

PLOT DATE: Wednesday, November 18, 2015 @ 03:04PM



STORM WATER SEWER PLAN FOR
ESTANCIA COMMERCIAL ADDITION





©2015 MKEC Engineering All Rights Reserved
www.mkec.com
These drawings and their contents, including, but not limited to, all concepts, designs, & ideas are the exclusive property of MKEC Engineering (MKEC), and may not be used or reproduced in any way without the express consent of MKEC.

LINES 3 & 4


PROJECT NO.	468-85068	
DATE	NOV. 2015	
SCALE	AS SHOWN	
DESIGNED	DRAWN	CHECKED
DFL	KKL	GJA

NO.	REVISION	DATE


SHEET NO.

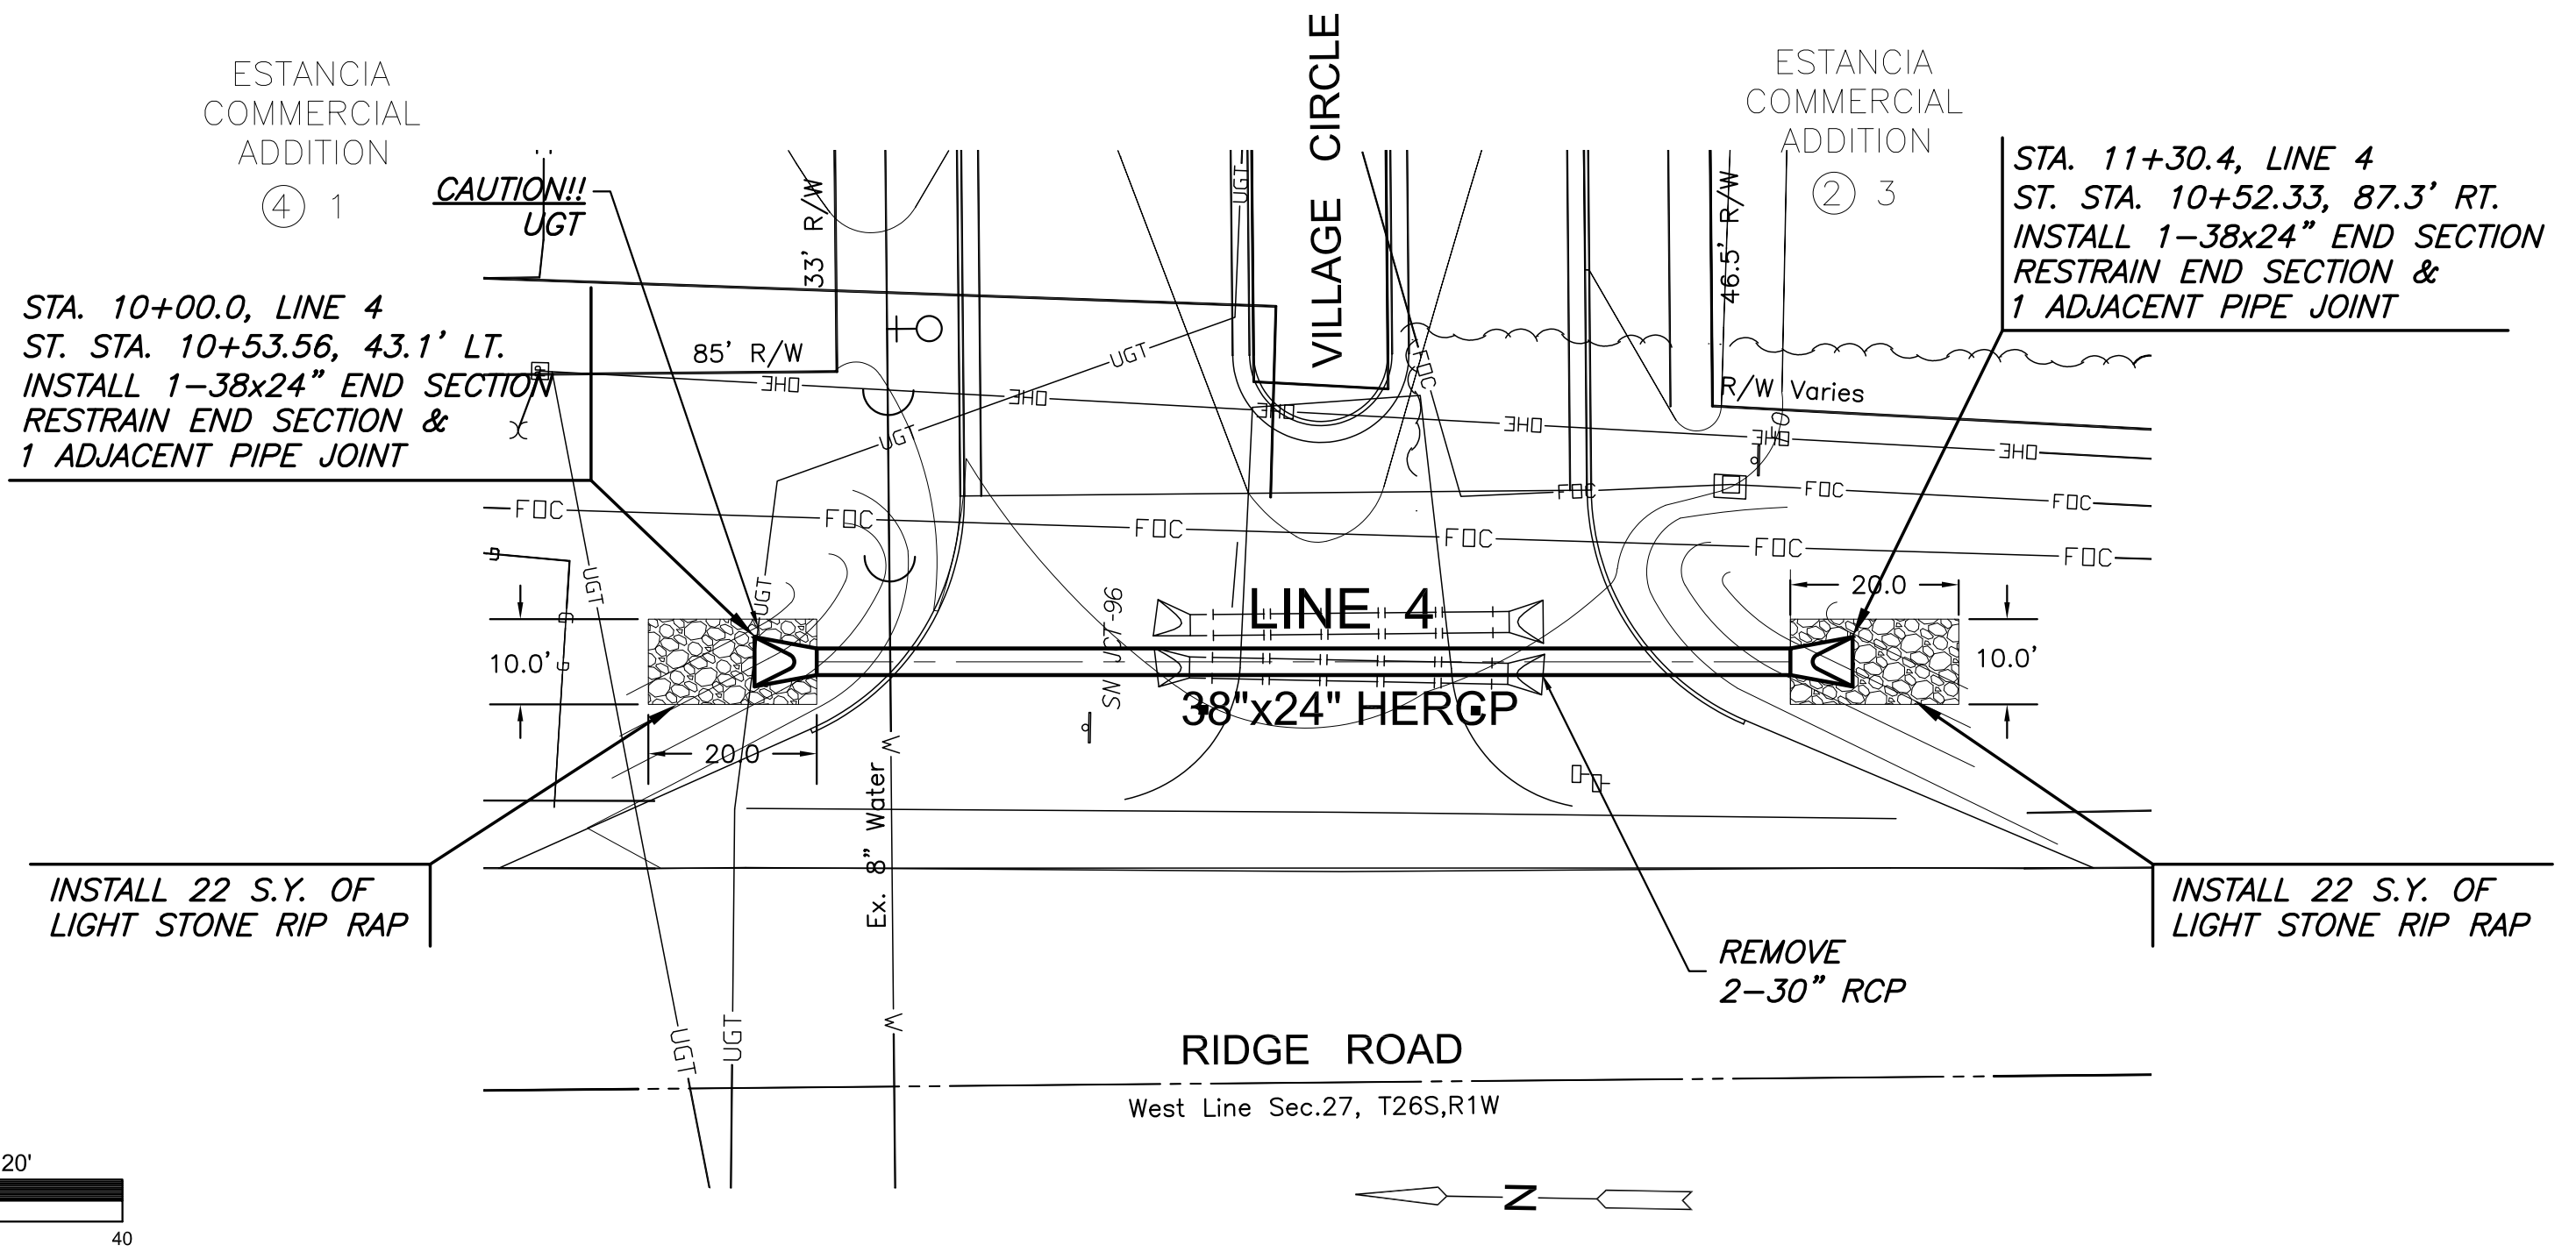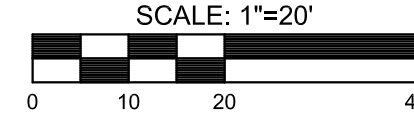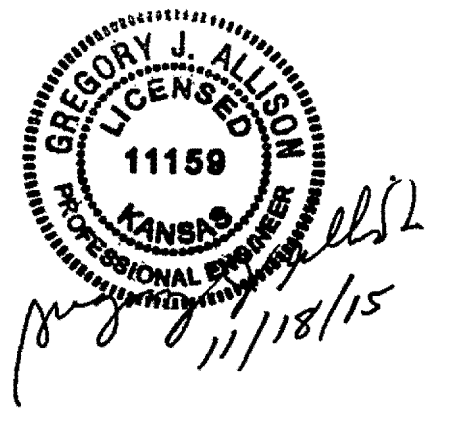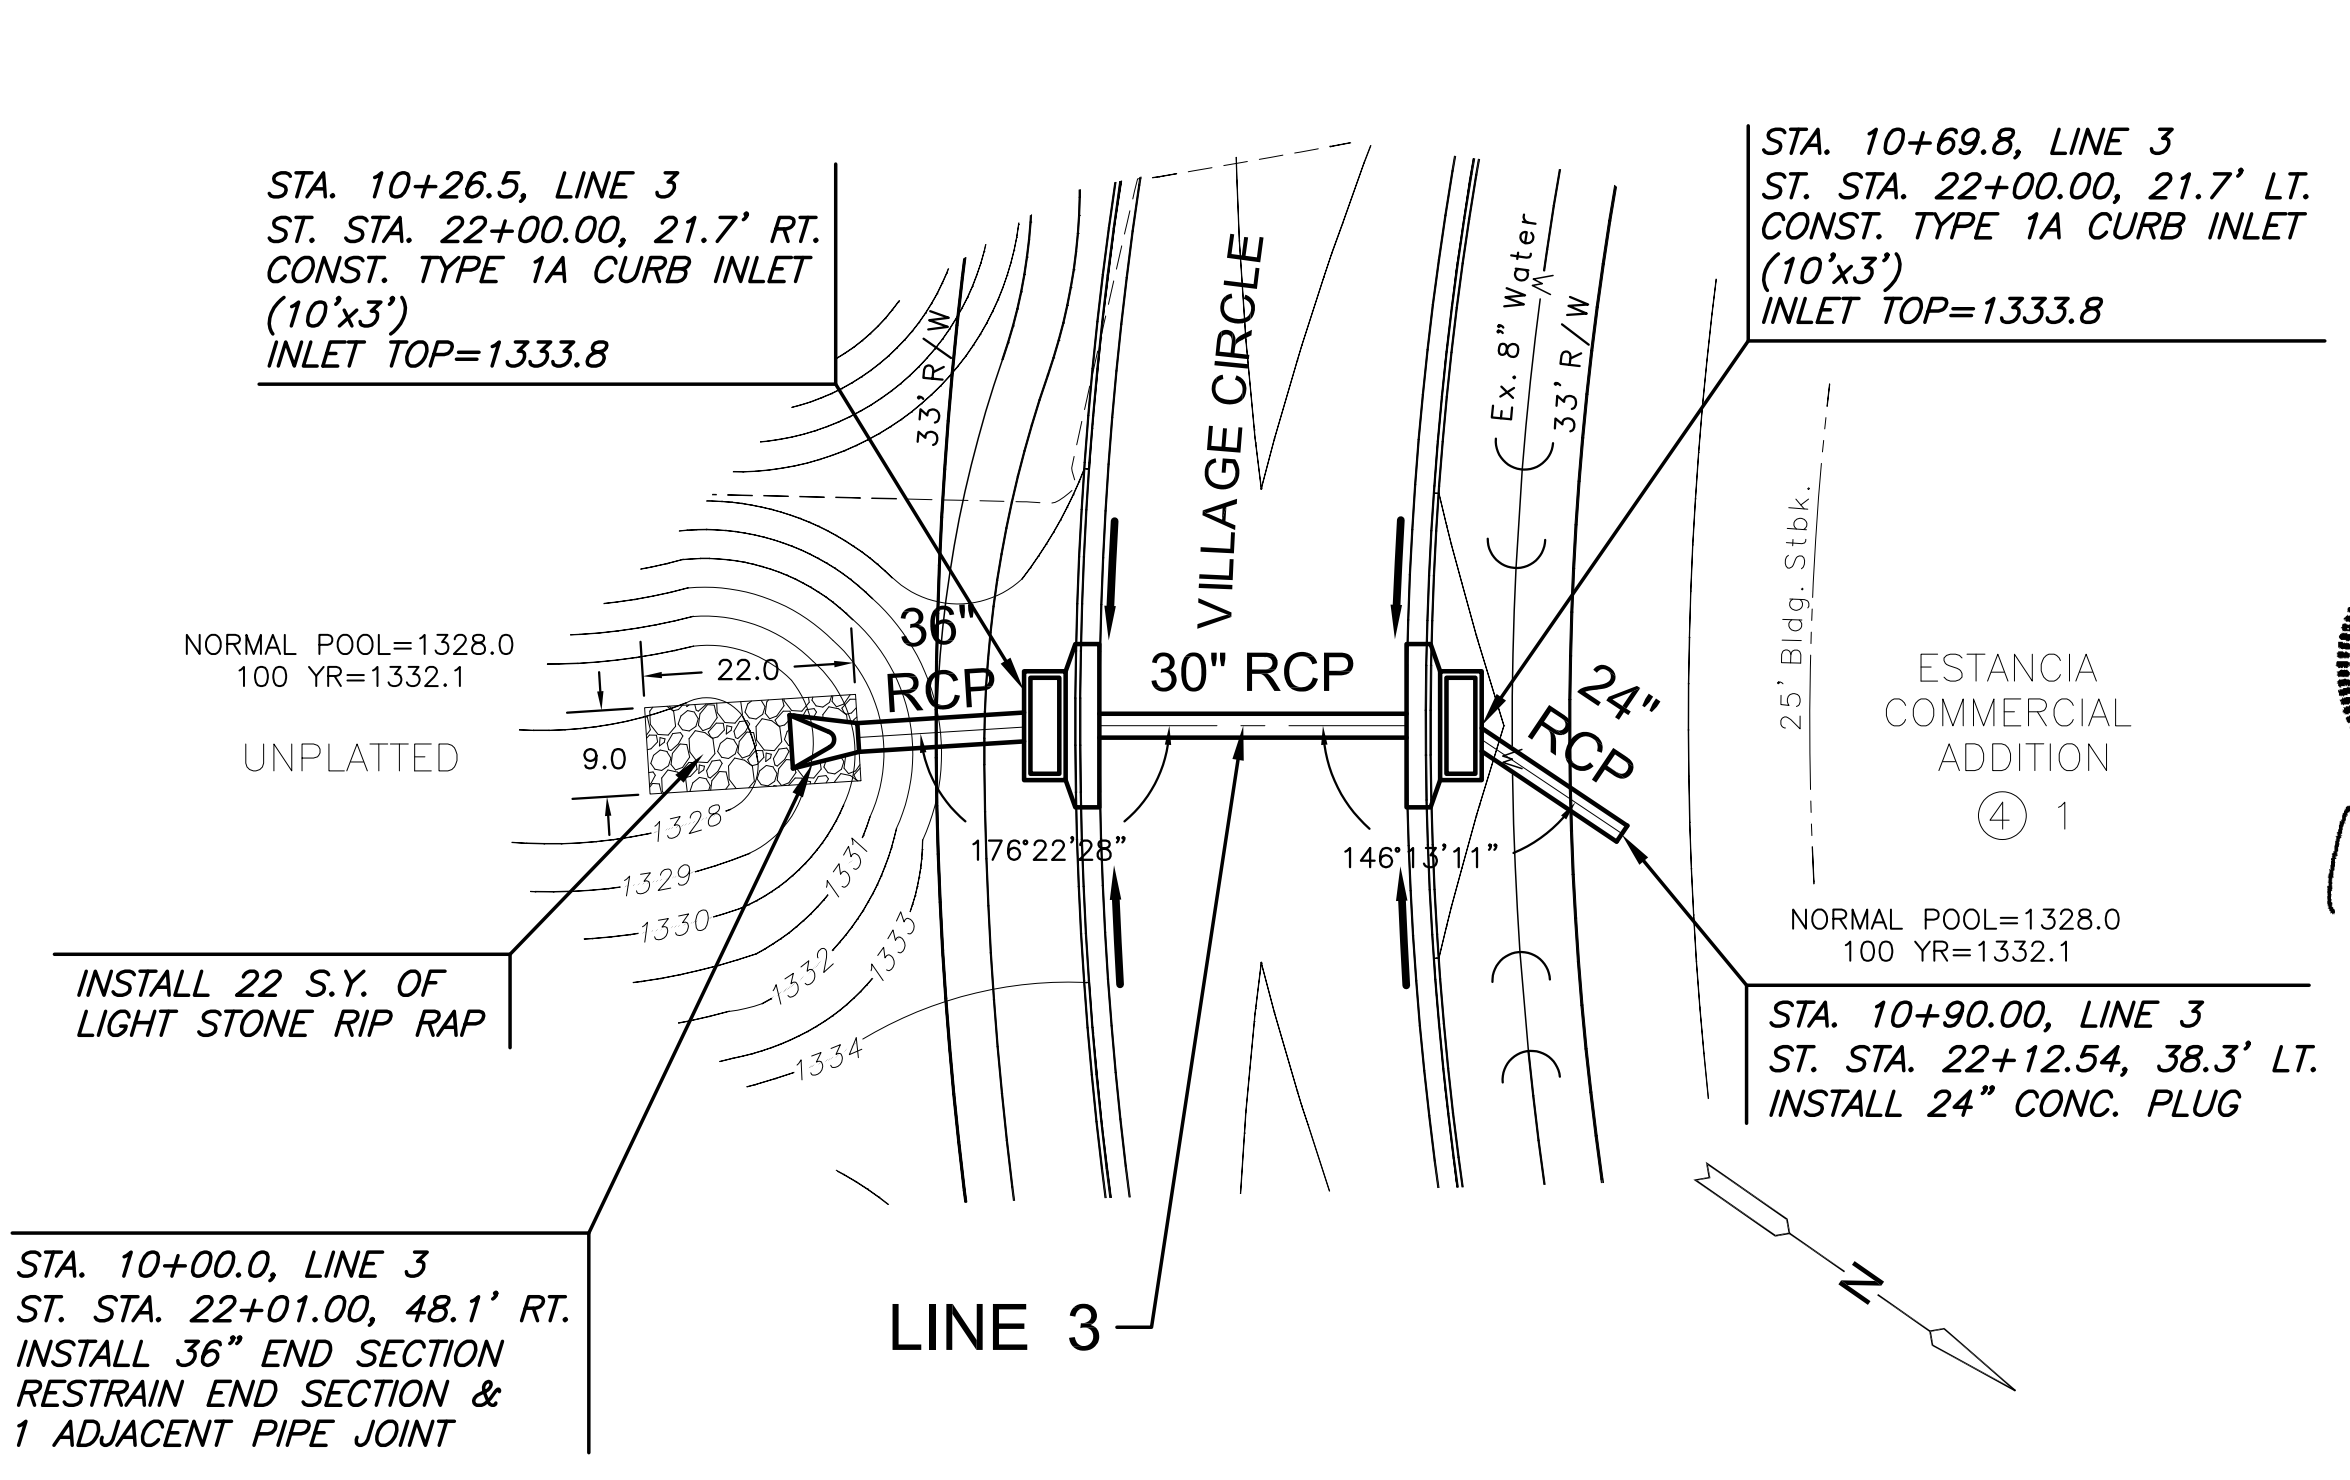

PLAN LINE 3
PROFILE LINE 3

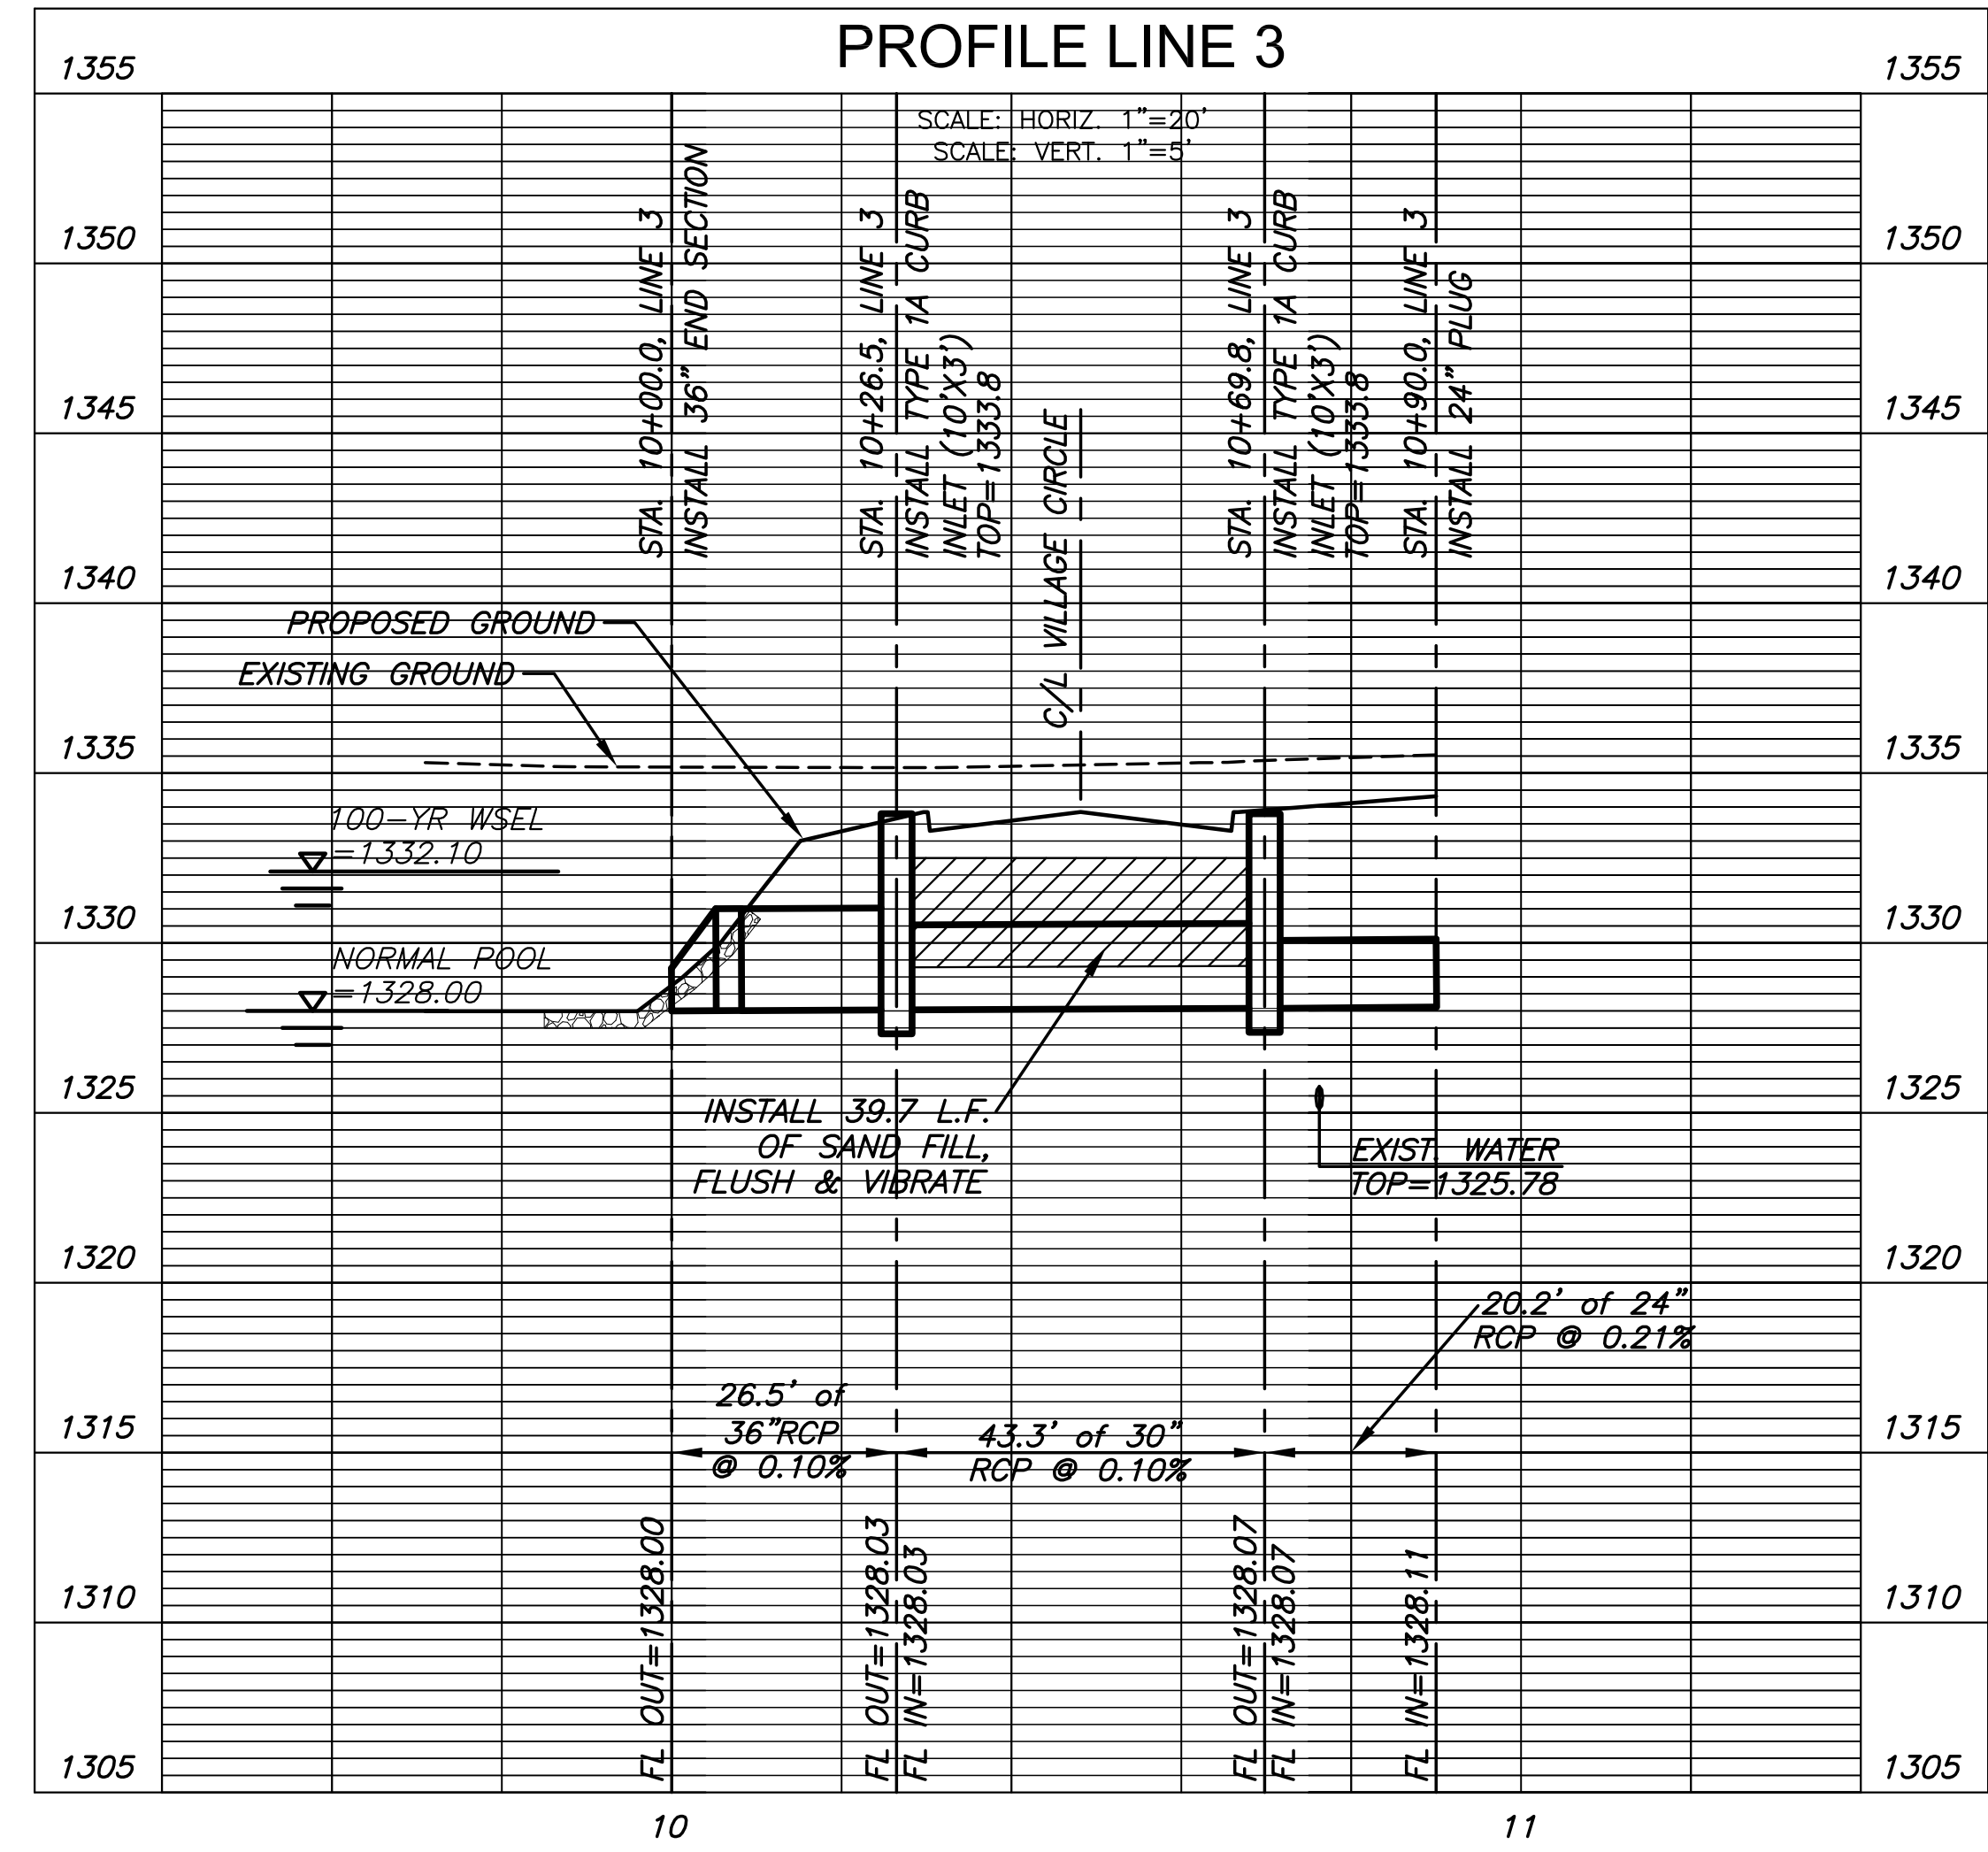

PLAN LINE 4
PROFILE LINE 4

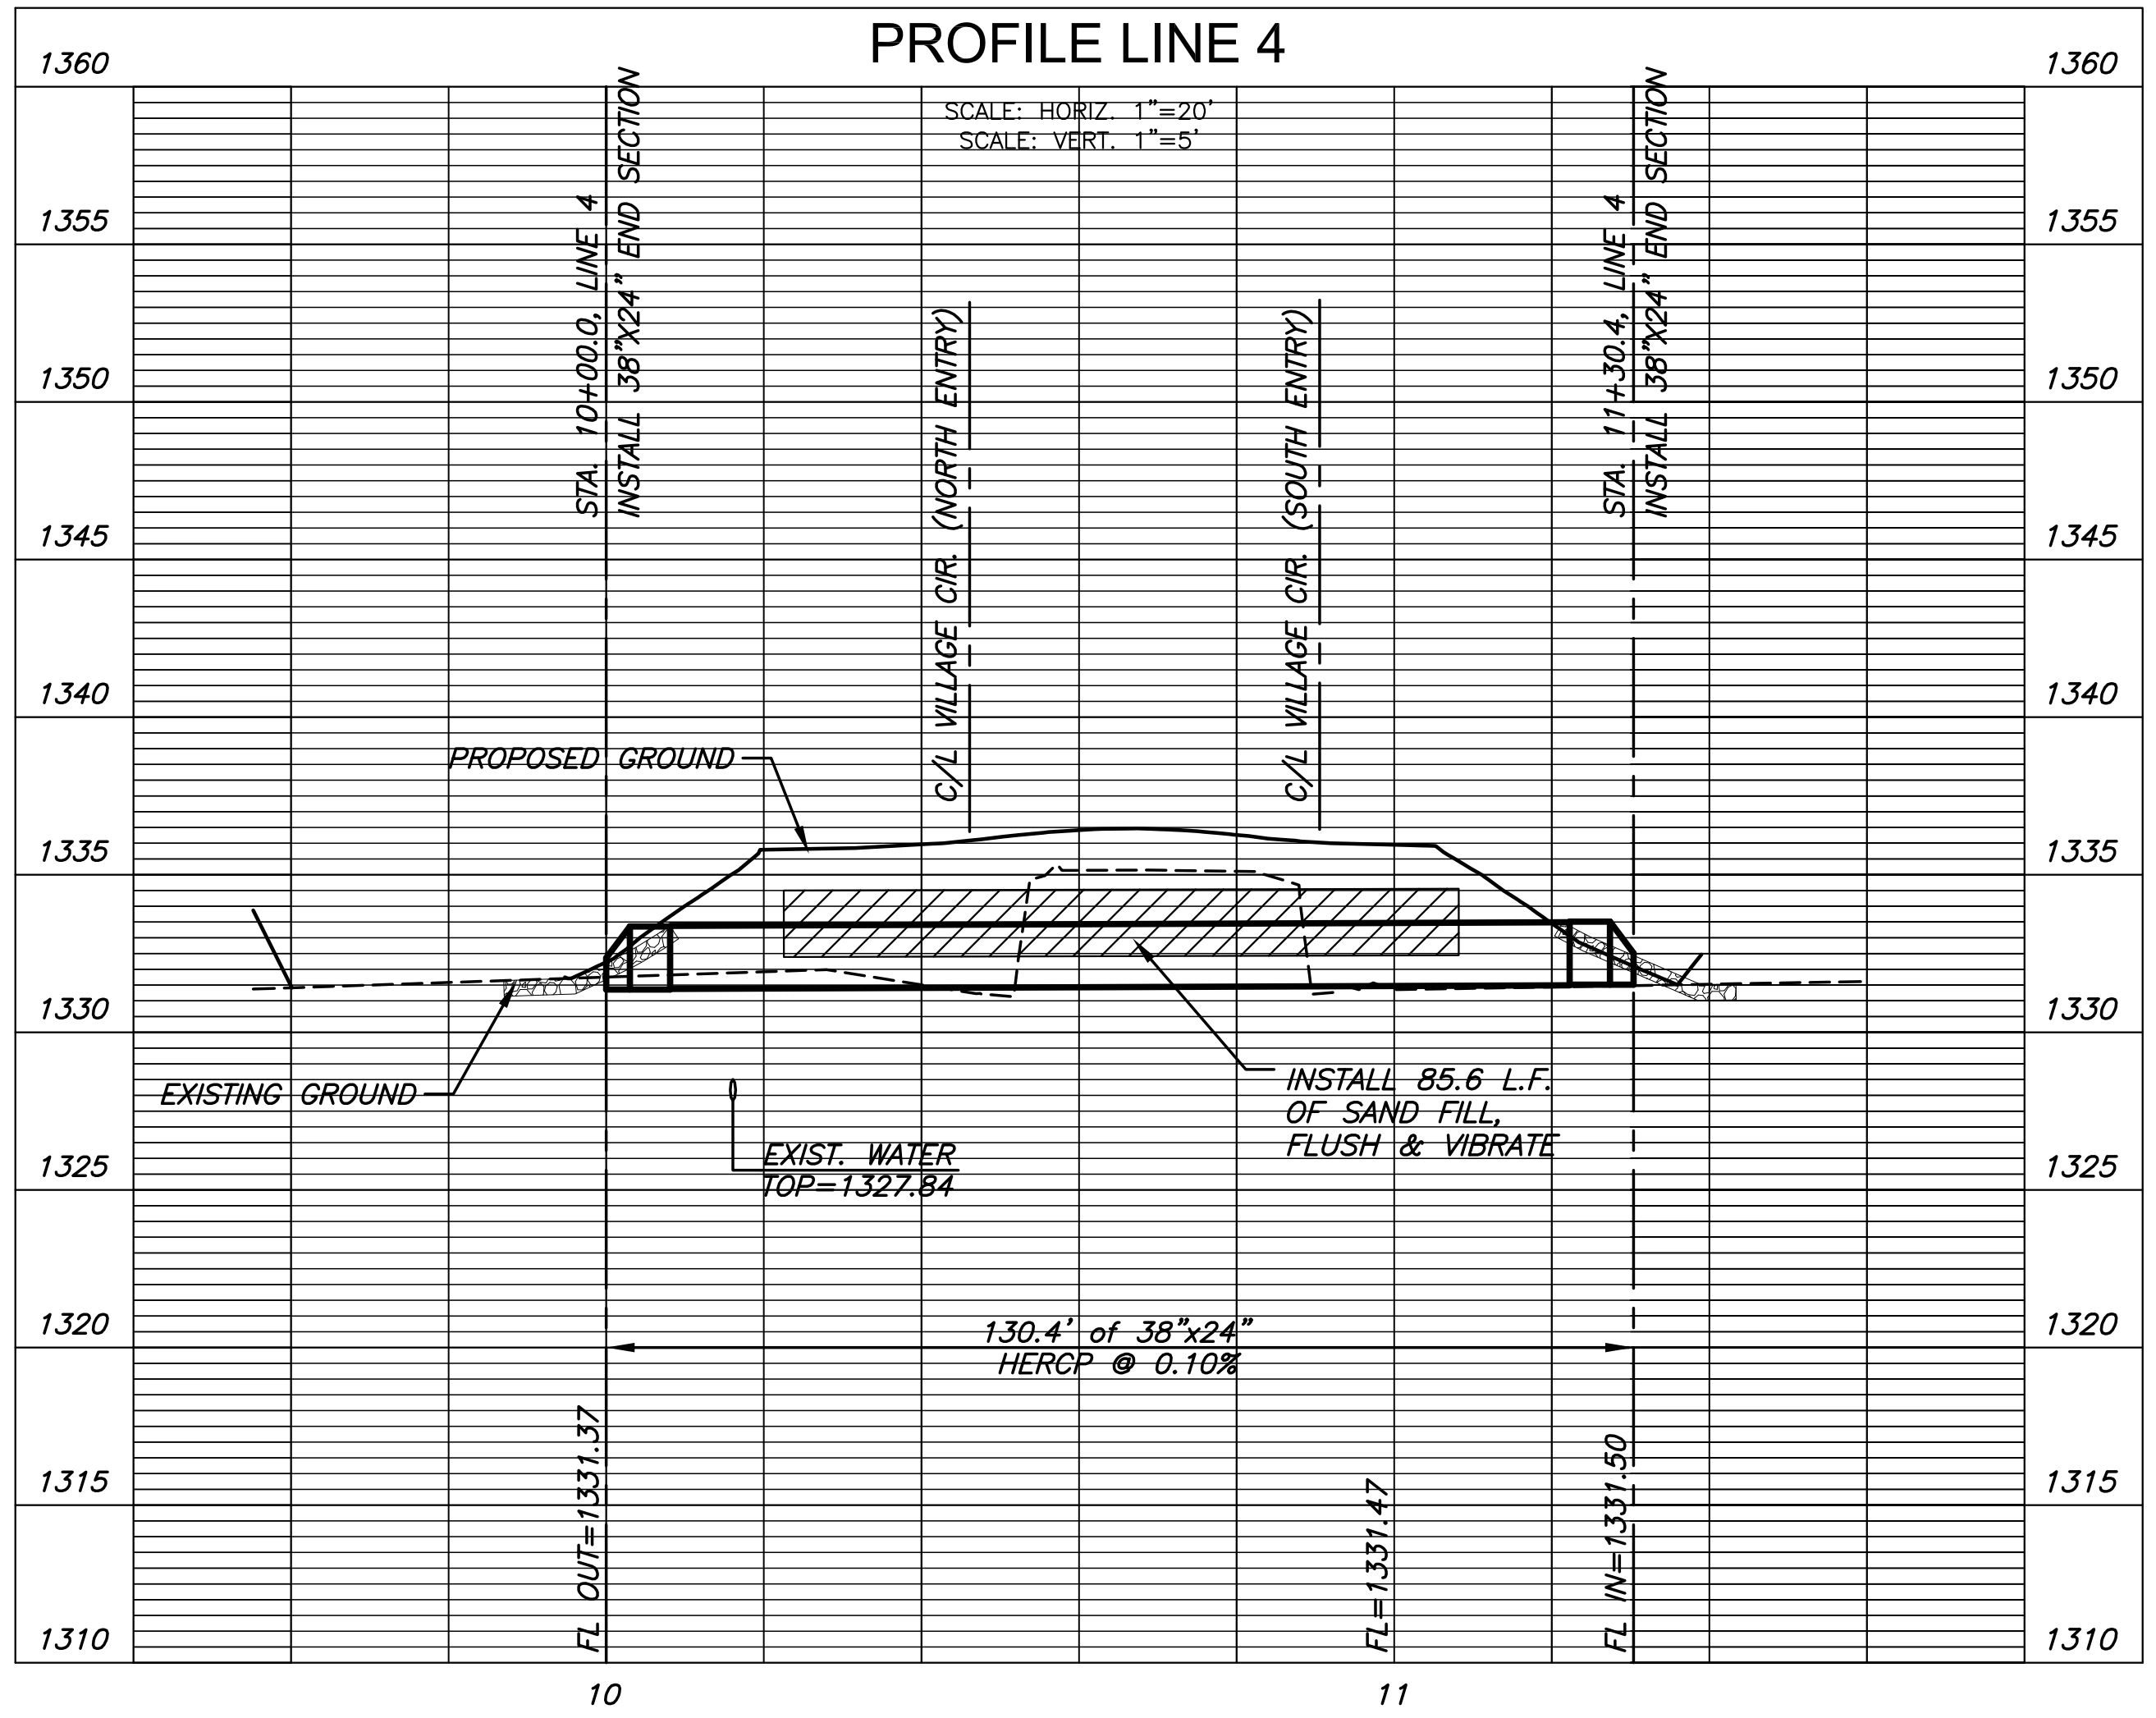

J:\PROJECTS\2014\14010482_PREMIER_ESTANCIA\5-CIVIL\CADD\SW\COMMERCIAL\1482\COM_D2.DWG