

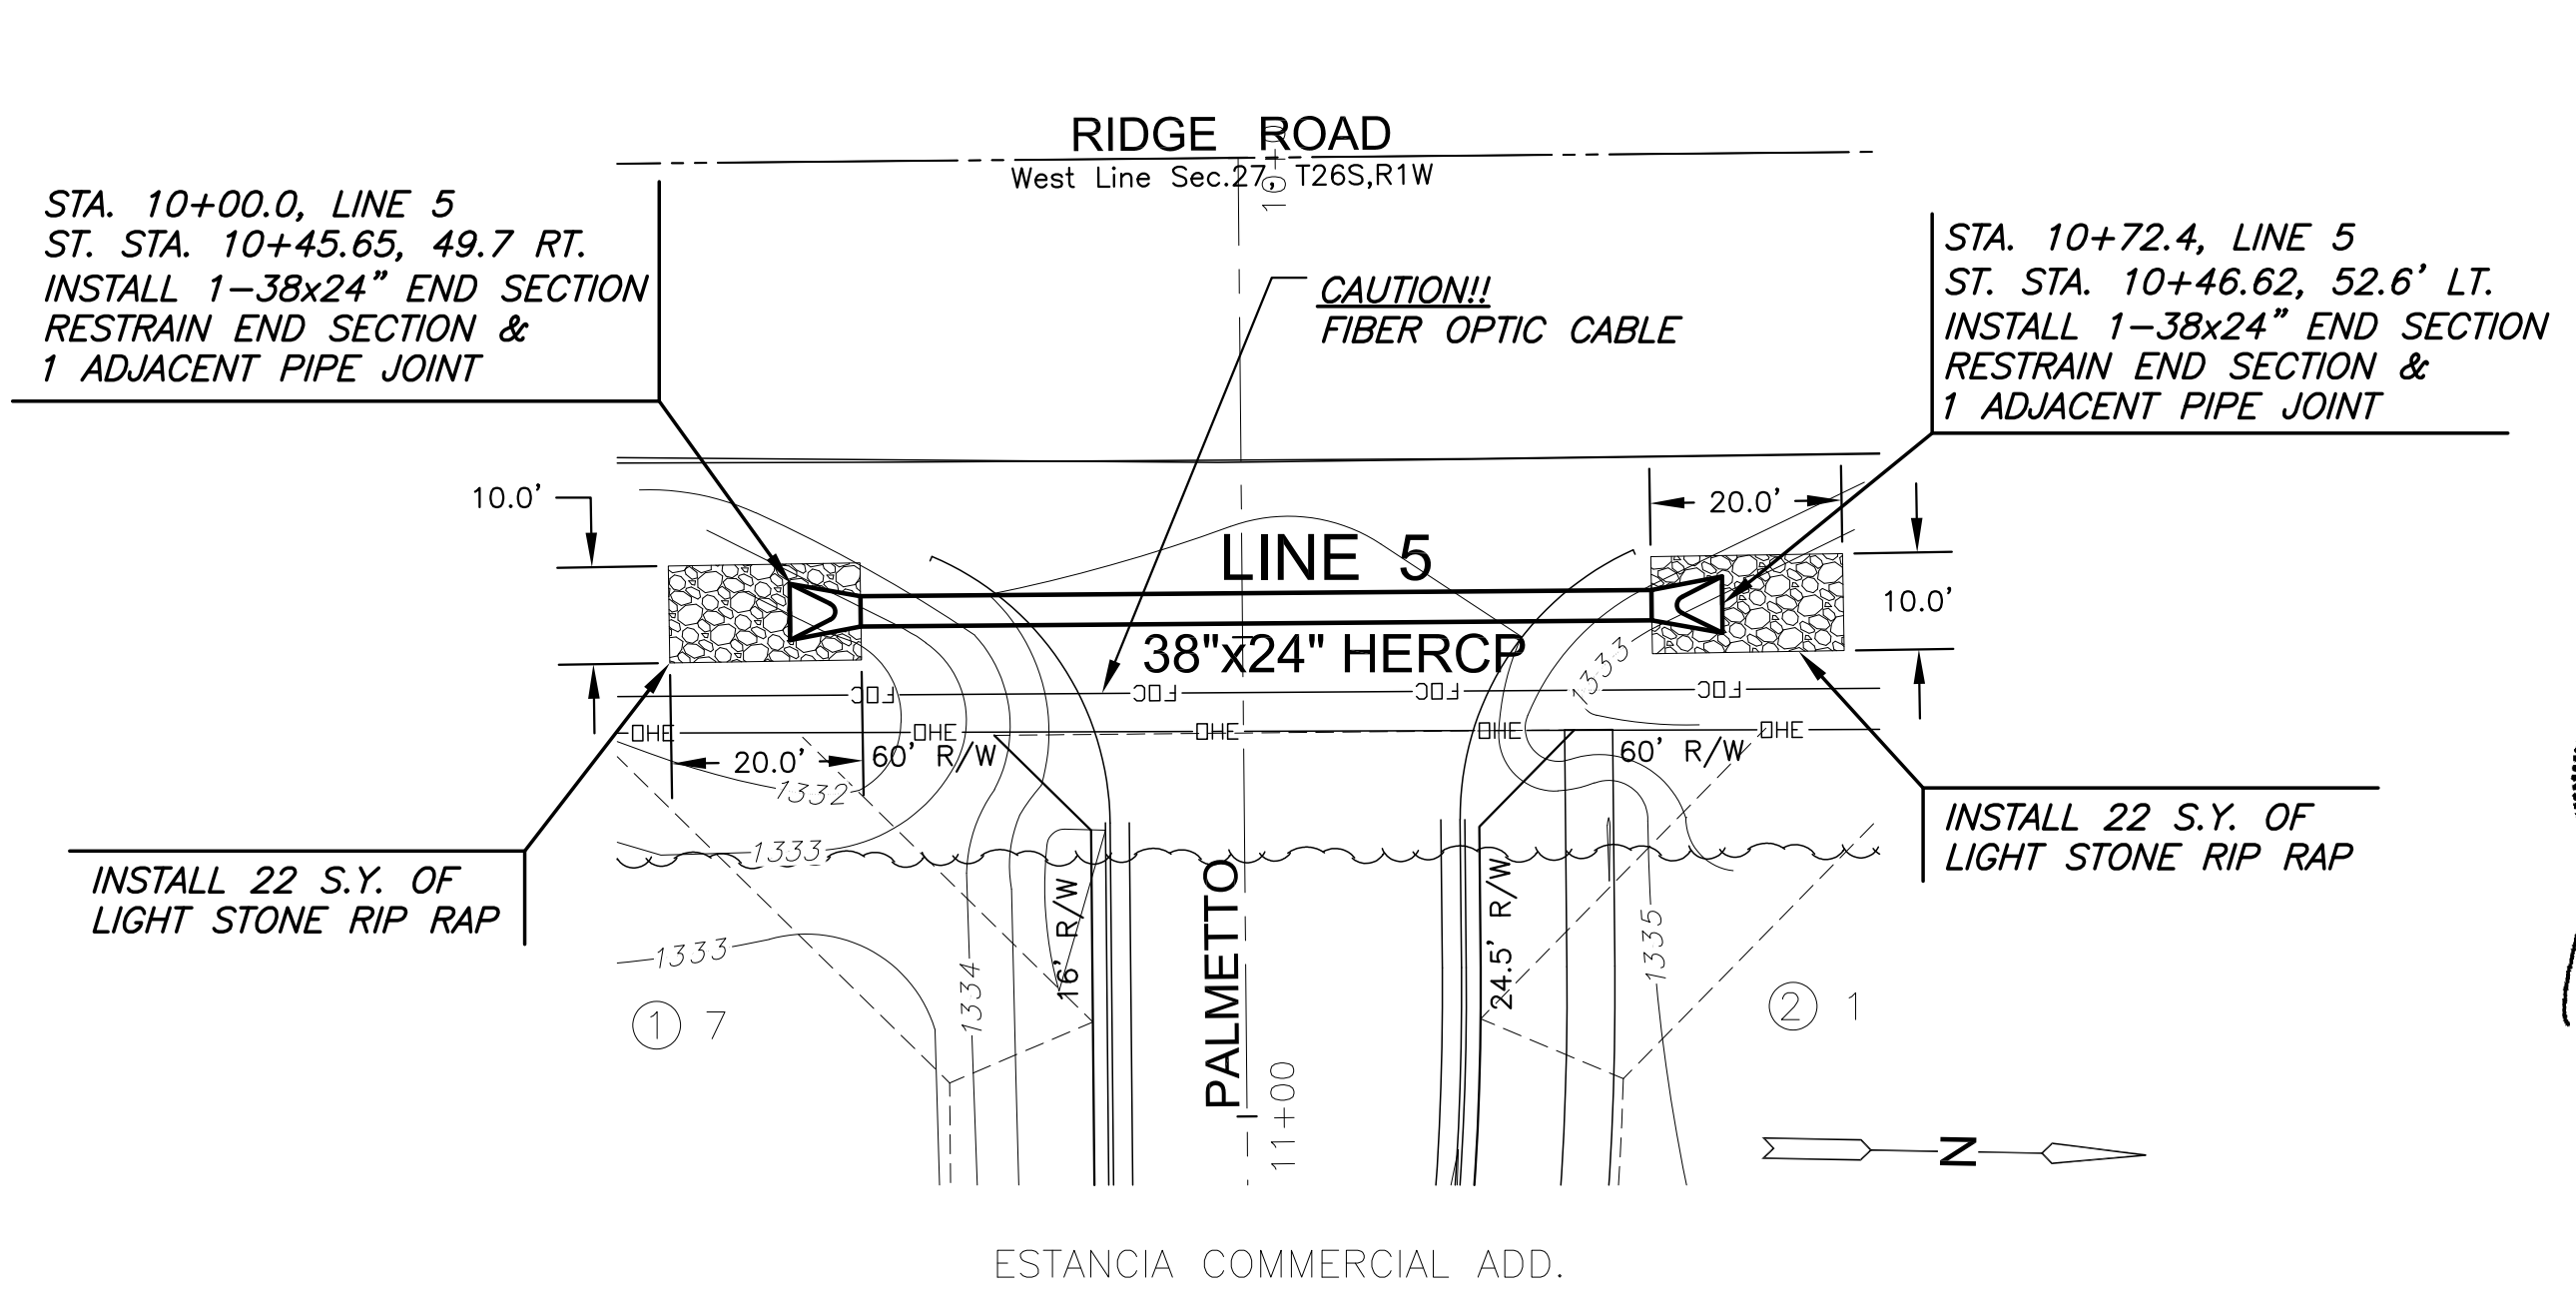



PLOTTED: Wednesday, November 18, 2015 @ 03:02PM
 J:\PROJECTS\2014\14010482_PREMIER_ESTANCIAS\CIVIL\CAD\SWIS\COMMERCIAL\1482\COM_D3.DWG

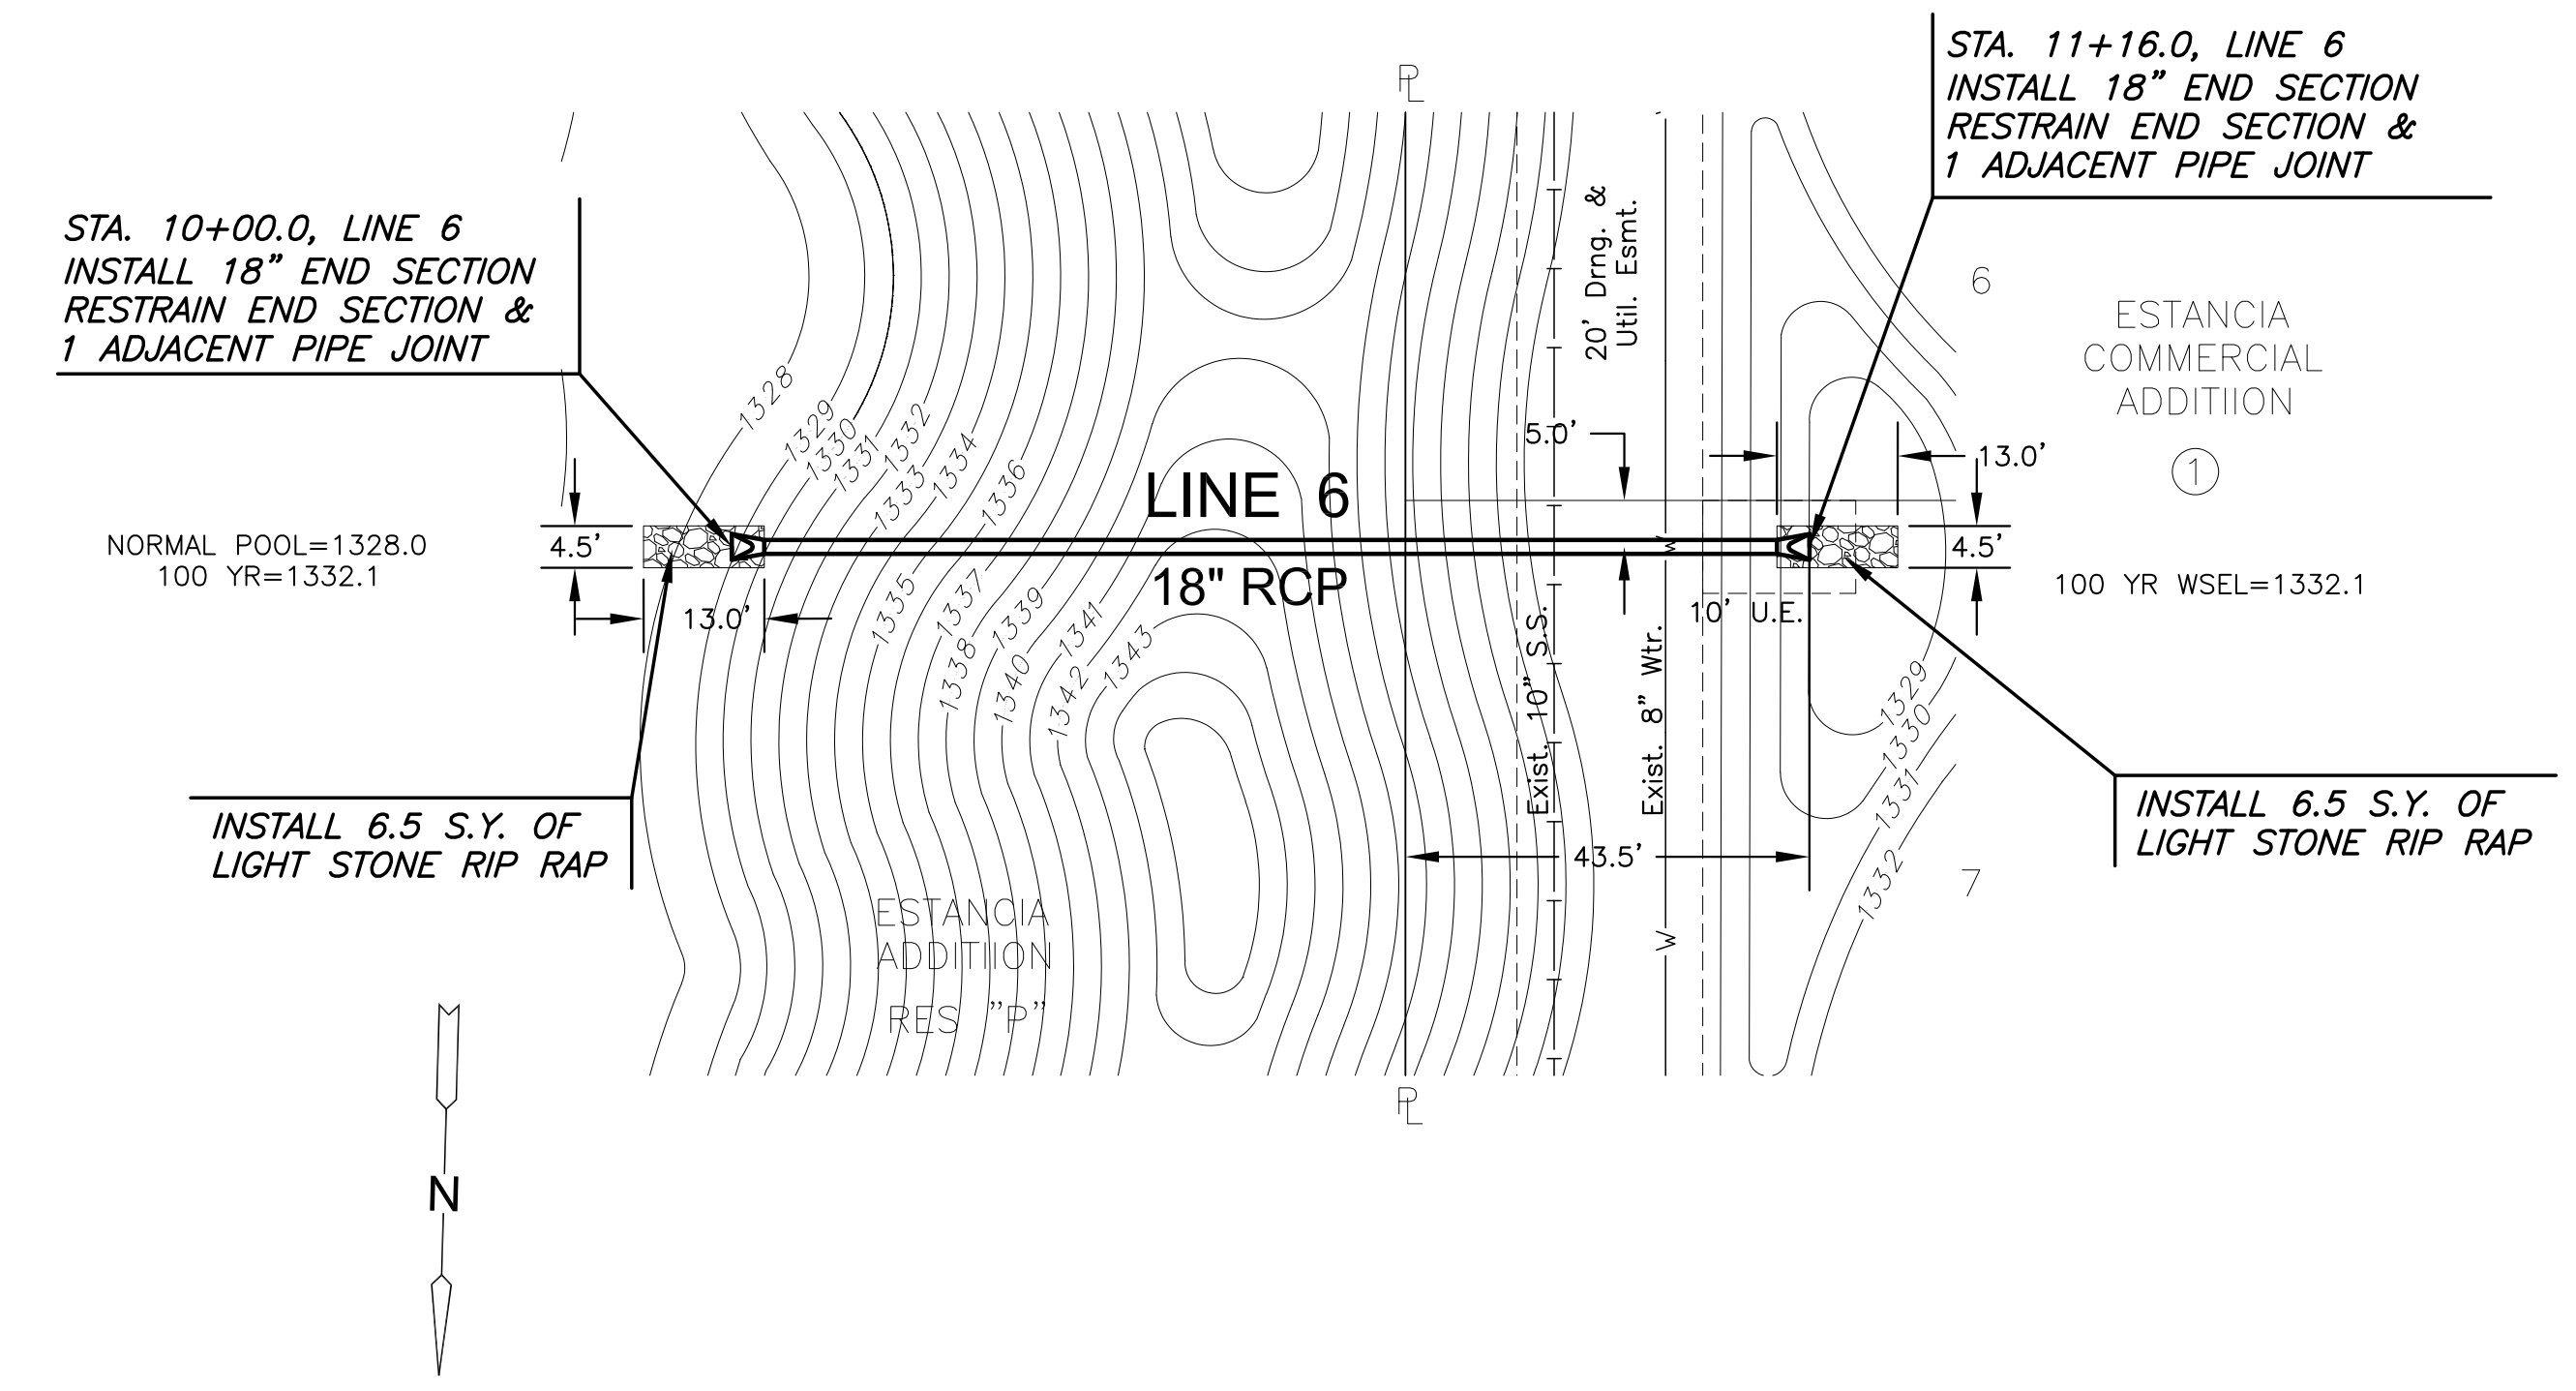


GREGORY J. ALLISON
 LICENSED
 11159
 PROFESSIONAL ENGINEER
 KANSAS
 11/18/15

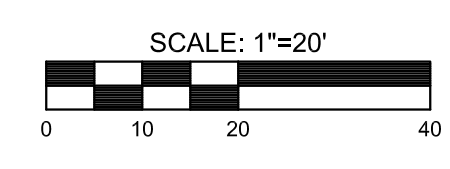

PLAN LINE 5
PROFILE LINE 5

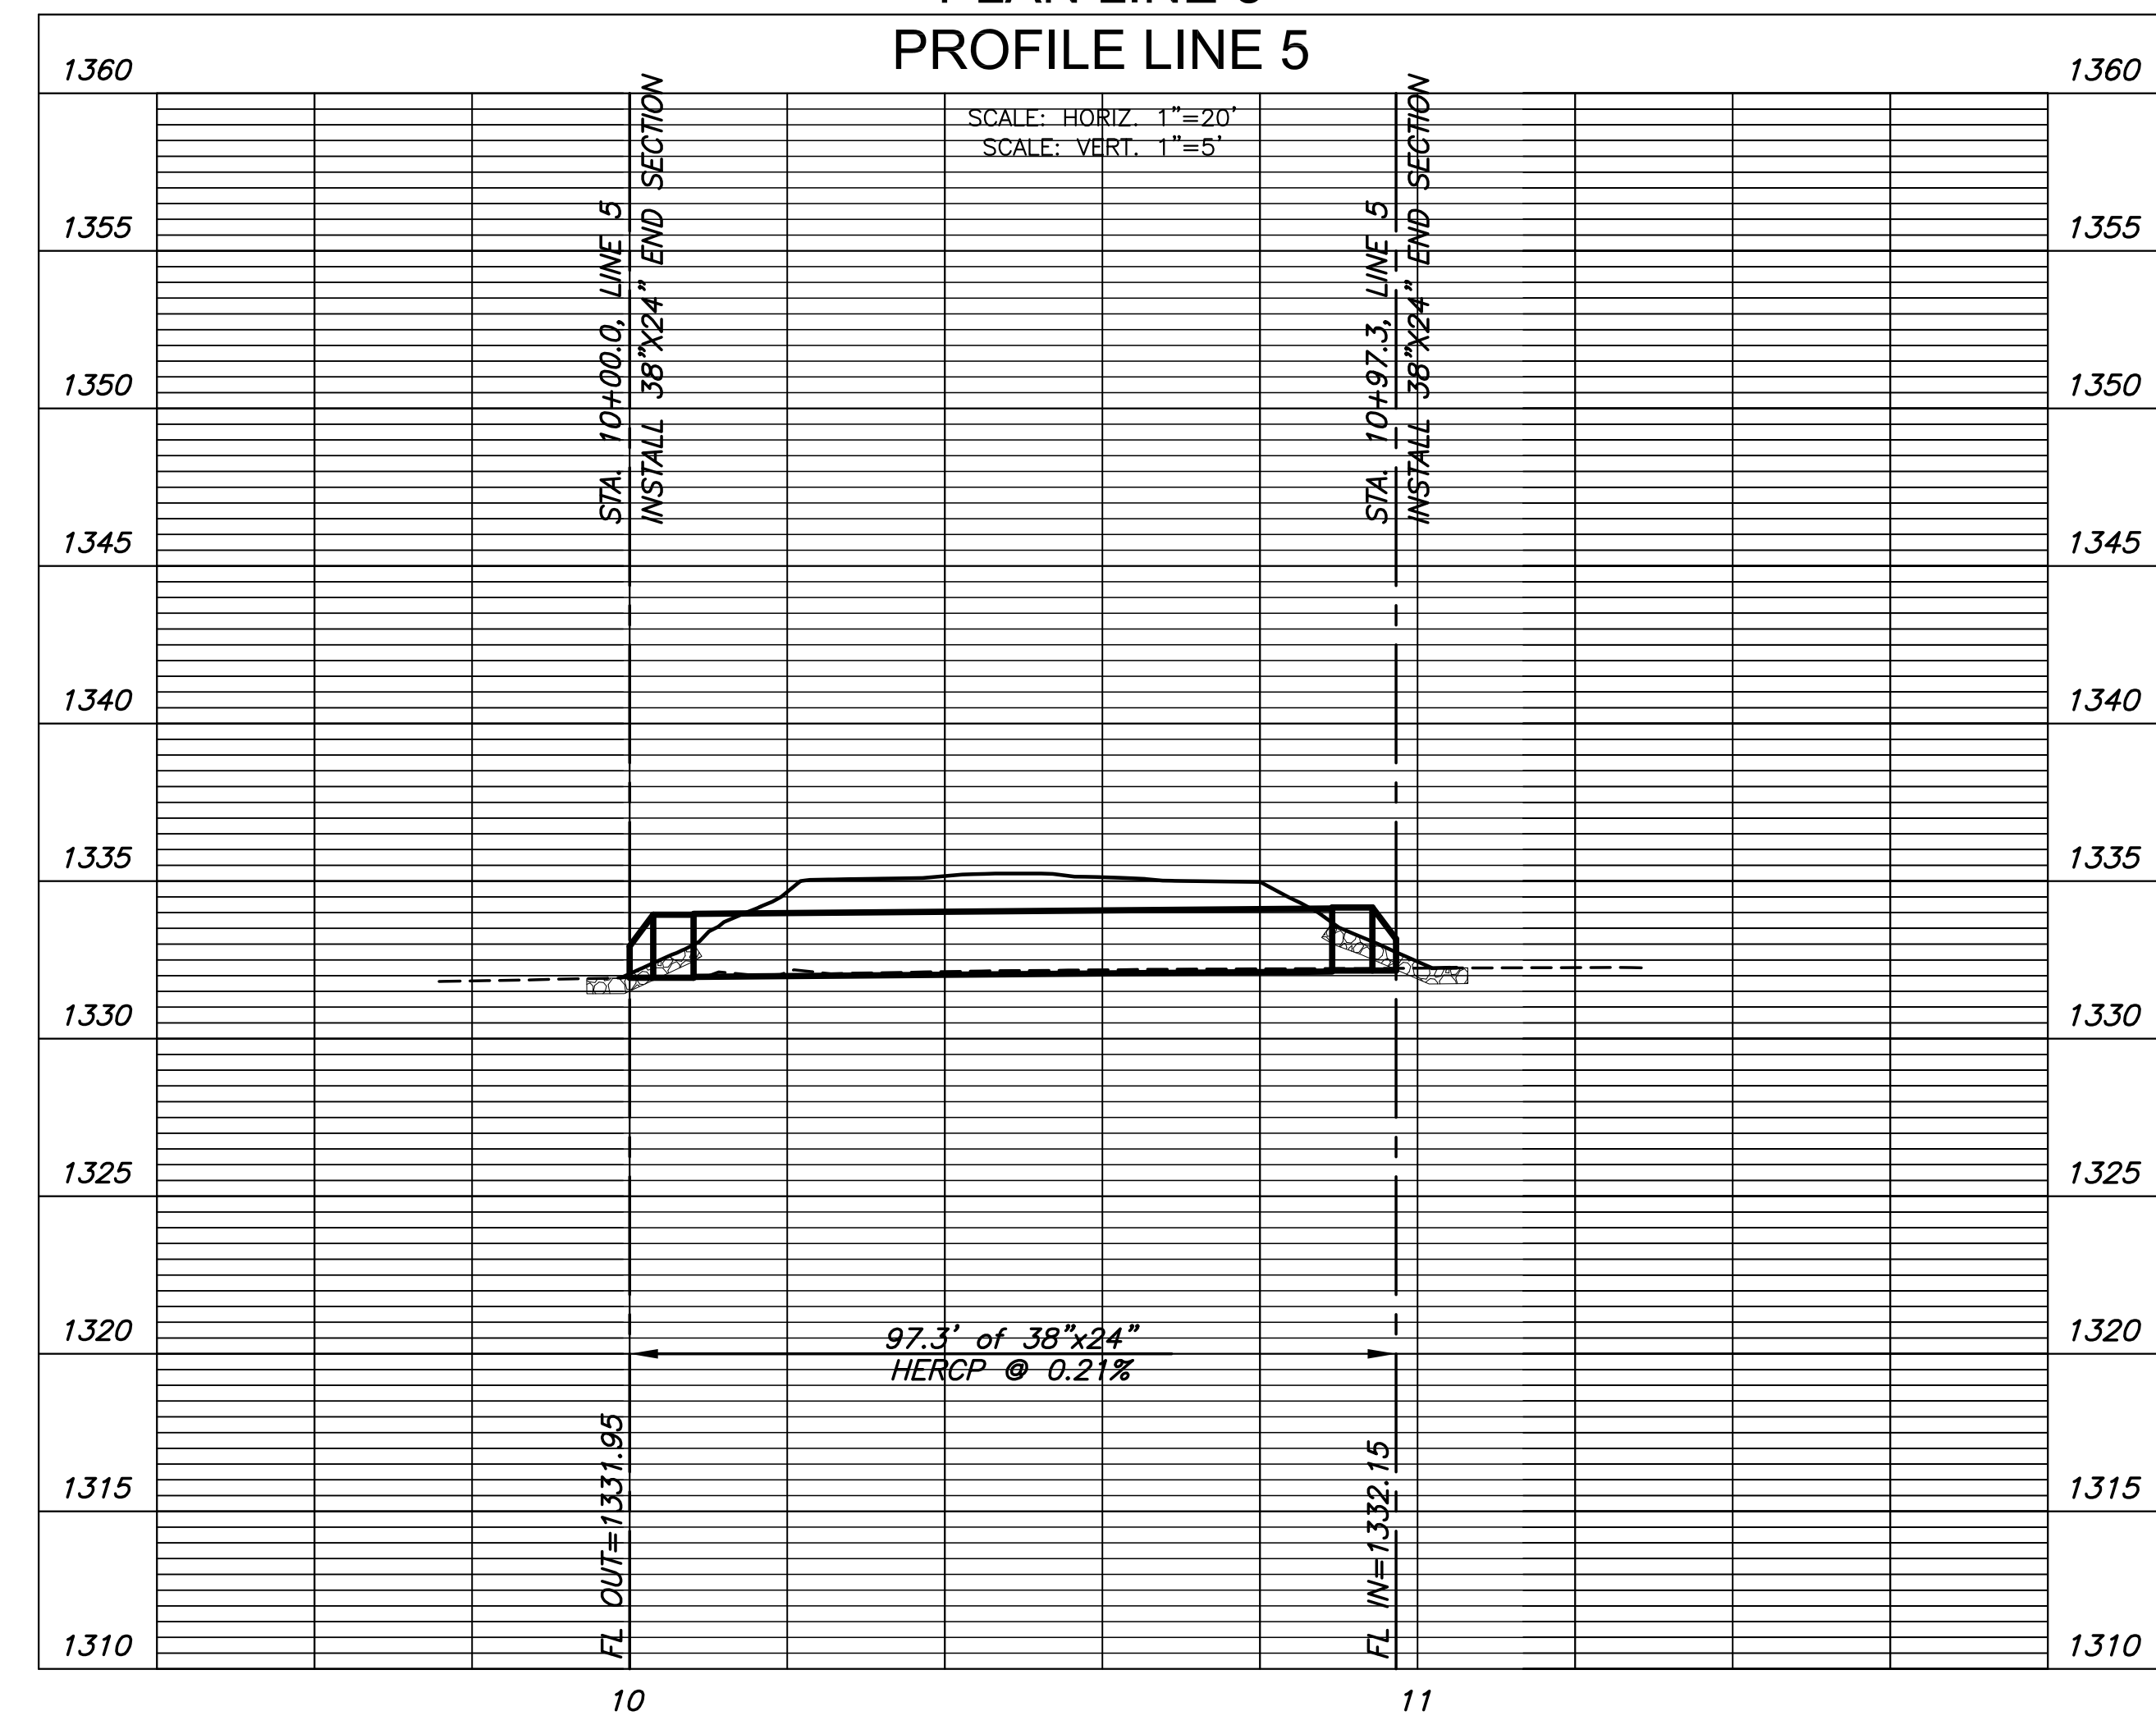

PLAN LINE 6
PROFILE LINE 6

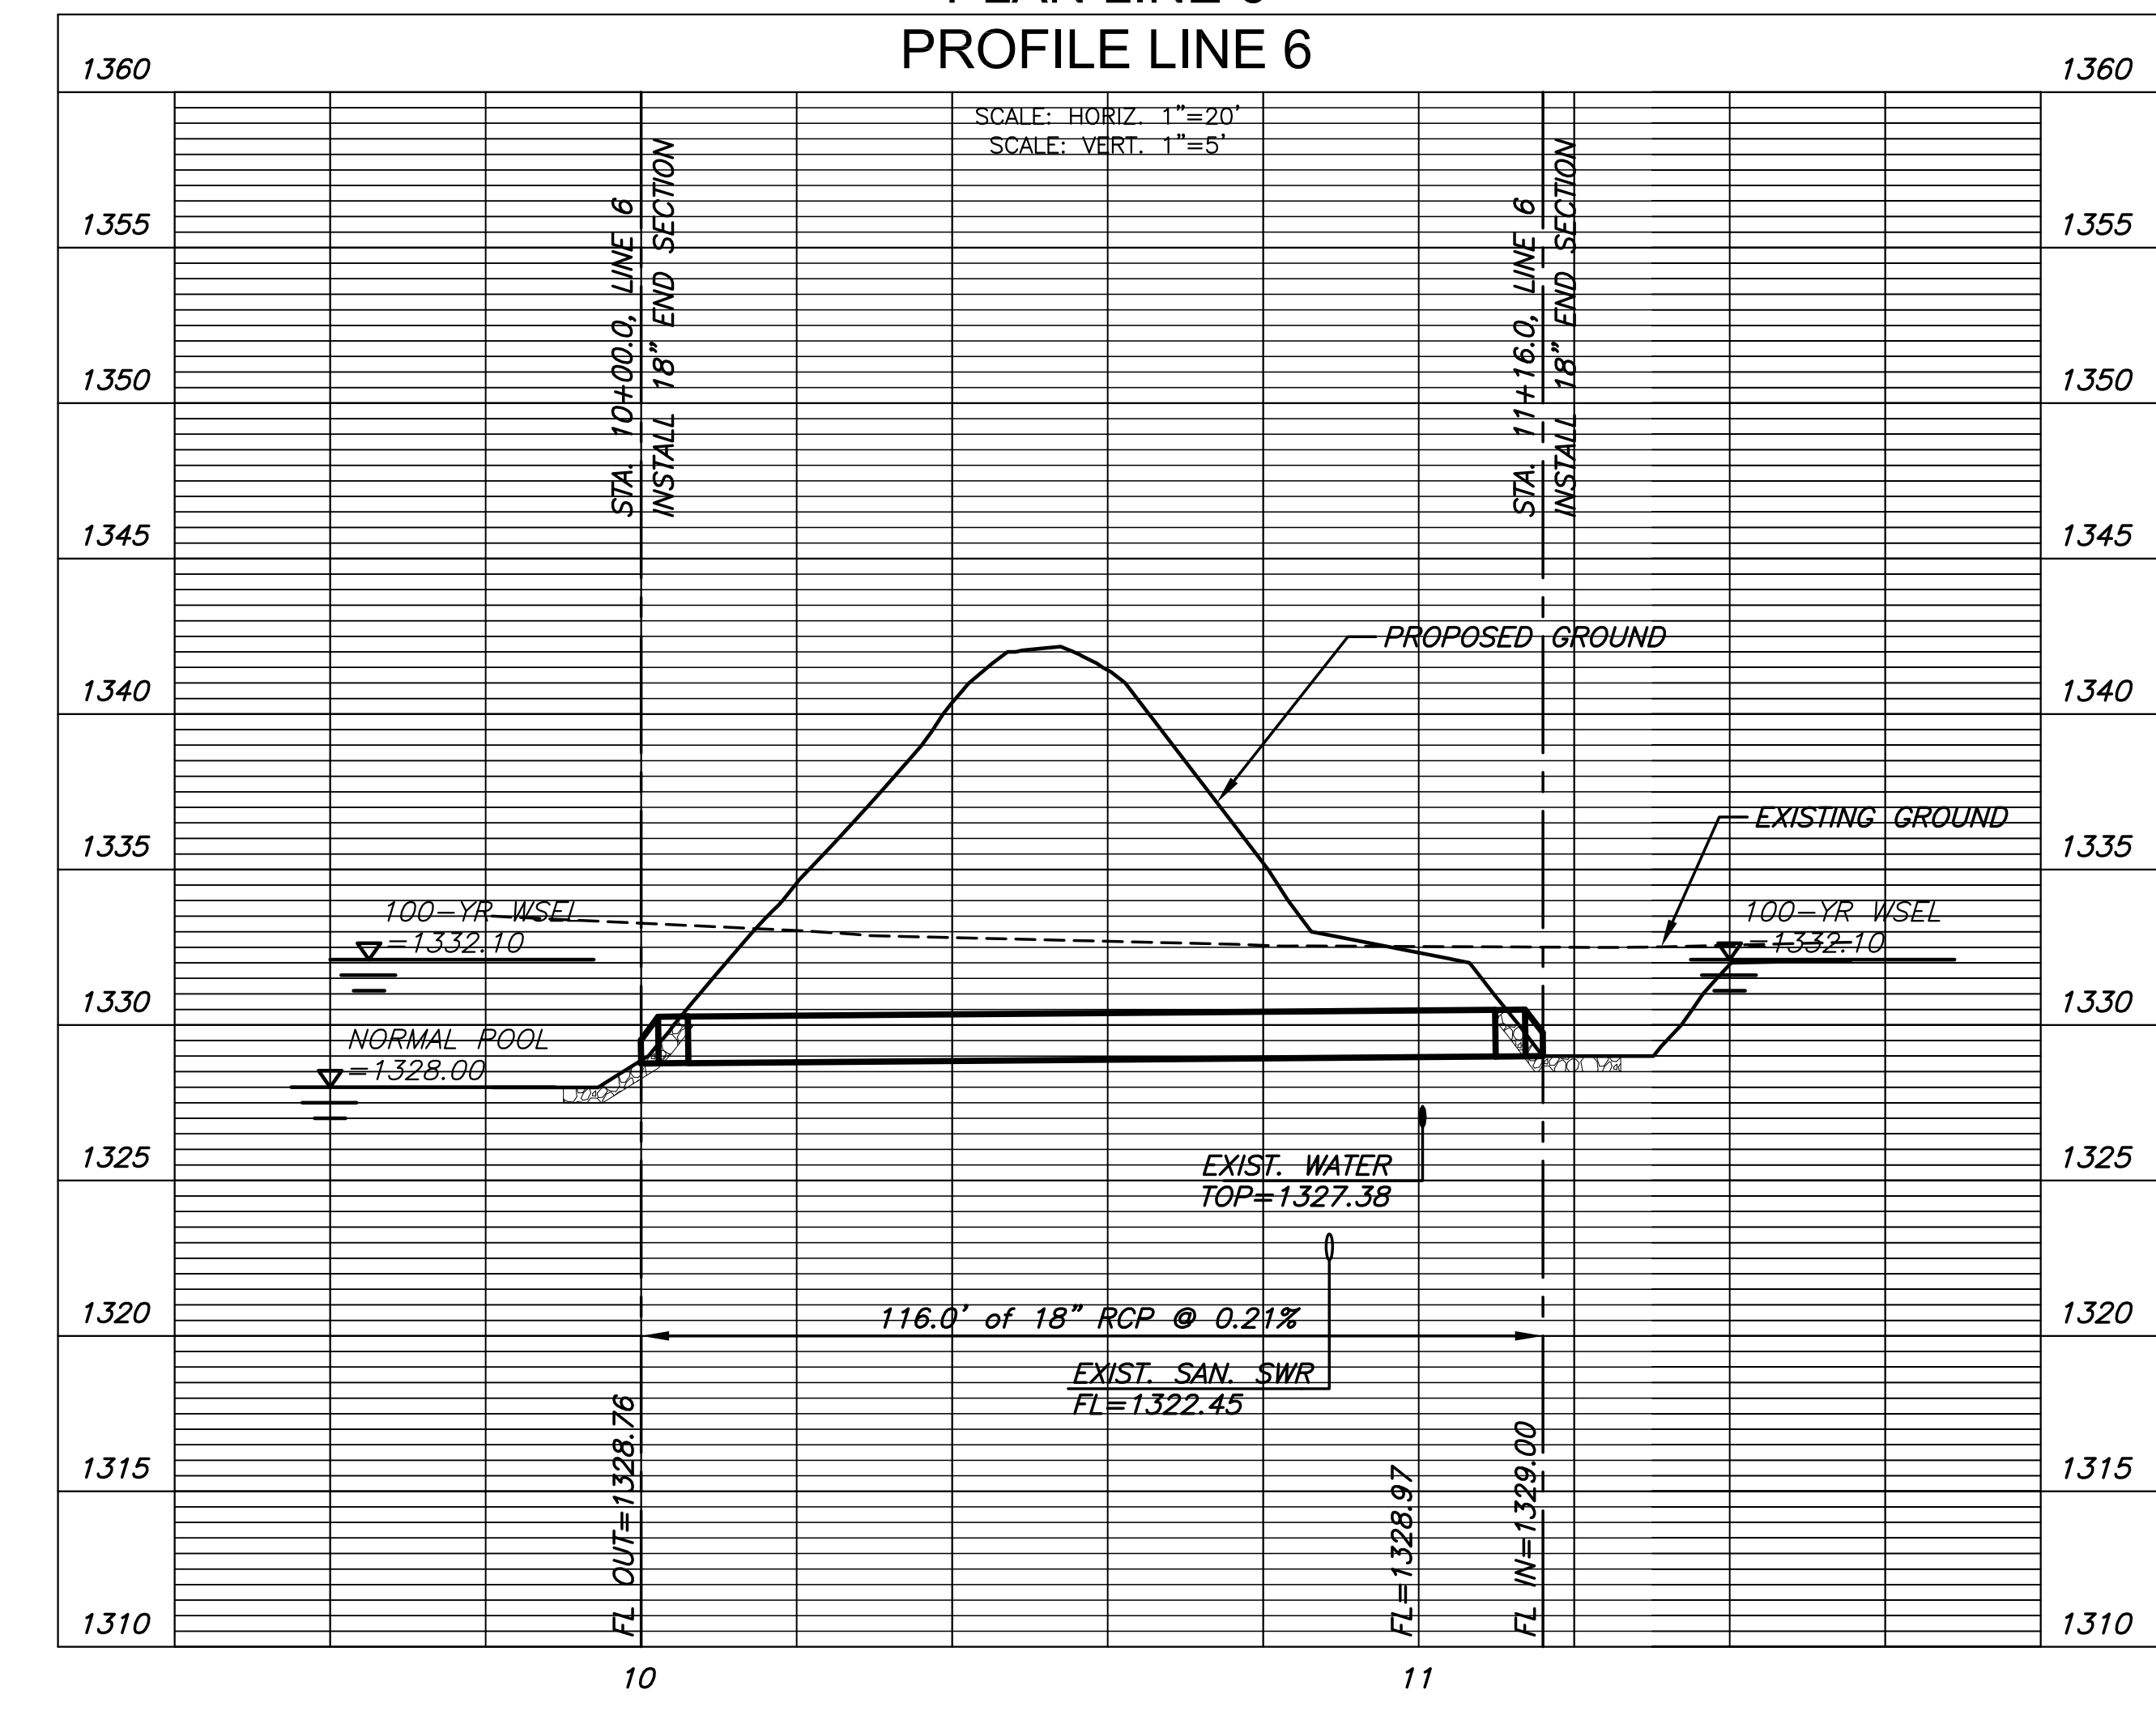

STORM WATER SEWER PLAN FOR

ESTANCIA COMMERCIAL ADDITION

©2015
 MKEC Engineering
 All Rights Reserved
 www.mkec.com
 These drawings and their contents,
 including, but not limited to, all concepts,
 designs, & ideas are the exclusive
 property of MKEC Engineering (MKEC),
 and may not be used or reproduced in any
 way without the express consent of MKEC.

| LINE 5 & 6 | | |
|-------------|-----------|---------|
| PROJECT NO. | 468-85068 | |
| DATE | NOV. 2015 | |
| SCALE | AS SHOWN | |
| DESIGNED | DRAWN | CHECKED |
| DFL | KKL | GJA |
| NO. | REVISION | DATE |
| SHEET NO. | | |
| 8 OF 16 | | |