





©2015  
MKEC Engineering  
All Rights Reserved  
www.mkec.com  
These drawings and their contents, including, but not limited to, all concepts, designs, & ideas are the exclusive property of MKEC Engineering (MKEC), and may not be used or reproduced in any way without the express consent of MKEC.

**LINES 7 & 8**


PROJECT NO.	468-85068	
DATE	NOV. 2015	
SCALE	AS SHOWN	
DESIGNED	DRAWN	CHECKED
DFL	KKL	GJA

NO.	REVISION	DATE

PLOTTED: Wednesday, November 18, 2015 @ 02:59PM  
 J:\PROJECTS\2015\141010482\_PREMIER\_ESTANCIA\GIS\CAD\SW\COMMERCIAL\141010482.DWG

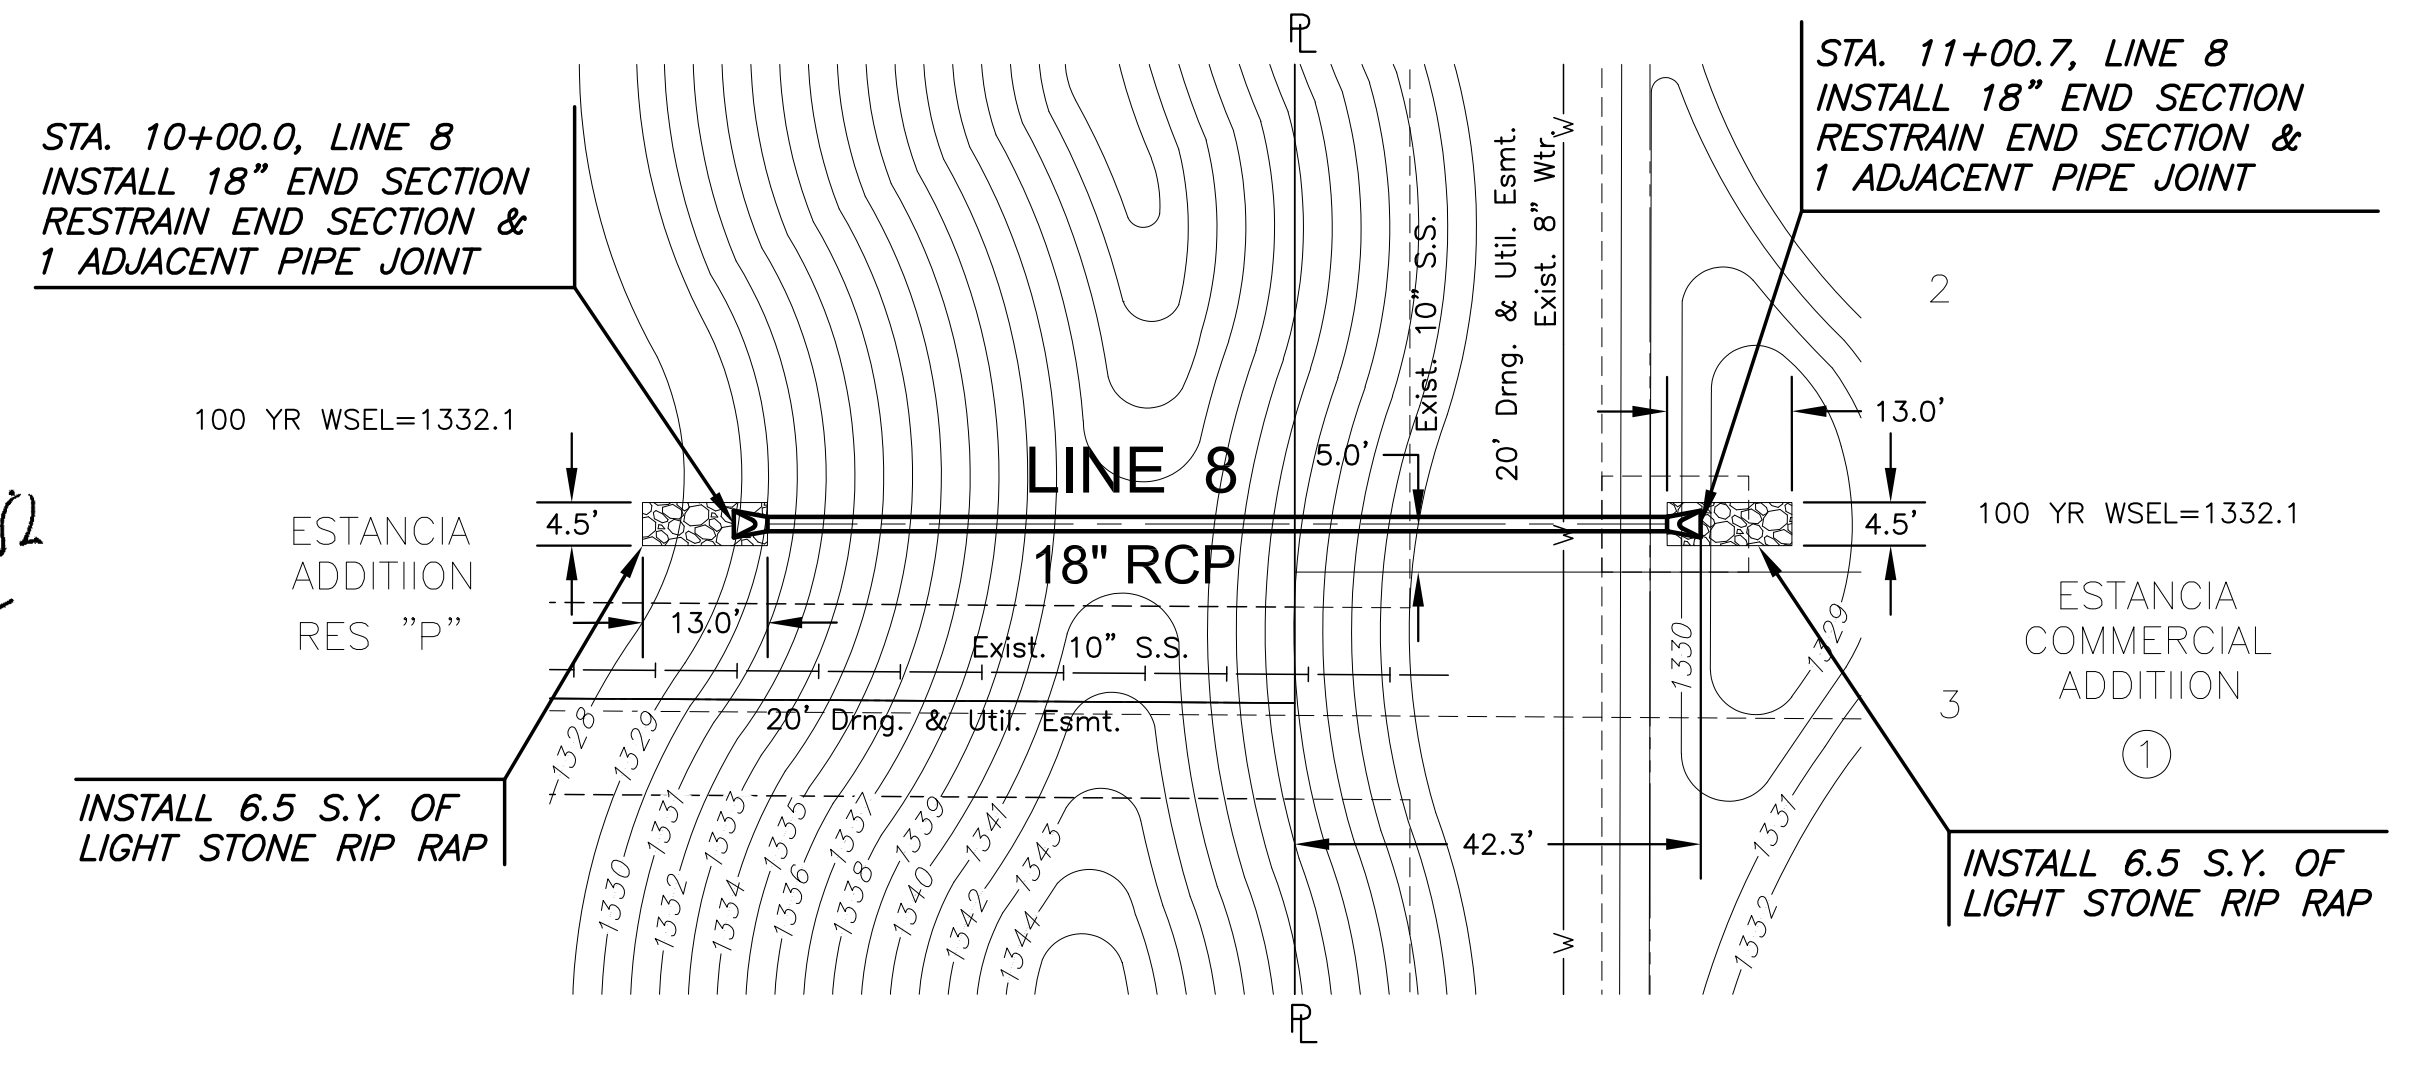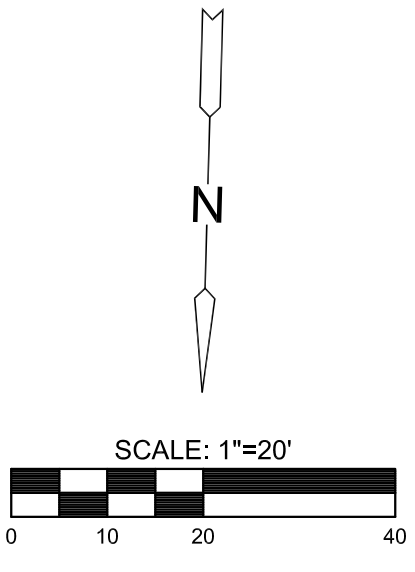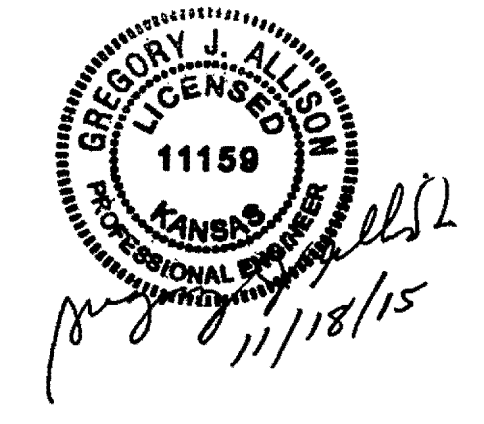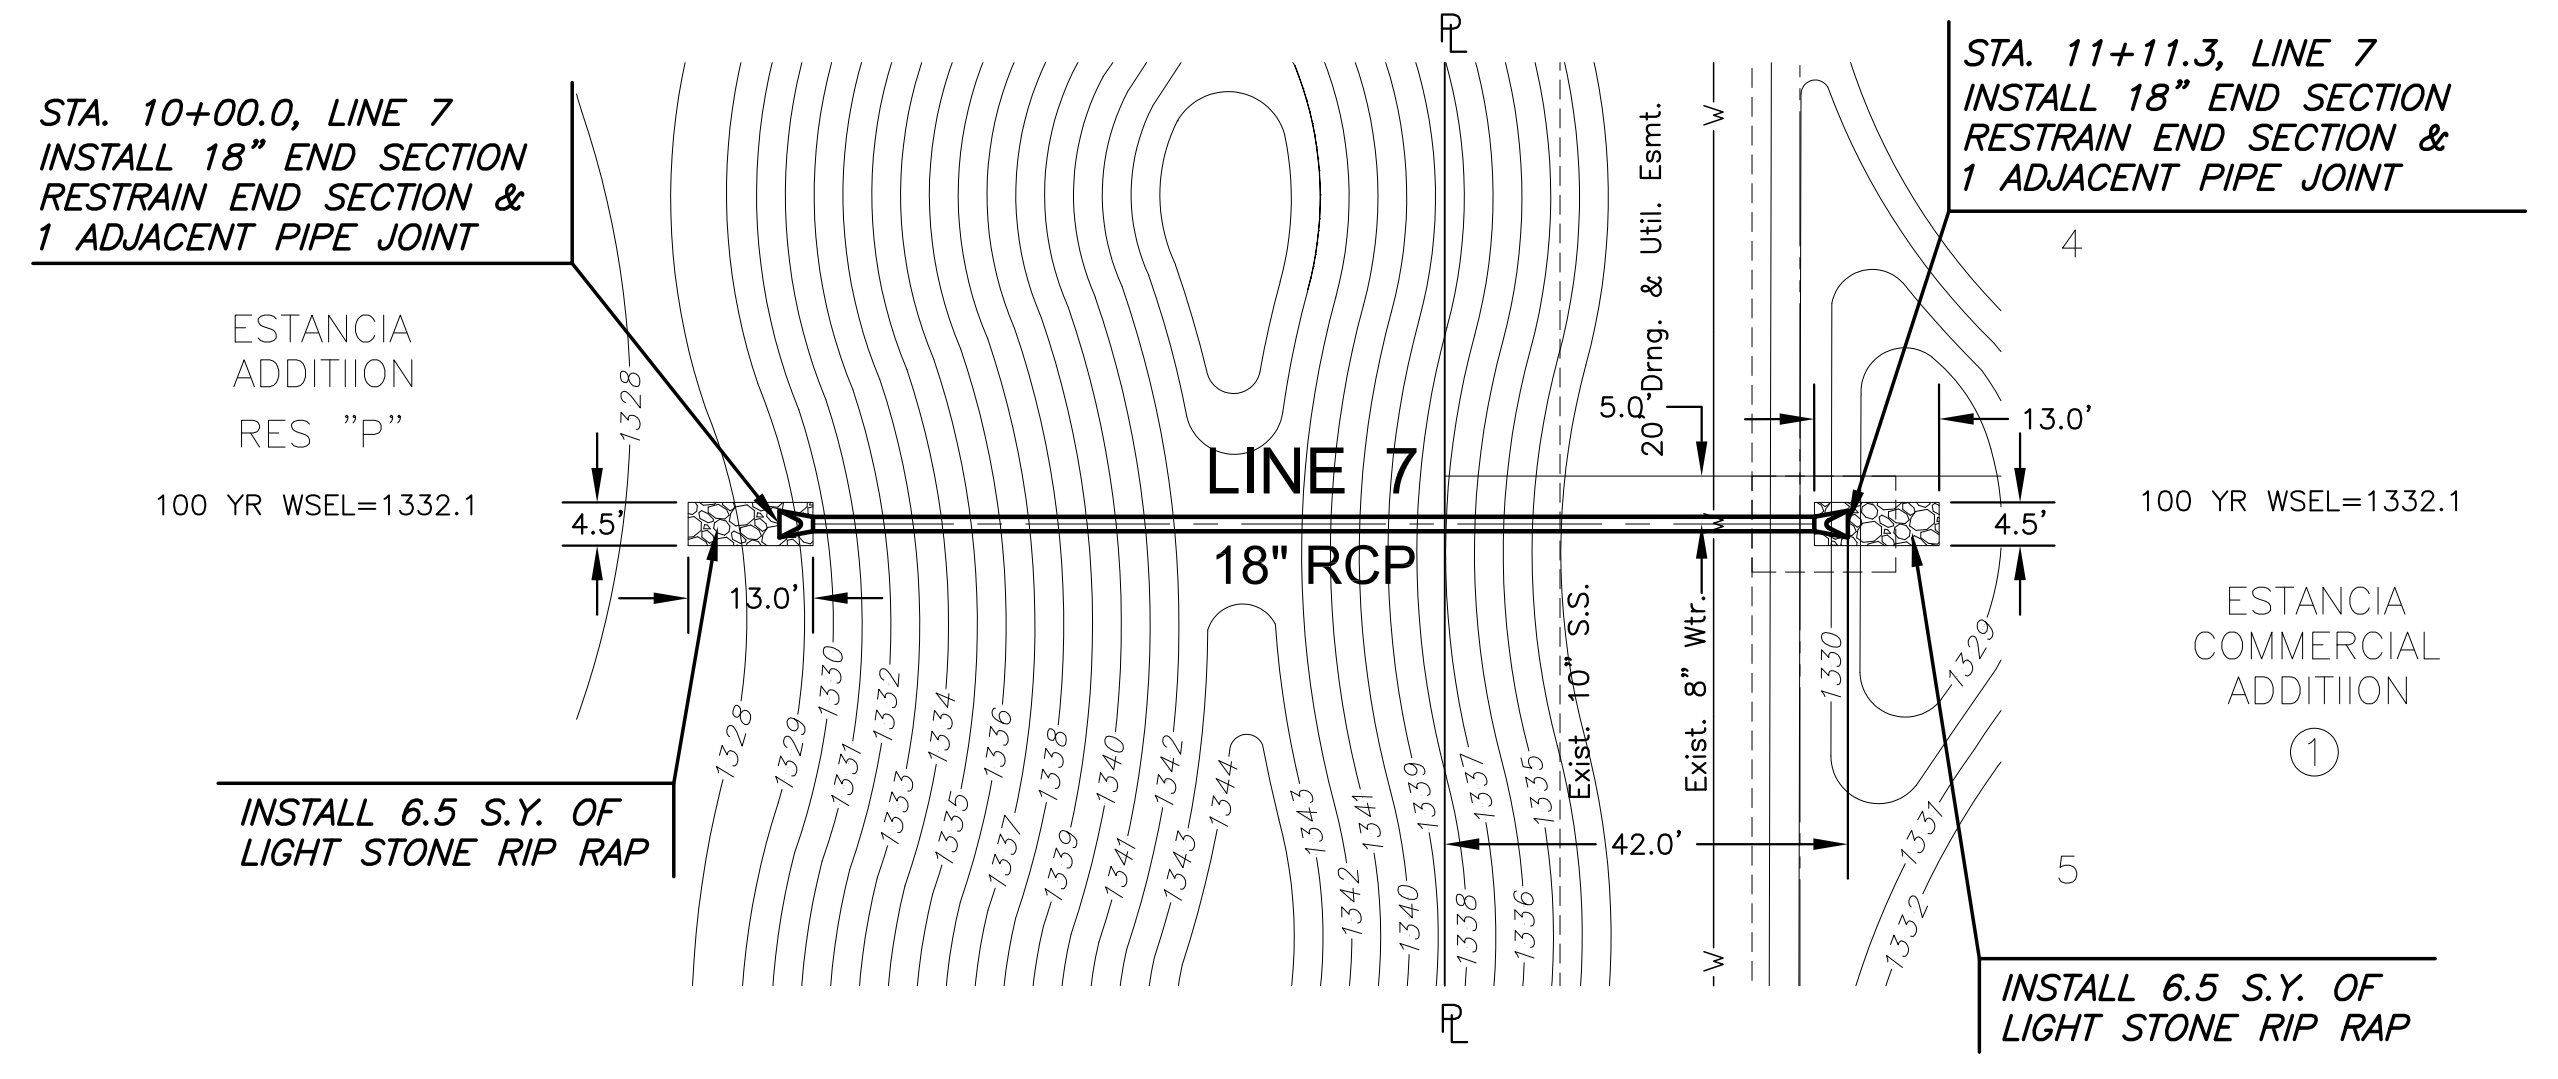

**PLAN LINE 7  
PROFILE LINE 7**

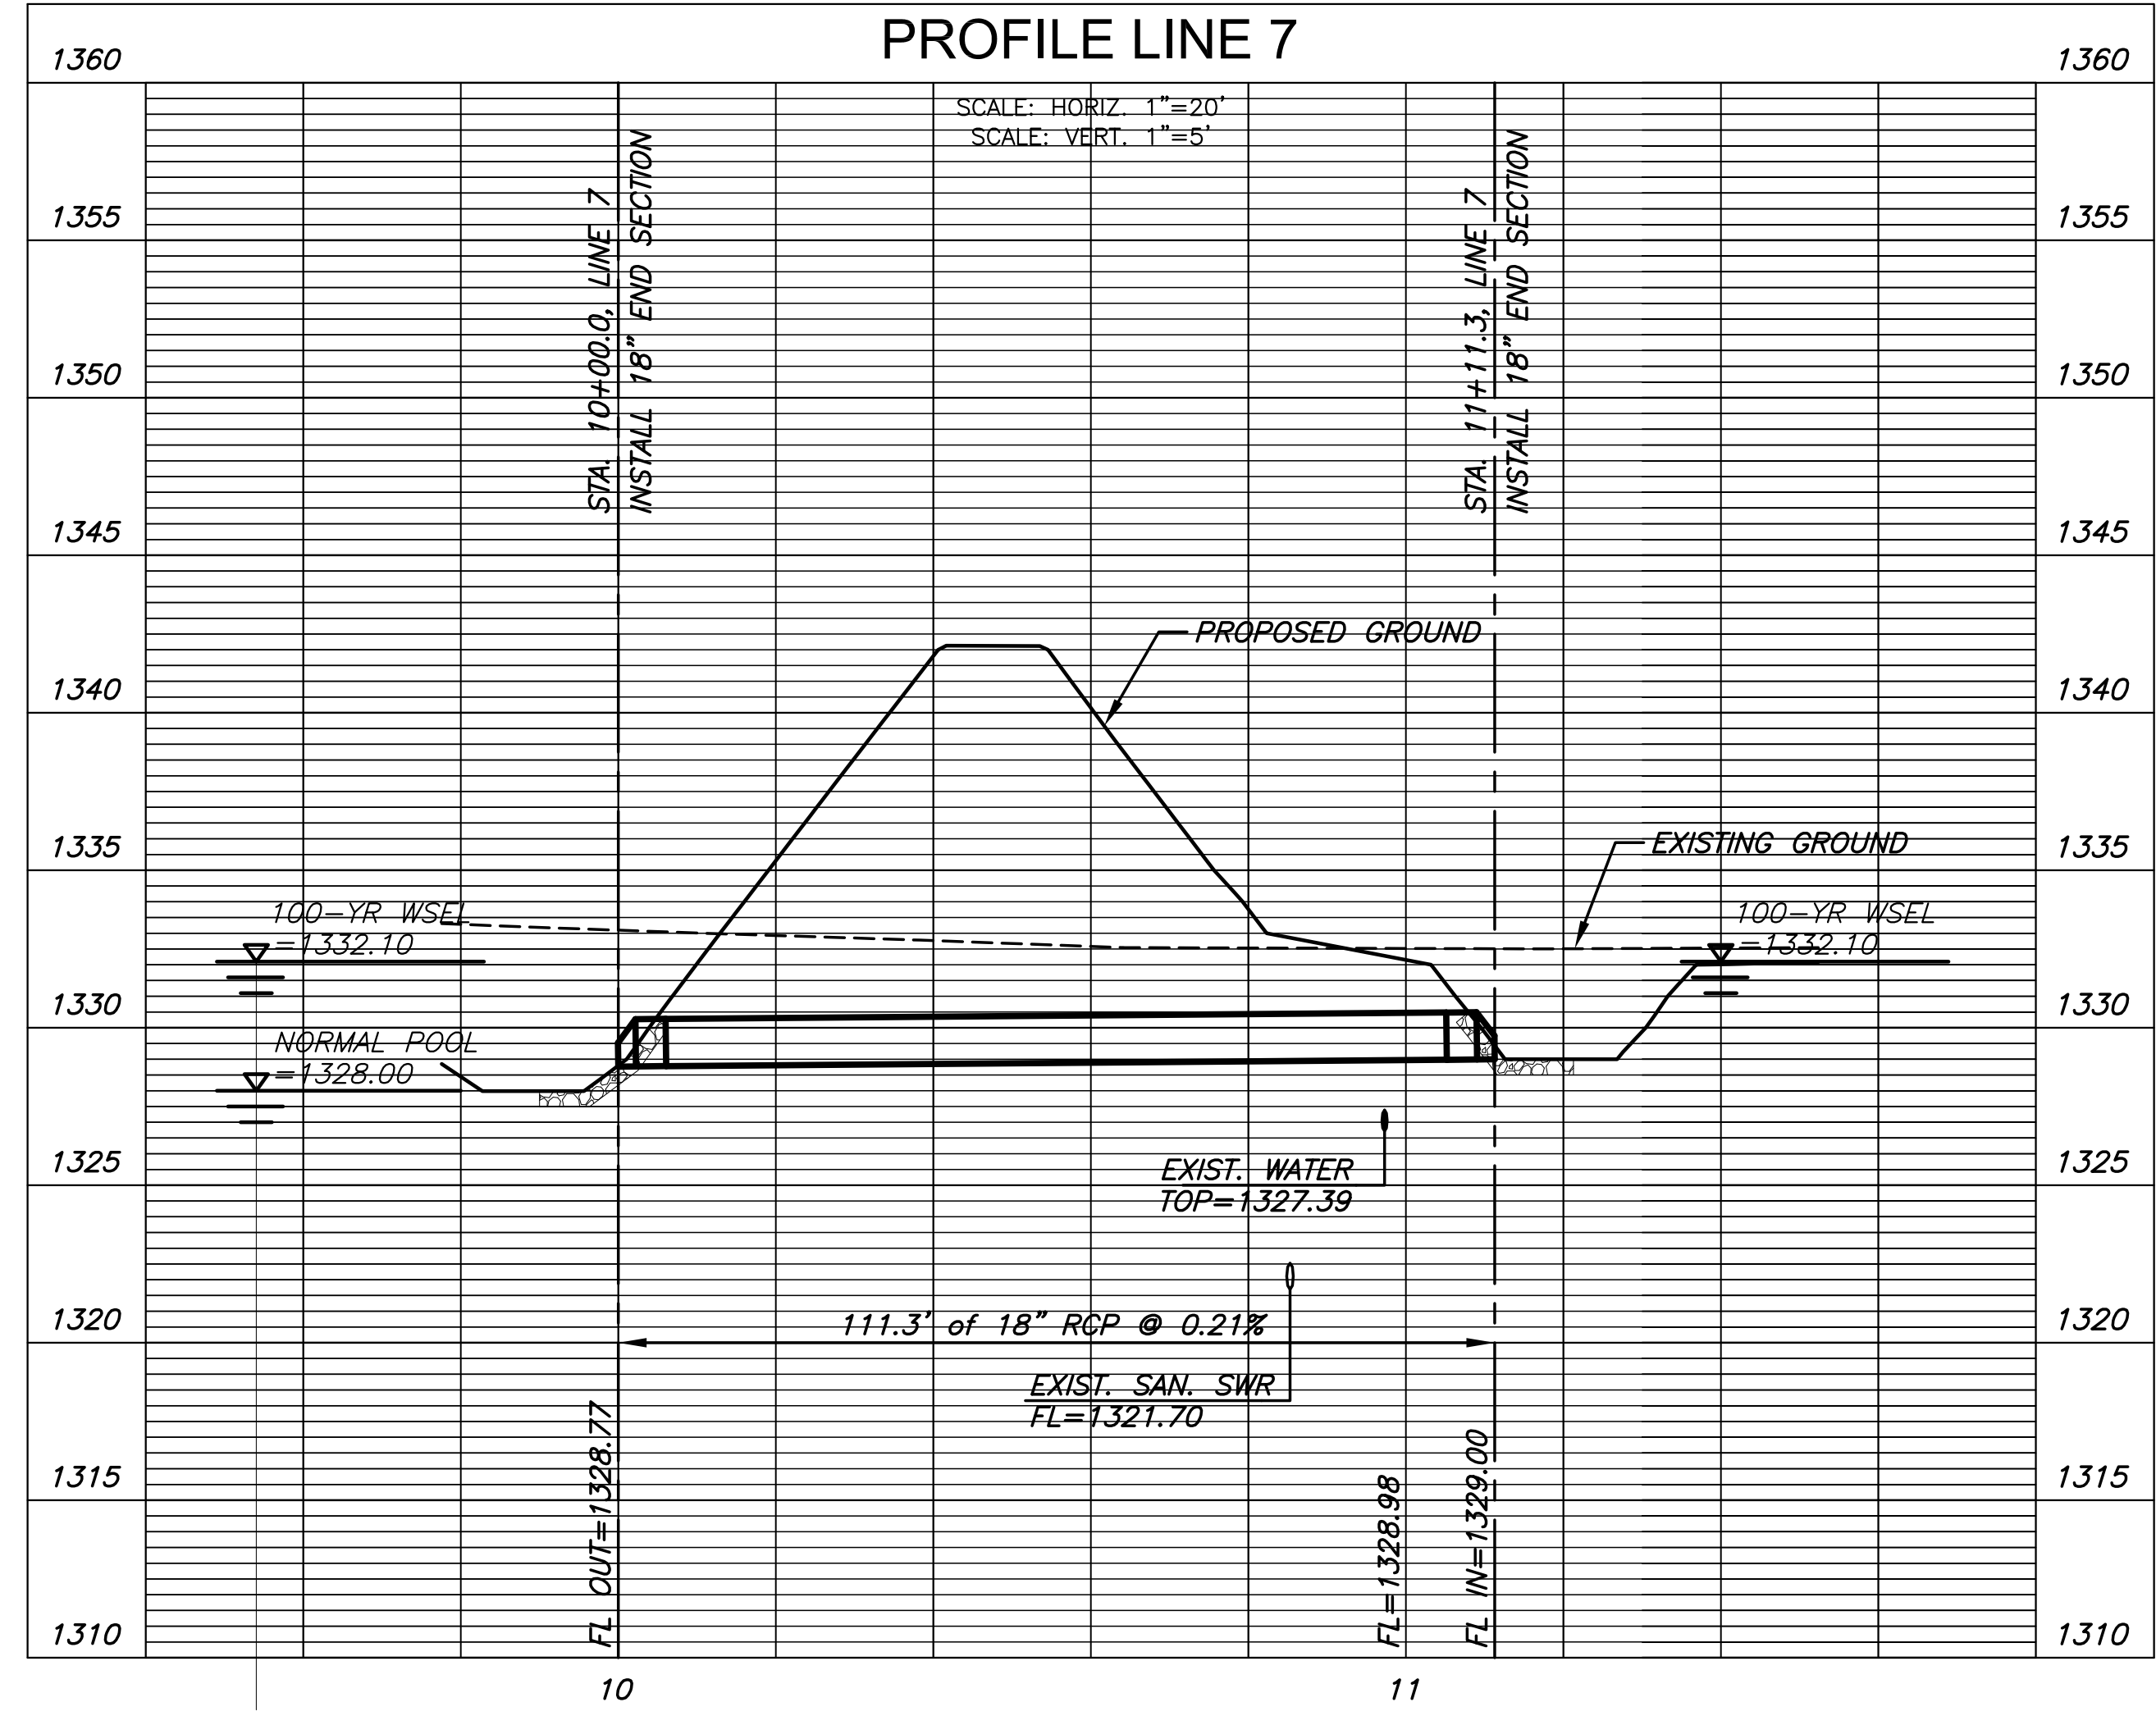

**PLAN LINE 8  
PROFILE LINE 8**

