


PLOT DATE: Wednesday, November 18, 2015 @ 02:24PM



J:\PROJECTS\2014\14010482_PREMIER_ESTANCIA\DWG\CIVIL\DWG\RESIDENTIAL\1482-RES_DP-03.DWG




STORM WATER SEWER PLAN FOR
ESTANCIA ADDITION
PHASE 1

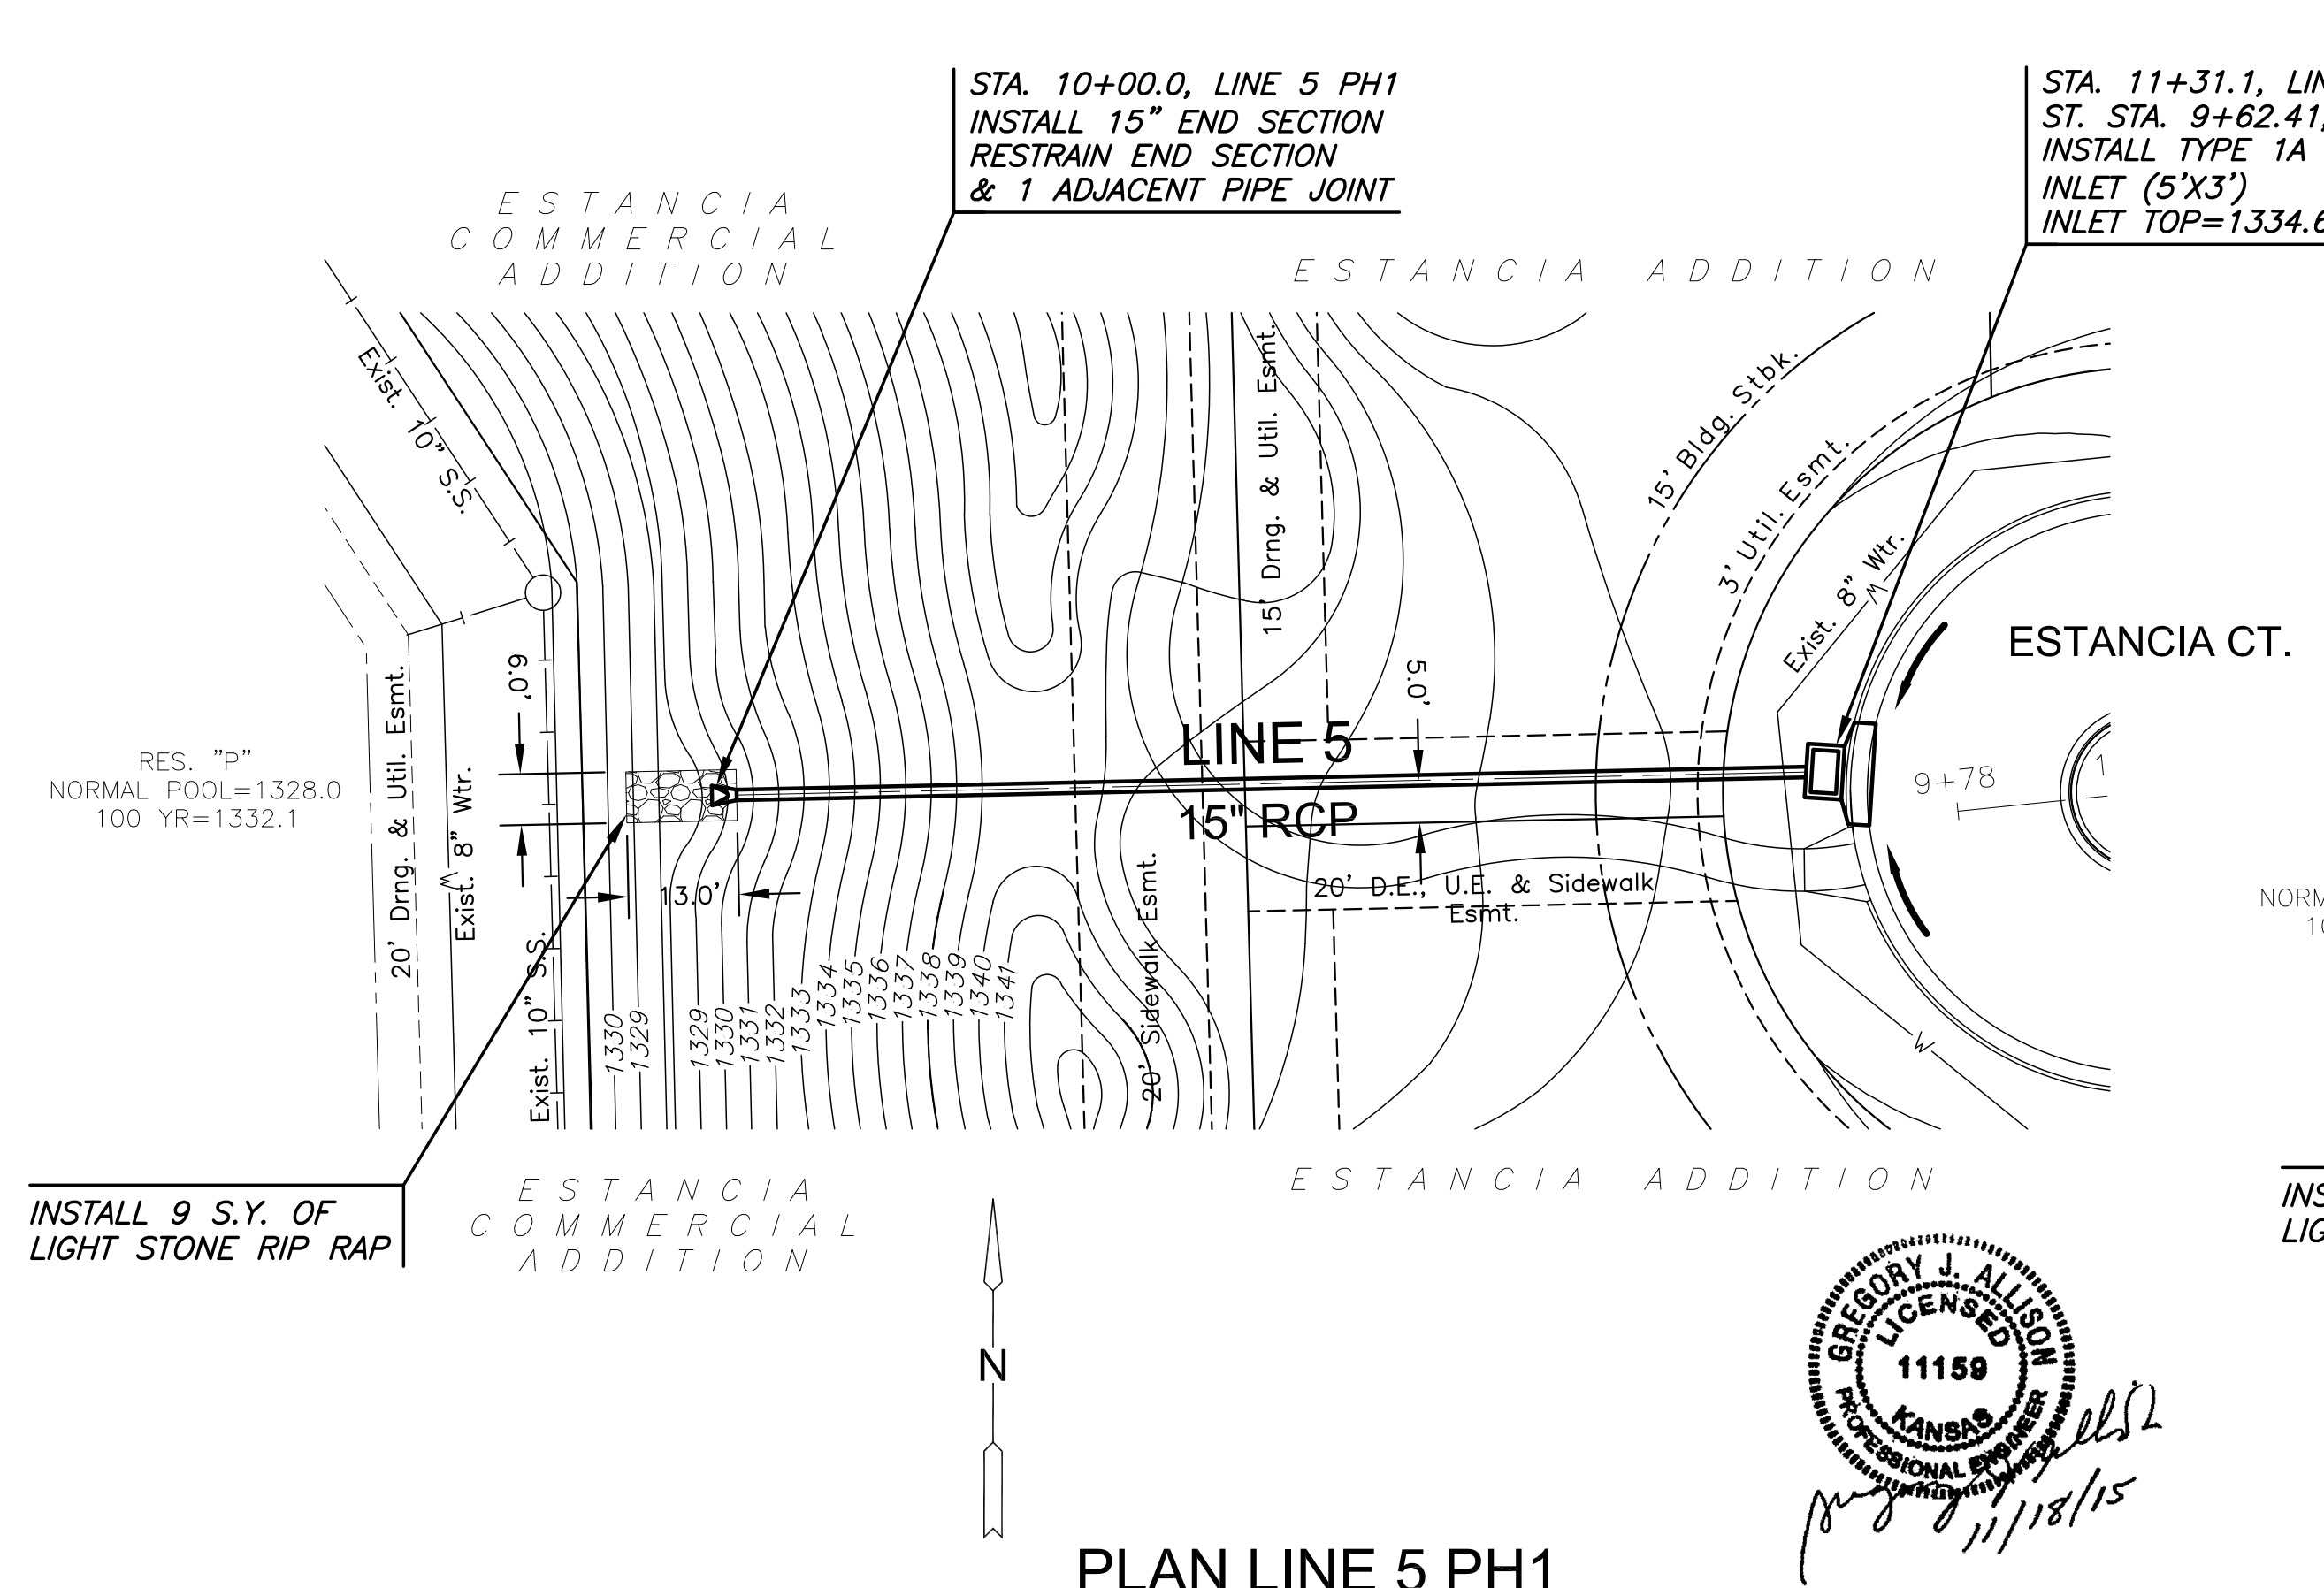

PLAN LINE 5 PH1
PROFILE LINE 5 PH1

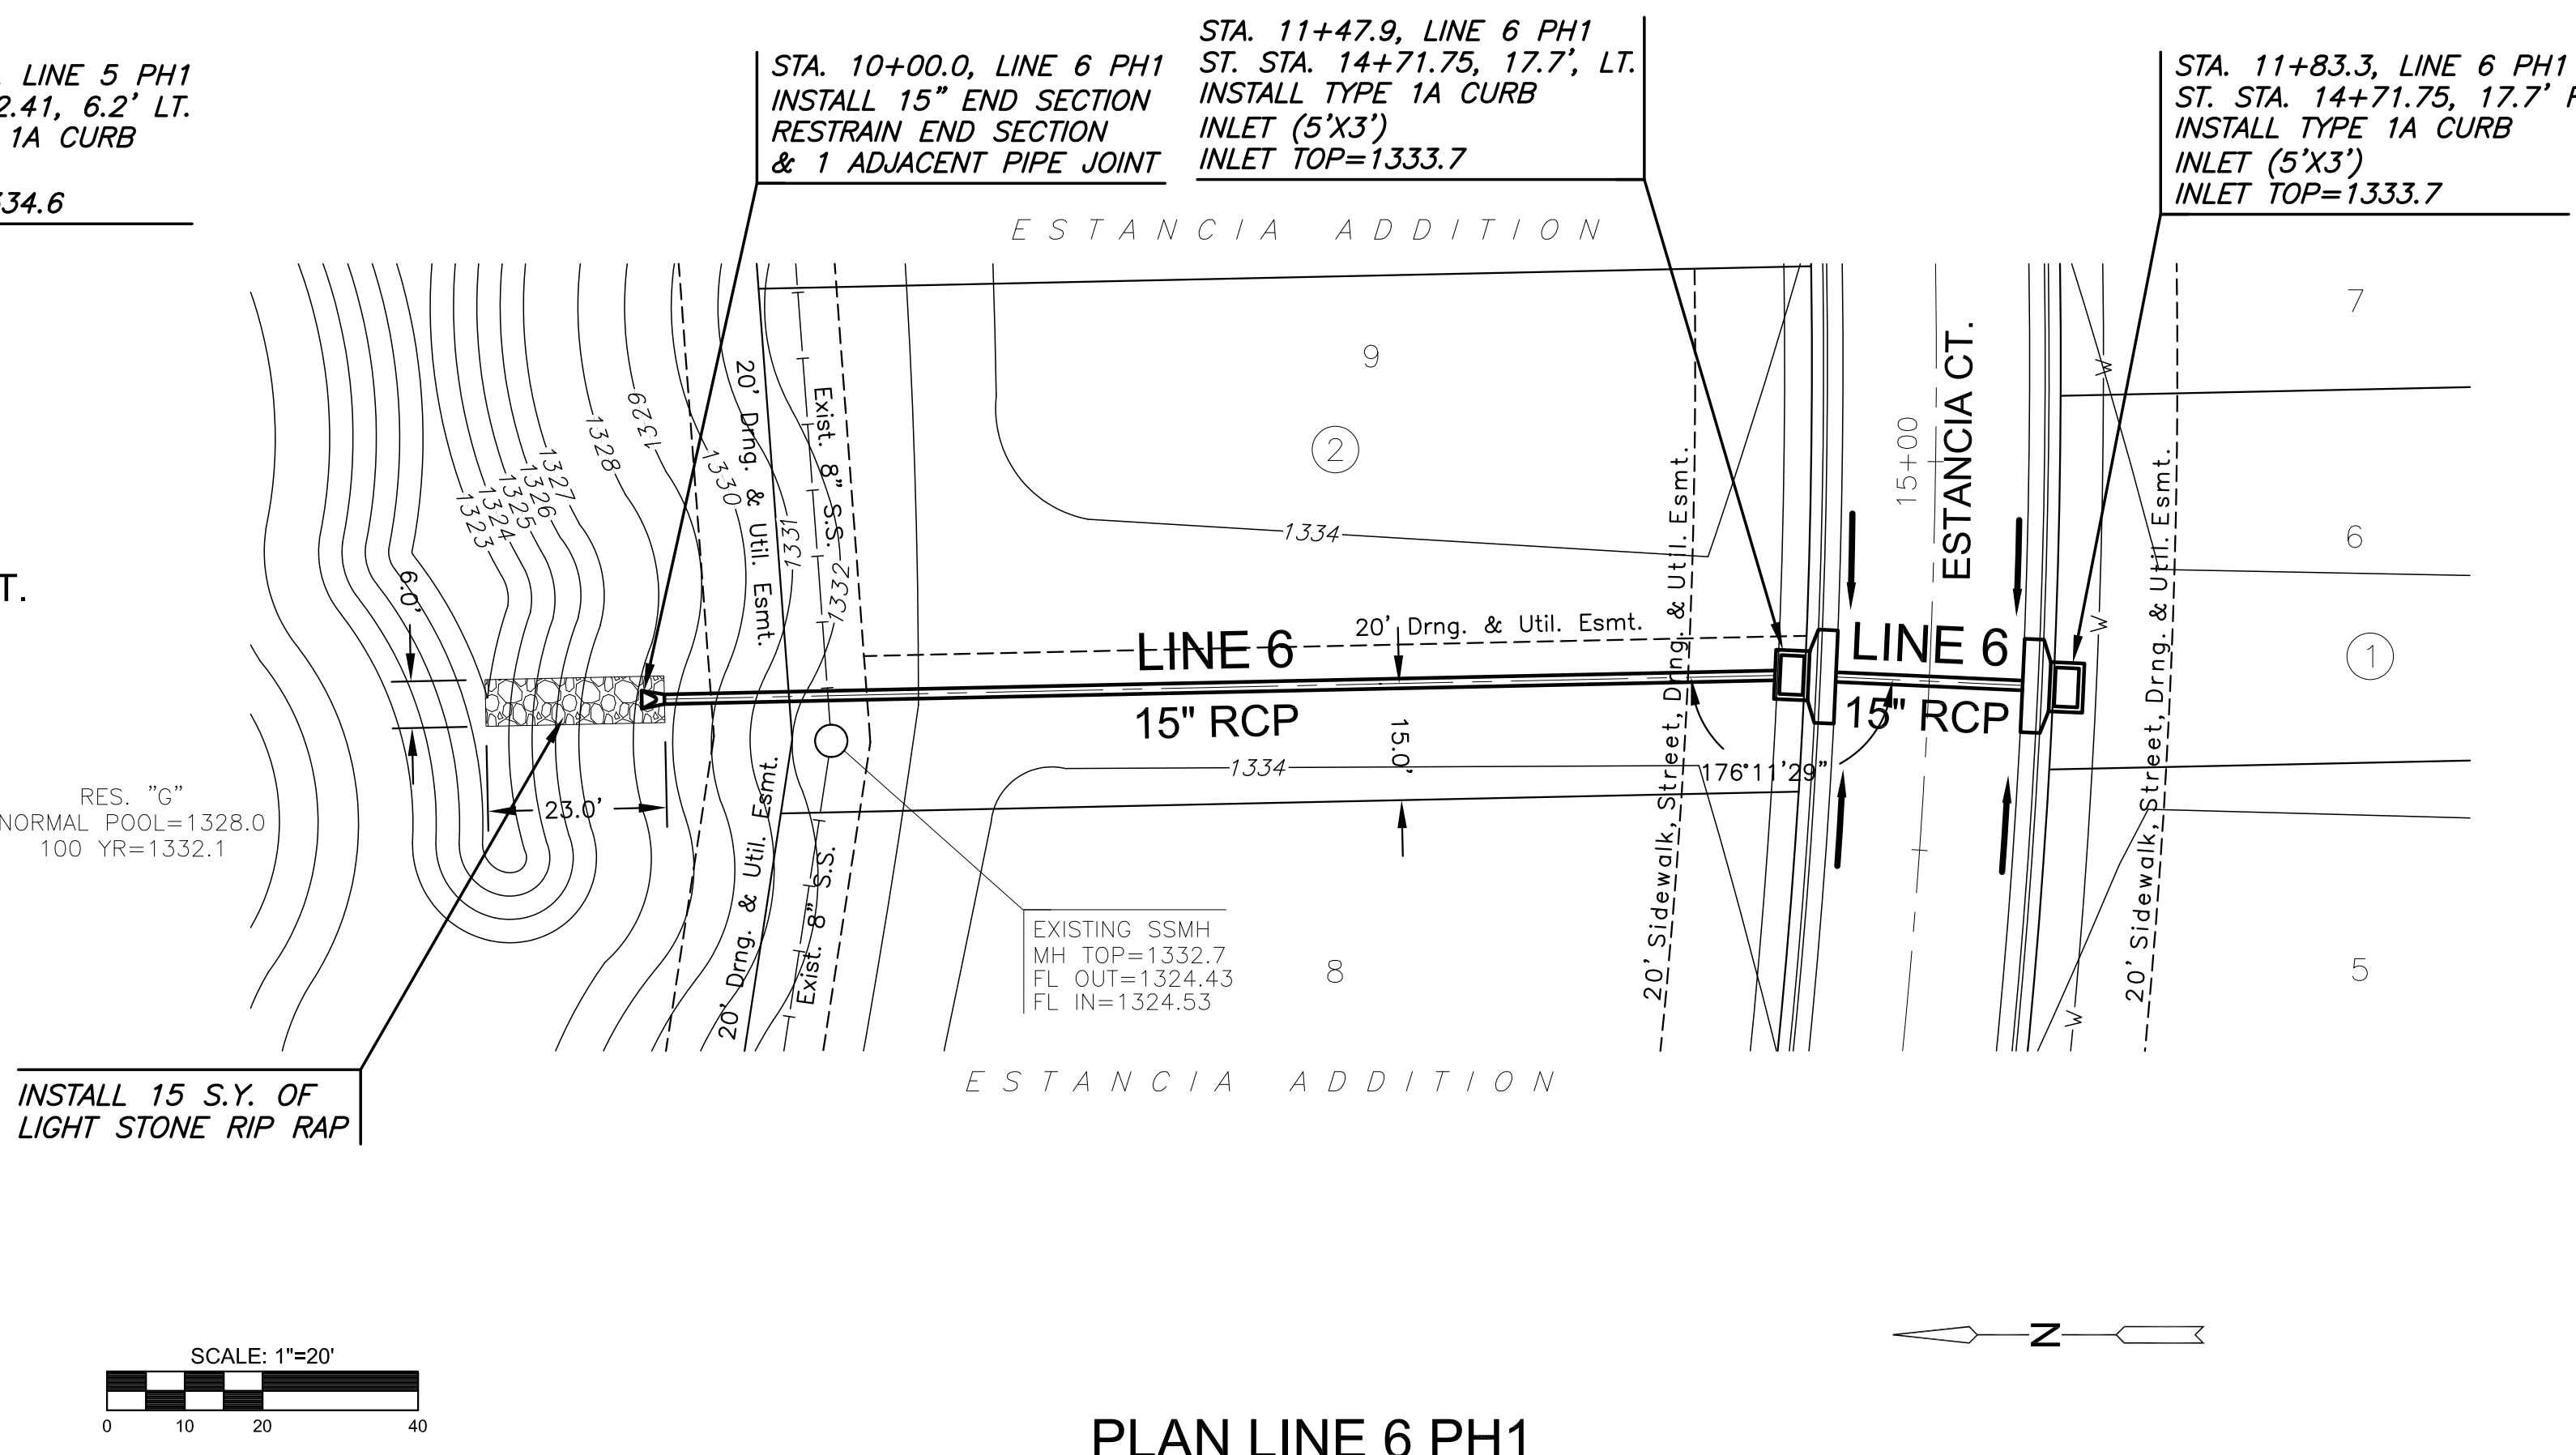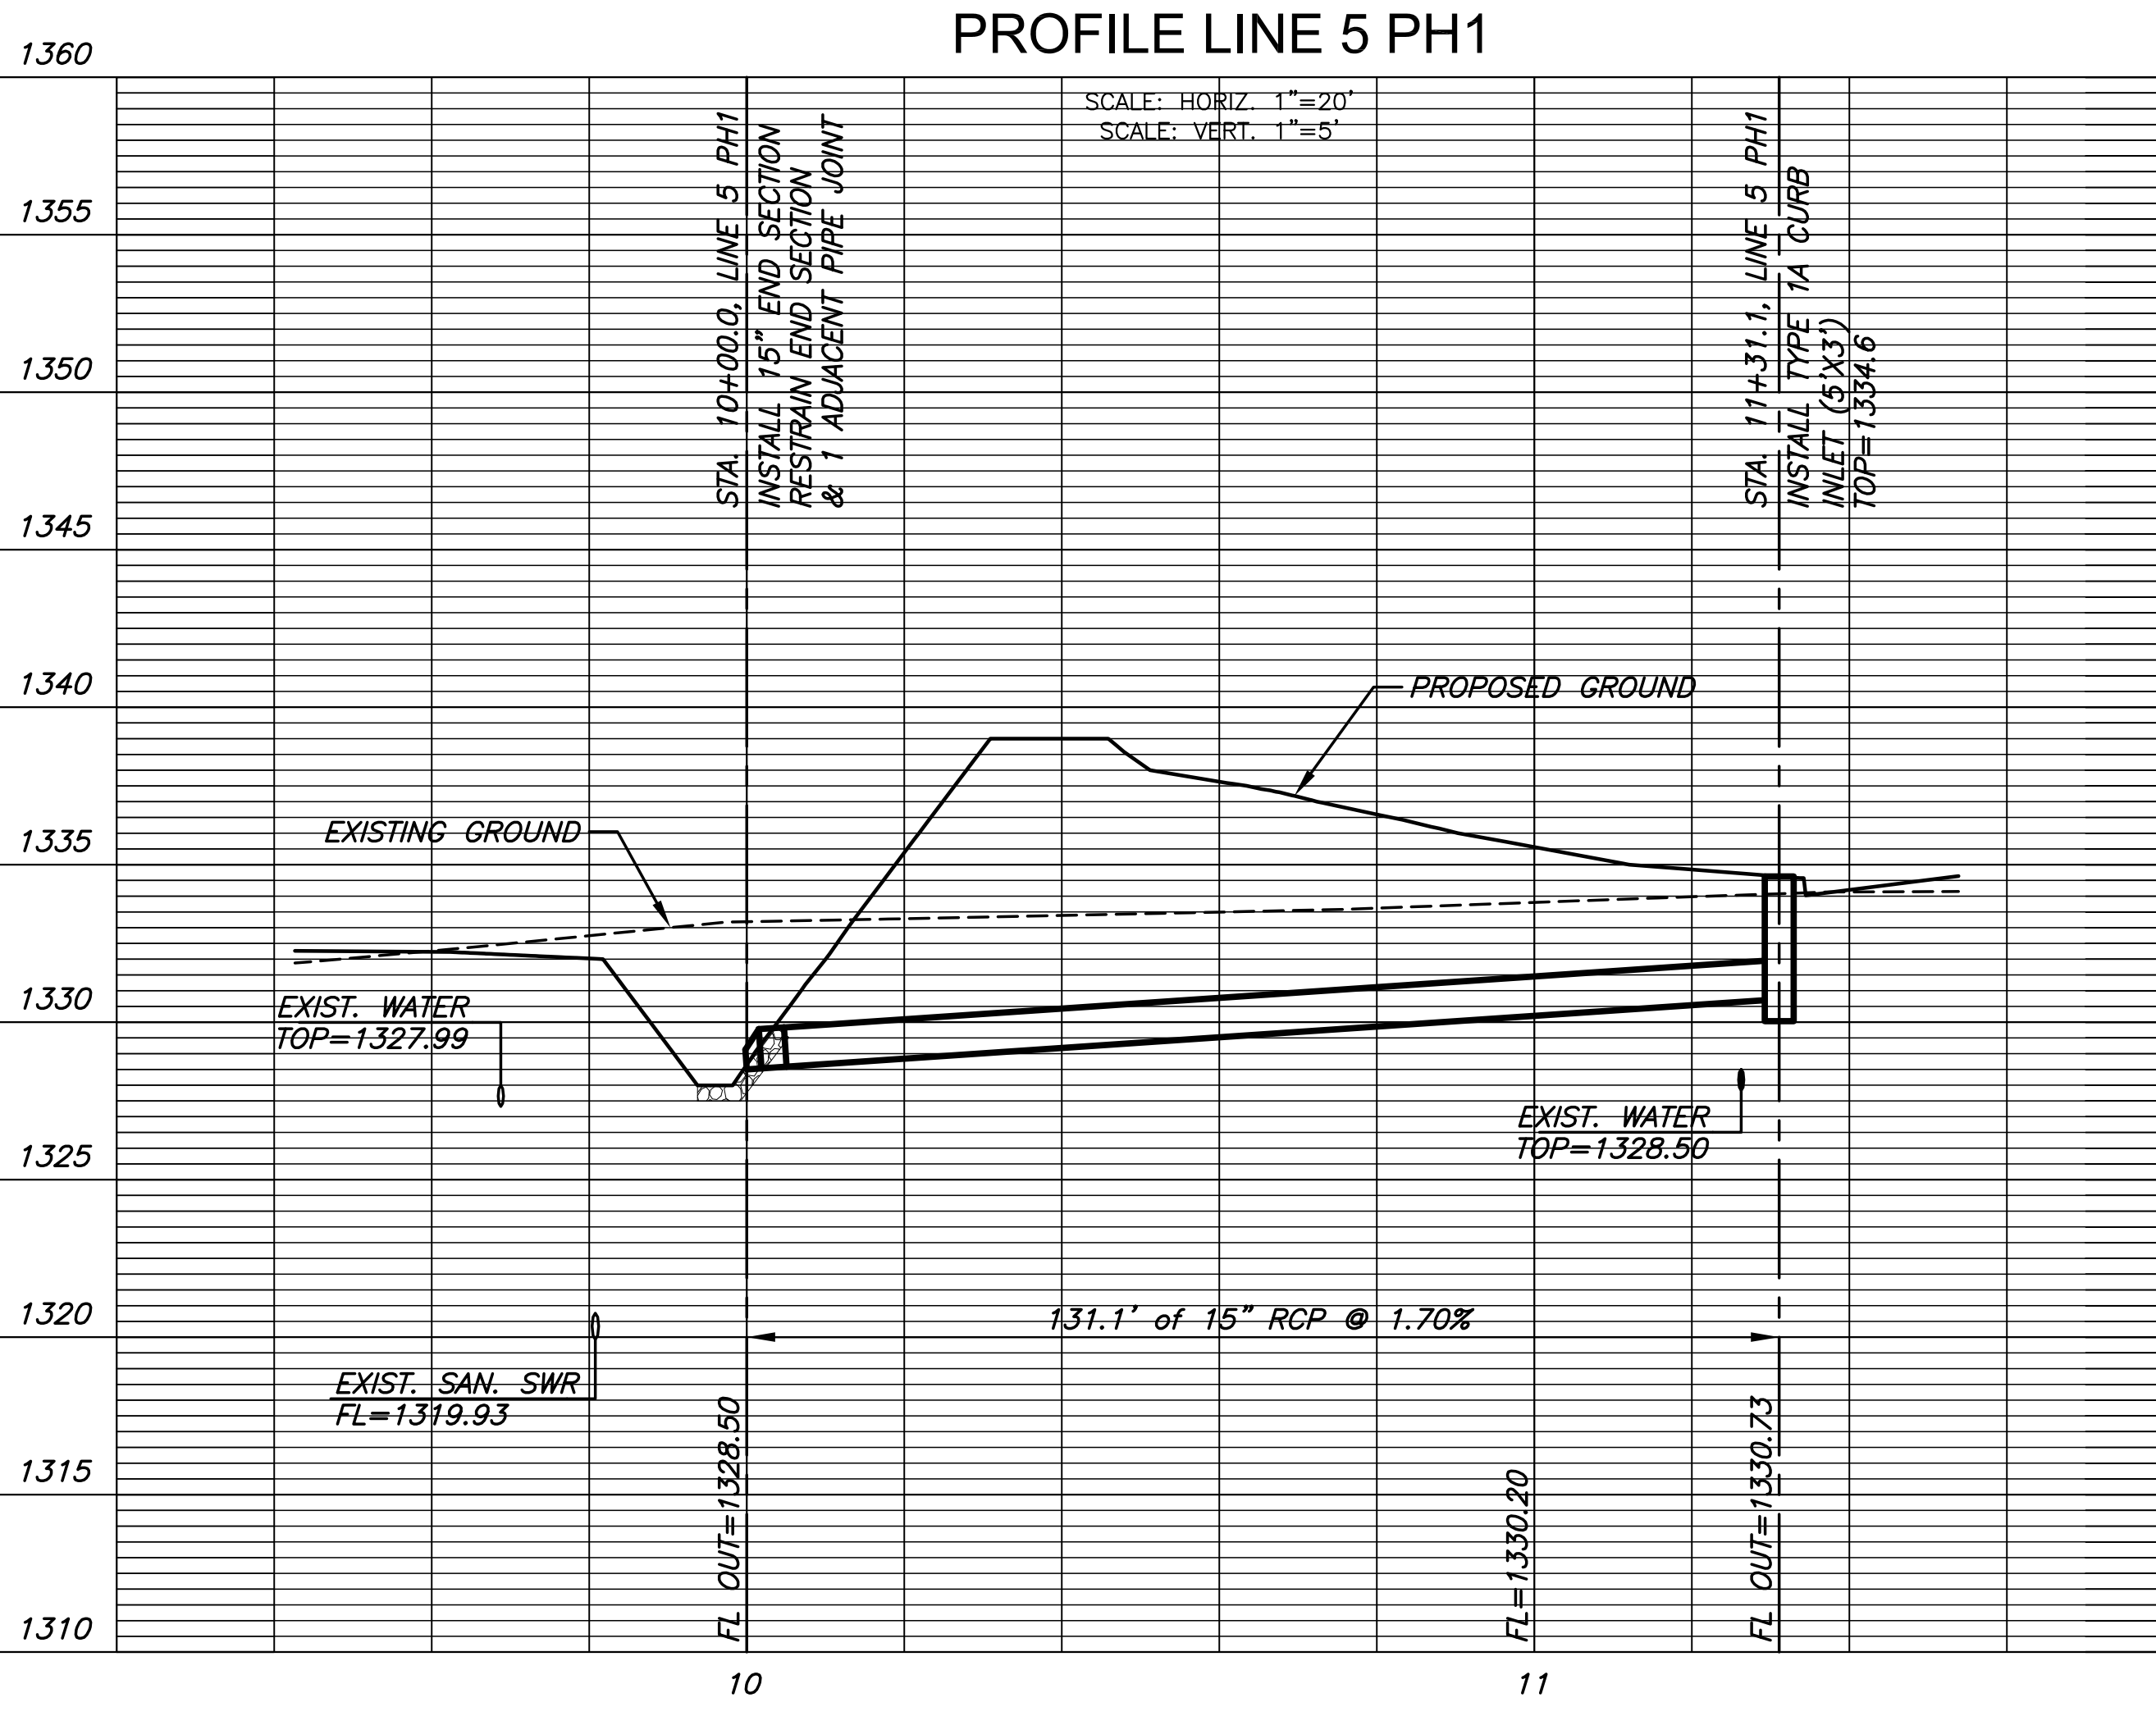

PLAN LINE 6 PH1
PROFILE LINE 6 PH1

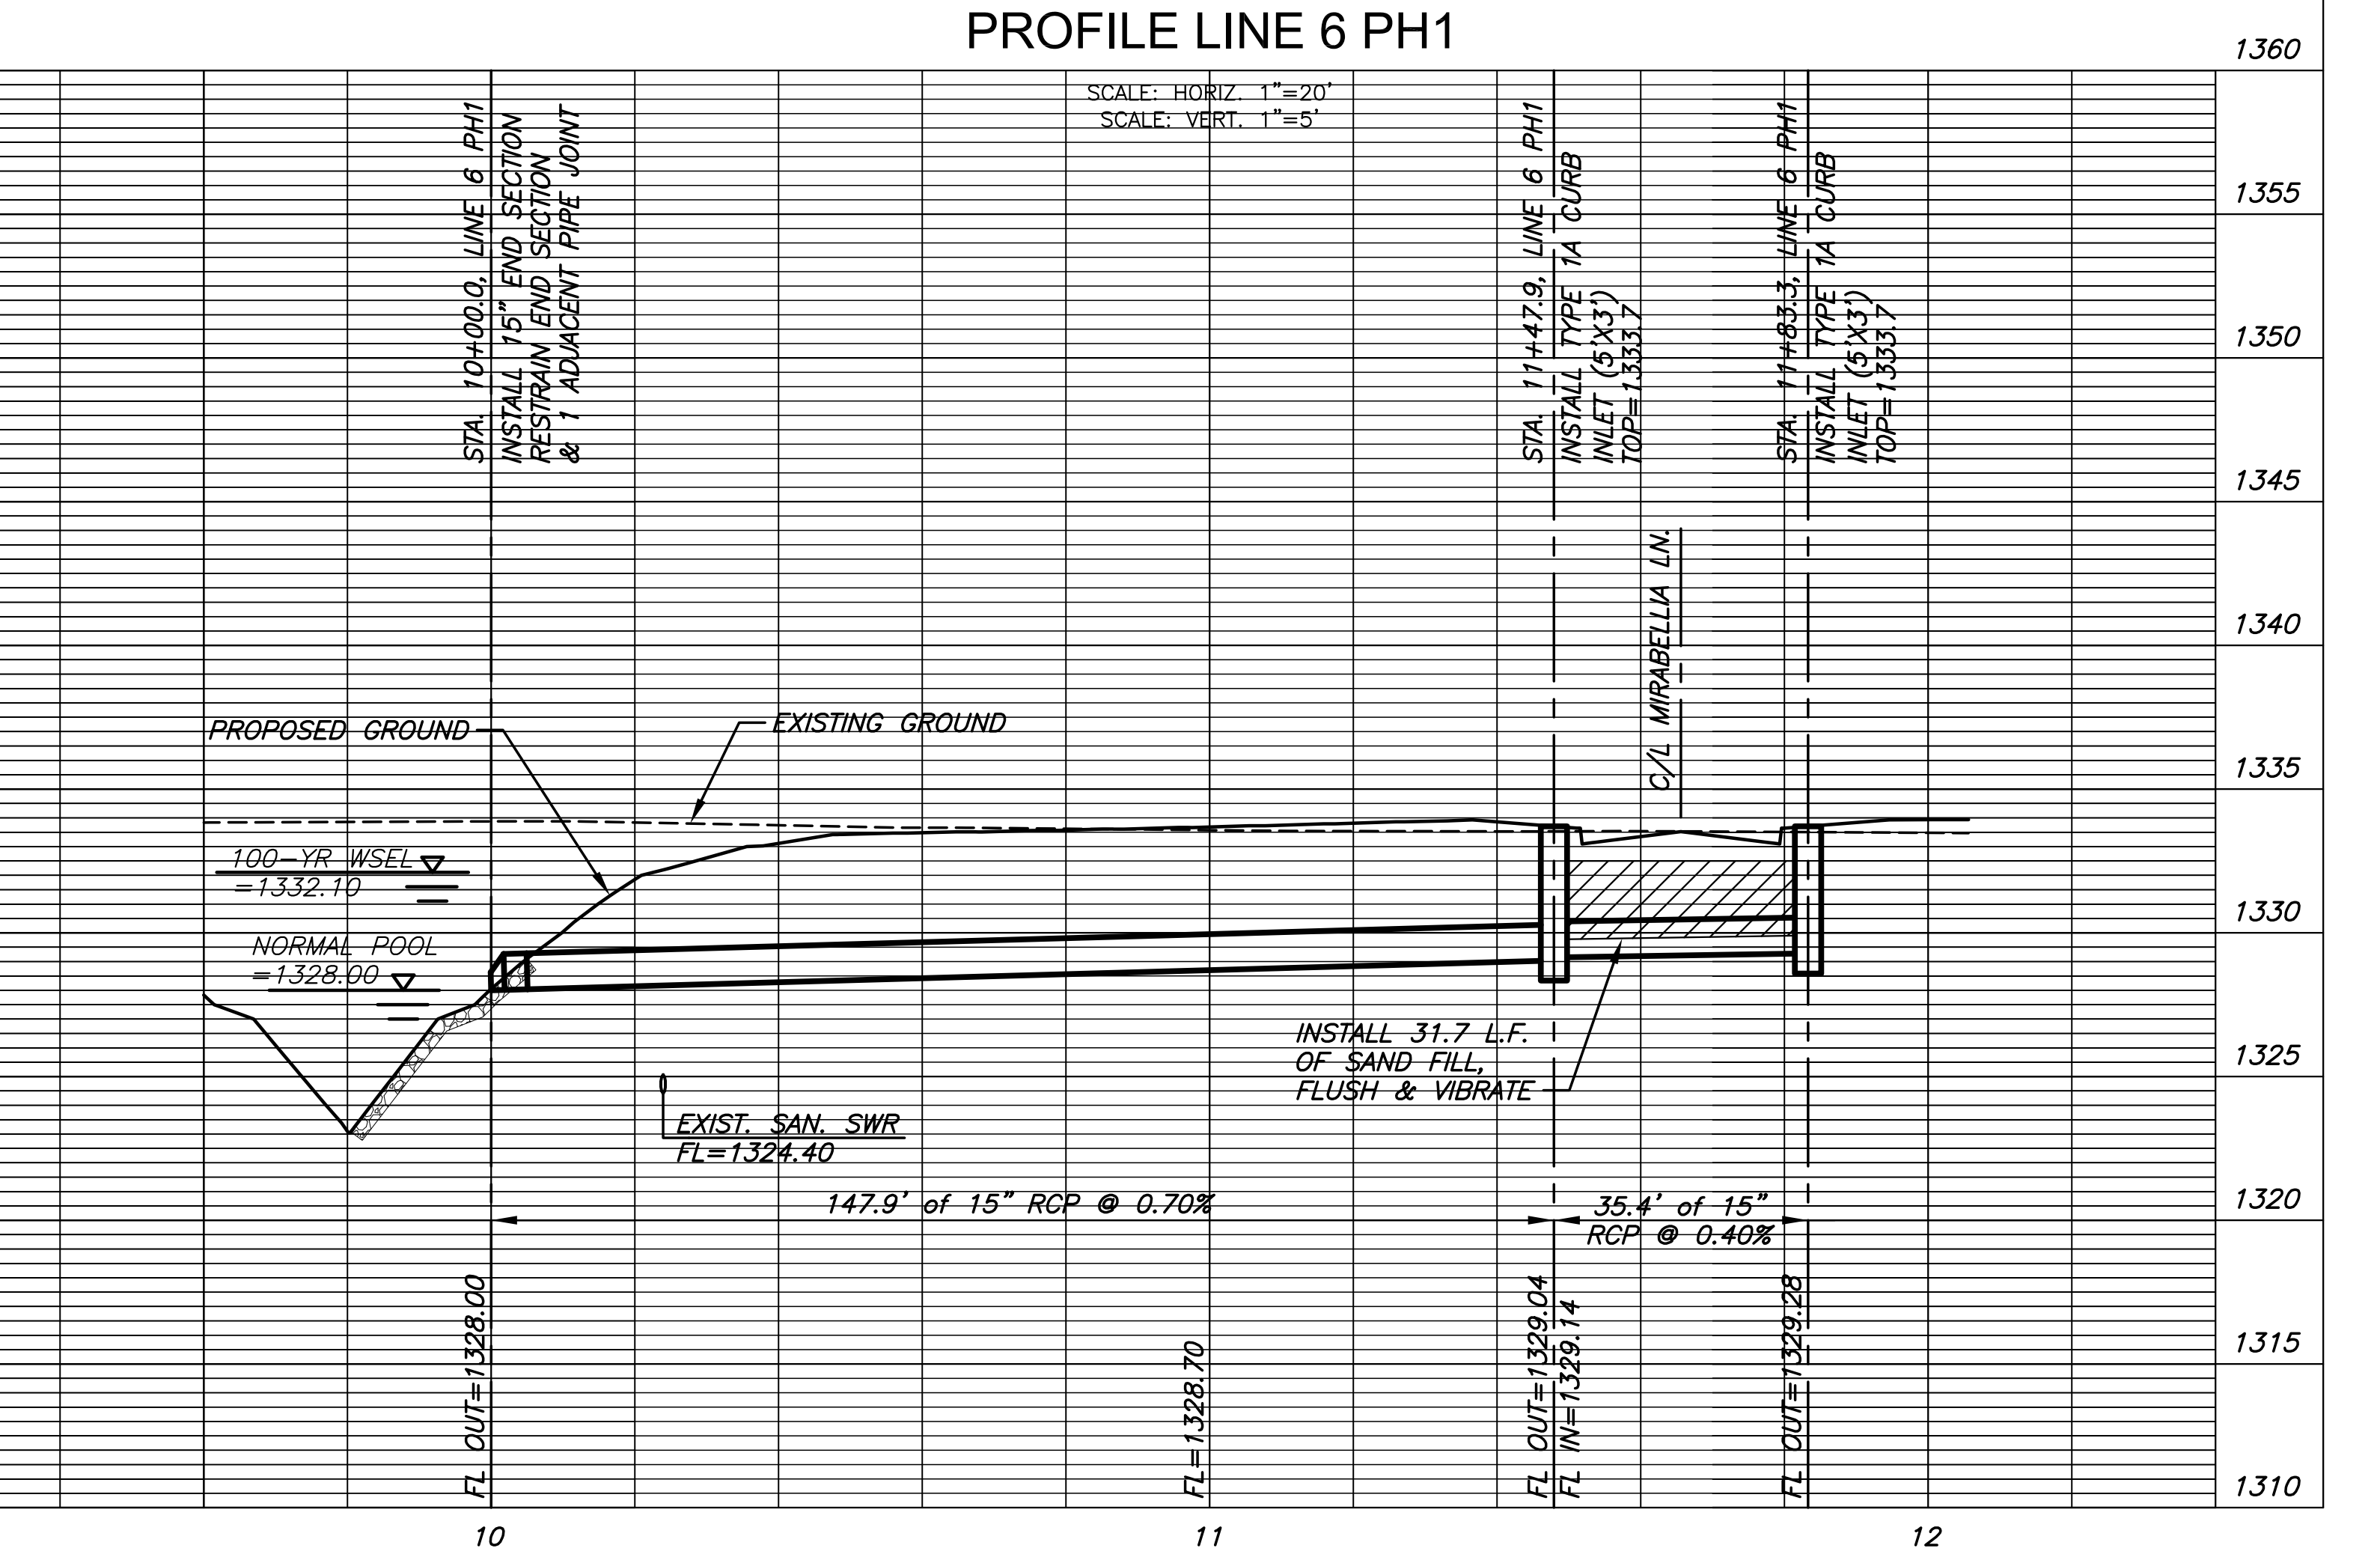

©2015 MKEC Engineering All Rights Reserved
www.mkec.com
These drawings and their contents, including, but not limited to, all concepts, designs, & ideas are the exclusive property of MKEC Engineering (MKEC), and may not be used or reproduced in any way without the express consent of MKEC.

LINES 5 & 6	
PROJECT NO.	468-85072
DATE	NOV. 2015
SCALE	1" = 20'
DESIGNED	DRAWN
DFL	JWC
CHECKED	GJA
NO.	REVISION
DATE	
SHEET NO.	
10 OF 23	