

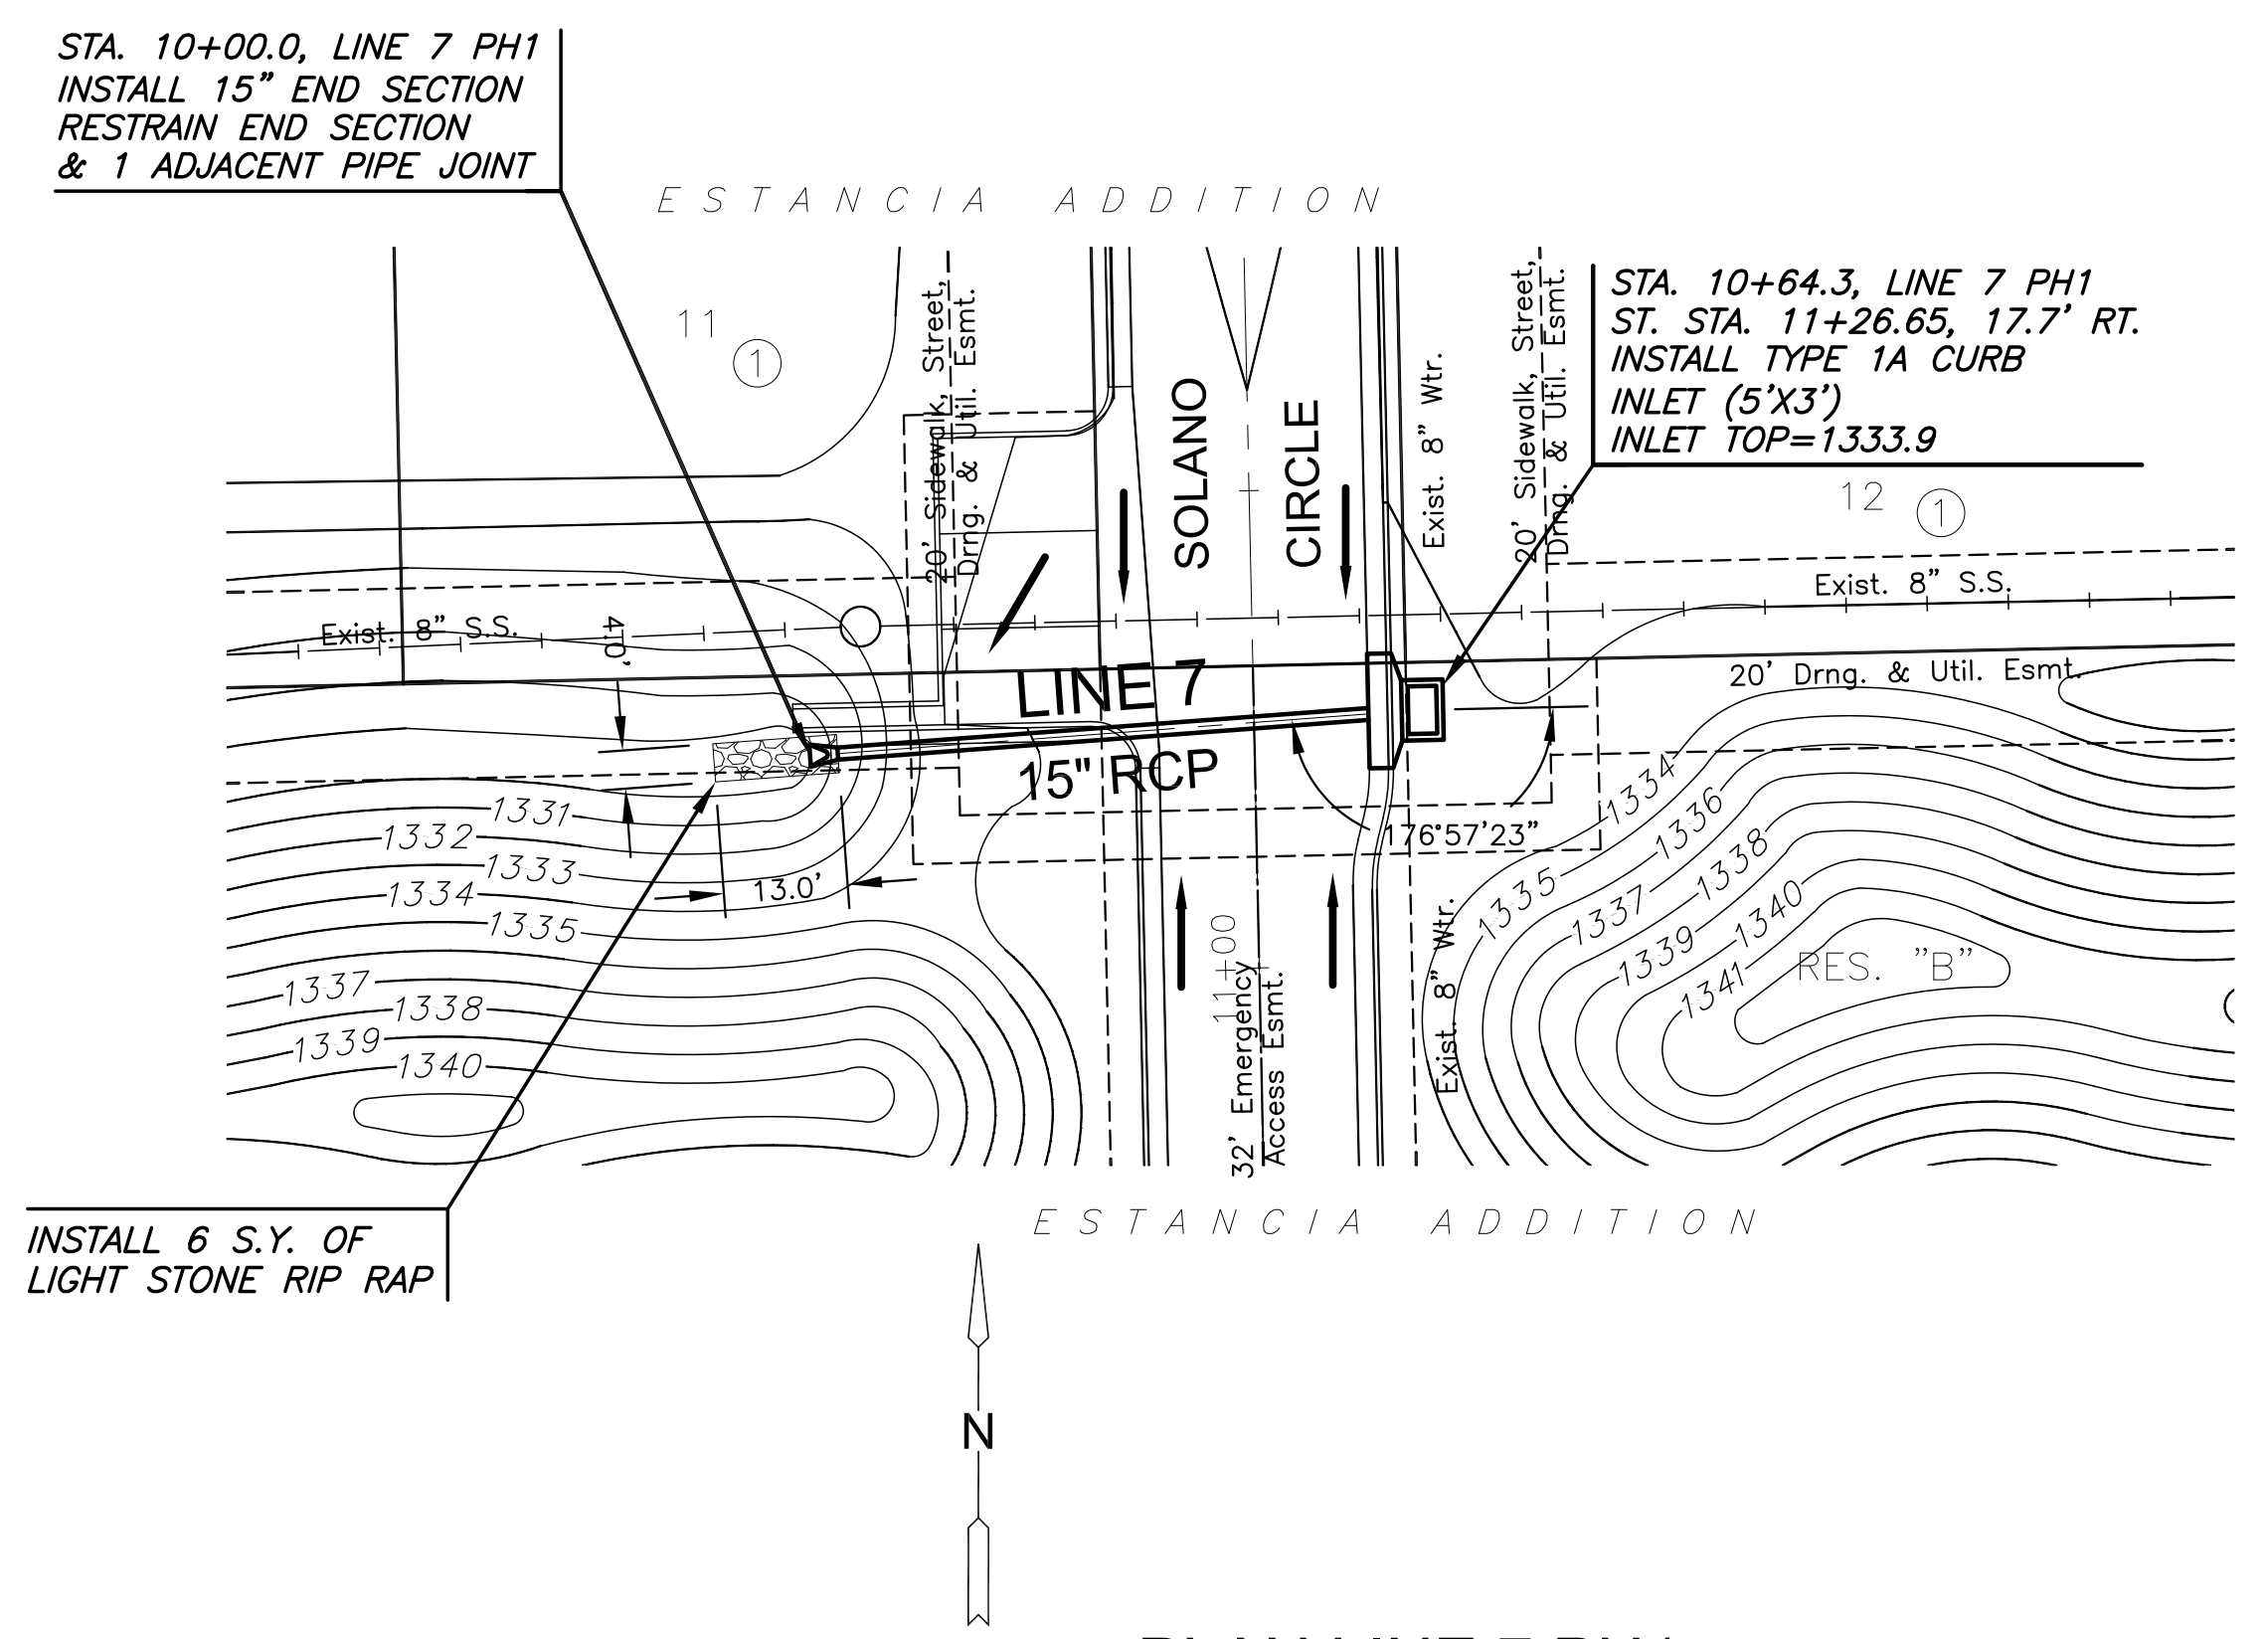



J:\PROJECTS\2014\1401010482\_PREMIER\_ESTANCIA\DWG\CIVIL\DWG\RESIDENTIAL\4482-RES\_DP-04.dwg  
 PLOTTED: Wednesday, November 18, 2015 @ 03:14PM

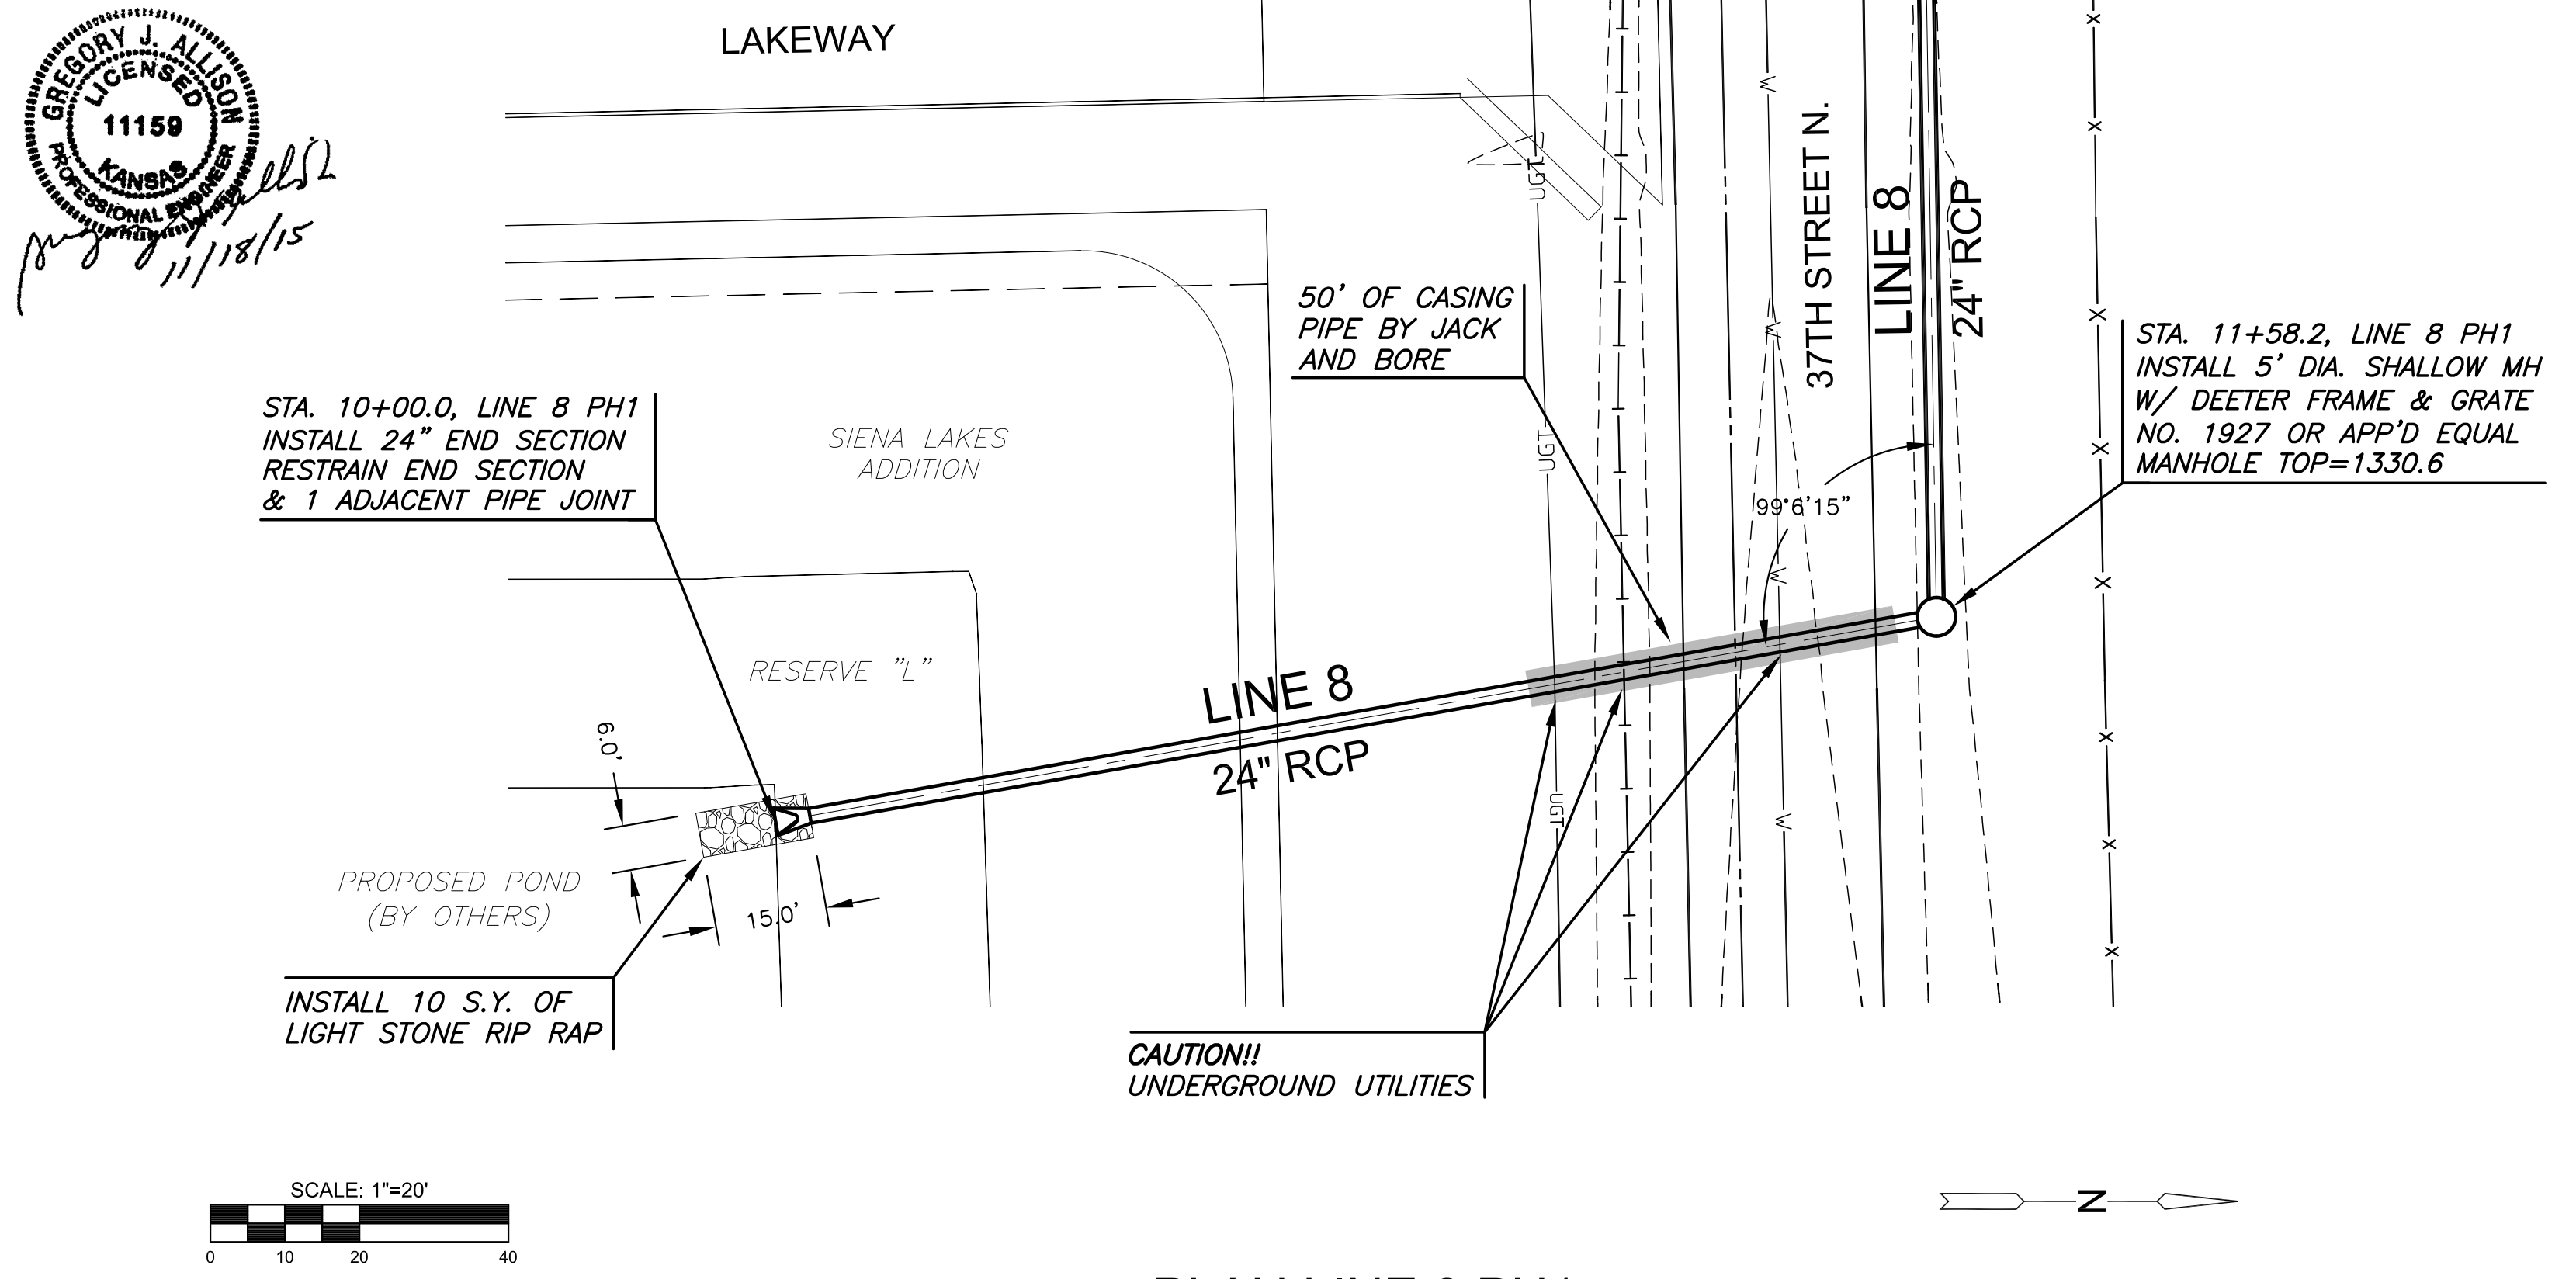

PLAN LINE 7 PH1  
PROFILE LINE 7 PH1

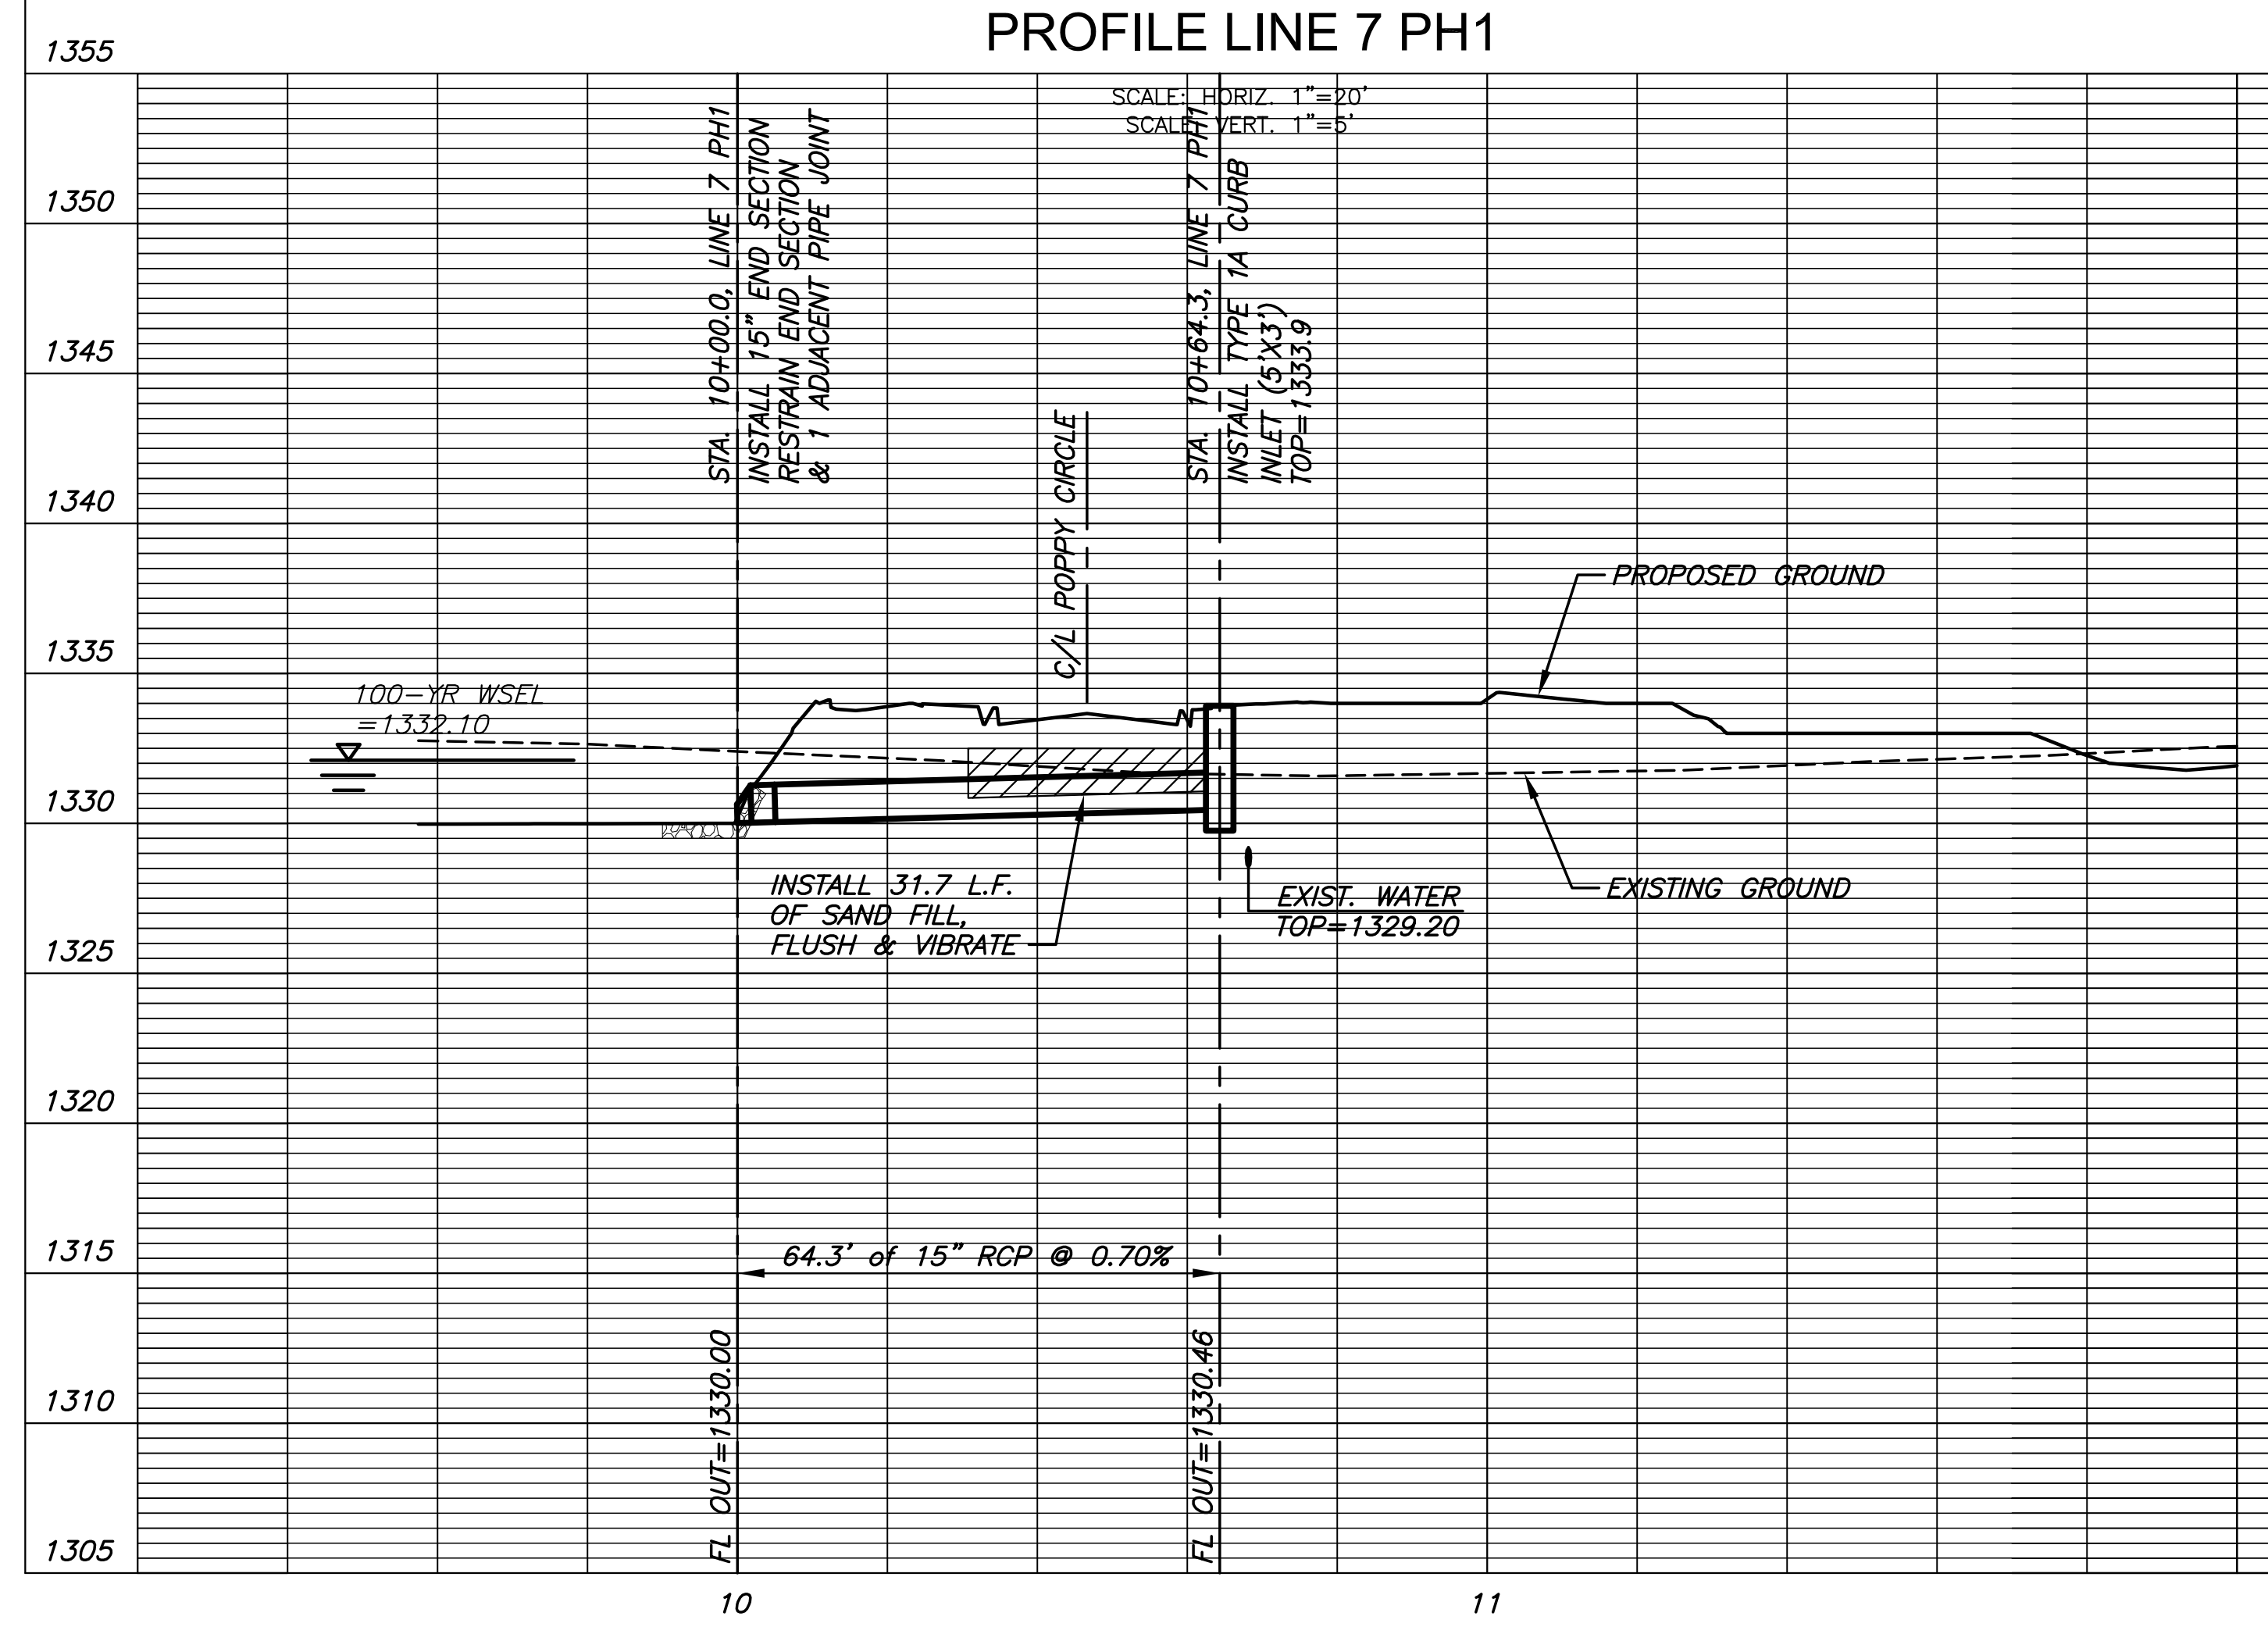

PLAN LINE 8 PH1  
PROFILE LINE 8 PH1

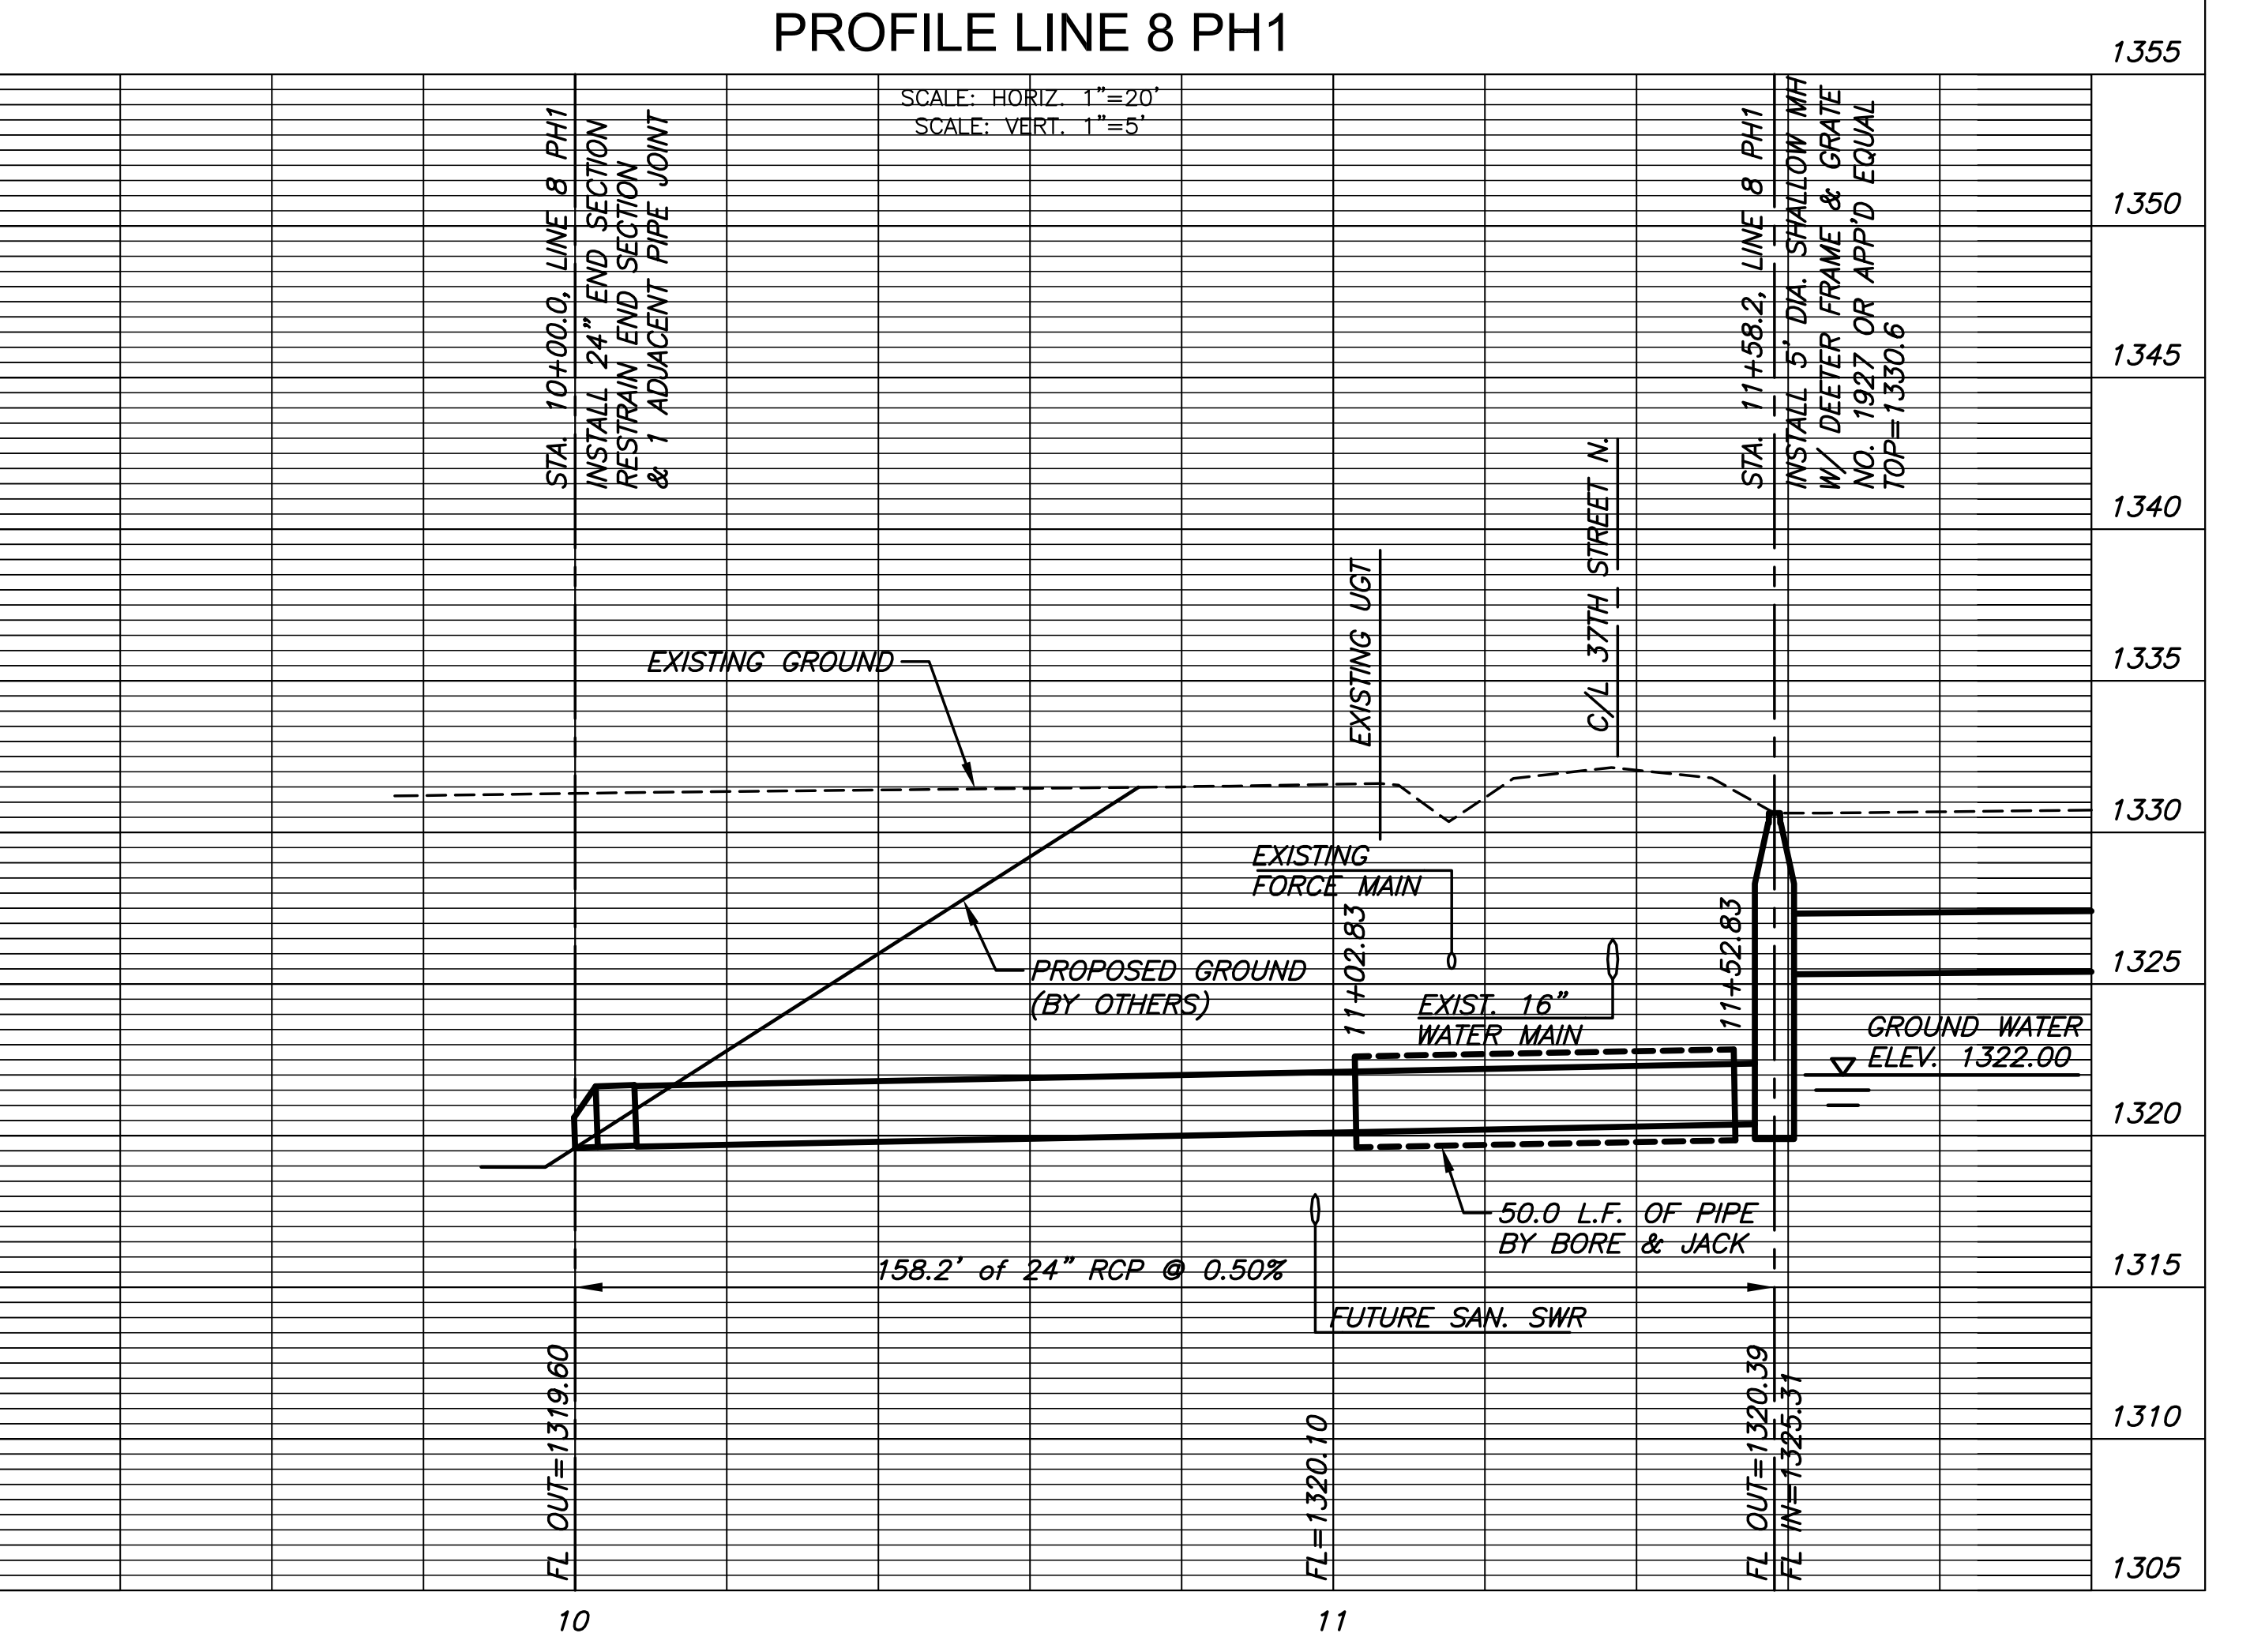

GREGORY J. ALLISON  
 LICENSED  
 11159  
 KANSAS  
 PROFESSIONAL ENGINEER  
 11/18/15



STORM WATER SEWER PLAN FOR  
**ESTANCIA ADDITION**  
 PHASE 1

©2015  
 MKEC Engineering  
 All Rights Reserved  
 www.mkec.com  
 These drawings and their contents, including, but not limited to, all concepts, designs, & ideas are the exclusive property of MKEC Engineering (MKEC), and may not be used or reproduced in any way without the express consent of MKEC.

LINES 7 & 8		
PROJECT NO.	468-85072	
DATE	NOV. 2015	
SCALE	1" = 20'	
DESIGNED	DRAWN	CHECKED
DFL	JWC	GJA
NO.	REVISION	DATE
SHEET NO.		
11 OF 23		