

PAVING AND INCIDENTAL DRAINAGE IMPROVEMENTS

TO SERVE

84991

NEWMARKET OFFICE 2ND-PHASE 2

PARKDALE CIRCLE-FROM THE S.L. OF RESERVE "D" TO AND INCLUDING THE CUL-DE-SAC

OCA NO. 766348

CITY OF WICHITA PROJECT NO. 472-84991

CITY OF WICHITA, KANSAS

GARY JANZEN, P.E. - CITY ENGINEER

DEVELOPER CONTACT

MR. DAVID HAMBRICK
NEWMARKET OFFICE, L.L.C.
727 N. WACO, SUITE 400
WICHITA, KANSAS 67203
(316) 263-3201

MR. GEORGE SHERMAN
OXFORD SENIOR LIVING
125 N. MARKET, SUITE 1416
WICHITA, KANSAS 67202
(316) 201-3210


INDEX OF SHEETS

1. TITLE SHEET
2. KEY MAP AND GENERAL NOTES
3. TYPICAL PAVEMENT SECTIONS
4. PAVING PLAN-PARKDALE CIRCLE
5. SIDEWALK PLAN-PARKDALE CIR. RCB
6. GEOMETRY AND COORDINATES PLAN
7. CURB & GUTTER DETAILS
8. STANDARD DRIVE ENTRANCES
9. WHEELCHAIR RAMP DETAILS
10. RCB LAYOUT
11. PLAN AND PROFILE-SWS LINE NO. 1
12. STD. TYPE 1A CURB INLET
13. CURB INLET PAVEMENT UNDERDRAIN DETAIL
14. MANHOLE FRAME AND COVER DETAILS
15. HEADWALL DETAILS FOR 15", 18" AND 24" PIPE
16. MISCELLANEOUS DETAILS
17. EROSION CONTROL PLAN
- 18-21. EROSION CONTROL DETAILS
22. SIGN DETAILS
- 23-24. ELECTRICAL PLANS
25. IRRIGATION KEY MAP
26. IRRIGATION PLAN-PARKDALE CIRCLE
27. PLAT COORDINATES
- 28-34. TRIPLE 8'X3' RCB DETAILS
- 35-36. CROSS SECTIONS-PARKDALE CIRCLE

EARTHWORK

EXCAVATION 1309 CU. YDS.
COMPACTED FILL (95%) 775 CU. YDS.
LOOSE FILL 372 CU. YDS.

PROJECT LENGTH = 465 LF

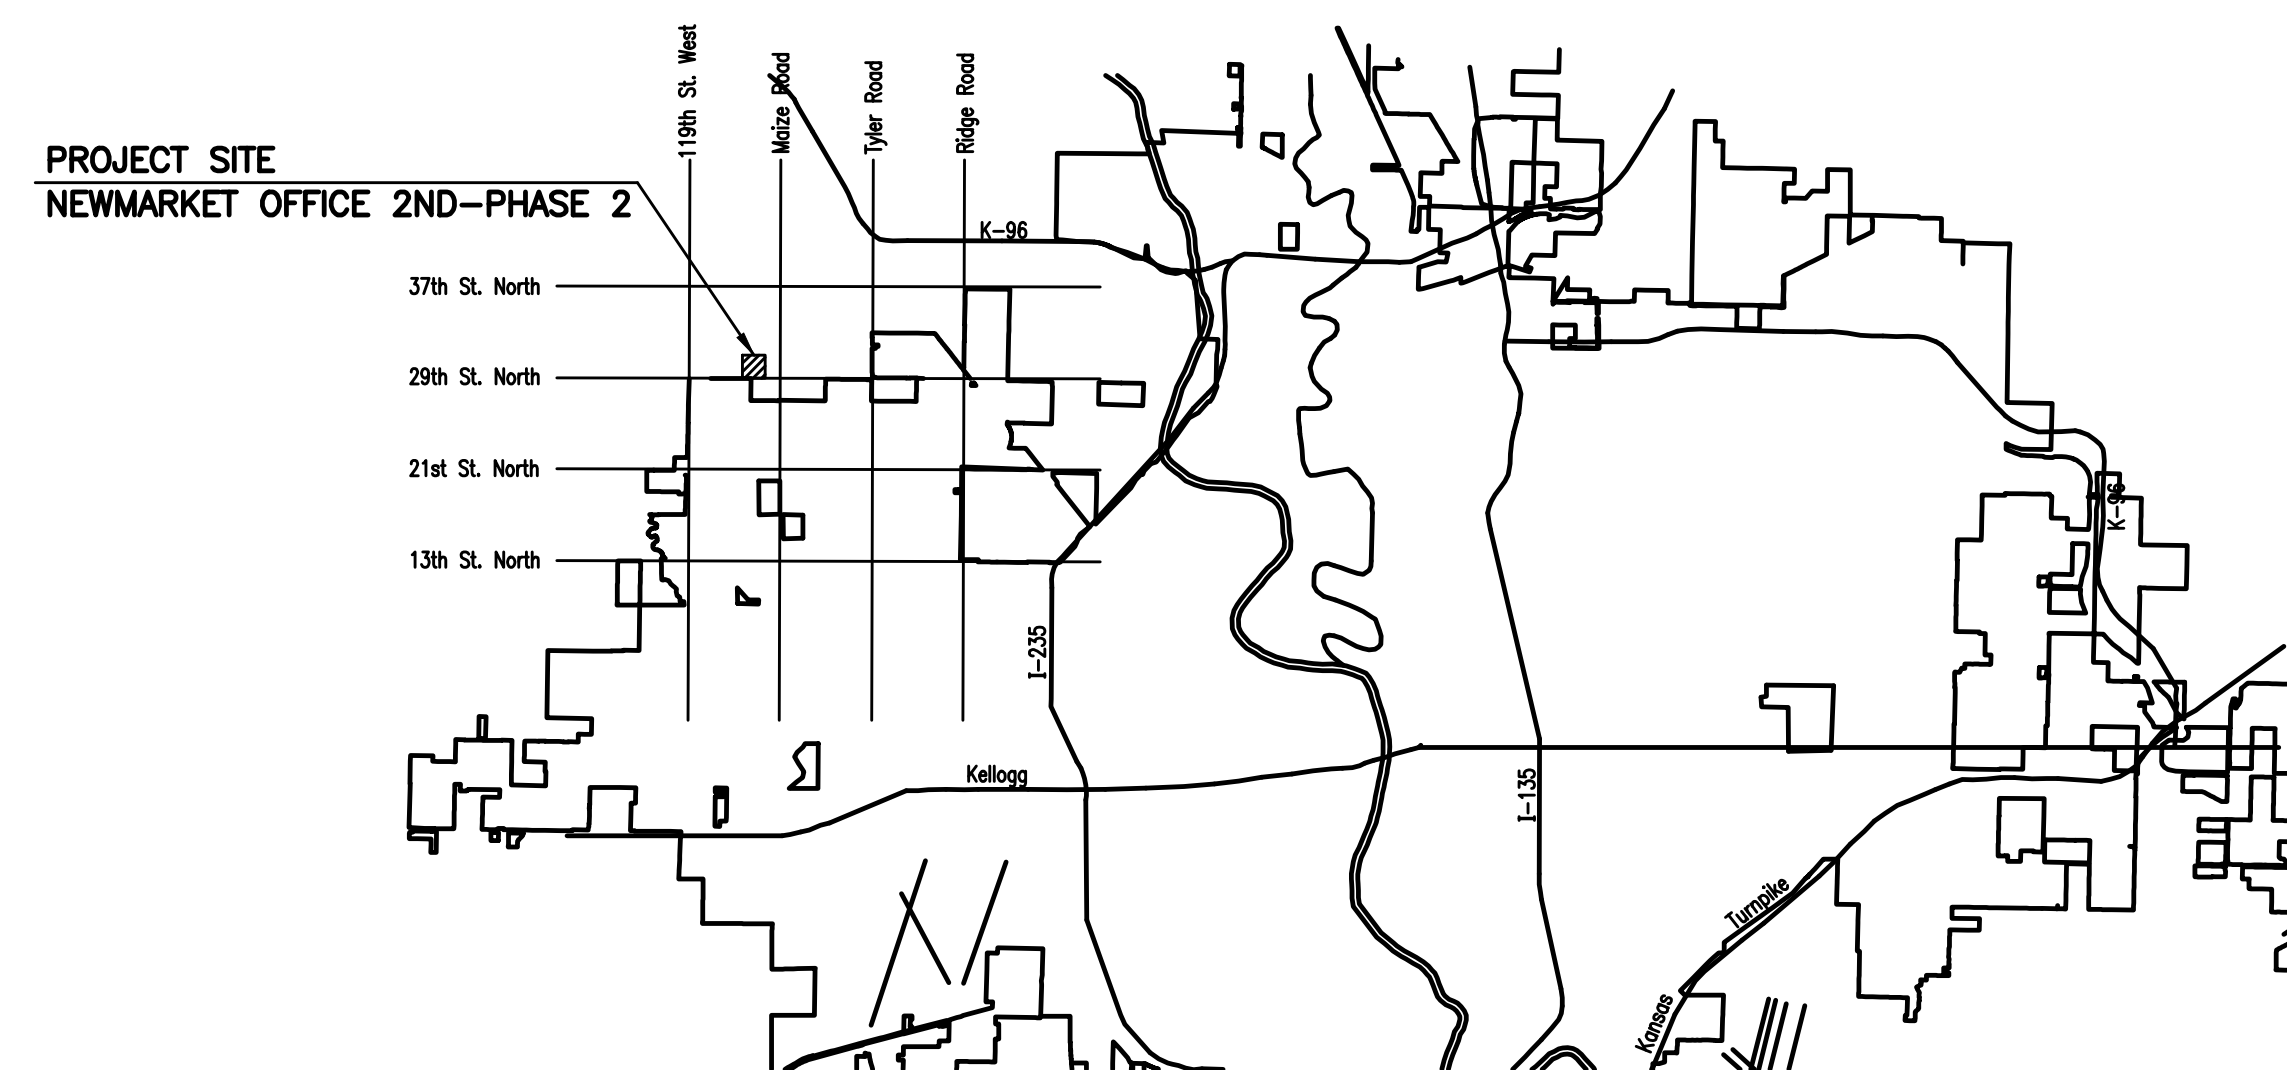

LOCATION MAP

CONSTRUCTION SCHEDULE/SEQUENCE

THE CONTRACTOR FOR THIS PROJECT SHALL COORDINATE THEIR EFFORTS SUCH THAT ANY NECESSARY SIMULTANEOUS PRIVATE PROJECT CONSTRUCTION CAN PROCEED CONCURRENTLY WITHOUT CAUSING UNDUE DELAYS SO CONSTRUCTION CAN BE COMPLETED WITHIN THE TIMEFRAME AS OUTLINED IN THE SPECIAL PROVISIONS.

CITY OF WICHITA PROJECT NOS. 472-84991 (PHASE 2) AND 472-85225 (ACCESS DRIVE) SHALL BE BID TOGETHER. THE CONTRACTOR SHALL COMPLETE THE ACCESS DRIVE PAVING PRIOR TO BEGINNING WORK ON PHASE 2 IN ORDER TO MAINTAIN ACCESS TO PRIVATE PROJECT SITE. ANY SEQUENCE PLAN MODIFICATIONS SHALL BE APPROVED BY ENGINEER/ OWNER.

| SUBDIVISION BENCH MARKS (SBM) | | | | |
|-------------------------------|--------------------------------|-----------|--|-----------|
| NO. | STREET AND STATION | FROM C. | DESCRIPTION | ELEVATION |
| 1 | PARKDALE CIRCLE, STA. 18+80.30 | 20.5' LT. | P.C. OF TYPE 4 CURB, APPROX. 315' N. OF X-WALK | |
| 2 | | | | |
| 3 | | | | |
| 4 | | | | |
| 4 | | | | |

THE COST OF THE BENCH MARK DISC, INCLUDING INSTALLATION, SHALL BE INCIDENTAL TO THE CURB.

NOVEMBER 2015

PLANS PREPARED BY
PROFESSIONAL ENGINEERING CONSULTANTS, P.A.
ENGINEERS
WICHITA, KANSAS

