
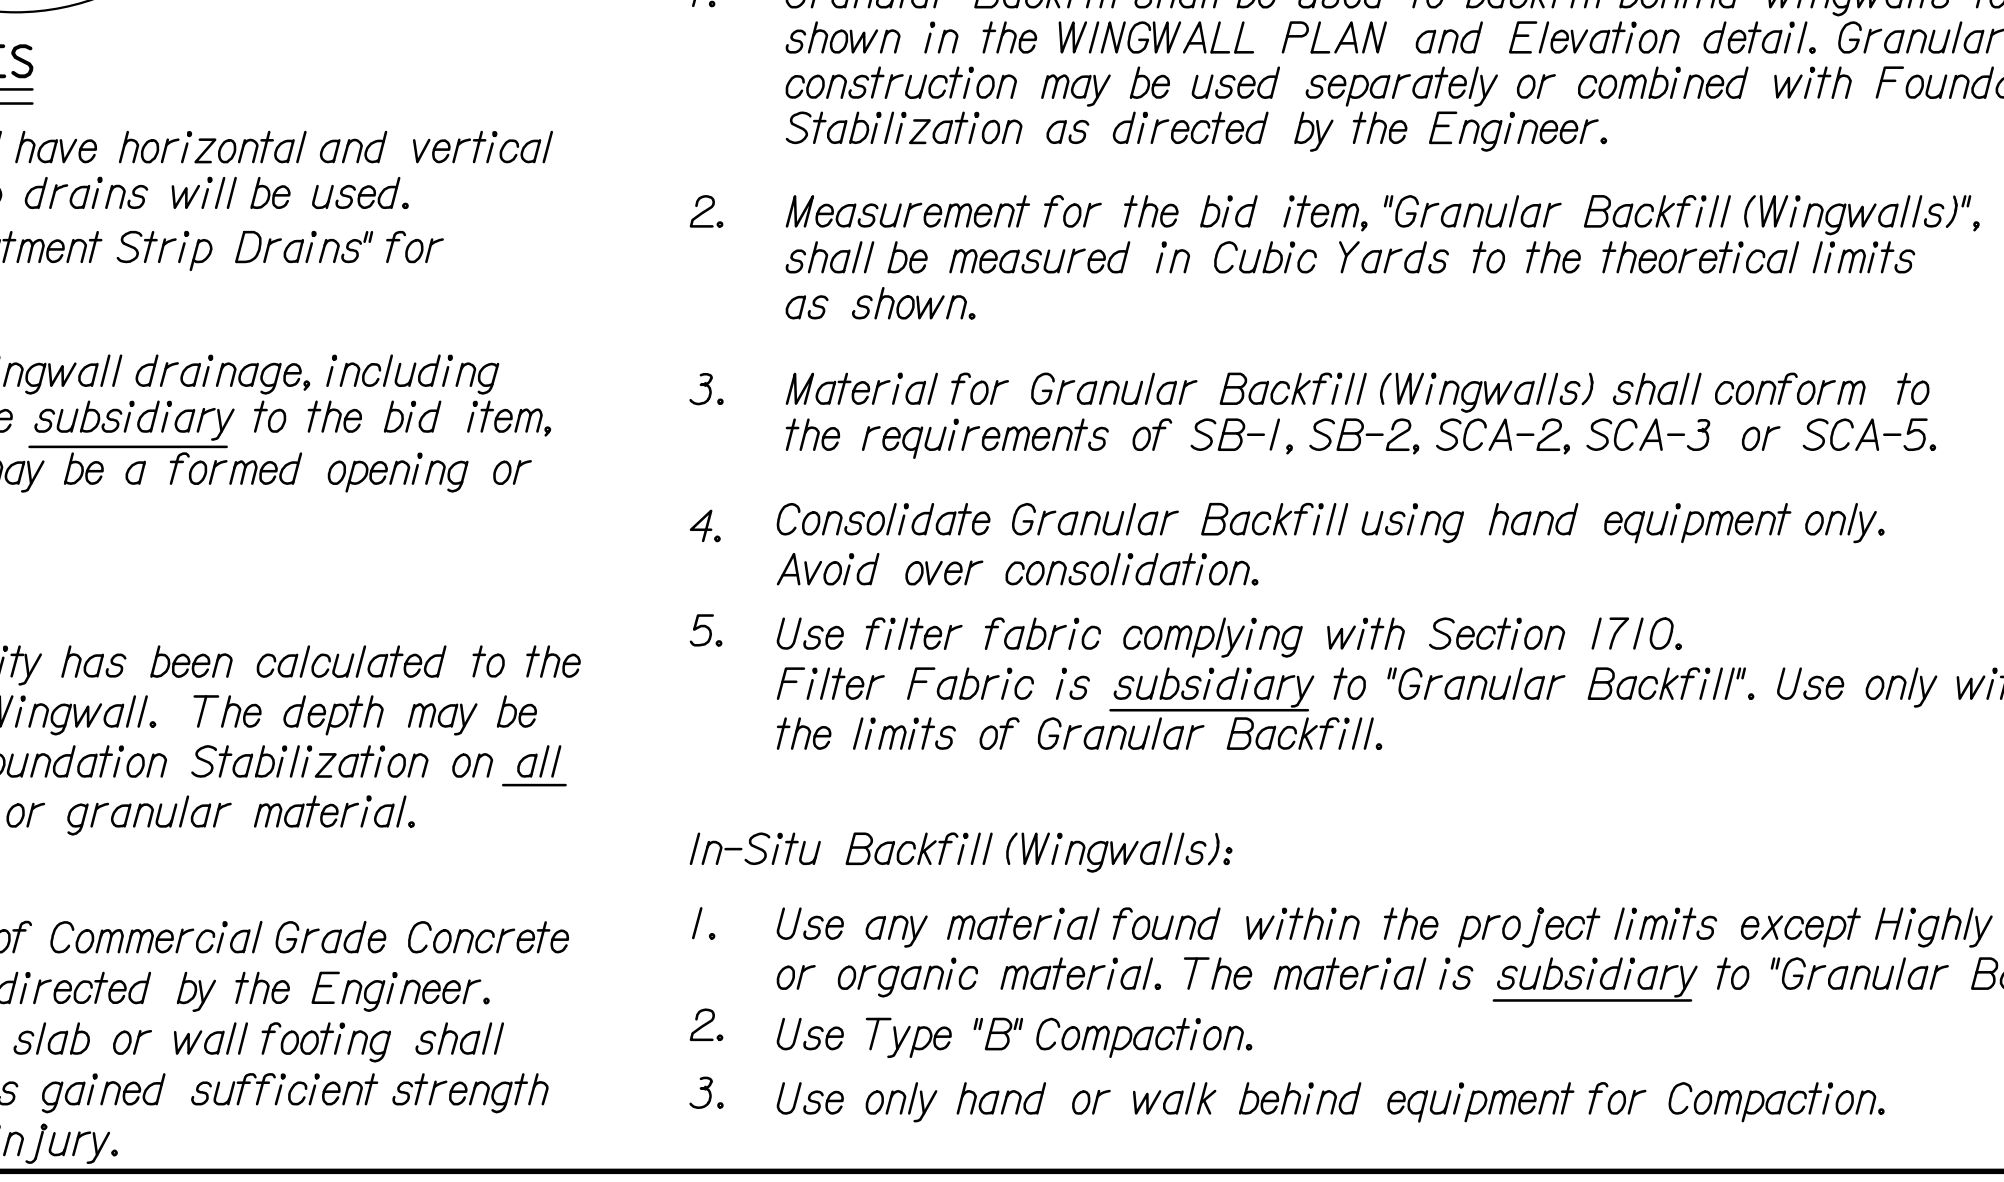
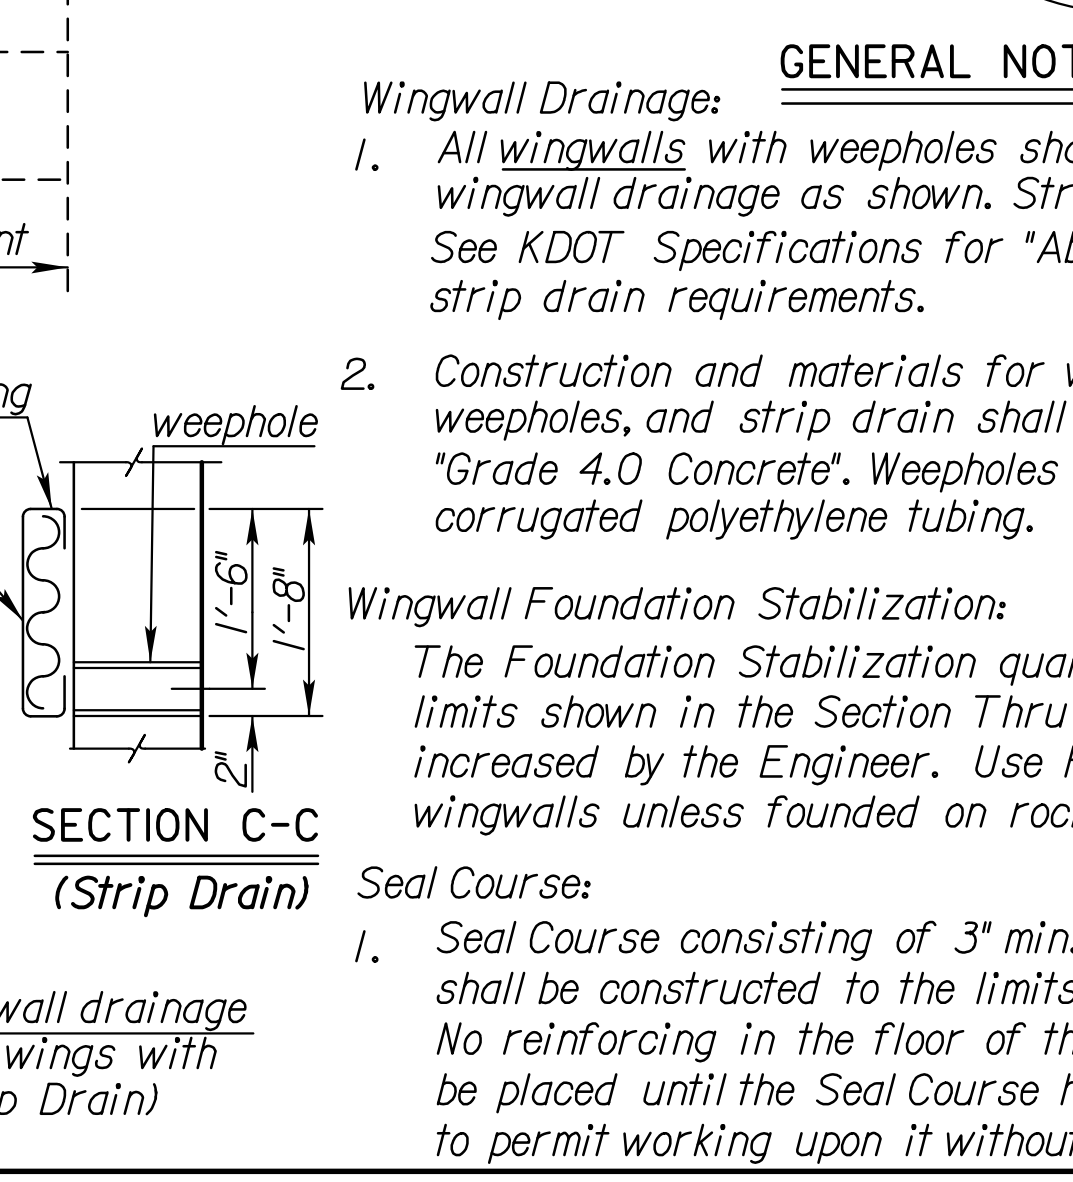
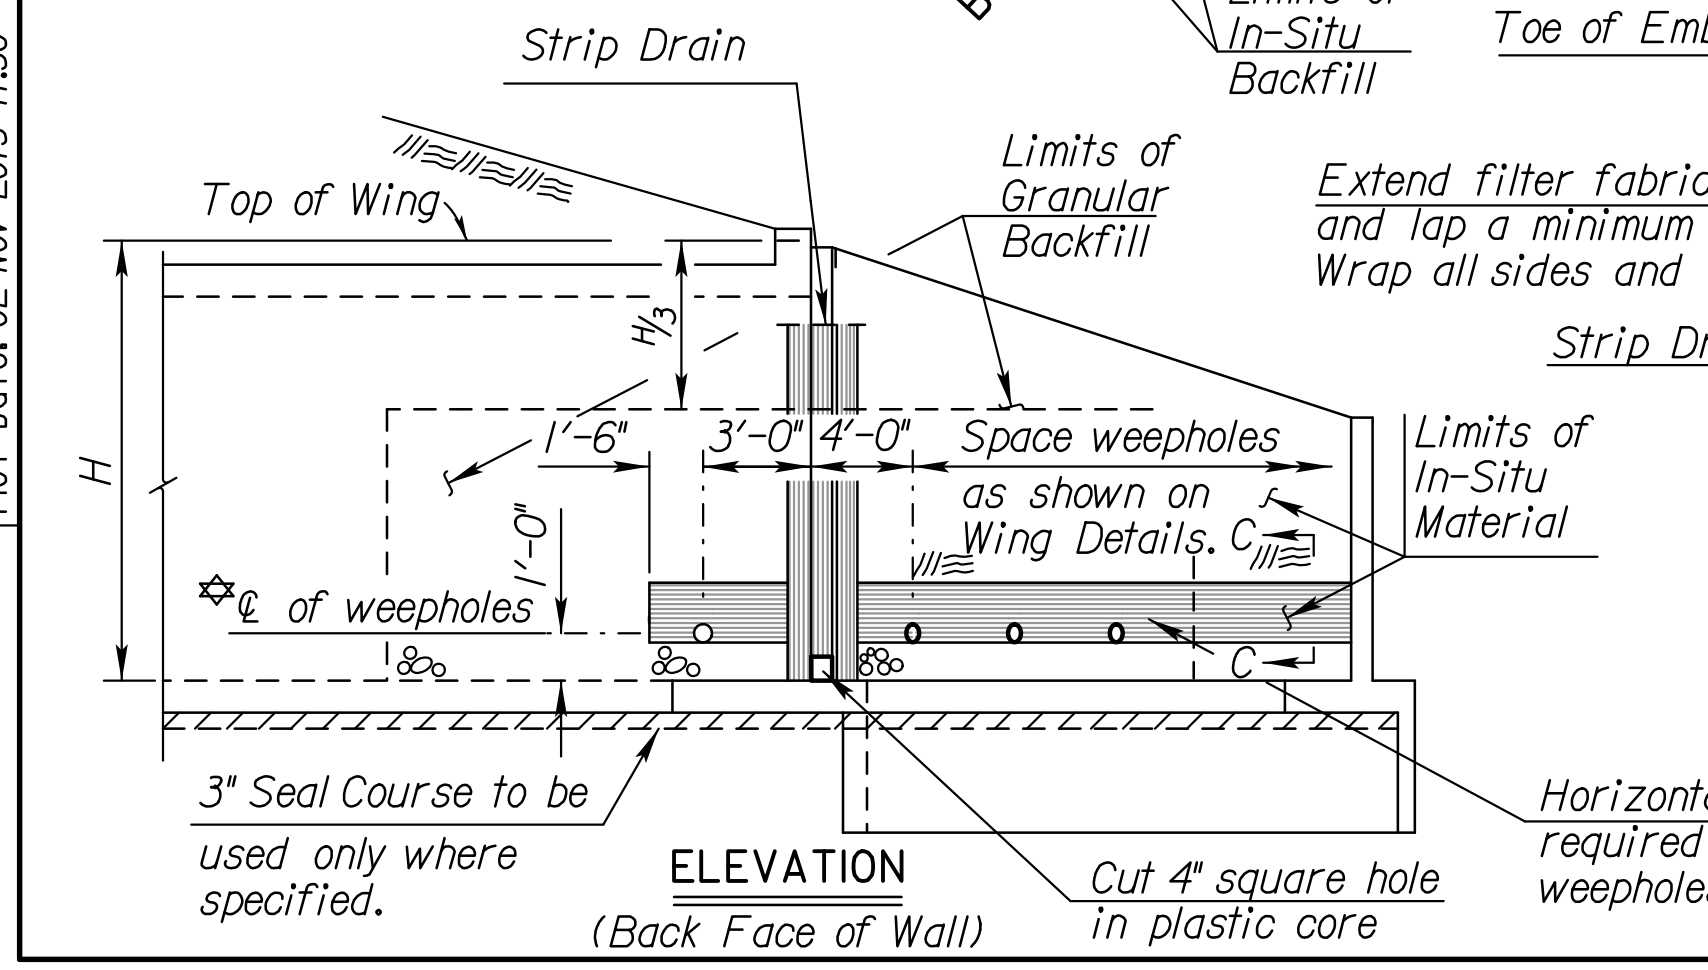
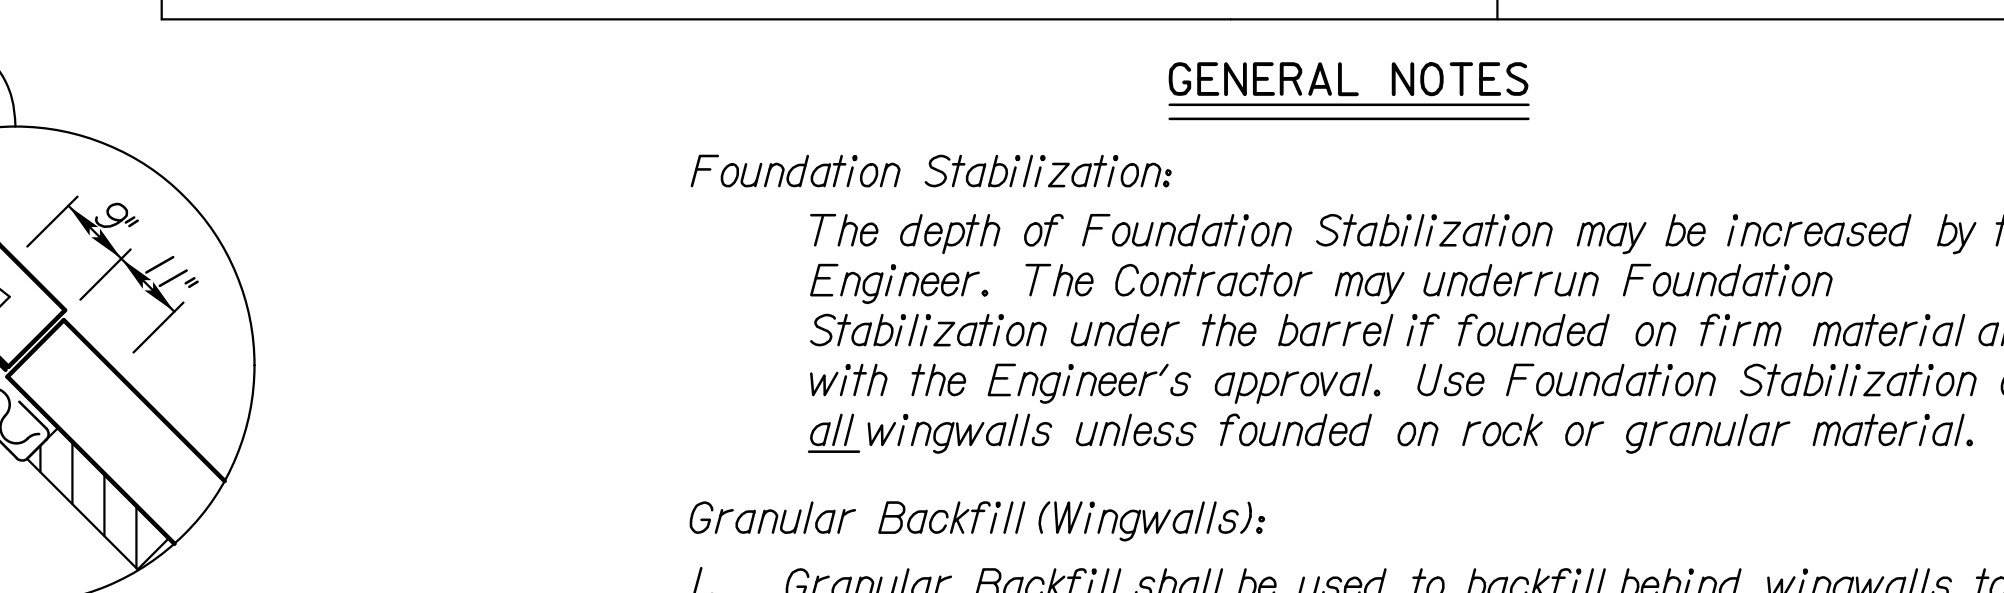
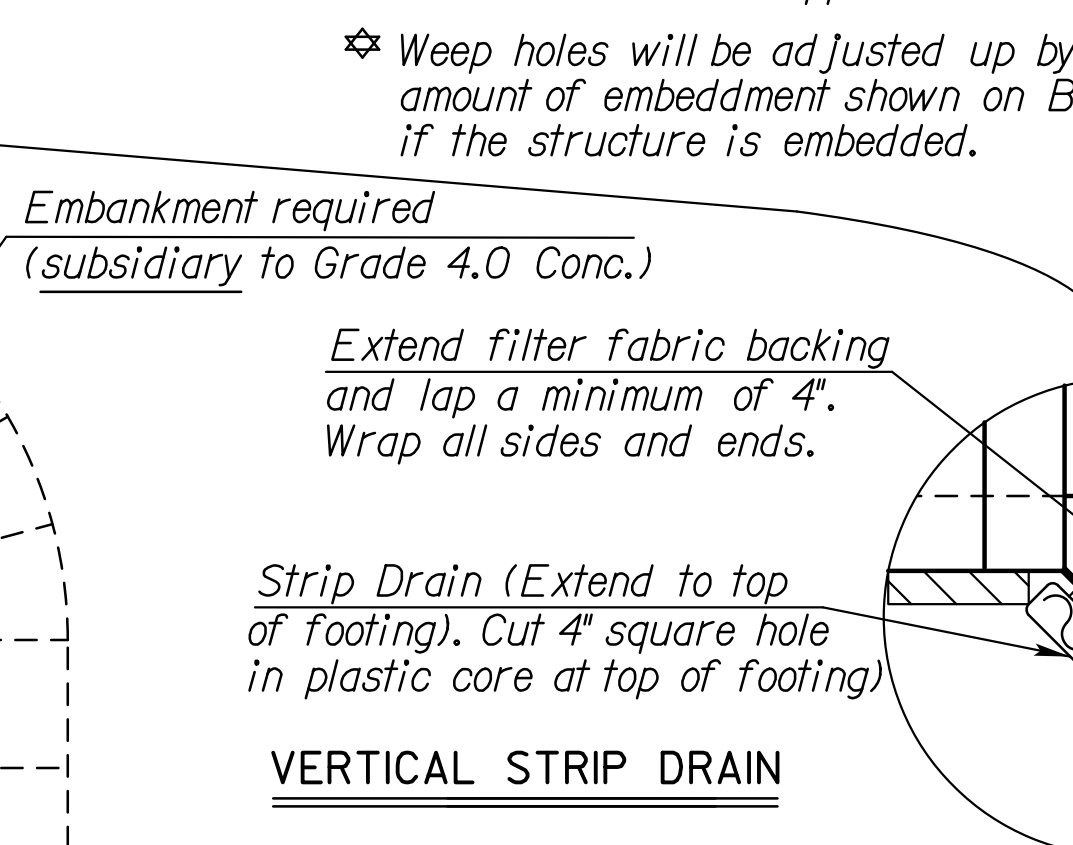
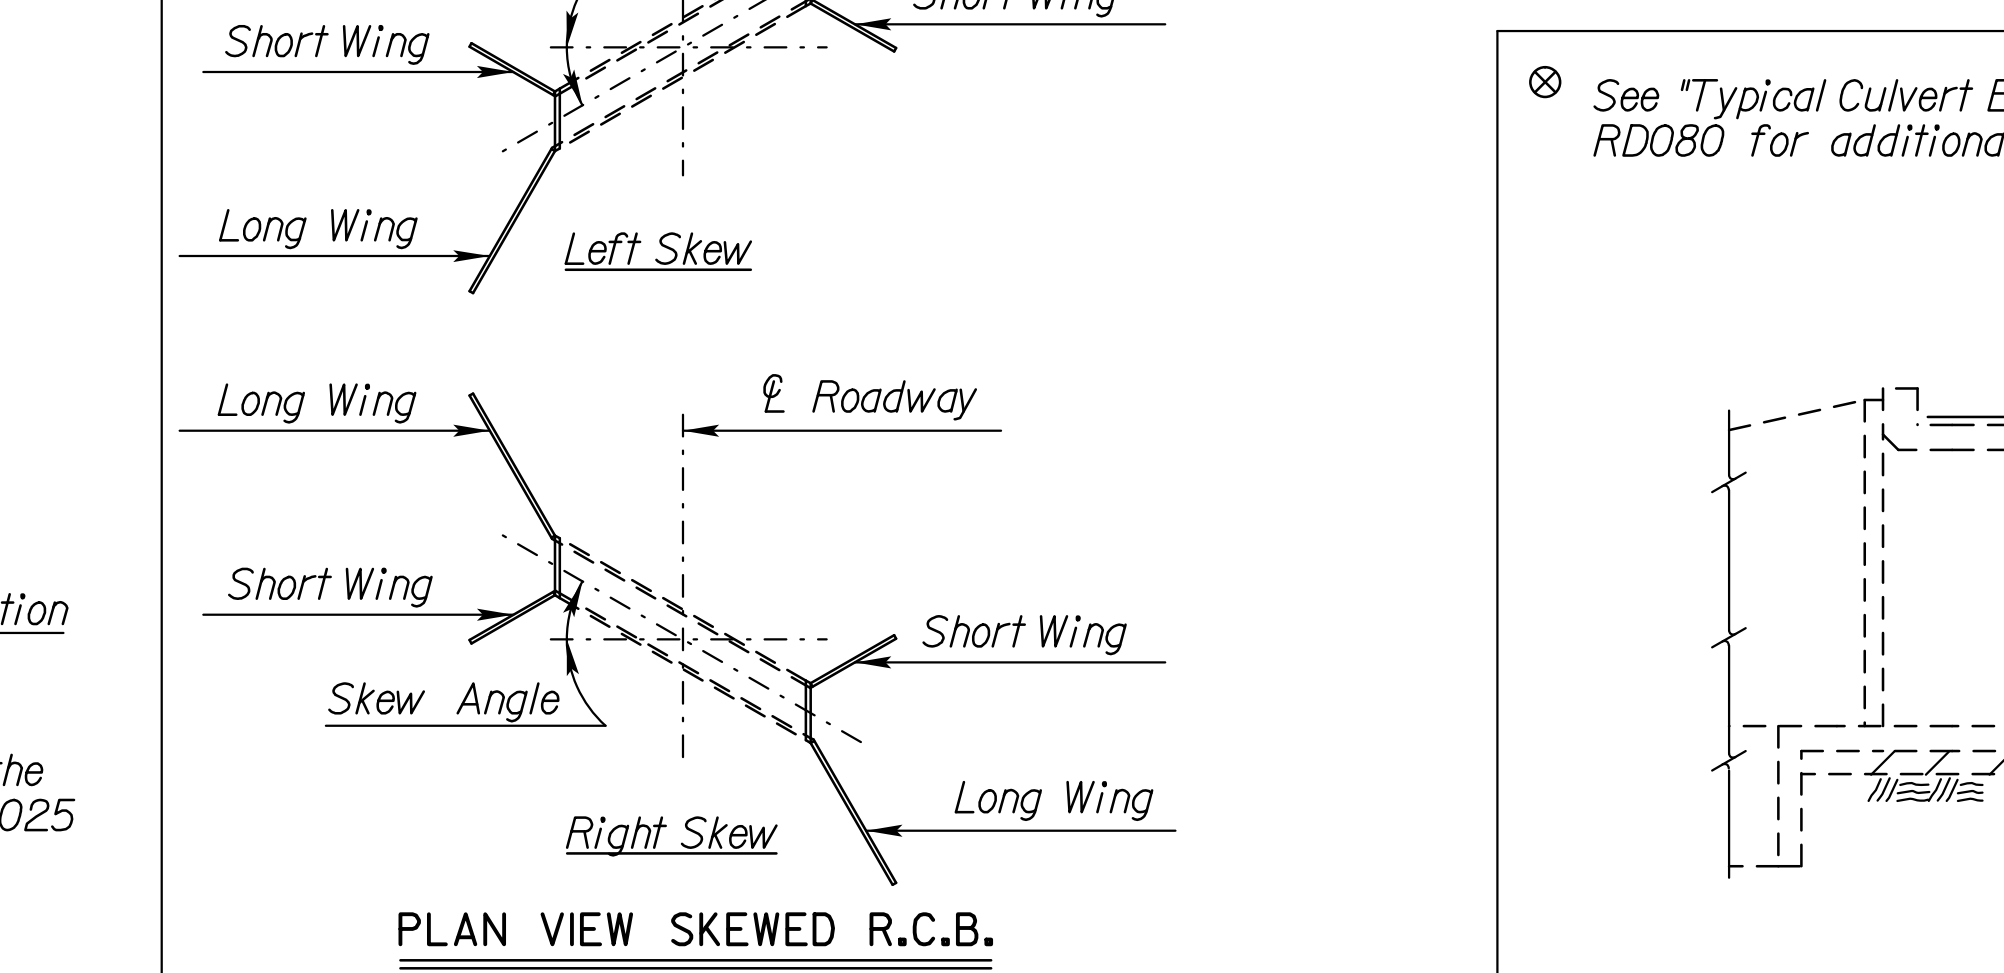
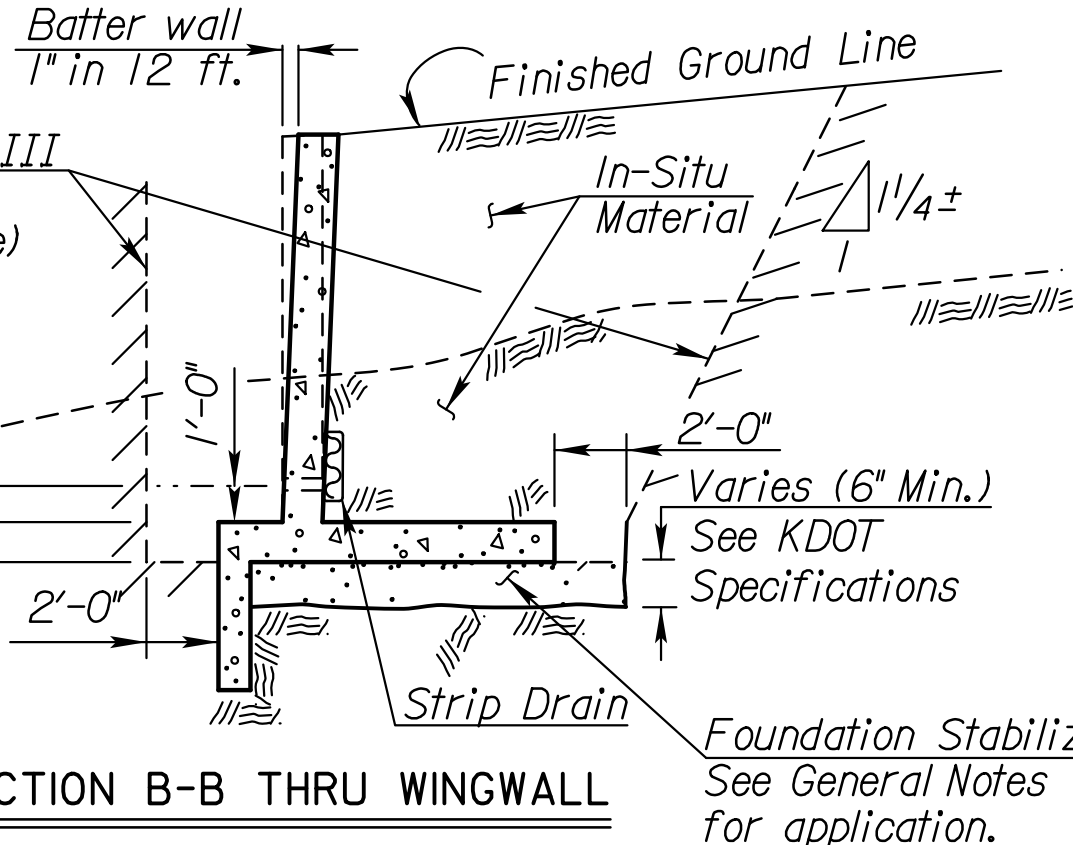
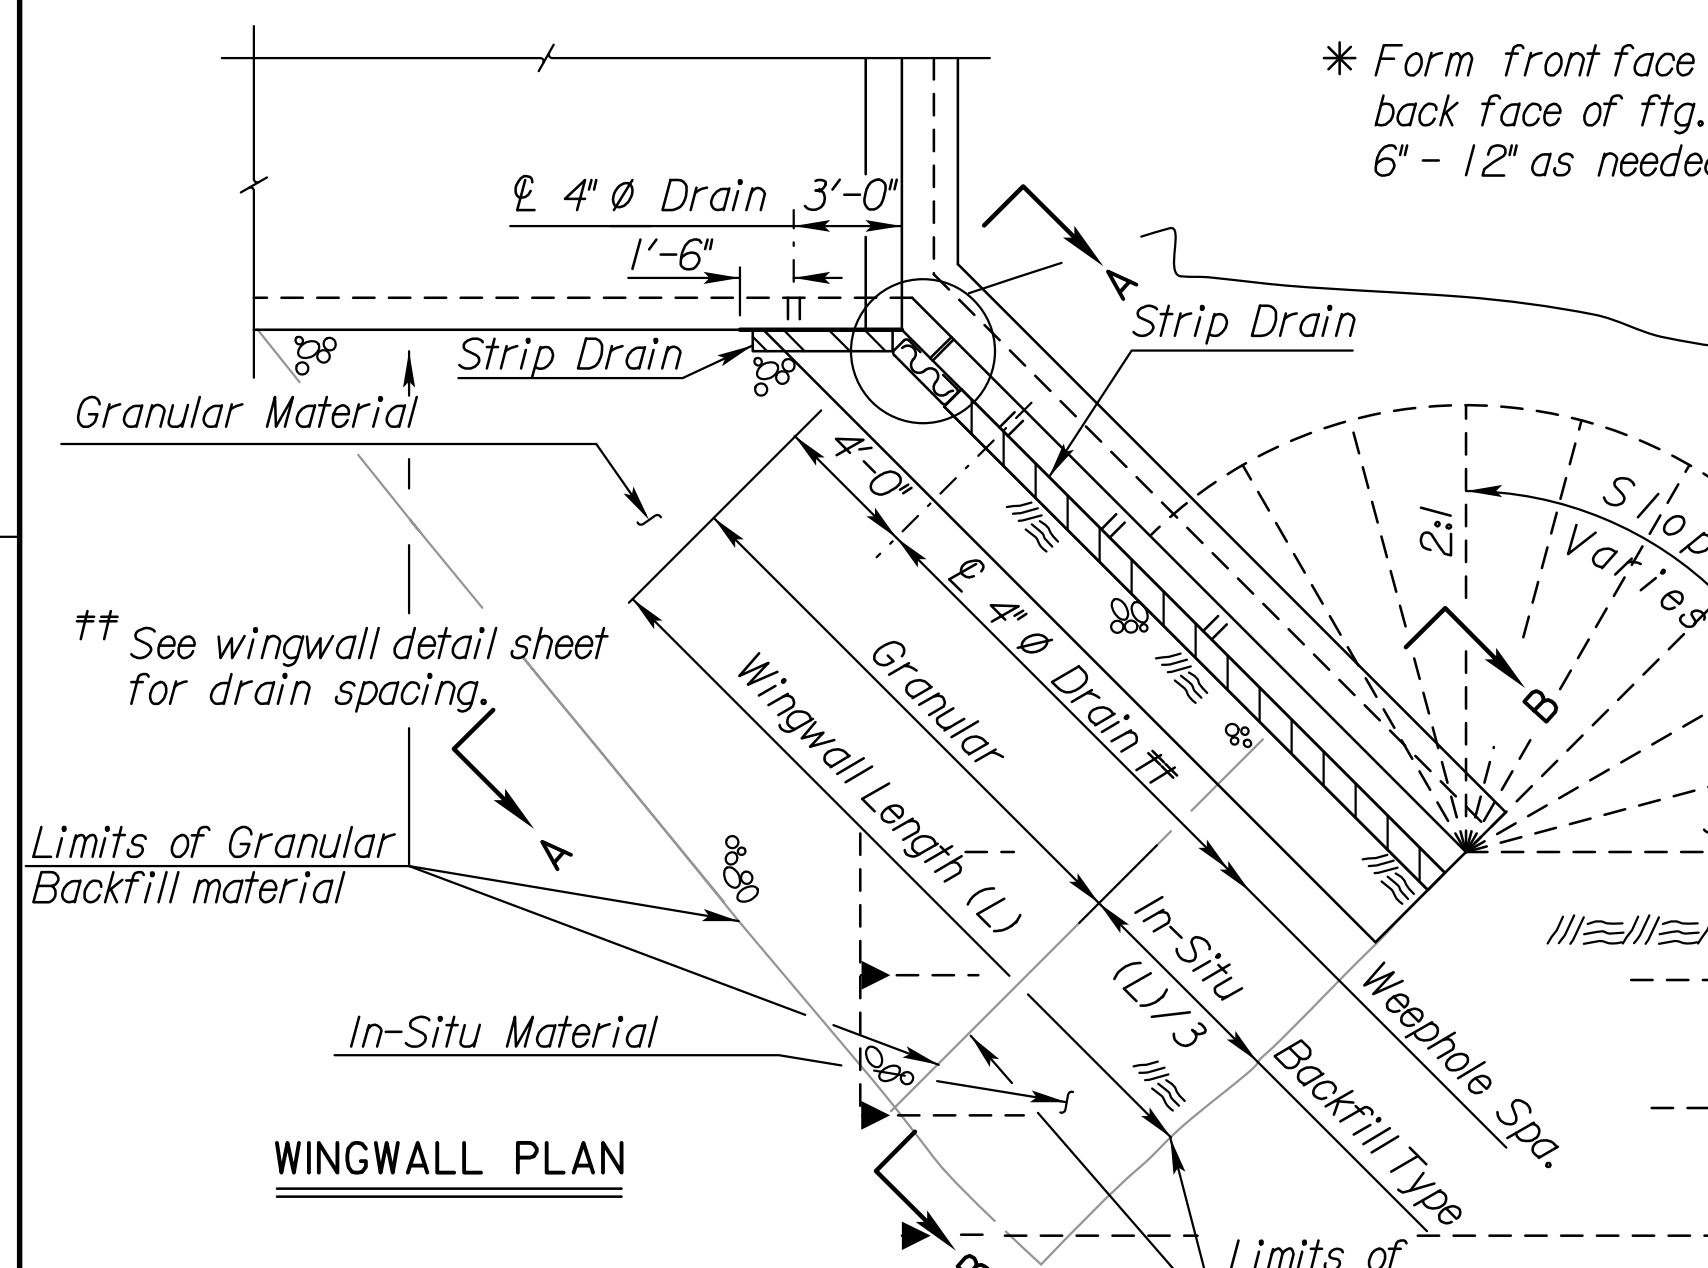
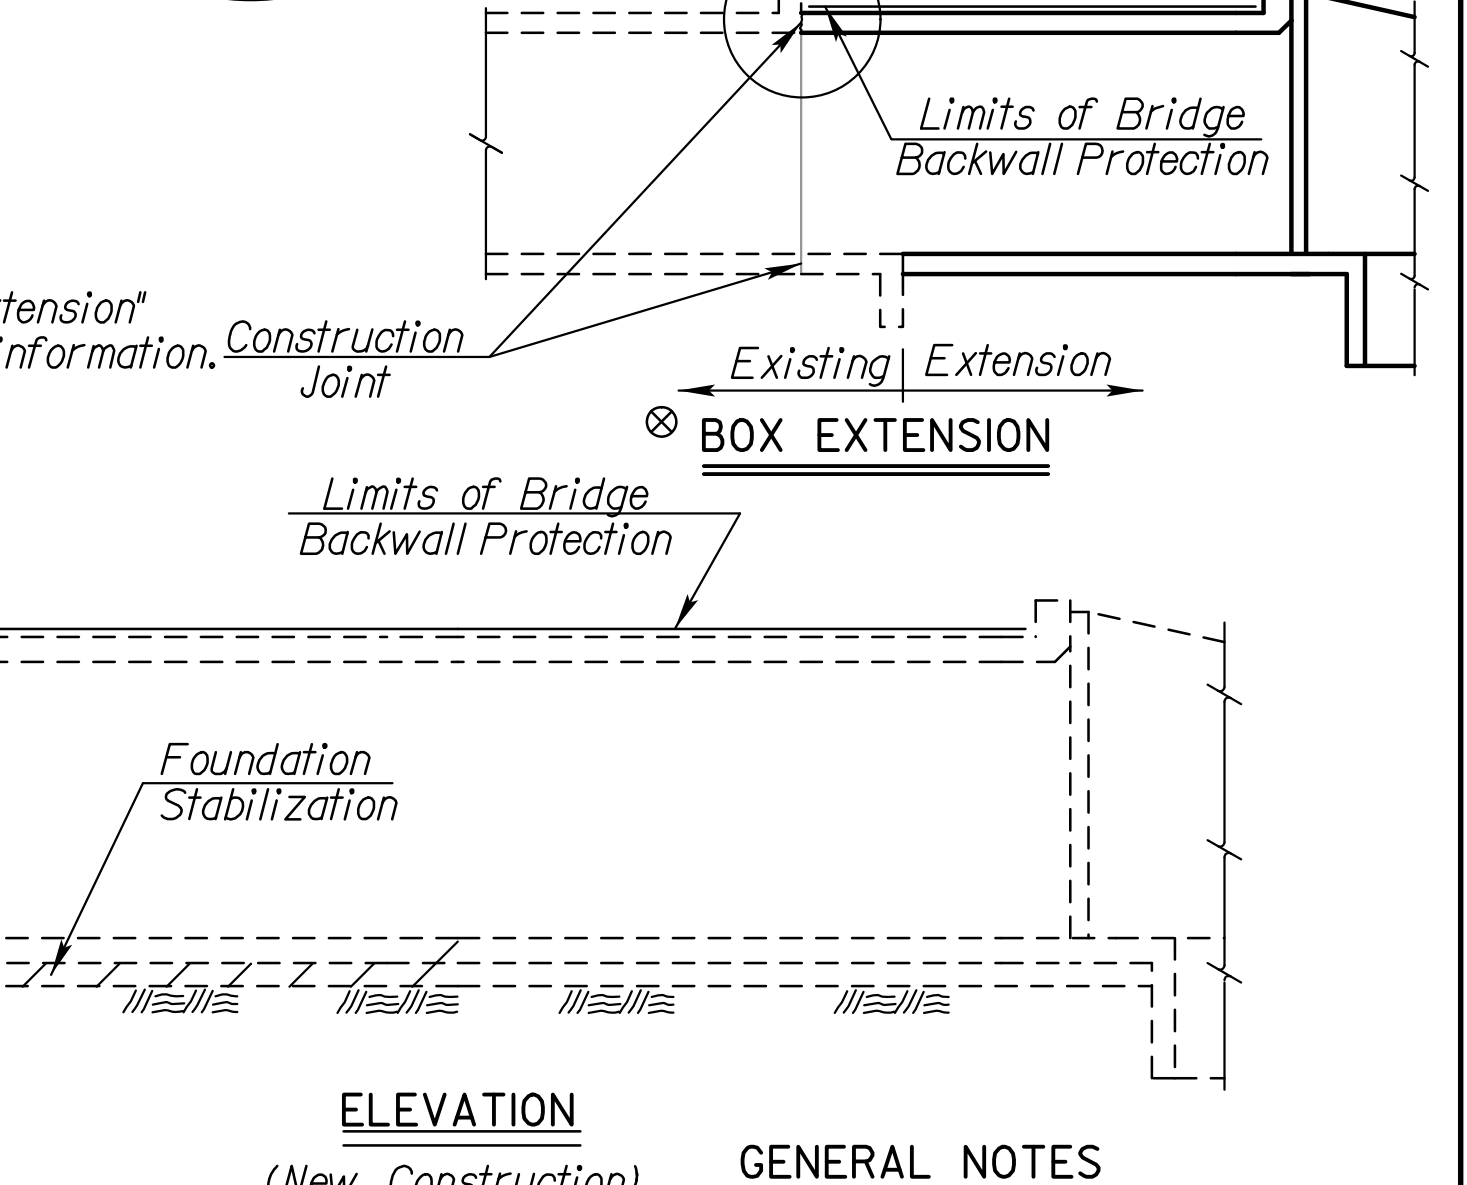
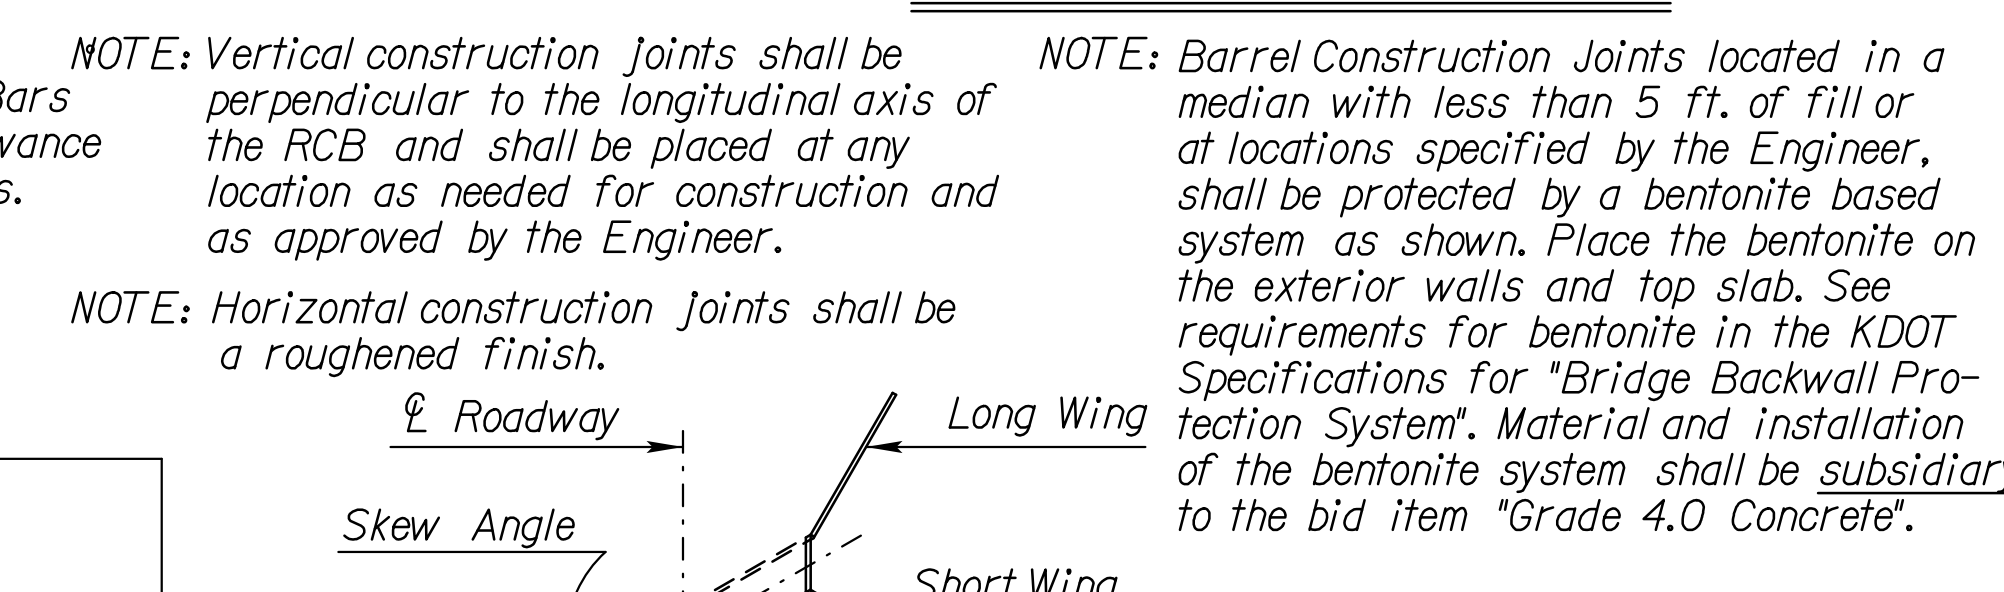
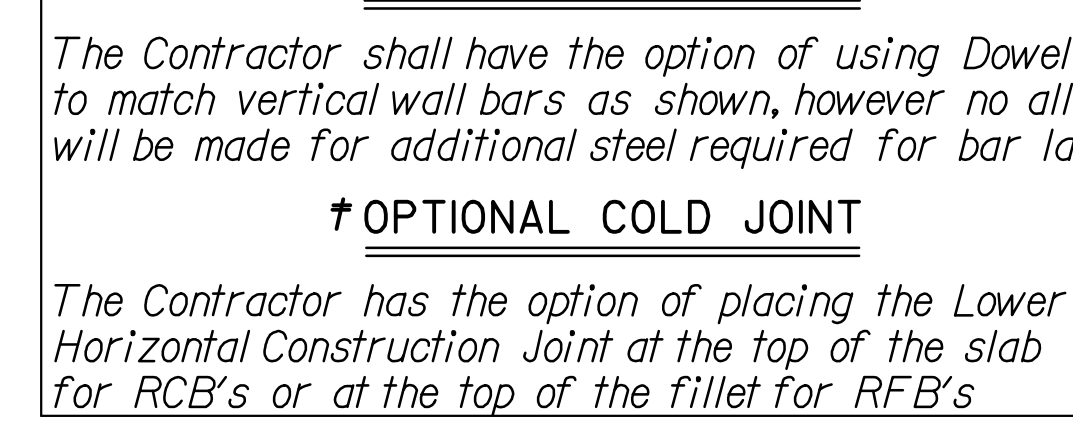
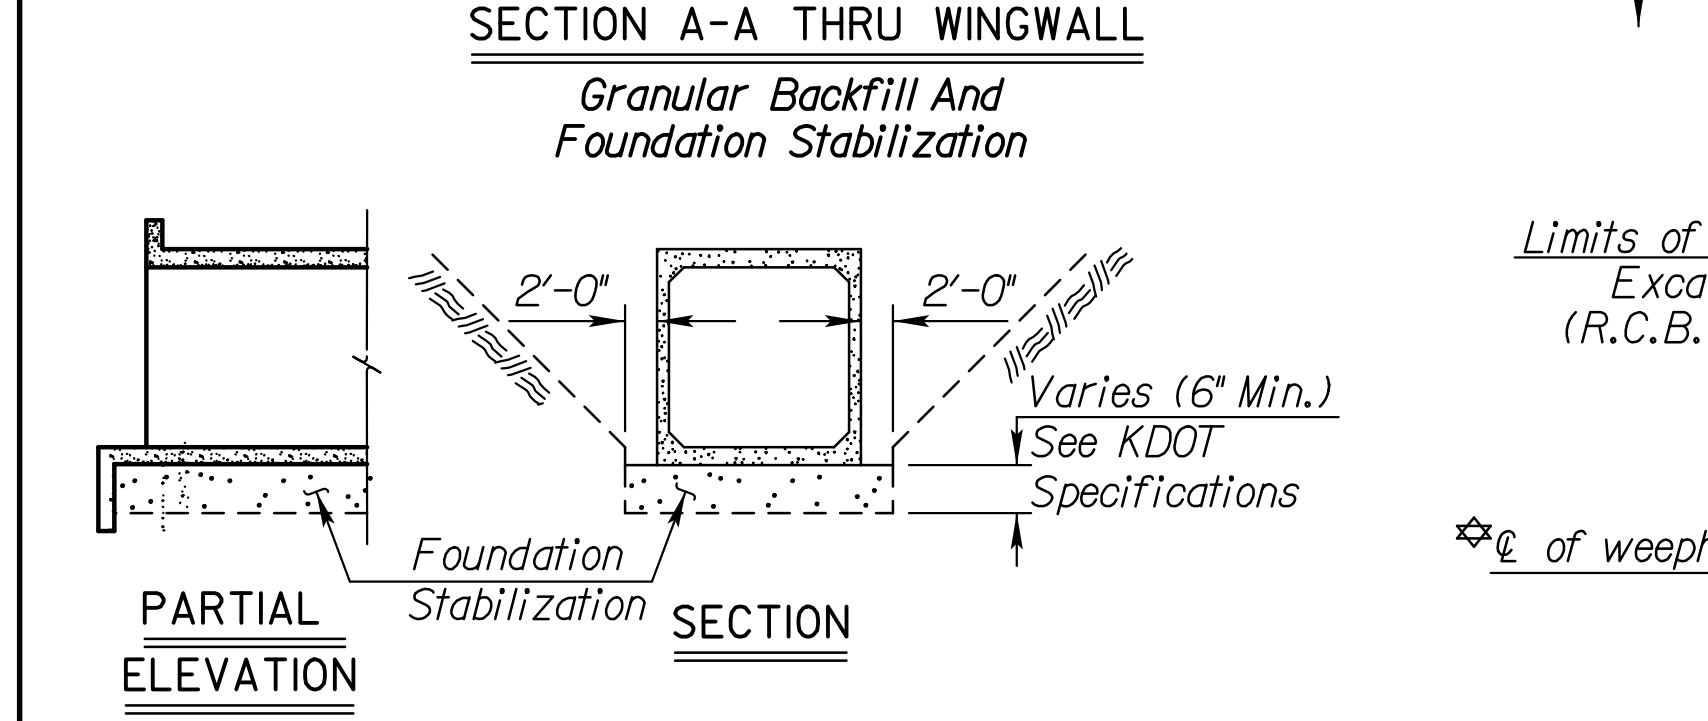
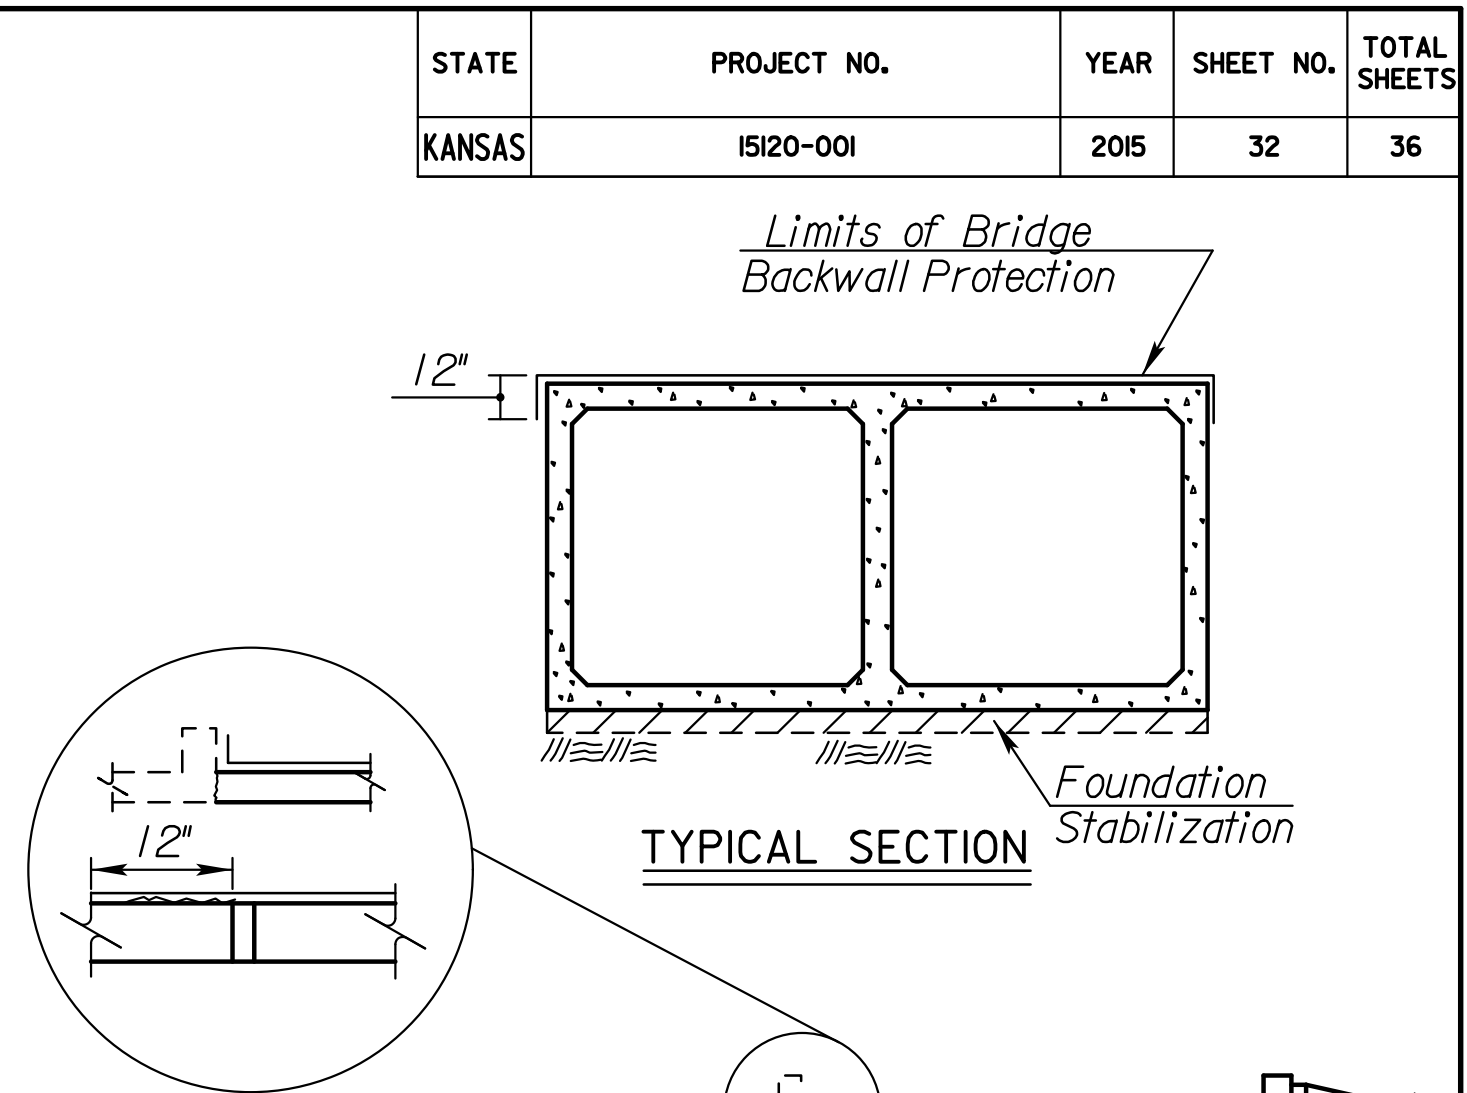
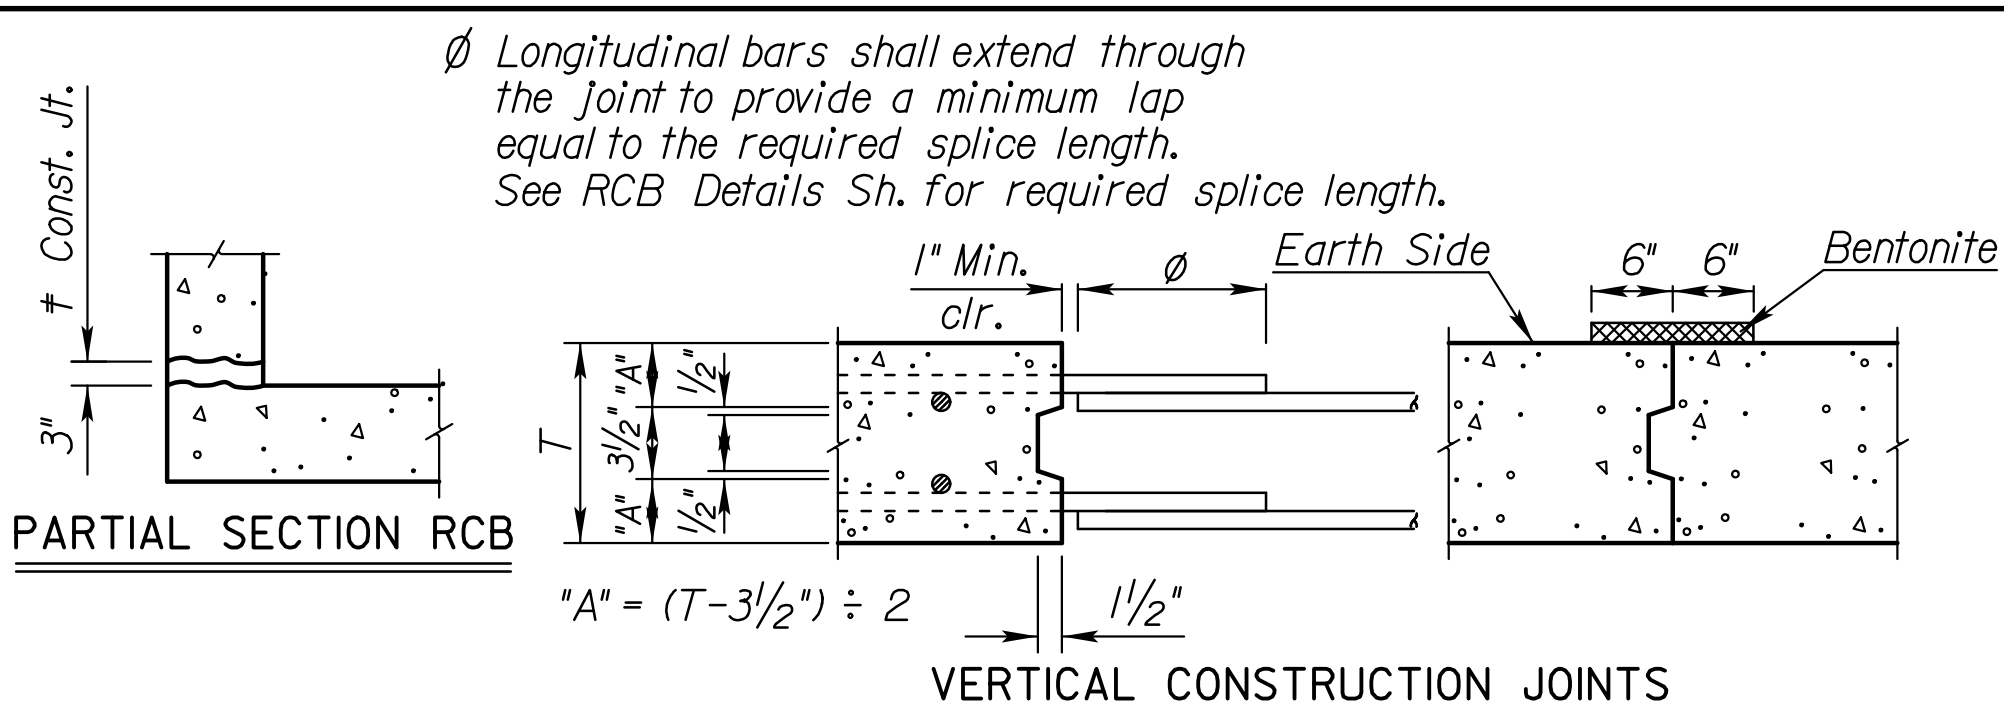
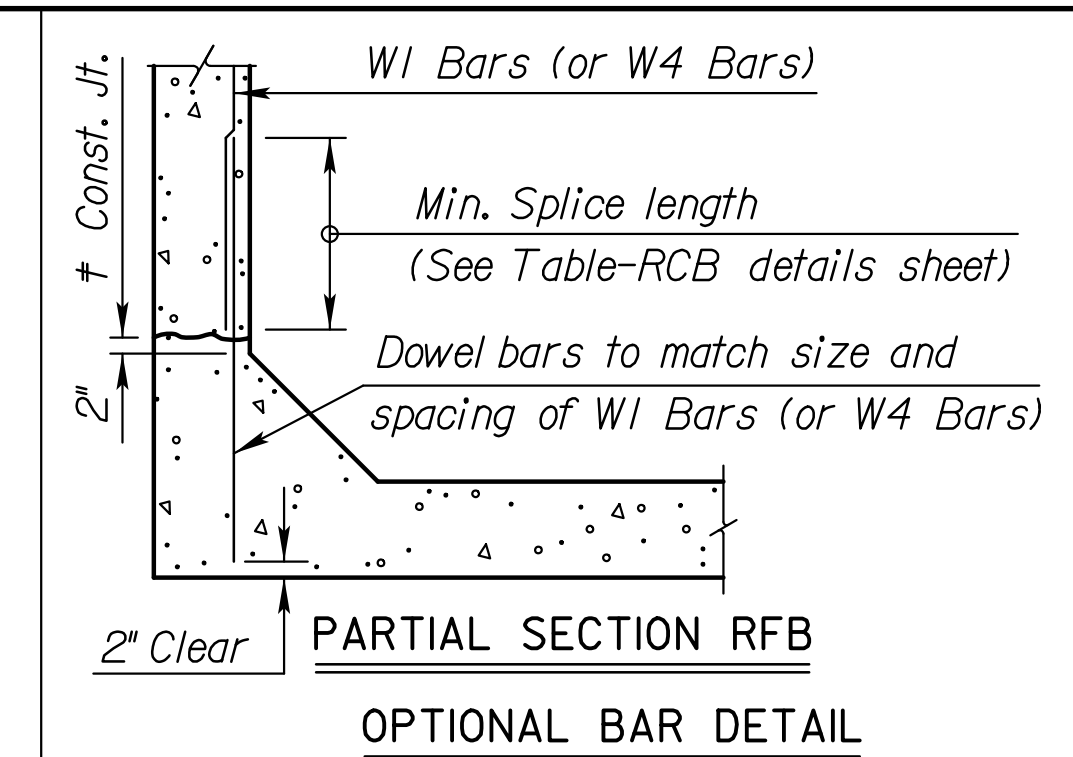


STATE	PROJECT NO.	YEAR	SHEET NO.	TOTAL SHEETS
KANSAS	15120-001	2015	32	36

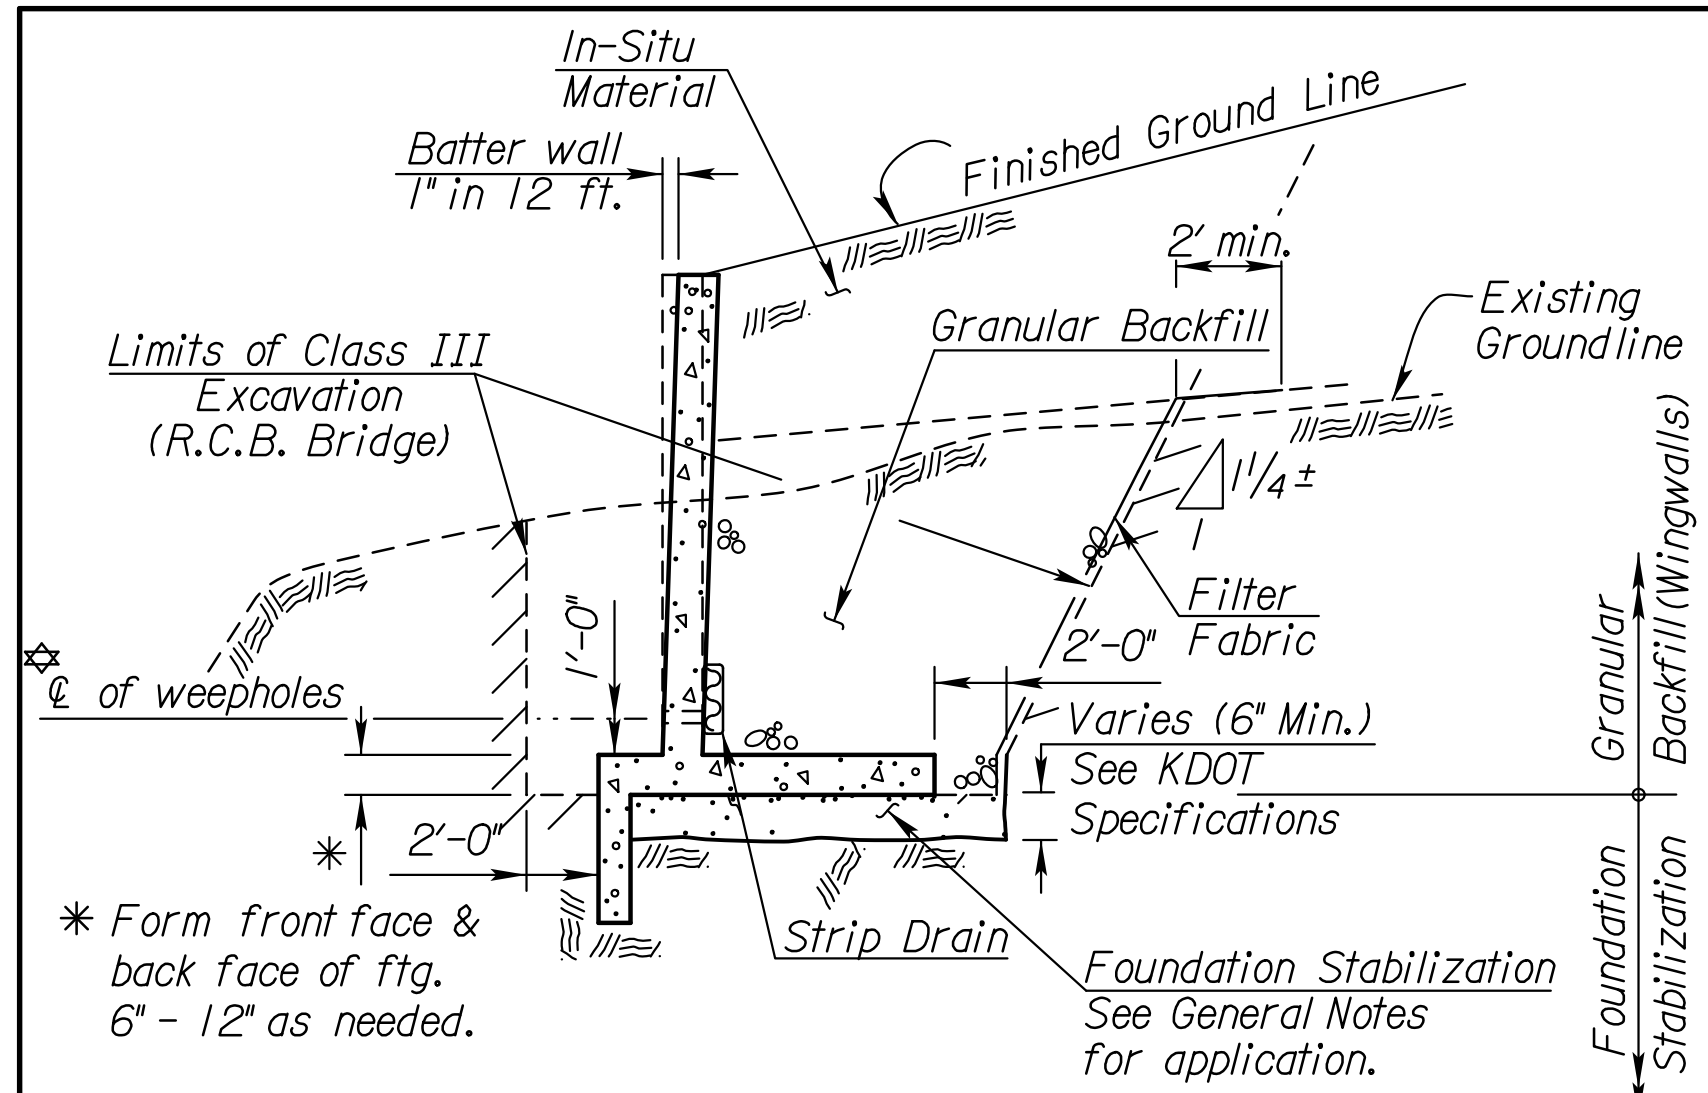

NO.	DATE	REVISIONS	BY	APP'D
7	10/11/13	Granular Backfill Limits	JPJ	LRR
6	10/11/12	Added Weep Hole Note	JPJ	TLF
5	8/2/12	Modified Backwall Notes	JPJ	TLF
4	3/7/12	Added Filter Fabric to Detail	JPJ	TLF
3	12/15/11	Added Bridge Backwall Protection	JPJ	TLF
2	3/3/10	Modified Backfill Details	JPJ	TLF
1	7/14/08	Change Type 'C' Compaction to 'B'	JPJ	KFH

KANSAS DEPARTMENT OF TRANSPORTATION

RCB AUXILIARY DETAILS (LRFD)

BR020B

DESIGNED	JPJ DETAILED	RAA QUANTITIES	CADD	RAA
DESIGN CK.	JSR DETAIL CK.	JPJ QUAN. CK.	CADD CK.	JPJ

TERRY L. FLECK
4/17/10 APP'D

Std. Base File: br020.dgn
 Plotted By: mb
 File: \\s\chicita-civil\2015\15120\001\Trans\Grudge\DCN_Proj\br020b.dgn
 Plot Date: 02-NOV-2015 11:56