



ESTANCIA COMMERCIAL ADD.
VILLAGE CIRCLE
CROSS SECTIONS


14+00.00

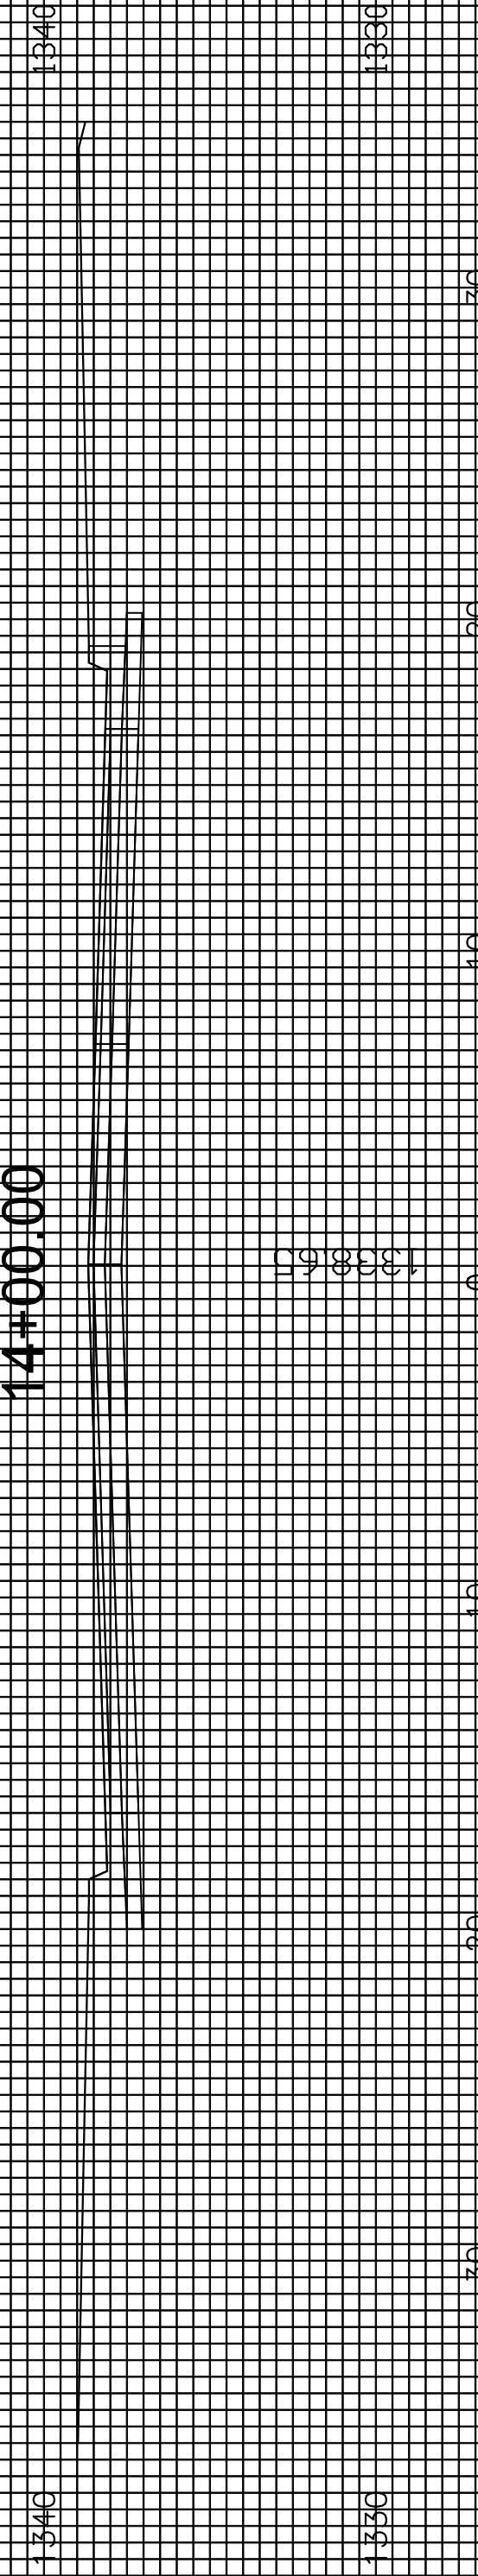


13+50.00

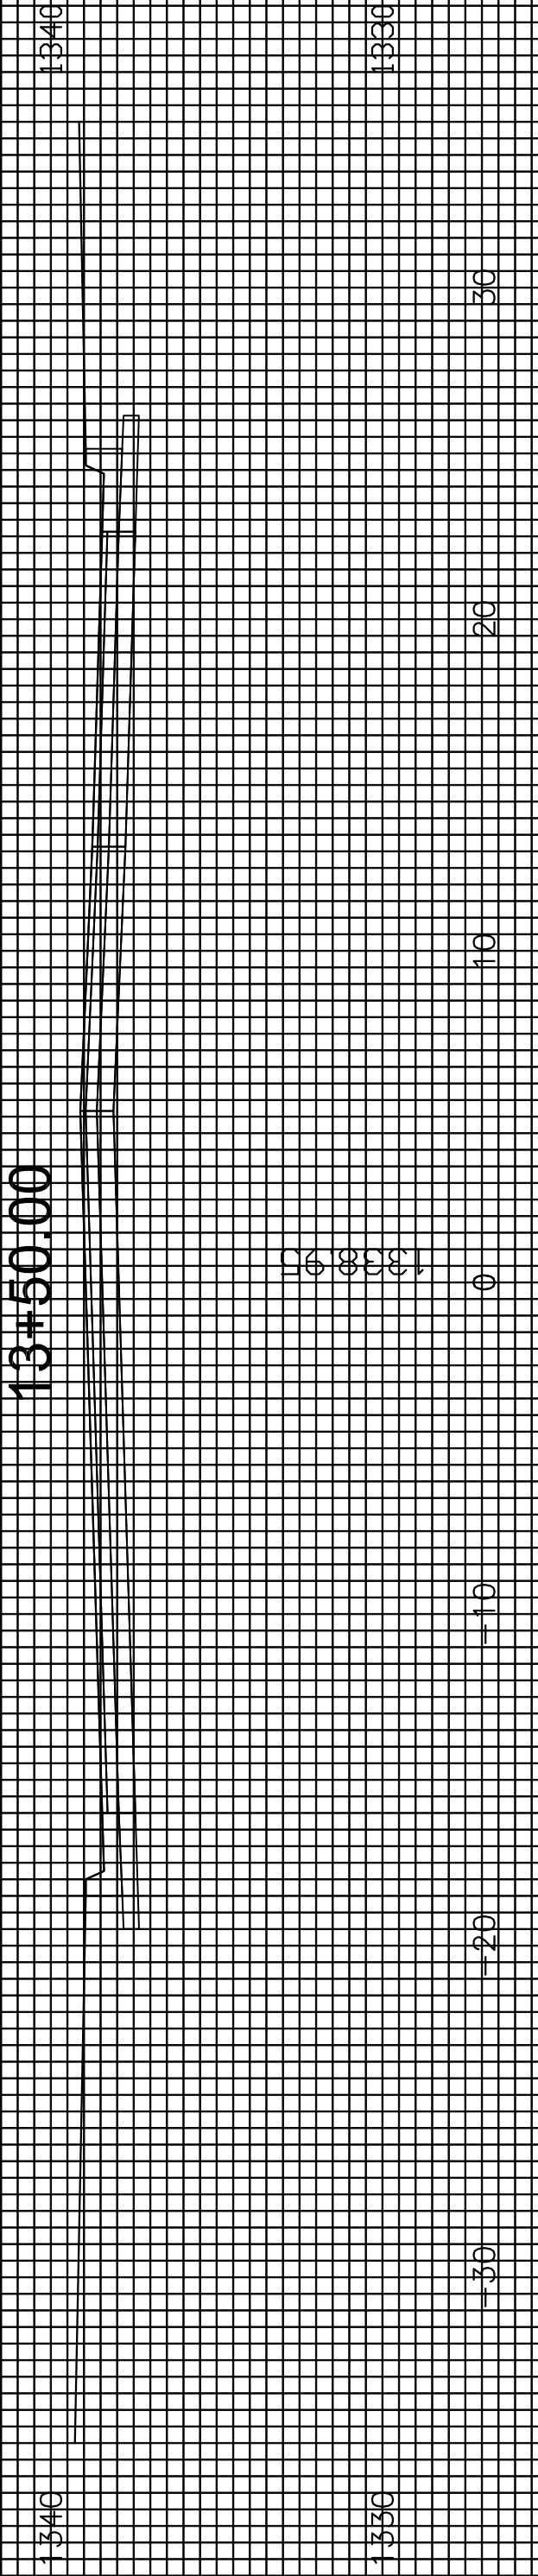


13+00.00

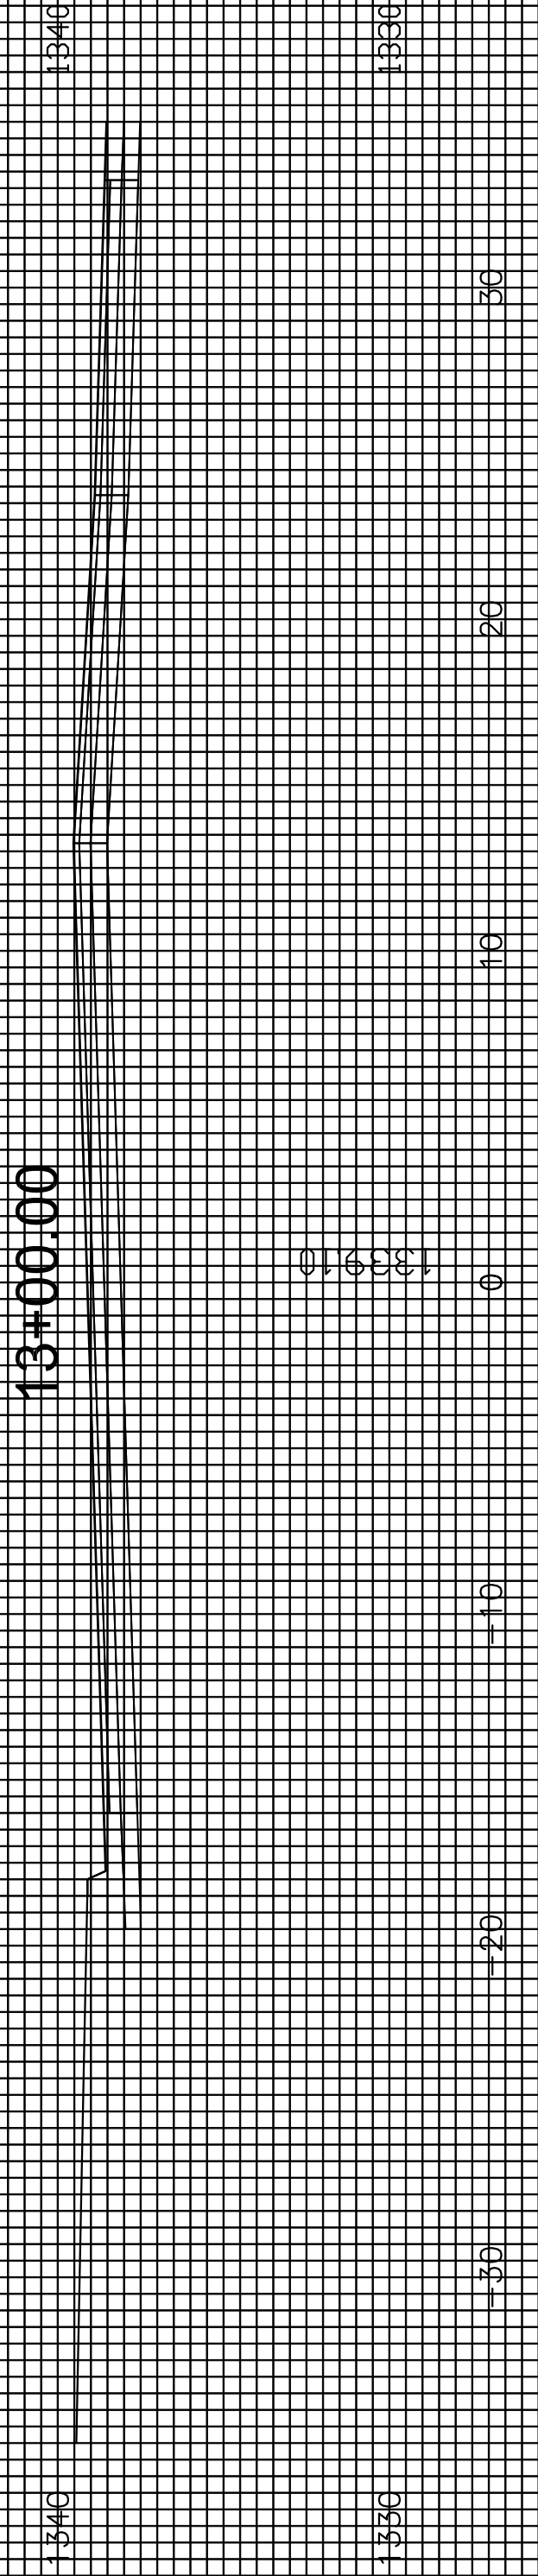


12+58.68

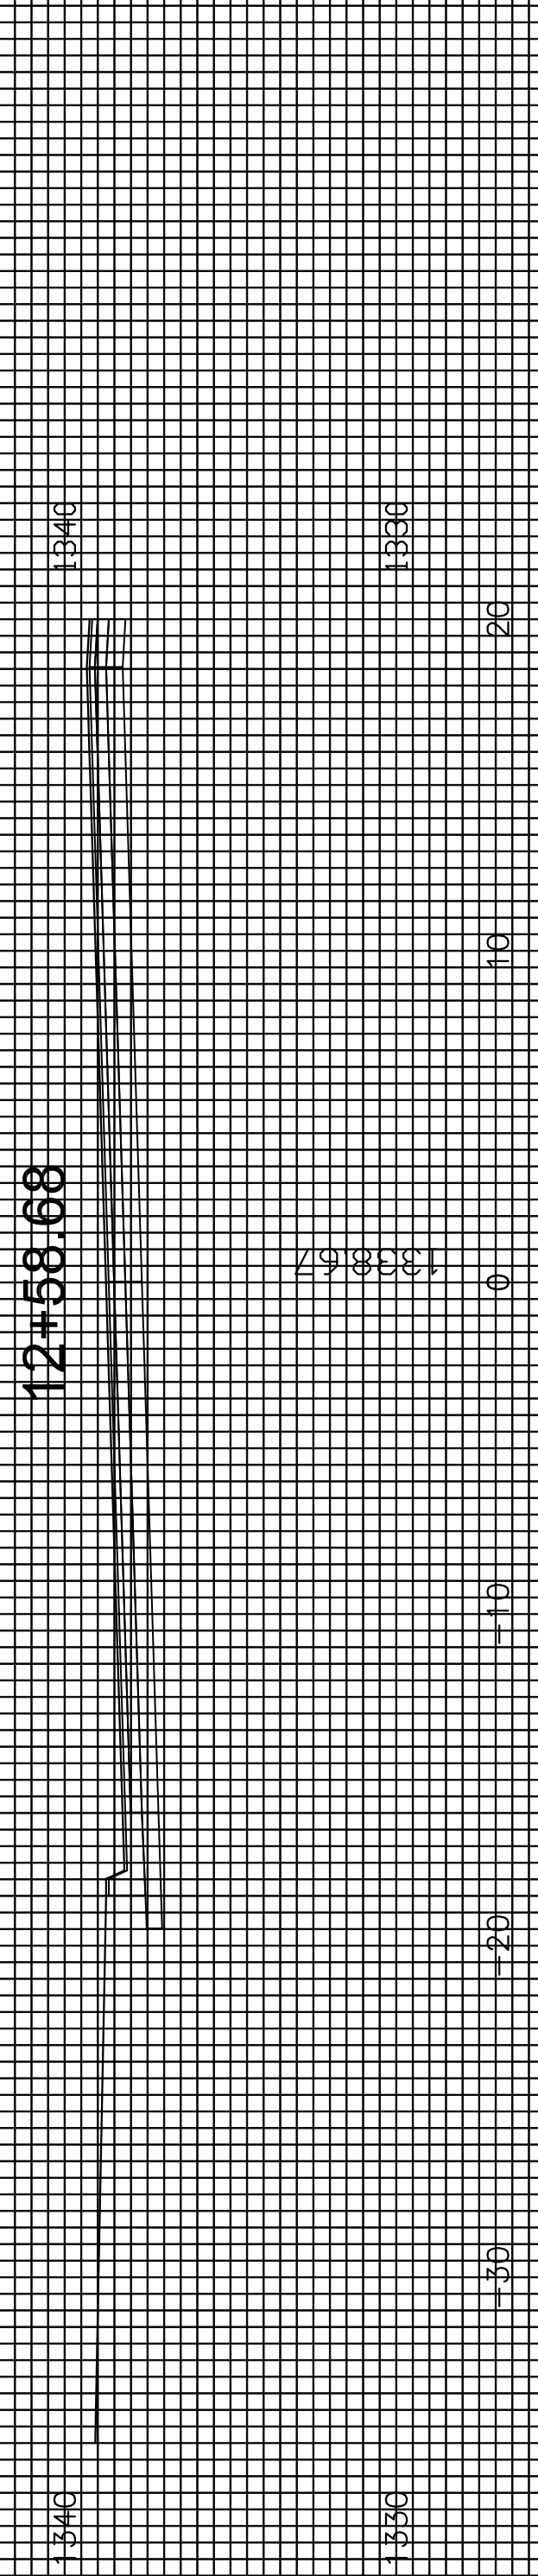


12+00.00

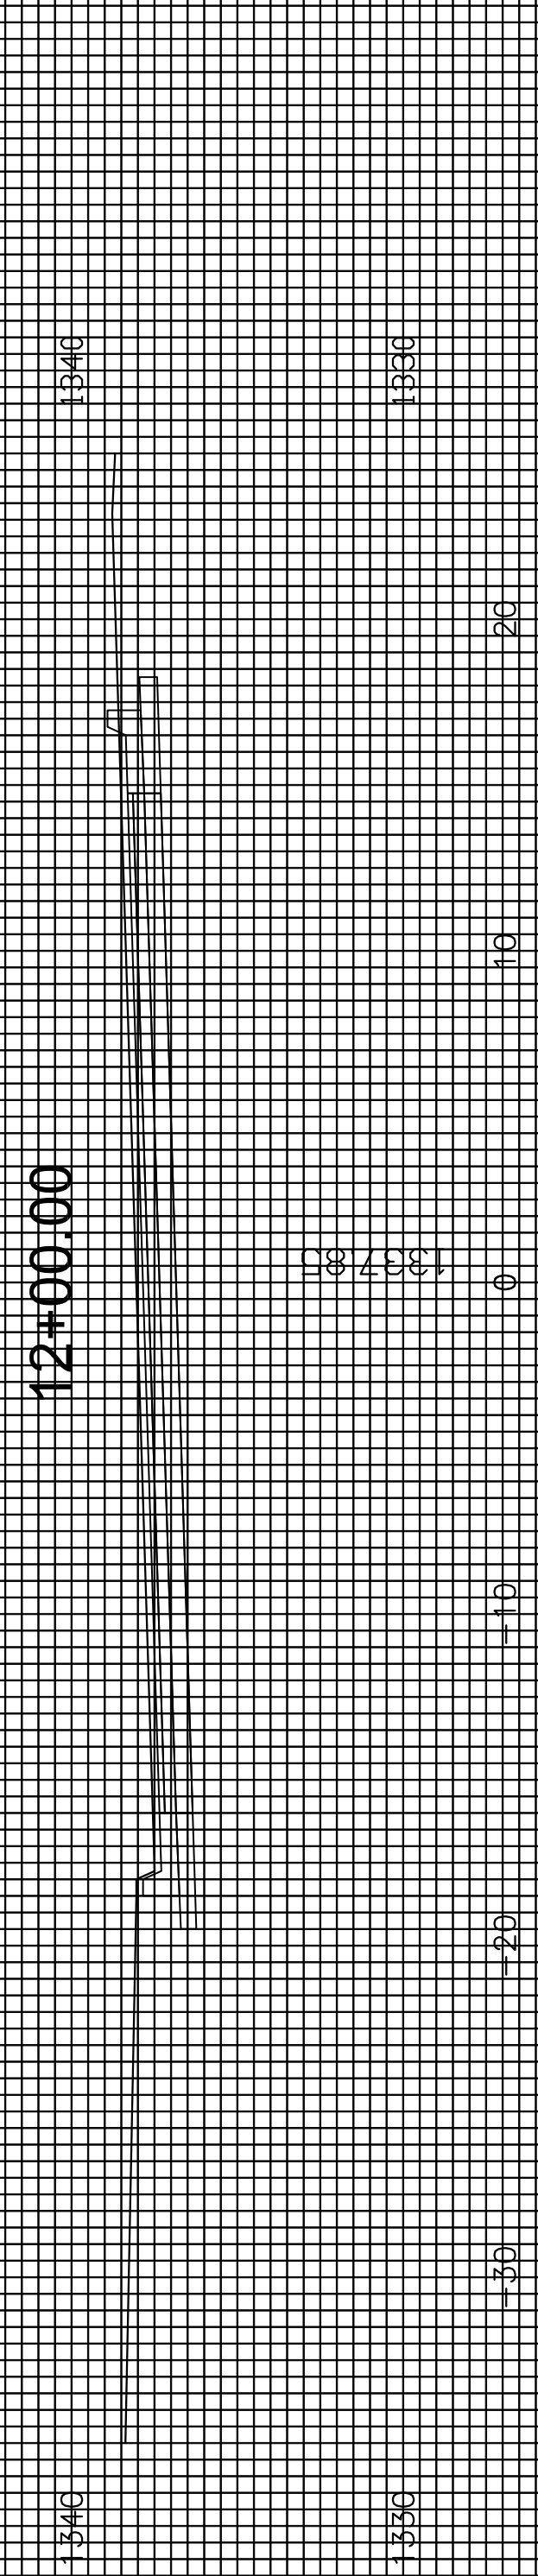

11+50.00

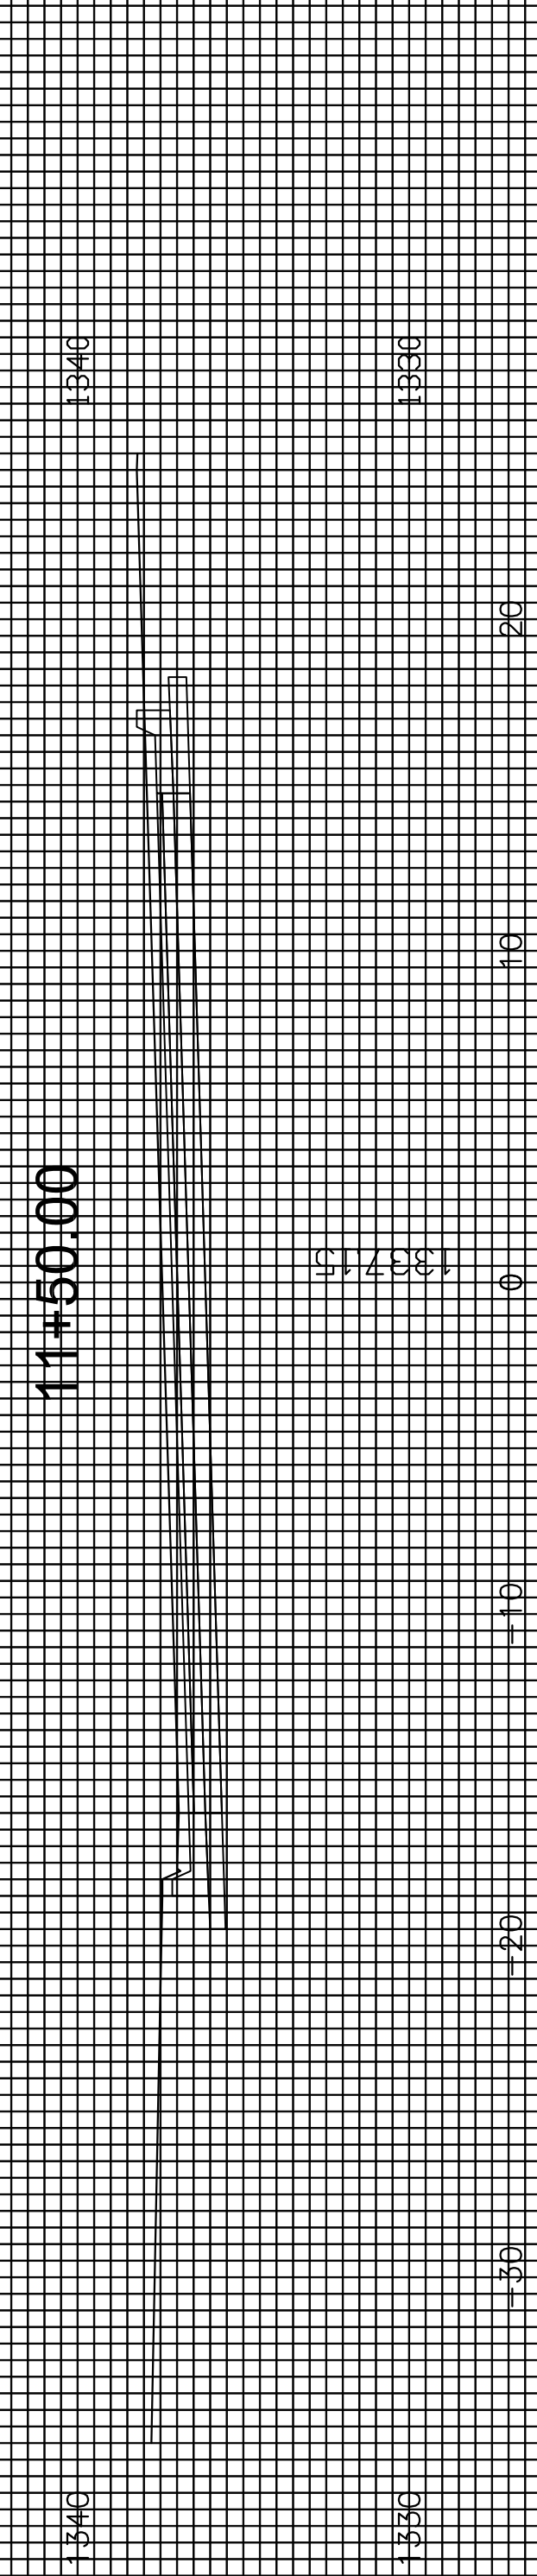

11+00.00

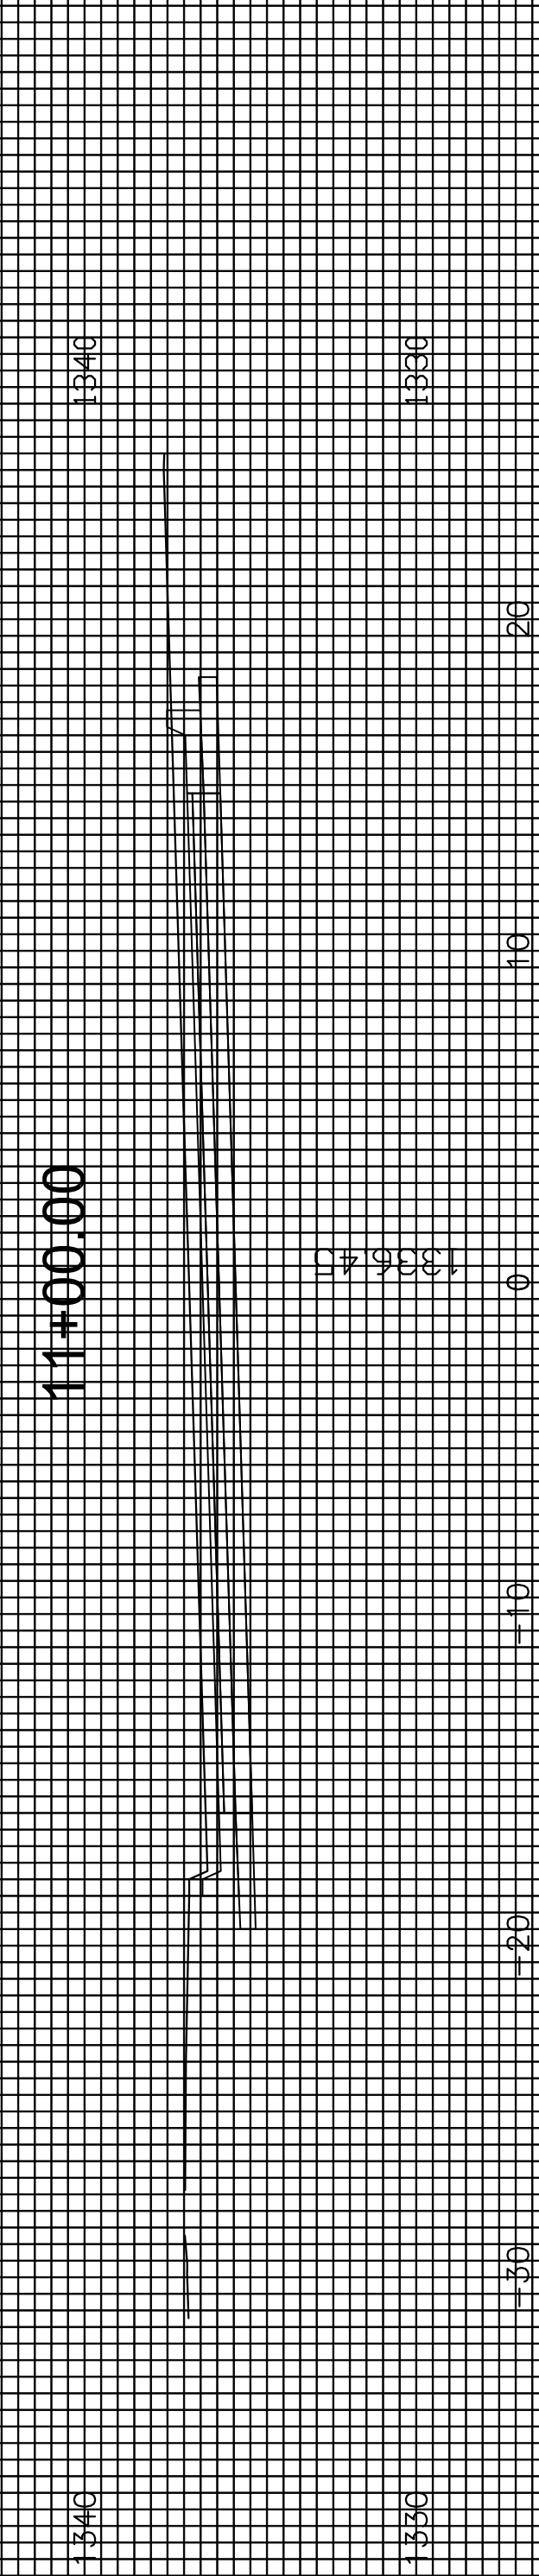

10+70.07

