



BOARDWALK REFER TO STRUCTURAL PLANS.


CONCRETE RAMP

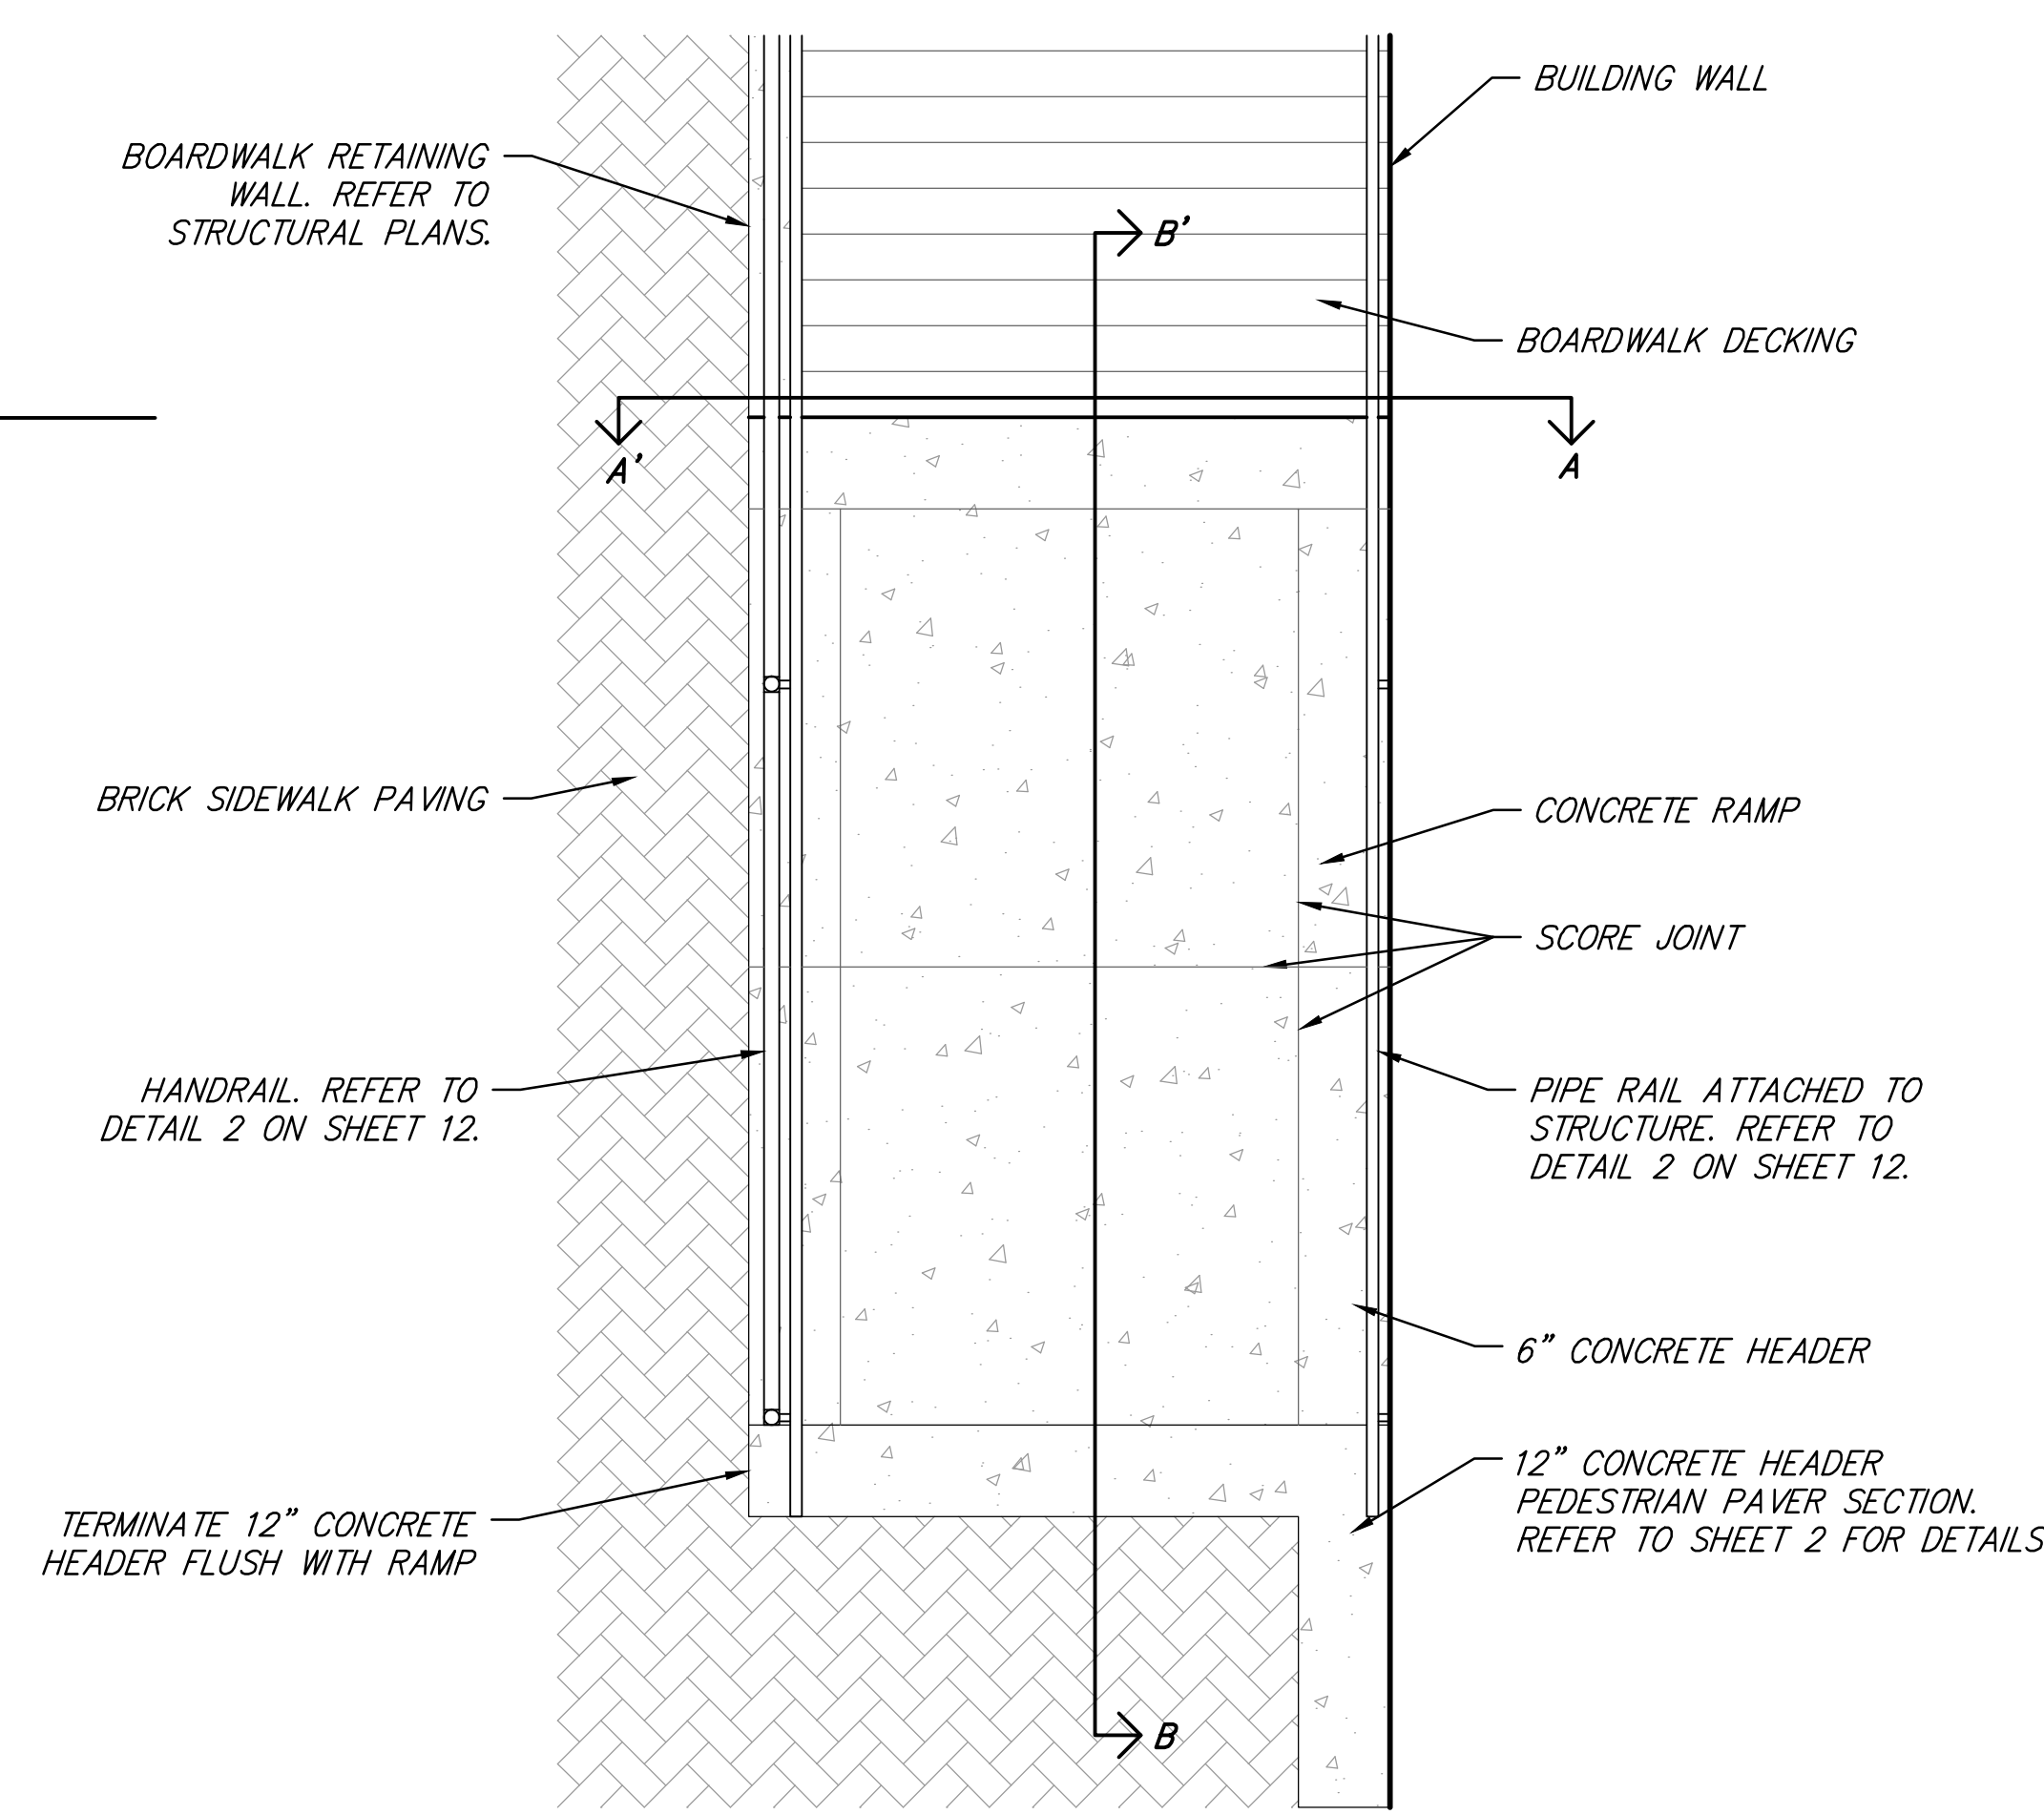

1 TYPICAL CONCRETE RAMP PLAN
SCALE: 1/2" = 1'

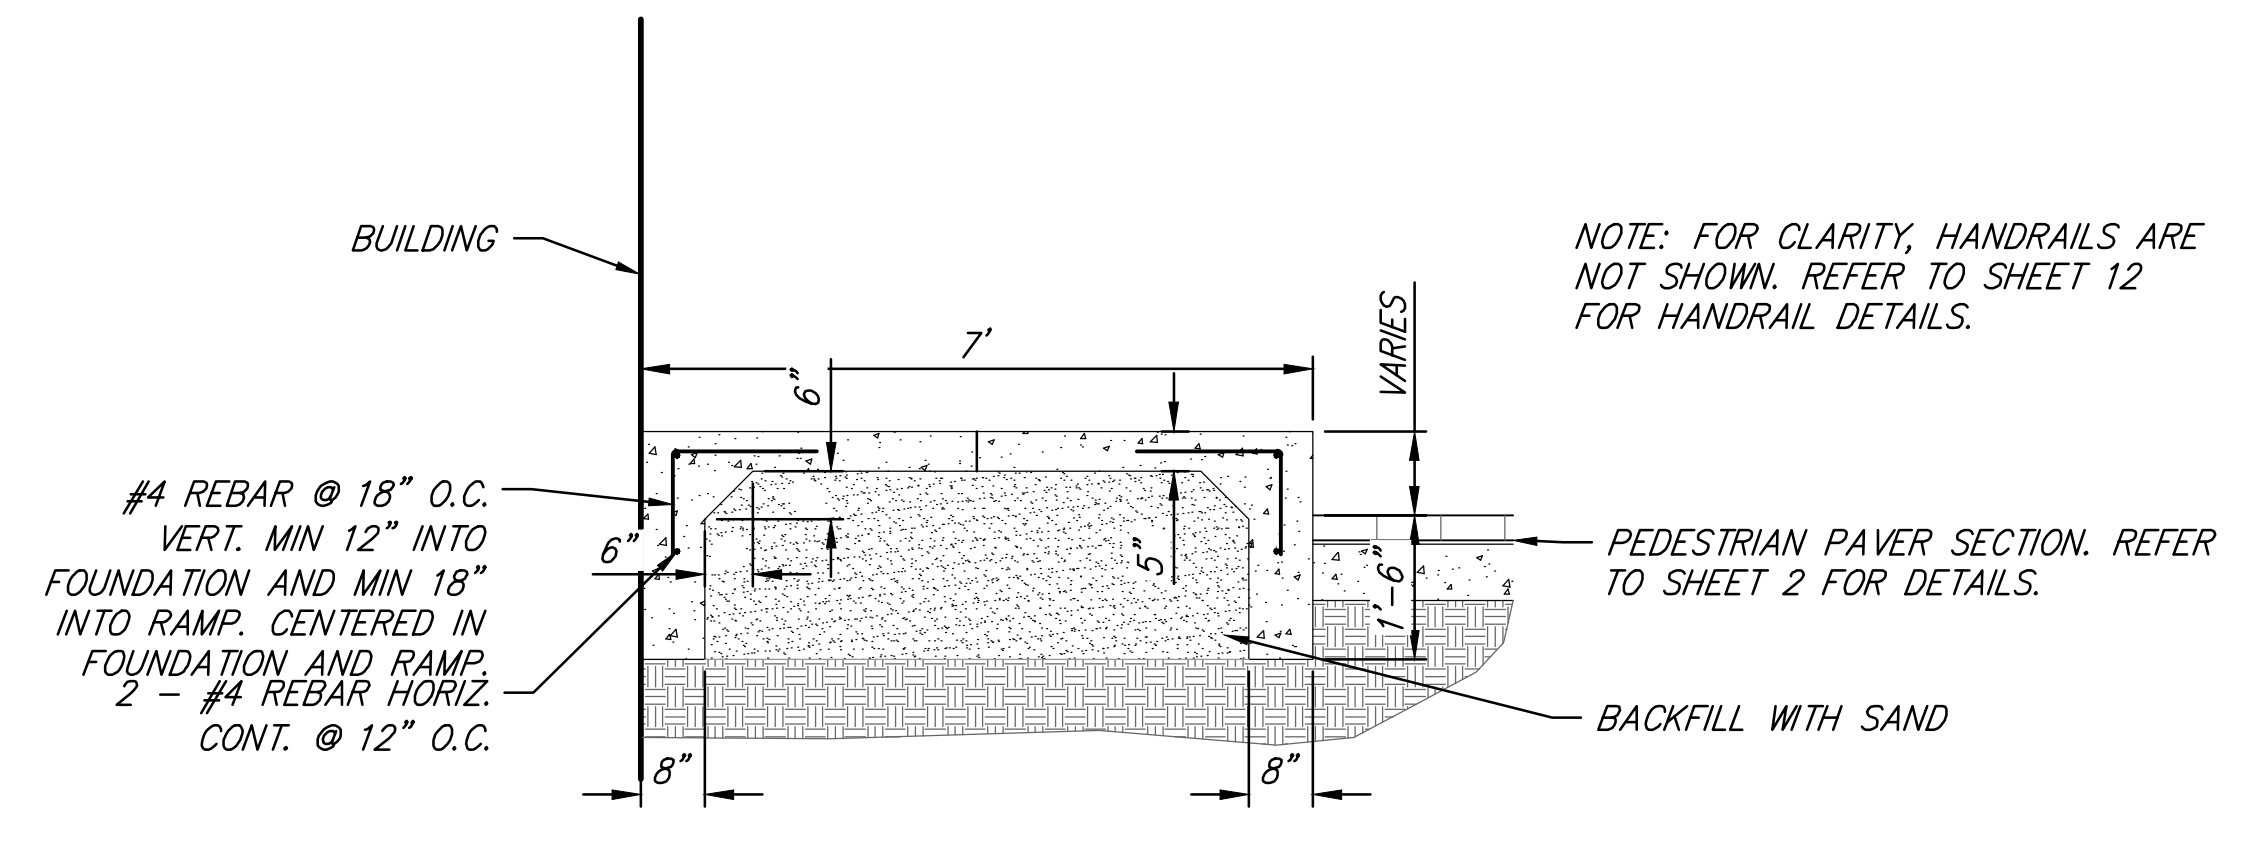

2 CONCRETE RAMP SECTION A-A'
SCALE: 1/2" = 1'

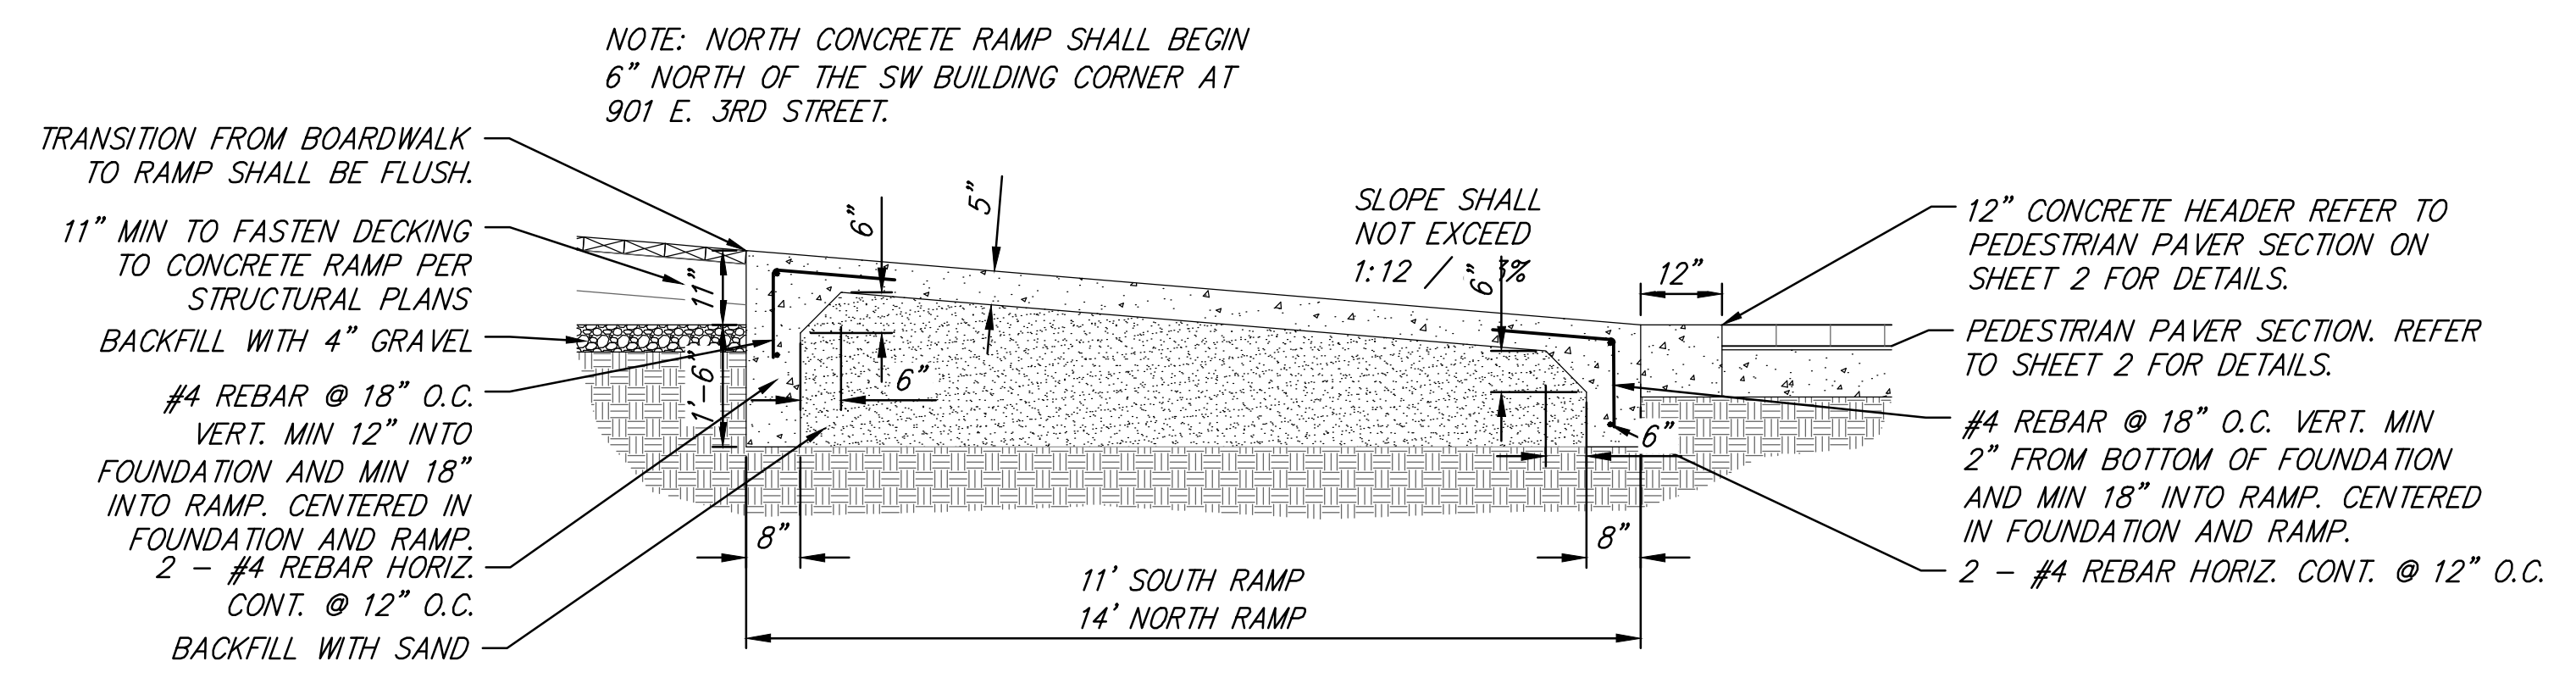

3 CONCRETE RAMP SECTION B-B'
SCALE: 1/2" = 1'

F:\Projects\Projects 4500-4599\45317 (Mosley and Rock Island - Old Town)\45317 Landscape Base.dwg

(c) Copyright 2015, Ruggles & Bohm, P.A.

MOSLEY & ROCK ISLAND		Boardwalk Approach Ramps	
	RUGGLES & BOHM		DATE Dec. 2, 2015 DESIGN BT/DK DRAWN DK REVIEW 9-25-2015 SHEET 13 OF 59
	ENGINEERING SURVEYING LANDSCAPE ARCHITECTURE GOVERNMENT 924 NORTH MAIN WICHITA, KANSAS 67203 P (316) 264-8008 F (316) 264-4621 WWW.RRBOHM.COM		PROJECT NUMBER 472-85915 DRAWING FILE 4531T Landscape Base [Boardwalk Approach Ramps]