




SCHEMATIC BOARDWALK PLAN
Scale: 3/8" = 1'-0"

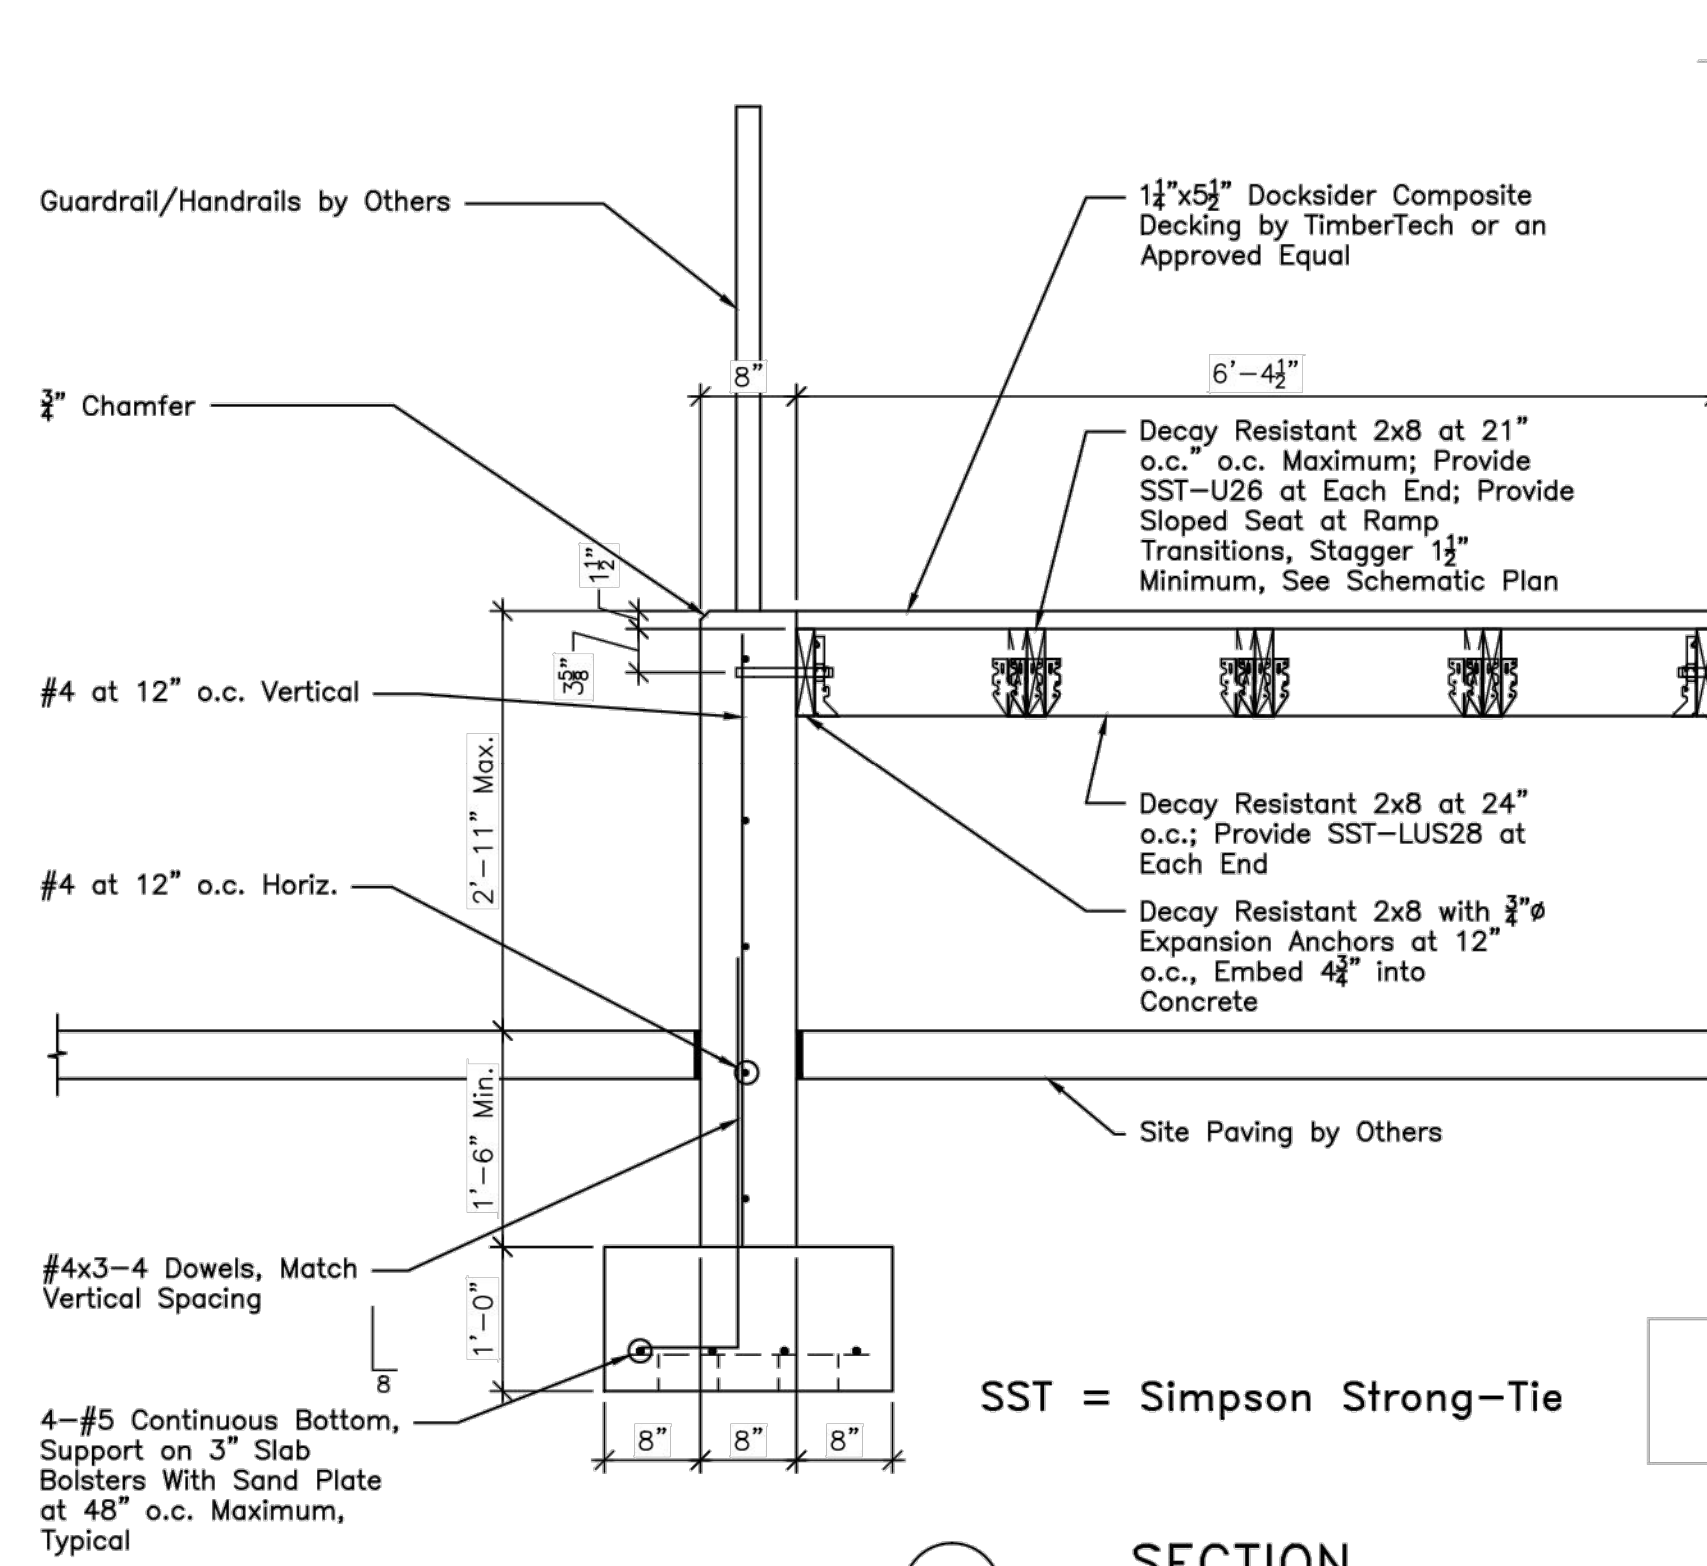


1 SECTION
3/8" = 1'-0"

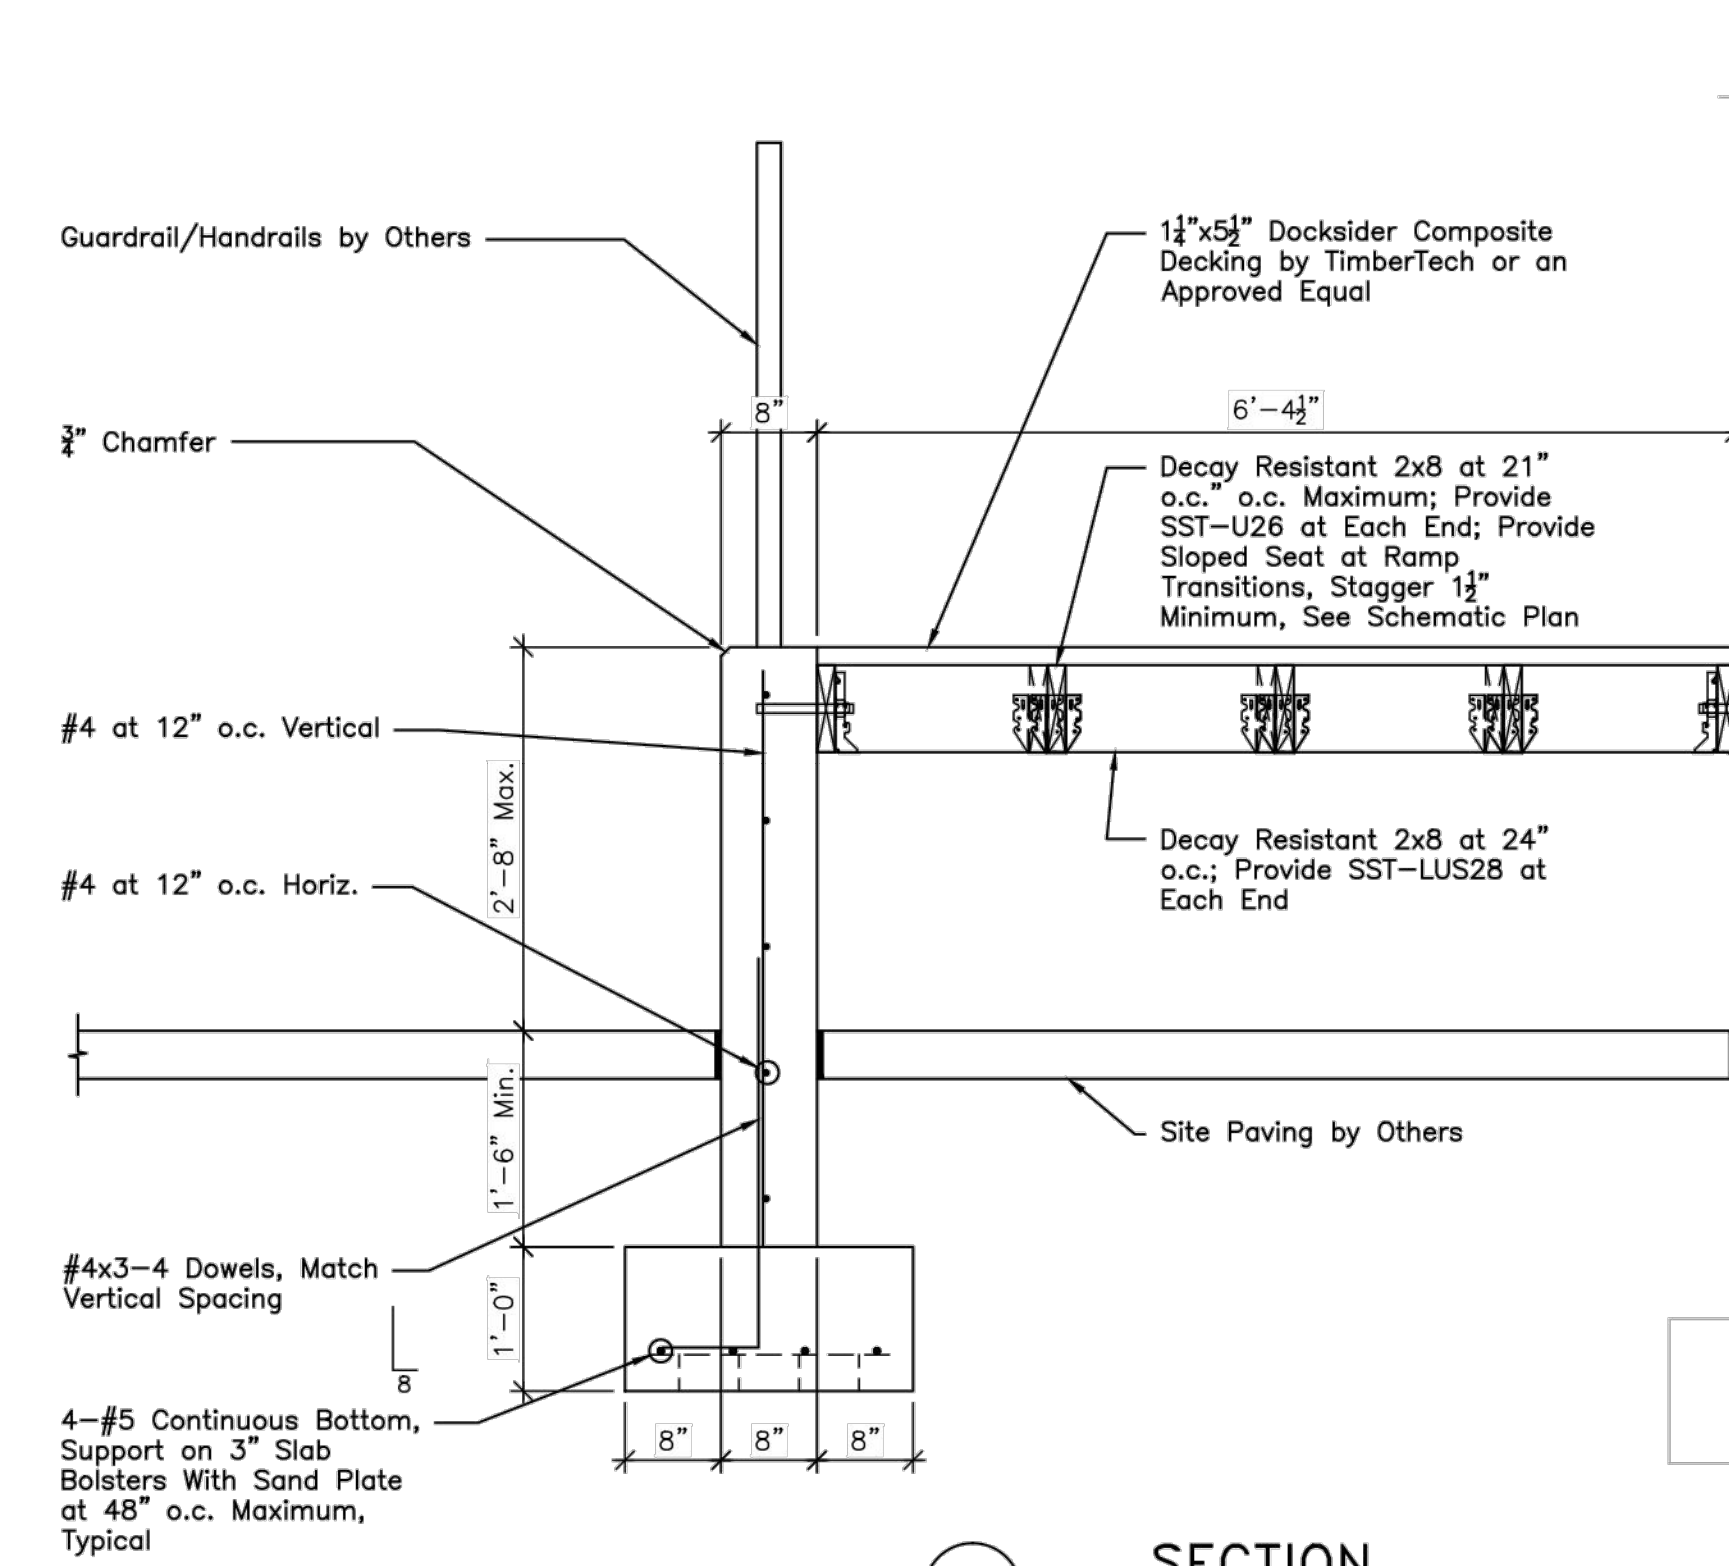


2 SECTION
3/8" = 1'-0"

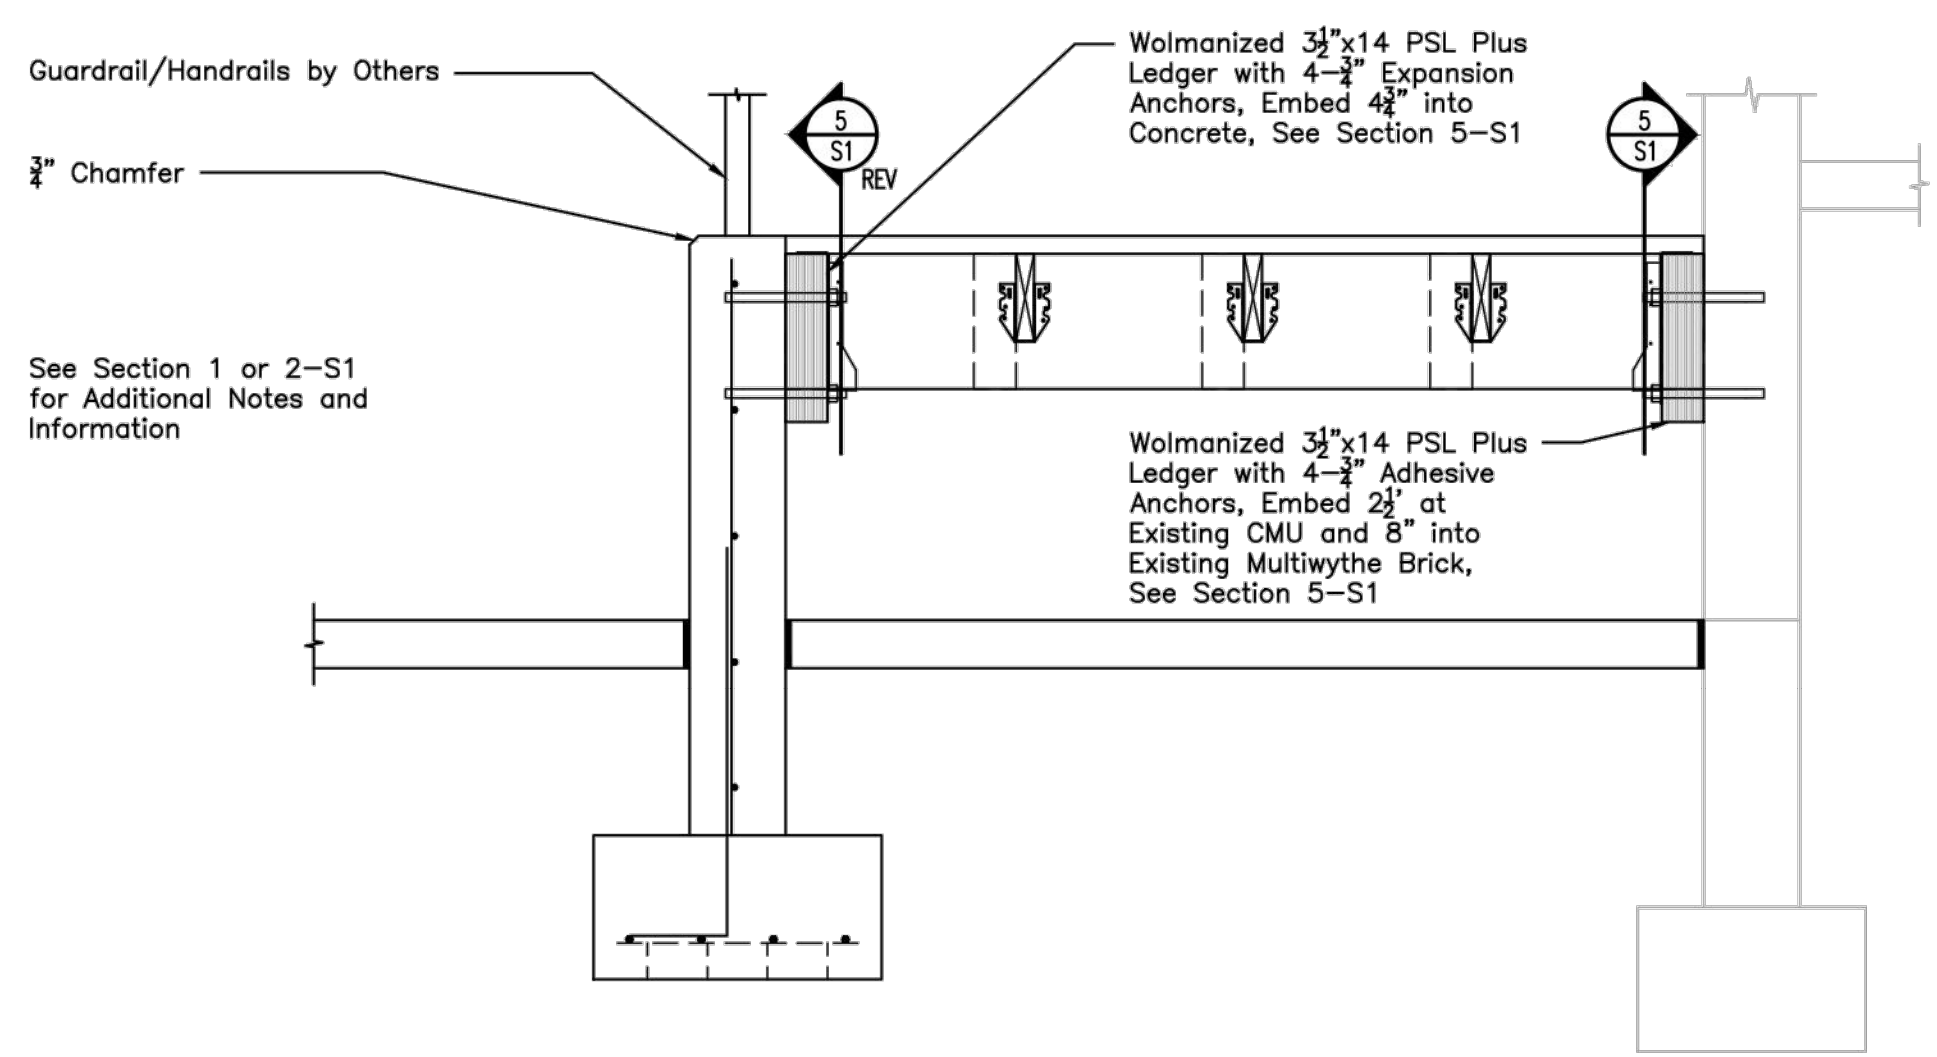


4 SECTION
3/8" = 1'-0"

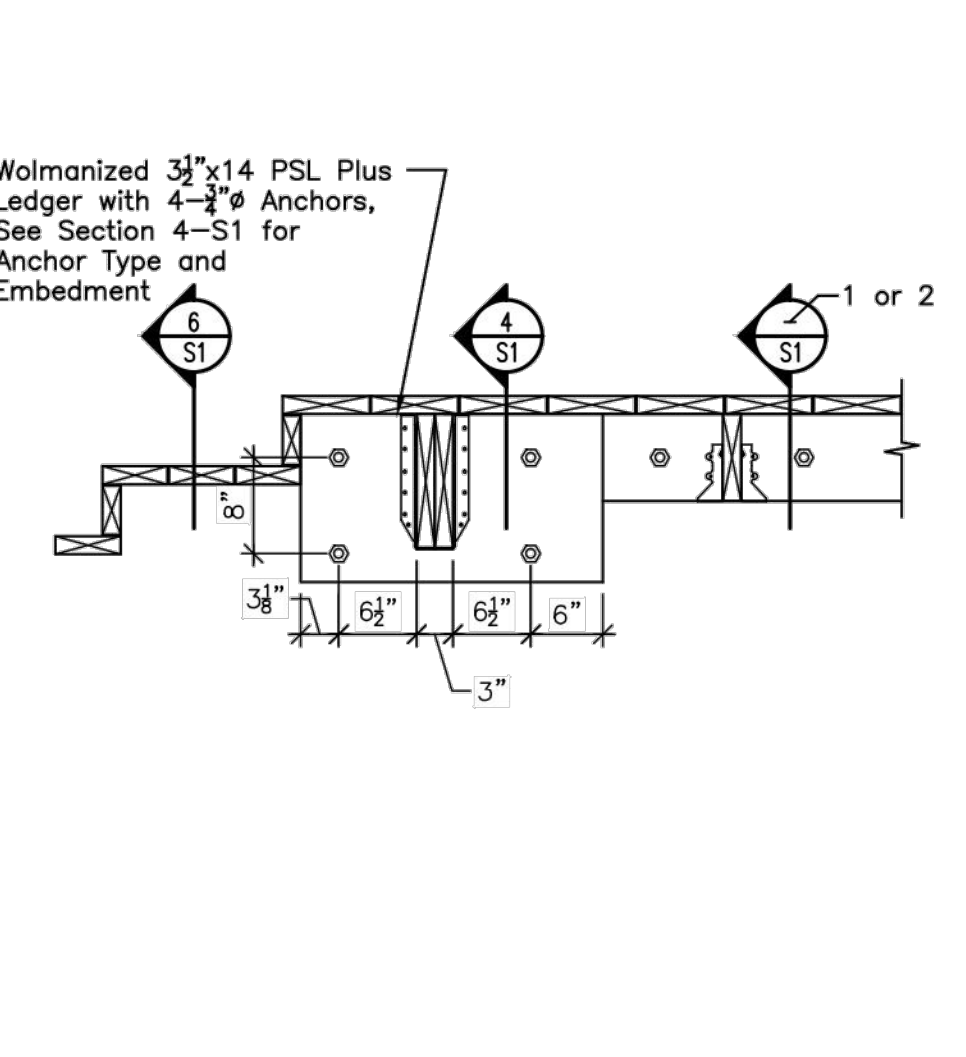


5 SECTION
3/8" = 1'-0"

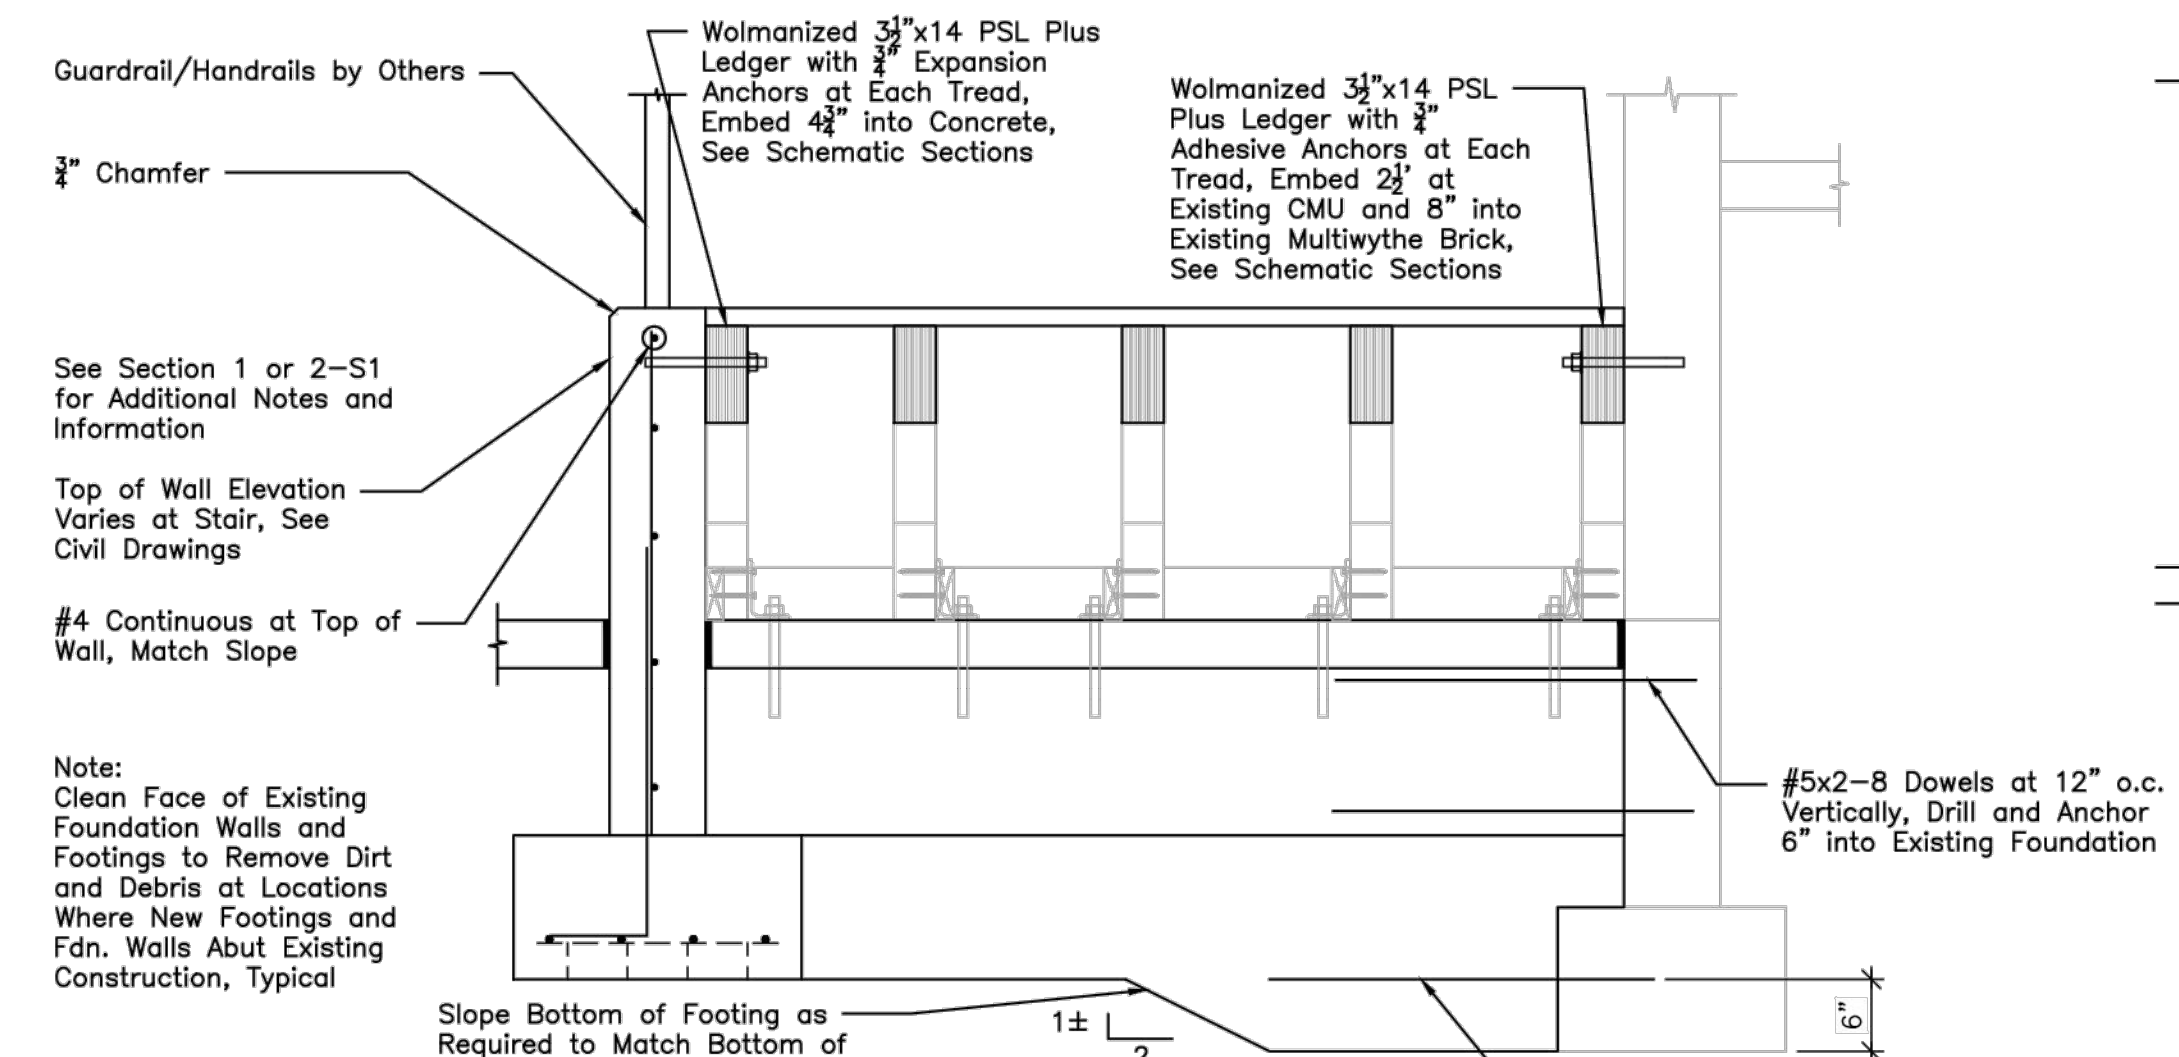

6 SECTION
3/8" = 1'-0"

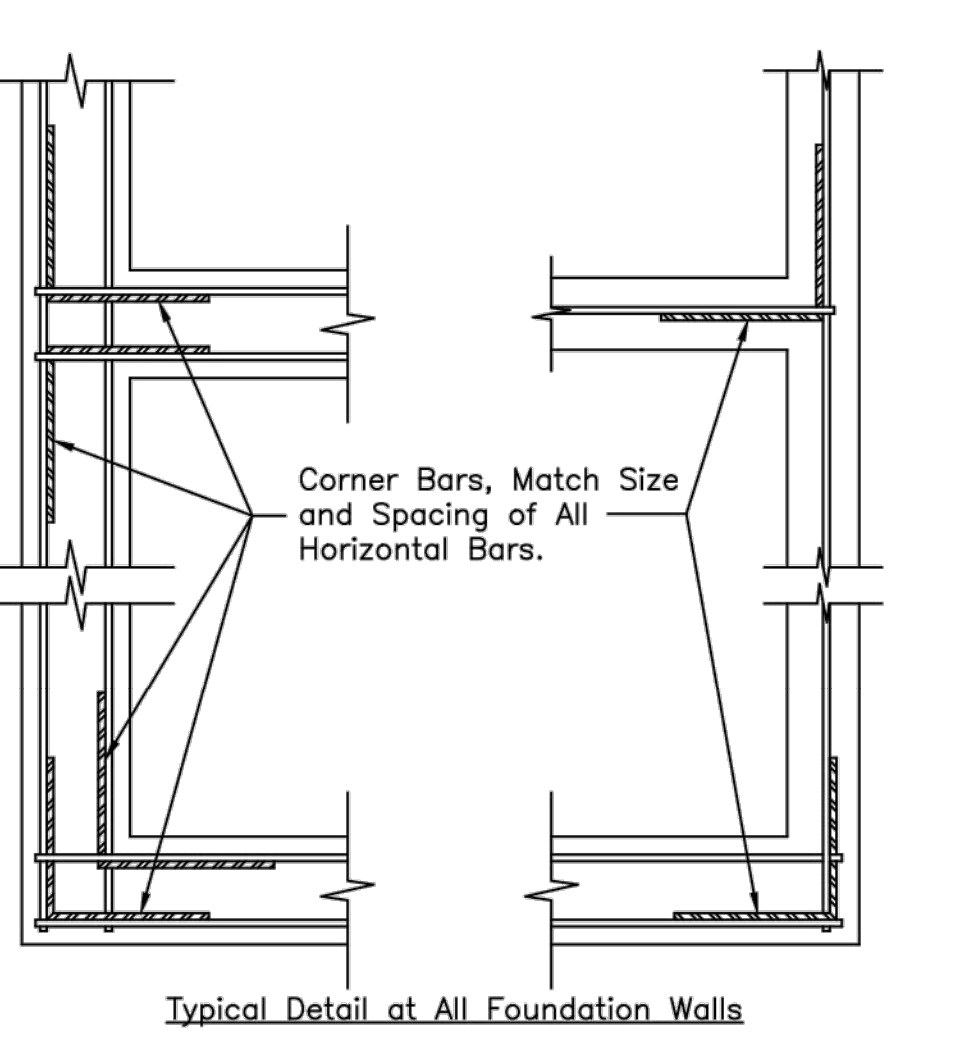

7 CORNER BAR DETAIL
No Scale

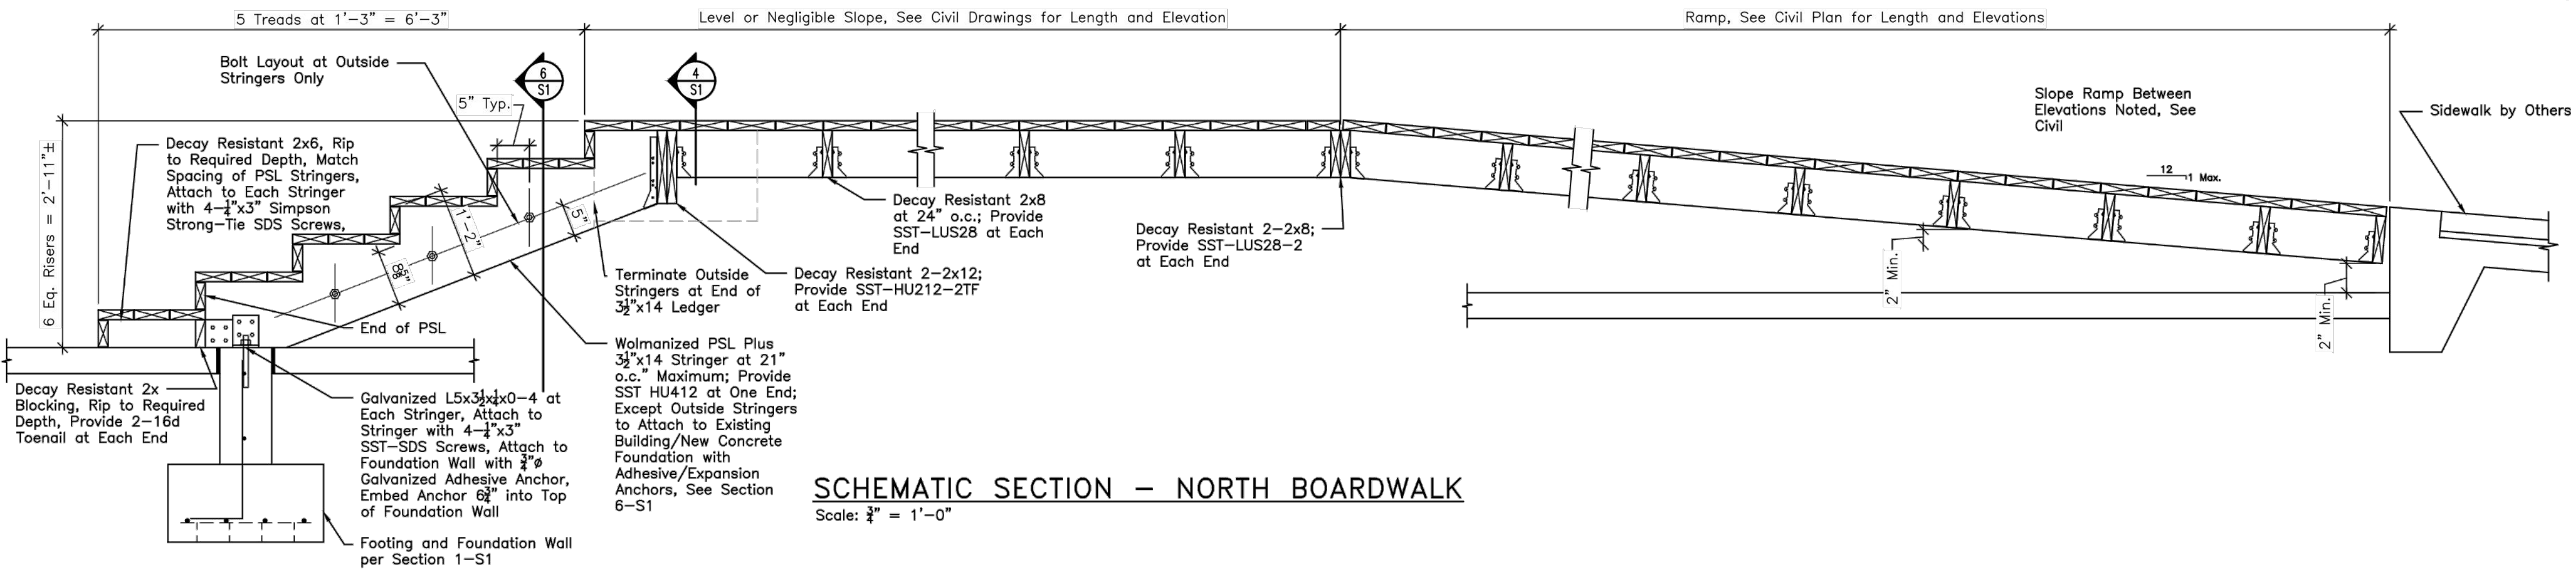

SCHEMATIC SECTION - NORTH BOARDWALK
Scale: 3/8" = 1'-0"

SHEET S1
DWA Proj: 15058.00

MOSLEY & ROCK ISLAND PAVING BOARDWALK STRUCTURAL DETAILS

RUGGLES & BOHM
ENGINEERING | SURVEYING | LANDSCAPE ARCHITECTURE | GOVERNMENT
230 Laura • Suite 200 • Wichita, KS 67211-1514
316-263-7591 • www.dwase.com

DATE: OCT. 2015
DESIGN: JDL
DRAWN: JDL
REVIEW: JDL
SHEET: 14 OF 59

(c) Copyright 2015, Ruggles & Bohm, P.A.