



TREE IN RAISED PLANTER

SCALE: 1/2" = 1'-0"

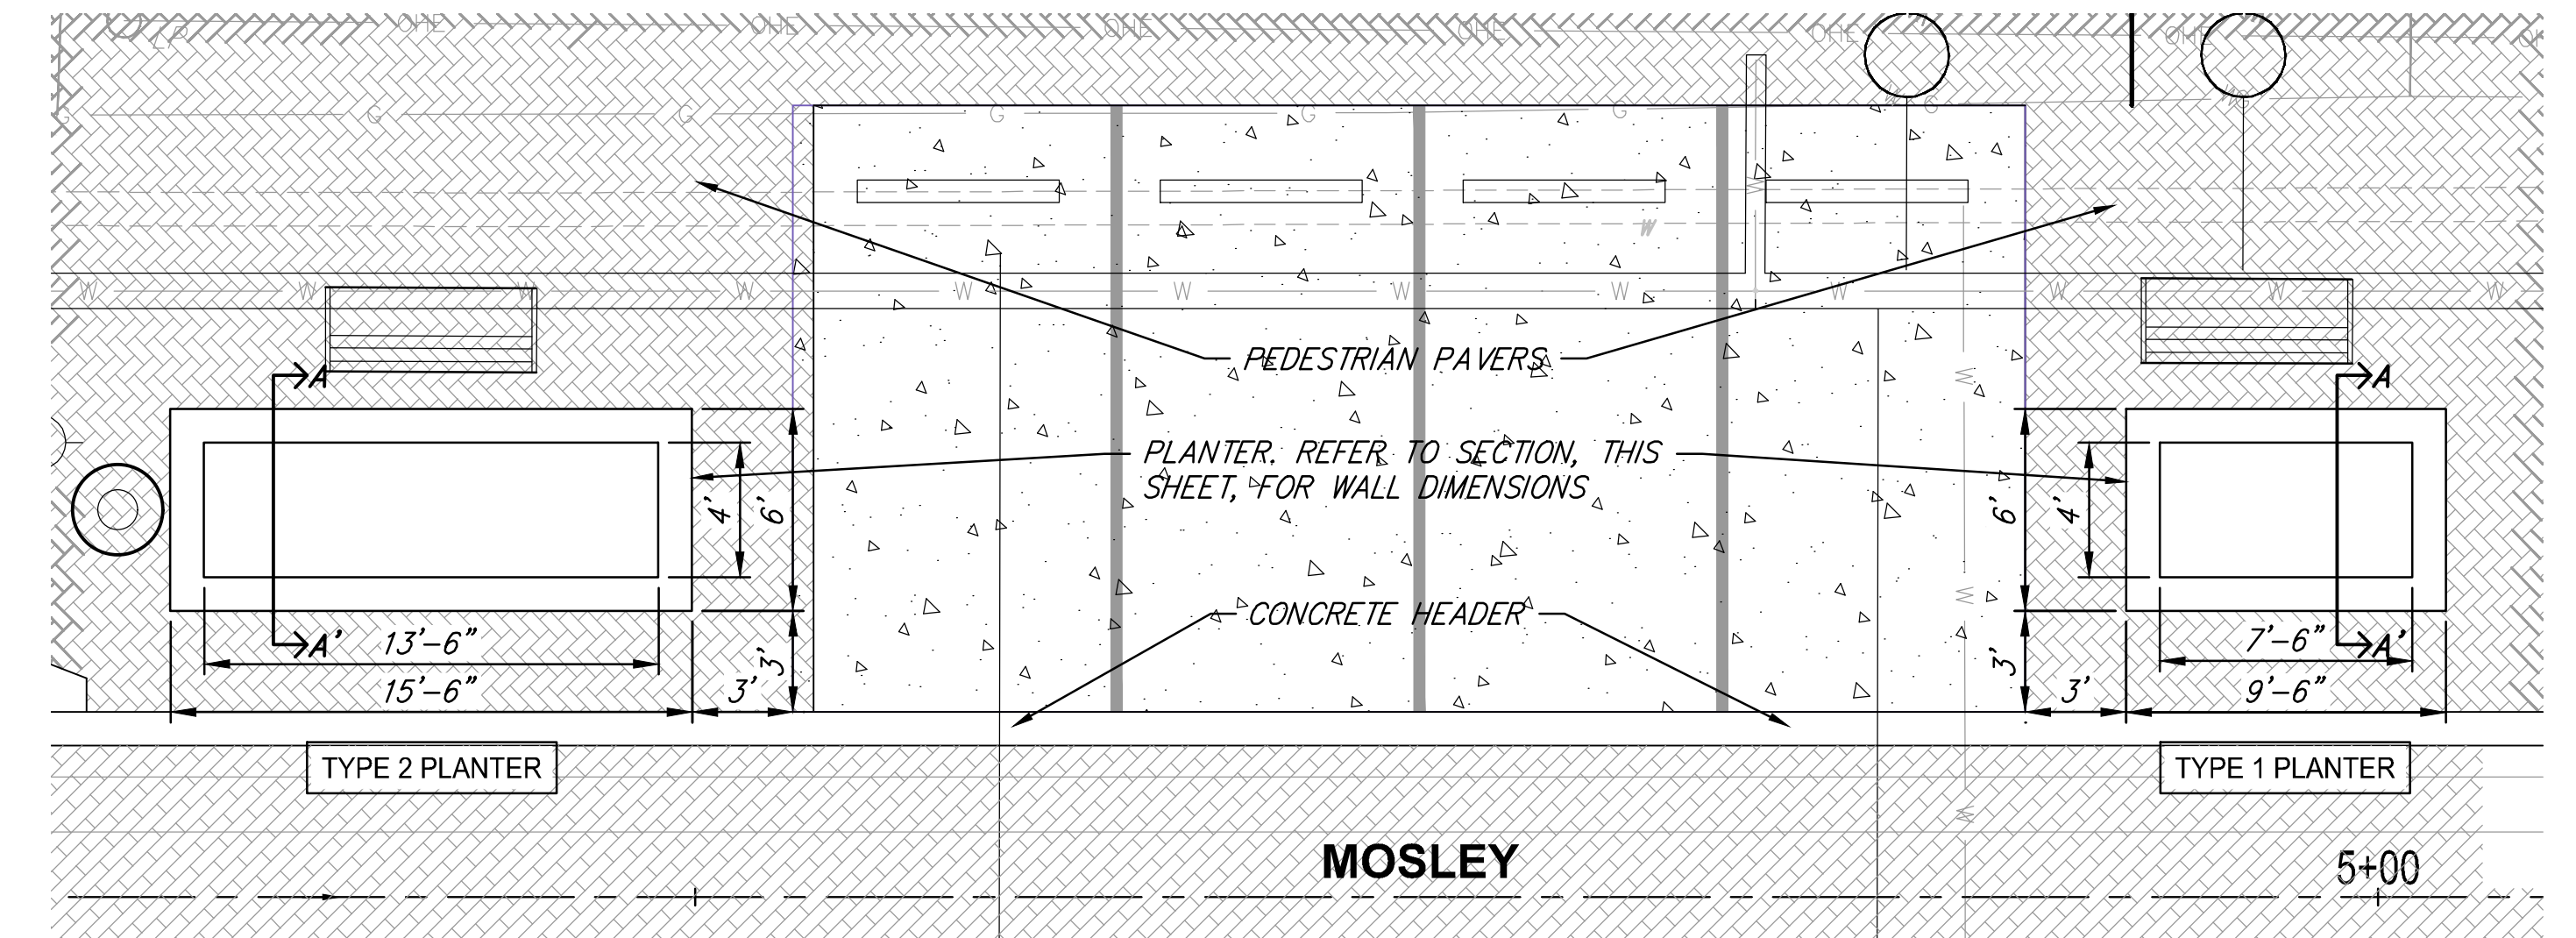

RAISED PLANTER - PLAN (TYPE 1 & 2 PLANTER)

SCALE: 1" = 3'-0"

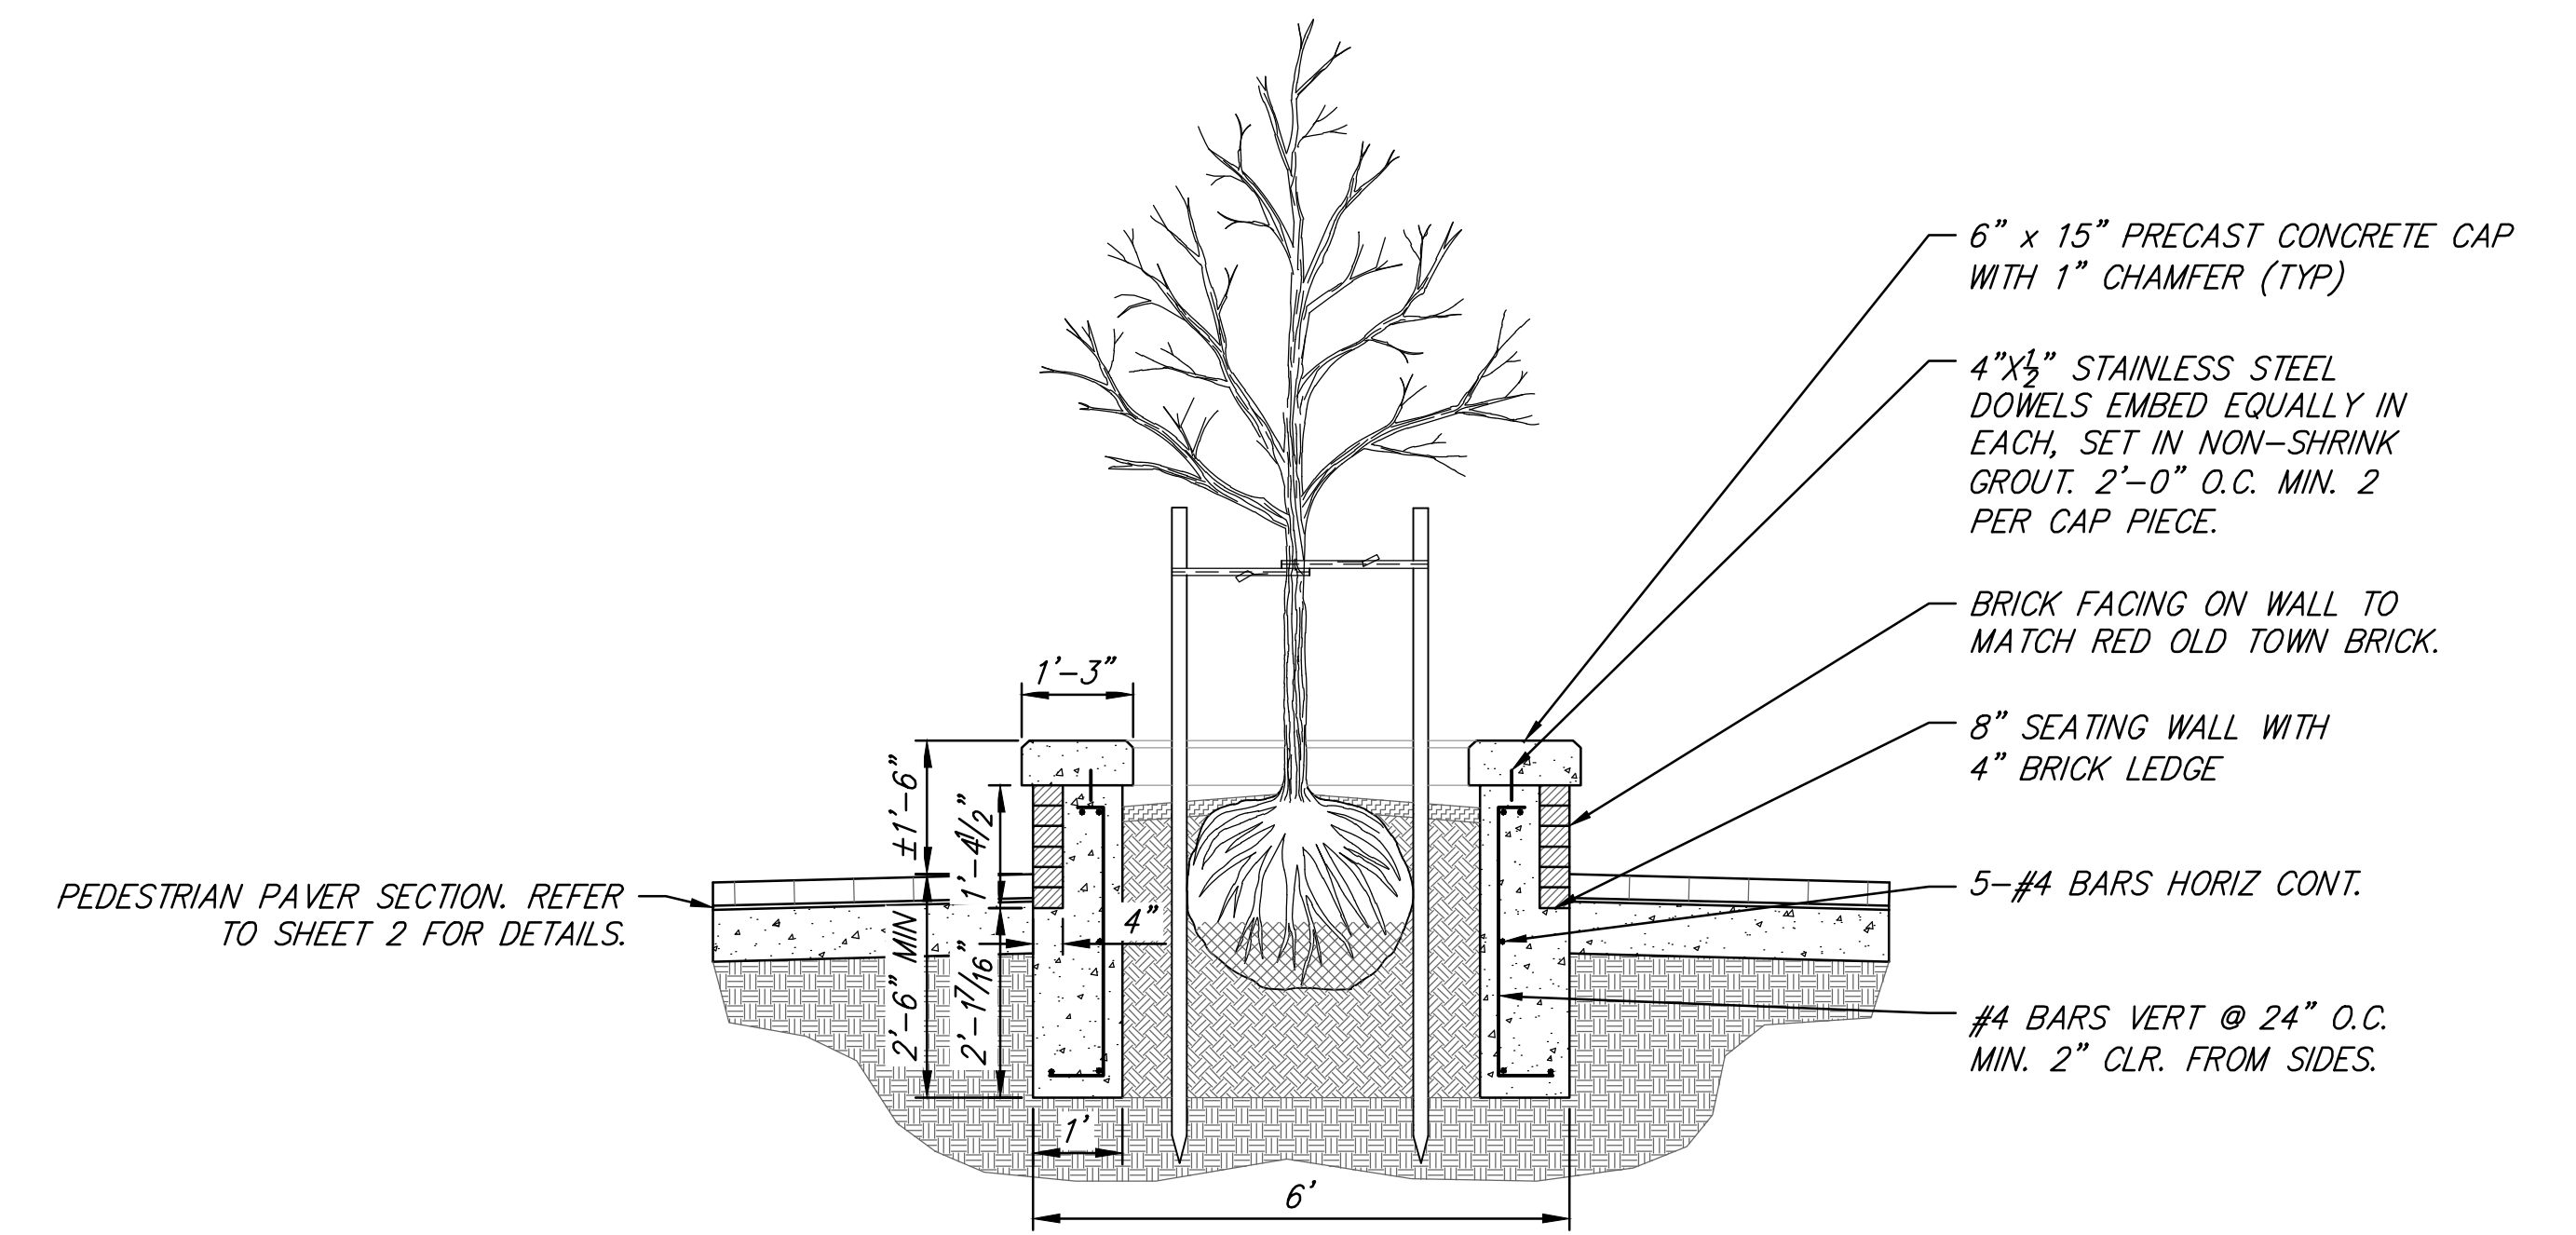

RAISED PLANTER - SECTION A-A' (TYPE 1&2 PLANTER)

SCALE: 1/2" = 1'-0"

F:\Projects\Projects 4500-4599\45317 (Mosley and Rock Island - Old Town)\45317 Landscape Base.dwg

(c) Copyright 2015, Ruggles & Bohm, P.A.

MOSLEY & ROCK ISLAND		Raised Planter Details	
		DATE	Dec. 2, 2015
		DESIGN	BT/DK
ENGINEERING SURVEYING LANDSCAPE ARCHITECTURE GOVERNMENT 924 NORTH MAIN WICHITA, KANSAS 67203 P (316) 264-8008 F (316) 264-4621 WWW.RUGGLESANDBOHM.COM		DRAWN	DK
PROJECT NUMBER	472-85915	DWG. SCALE	...
DRAWING FILE	4531T		
4531T Landscape Base [Raised Planter Details]		SHEET	47
		OF	59