




1 SCULPTURE BASE PLAN
SCALE: 1" = 1'

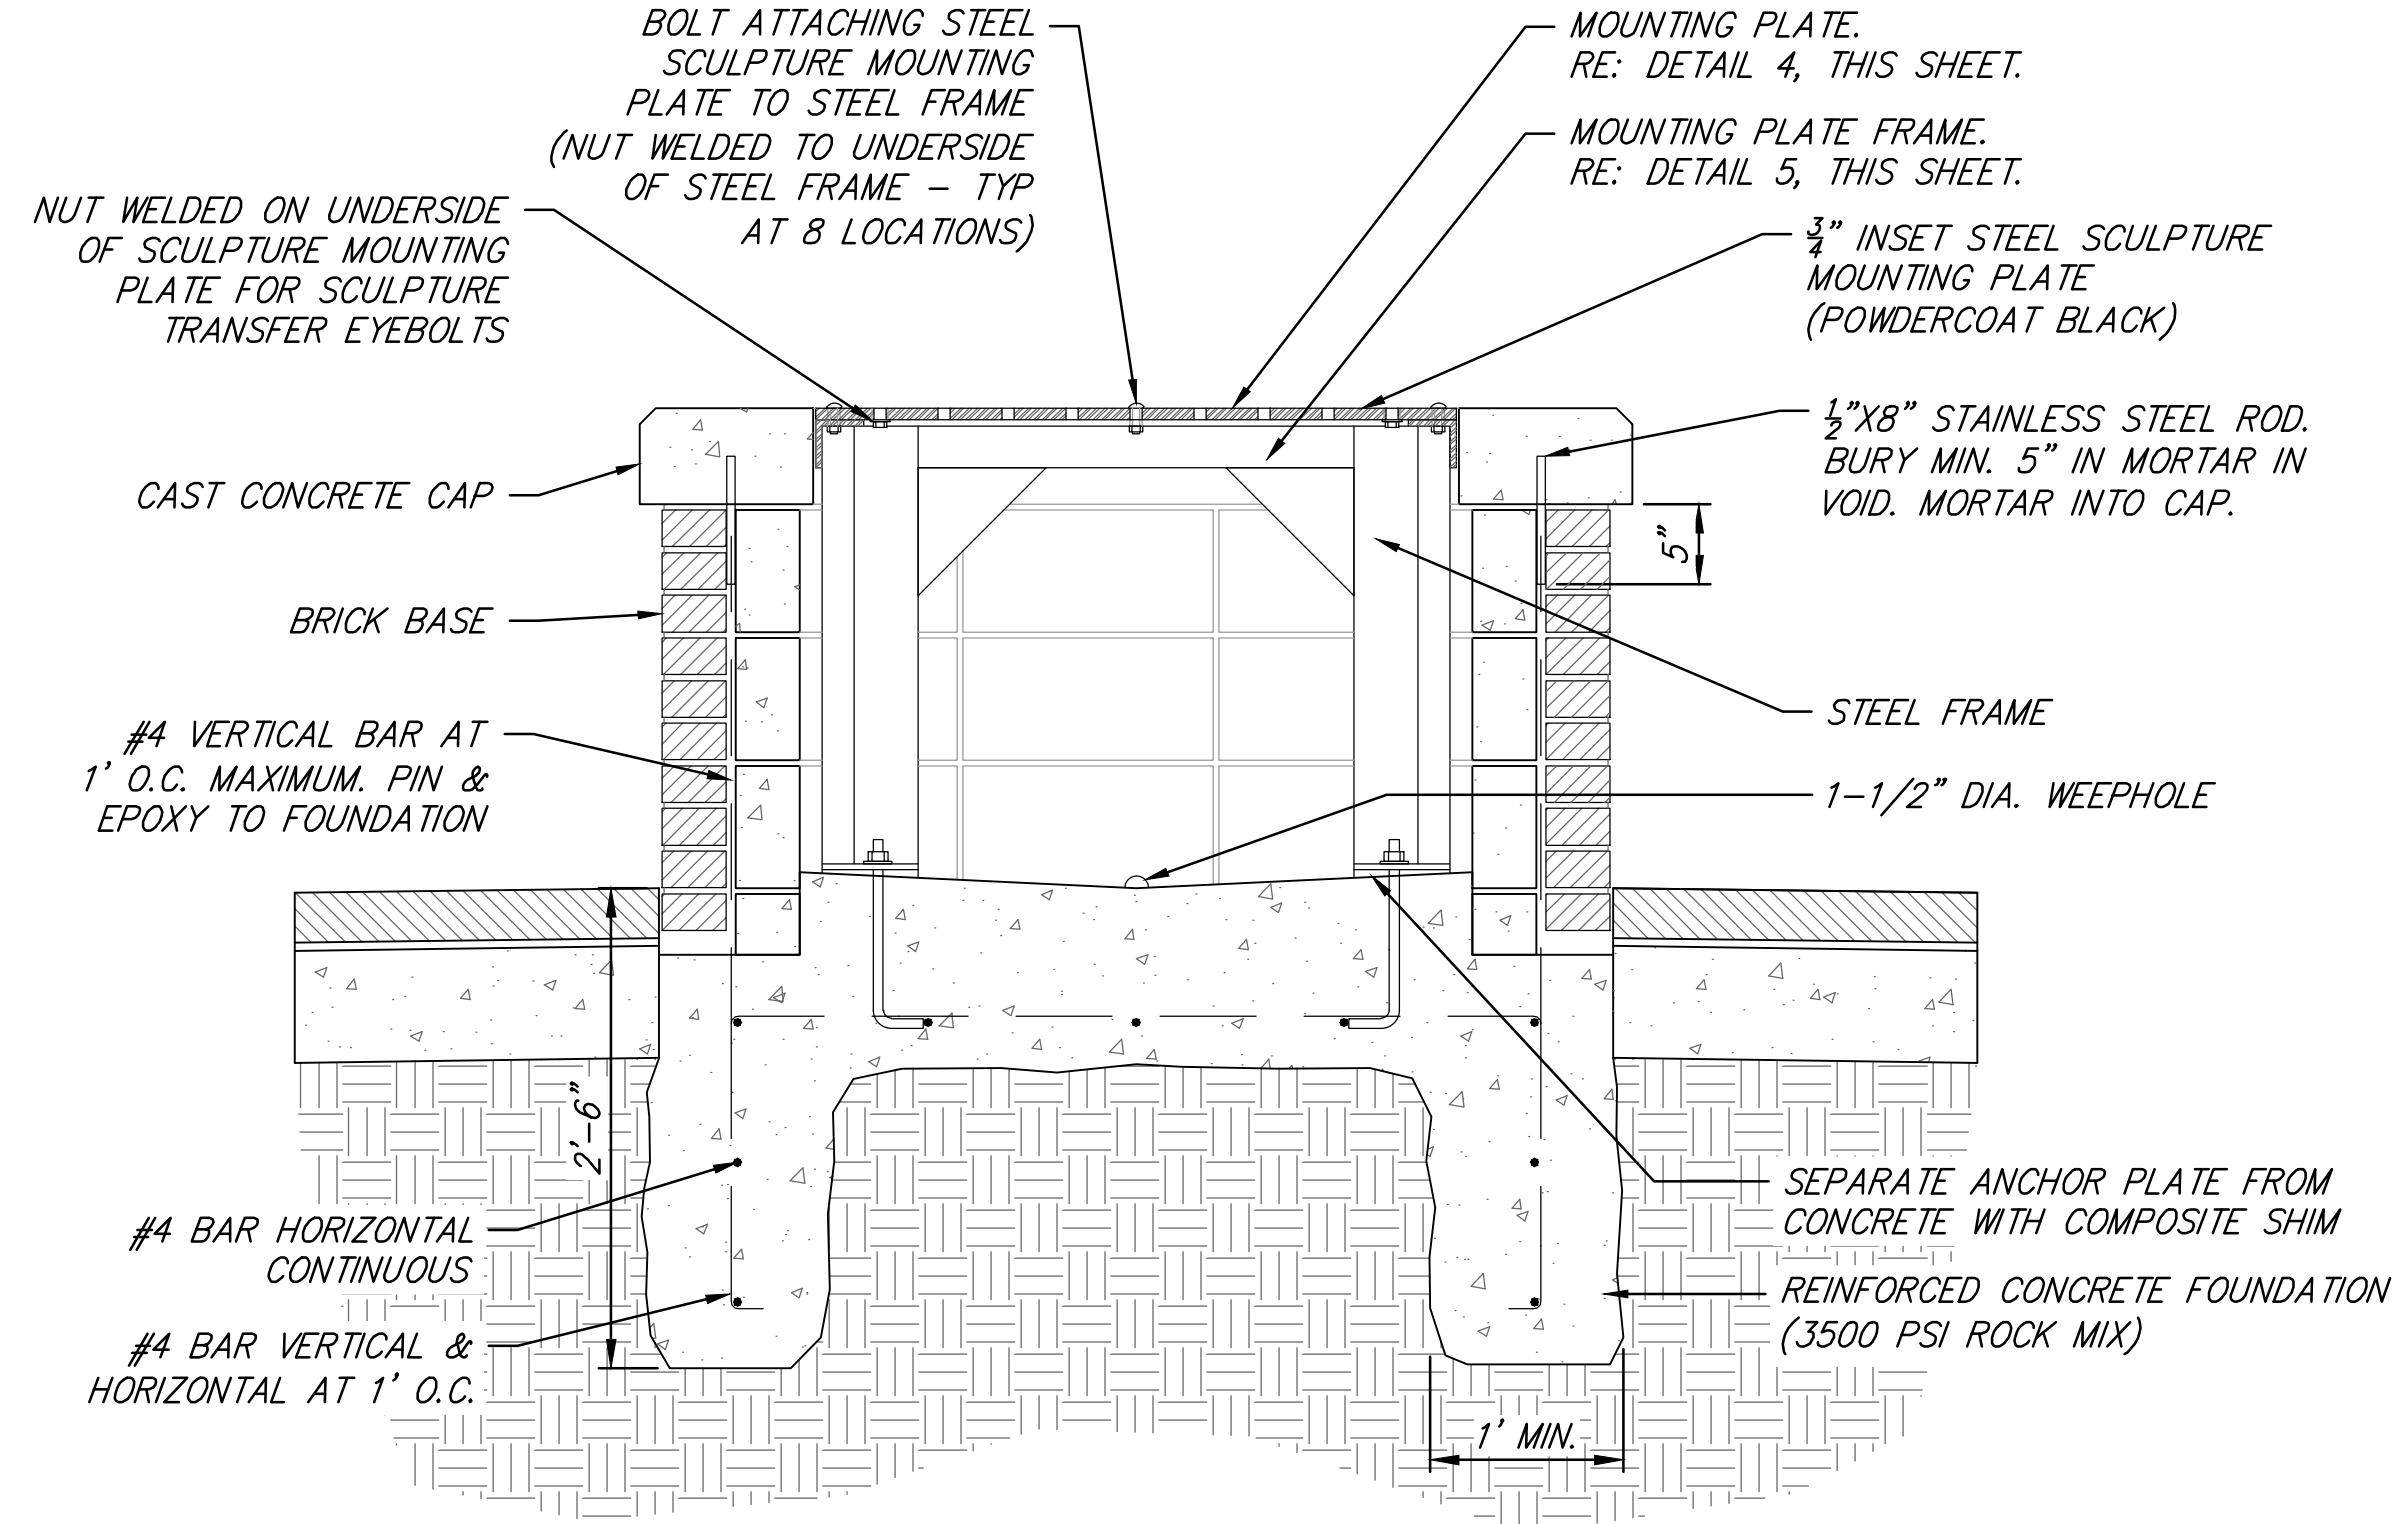


2 SCULPTURE BASE SECTION A-A'
SCALE: 1" = 1'

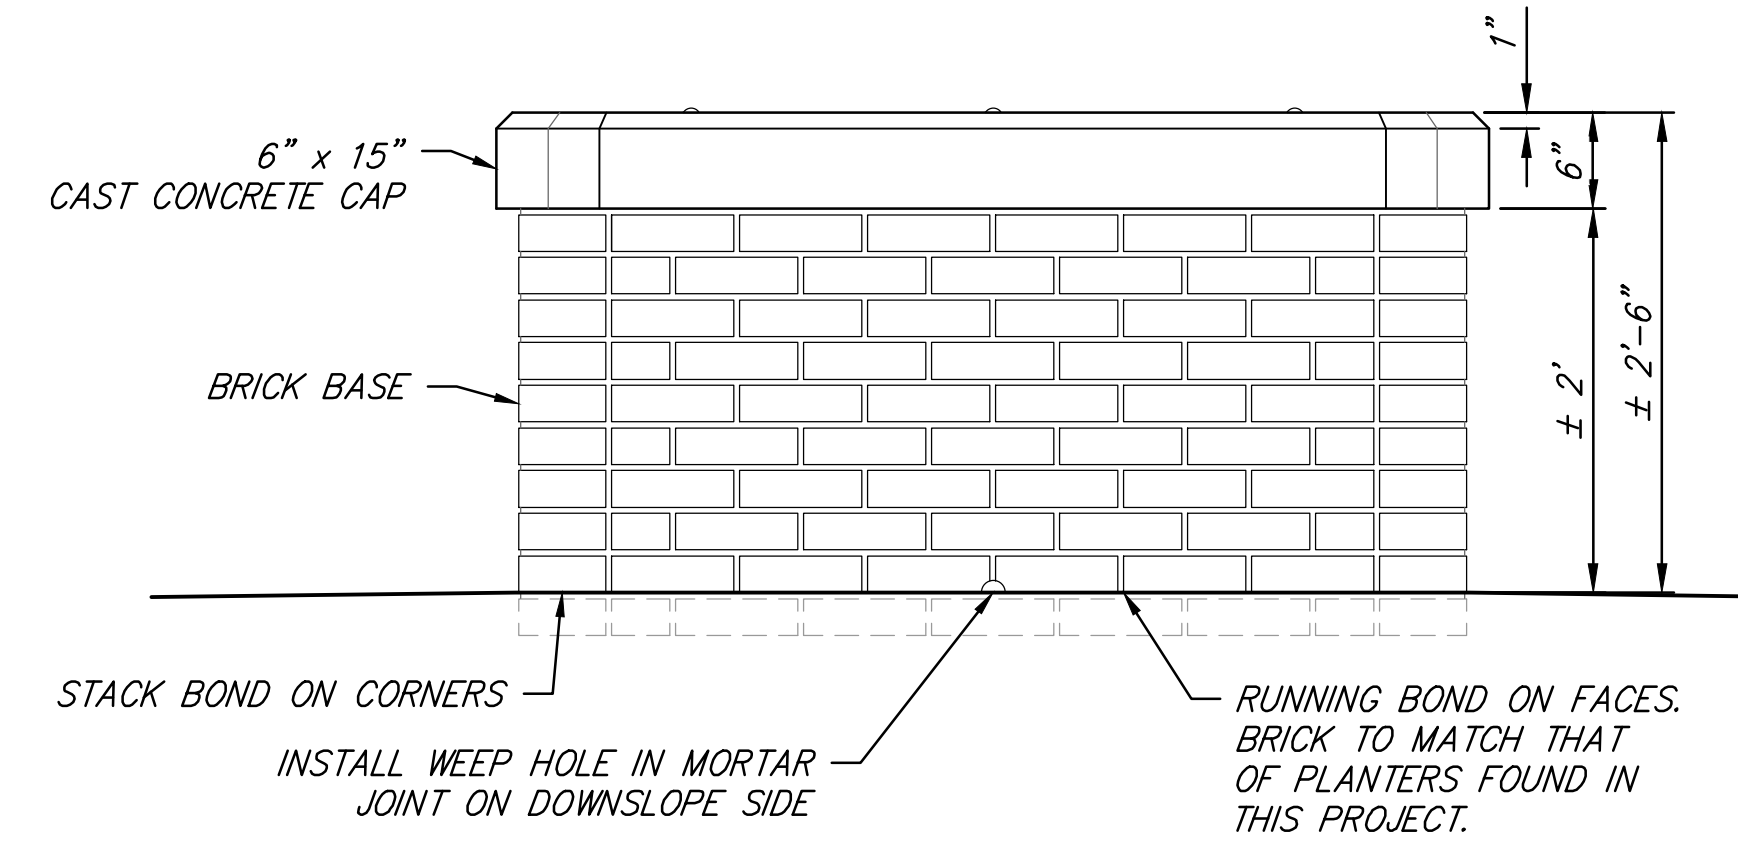

3 SCULPTURE BASE ELEVATION
SCALE: 1" = 1'

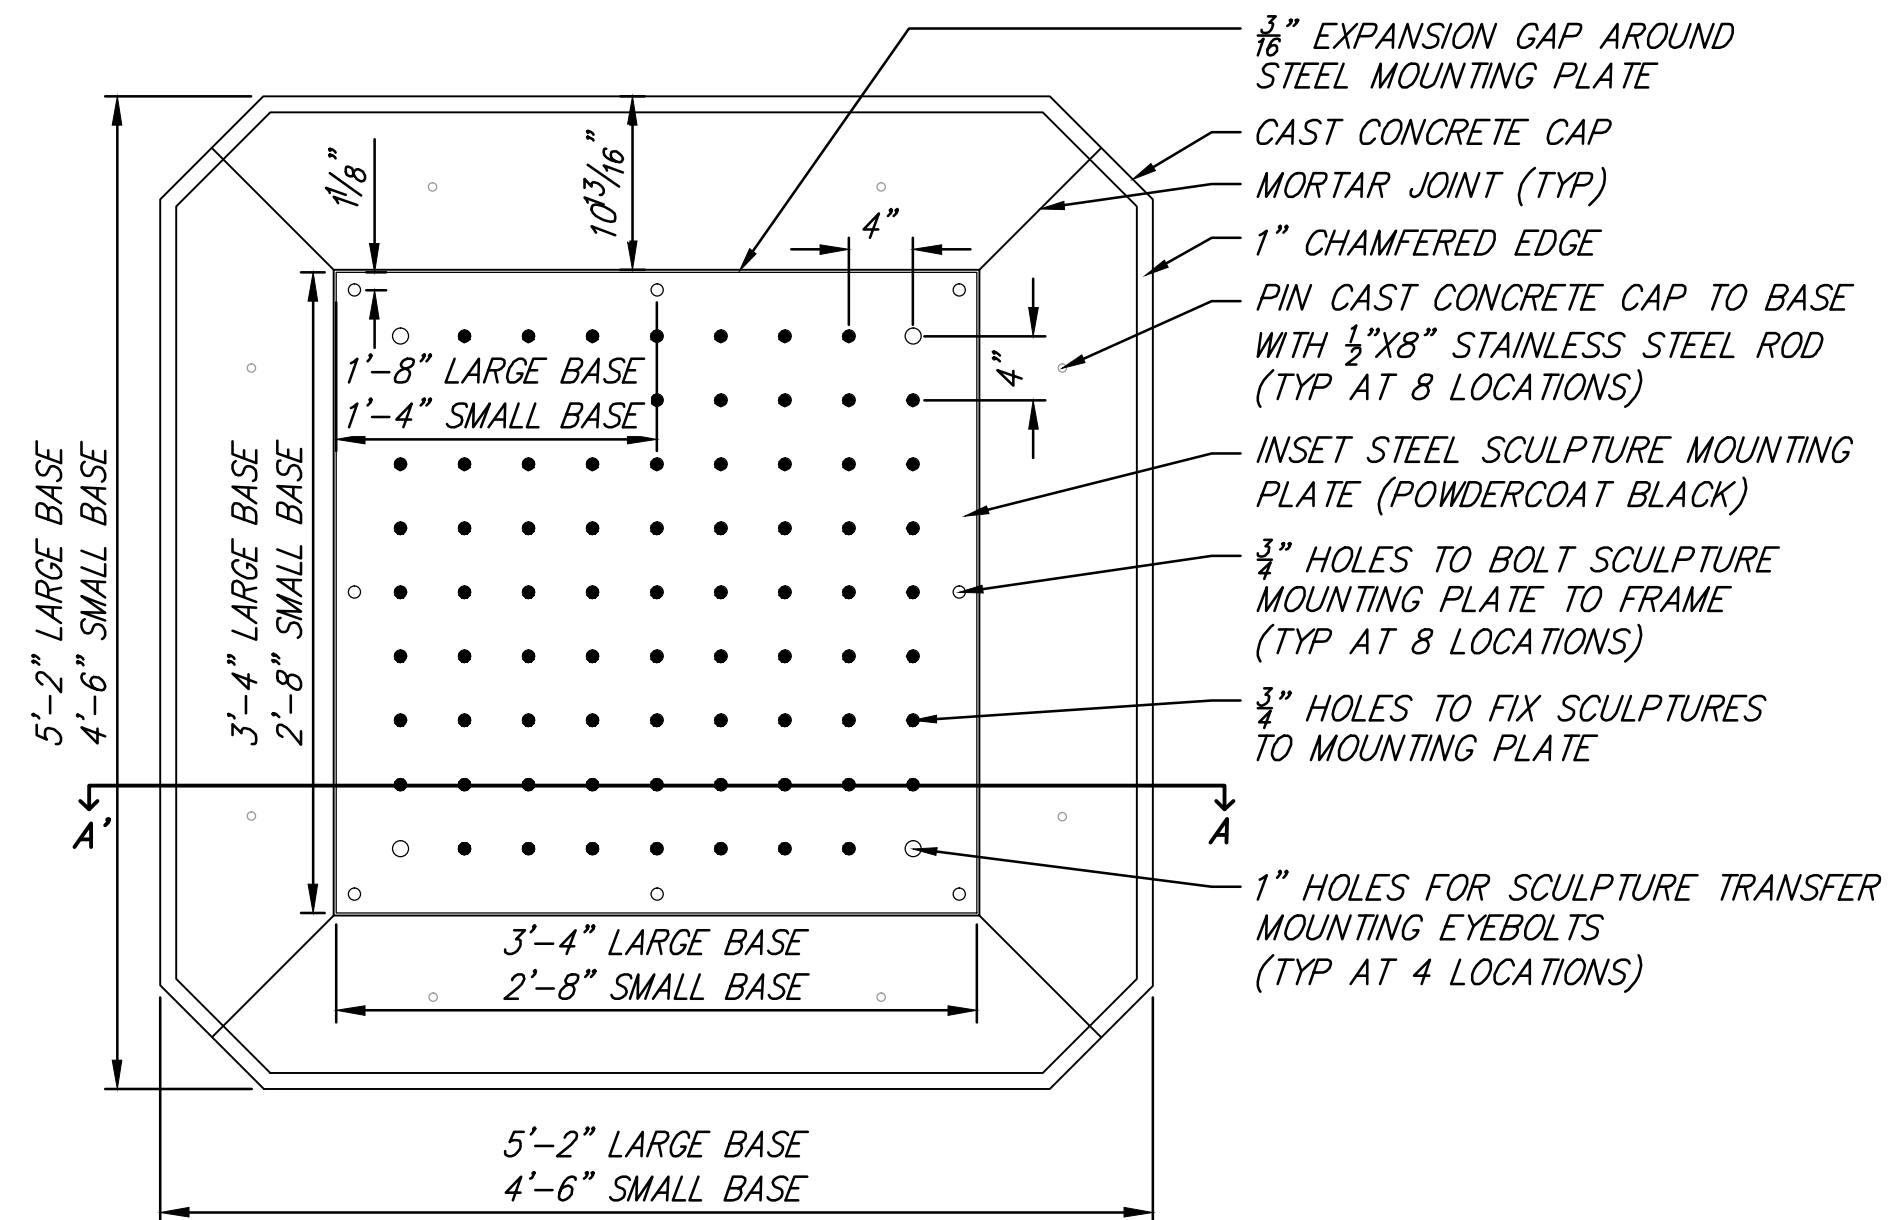


4 SCULPTURE BASE WITH MOUNTING PLATE
SCALE: 1" = 1'

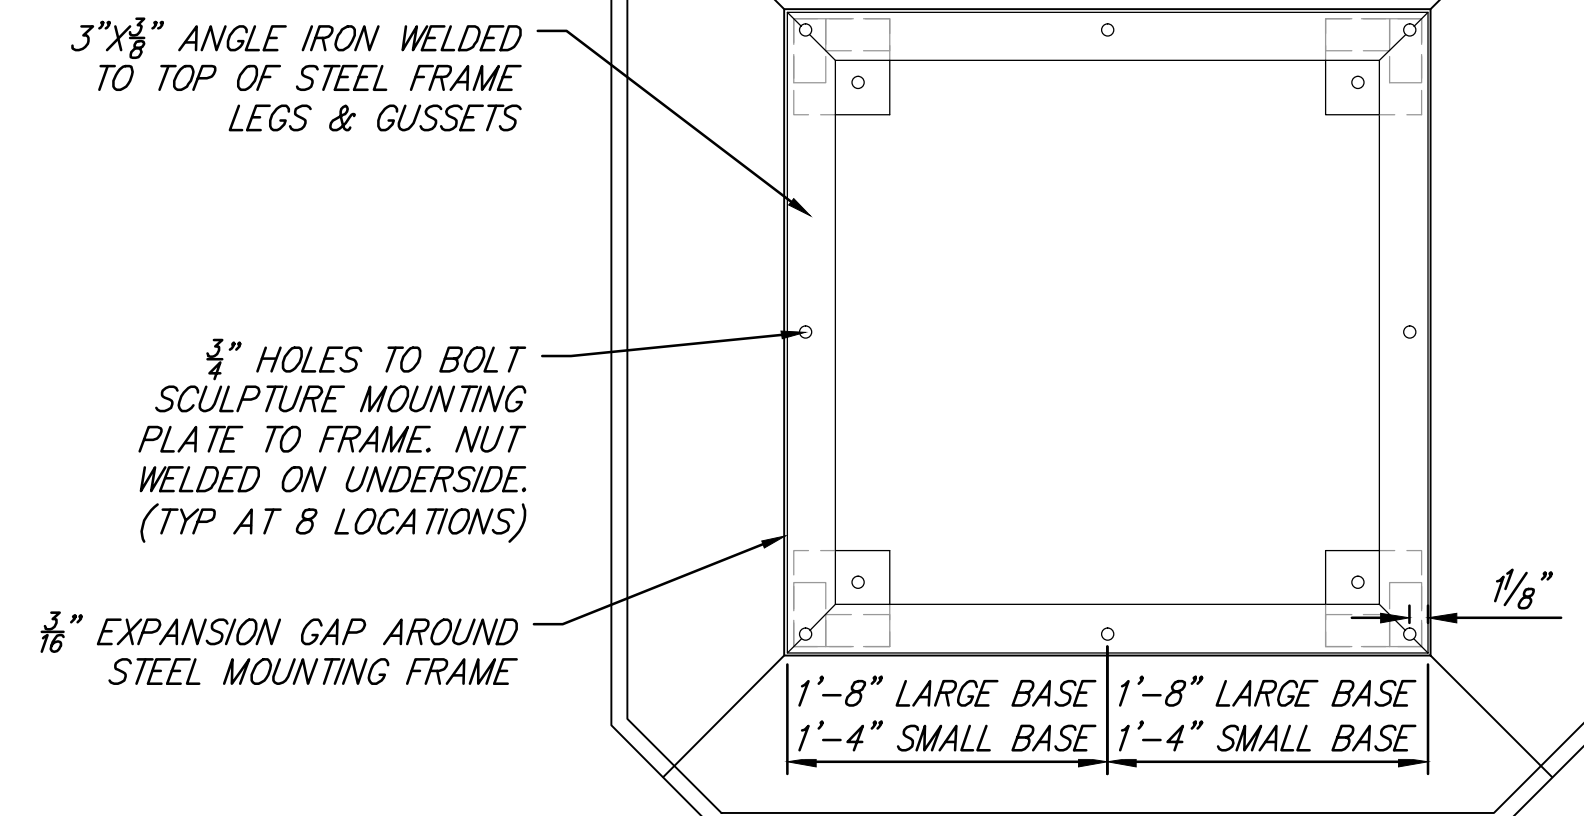

5 SCULPTURE BASE - MOUNTING PLATE FRAME
SCALE: 1" = 1'

F:\Projects\Projects 4500-4599\45317 (Mosley and Rock Island - Old Town)\45317 Sculpture Base.dwg

MOSLEY & ROCK ISLAND Sculpture Base		DATE Dec. 2, 2015
 RUGGLES & BOHM		DESIGN BT/DK
ENGINEERING SURVEYING LANDSCAPE ARCHITECTURE GOVERNMENT 924 NORTH MAIN WICHITA, KANSAS 67203 P (316) 264-8008 F (316) 264-4621 WWW.RUGGLESANDBOHM.COM		DRAWN DK
PROJECT NUMBER 472-85915	REV. JOB NO. 4531T	REVIEW 9-25-2015
DRAWING FILE 4531T Sculpture Base [Sculpture Base]	DWG. SCALE ...	SHEET 53
		OF 59