

CONSTRUCTION PLANS FOR WATER DISTRIBUTION SYSTEM IMPROVEMENTS

CITY OF WICHITA PROJECT NO. 448-90699


OCA #735544

TO SERVE

LOT 1, BLOCK 1, NAHOLA ADDITION CITY OF WICHITA, KANSAS


SEDGWICK COUNTY, KANSAS

GARY JANZEN, P.E. - CITY ENGINEER

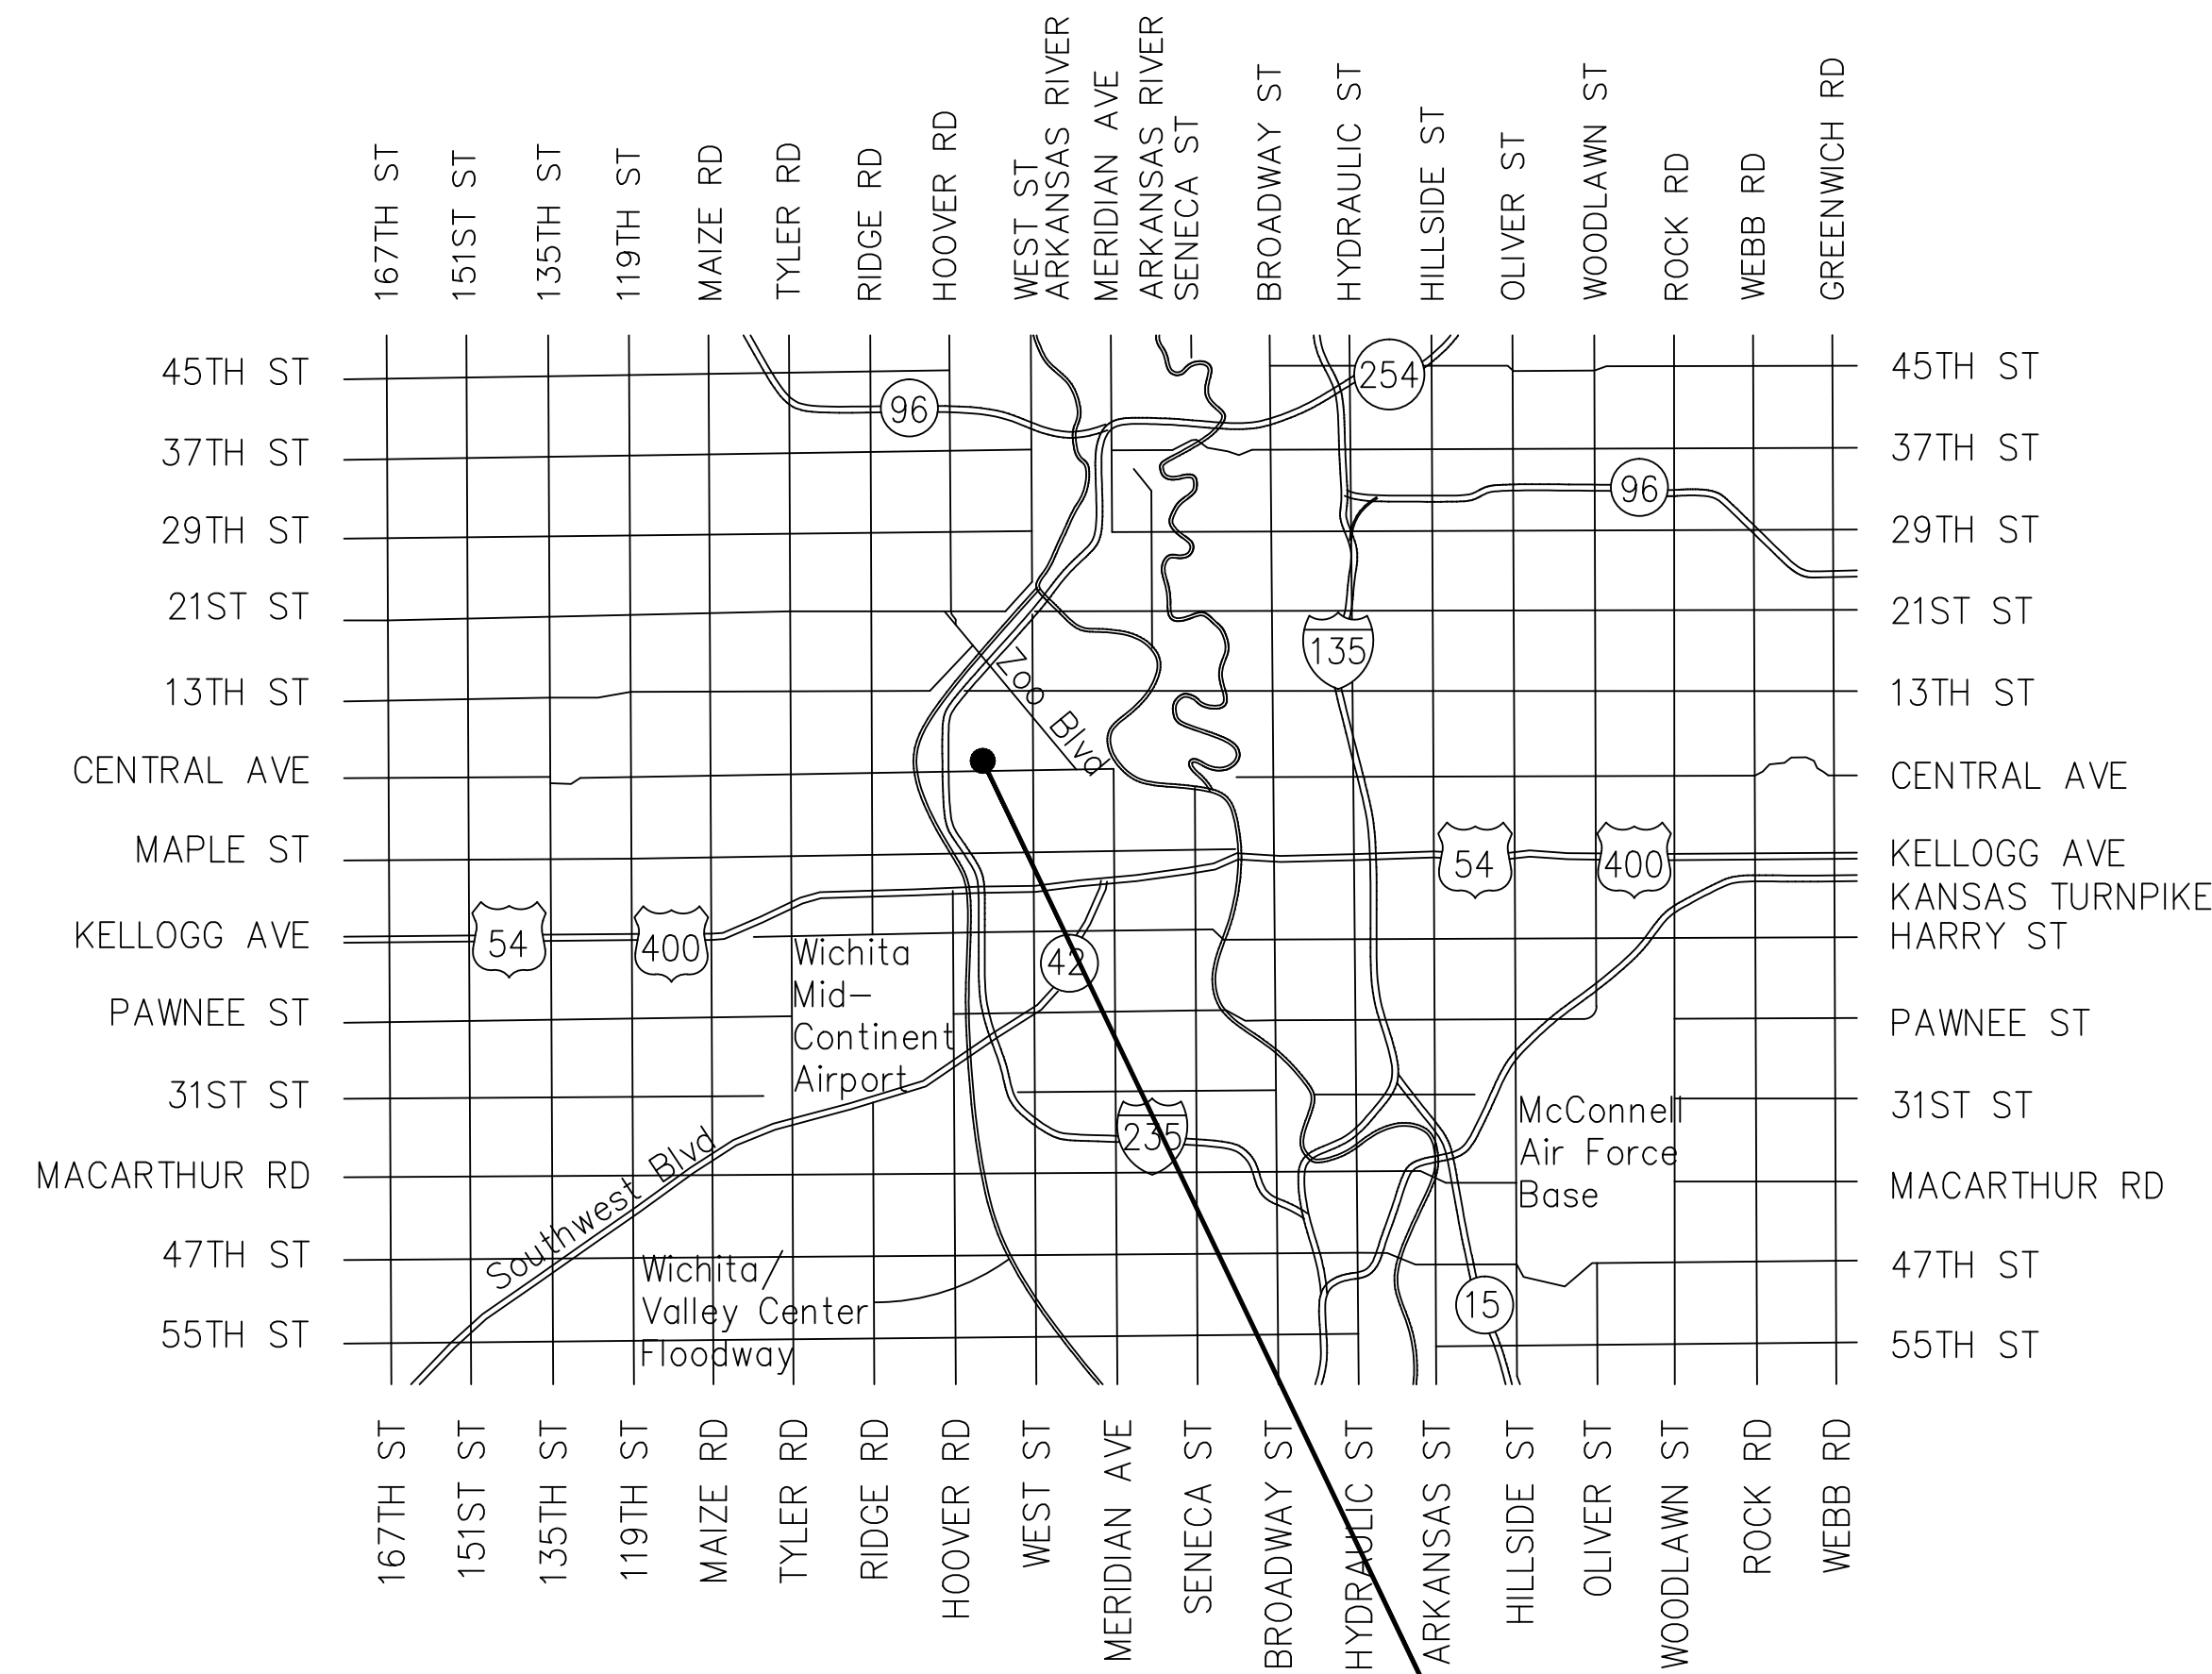

MARCH 2016


PROJECT SITE

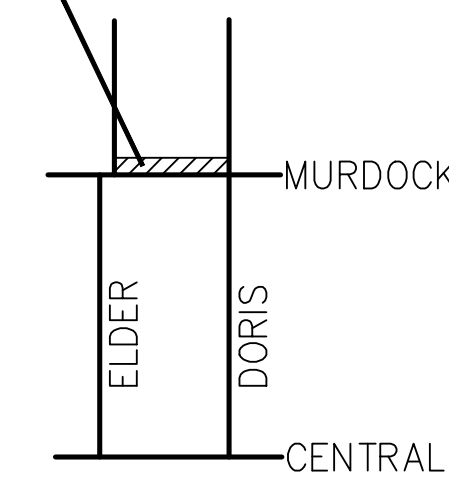

SHEET INDEX

- 1 TITLE SHEET
- 2 KEY MAP
- 3-5 WATER DETAILS
- 6 WATER LINE PLAN & PROFILE
- 7 EROSION CONTROL PLAN
- 8-12 EROSION CONTROL DETAILS
- 13 PLAT

REV	DATE	DESCRIPTION	DSN	DWN	CHK
0	2-26-2016	FINAL PLANS - FOR CONSTRUCTION	SRS	MLT	CHK

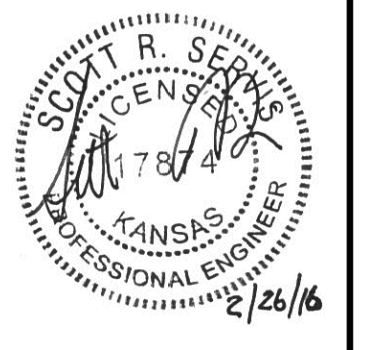

PROJ. NO. G14_0066 DSN: SRS
 CFN: 0066WTS DWN: MLT

KV KAW VALLEY ENGINEERING
 200 N. EMPORIA, SUITE 100
 WICHITA, KANSAS 67202
 PH. (316) 440-4304 | FAX (316) 440-4309
 wh@kveeng.com | www.kveeng.com

KAW VALLEY ENGINEERING, INC., IS AUTHORIZED TO OFFER ENGINEERING SERVICES BY KANSAS STATE CERTIFICATE OF AUTHORIZATION # E-113. EXPIRES 12/31/16