


STATE	PROJECT NO.	YEAR	SHEET NO.	TOTAL SHEETS
KANSAS	472-84822	2016	II	30


NOTE:
ALL PAVEMENT MARKINGS SHALL BE BROKEN AT CROSS ROADS.

FOR HIGHWAY JUNCTIONS THE NO PASSING ZONE WILL EXTEND 1000' FROM INTERSECTION.

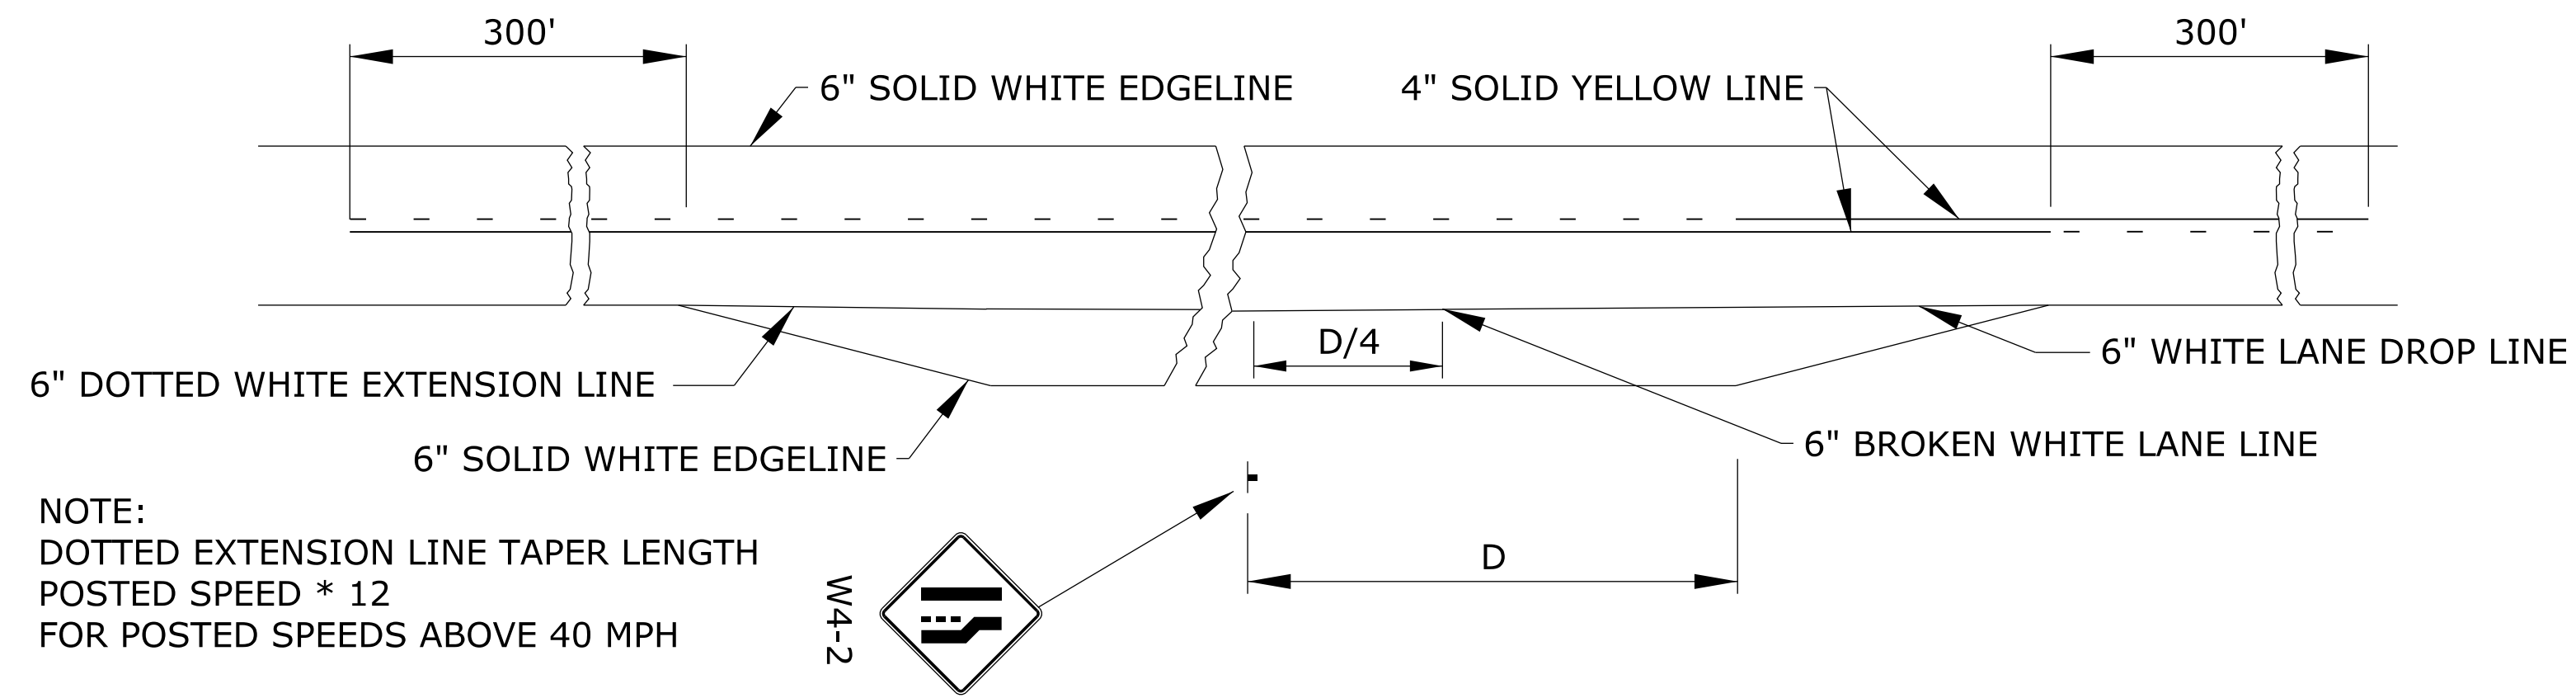


NOTE:
DOTTED EXTENSION LINE TAPER LENGTH
POSTED SPEED * 12
FOR POSTED SPEEDS ABOVE 40 MPH


TYPICAL MARKING FOR AUXILIARY PASSING LANE

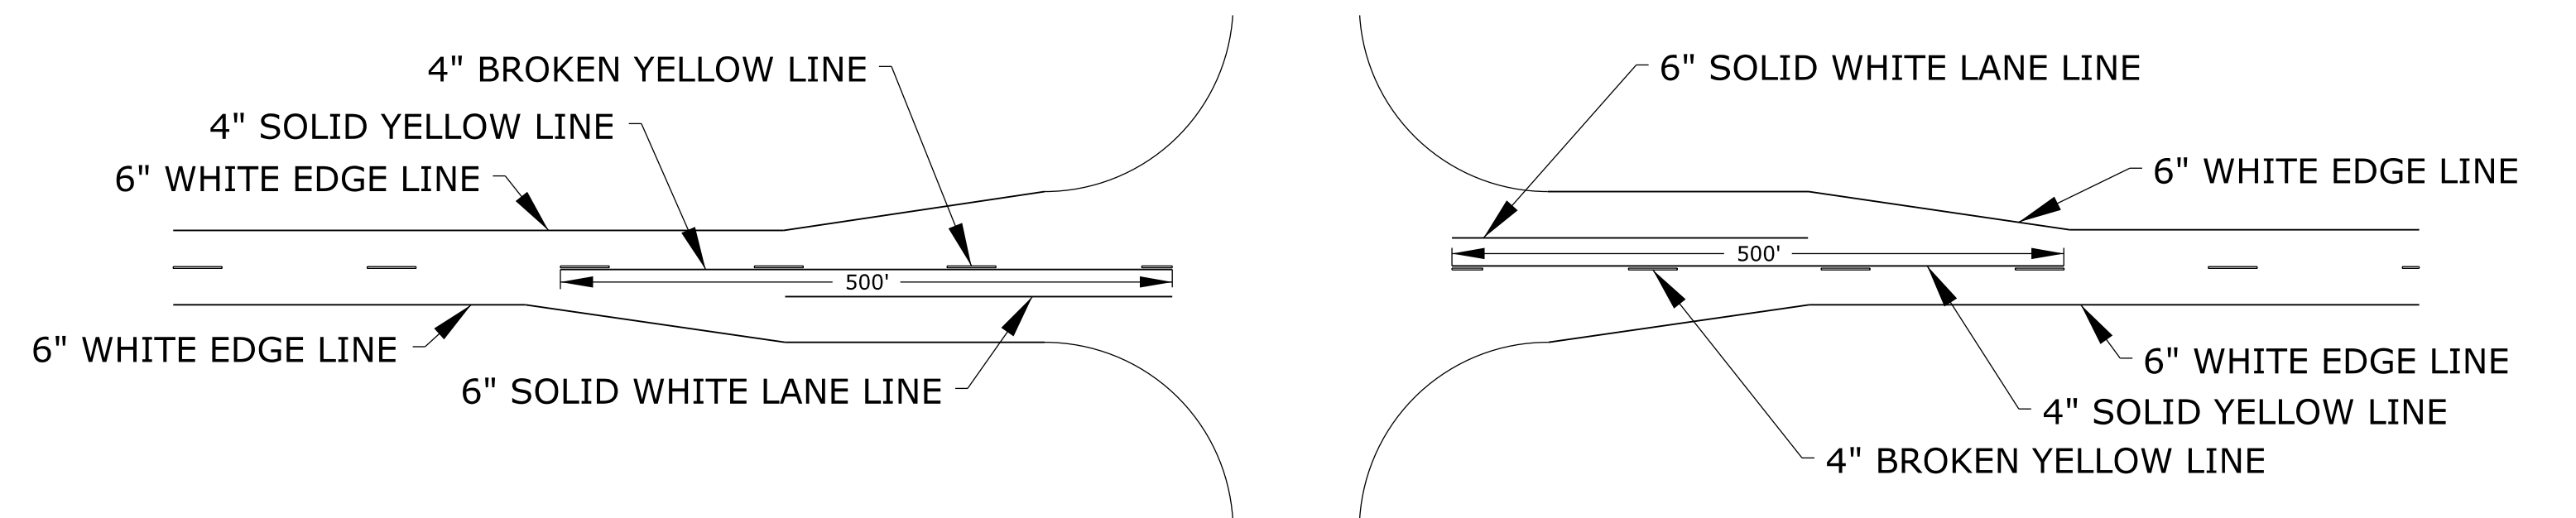


TYPICAL ROAD JUNCTION MARKINGS WITH BYPASS LANES

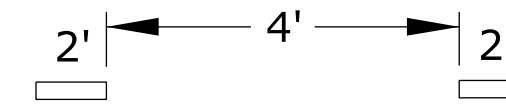


TYPICAL SPACING
FOR DOTTED EXTENSION
LINES, UNLESS OTHERWISE
NOTED ON PLANS.

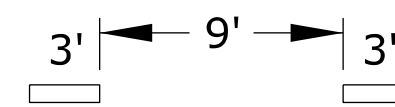


TYPICAL SPACING
FOR LANE DROP.
UNLESS OTHERWISE
NOTED ON PLANS.

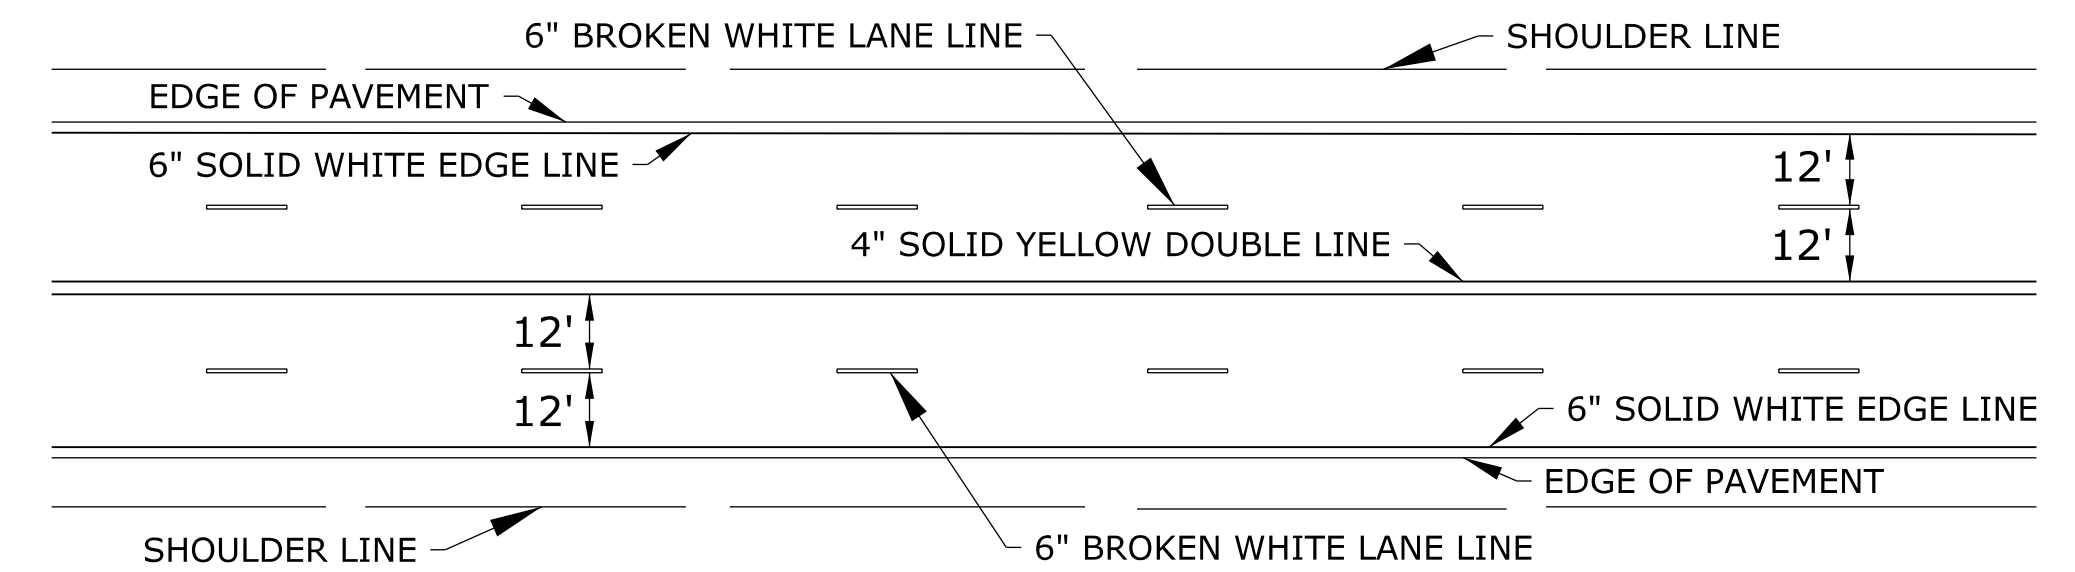


TYPICAL MARKINGS FOR FOUR LANE ROADWAY

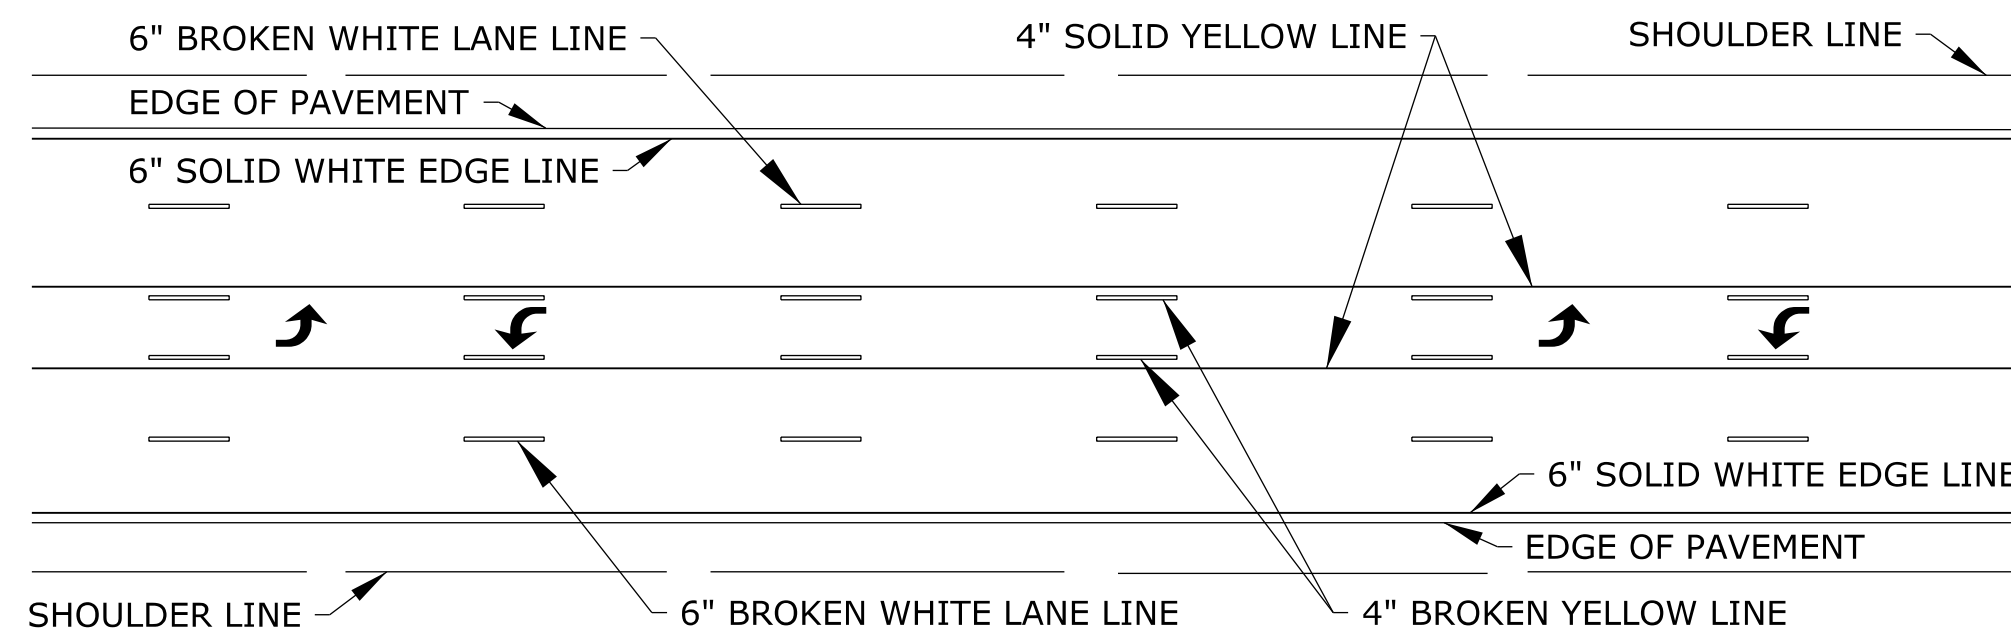

TWO-WAY LEFT TURN DETAIL FOR FIVE LANE ROADWAY

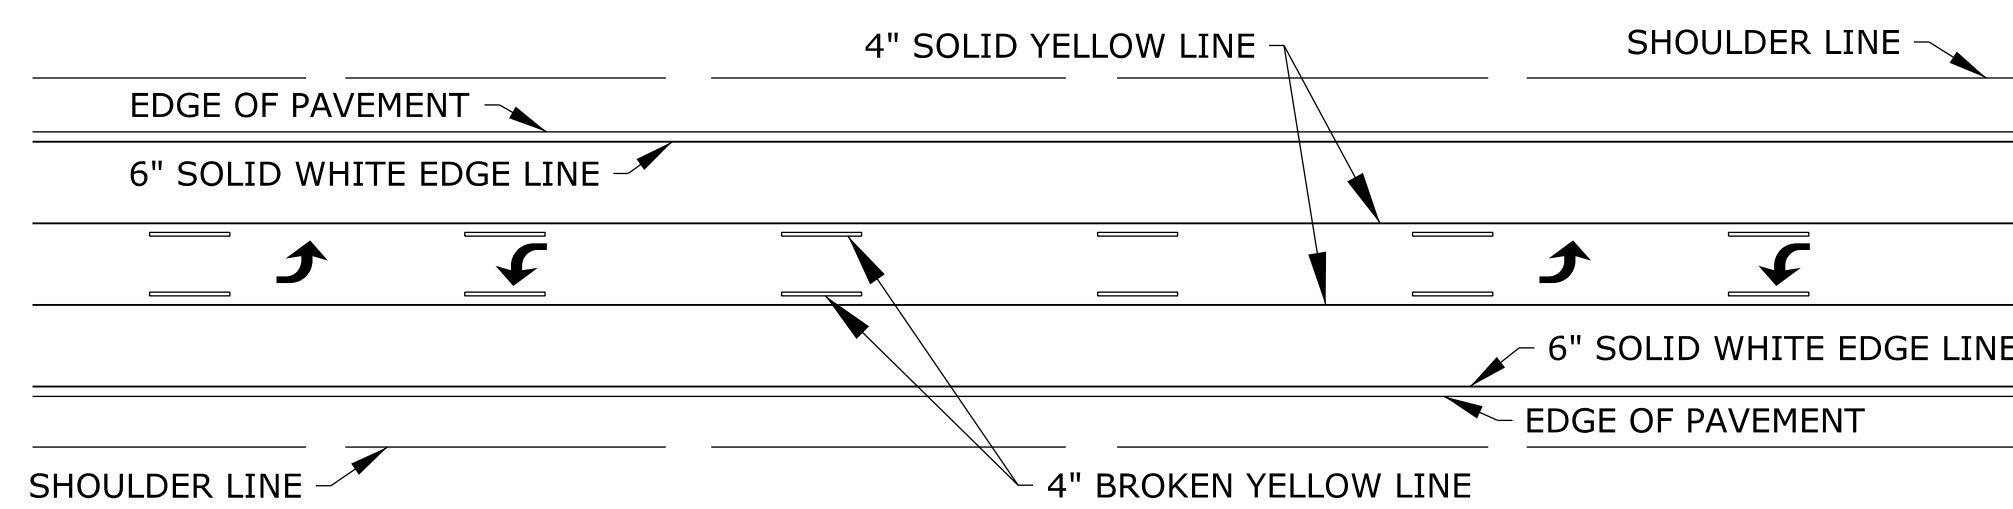


TWO-WAY LEFT TURN DETAIL FOR THREE LANE ROADWAY

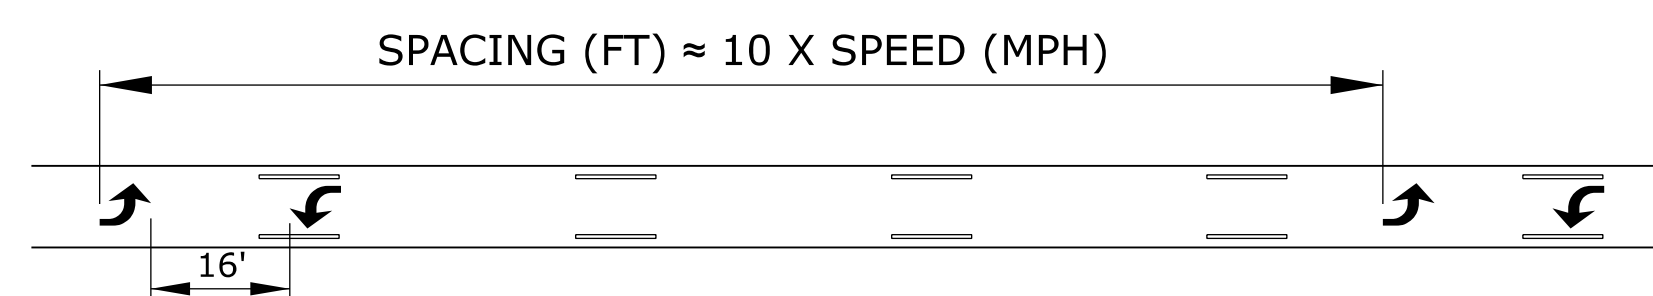


TWO-WAY LEFT TURN ARROW SPACING DETAIL

NOTE:
IF ARROWS ARE USED SPACE THE ARROWS AS SHOWN IN
THE SPACING DETAIL.

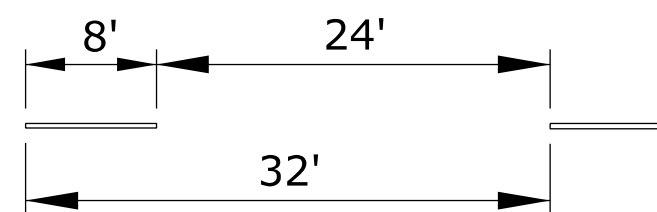

TYPICAL SPACING
FOR BROKEN LINES
UNLESS OTHERWISE
NOTED ON PLANS

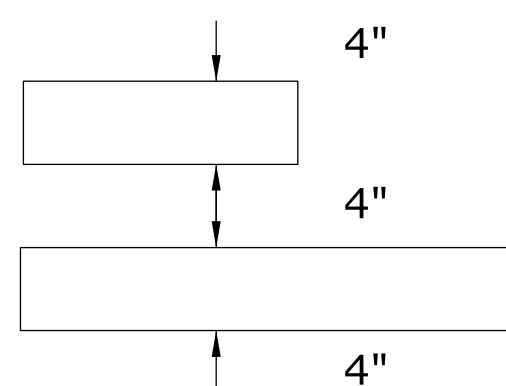

TYPICAL SPACING FOR
NO PASSING LINES
UNLESS OTHERWISE
NOTED ON PLANS

NOTE:
LONGITUDINAL PAVEMENT MARKING LINES SHALL BE OFFSET
A MINIMUM OF 2" FROM LONGITUDINAL PAVEMENT JOINTS.

NOTE:
ON NON I, US, AND K ROUTES, 4" EDGE LINES MAY BE INSTALLED.
6" EDGE LINES ARE NOT REQUIRED ON NON I, US, AND K ROUTES.

3	5/25/12	Added Dotted Extension and Lane Drop Lines	B.A.H.	B.D.G.
2	9/20/05	Removed Aux. Passing Lane Dotted Ext. Line	J.F.F.	B.D.G.
1	7/26/05	New FHWA Approval Date	J.F.F.	B.D.G.
NO.	DATE	REVISIONS	BY	APP'D

KANSAS DEPARTMENT OF TRANSPORTATION				
TYPICAL PAVEMENT MARKING DETAILS FOR UNDIVIDED ROADWAYS				
TE308				
FHWA APPROVAL	5/25/2012	APP'D	Brian D. Gower	
DESIGNED	J.F.F.	DETAILED	J.F.F.	QUANTITIES
DESIGN CK.	B.D.G.	DETAIL CK.	B.D.G.	QUAN. CK.
			TRACED	TRACE CK.

Plotted : \$\$SYTIME\$\$
File : \$\$KDOTGRP\$\$

Drawn By : ccbanka
File : \$\$DGN\$PEC\$