
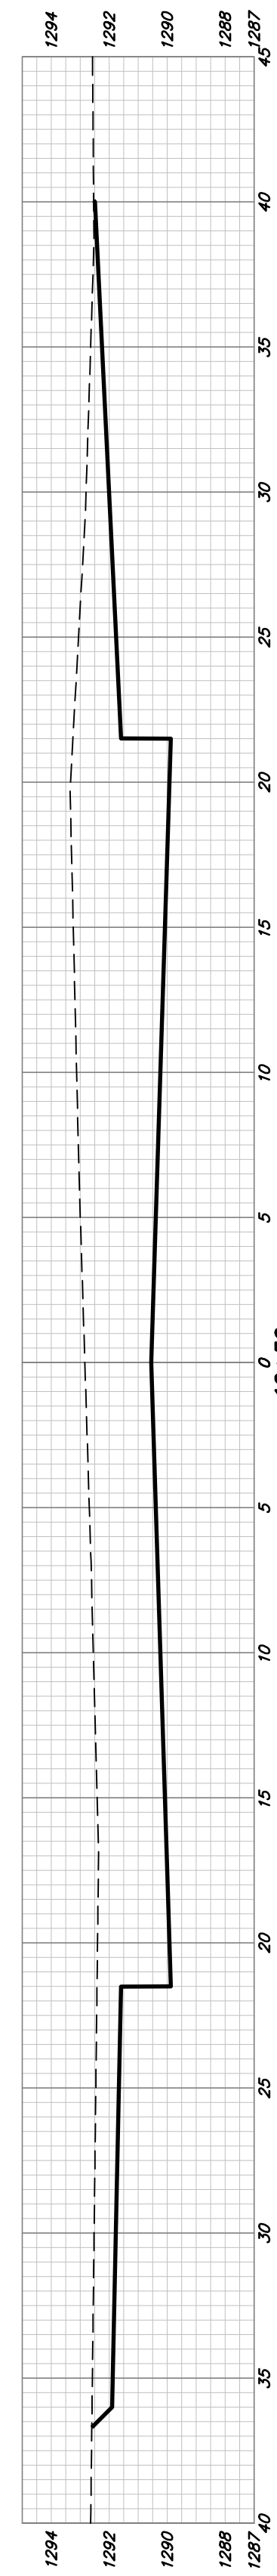
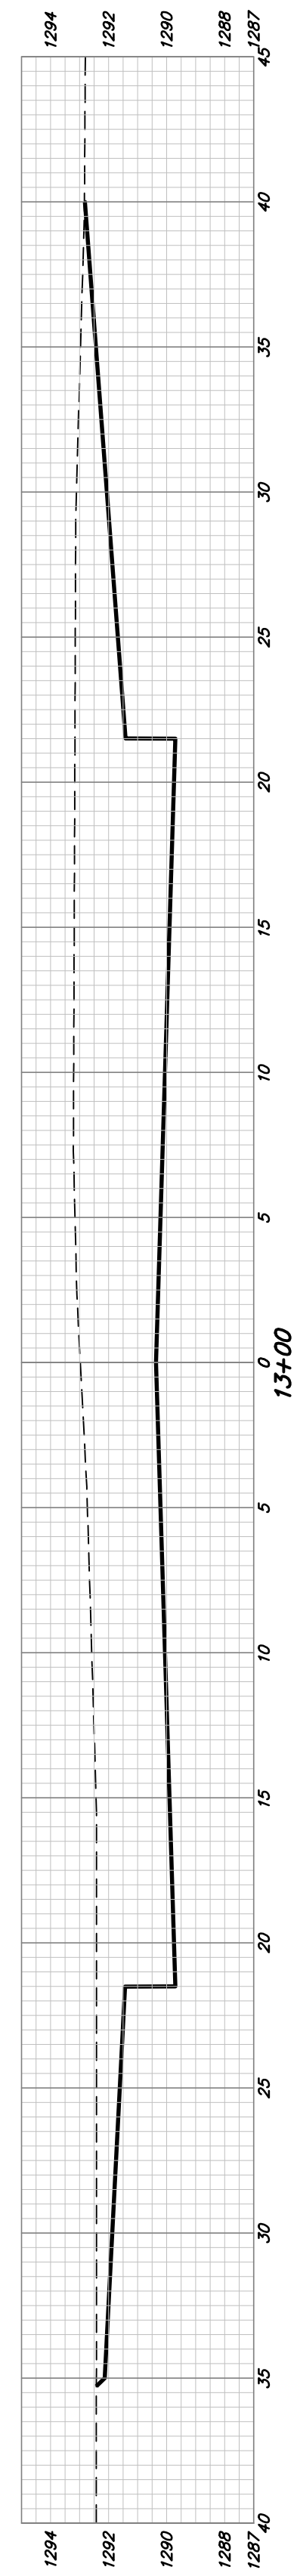
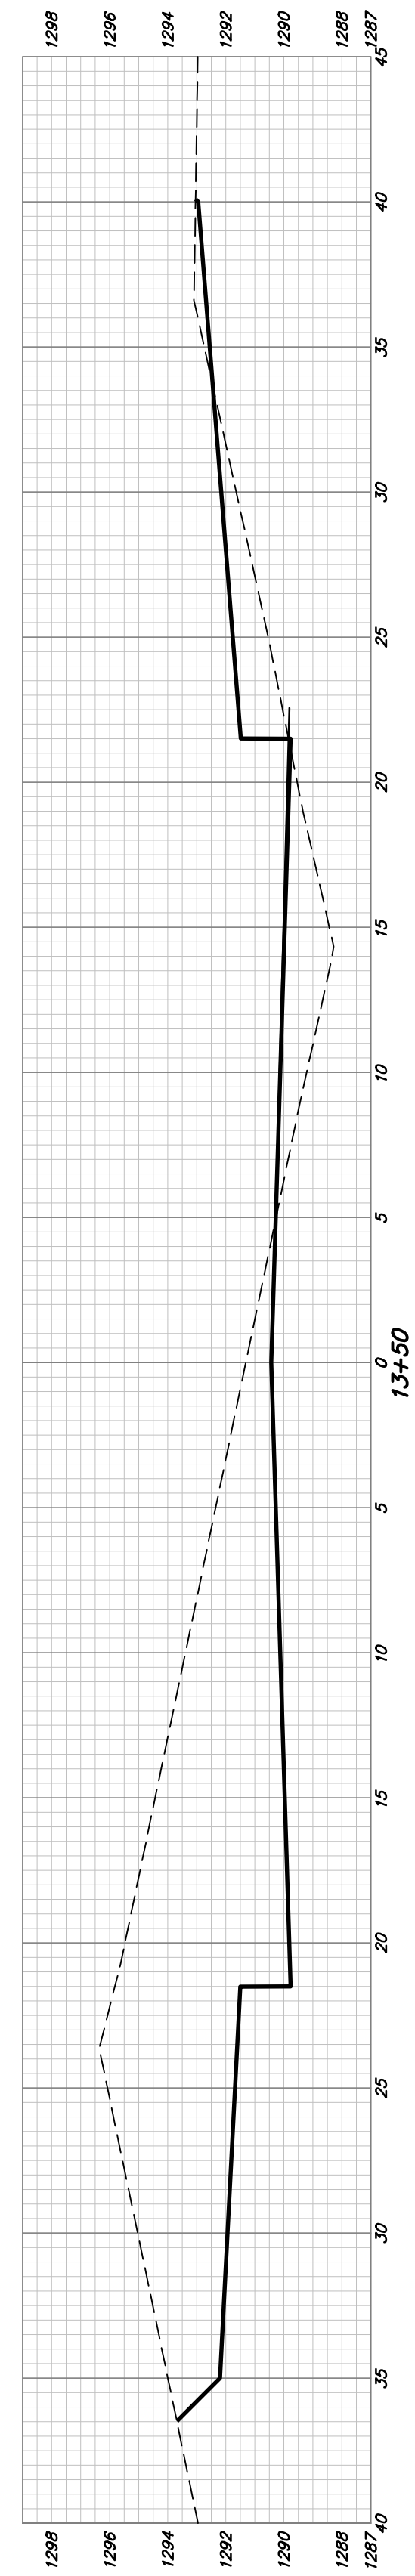
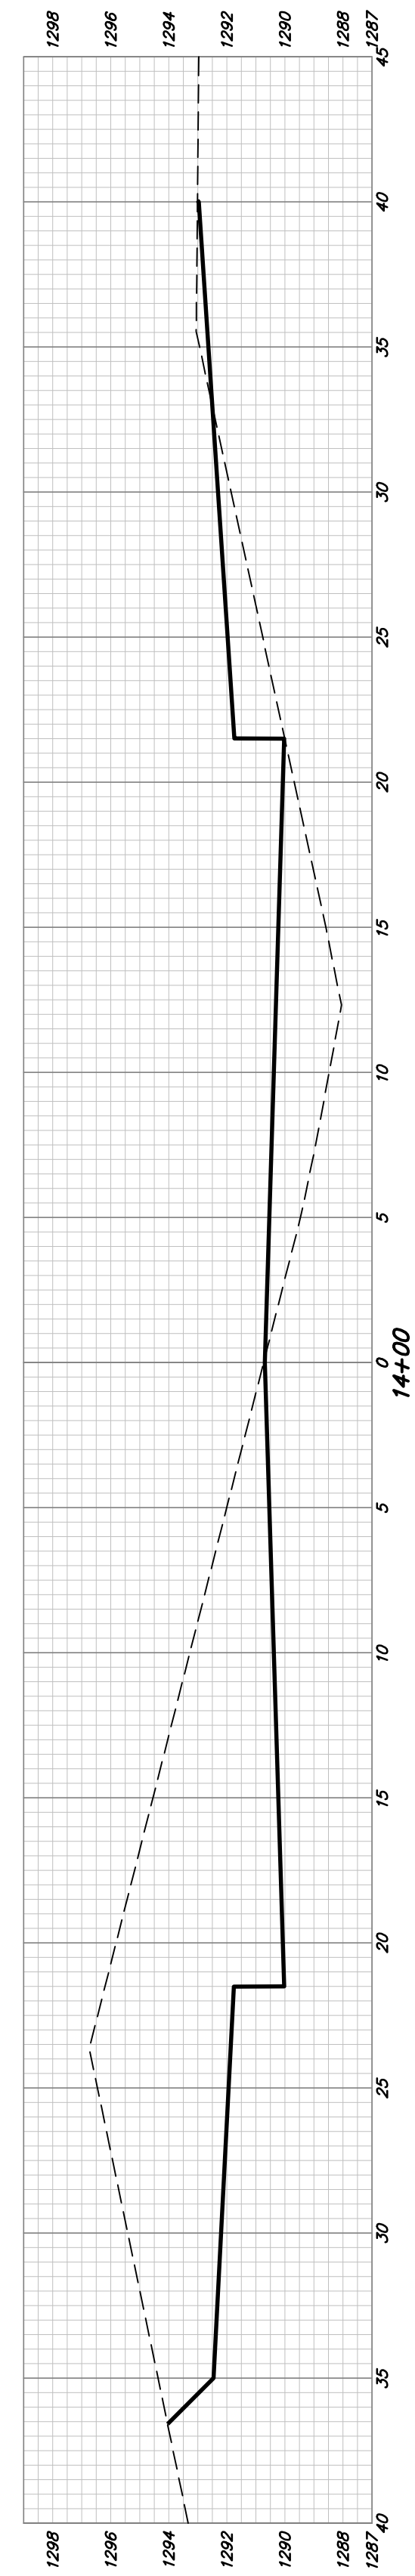
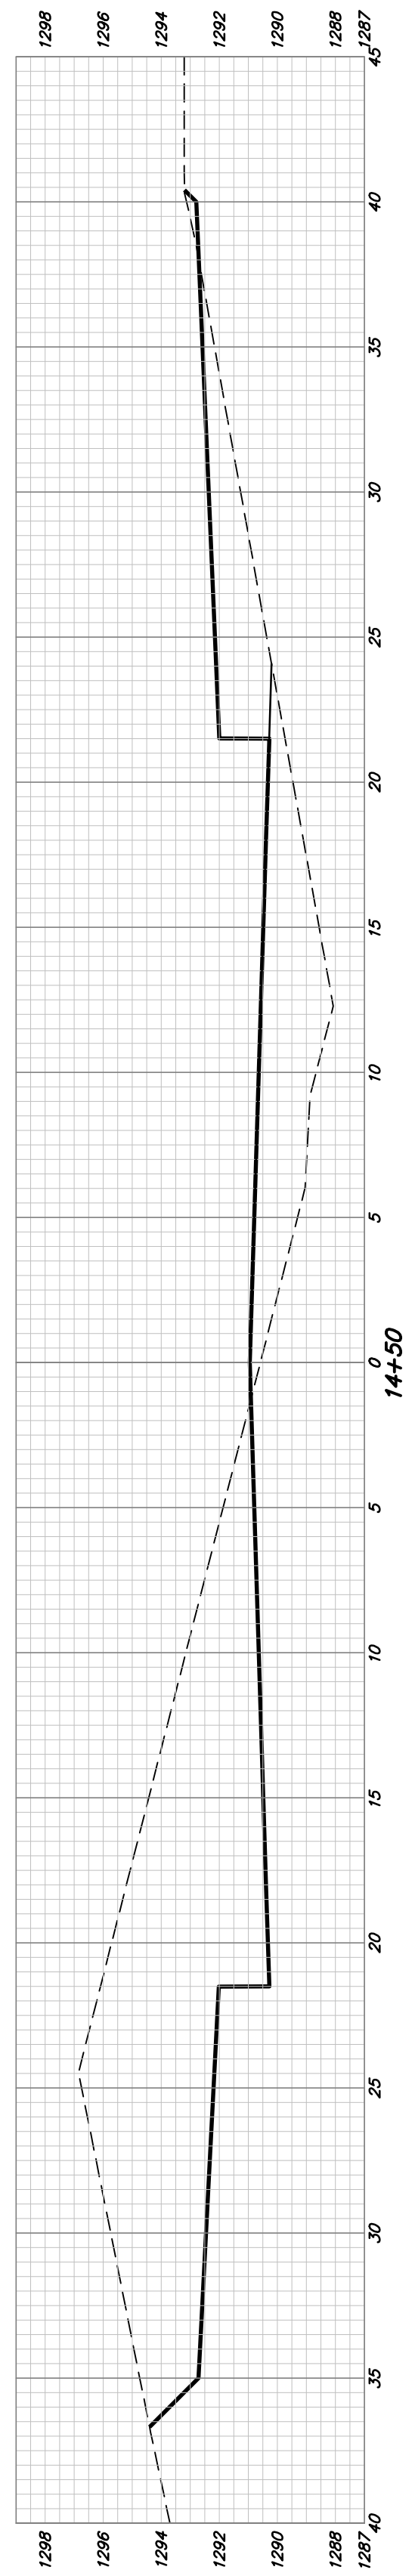


EXCAVATION				LOOSE FILL				COMPACTED FILL			
Station	Area	CY	Total	Station	Area	CY	Total	Station	Area	CY	Total
6+50.00	47.84	0.00	0.00	6+50.00	1.19	0.00	0.00	6+50.00	0.00	0.00	0.00
7+00.00	61.08	100.86	100.86	7+00.00	3.00	3.88	3.88	7+00.00	0.00	0.00	0.00
7+50.00	67.30	118.87	219.73	7+50.00	6.37	8.68	12.56	7+50.00	0.00	0.00	0.00
8+00.00	63.52	121.13	340.86	8+00.00	11.84	16.86	29.41	8+00.00	0.00	0.00	0.00
8+50.00	44.35	99.88	440.74	8+50.00	20.80	30.22	59.63	8+50.00	0.00	0.00	0.00
9+00.00	50.59	87.91	528.65	9+00.00	20.21	37.97	97.61	9+00.00	0.00	0.00	0.00
9+50.00	46.92	90.29	618.95	9+50.00	16.57	34.05	131.66	9+50.00	0.00	0.00	0.00
10+00.00	63.54	102.28	721.22	10+00.00	15.10	29.32	160.98	10+00.00	0.00	0.00	0.00
10+50.00	103.47	154.64	875.86	10+50.00	2.36	16.17	177.15	10+50.00	0.00	0.00	0.00
11+00.00	98.93	187.41	1063.27	11+00.00	1.17	3.27	180.42	11+00.00	0.00	0.00	0.00
11+50.00	103.96	187.86	1251.13	11+50.00	0.33	1.39	181.81	11+50.00	0.00	0.00	0.00
12+00.00	113.37	201.23	1452.35	12+00.00	0.00	0.30	182.11	12+00.00	0.00	0.00	0.00
12+50.00	138.62	233.32	1685.67	12+50.00	0.00	0.00	182.11	12+50.00	0.00	0.00	0.00
13+00.00	148.20	265.57	1951.24	13+00.00	0.00	0.00	182.11	13+00.00	0.00	0.00	0.00
13+50.00	125.99	253.88	2205.11	13+50.00	10.78	9.98	192.09	13+50.00	14.29	13.23	13.23
14+00.00	118.35	226.24	2431.35	14+00.00	1.13	11.03	203.12	14+00.00	20.65	32.35	45.58
14+50.00	109.29	210.78	2642.13	14+50.00	17.96	17.68	220.80	14+50.00	33.41	50.06	95.63
15+00.00	99.68	193.49	2835.62	15+00.00	5.21	21.45	242.25	15+00.00	35.83	64.11	159.74
15+35.19	57.00	102.11	2937.73	15+35.19	17.95	15.09	257.34	15+35.19	40.38	49.66	209.40
15+61.88	33.16	44.56	2982.29	15+61.88	93.22	54.94	312.28	15+61.88	217.36	127.37	336.77
16+00.00	96.86	91.79	3074.08	16+00.00	37.04	91.96	404.24	16+00.00	0.11	153.52	490.29
16+20.00	100.24	73.00	3147.08	16+20.00	23.54	22.44	426.68	16+20.00	0.00	0.04	490.33
16+50.00	42.44	79.27	3226.35	16+50.00	68.44	51.10	477.78	16+50.00	0.00	0.00	490.33
16+70.00	0.00	15.72	3242.06	16+70.00	1.24	25.81	503.59	16+70.00	0.00	0.00	490.33

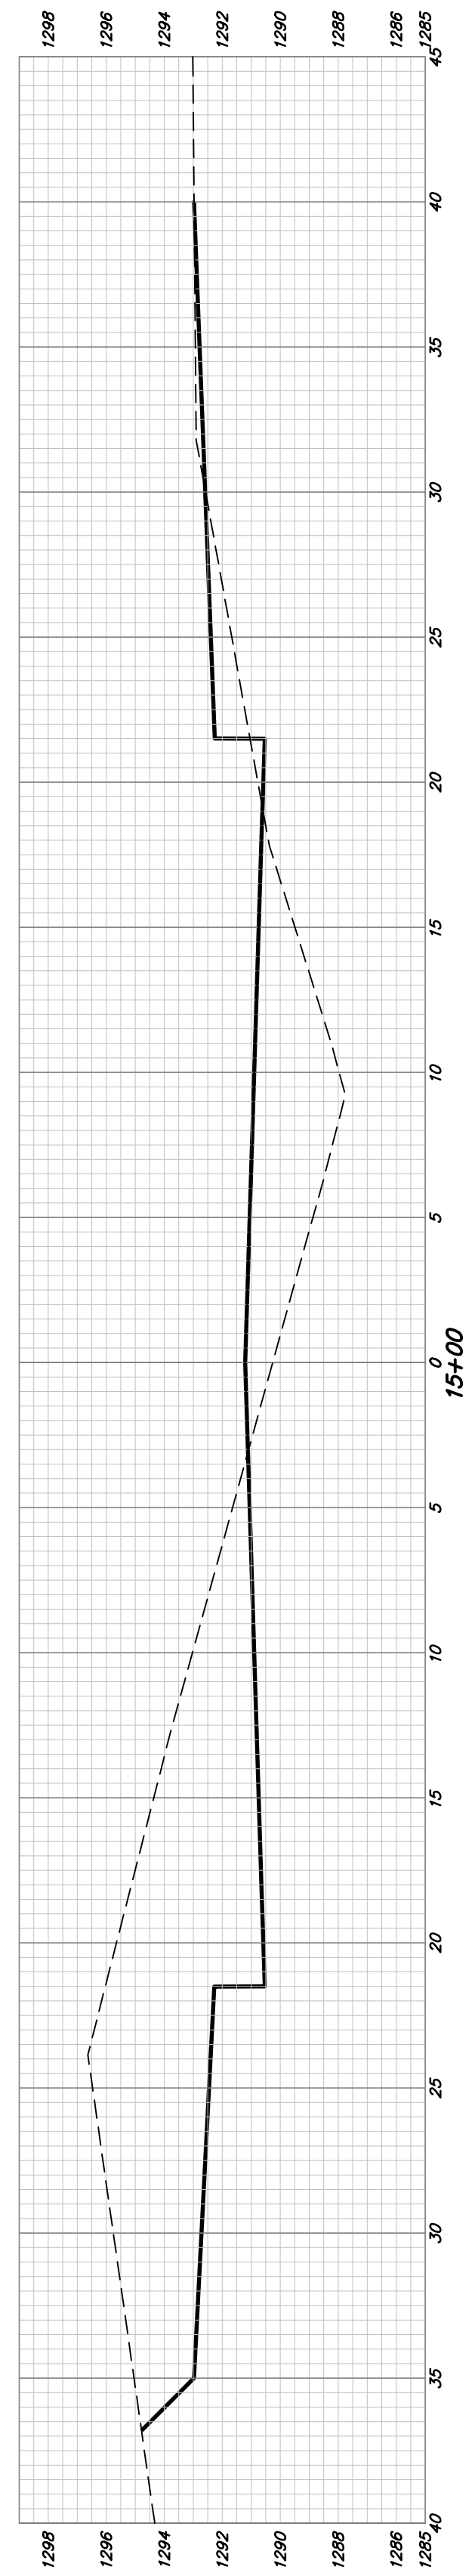

SHERIDAN