
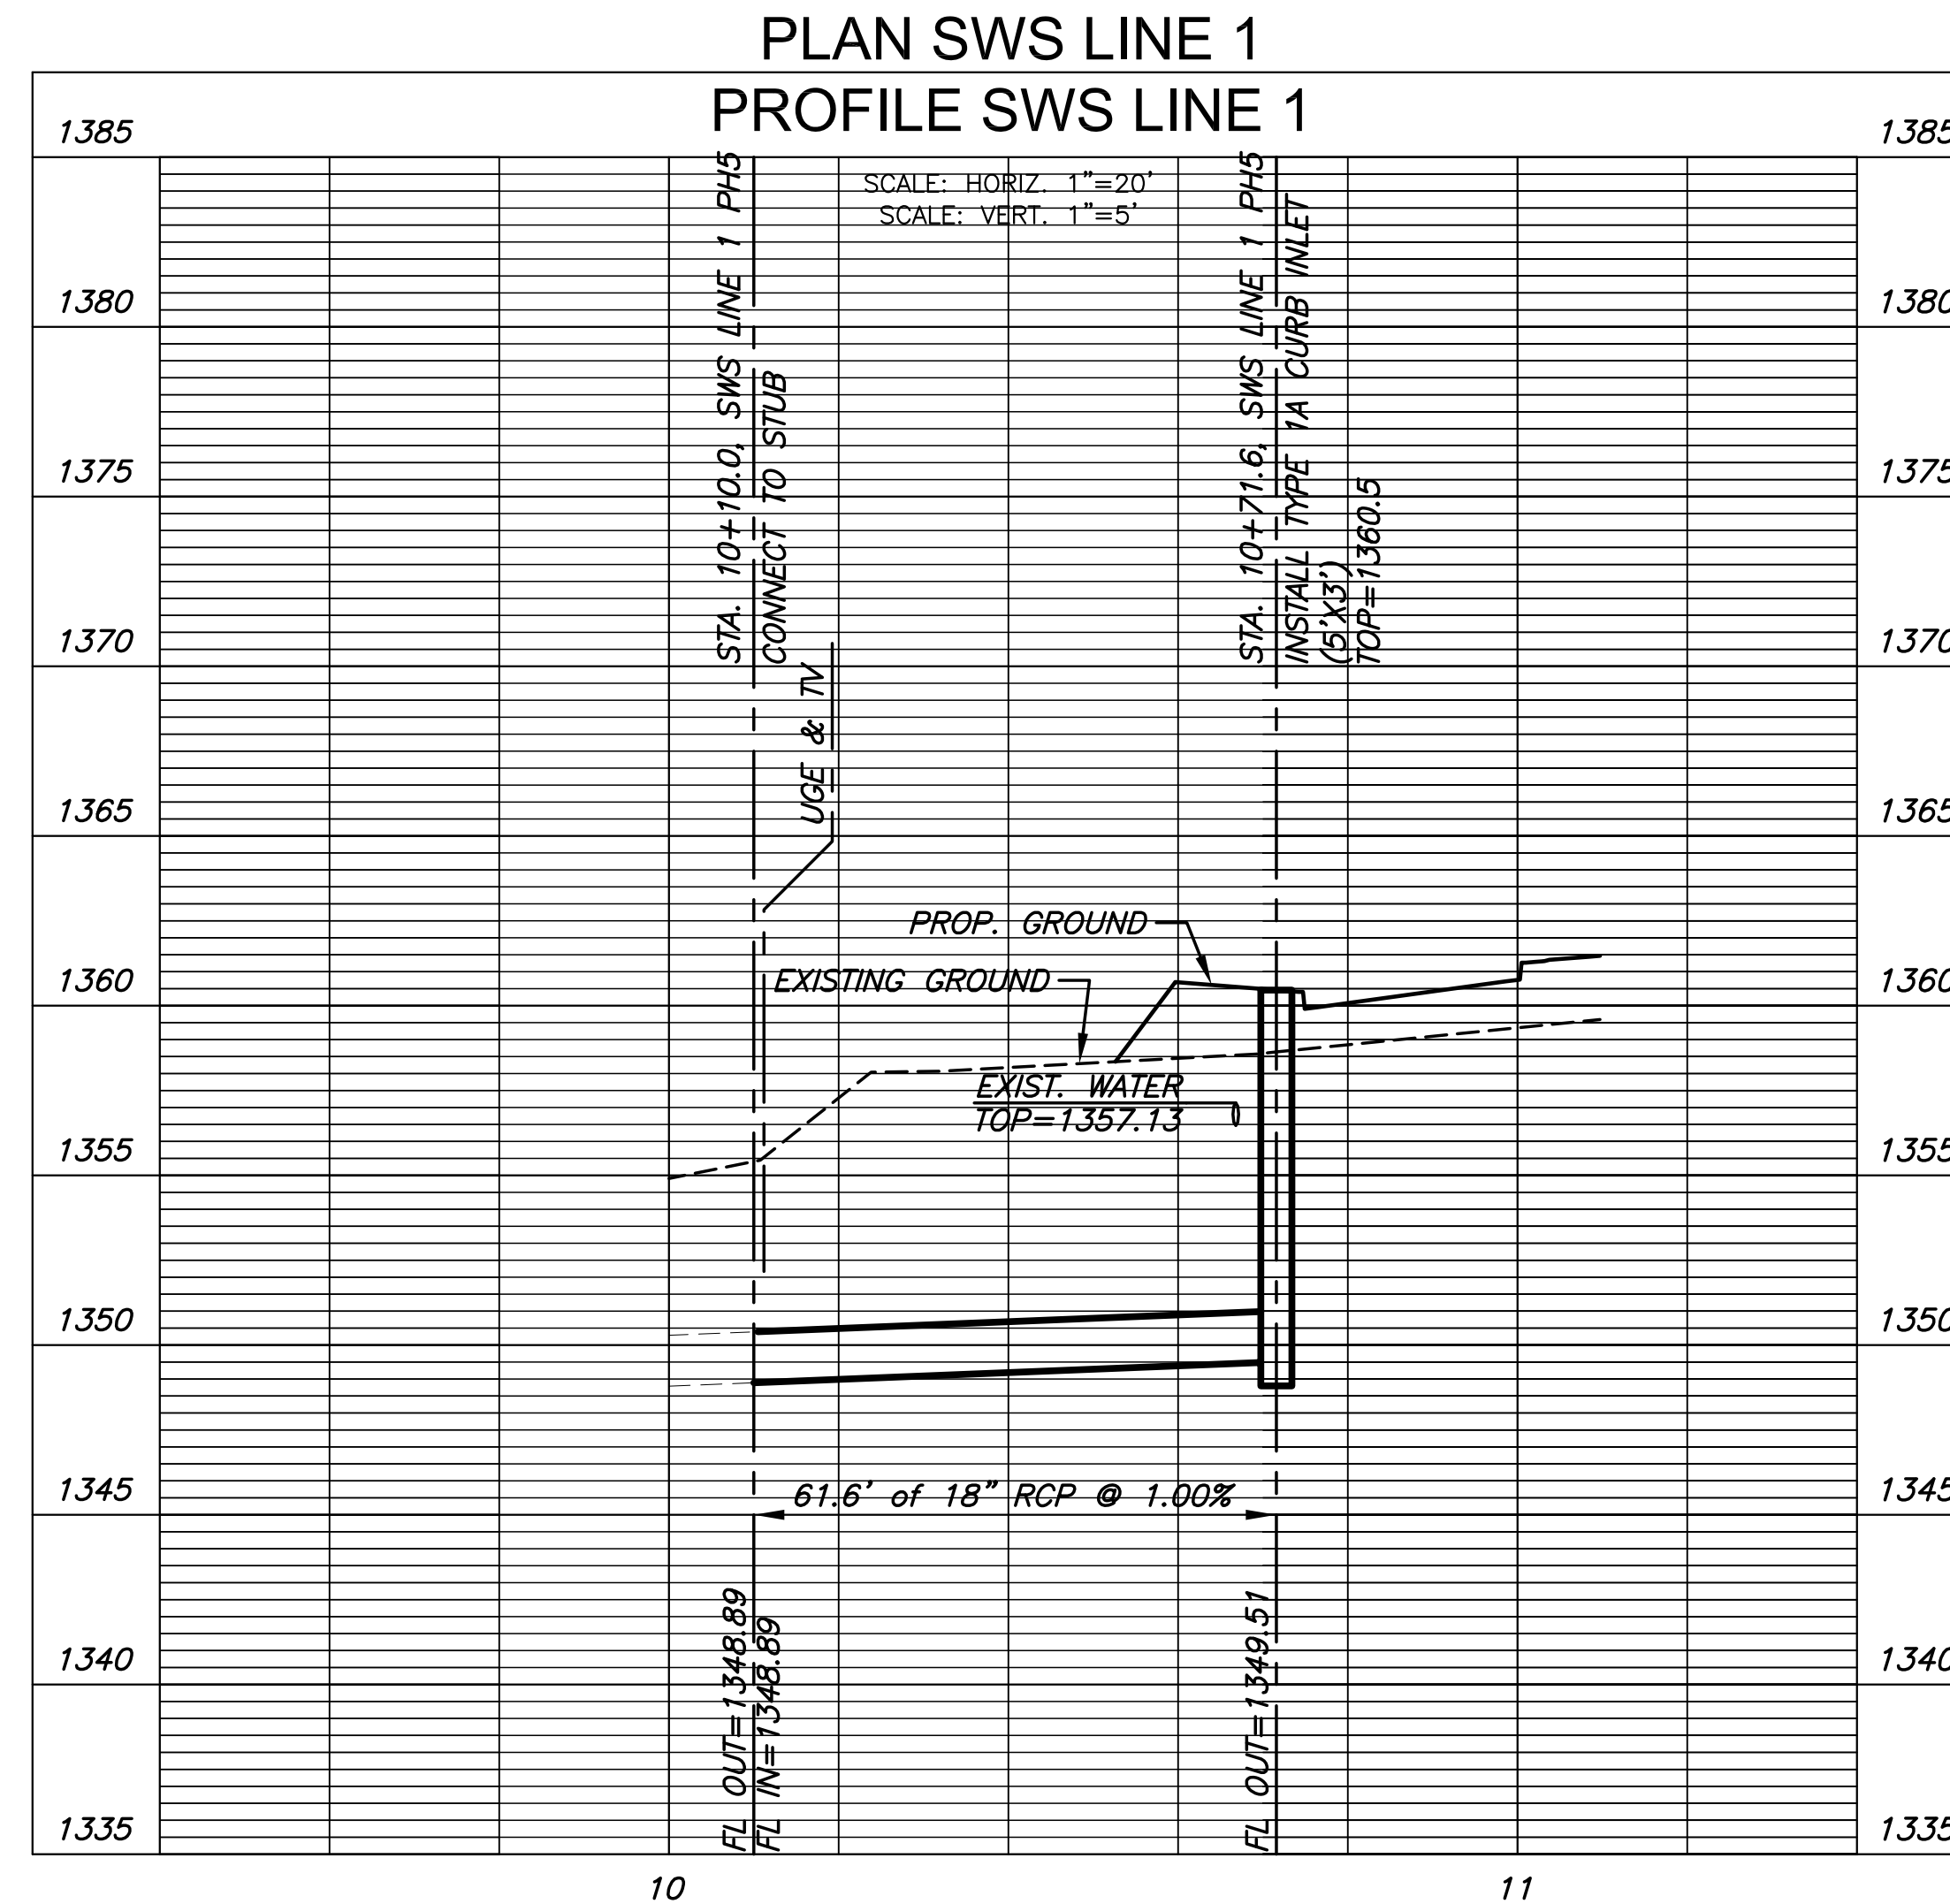


NOTE:
CONTRACTOR TO VERIFY
LOCATION OF 18" STUB
PRIOR TO CONSTRUCTION.

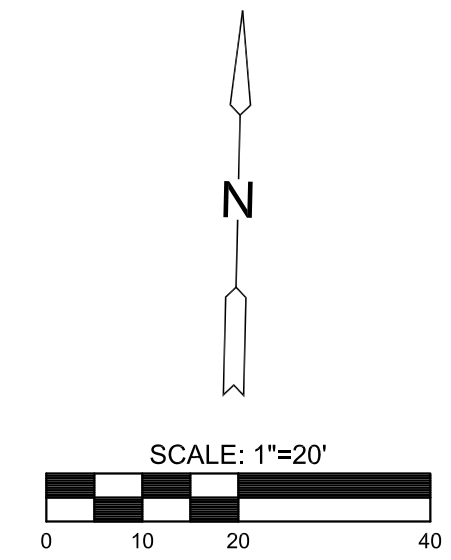

STORM WATER SEWER PLAN FOR
KRUG SOUTH ADDITION
 PHASE 5

©2016
MKEC Engineering
All Rights Reserved
www.mkec.com
These drawings and their contents, including, but not limited to, all concepts, designs, & ideas are the exclusive property of MKEC Engineering (MKEC), and may not be used or reproduced in any way without the express consent of MKEC.

SWS LINE 1

PROJECT NO.	472-85058	
DATE	APRIL 2016	
SCALE	1"=20'	
DESIGNED	DRAWN	CHECKED
DFL	BKS	GJA



NO.	REVISION	DATE

SHEET NO.