

# WICHITA WATER TOWER REHABILITATION

IN


## THE CITY OF WICHITA, KANSAS

CITY OF WICHITA PROJECT NO. 448-90662

OCA NO. 633823

PEC PROJECT NO. 34-14420-001-0042

MICHAEL G. JACOBS, P.E. - WATER PLANNING and PRODUCTION MANAGER

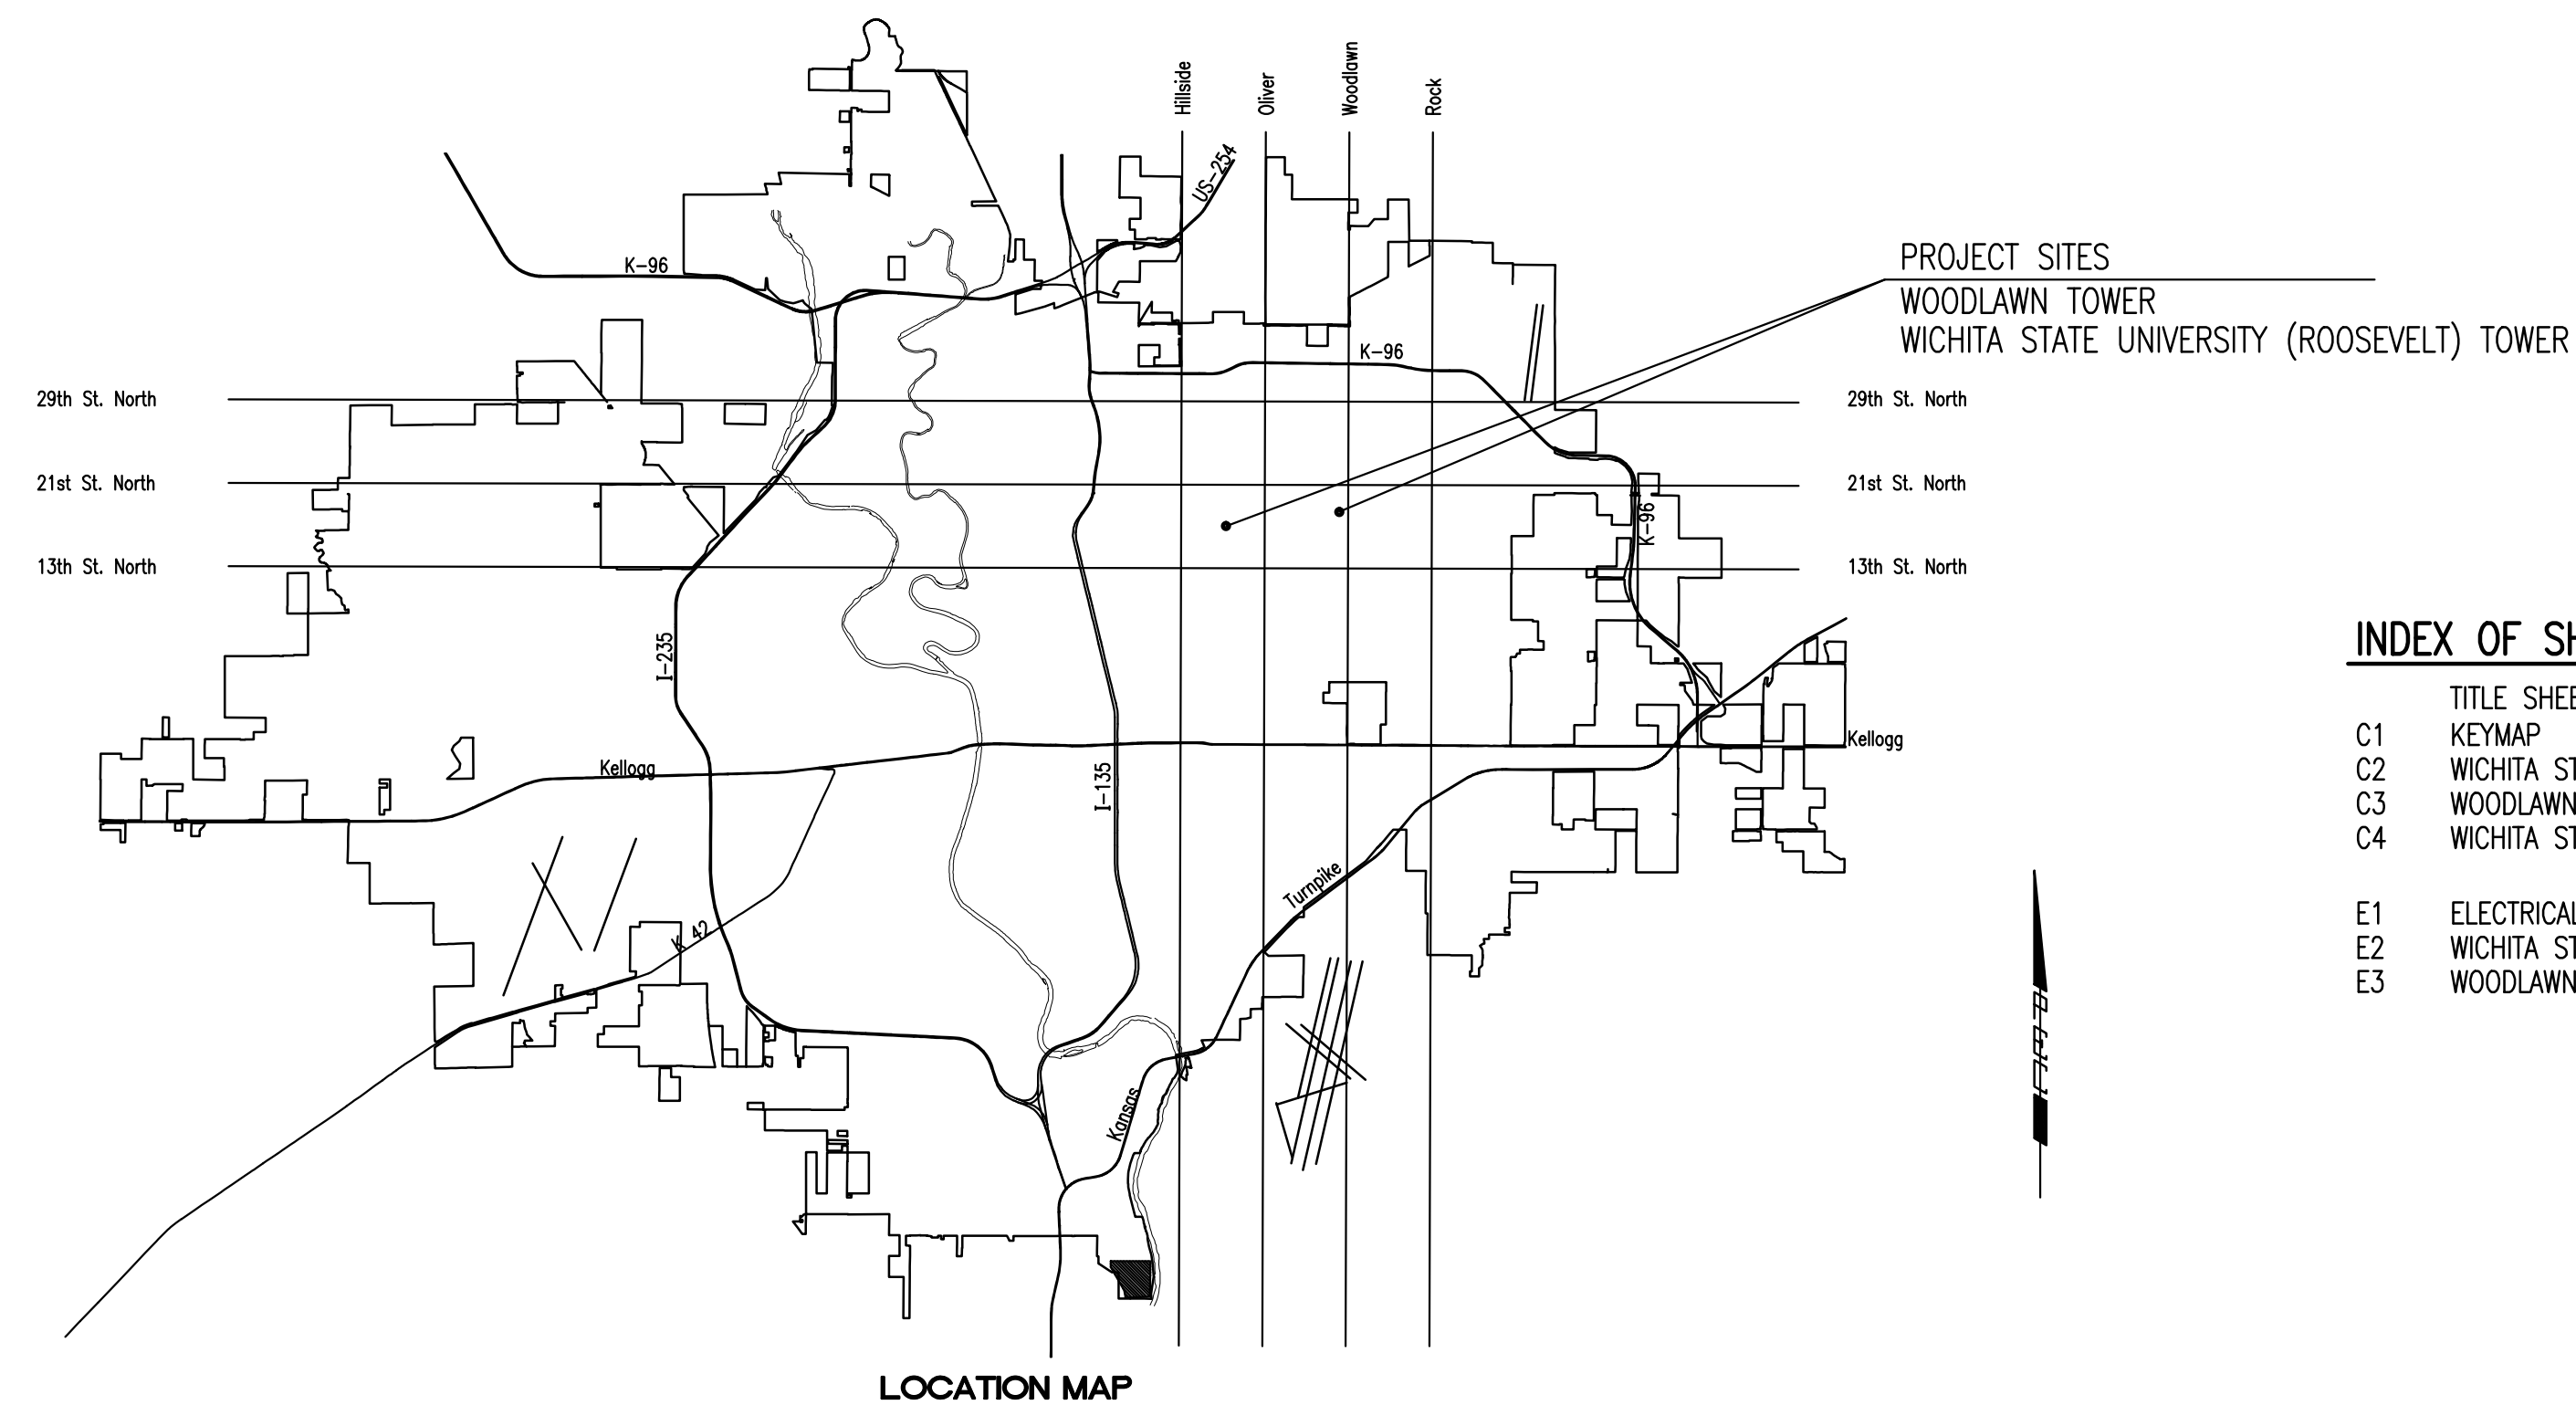

### INDEX OF SHEETS

- TITLE SHEET
- C1 KEYMAP
- C2 WICHITA STATE UNIVERSITY (ROOSEVELT) TOWER SITE PLAN (BASE BID)
- C3 WOODLAWN TOWER CONTROL VALVE REPLACEMENT (ADD ALT. NO. 1)
- C4 WICHITA STATE UNIVERSITY TOWER CONTROL VALVE REPLACEMENT (ADD ALT. NO. 3)
- E1 ELECTRICAL SCHEDULES
- E2 WICHITA STATE UNIVERSITY WATER TOWER
- E3 WOODLAWN WATER TOWER

# APRIL 2016

PLANS PREPARED BY  
**PROFESSIONAL ENGINEERING CONSULTANTS, P.A.**  
 ENGINEERS  
 WICHITA, KANSAS

