



PLOTTED: Tuesday, June 28, 2016 @ 04:43PM

\\CTNAS03VOL7\PROJECTS\2013\1010385_COV\BAY COUNTRY DEVELOPMENT\CIVIL\CA\PAV\PHASE 2\13385_TYPICALS NEW.DWG


PAVING & INCIDENTAL DRAINAGE FOR
BAY COUNTRY ADDITION
PHASE 2

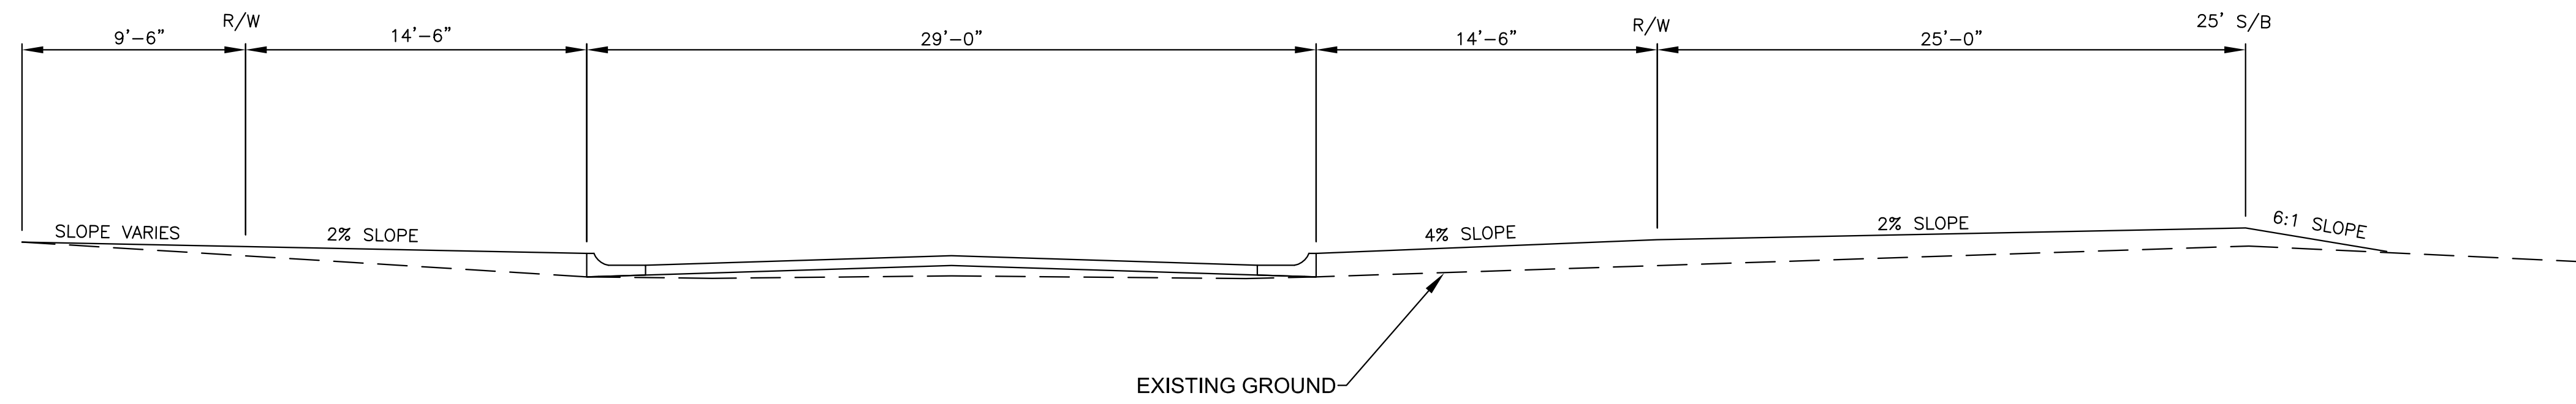

STA 13+37.07 TO 11+80.00
LOOKING FORWARD STATION

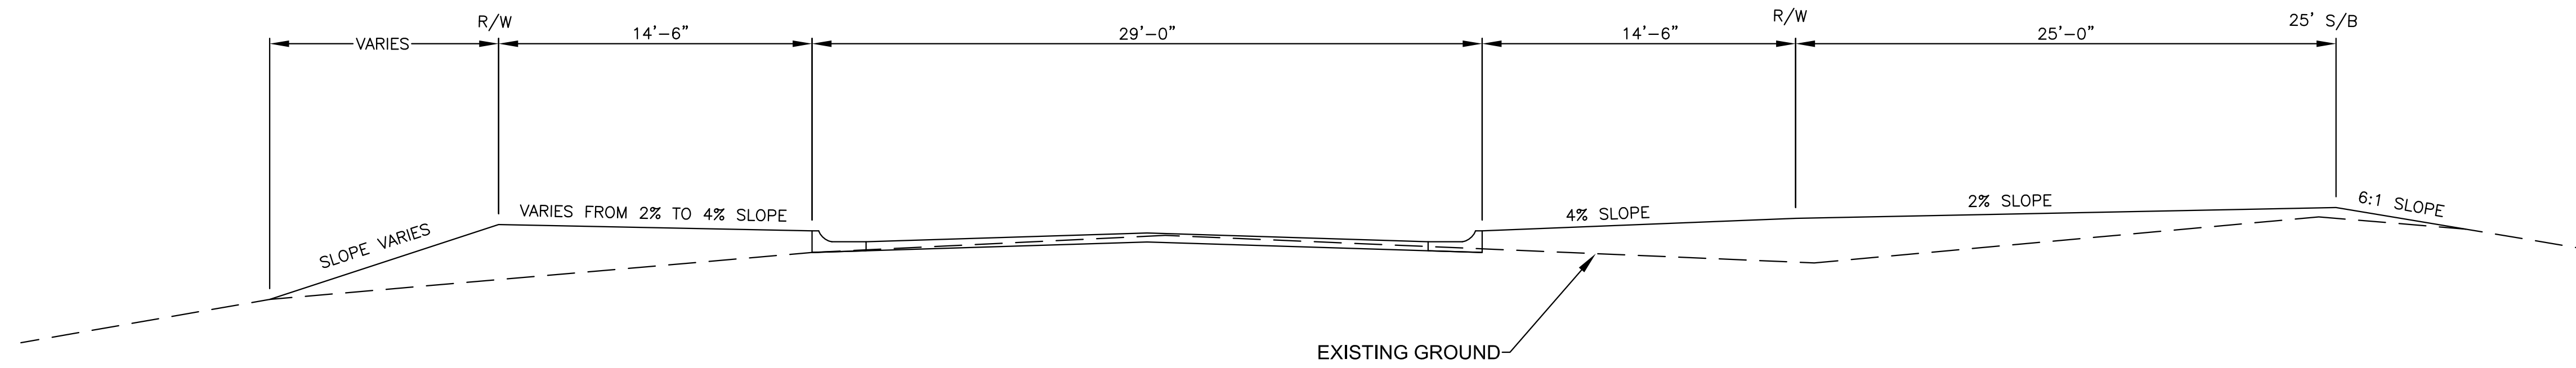

STA 13+37.07 TO 11+80.00
LOOKING FORWARD STATION

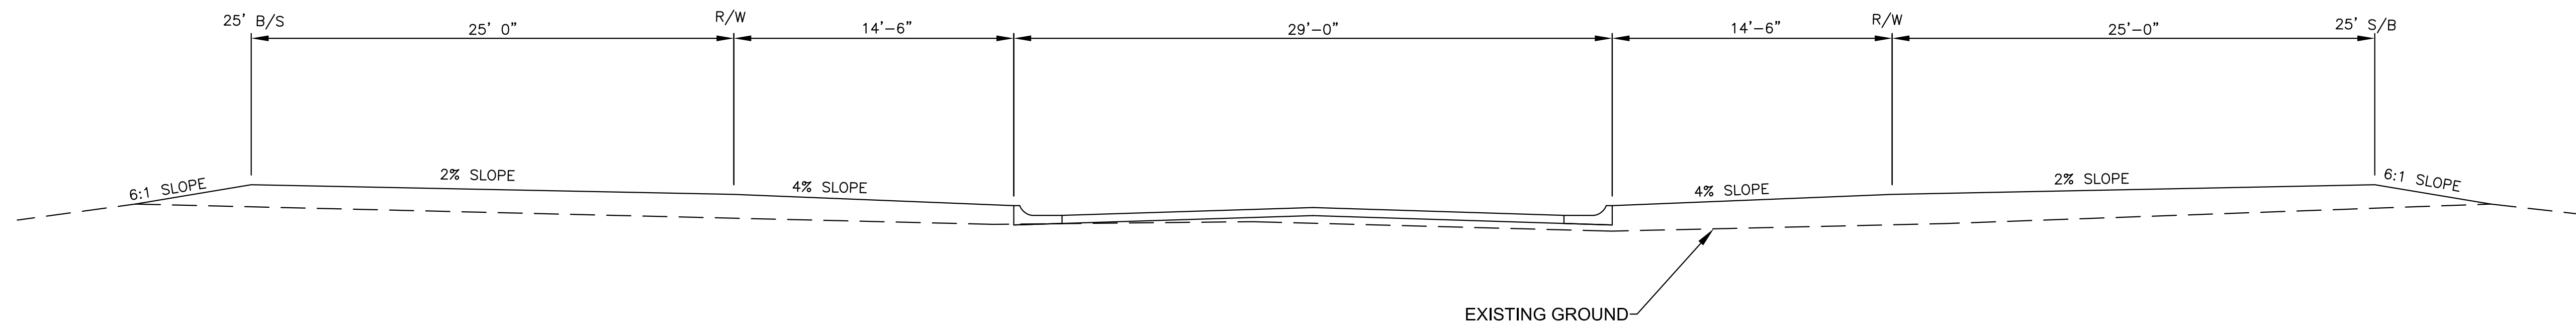

STA 13+37.07 TO 11+80.00
LOOKING FORWARD STATION

©2013
MKEC Engineering
All Rights Reserved
www.mkec.com
These drawings and their contents, including, but not limited to, all concepts, designs, & ideas are the exclusive property of MKEC Engineering (MKEC), and may not be used or reproduced in any way without the express consent of MKEC.

TYPICAL SECTIONS

PROJECT NO.	472-85104	
DATE	JUNE 2016	
SCALE	NTS	
DESIGNED	DRAWN	CHECKED
SPE	CRM	SPE

NO.	REVISION	DATE

SHEET NO.