
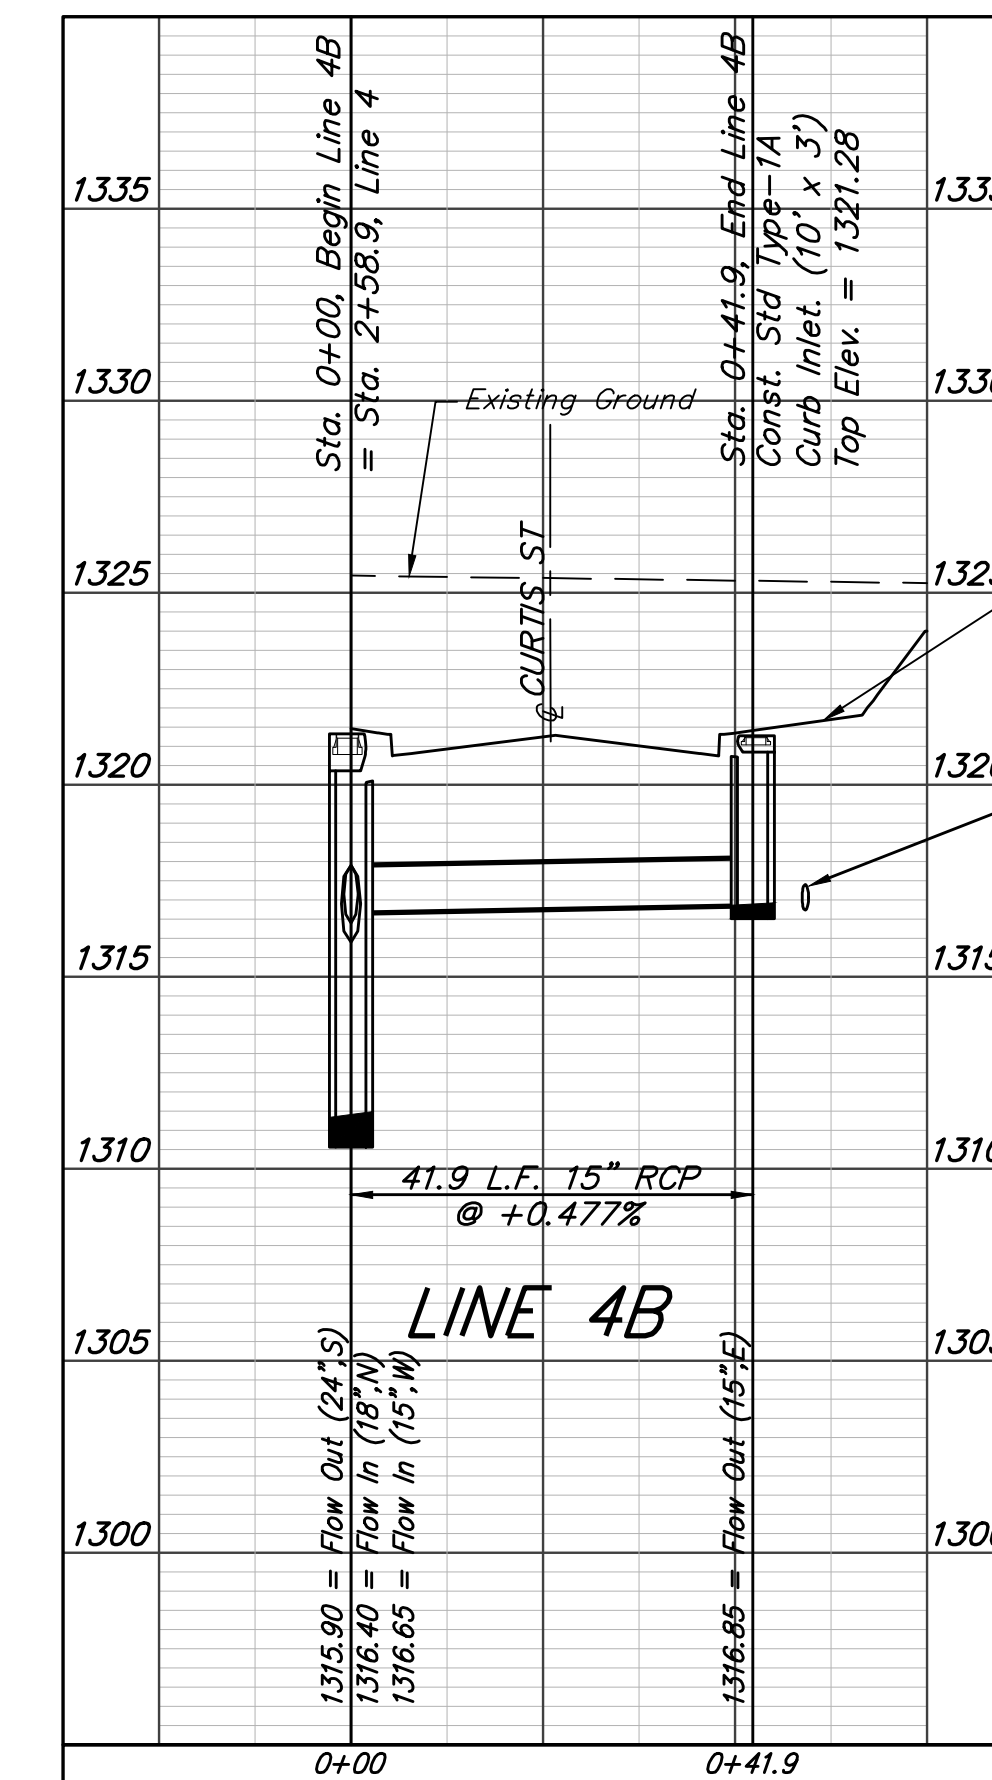
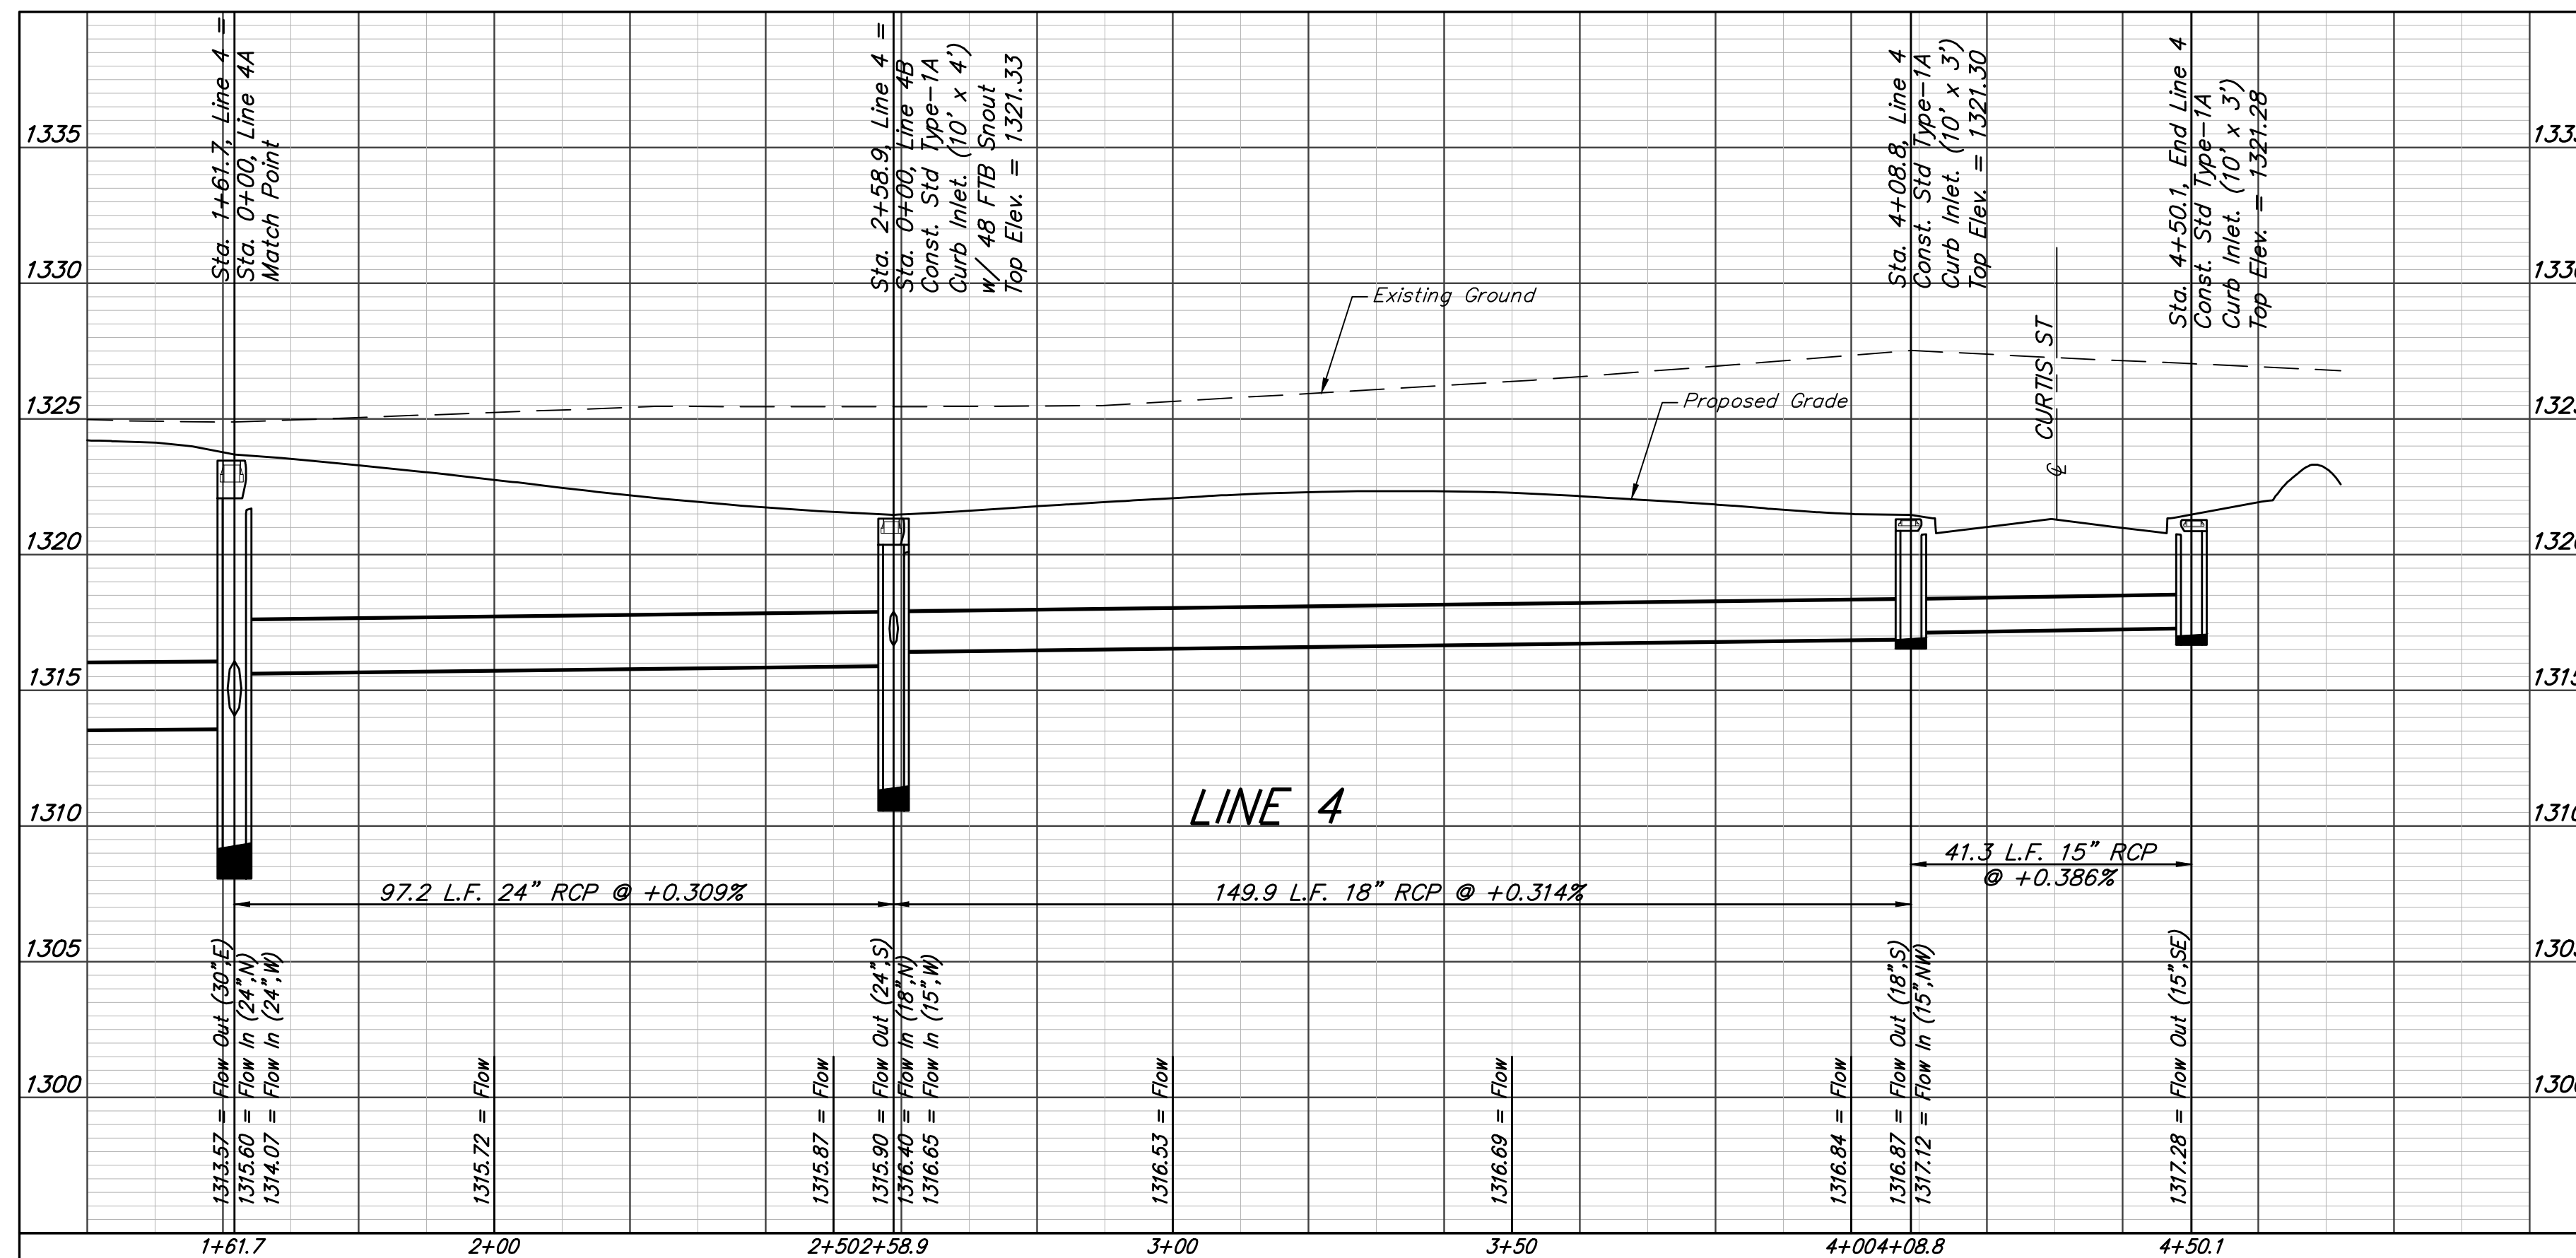
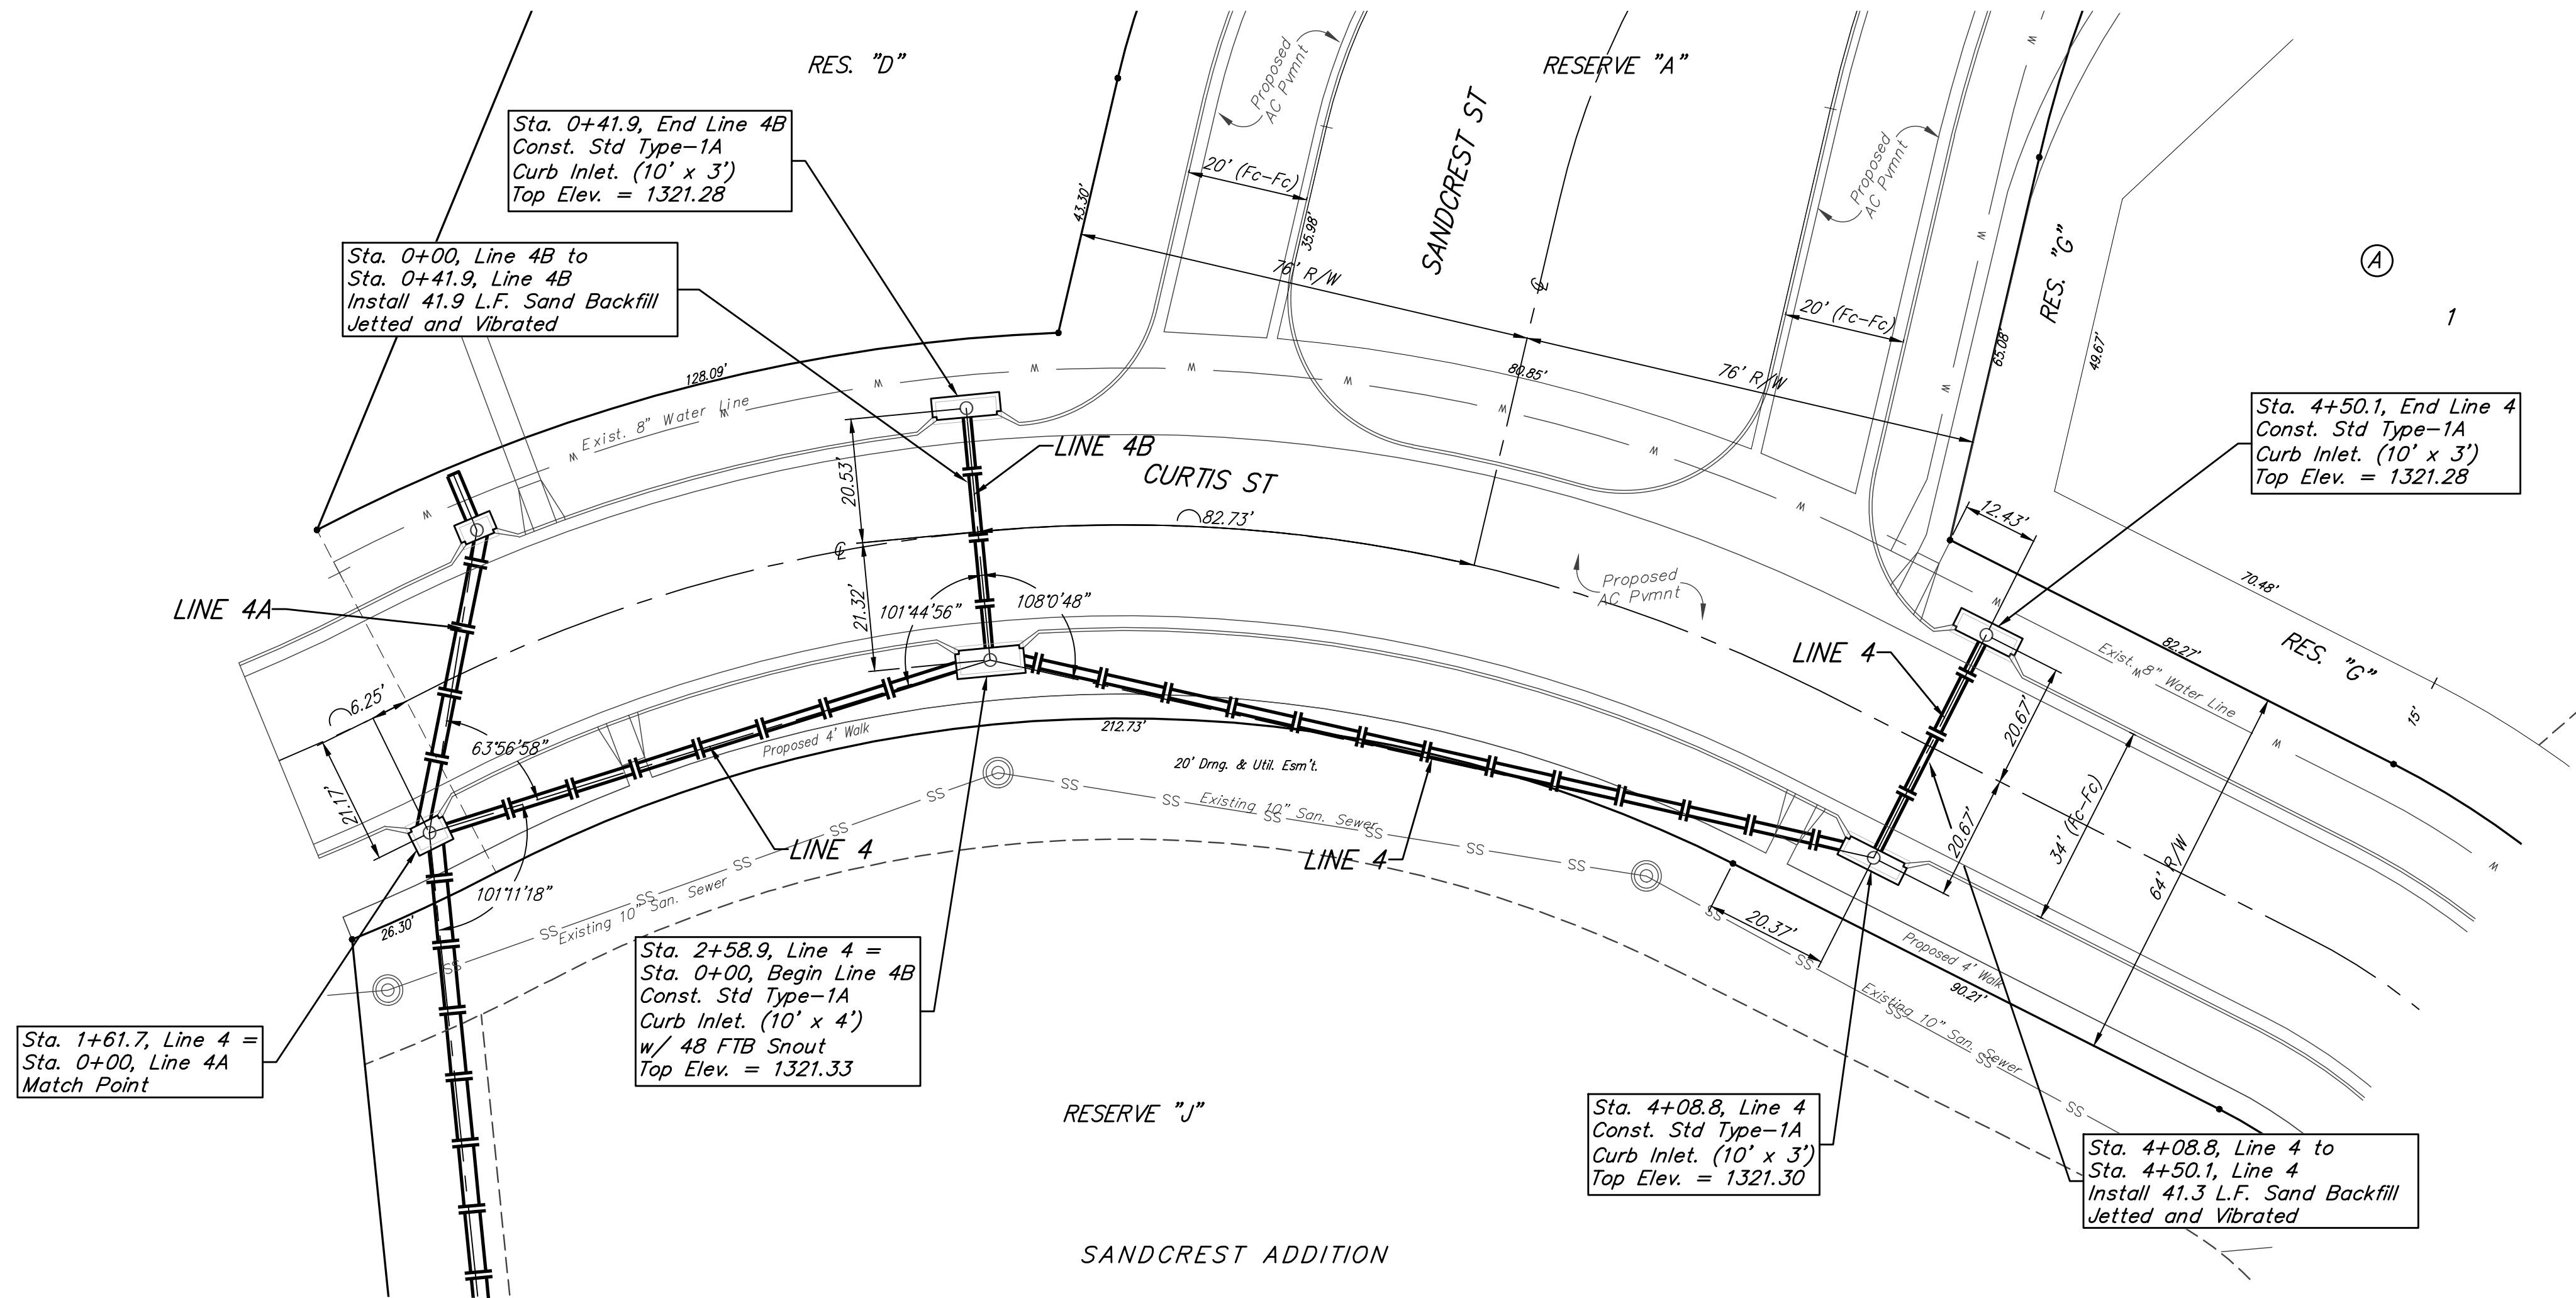


**BENCHMARKS:**  
 CITY OF WICHITA BENCHMARK DISK  
 34.9' S. & 31.2' W. OF THE SW COR.,  
 NW1/4, SEC. 2, TWP. 27-S, R-1-W.  
 ELEV. = 1327.57 NAVD88

CITY OF WICHITA BENCHMARK DISK  
 26.2' S. & 46.1' W. OF THE NW COR.,  
 NW1/4, SEC. 2, TWP. 27-S, R-1-W.  
 ELEV. = 1330.50 NAVD88

CITY OF WICHITA BENCHMARK DISK  
 0.9' E. & 29' N. OF THE NE COR.,  
 NW1/4, SEC. 2, TWP. 27-S, R-1-W.  
 ELEV. = 1325.19 NAVD88

SANDCREST ADDITION

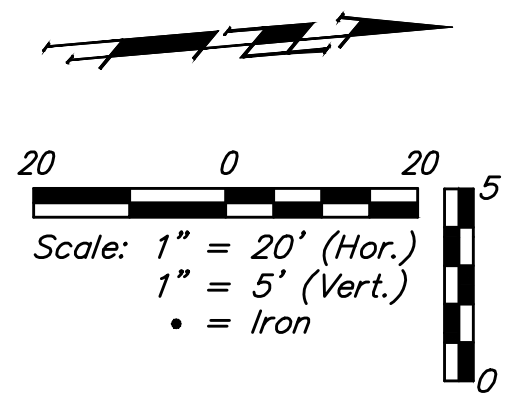

**CAUTION!**  
 8" Water Line Crossing



**Baughman** Sandcrest Addition - Phase I  
**LINE 4 & LINE 4B**  
 Storm Water Sewer Improvements

Baughman Company, P.A. 315 Ellis St. Wichita, KS 67211 P 316-262-7271 F 316-262-0149  
 ENGINEERING | SURVEYING | PLANNING | LANDSCAPE ARCHITECTURE

PROJECT NUMBER: 472-85252 DESIGN: AEG DRAWN: JAK  
 APPROVED: DATE: 7/19/16  
 REVISIONS: SCALE: Noted SHEET: 33 OF 66

E:\Projects\Pearl Beach\_1202\F860\Engineering\Phase 1\Str\_15-10-E318-SWS PLANS.dwg