

29TH STREET NORTH PAVING IMPROVEMENTS

85234

TO SERVE
LOTS 4-8, BLOCK 1 CADILLAC LAKE-PHASE 1 (PART A)


OCA NO. 766352
CITY OF WICHITA PROJECT NO. 472-85234
CITY OF WICHITA, KANSAS
GARY JANZEN, P.E. - CITY ENGINEER

DEVELOPER CONTACT

MR. DAVID HAMBRICK
CADILLAC LAKE, L.L.C.
727 N. WACO, SUITE 400
WICHITA, KANSAS 67203
(316) 263-3201

INDEX OF SHEETS

1. TITLE SHEET
2. KEY MAP AND GENERAL NOTES
3. ASPHALT PAVING DETAIL
4. PAVING PLAN-29TH ST. NORTH
5. VALLEY GUTTER DETAILS
6. CURB AND GUTTER DETAILS
7. WHEELCHAIR RAMP DETAILS
- 8-12. EROSION CONTROL DETAILS
13. TRAFFIC HANDLING AND CONSTRUCTION SEQUENCE
- 14-17. TRAFFIC CONTROL DETAILS

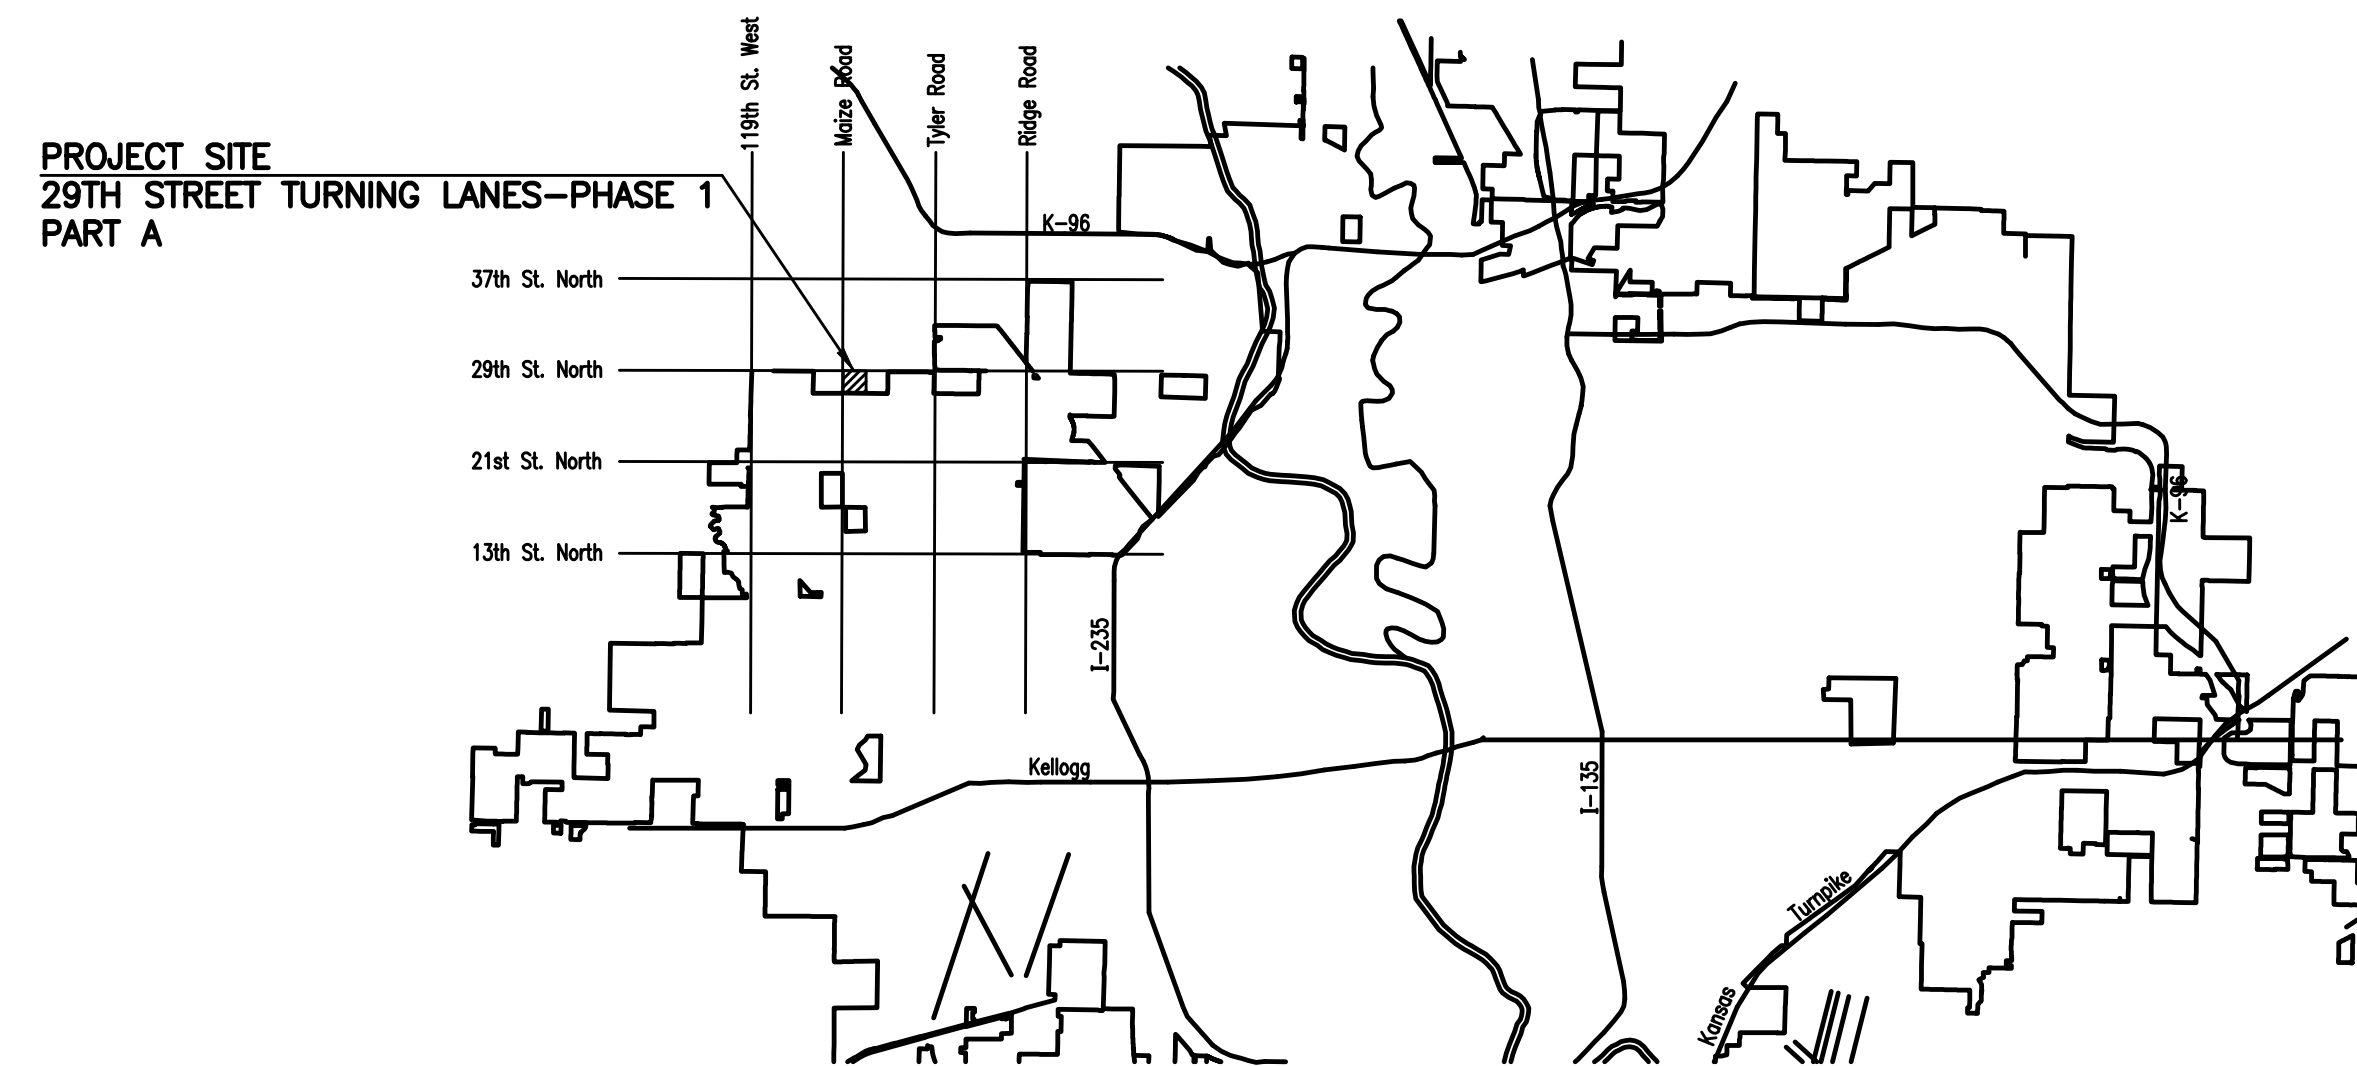

LOCATION MAP

JULY 2016

PLANS PREPARED BY
PROFESSIONAL ENGINEERING CONSULTANTS, P.A.
ENGINEERS
WICHITA, KANSAS

