

CITY OF WICHITA PUBLIC WORKS & UTILITIES ENGINEERING DIVISION



WATER SYSTEM IMPROVEMENTS 12" WATER LINE INSTALLATION PROJECT E 29TH ST N FROM N GREENWICH RD TO N 127TH ST E WICHITA, KANSAS

JUNE 2016

**PROJECT NO. 448-90719
OCA No. 636344**

UTILITY CONTACTS:

Kansas Gas Service	James Coe	(316) 832-3126
Westar Energy	Shane Price	(316) 261-6315
Aquila Networks	Calvin Briggs	(316) 942-8811
Wichita Water & Sewer	Kerry Gibson	(316) 268-4555
AT&T	Jason Edwards	(316) 268-2008
Cox Communications	Mark Anaya	(316) 262-4270
ConocoPhillips	Scott Salisbury	(316) 681-2081

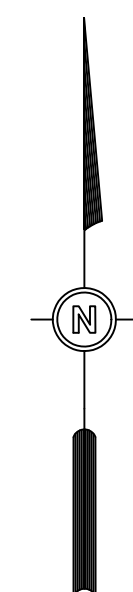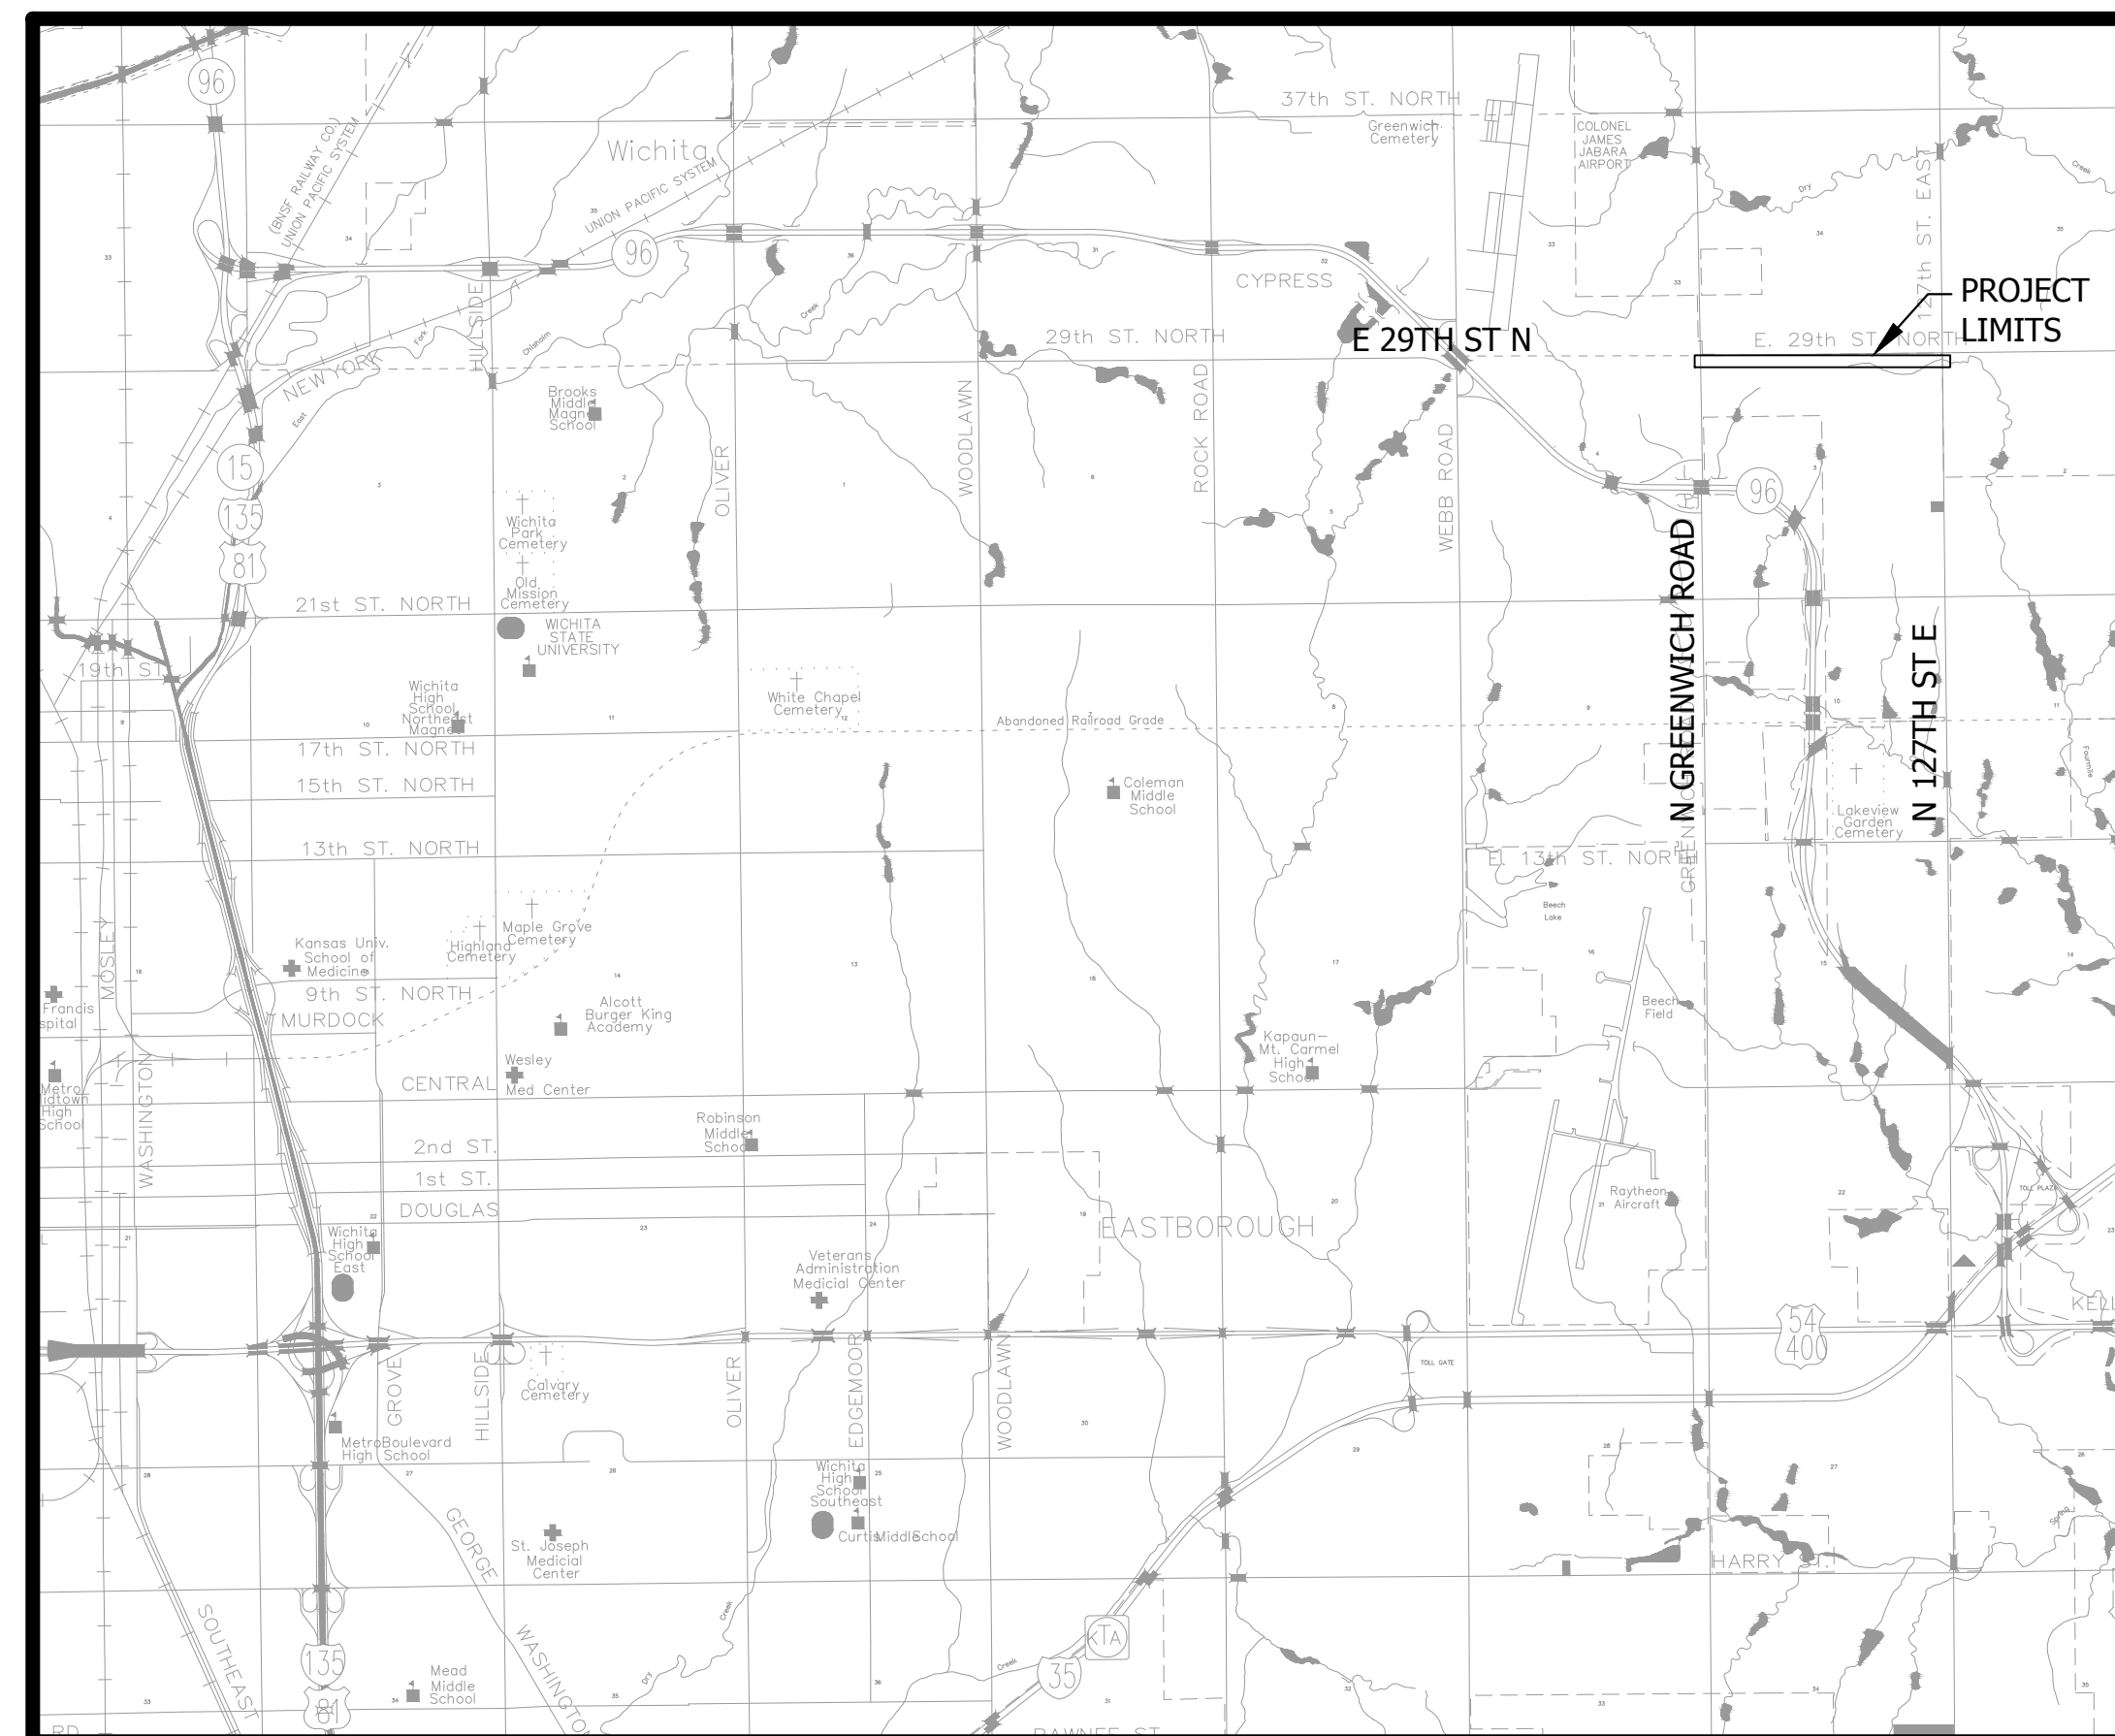

VICINITY MAPS

Sheet List Table

Sheet Number	Sheet Title
1	COVER
2	INDEX TO SHEETS
3	STA 3+34 TO STA 5+80
4	STA 5+80 TO STA 11+40
5	STA 11+40 TO STA 16+80
6	STA 16+80 TO STA 22+40
7	STA 22+40 TO STA 27+80
8	STA 27+80 TO STA 33+40
9	STA 33+40 TO STA 38+80
10	STA 38+80 TO STA 44+40
11	STA 44+40 TO STA 49+80
12	STA 49+80 TO STA 53+39
13	DETAILS
14	DETAILS
15	EC DETAILS
16	EC DETAILS
17	EC DETAILS
18	EC DETAILS
19	EC DETAILS

