


STATE	PROJECT NO.	YEAR	SHEET NO.	TOTAL SHEETS
KANSAS	15631-000	2016	37	42

1" = 10' VERT.
 1" = 10' HORIZ.
 CROSS SECTIONS—JUDITH

C=58
 CF=0
 LF=15
 50'

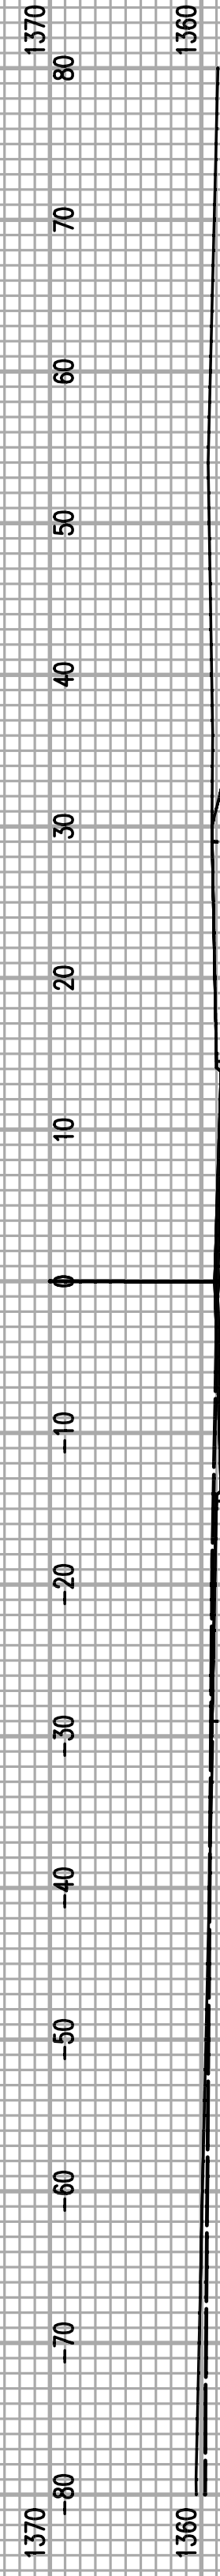


31+00.00

C: 29.4

LF: 12.4
 CF: 0

C=55
 CF=0
 LF=16
 50'

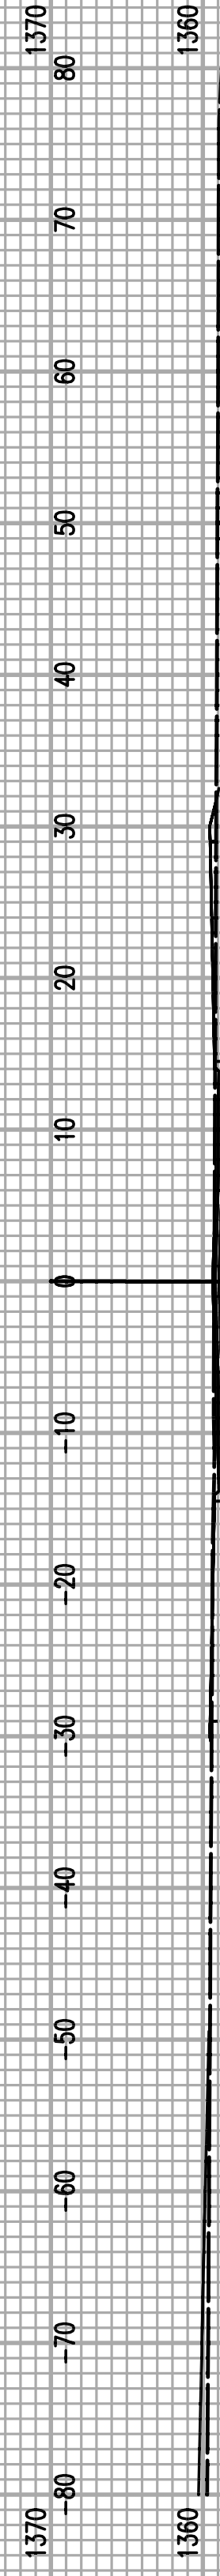


31+50.00

C: 30

LF: 4.5
 CF: 0

C=50
 CF=0
 LF=14
 50'

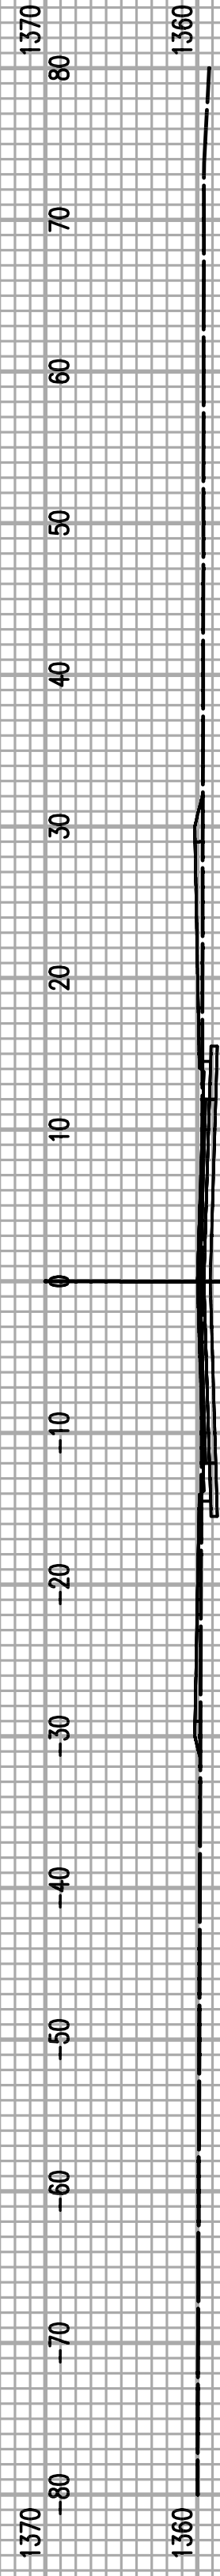


32+00.00

C: 24.3

LF: 10.4
 CF: 0

C=40
 CF=0
 LF=26
 50'

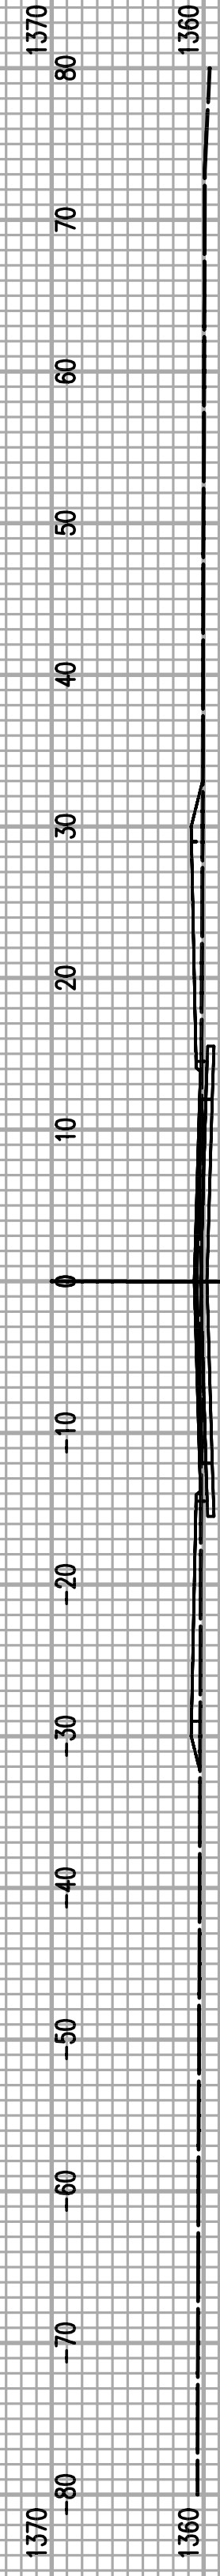


32+50.00

C: 19

LF: 17.3
 CF: 0

C=28
 CF=0
 LF=41
 50'

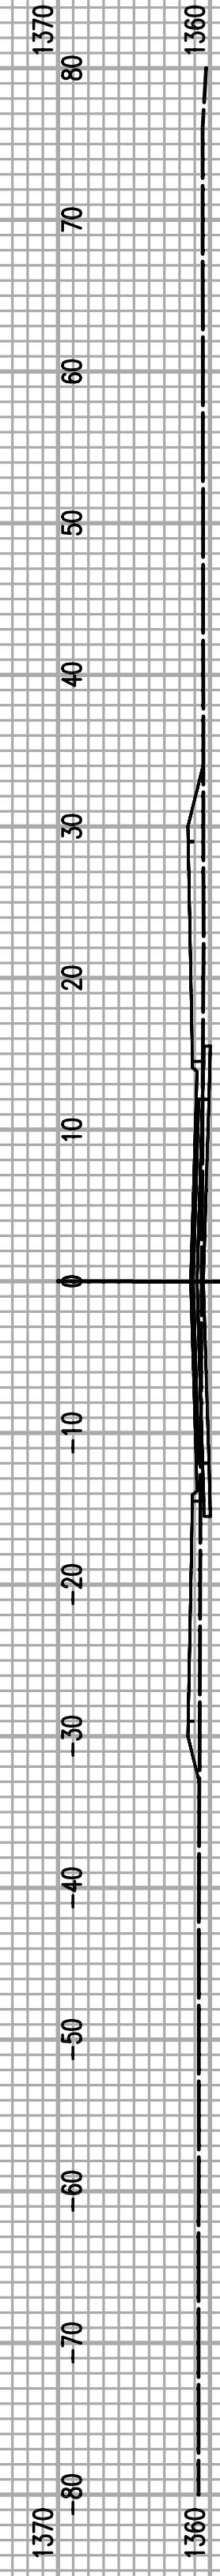


32+50.00

C: 10.8

LF: 26.7
 CF: 0

C=18
 CF=0
 LF=51
 50'

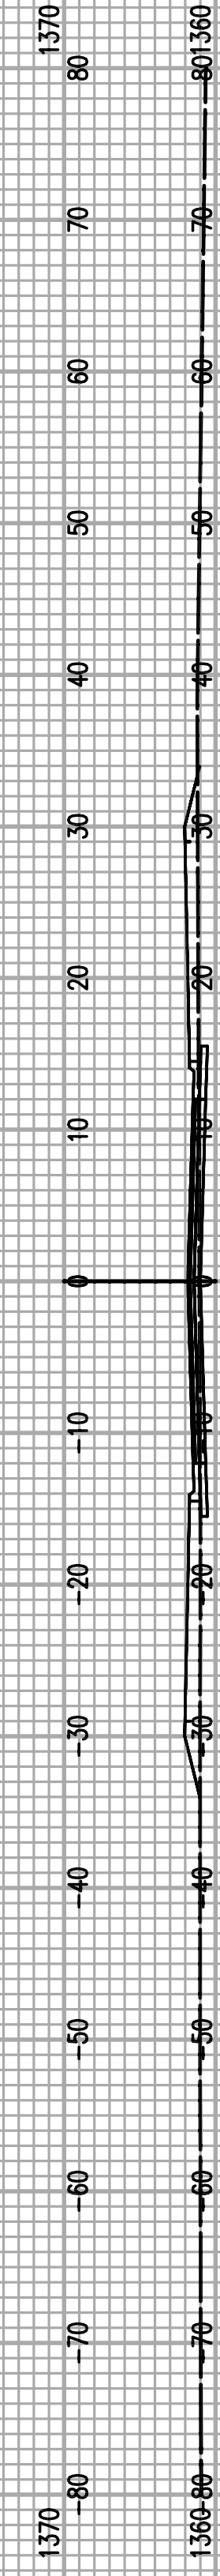


31+50.00

C: 9

LF: 28.5
 CF: 0

C=11
 CF=2
 LF=62
 50'

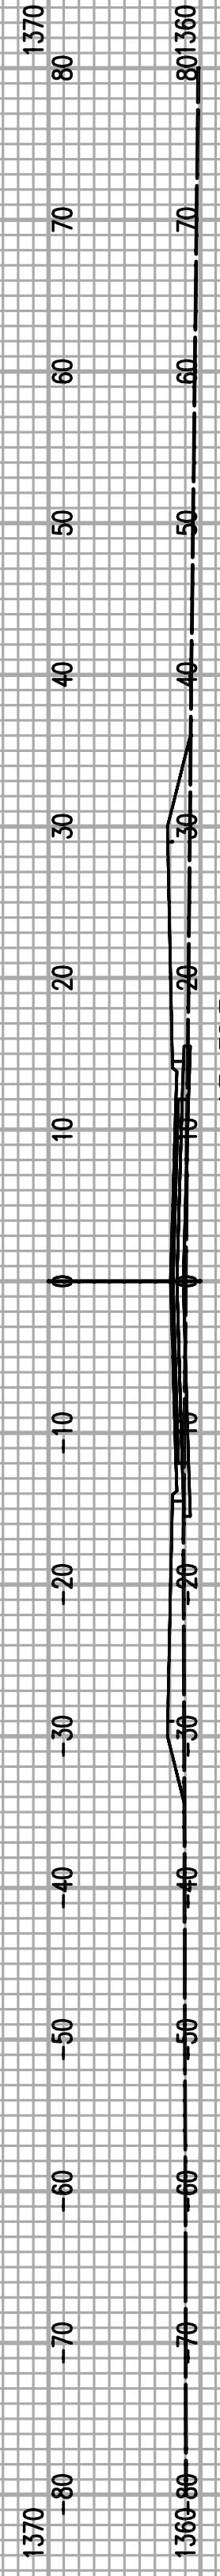


31+00.00

C: 2.9

LF: 38.7
 CF: 2.6


C=15
 CF=0
 LF=70
 50'

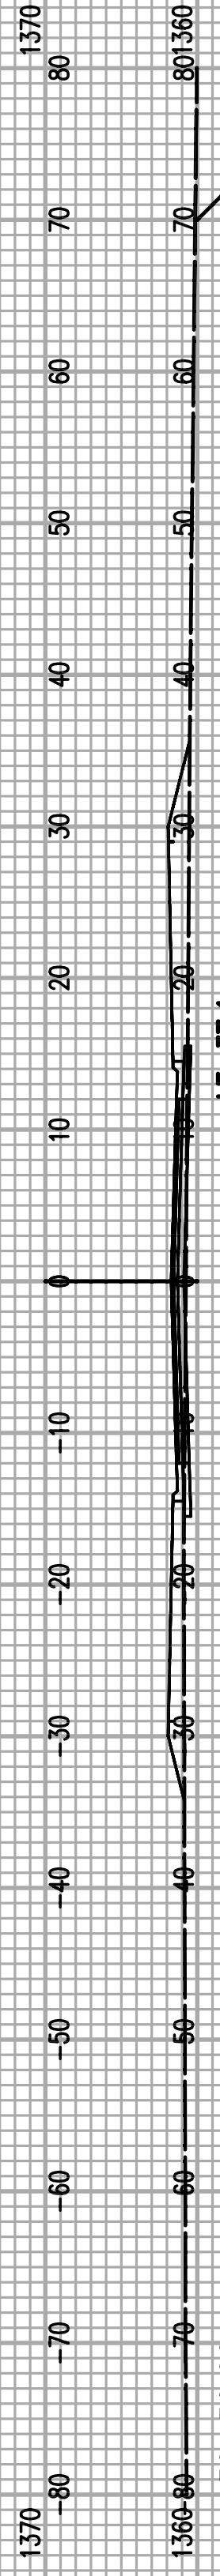

30+50.00

C: 3.7

LF: 37.1
 CF: 1.4

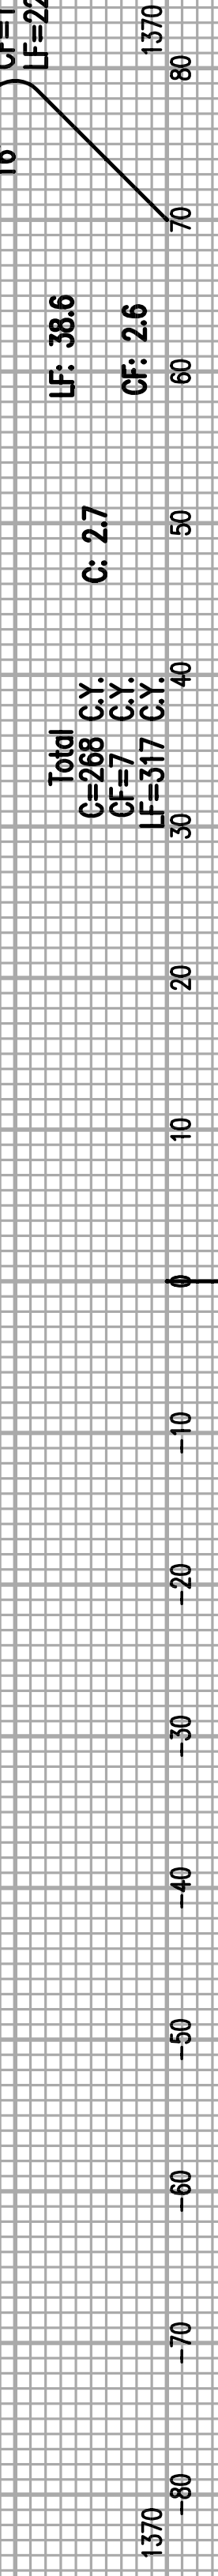

Total
 C=288 C.Y.
 CF=57 C.Y.
 LF=517 C.Y.

C: 2.7
 LF: 38.6
 CF: 2.6

C=2
 CF=1
 LF=22
 16'

30+34.00