

STATE	PROJECT NO.	YEAR	SHEET NO.	TOTAL SHEETS
KANSAS	87 N-0597-01	2016	128	191






STREET IMPROVEMENTS FOR:
PAWNEE AVENUE
 FROM HYDRAULIC TO POPLAR
 WICHITA, KANSAS


©2013 MKEC Engineering
 All Rights Reserved
 www.mkec.com
 These drawings and their contents, including, but not limited to, all concepts, designs, & ideas are the exclusive property of MKEC Engineering (MKEC), and may not be used or reproduced in any way without the express consent of MKEC.

PAWNEE AVE. PAVEMENT MARKING PLAN

PROJECT NO.	87 N-0597-01	
DATE	DATE	
SCALE	1"=40'	
DESIGNED	DRAWN	CHECKED
JRA	JSB	JRA
NO.	REVISION	DATE

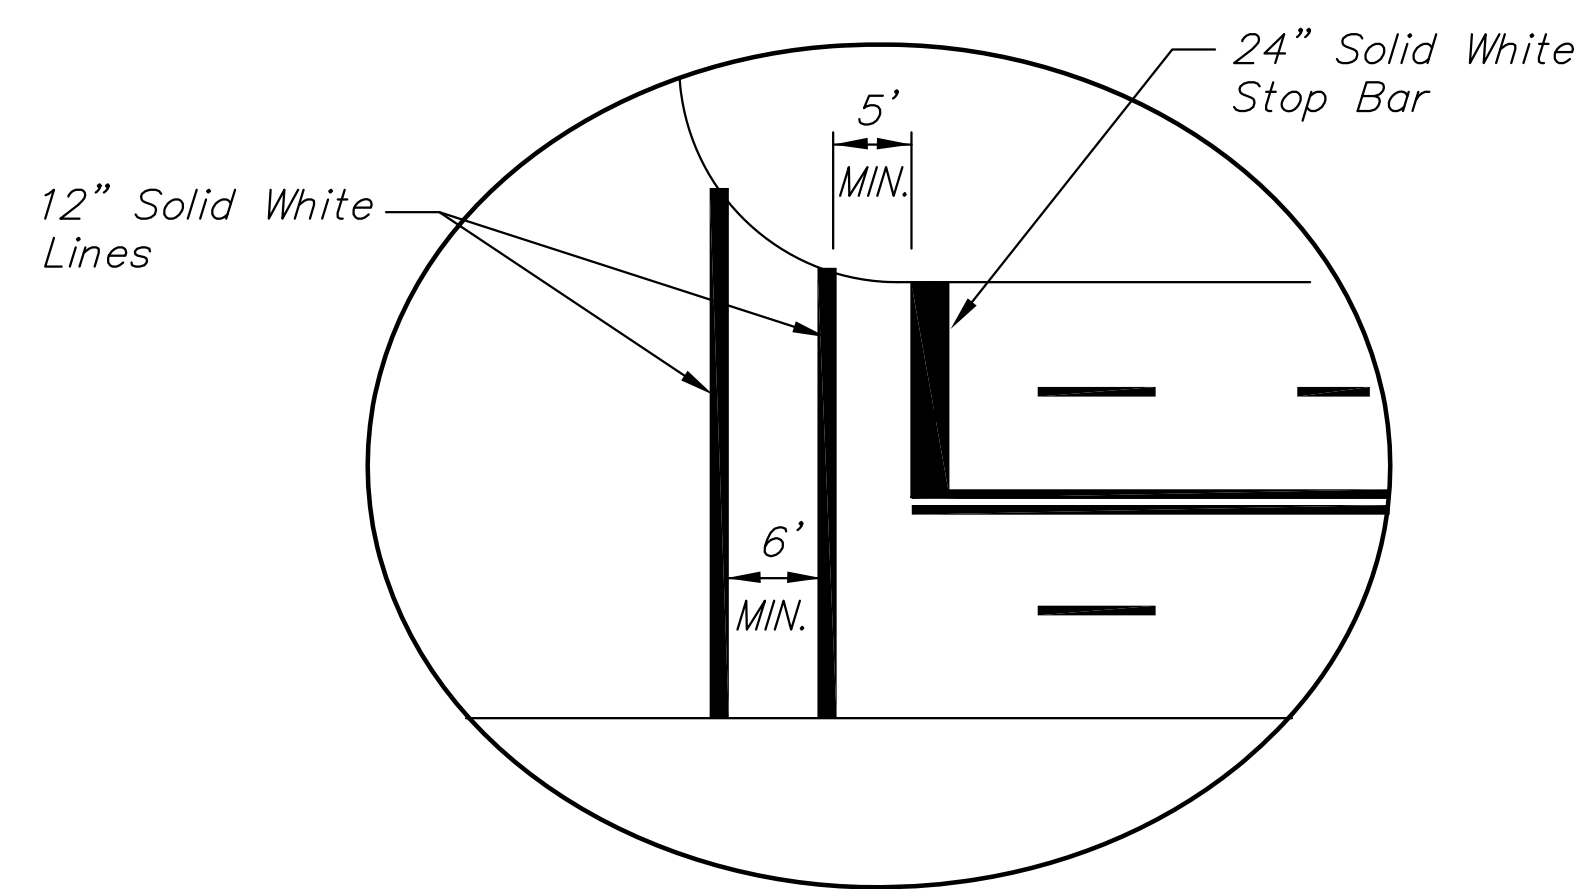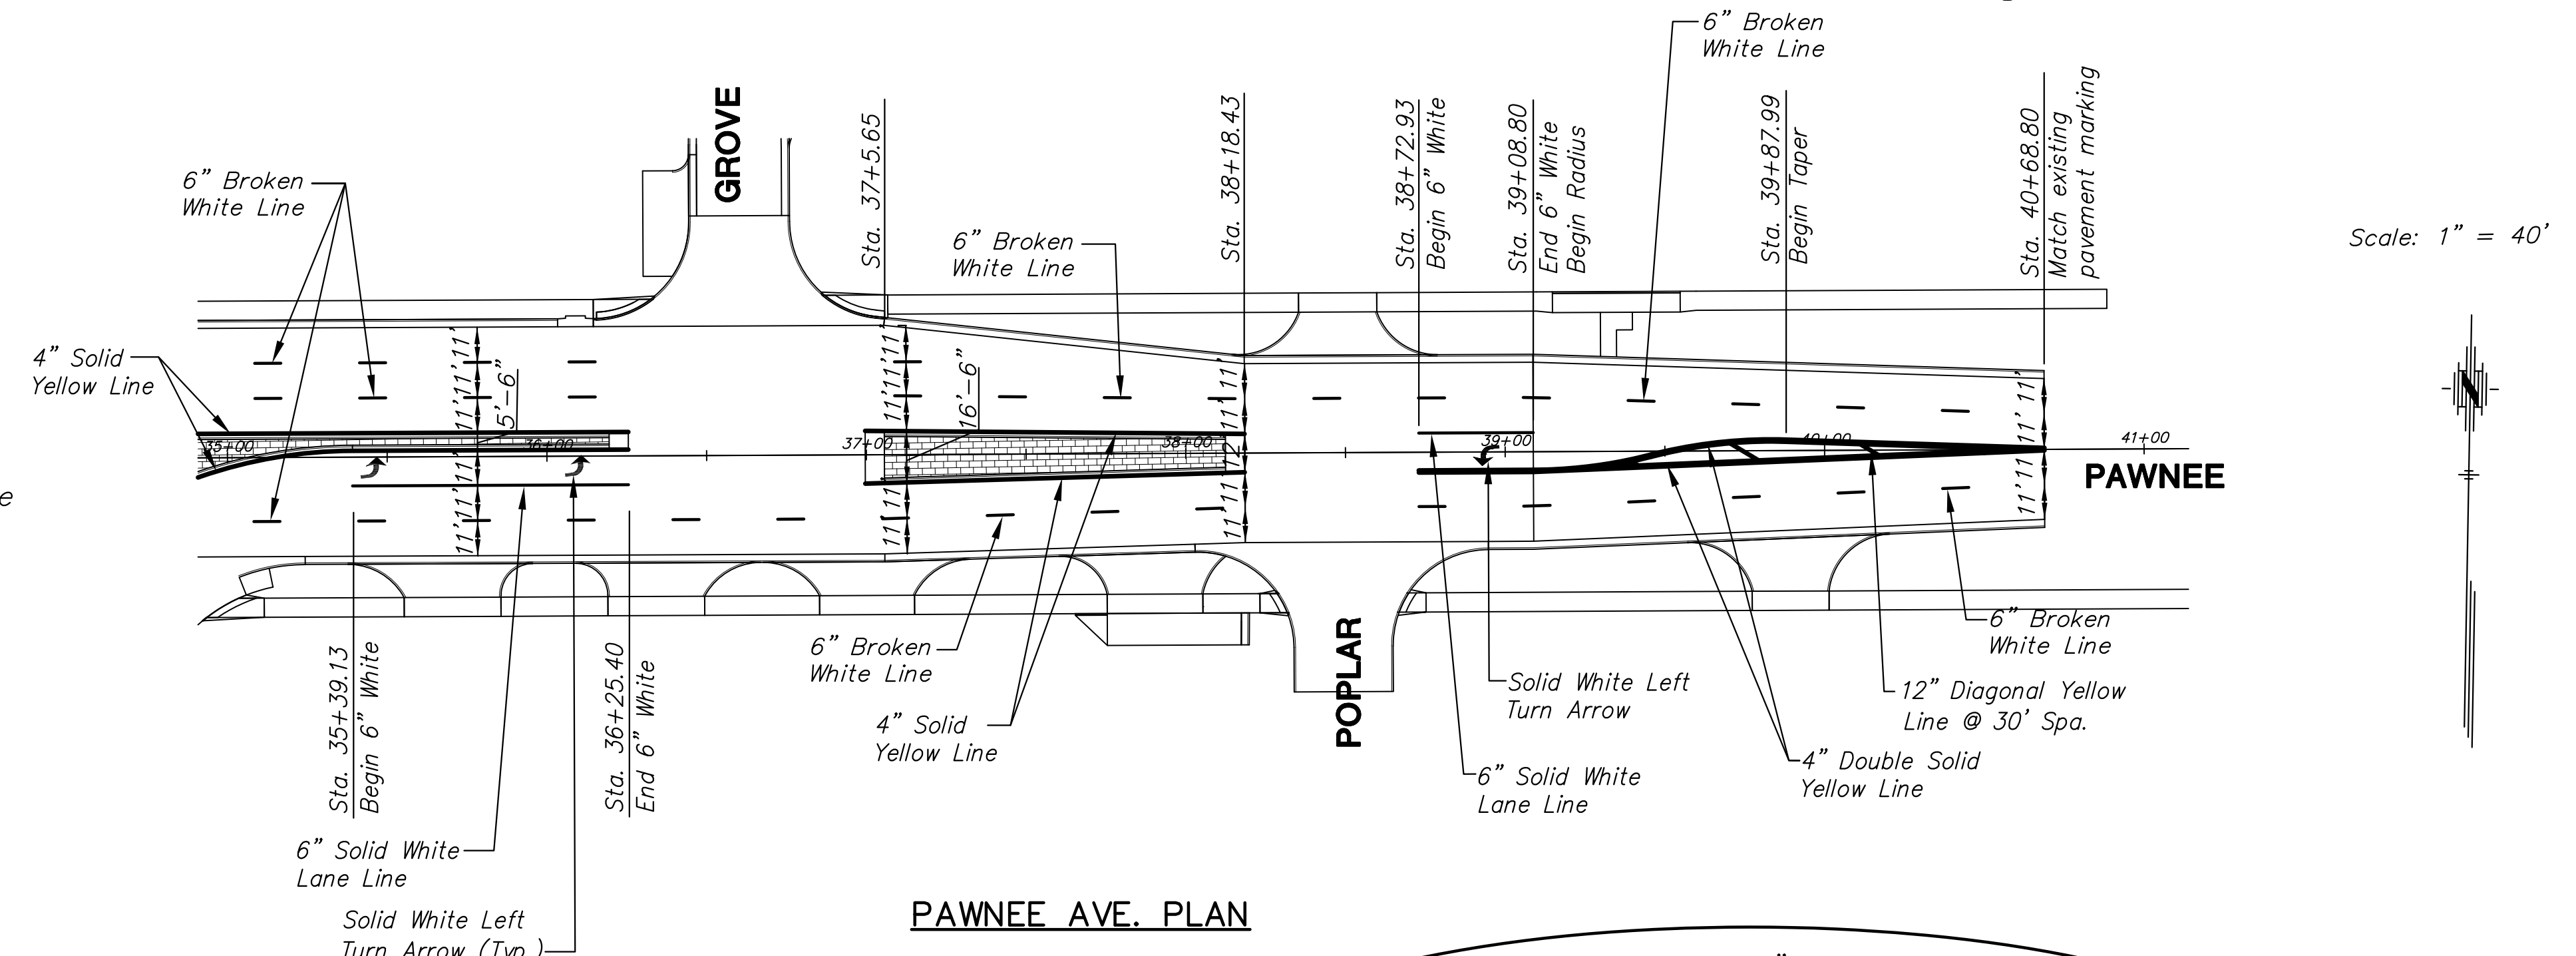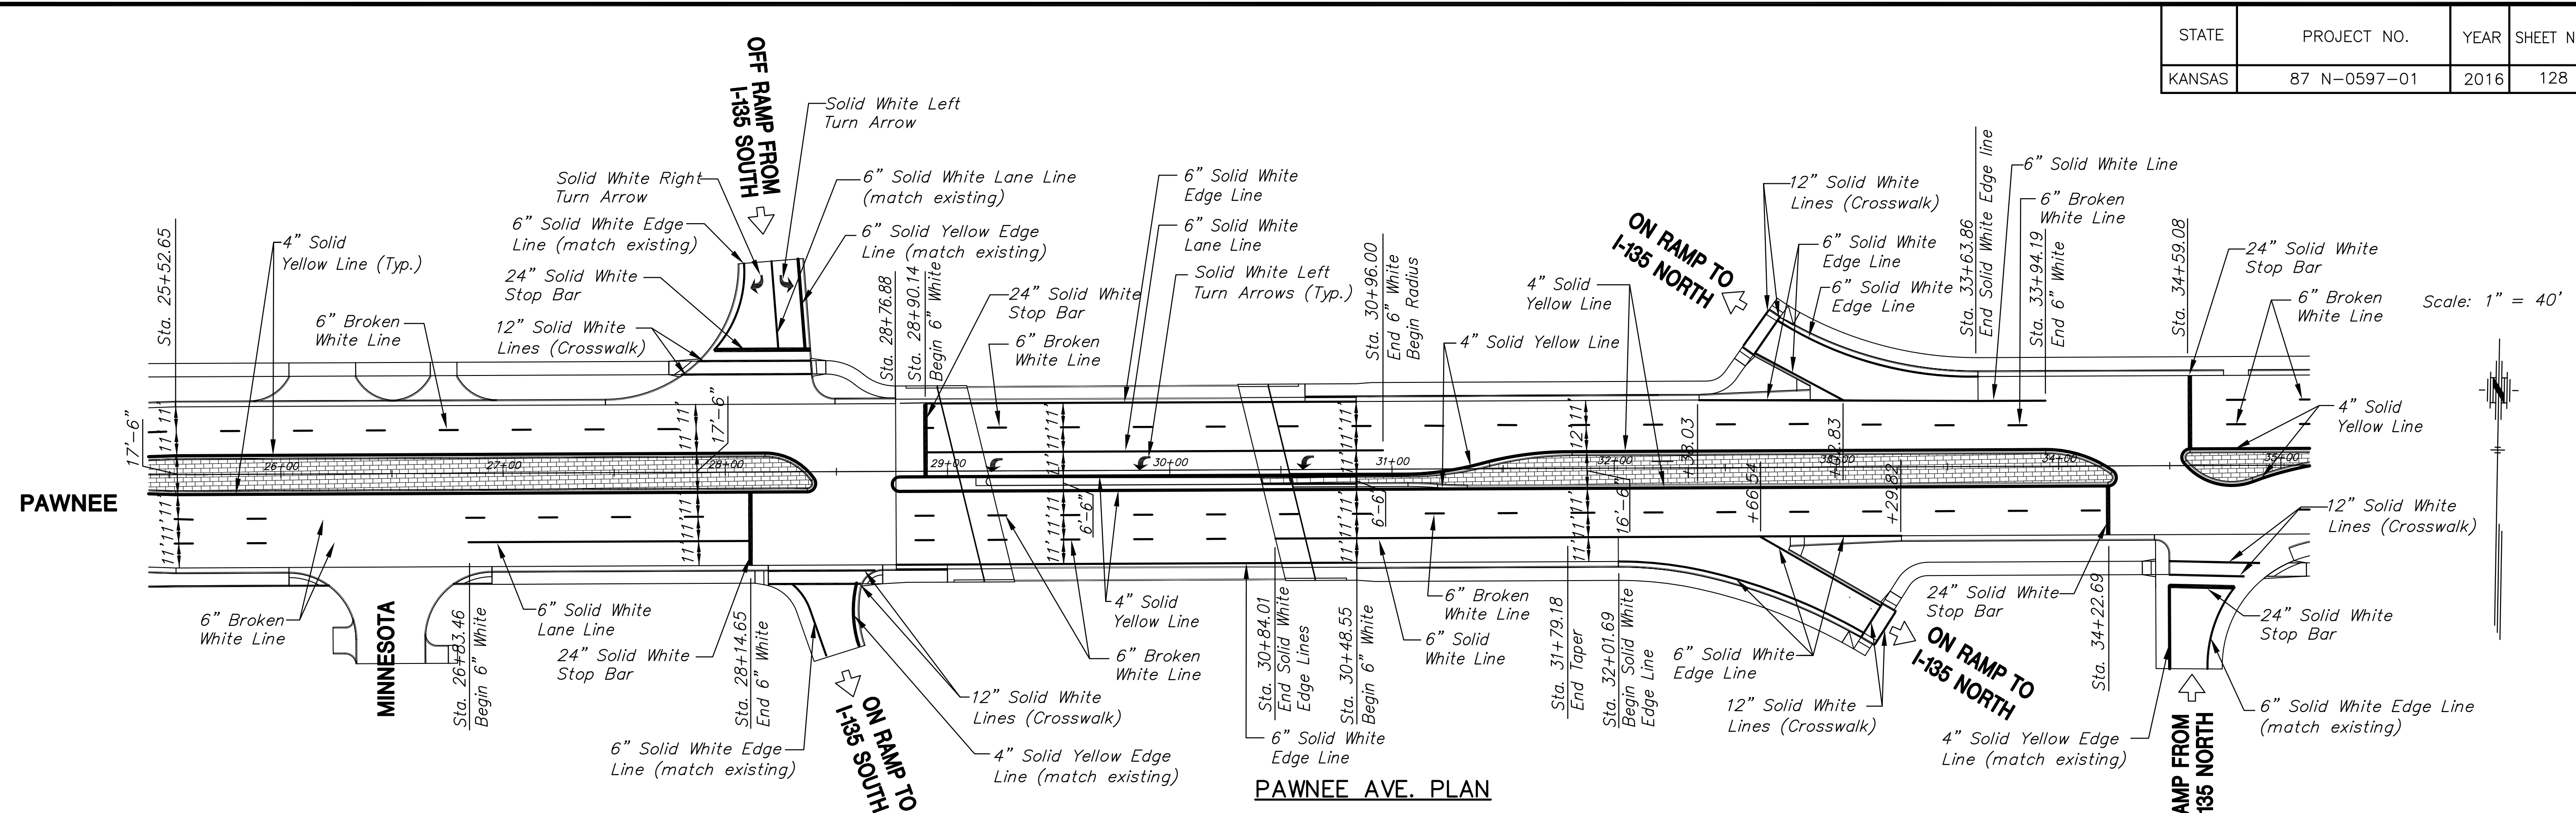

TYPICAL PAINTED CROSSWALK
 Crosswalk lines shall be 12" solid white lines. They shall be spaced a minimum of 6' apart from inside edge to inside edge.
 When required, Stop Lines shall be installed a minimum of 5' from crosswalks.

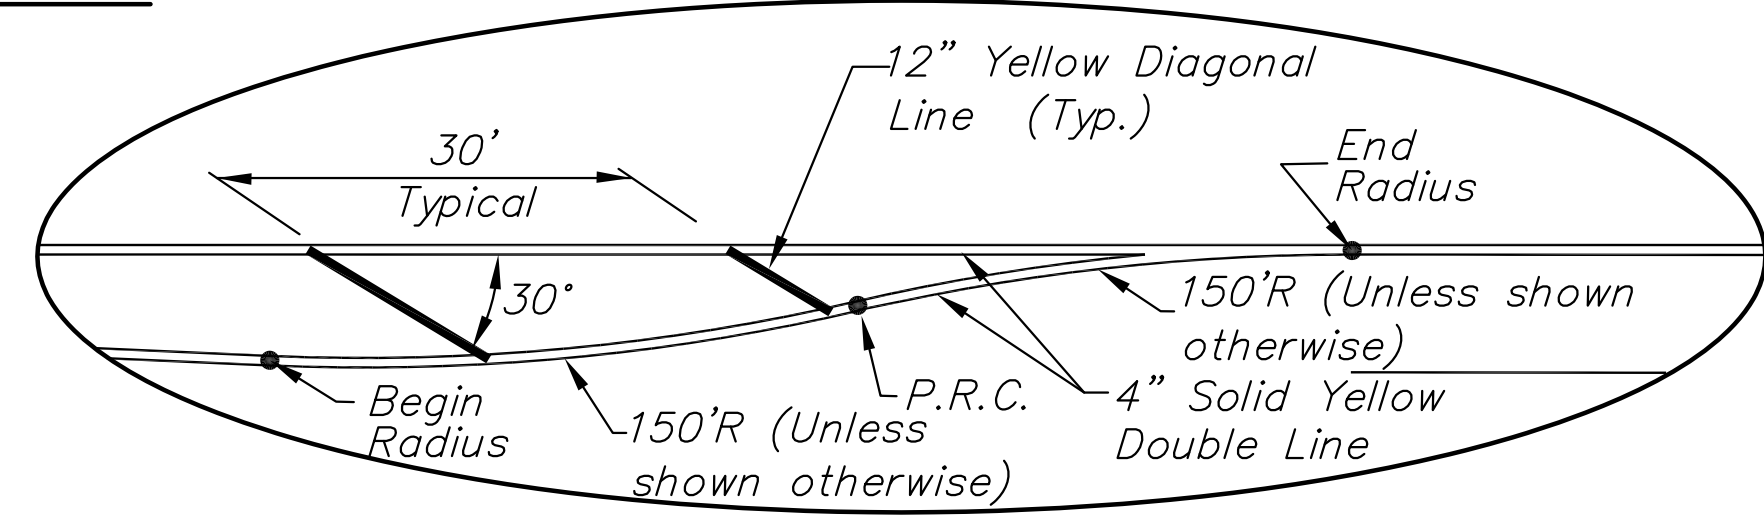

TYPICAL APPROACH TAPER DETAIL

PLOTTED: Monday, May 09, 2016 @ 8:00AM
 J:\CIVIL\05745\DWG\PAV.MKT\87N0597-01.DWG