




STATE	PROJECT NO.	YEAR	SHEET NO.	TOTAL SHEETS
KANSAS	87 N-0597-01	2016	7	191

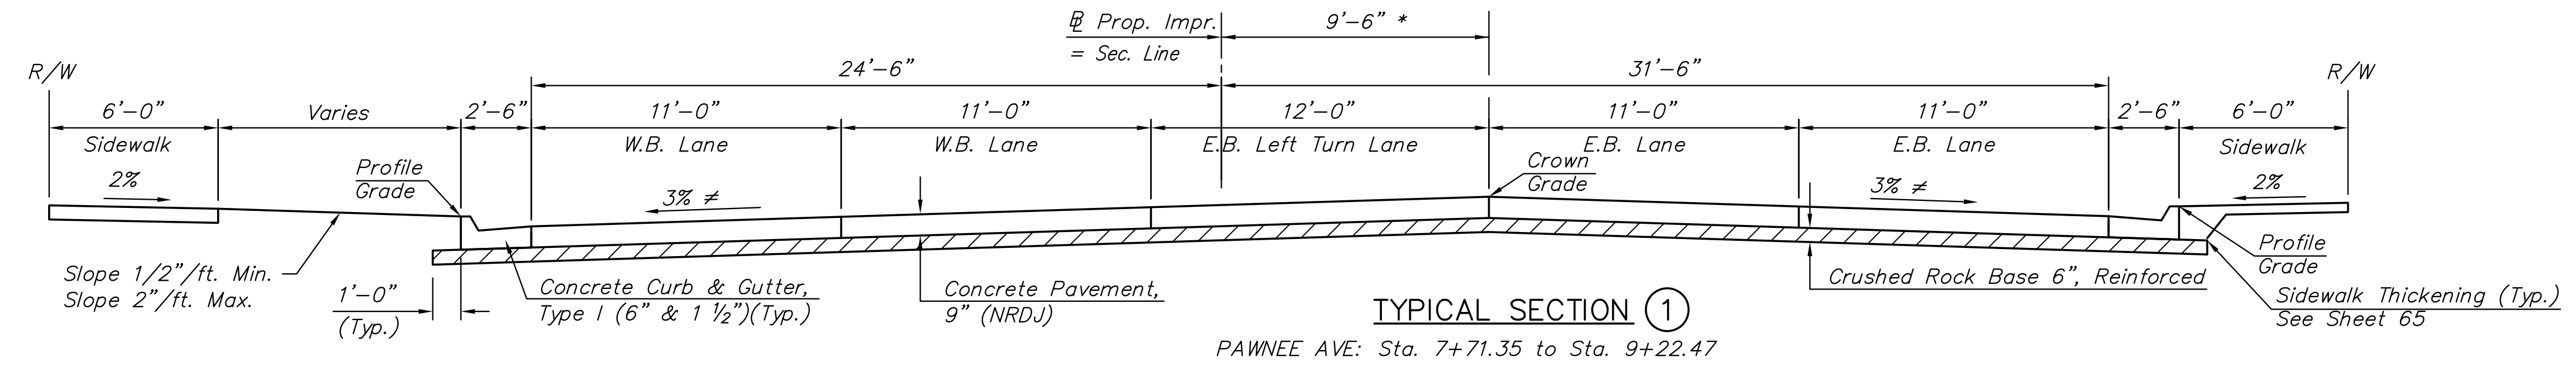

* Crown Offset Varies from 4'-9 3/4" at Sta. 7+71.35 to 9'-6" Rt. at Sta. 8+00.00
 ≠ Cross-Slope Varies from existing at Sta. 7+71.35 to 3% at Sta. 8+00.00

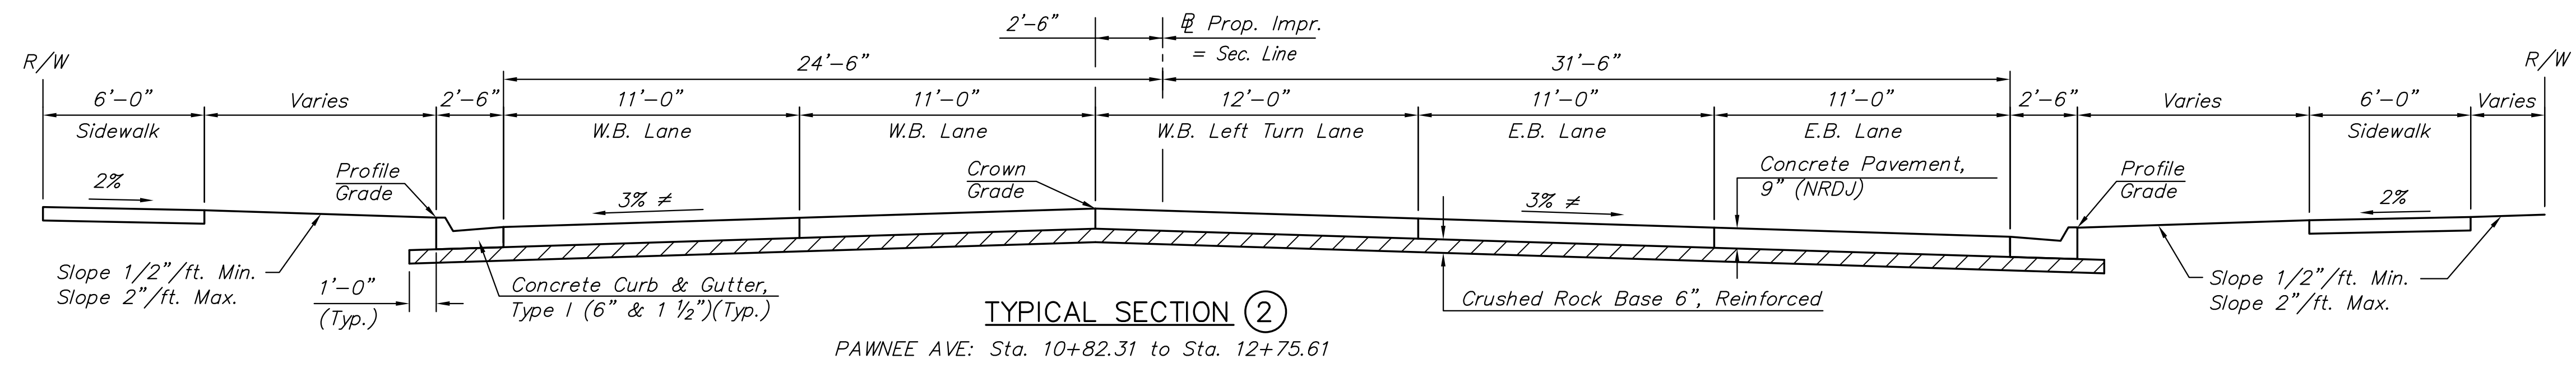

≠ Cross-Slope Varies from 3% at Sta. 12+39.61 to 0 "/ft at Sta. 13+01.27
 Refer to Sheets 12 and 45 for Surface elevations.

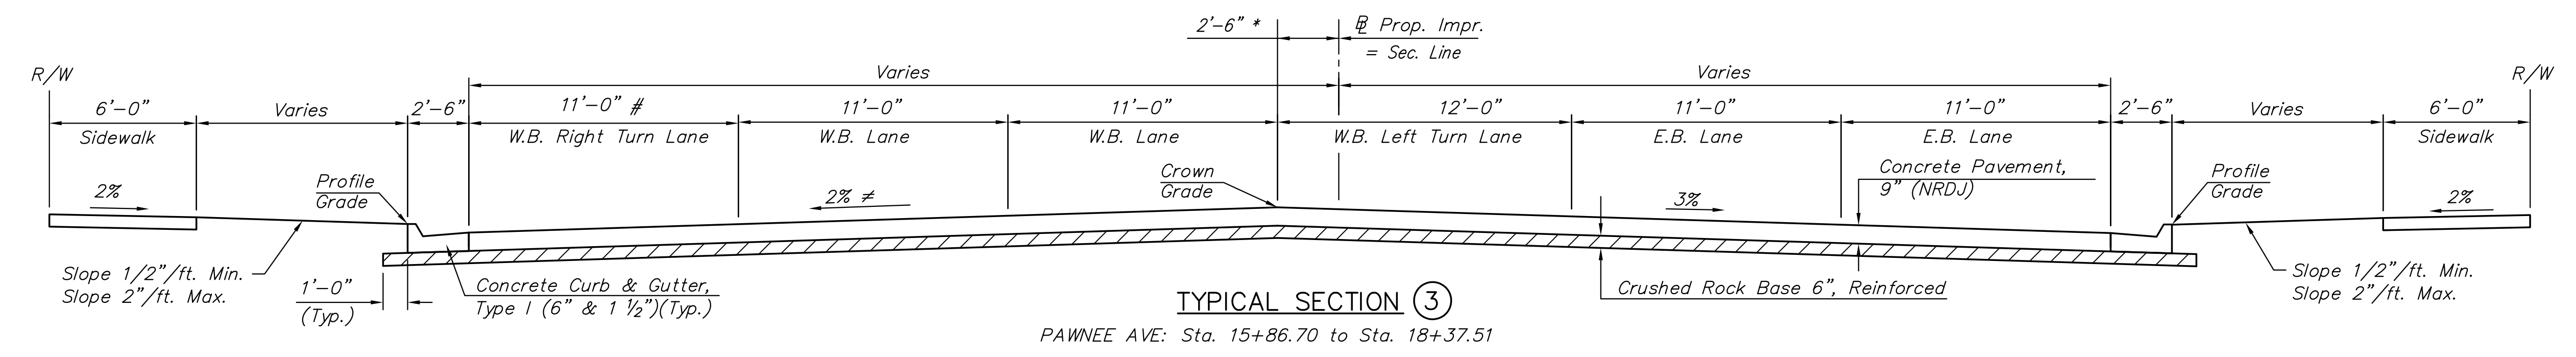

* Crown Offset Varies from 2'-6" Lt. at Sta. 16+78.70 to 6'-0" Lt. at Sta. 18+37.51
 ≠ Cross-Slope Varies from 2% at Sta. 16+78.70 to 3% at Sta. 18+37.51
 # Right Turn Lane Width Varies from 11'-0" at Sta. 16+78.70 to 0'-0" at Sta. 18+37.51

STREET IMPROVEMENTS FOR:
PAWNEE AVENUE
FROM HYDRAULIC TO POPLAR
 WICHITA, KANSAS

©2013 MKEC Engineering All Rights Reserved www.mkec.com These drawings and their contents, including, but not limited to, all concepts, designs, & ideas are the exclusive property of MKEC Engineering (MKEC), and may not be used or reproduced in any way without the express consent of MKEC.

TYPICAL SECTIONS		
PROJECT NO.	87 N-0597-01	
DATE	DATE	
SCALE	NO SCALE	
DESIGNED	DRAWN	CHECKED
JRA	JSB	JRA
NO.	REVISION	DATE
SHEET NO.		
7 OF 191		

PLOTTED: Monday, May 09, 2016 @ 11:27AM
 J:\CIVIL\057456\DWG\TITLE\057456.TYP1.DWG