
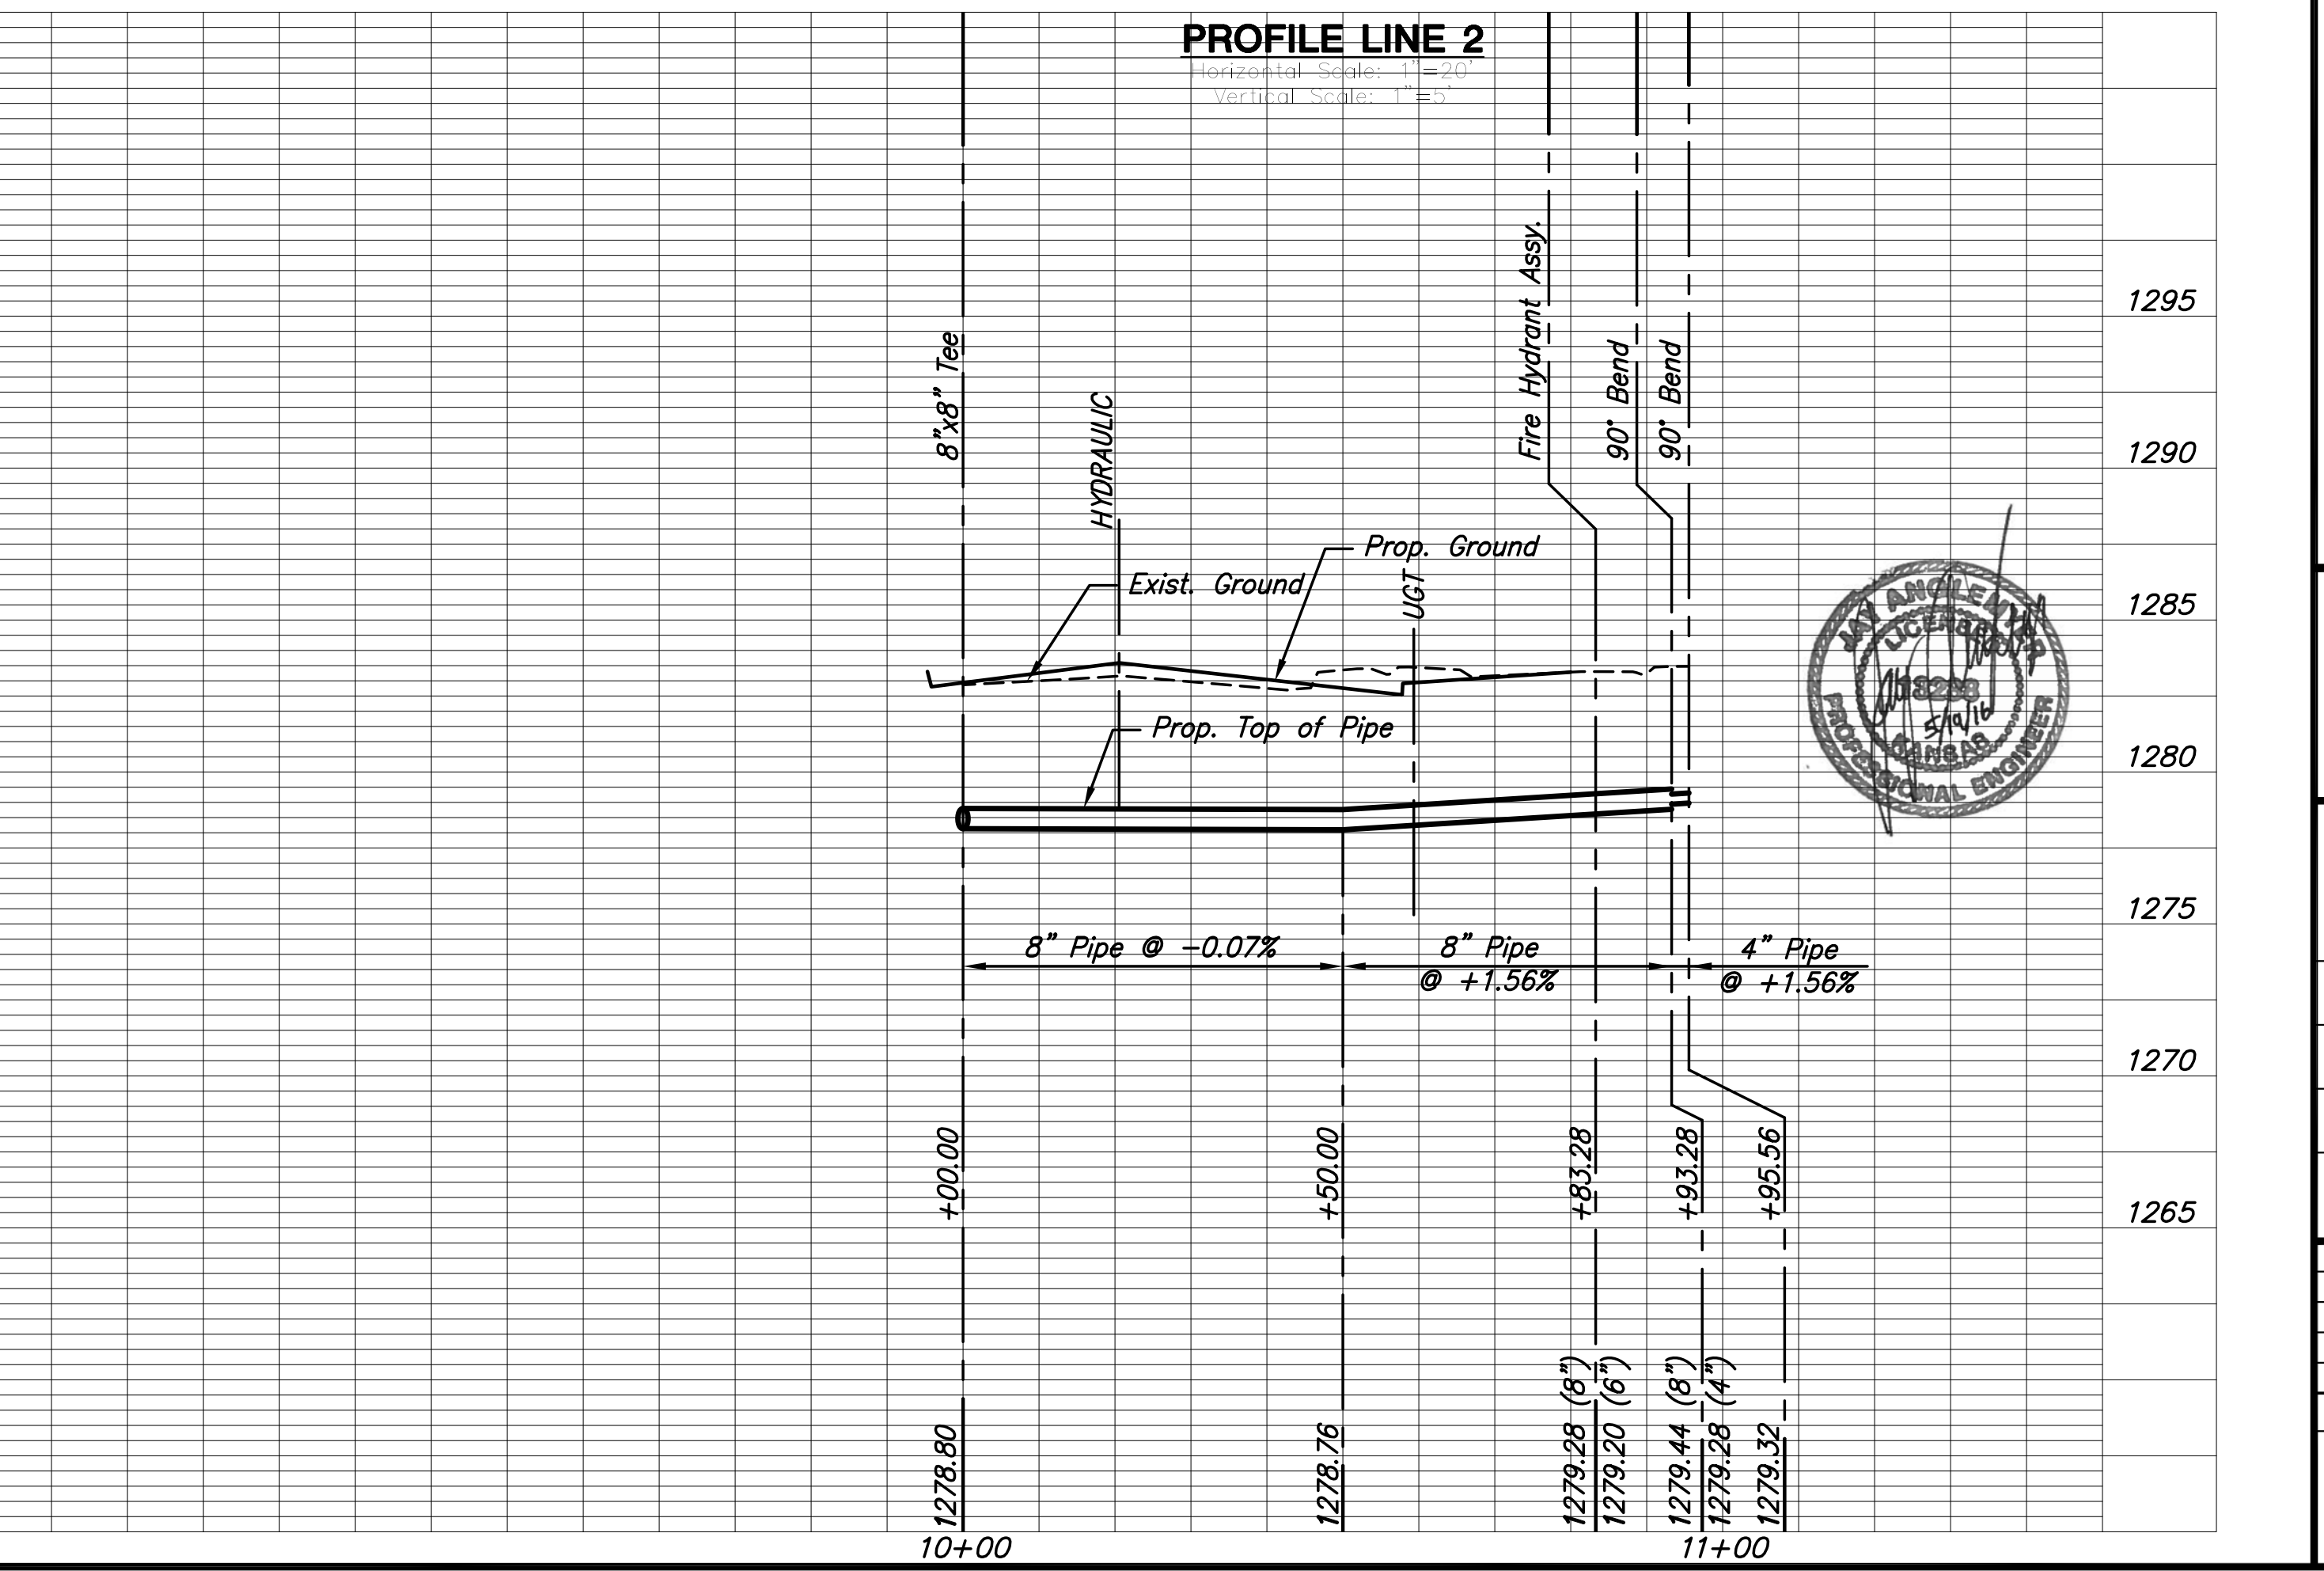
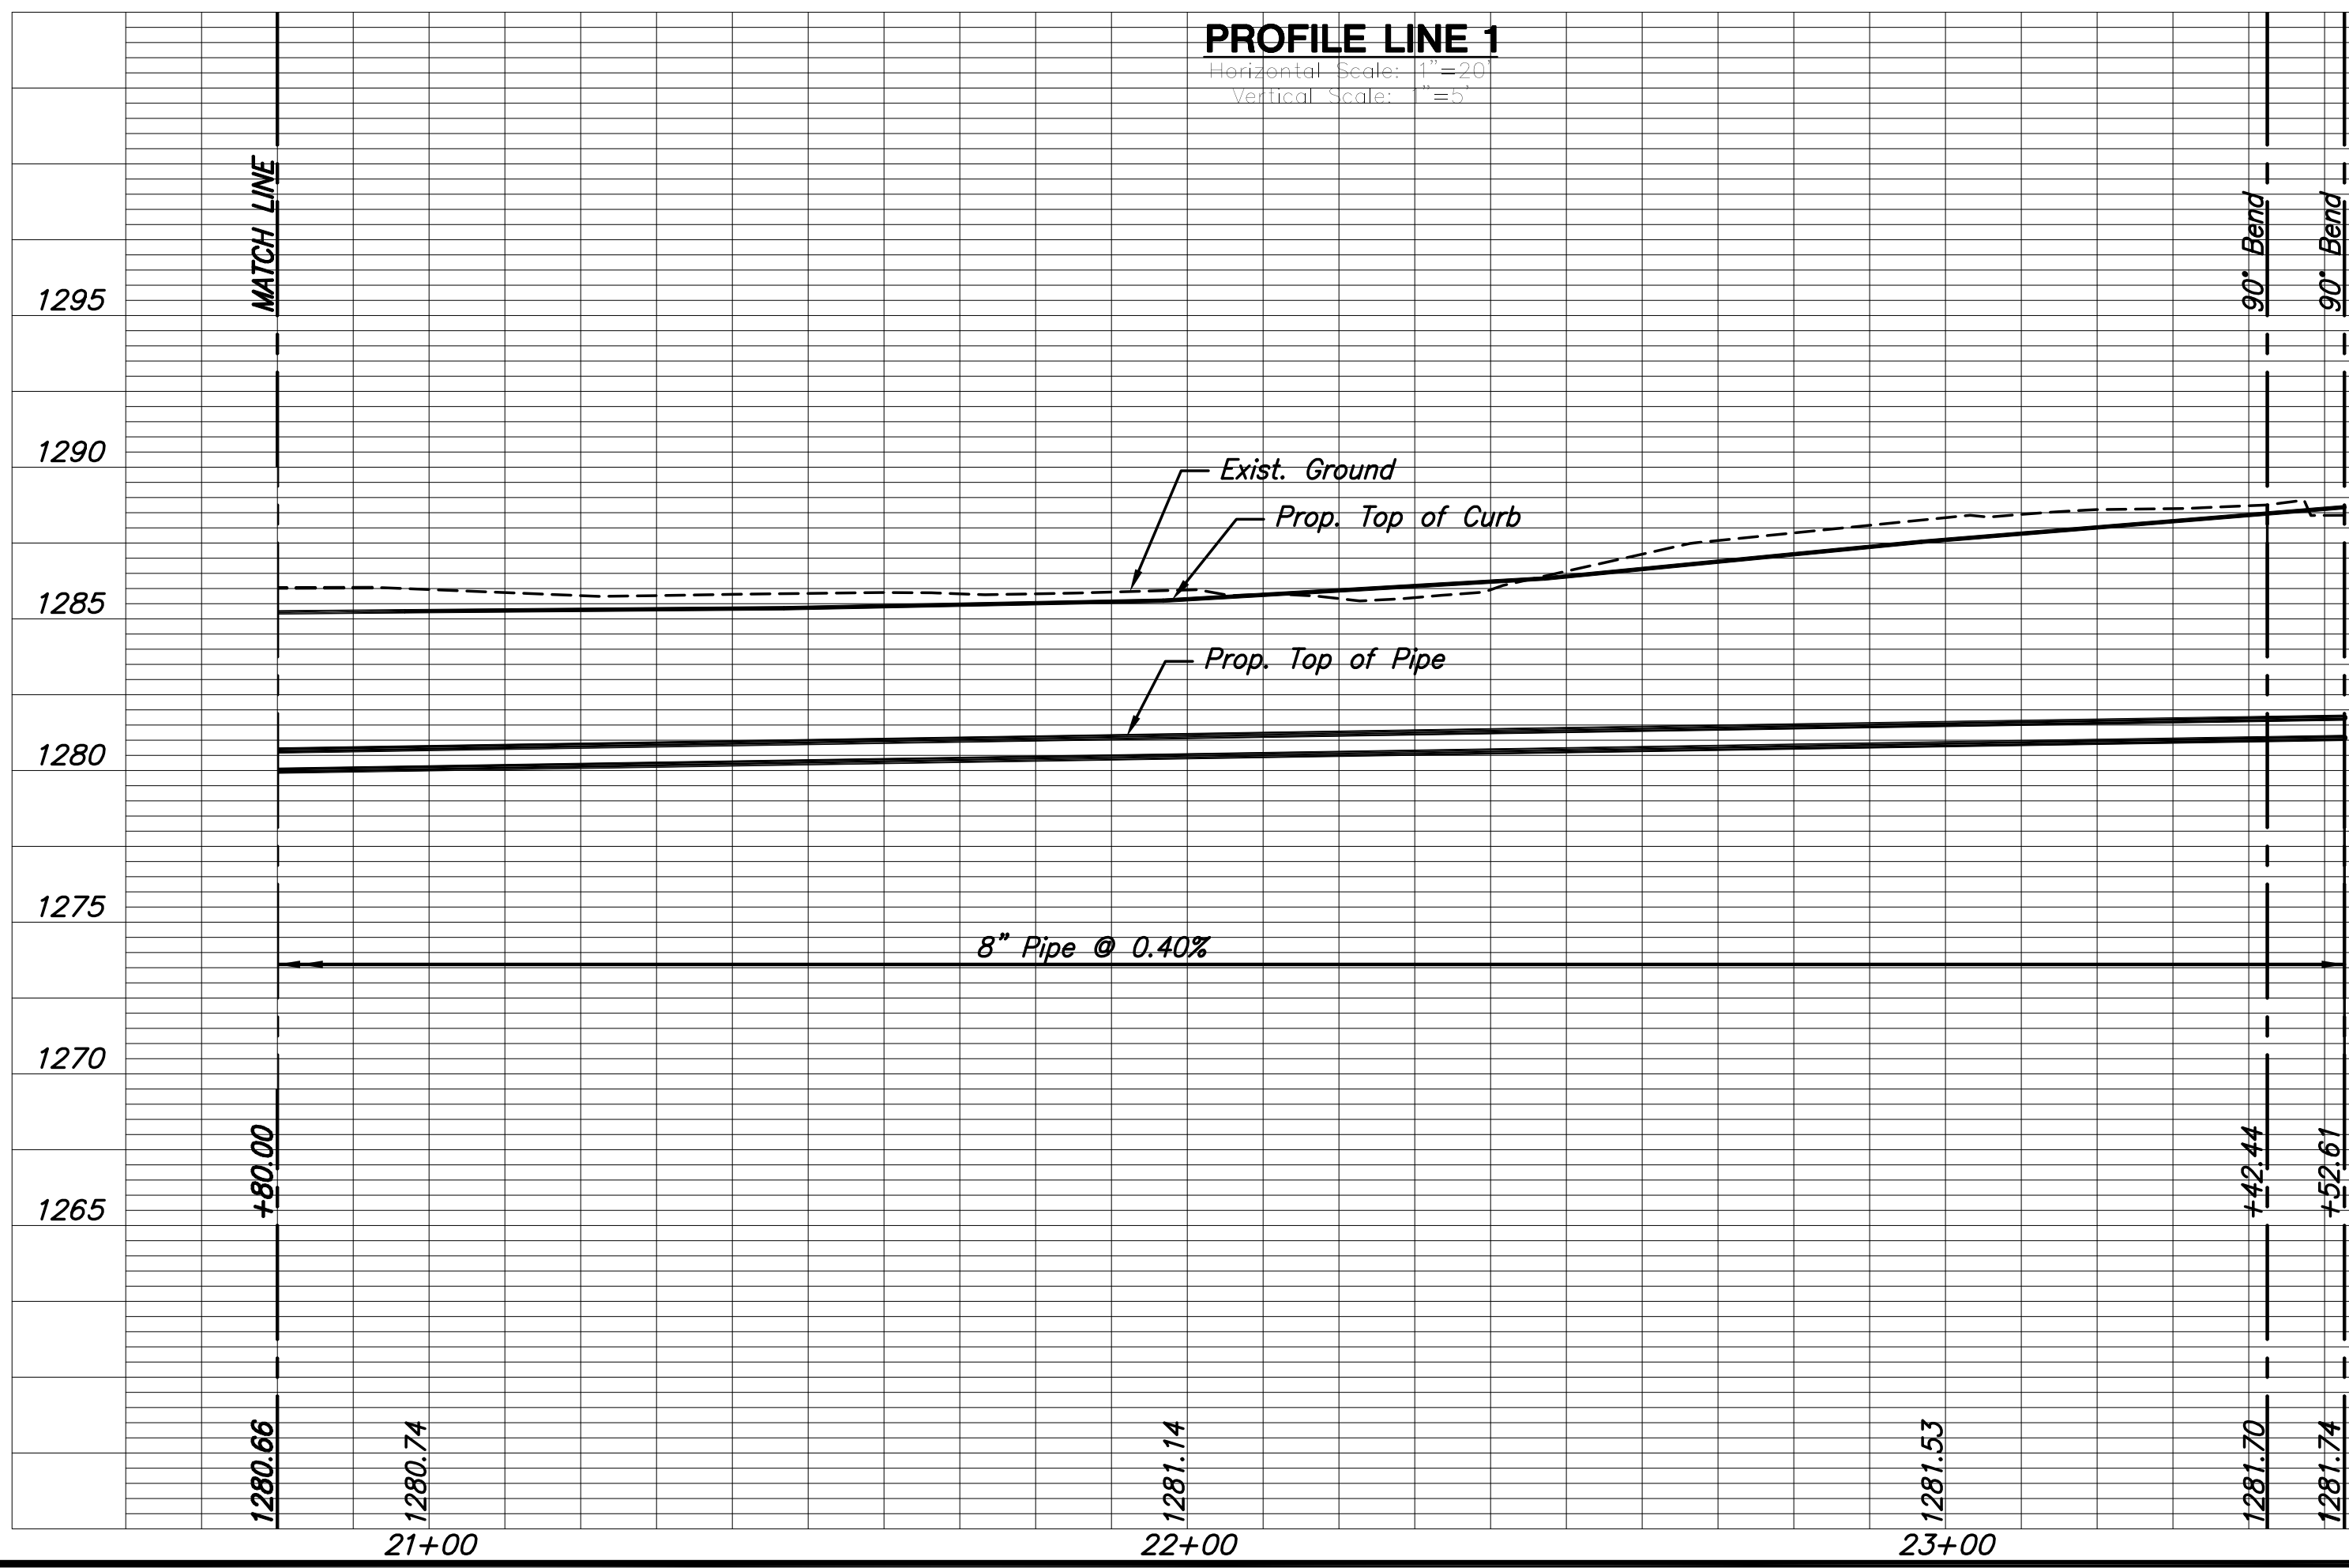
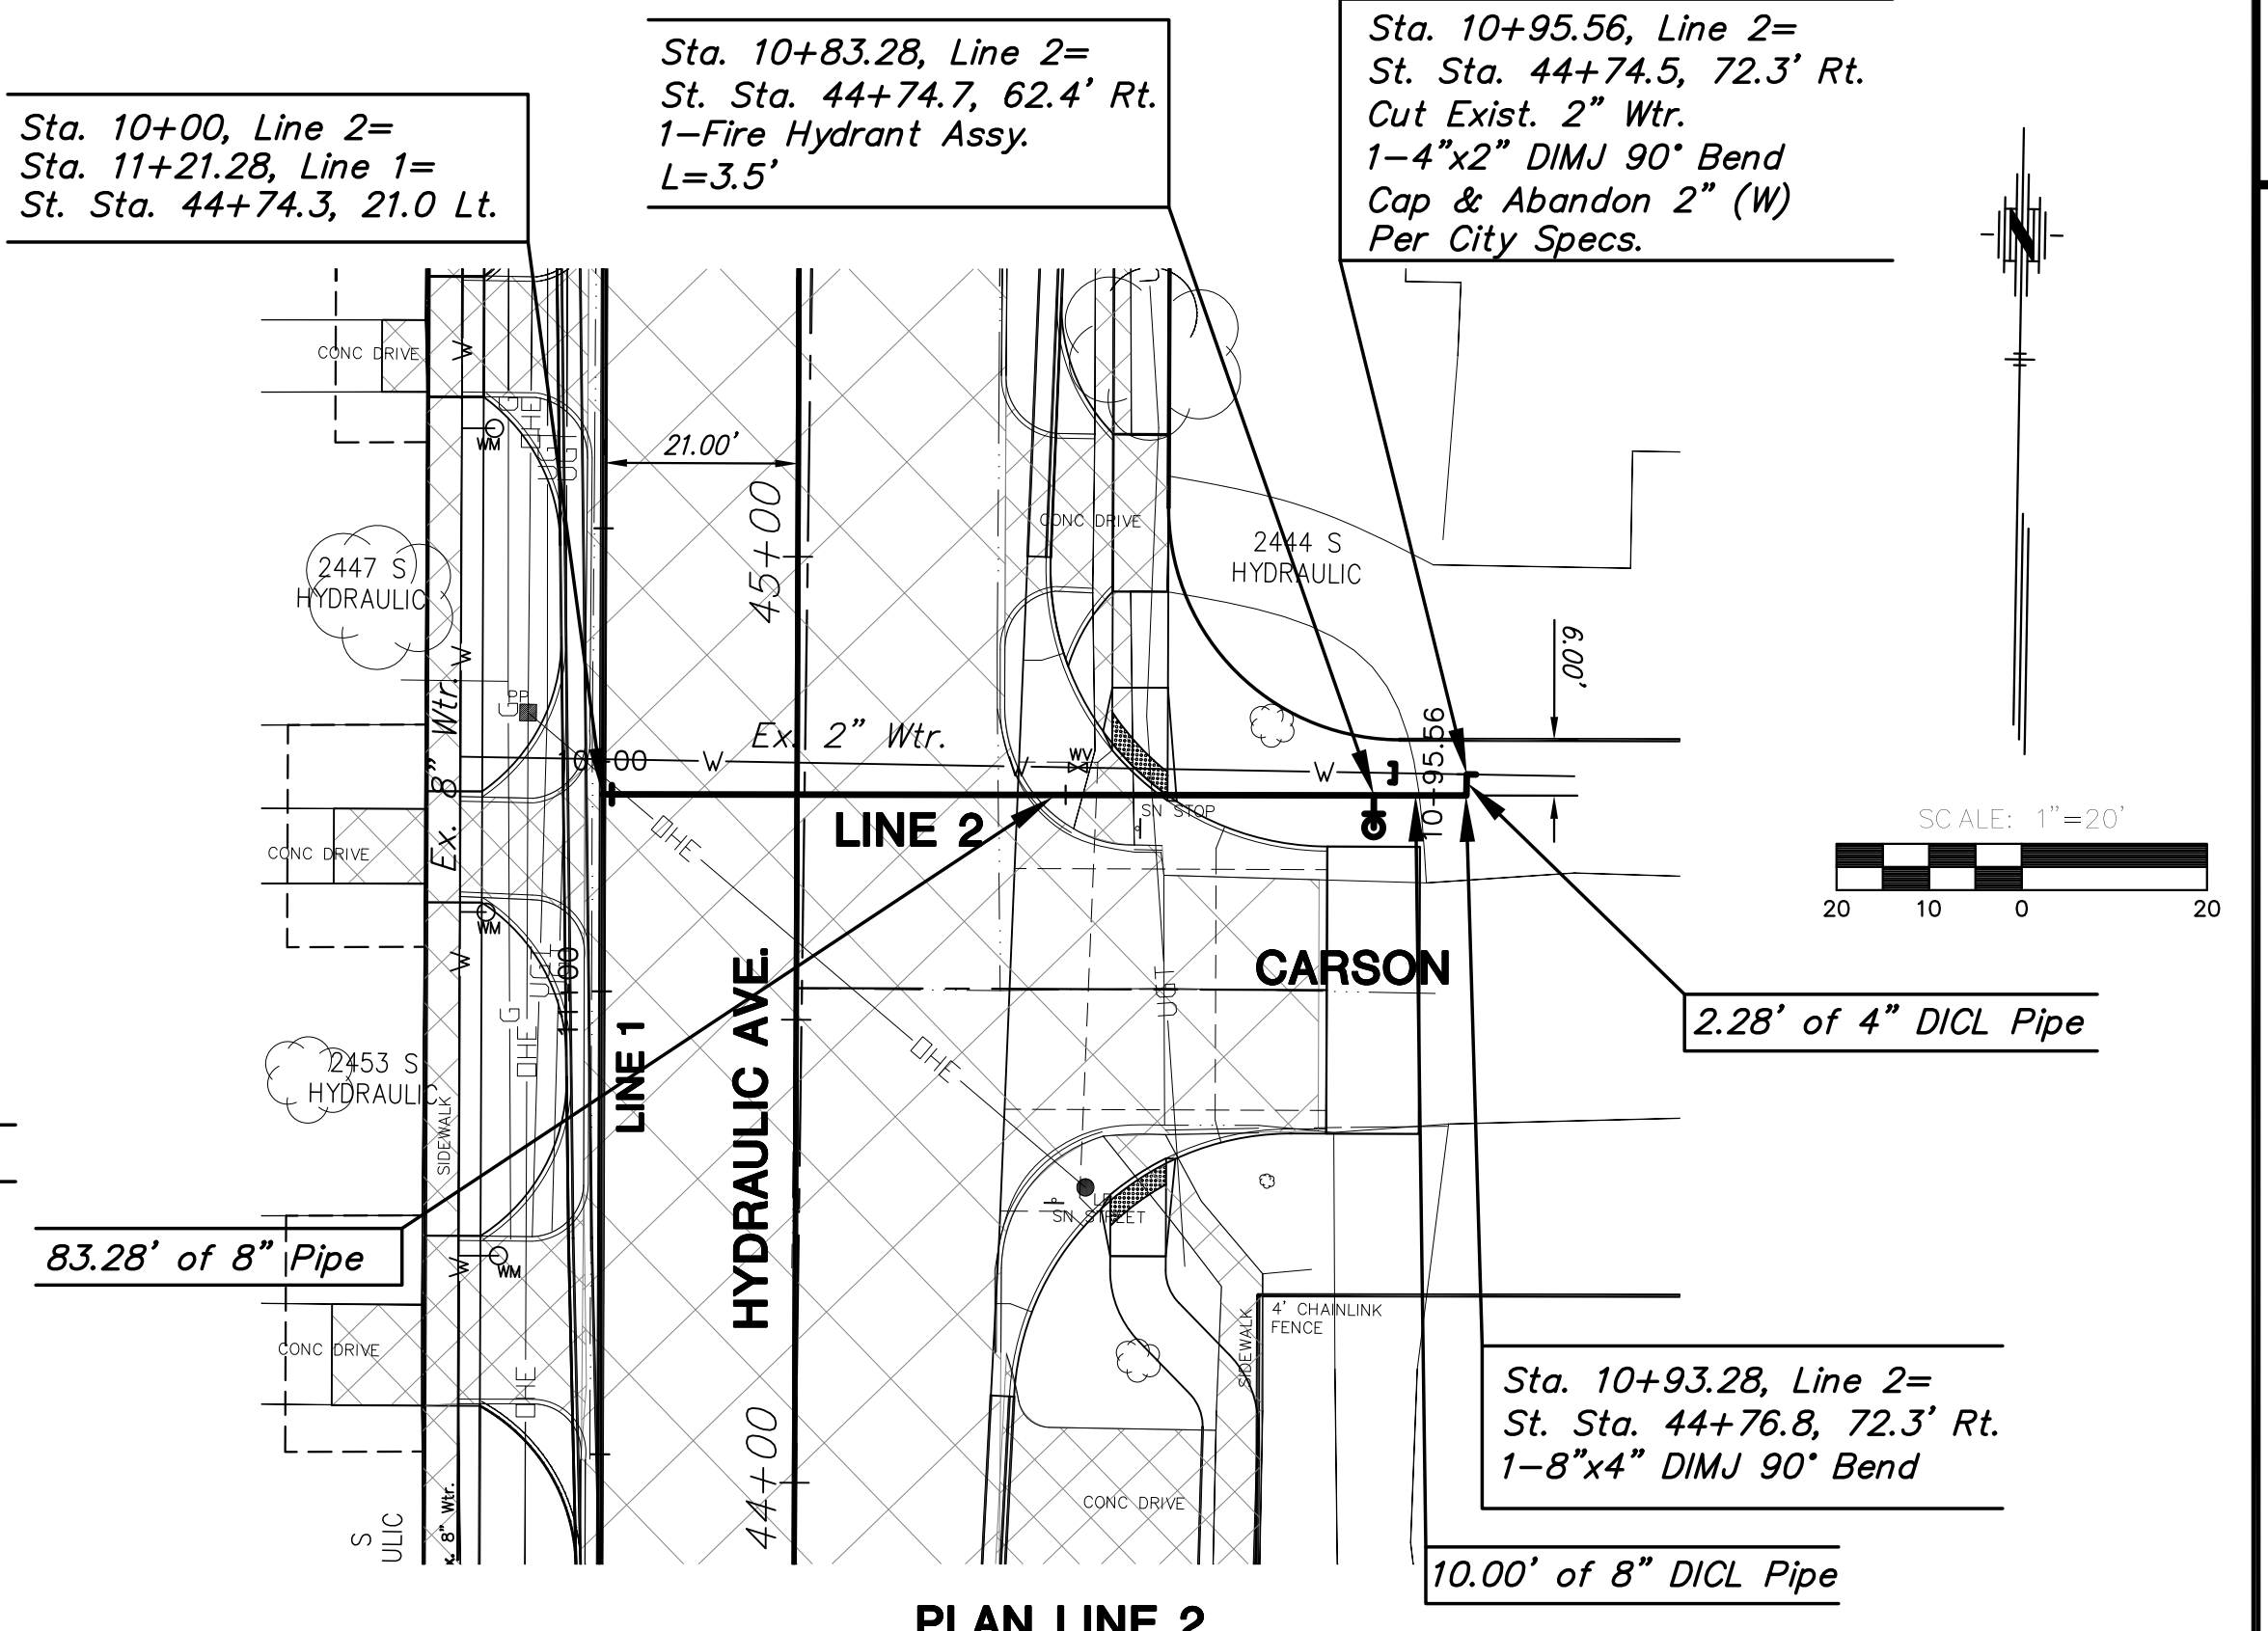


STATE	PROJECT NO.	YEAR	SHEET NO.	TOTAL SHEETS
KANSAS	87 N-0597-01	2016	93	191

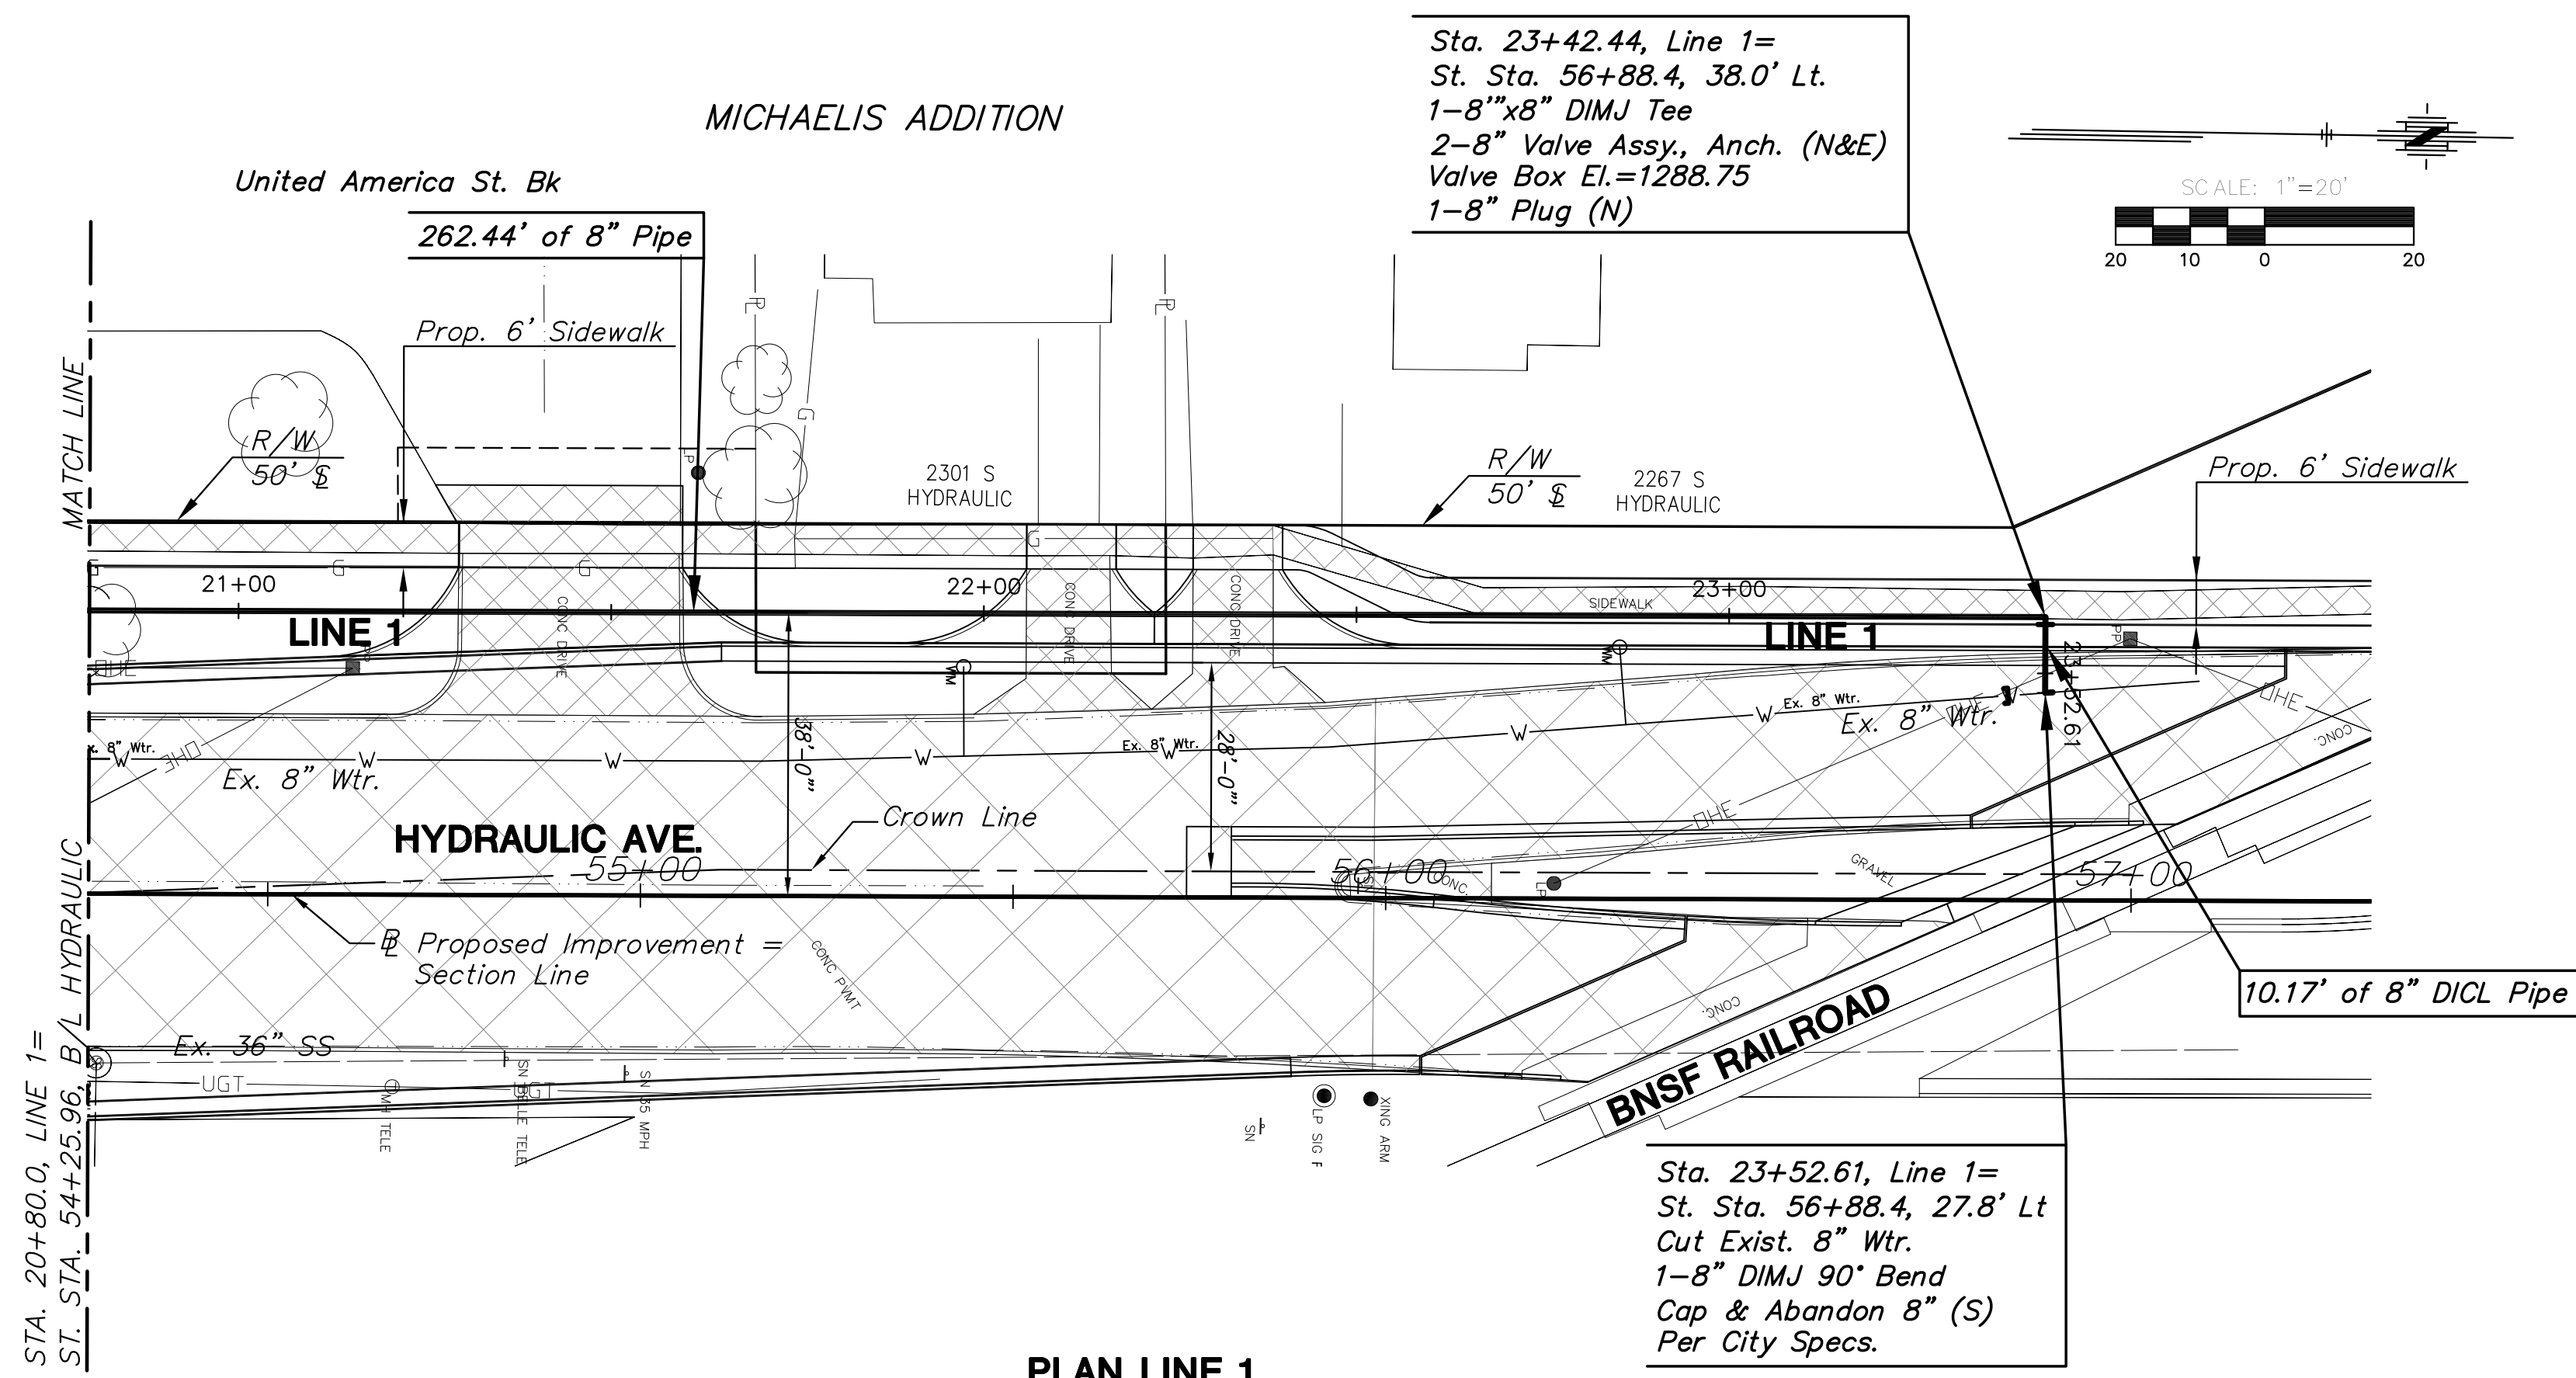

STREET IMPROVEMENTS FOR:

# PAWNEE AVENUE FROM HYDRAULIC TO POPLAR

WICHITA, KANSAS

©2013 MKEC Engineering All Rights Reserved  
www.mkec.com  
These drawings and their contents, including, but not limited to, all concepts, designs, & ideas are the exclusive property of MKEC Engineering (MKEC), and may not be used or reproduced in any way without the express consent of MKEC.

**WATER LINE 1 AND LINE 2**

PROJECT NO.	87 N-0597-01	
DATE	5/10/2016	
SCALE	1"=20'	
DESIGNED	DRAWN	CHECKED
JRA	JSB	JRA
NO.	REVISION	DATE
SHEET NO. 93 OF 191		