


Drawn By : KVE
DGN File : 2232KD0Tstds\A850SI.DGN
Plotted : 4-25-02 View= PLOT 1

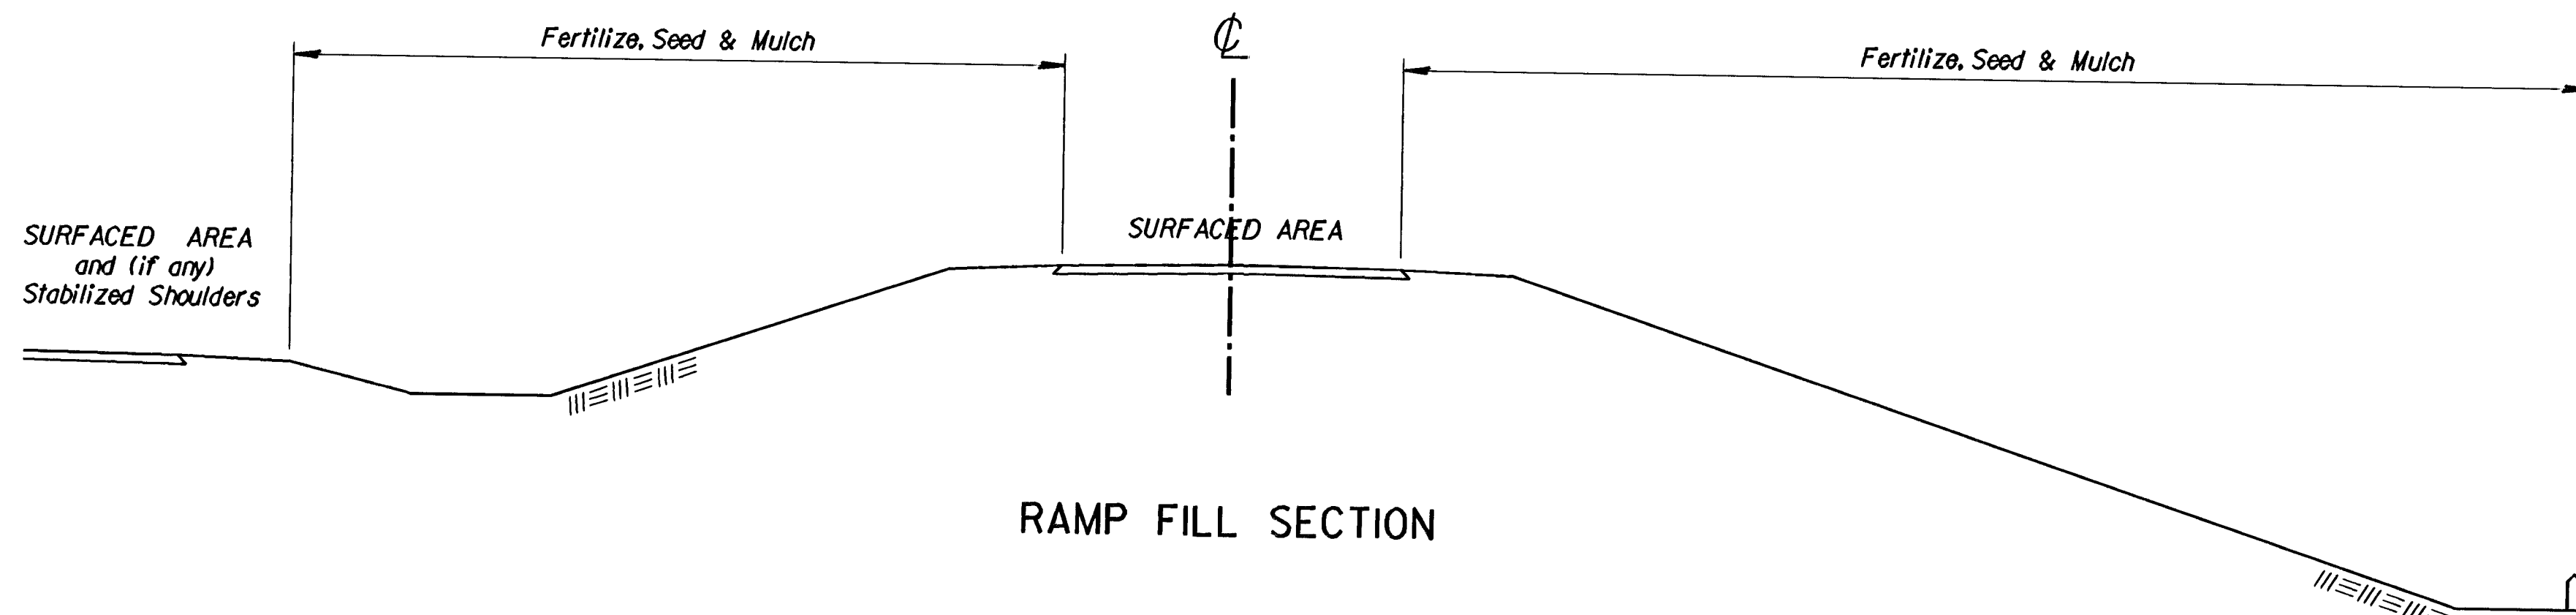

TYPICAL SECTION -- DUAL PAVEMENT

SODDING PERIODS
March 1 to April 15 and September 1 to November 15

The amount of mulch in the bid quantities is estimated. The total mulch required shall be determined in the field. The bid item for mulching shall be paid for by one of the following ways: A) Plan quantity as shown on Summary of Quantities, Seeding Sheet or Water Pollution Control Sheet, B) Slope measurement as measured in field, or C) Drill measurement less 5% as measured at the time of seeding.

All disturbed lawns will be sodded.

27