




SERVICE BOX CONSTRUCTION/INSTALLATION DETAILS

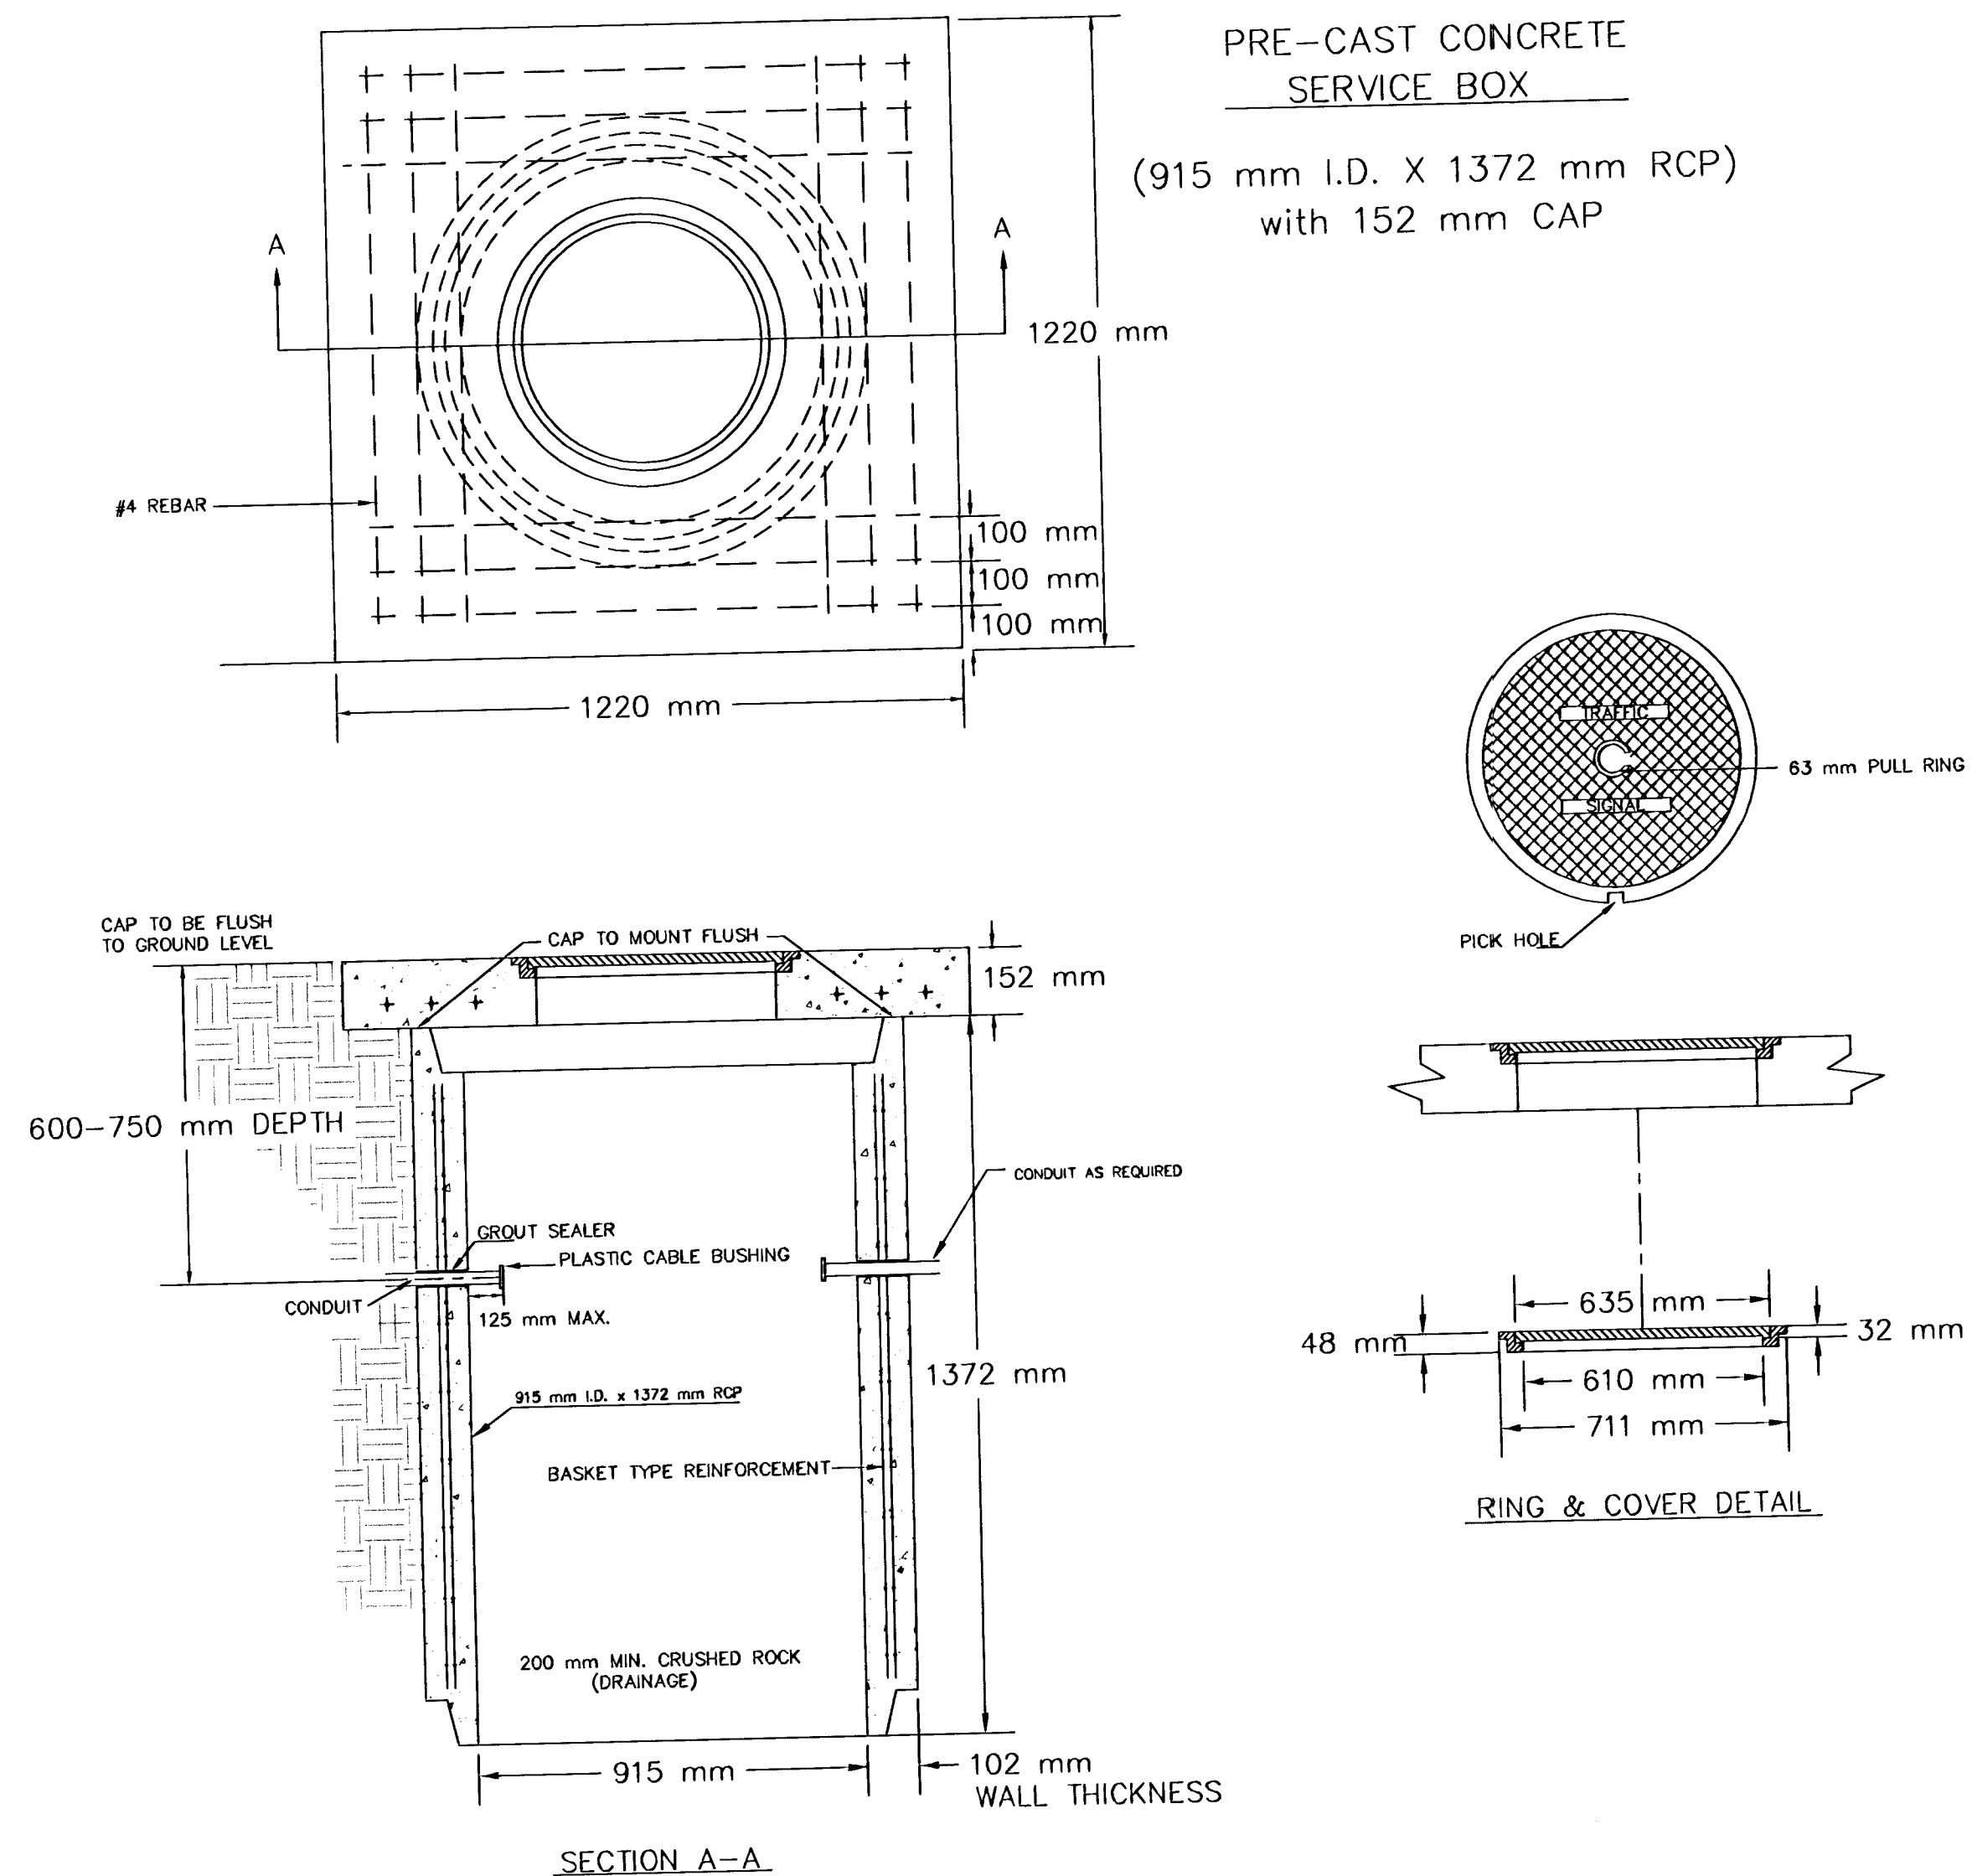


CONDUIT/DETECTOR WIRE INSTALLATION DETAILS

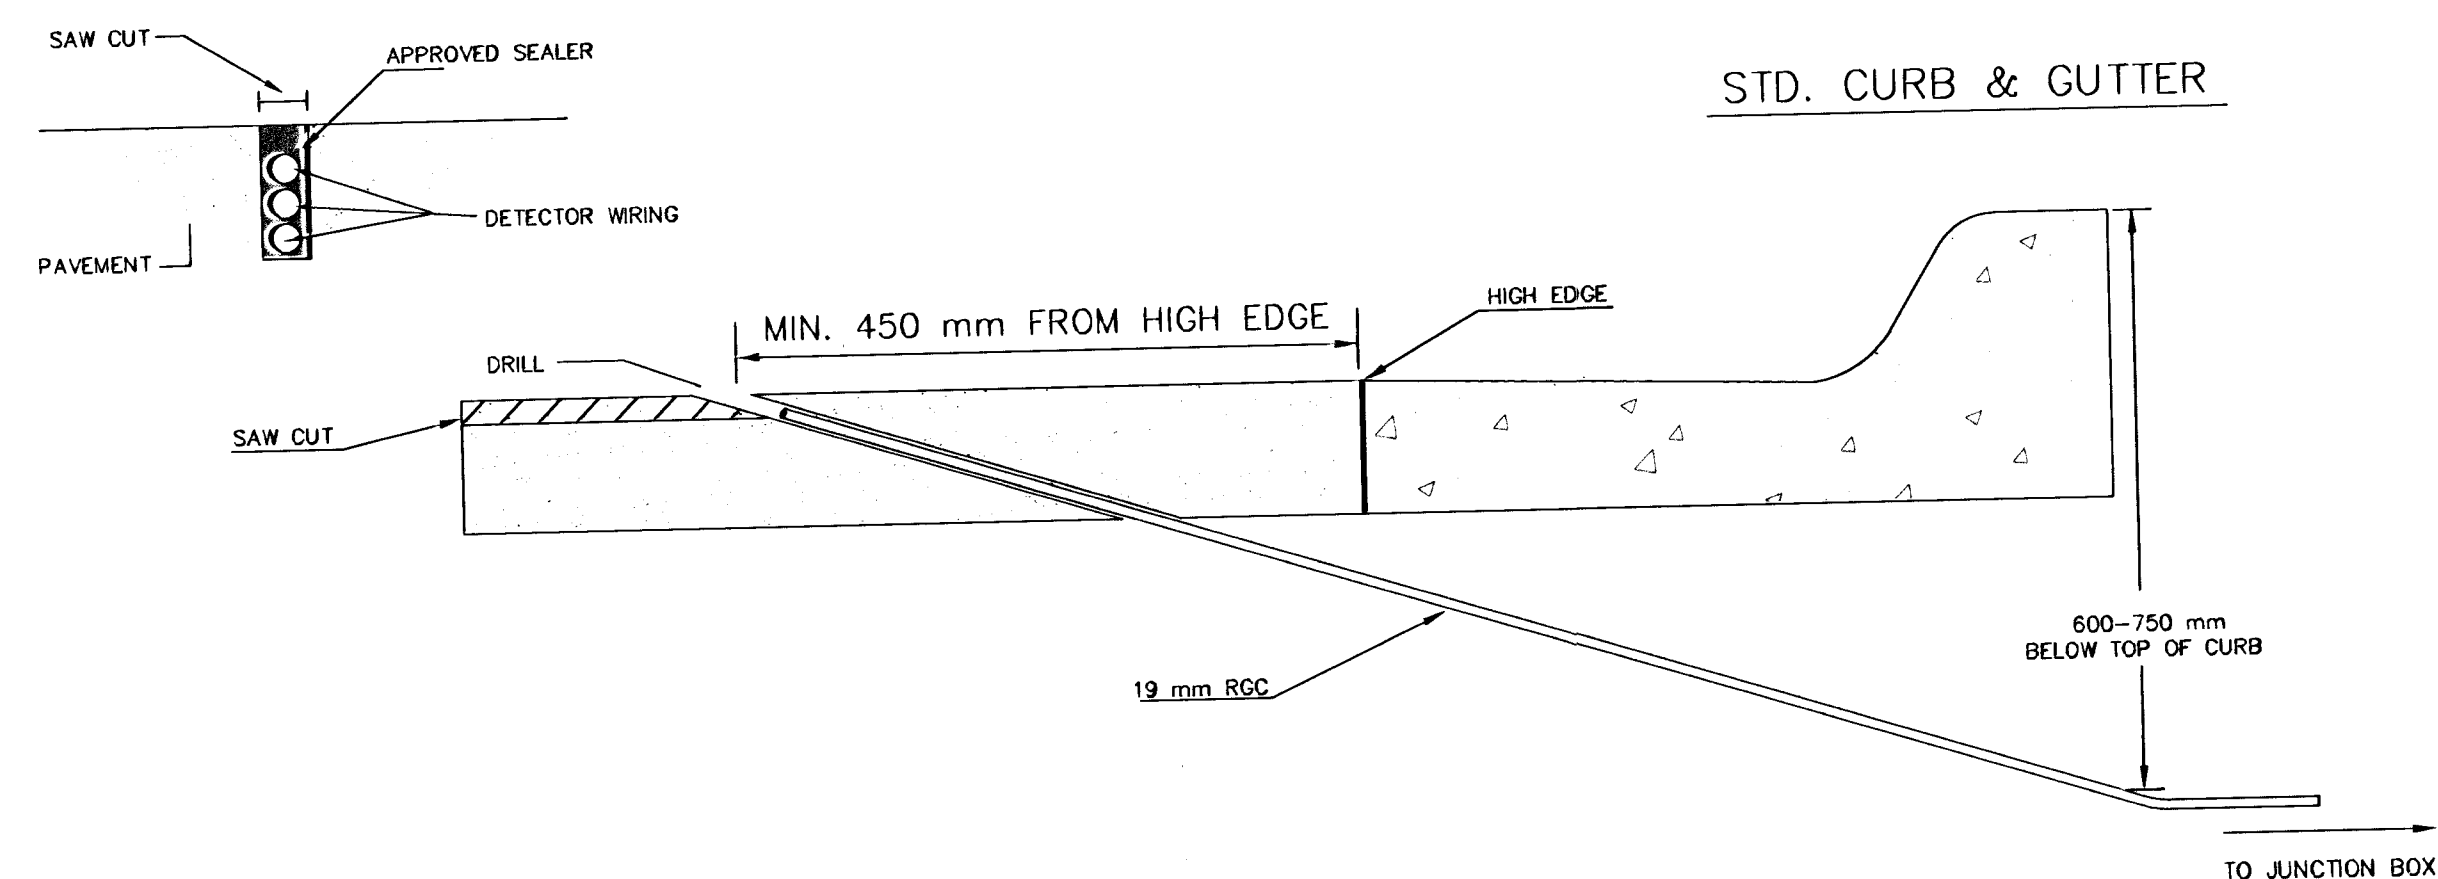

170 CONTROLLER PAD DETAILS

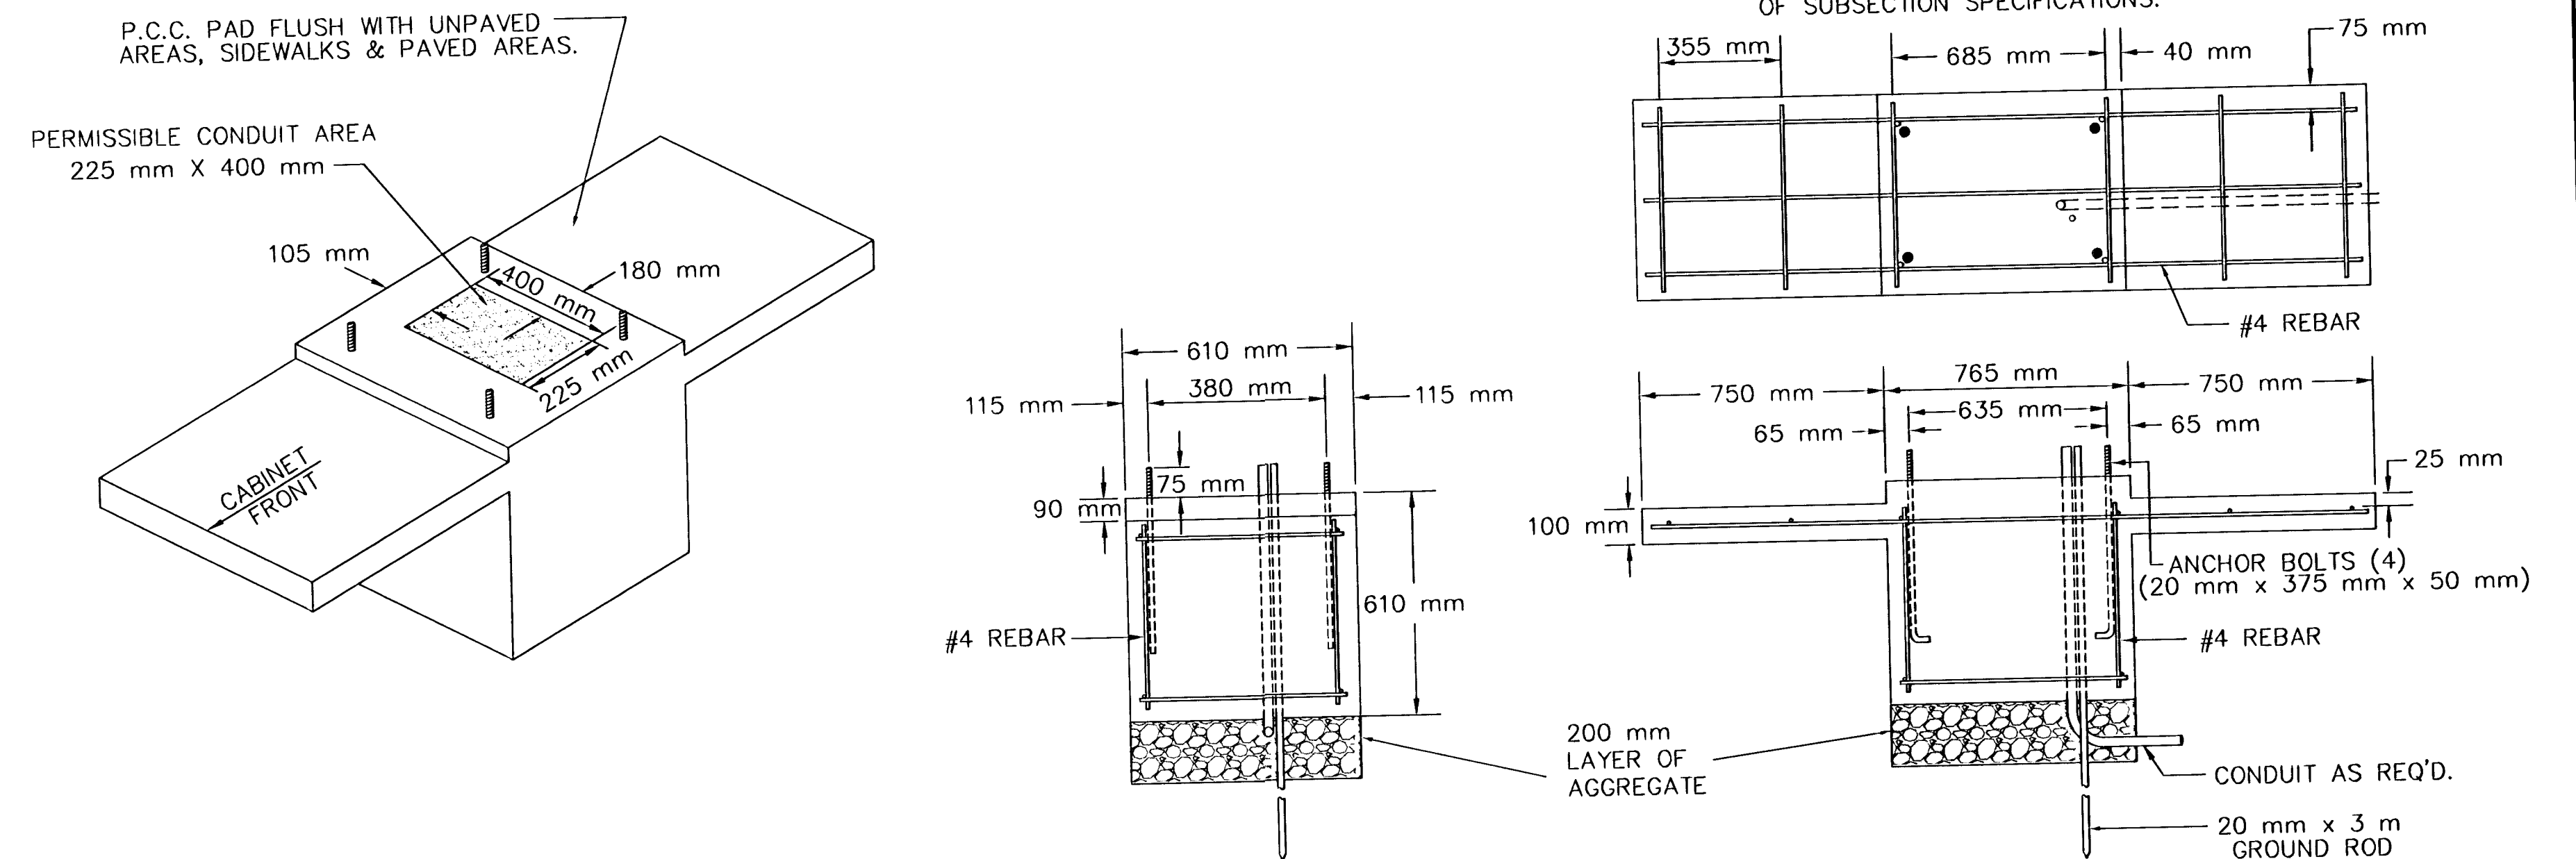

JUNCTION BOX DETAILS

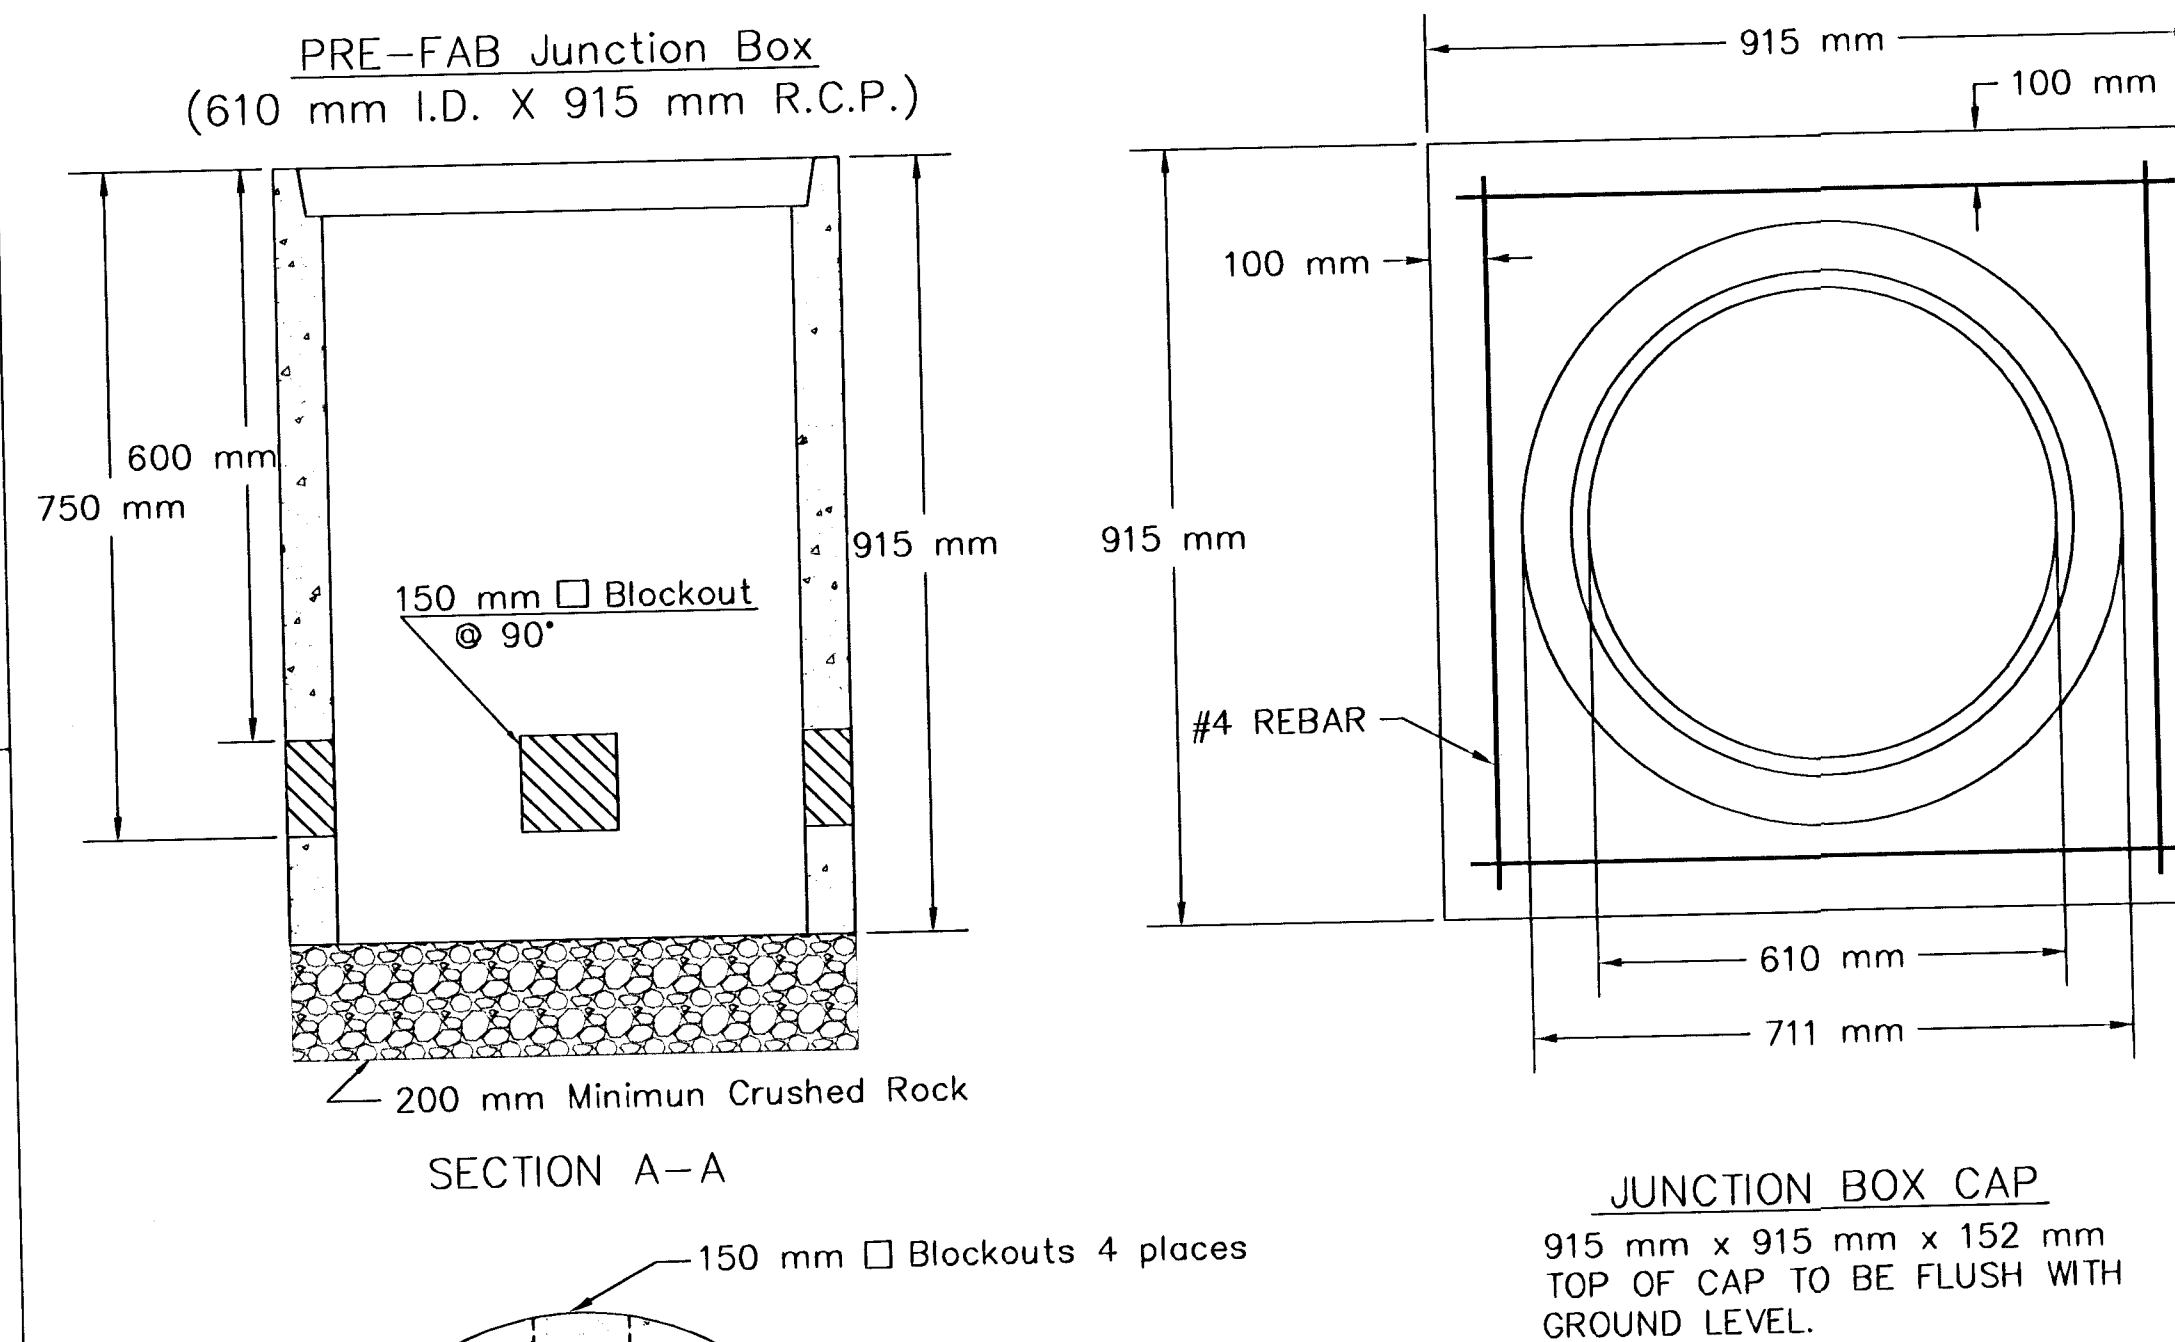

"SEE SERVICE BOX INSTALLATION
FOR RING & COVER DETAILS.

[illegible]

PROJECT DESCRIPTION			
SERVICE/JUNCTION BOX, CONTROLLER PAD CONSTRUCTION/INSTALLATION DETAILS			
PROJECT NUMBER			
87 N-0212-01			
DRAWN BY: T.M.		APPROVED BY	REVISED:
DATE: Feb. 96			DATE:
CITY OF WICHITA			
DEPARTMENT OF PUBLIC WORKS			
TRAFFIC ENGINEERING DIVISION		SCALE	
WM. G. MCKINLEY	TRAFFIC ENGINEER	NO SCALE	
		DATE: 02/09/96 BY: JLF/DMC	