




Dudley Williams and Associates, P.A.
 230 Laura • Suite 200 • Wichita, KS 67211-1514
 316-263-7591 • www.dwaasc.com



COMMERCE RAIL YARD PARKING LOT
 STAGE COVER AND FOUNDATIONS
 WICHITA, KANSAS

PROJECT NO.
16116.00
 DATE
August 27, 2016

S1

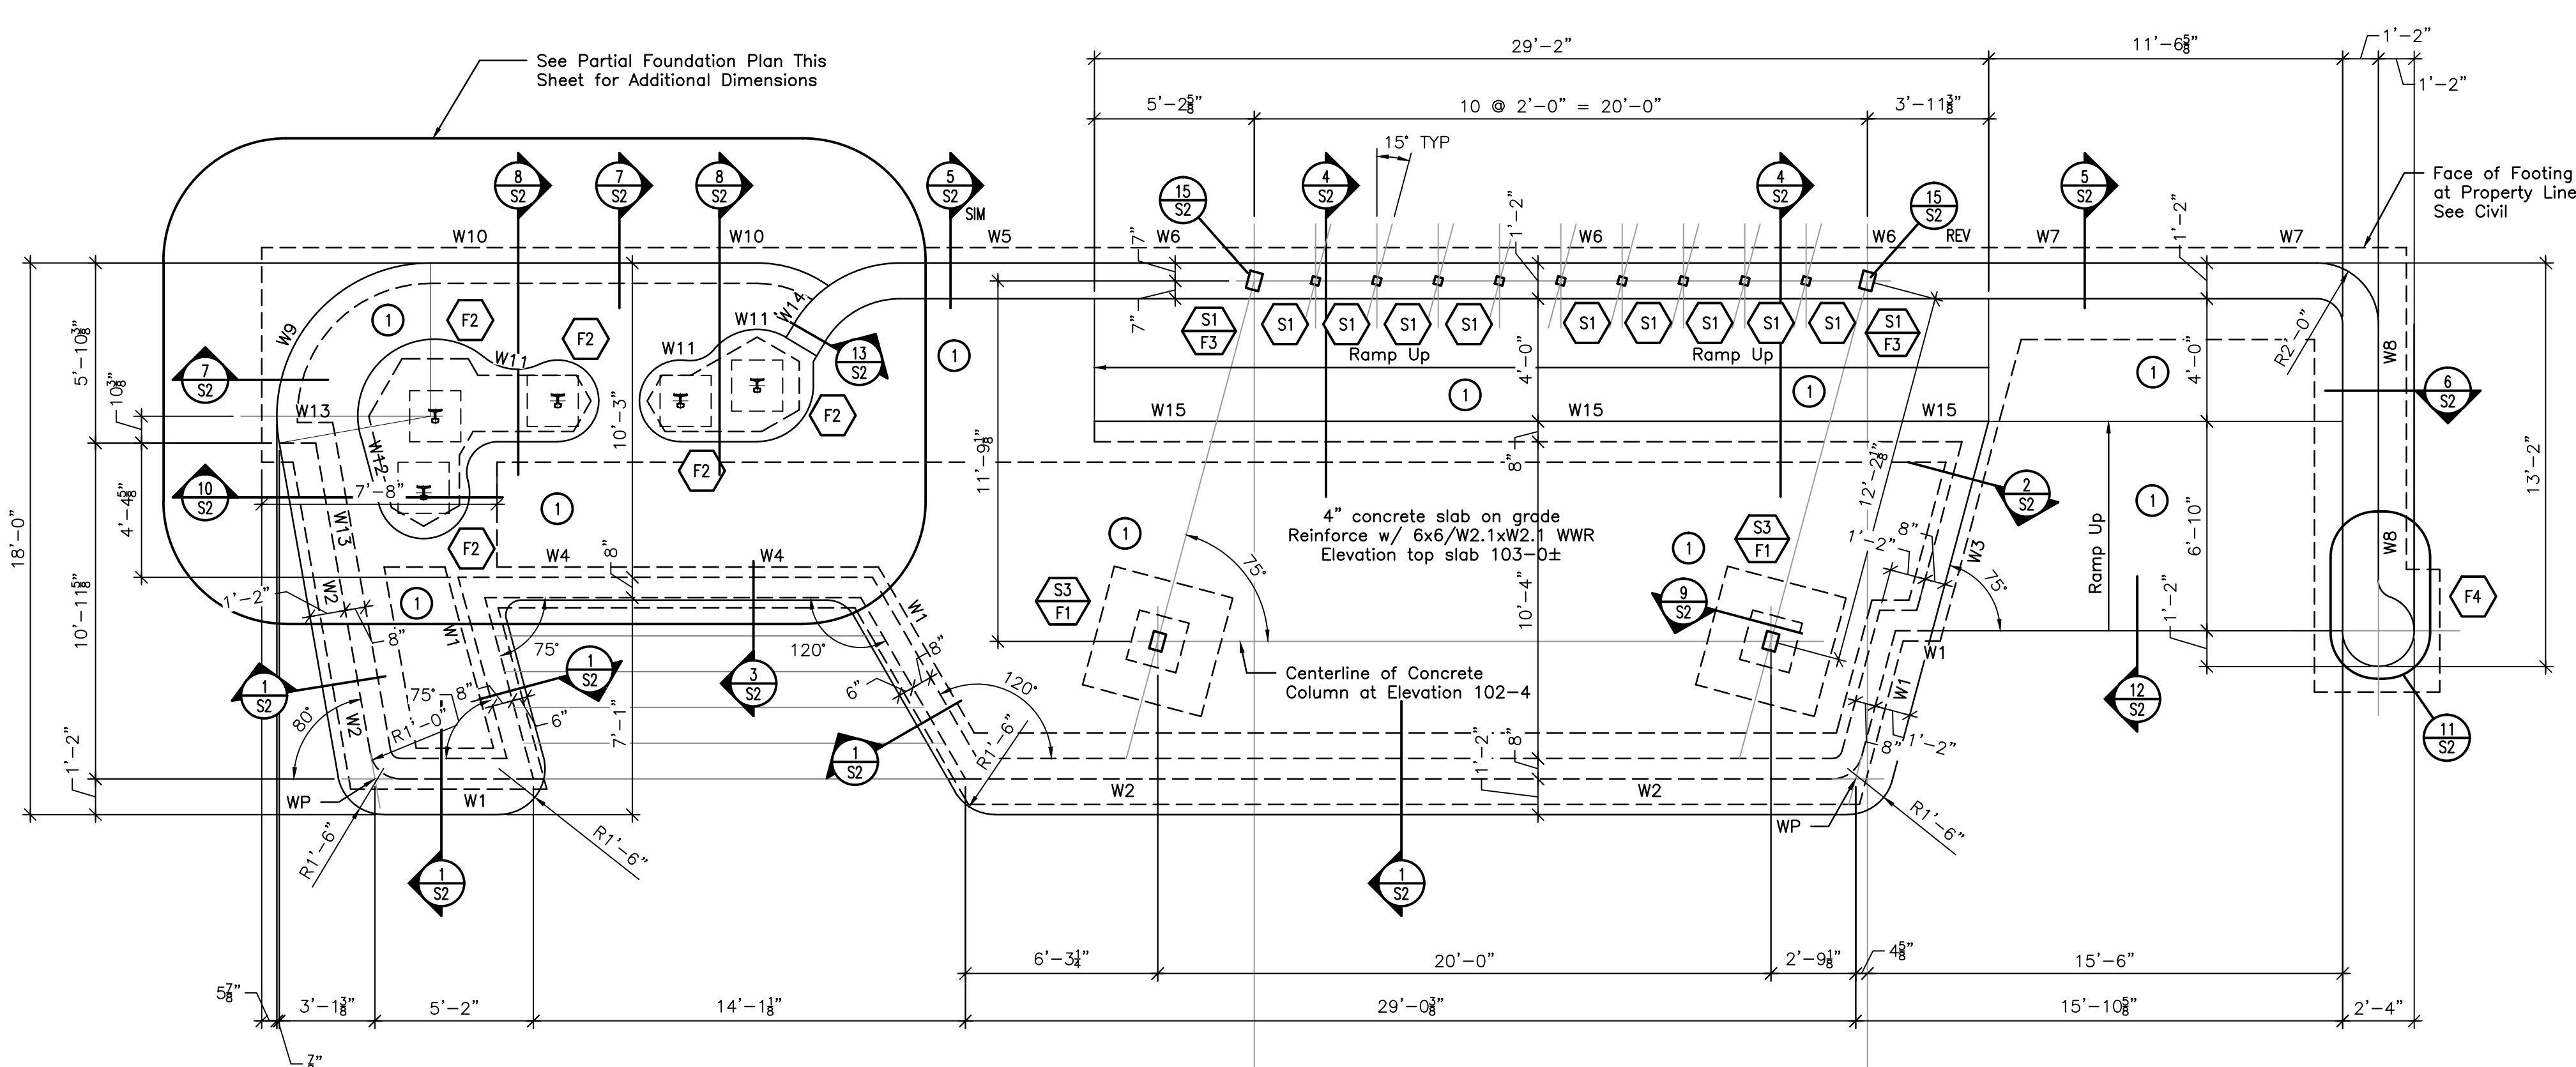


FOUNDATION PLAN
 TRUE PLAN
 0 2' 4' 6' 8' 1/4" = 1'-0"


- PLAN MARKS:**
- W# Wall Footing and Foundation Mark, See Schedule on Sheet S3
 - S# Steel Column Mark, See Schedule on Sheet S3
 - CF# Concrete Column and Footing Mark, See Schedule on Sheet S3
 - F# Concrete Column and Footing Mark, See Schedule on Sheet S3
 - WP Work Point

- GENERAL PLAN MARKS:**
1. See General Structural Notes on Sheet S3 for additional notes and information.
 2. Dimensions on the exterior of the structure are to the face of foundation walls, face of slab, centerline of art, centerline of steel, or work point. See plans, sections, and details for specific relationships.
 3. Center all column footings below steel or concrete columns.
 4. See Detail 16-S2 for Typical Corner Bar Detail.
 5. See Detail 17-S2 for Typical Slab Joint Details.
 6. See Detail 18-S2 for Typical Earthwork Detail.
 7. See Detail 19-S2 for Typical Backfill Detail.
 8. Elevation 100-0 = Site Elevation 96.79
 9. All structural steel framing and associated hardware shall be galvanized.


- REFERENCED PLAN MARKS:**
- 1 Slope floor slab for drainage. See Civil drawings for floor slab elevations. Maintain the defined floor slab thickness at all areas with a sloped top of slab elevation.
 - 2 Provide 2" cover at concrete column ties at face of foundation. Coordinate art base plate anchor configuration to occur within concrete column reinforcing cage.

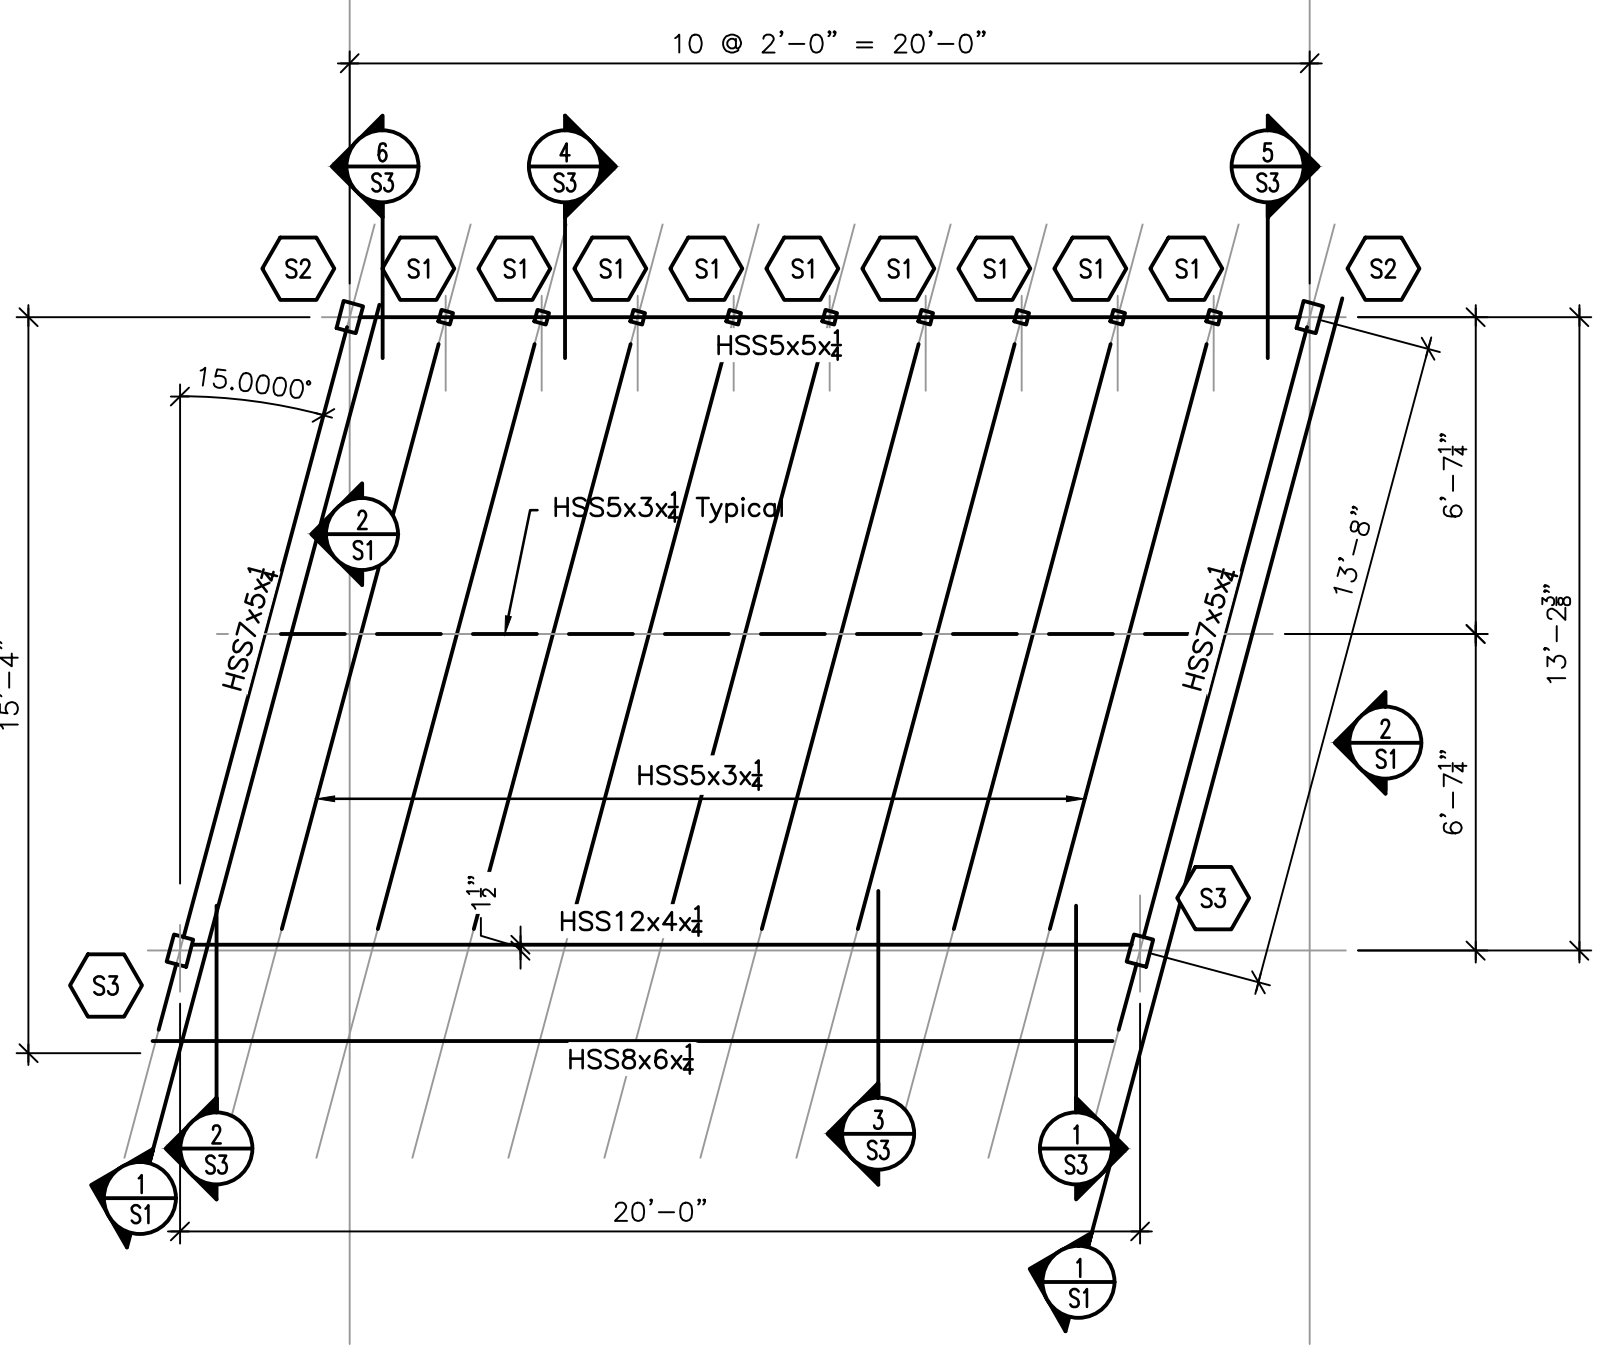


STAGE COVER FRAMING
 TRUE PLAN
 0 2' 4' 6' 8' 1/4" = 1'-0"

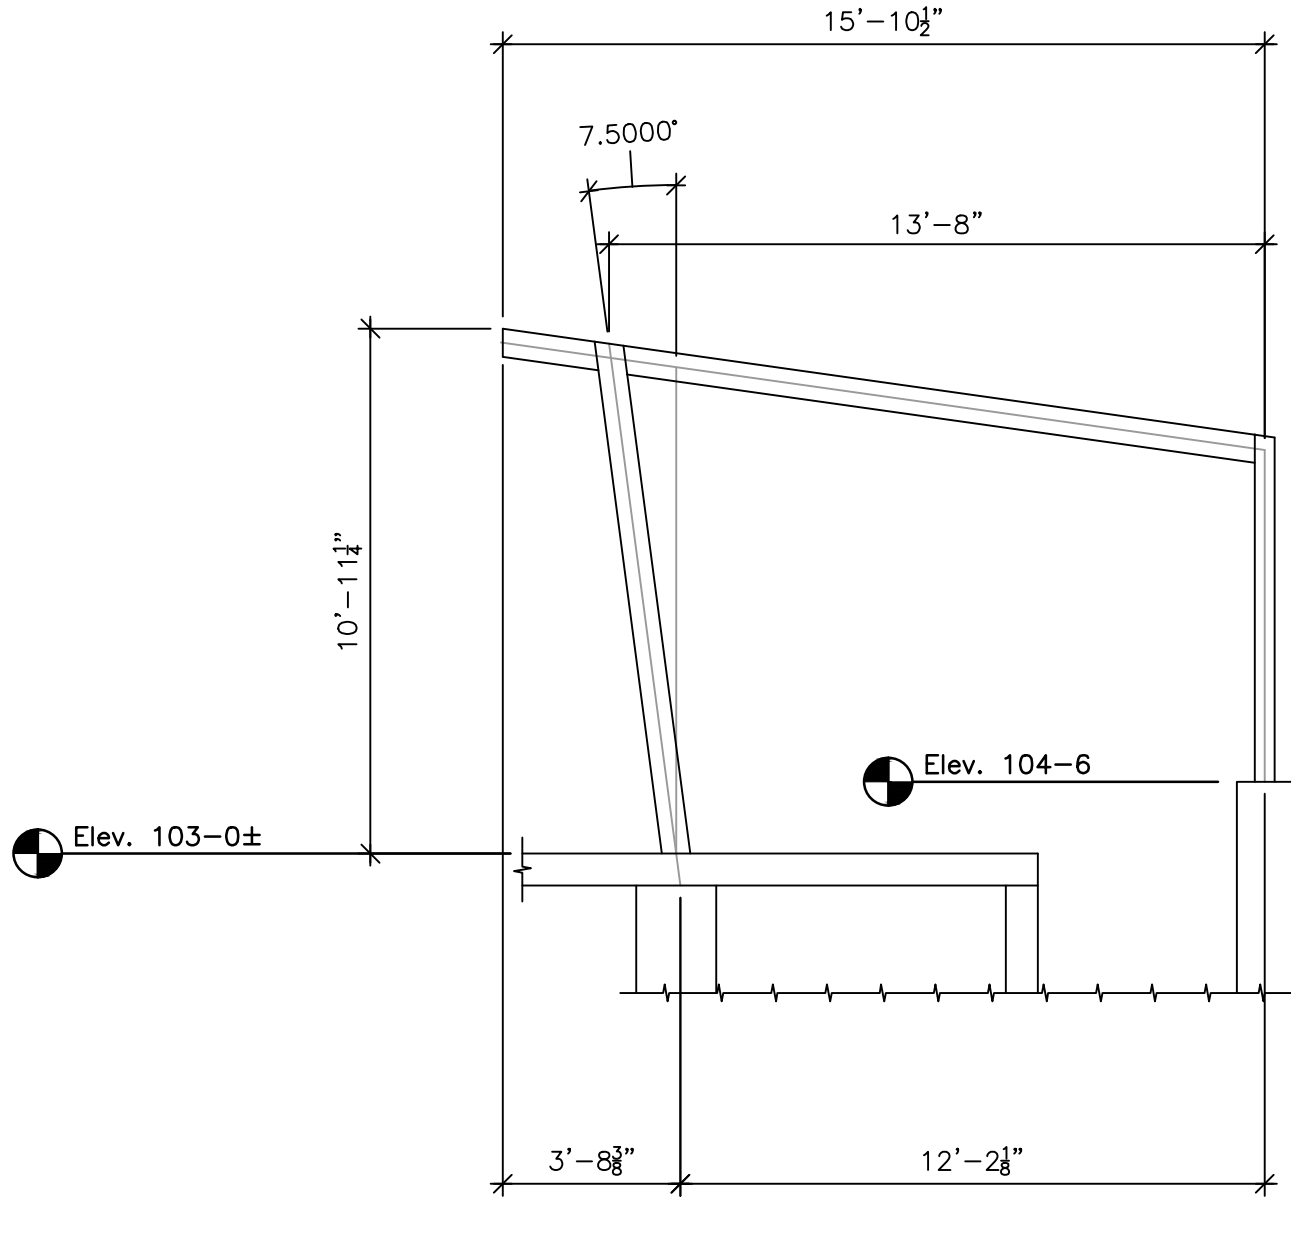


1 ELEVATION FACING SKEWED FRAME
 1" = 1'-0"

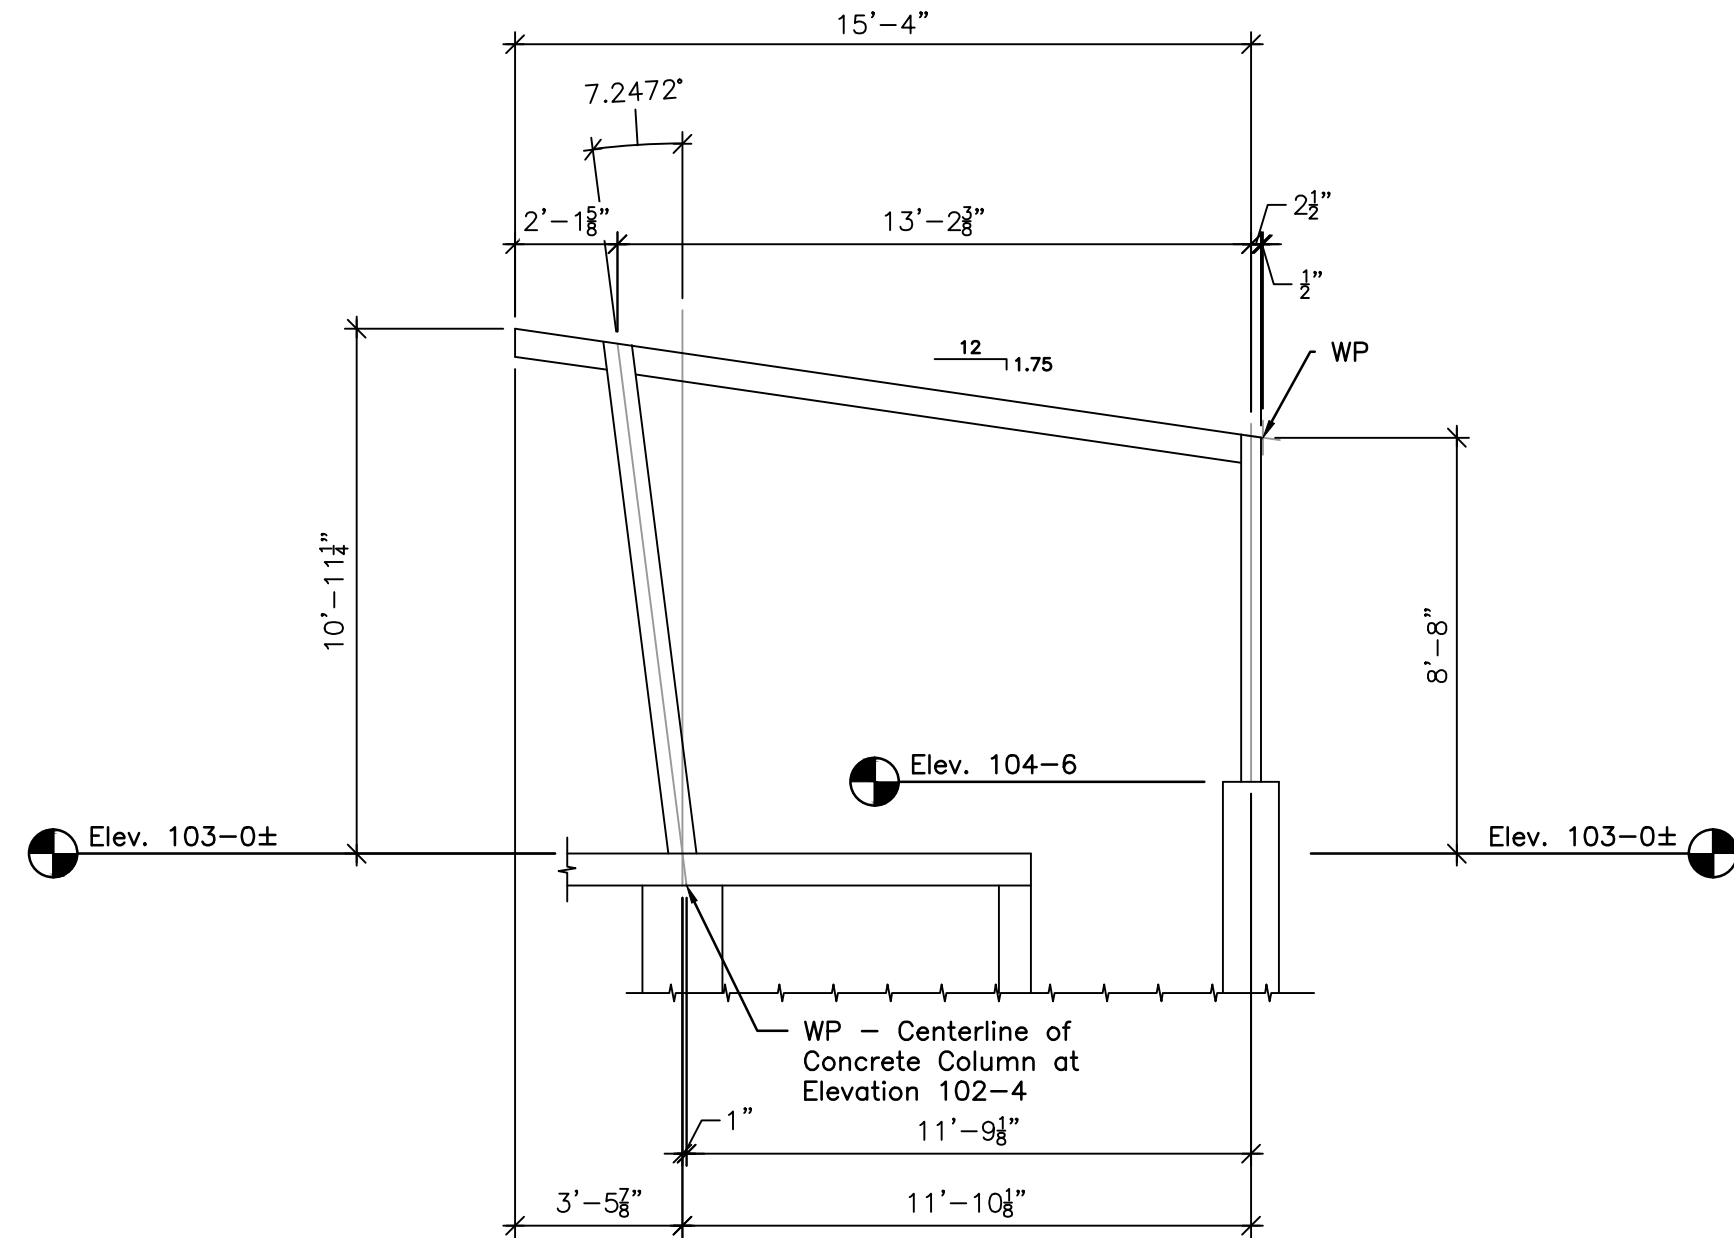

2 ELEVATION FACING PLAN NORTH
 1" = 1'-0"

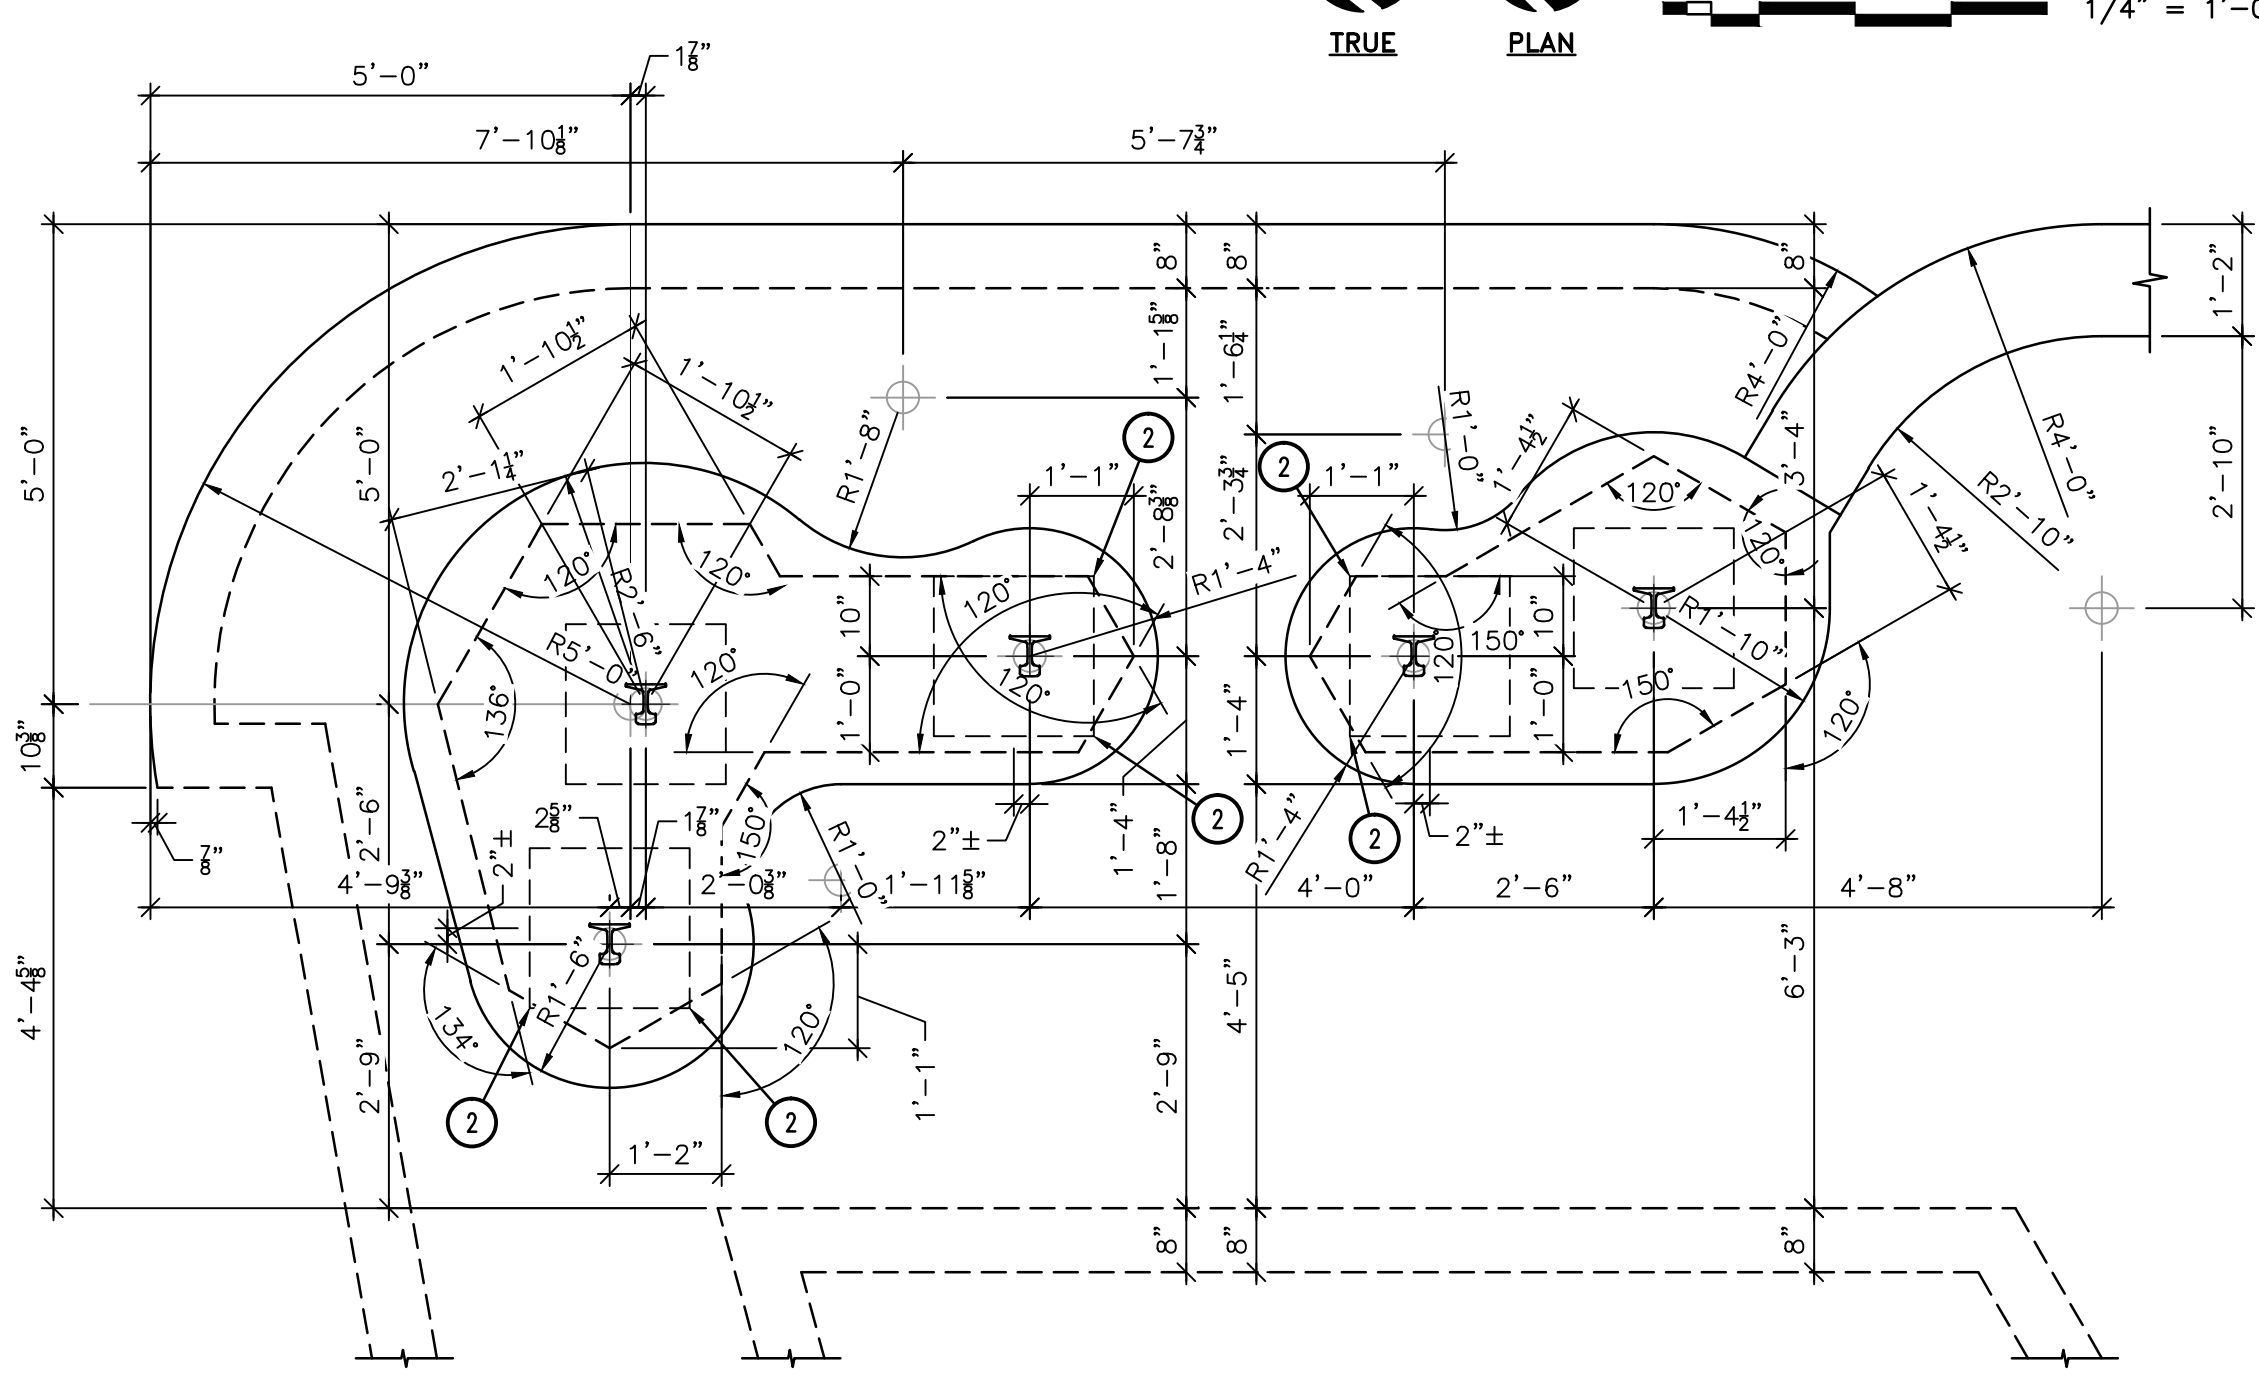

PARTIAL FOUNDATION PLAN
 TRUE PLAN
 0 2' 4' 1/2" = 1'-0"

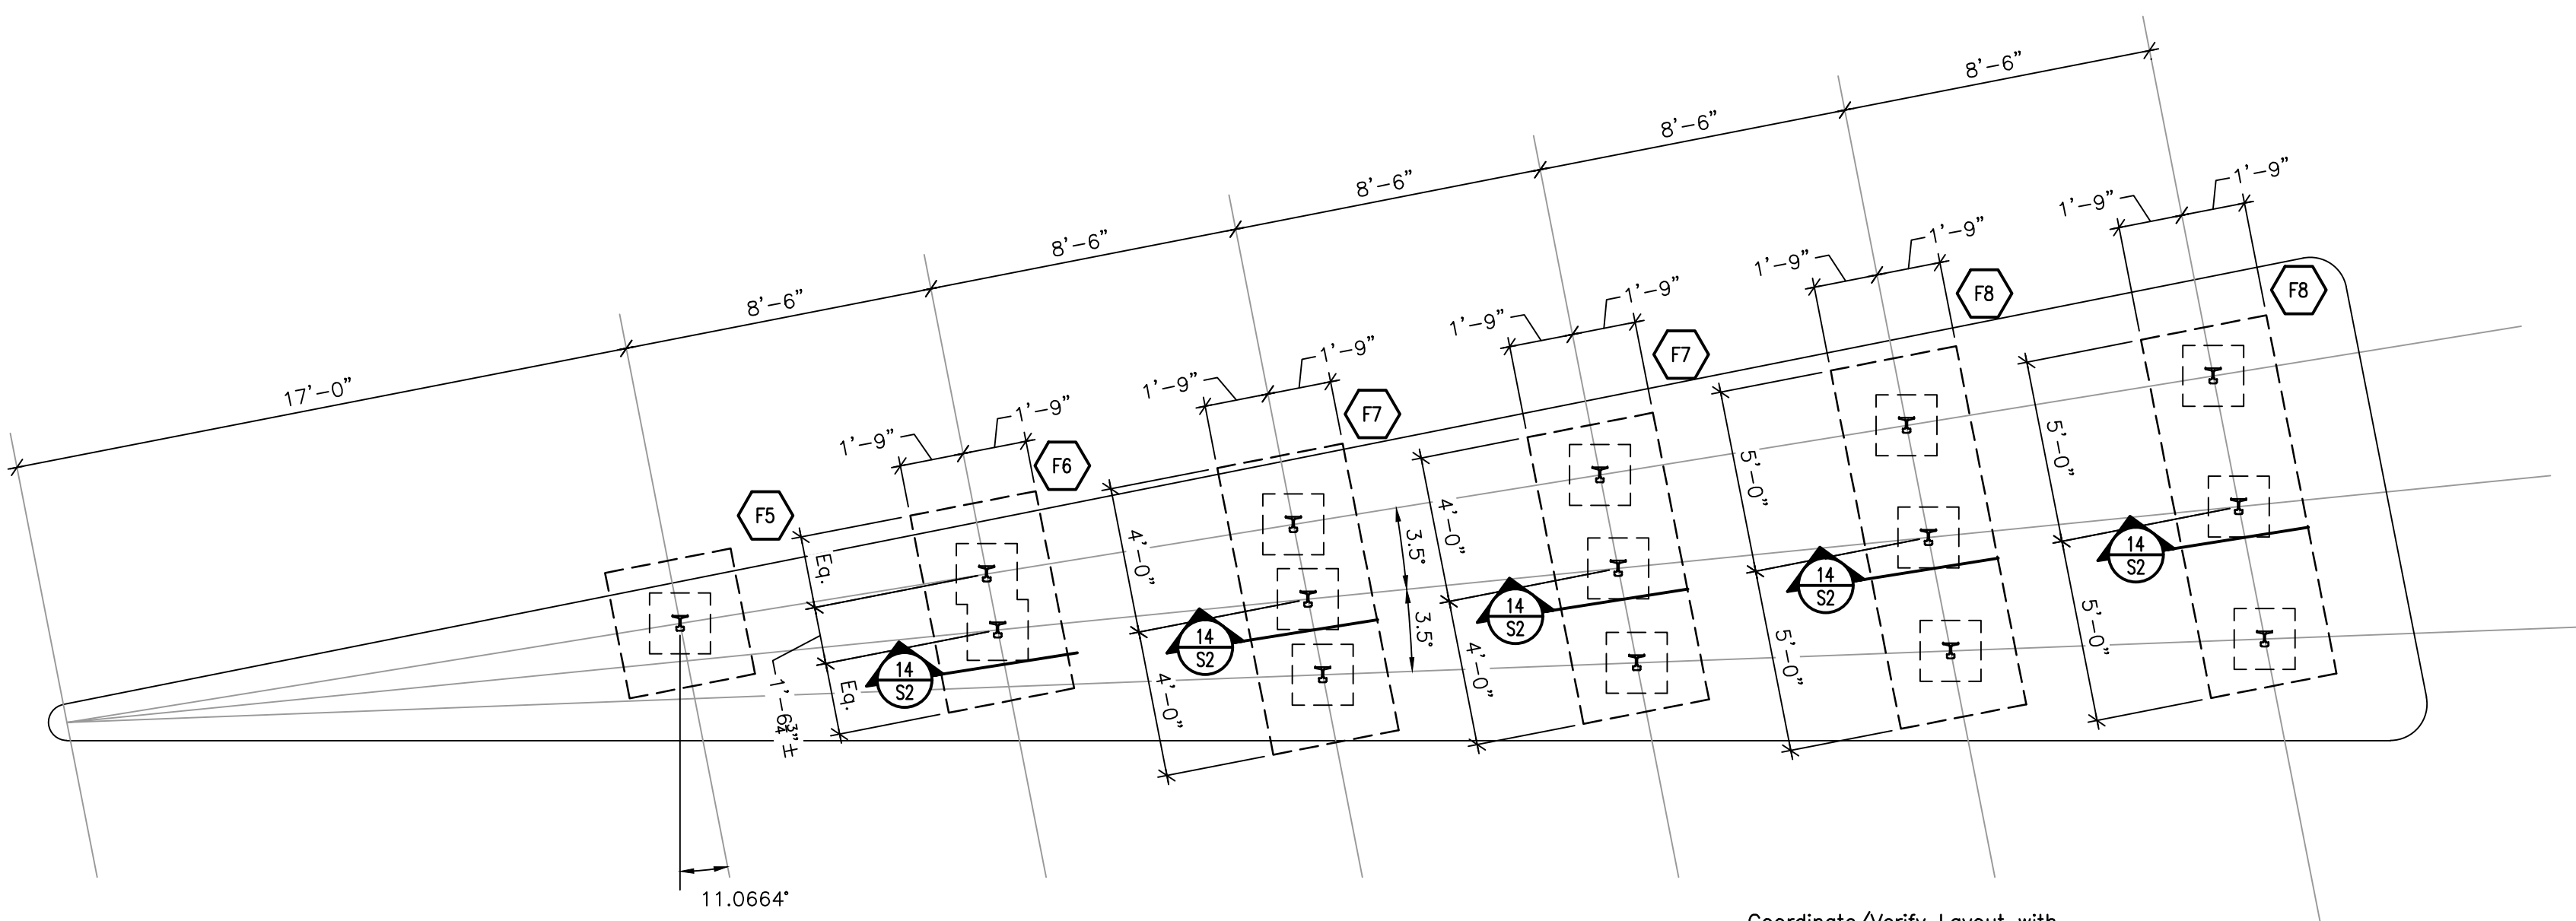

FOUNDATION PLAN
 TRUE PLAN
 0 2' 4' 6' 8' 1/4" = 1'-0"

Coordinate/Verify Layout with Art. Supplier/Designer. Prior to Installing Foundation