
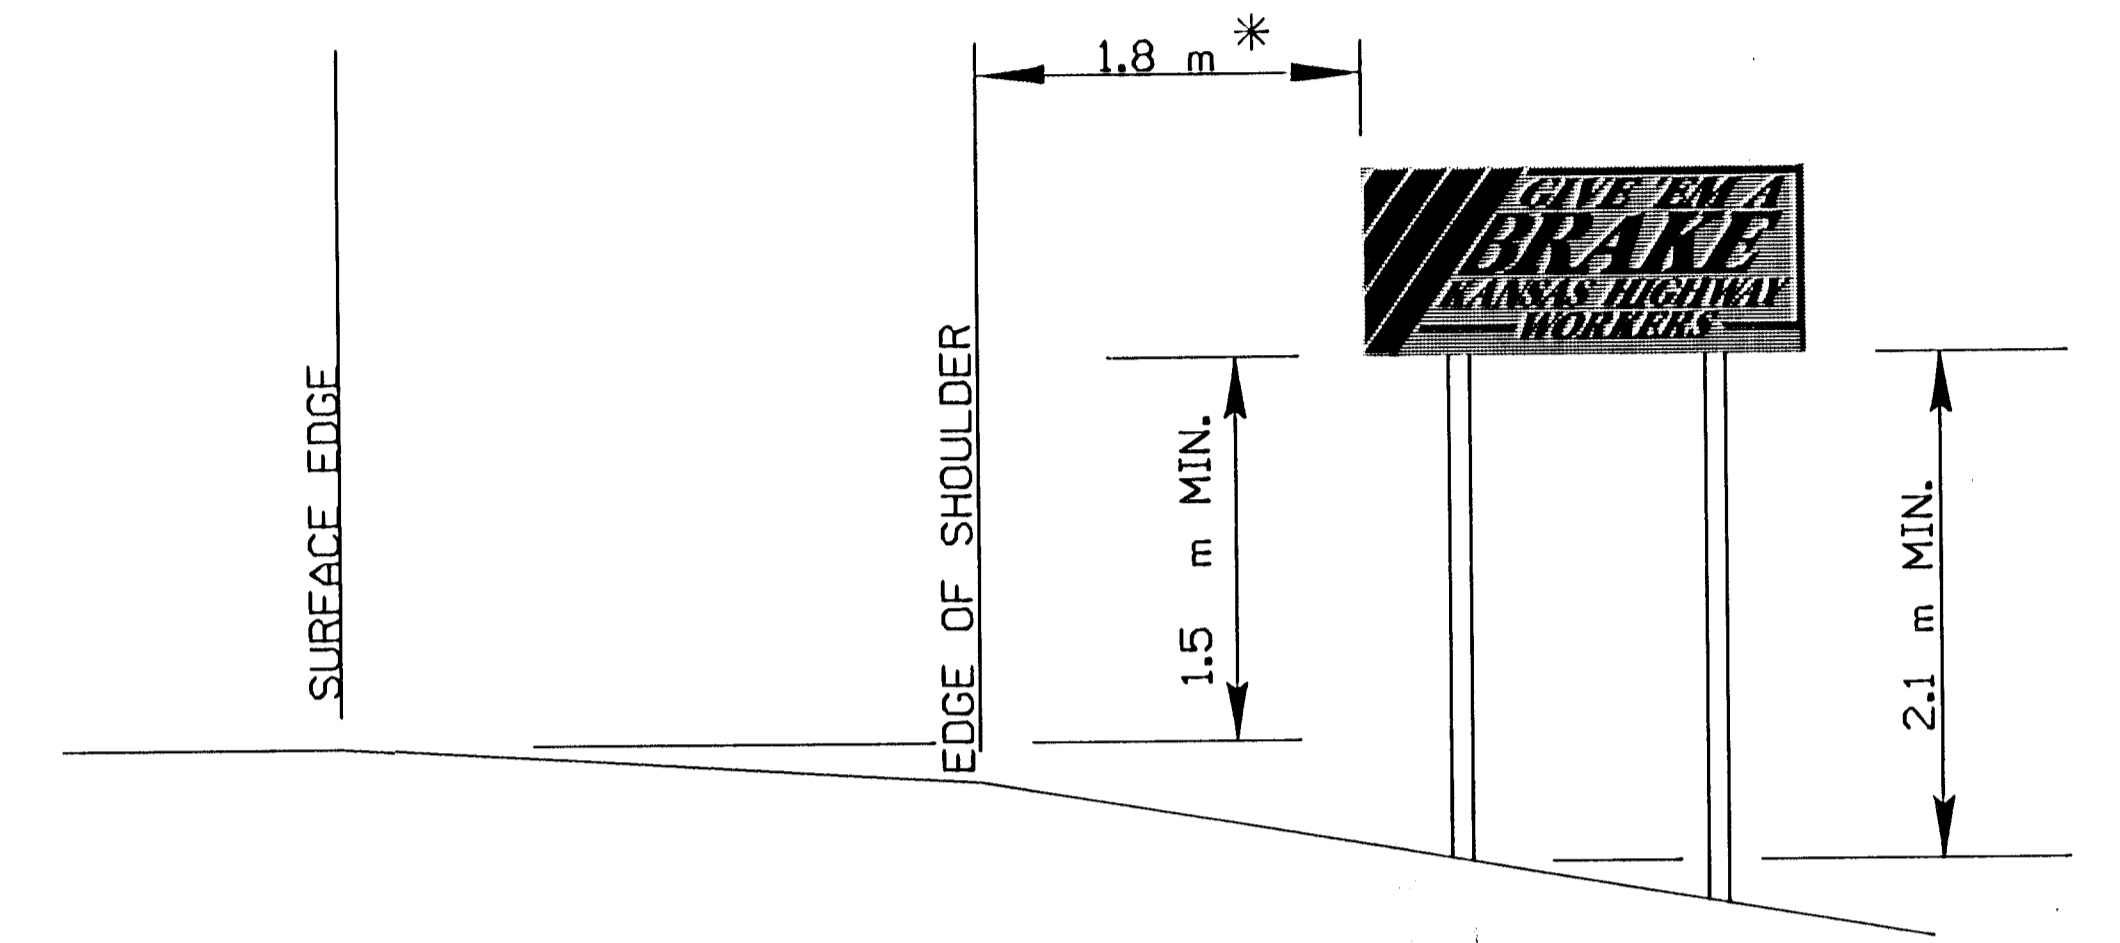


STATE	PROJECT NO.	YEAR	SHEET NO.	TOTAL SHEETS
KANSAS	87 N-0212-01	2002	53	59

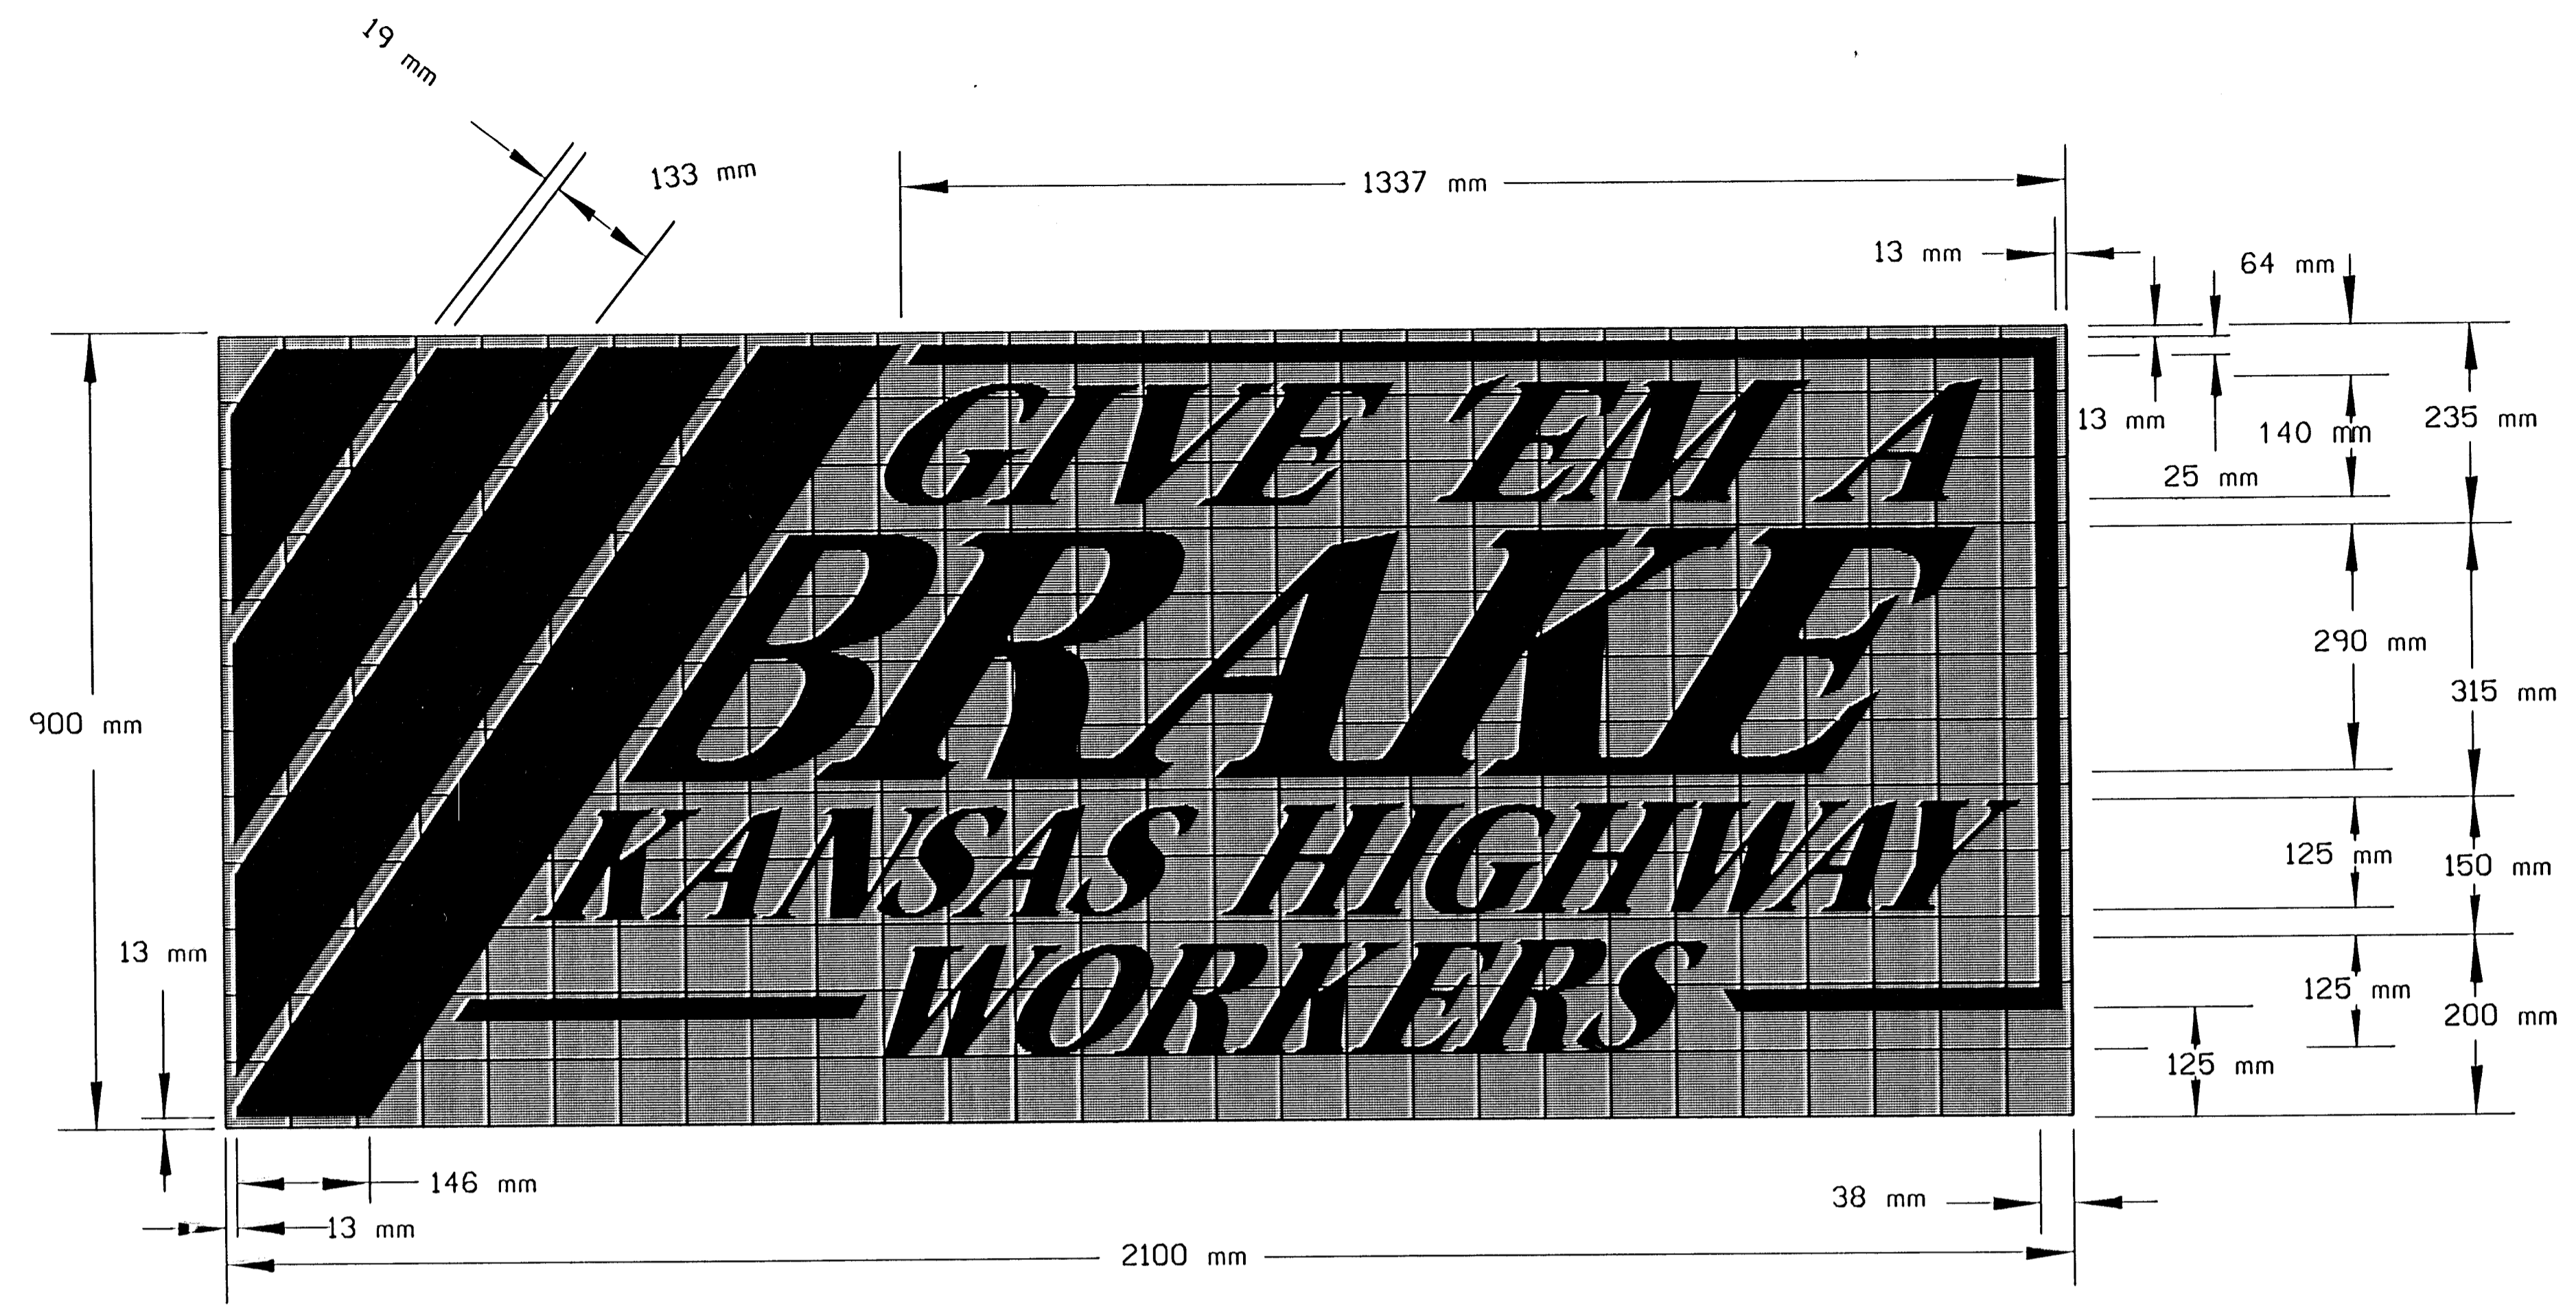

* If there is no shoulder, the sign shall be placed 1.8 m-3.7 m from the surface edge. If the sign is located in a business, commercial, or residential area where parking and/or pedestrian movement is likely to occur, the minimum lateral clearance from the surface edge of 1.8 m may be reduced to 0.6 m. If there is no feasible location, the sign may be eliminated with the approval of the Engineer.

In business, commercial, and residential districts, the distance between the bottom of the sign and the top of the near edge of traveled way shall be at least 2.1m.

HEIGHT AND LATERAL PLACEMENT

FONT : GARTH GRAPHIC
 SLANT : 35° (from vertical)
 SPACING: 100% (EXCEPT 'BRAKE')

I 104
 1 square = 75 mm

COLORS:
 BACKGROUND - BLACK
 GIVE 'EM A - WHITE
 BRAKE - WHITE
 KANSAS HIGHWAY - ORANGE
 WORKERS - ORANGE
 BORDER - WHITE
 STRIPES - ORANGE

GENERAL NOTES

The sign blank material shall be aluminum, wood, or fiberglass reinforced plastic.

The orange portion of the I104 sign shall be fluorescent orange prismatic grade retroreflective sheeting. The white portion shall be white Type III high performance retroreflective sheeting.

The signs are to be erected to yield upon impact. Guy wires and tie-downs are not allowed.

Typically, there are to be two informational signs erected per project: one for each direction of traffic.

Install signs a minimum of 75 m in advance of the Road Work Ahead sign. The Engineer may designate a more appropriate location if conditions dictate.

The informational signs are not to interfere with the traffic control signs for the project.

Plotted By : connie
 Plot File : K:\Traffic Standards\trafstdm\vel12st.dgn
 Plot Date : 22-FEB-2002 08:47
 Thacher Bldg., 4th Floor

3				
2				
1	8-13-01	REDUCED MOUNTING HEIGHT	J1	S.A.B
NO.	DATE	REVISION	BY	APP'D

KANSAS DEPARTMENT OF TRANSPORTATION
 DETAILS FOR
 I104 ("GIVE 'EM A BRAKE") SIGN

TE712SI 9/1/00

DESIGNED	L.E.R.	APP'D	Michael P. McKenna
DESIGN CK.	DETAIL CK.	QUANTITIES	TRACED
		QUAN. CK.	TRACE CK.