

Plotted By : J. TRUMPP
Plot File : 2232CWB
Plot Date : 4-25-02












Std. Base File :

Server File :


Server :

View=

FHWA REGION NO.	STATE	PROJECT NO.	YEAR	SHEET NO.	TOTAL SHEETS
7	KANSAS	87 N-0212-01	2002	55	59

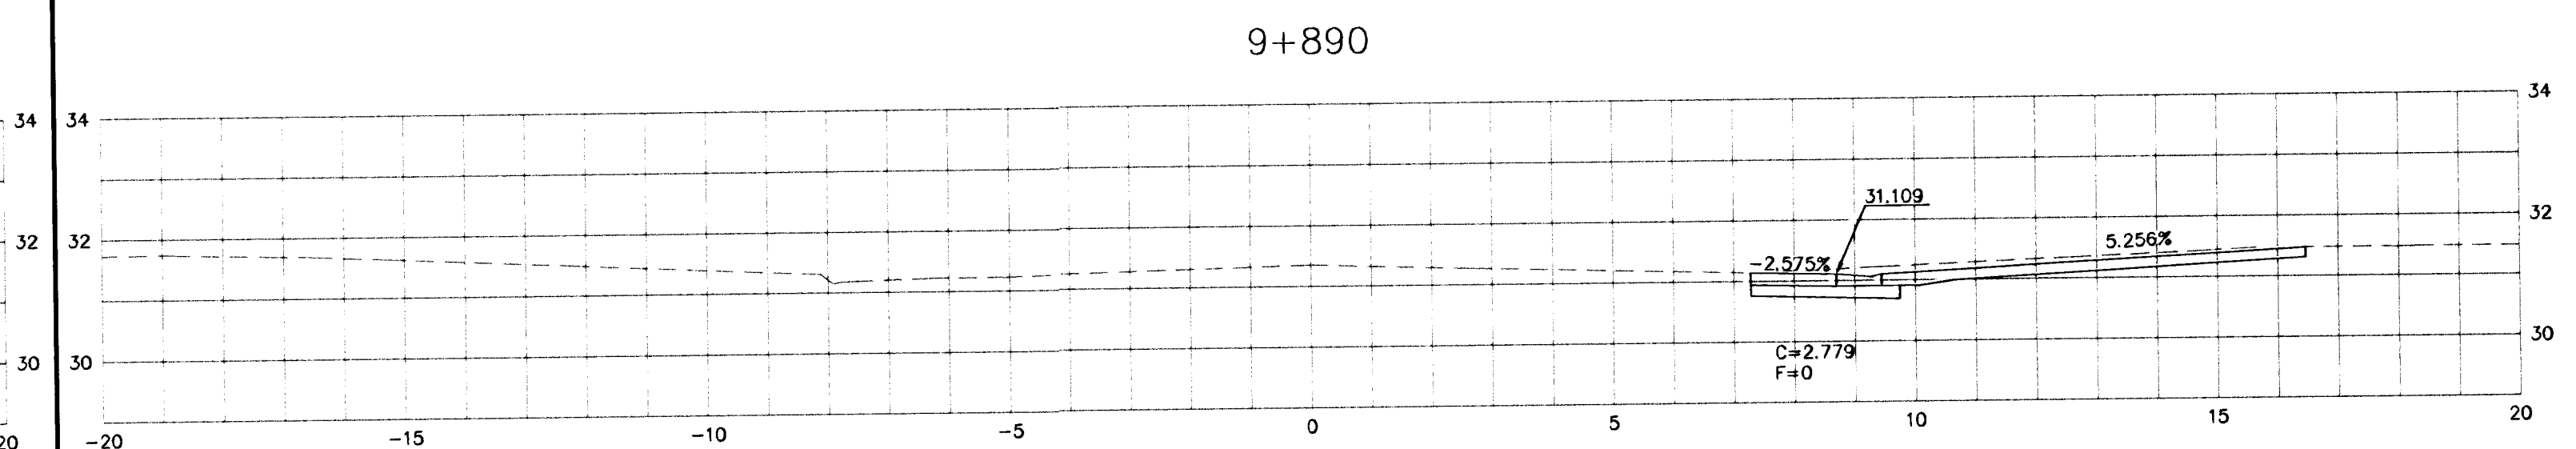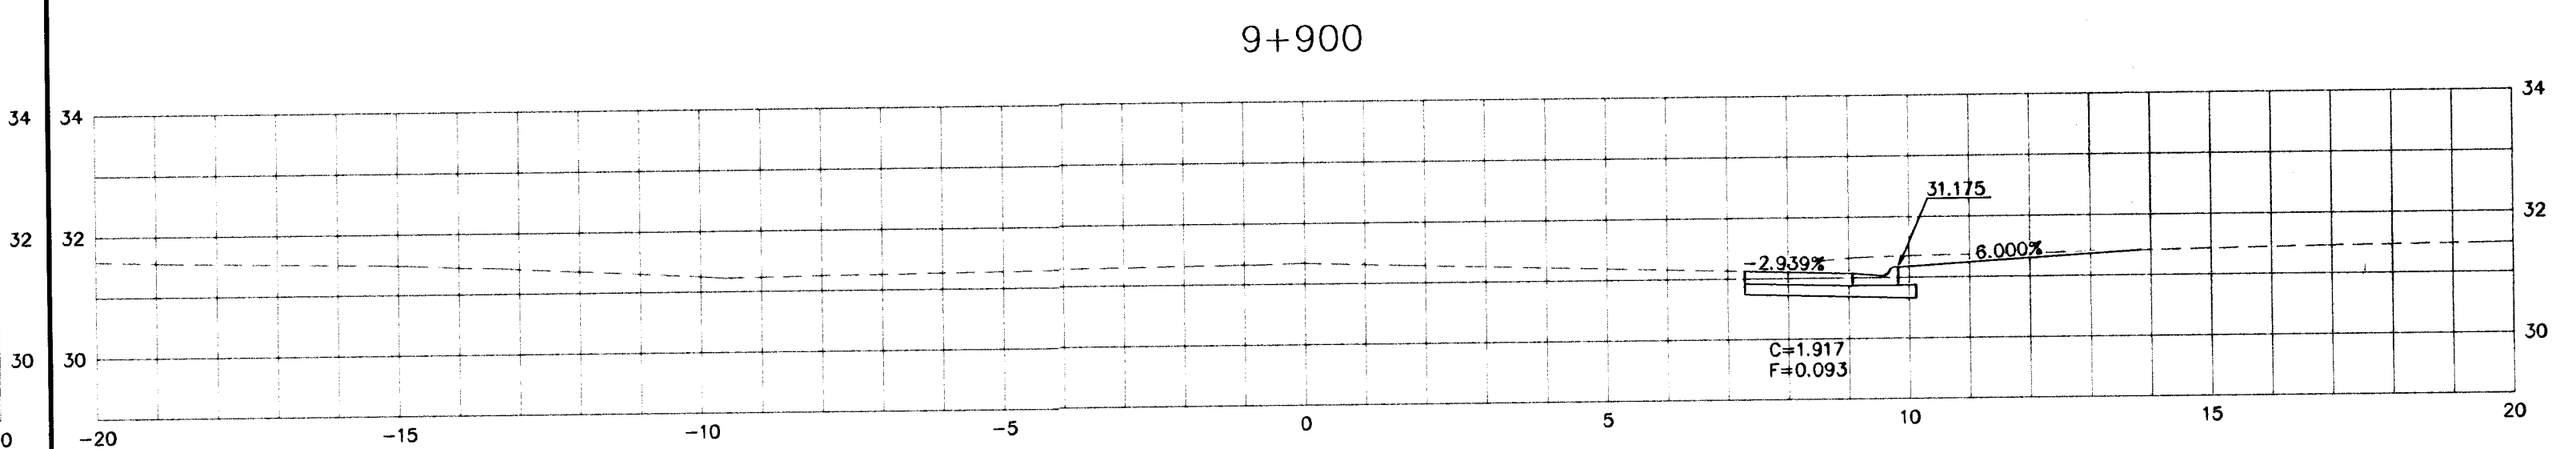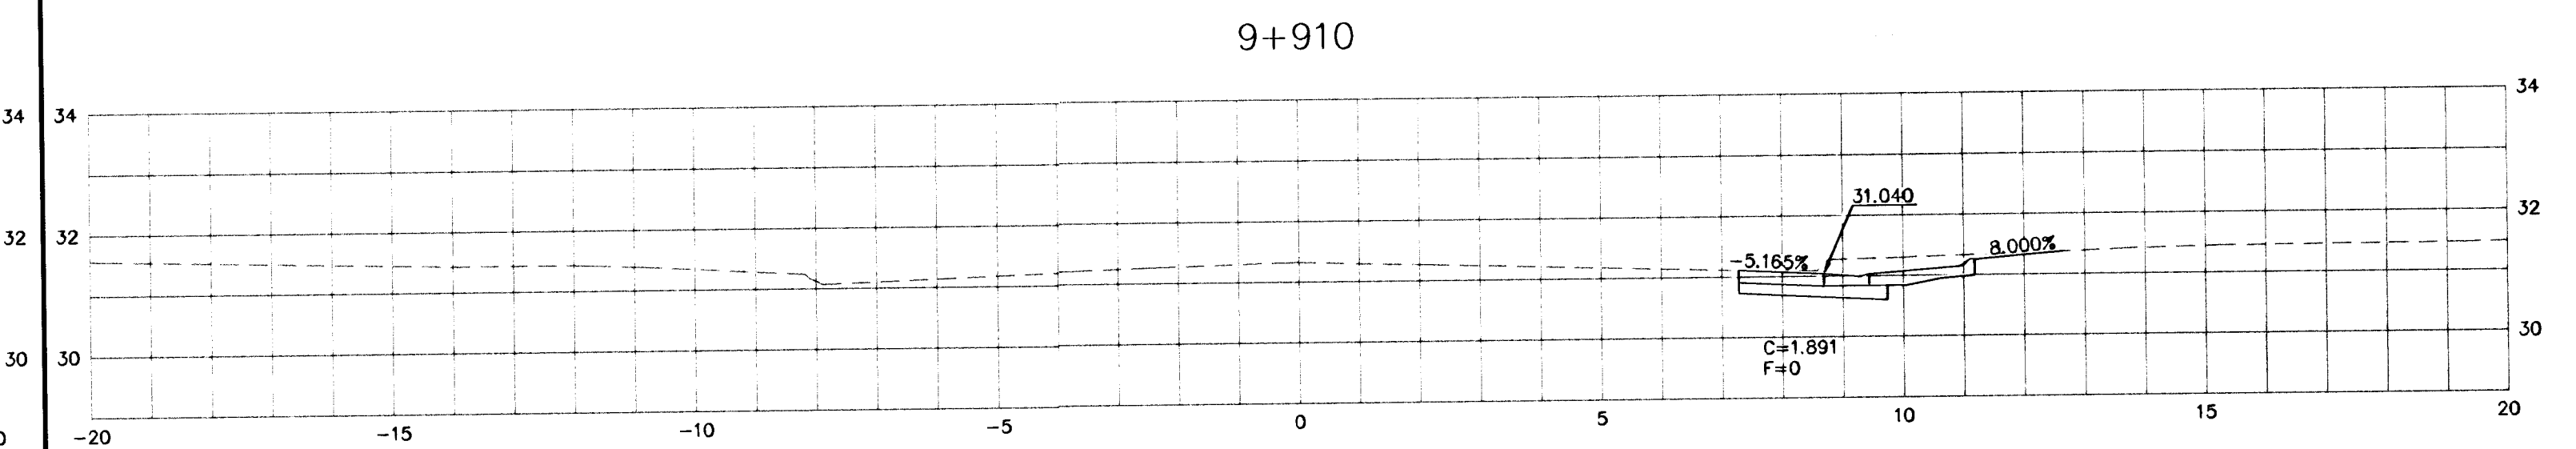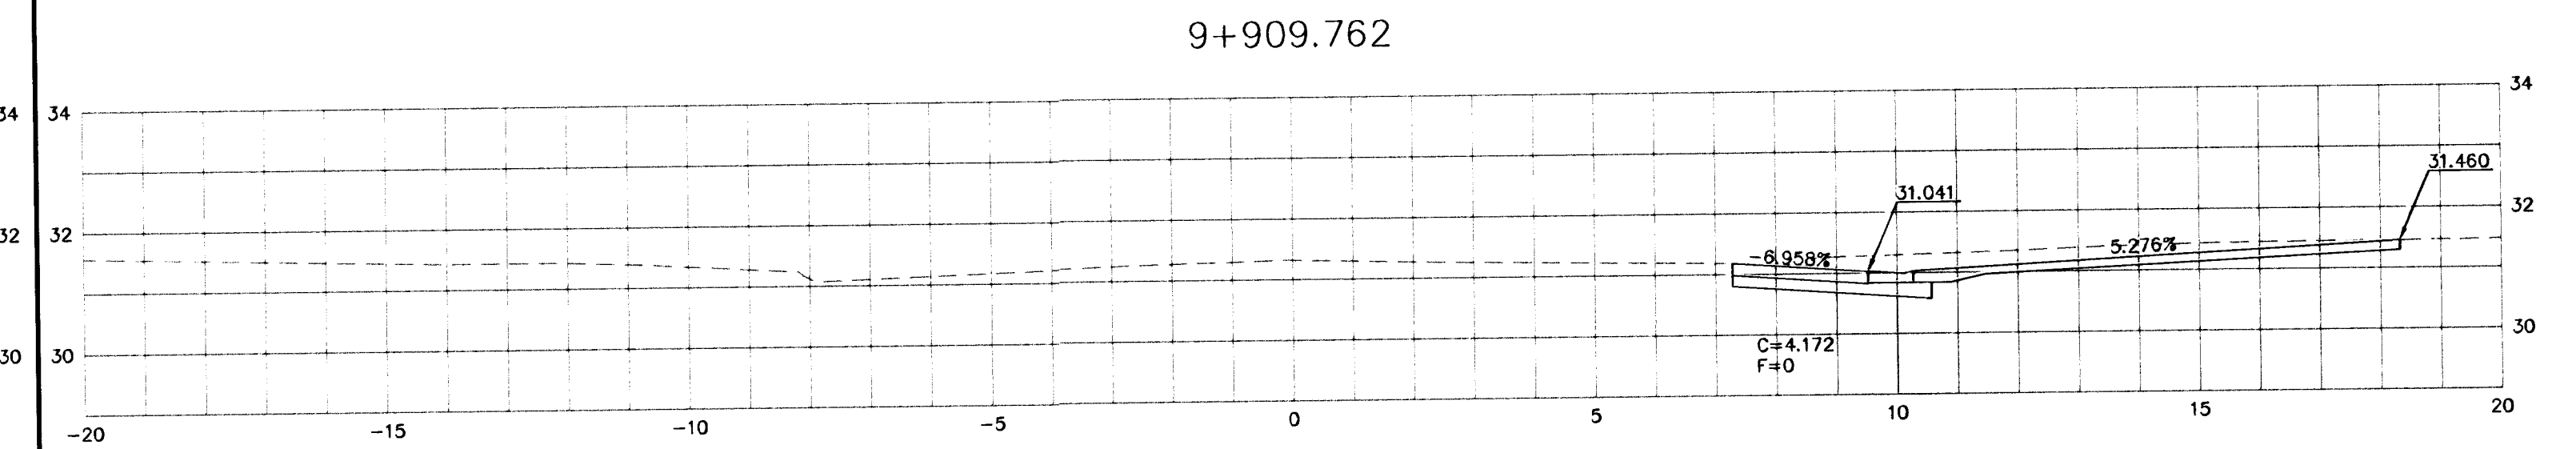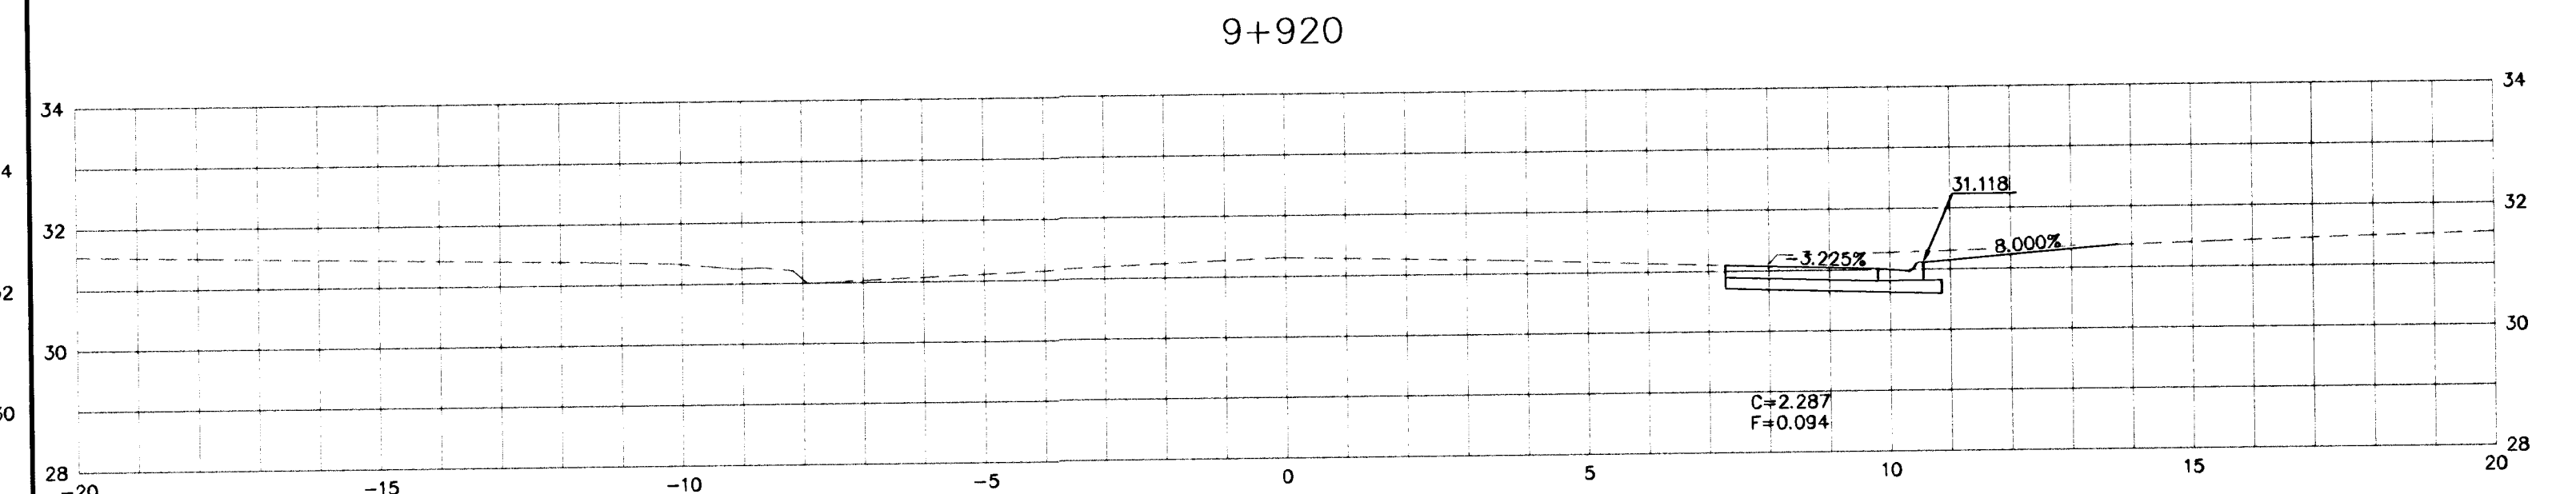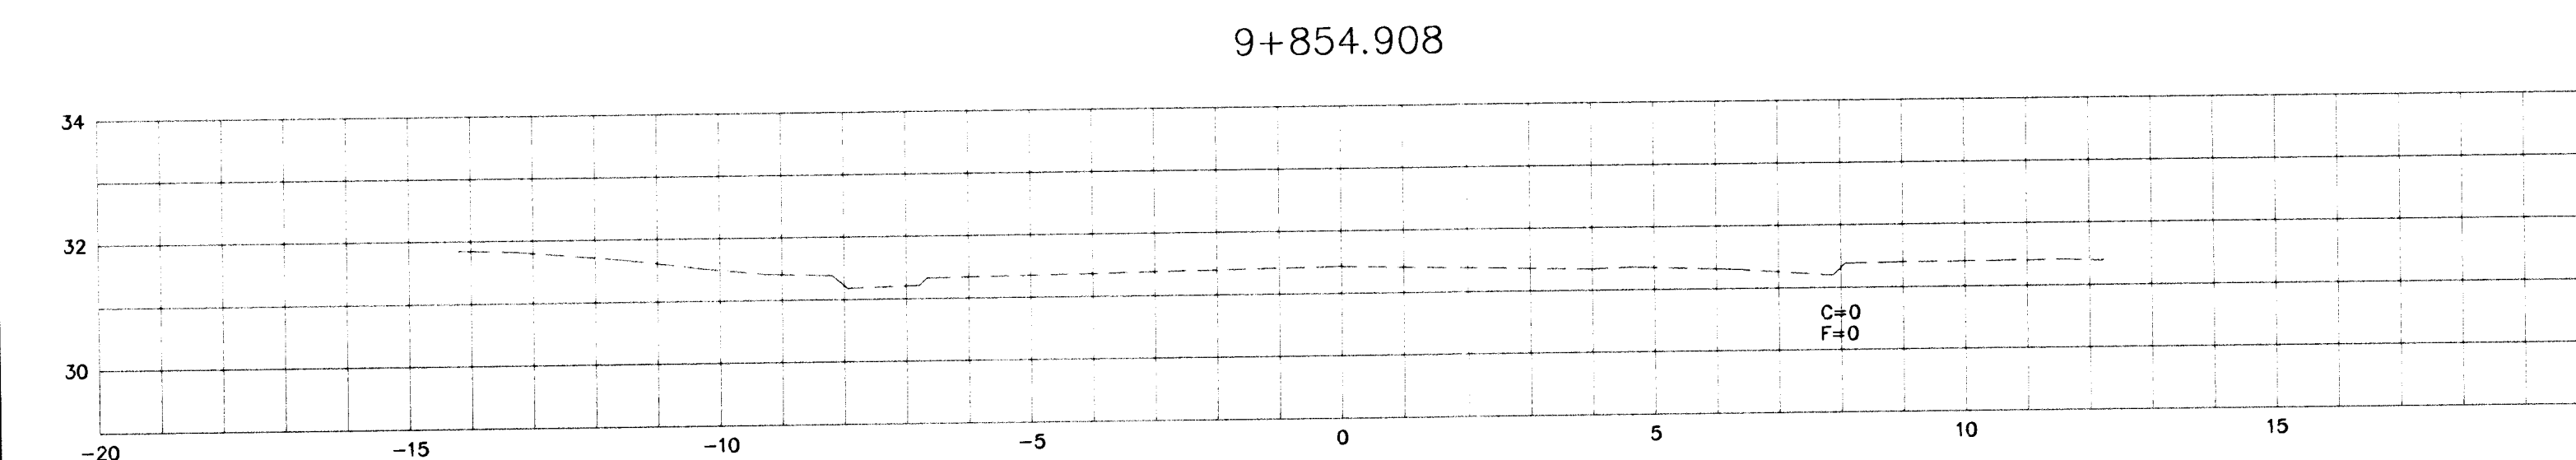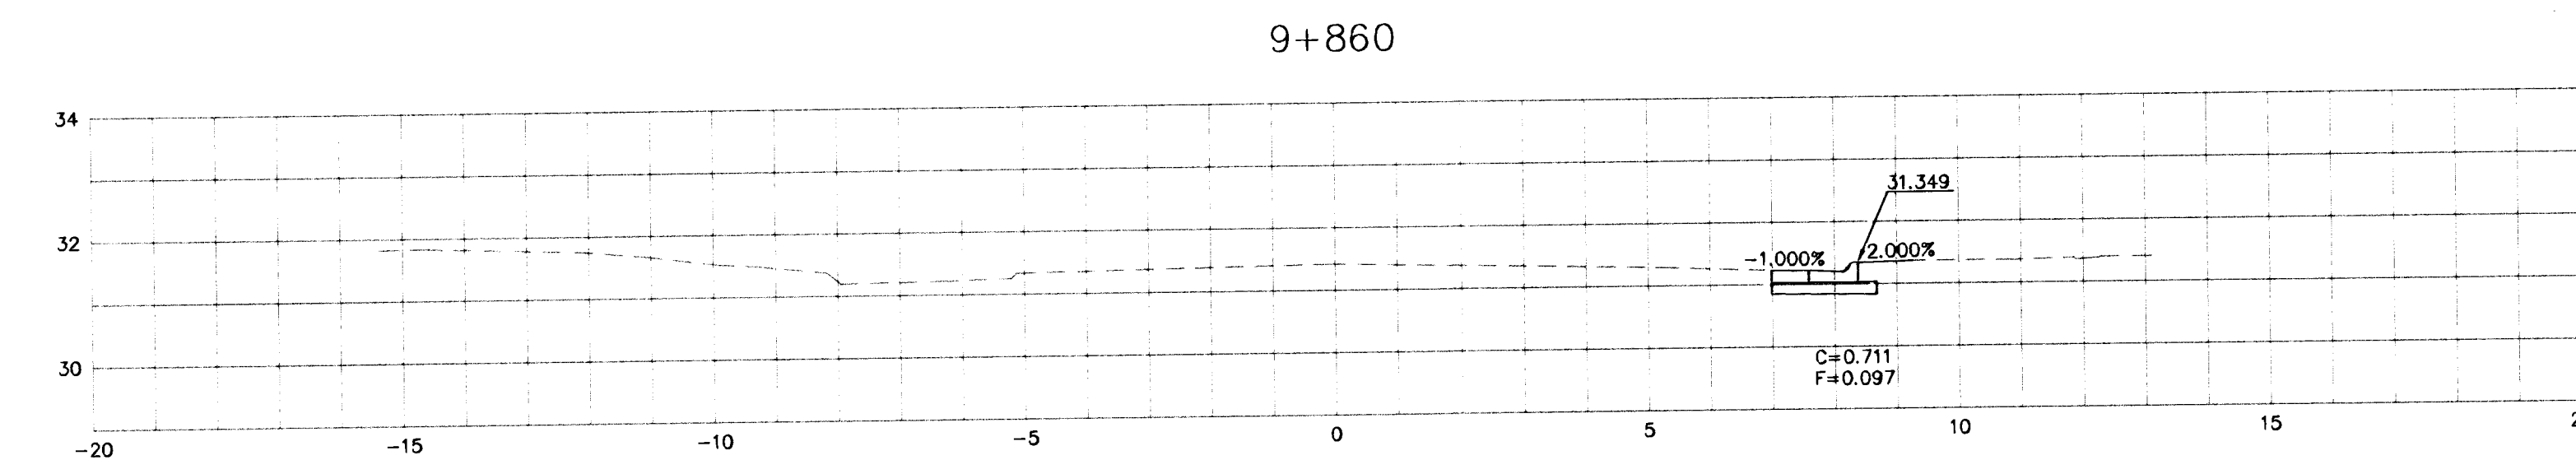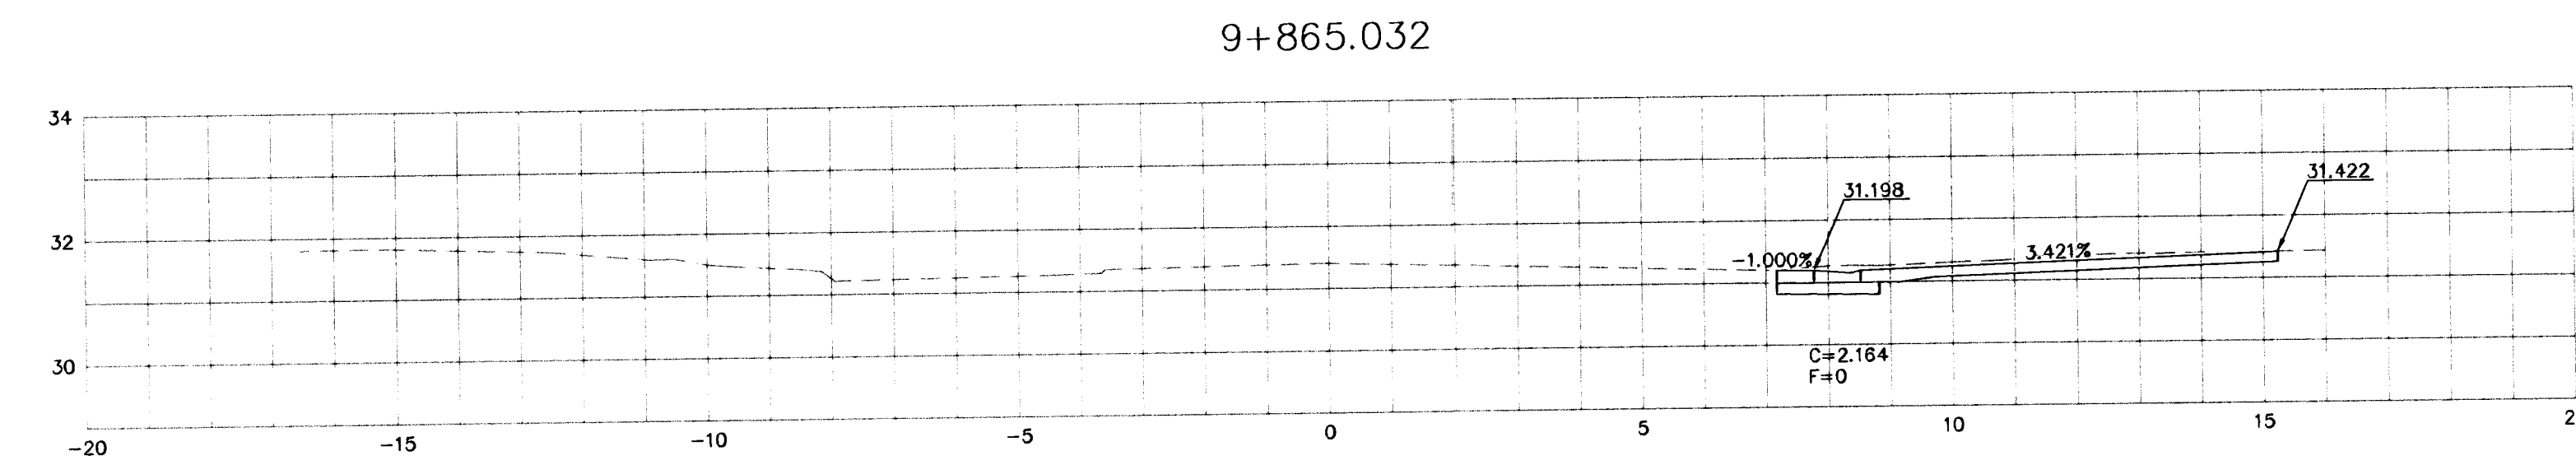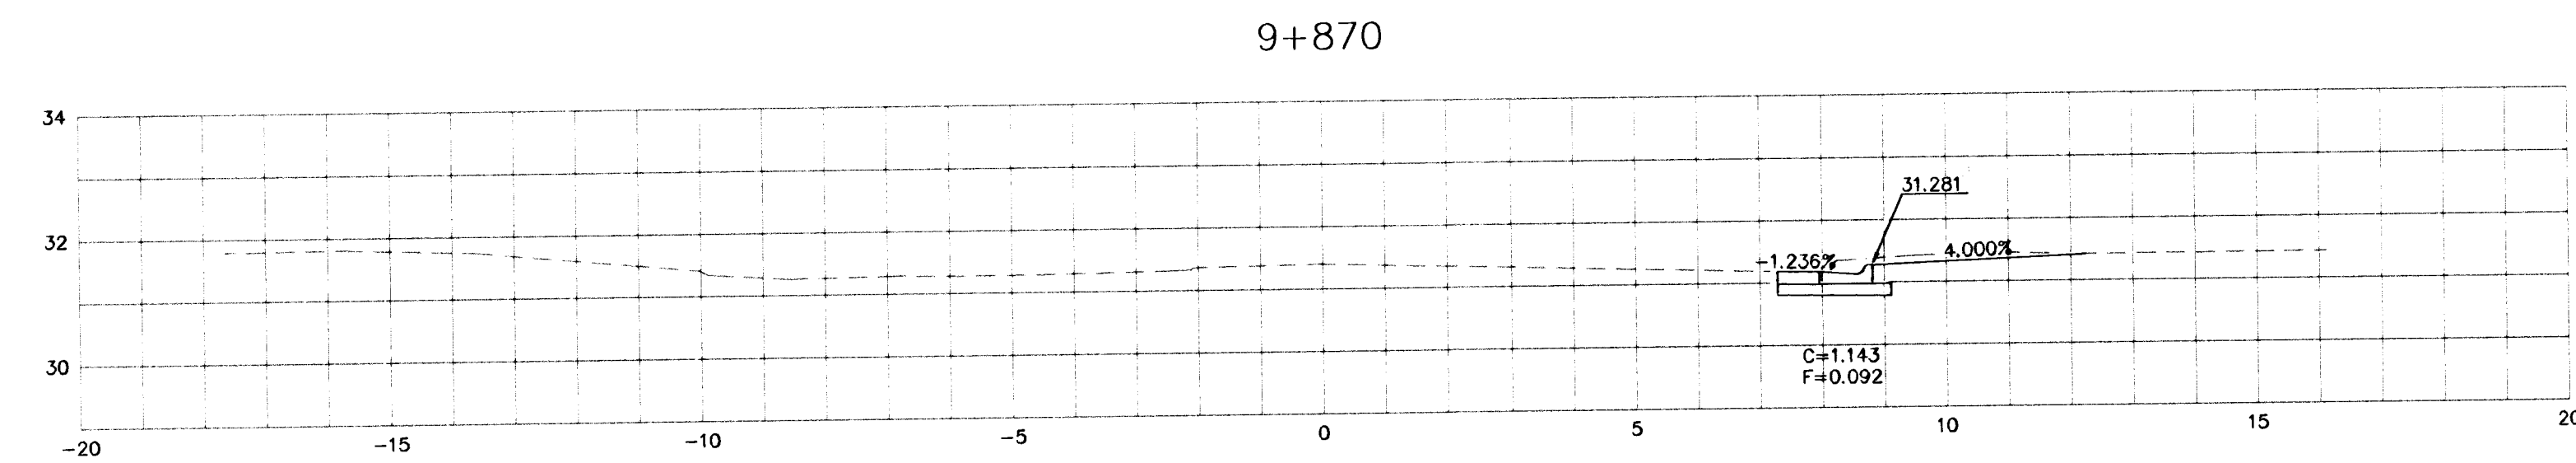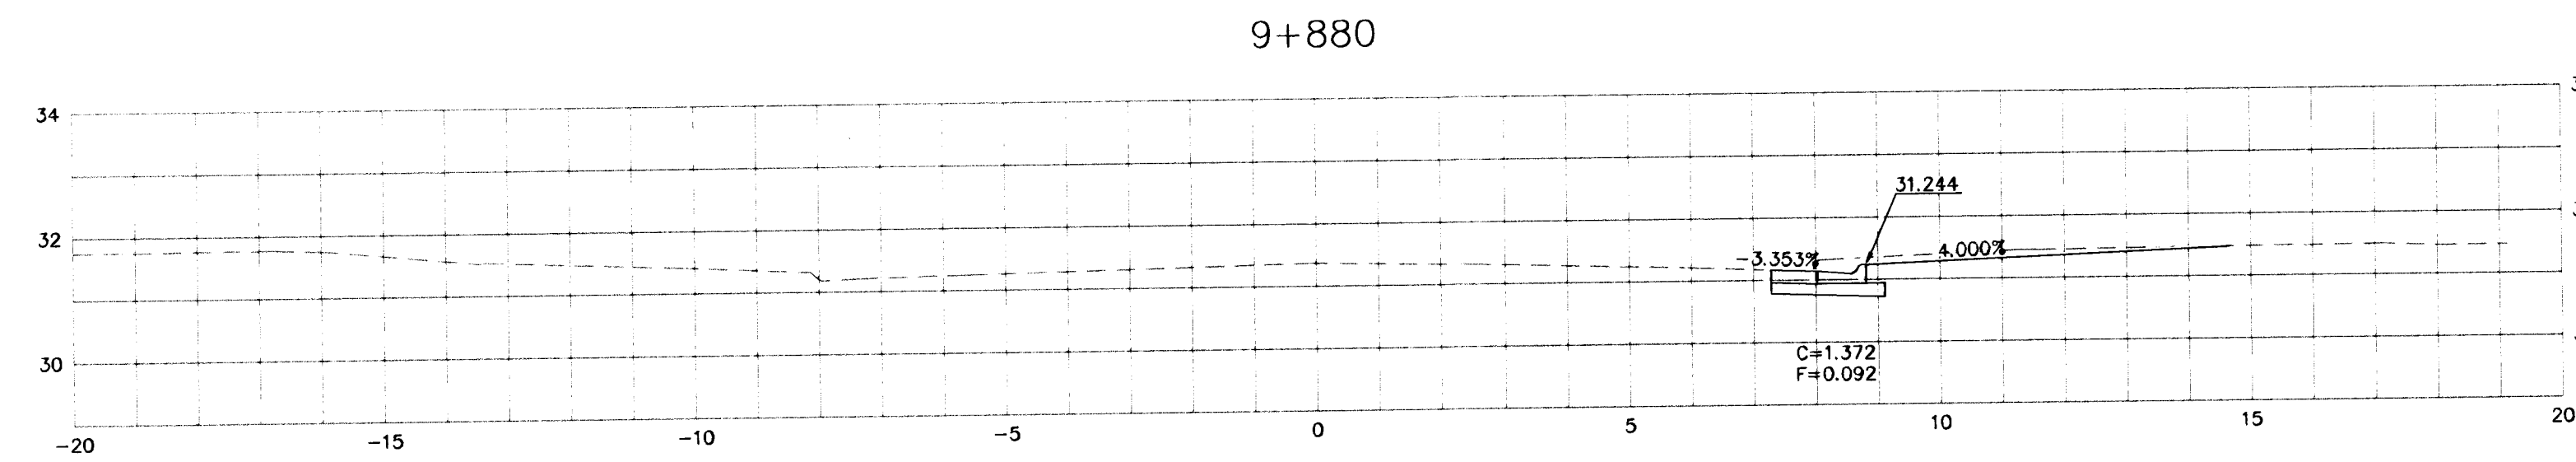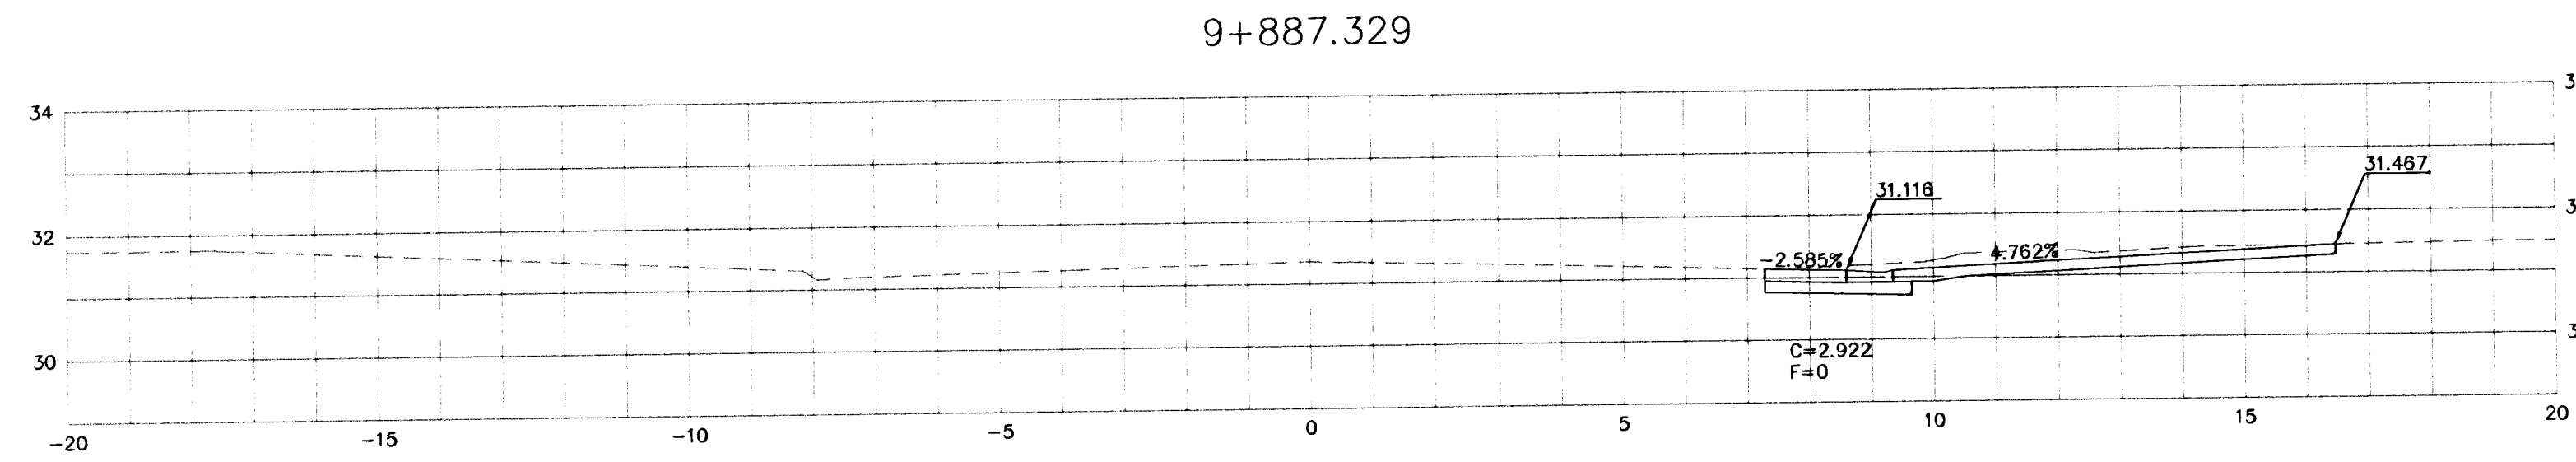

GEORGE WASHINGTON BLVD.
CROSS SECTIONS

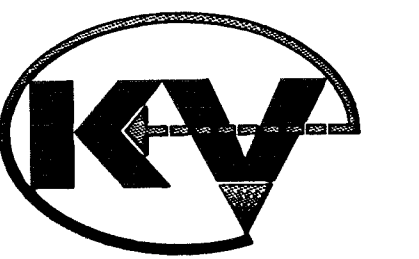

KAW VALLEY ENGINEERING
ENGINEERS AND LAND SURVEYORS
2319 NORTH JACKSON
P.O. BOX 1304
JUNCTION CITY, KANSAS 66441
(785)762-5040 FAX (785)762-7744
E-MAIL jv@kveng.com

PROJ. NO.	A02232
DATE	4-25-02
DESIGNER	CDM
DRAWN BY	JT
CHECKED BY	
CFN	2232XSEC
SHEET	55 OF 59

SCALE: 1:100 HORIZ. & VERT.