

FHWA REGION NO.	STATE	PROJECT NO.	YEAR	SHEET NO.	TOTAL SHEETS
7	KANSAS	87 N-0212-01	2002	57	59

Plotted By : J. TRUMPP

Plot File : 2232GWB












Plot Date : 4-25-02

Std. Base File :

Server File :

Server :

View =

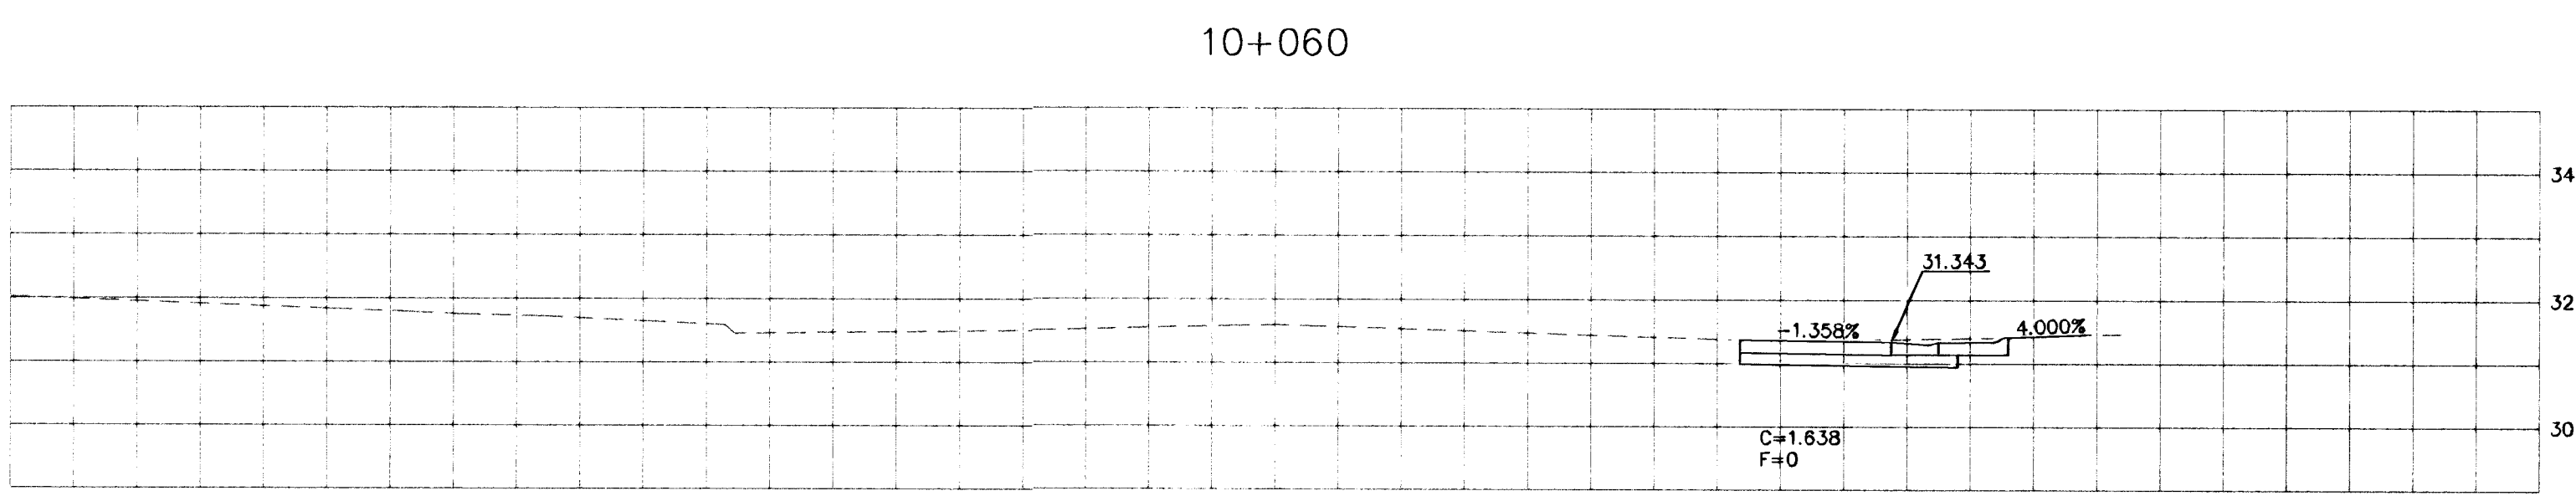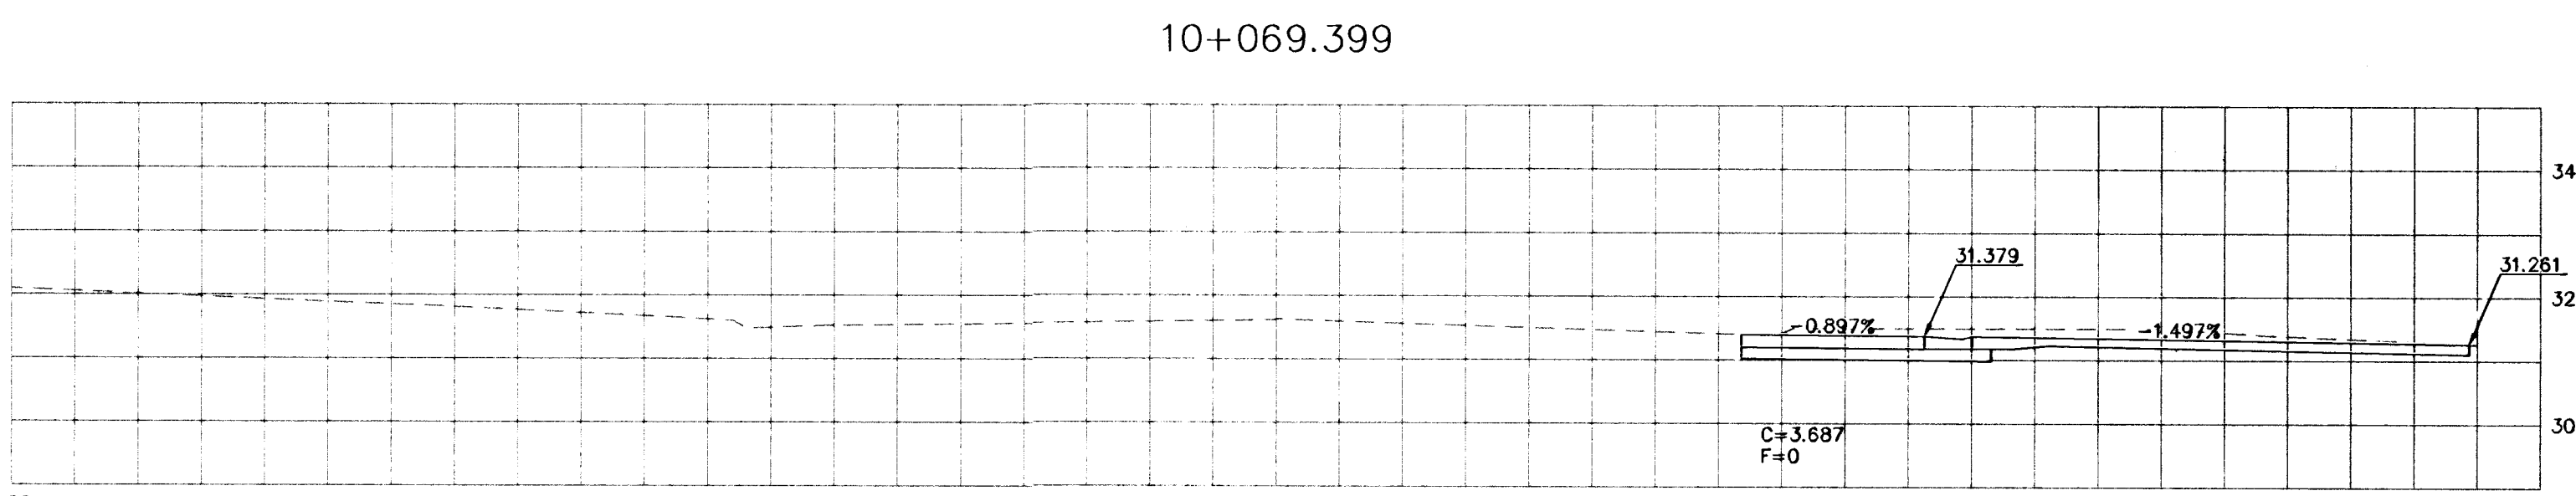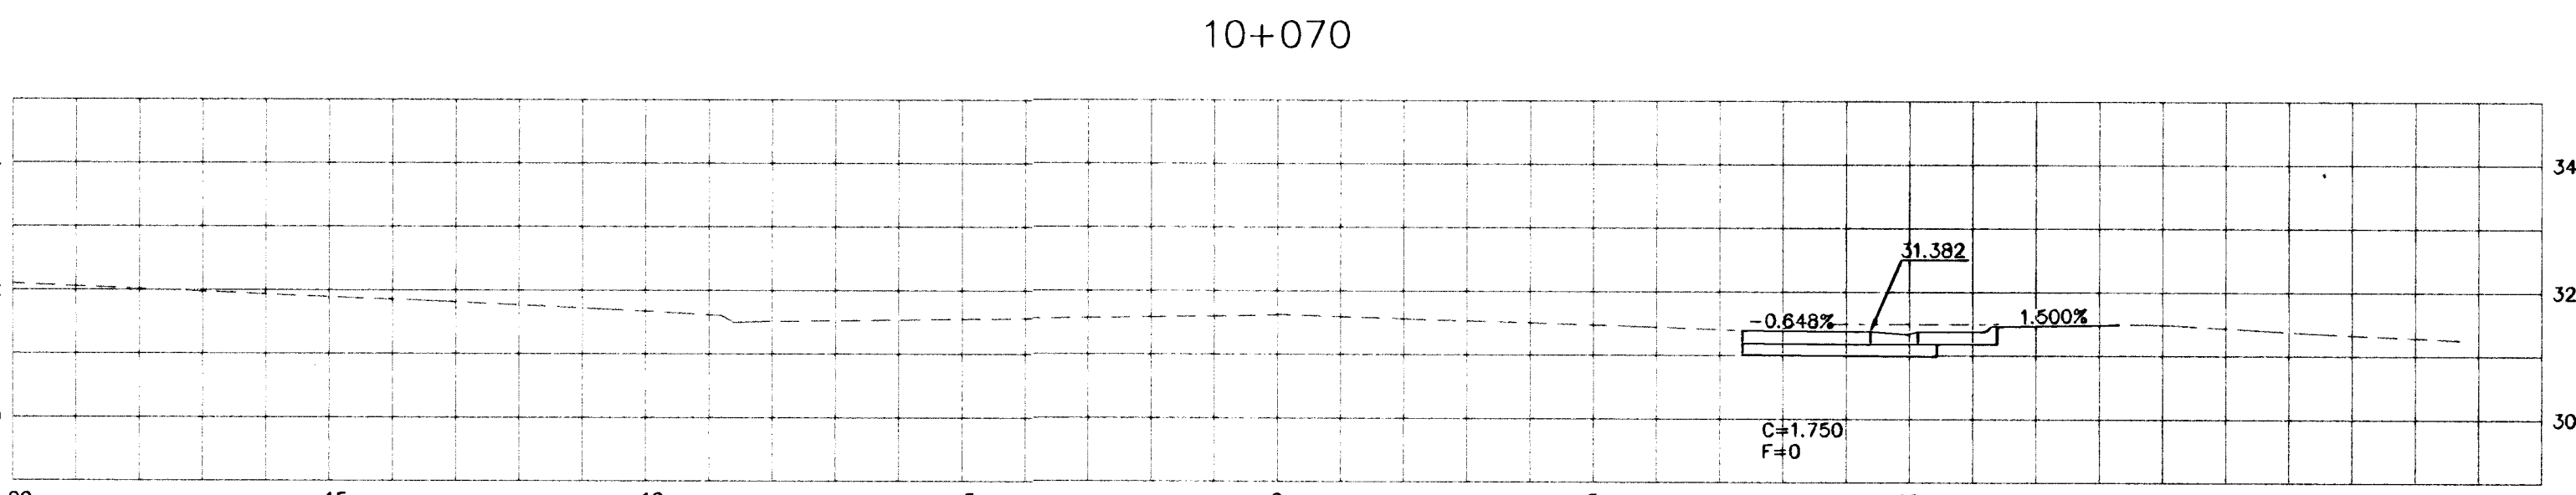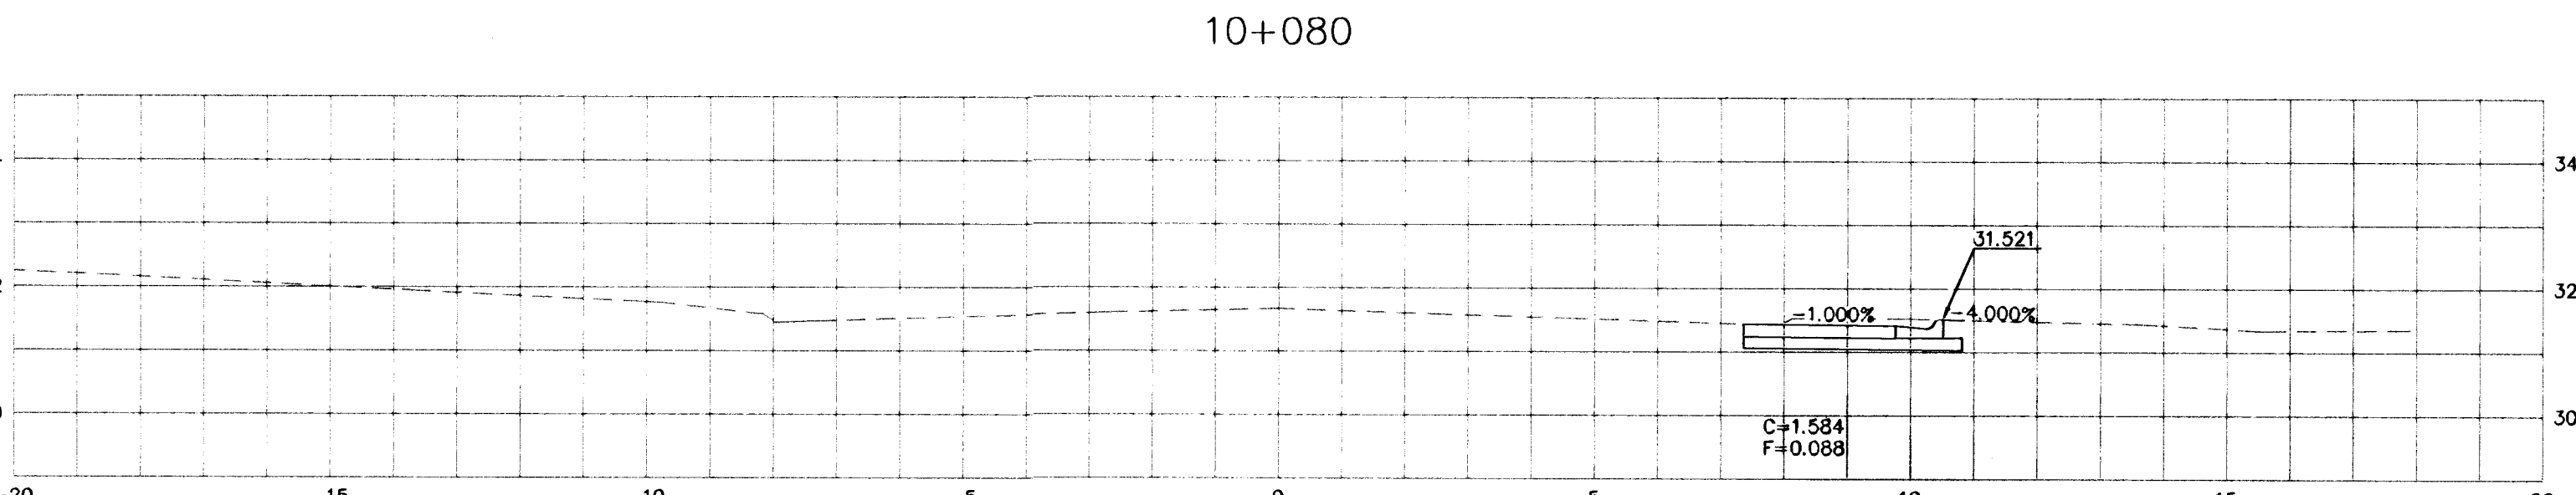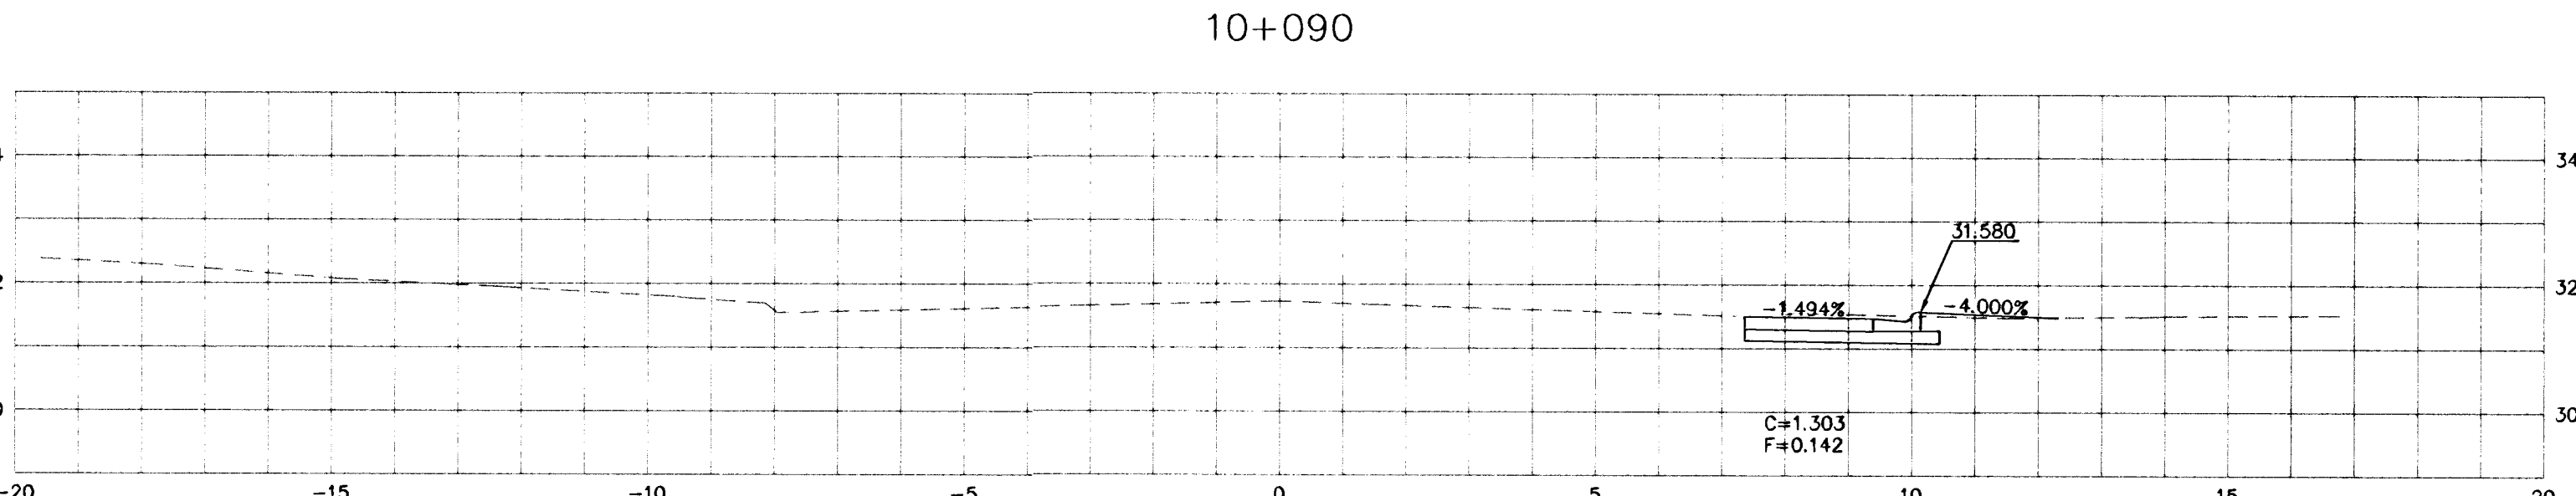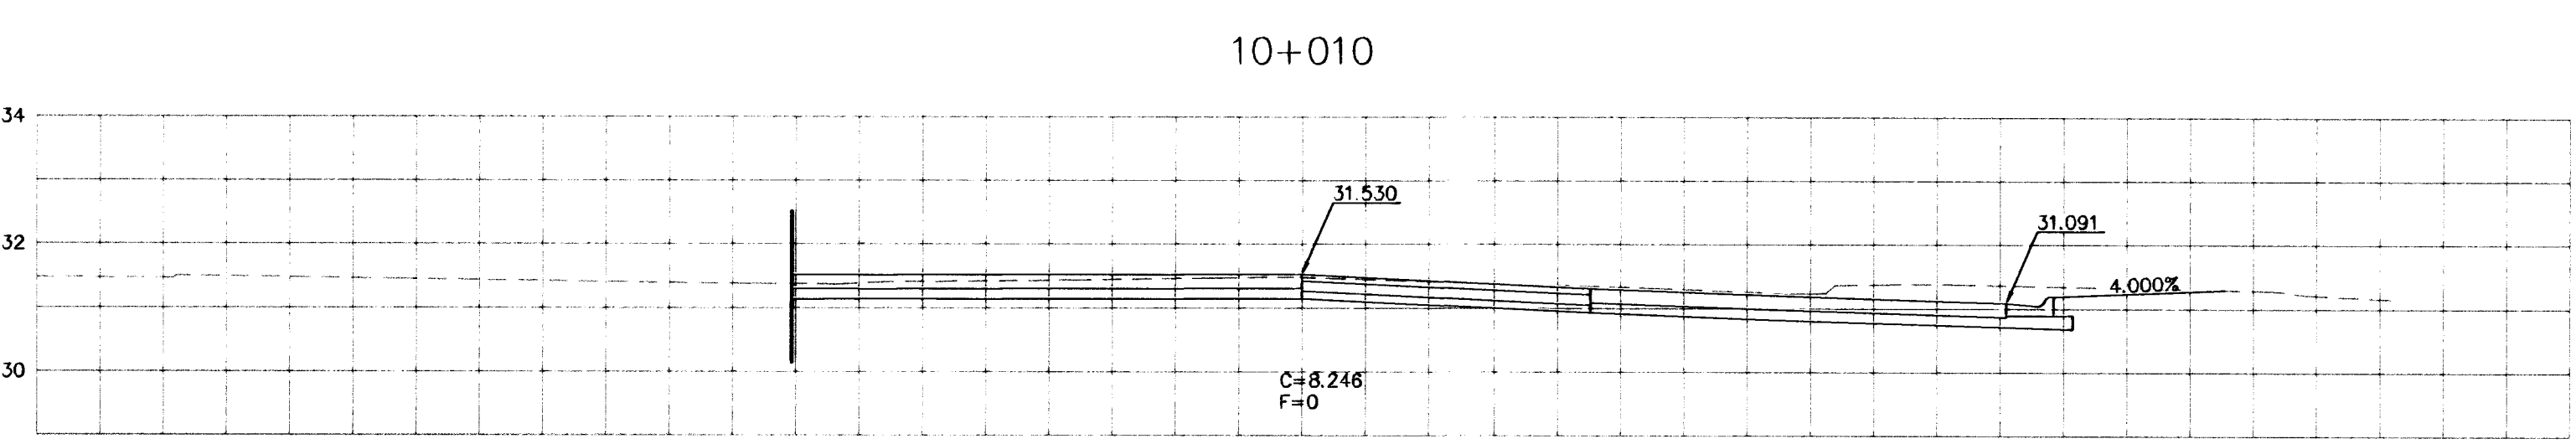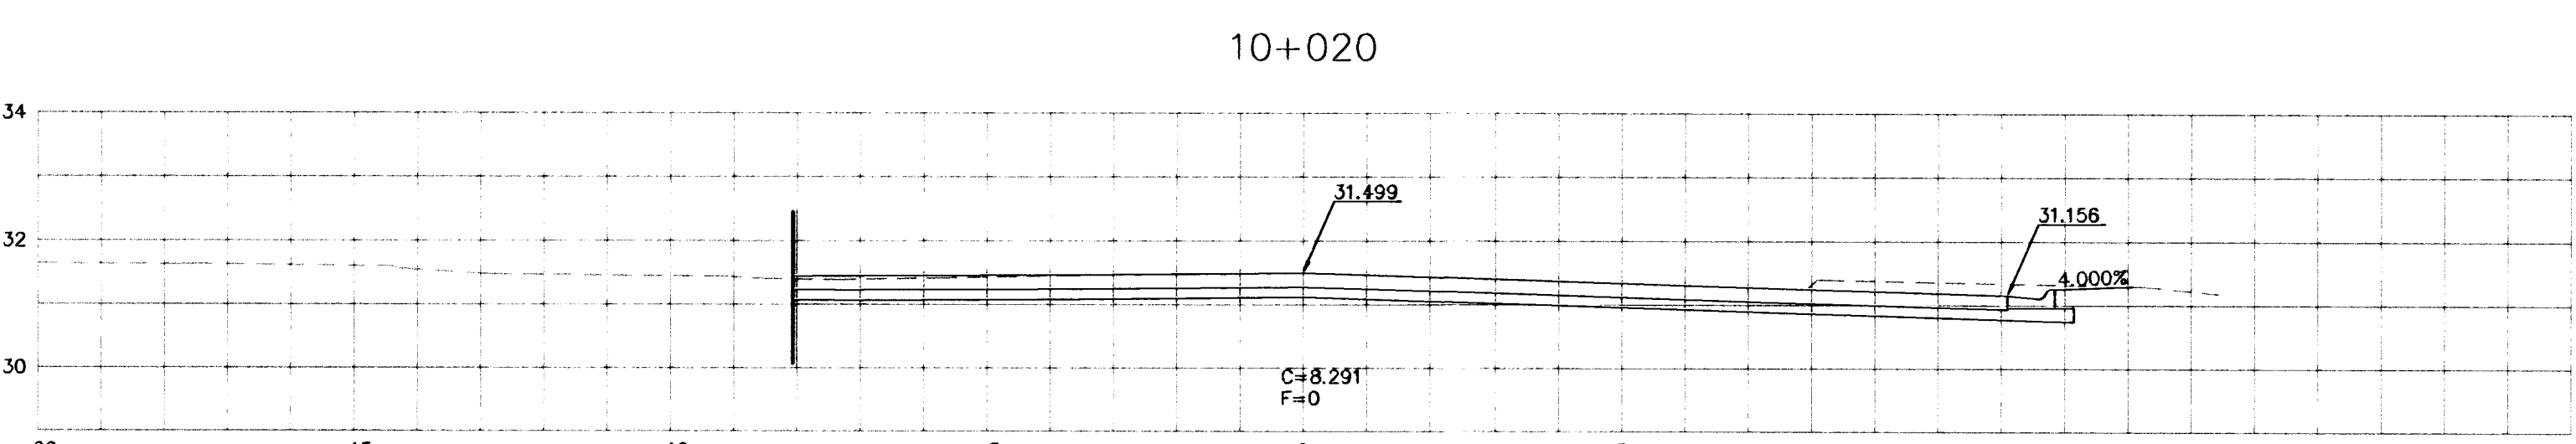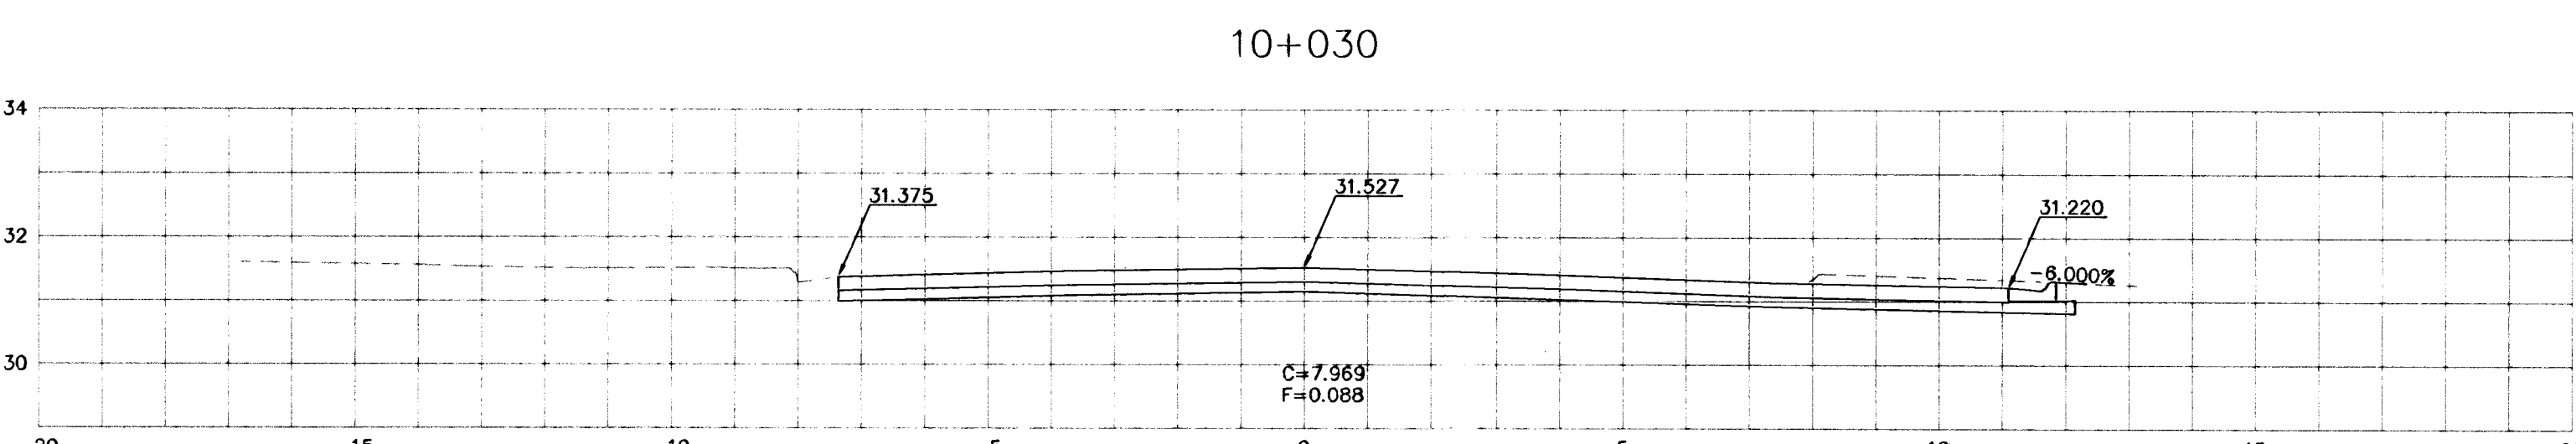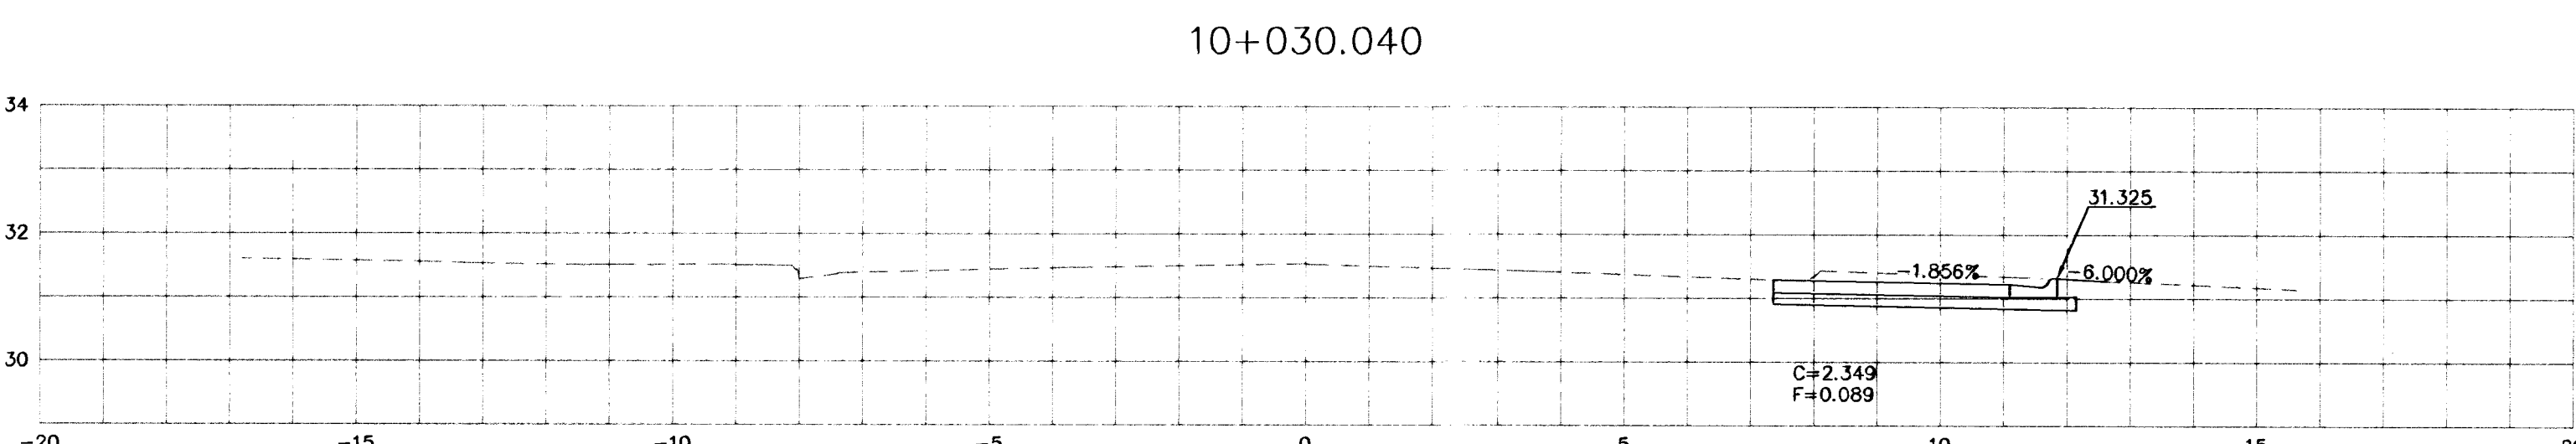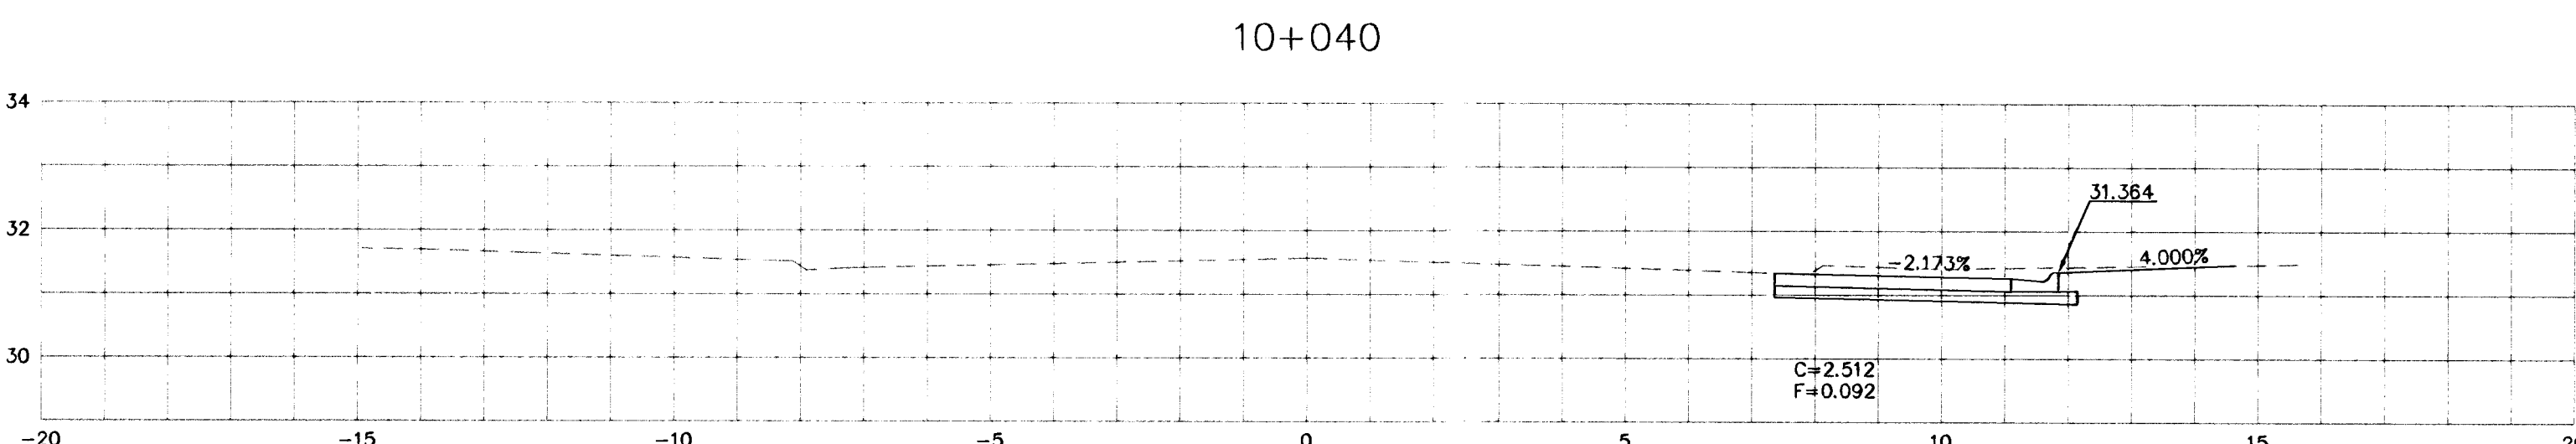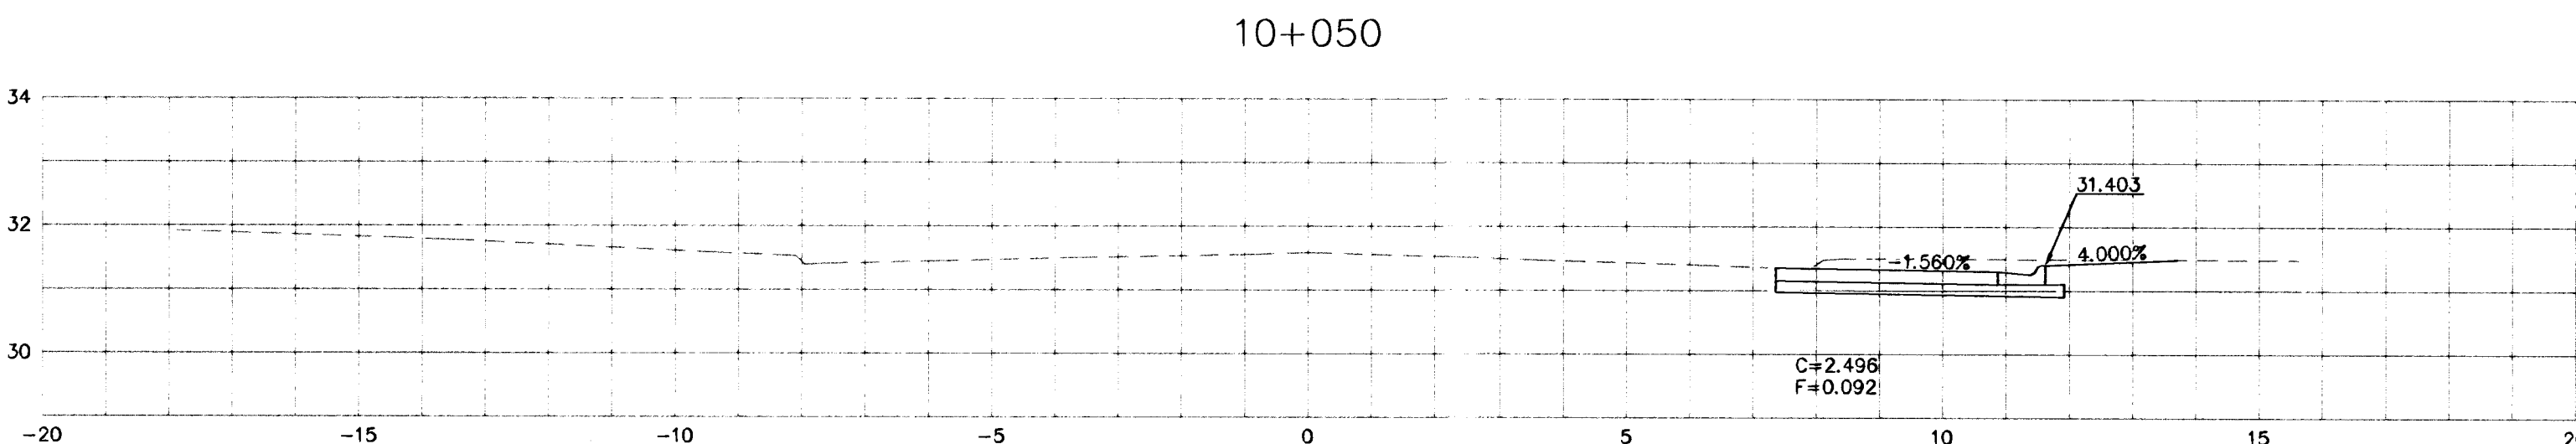

SCALE: 1:100 HORIZ. & VERT.

GEORGE WASHINGTON BLVD.
CROSS SECTIONS

KAW VALLEY ENGINEERING
ENGINEERS AND LAND SURVEYORS
2313 NORTH JACKSON
P.O. BOX 1304
JUNCTION CITY, KANSAS 66441
(785)762-5040 FAX (785)762-7744
E-MAIL jv@kveng.com

PROJ. NO.
A02232

DATE
4-25-02

DESIGNER
CDM

DRAWN BY
JT

CHECKED BY
CFN

2232XSEC
SHEET
57 OF 59