

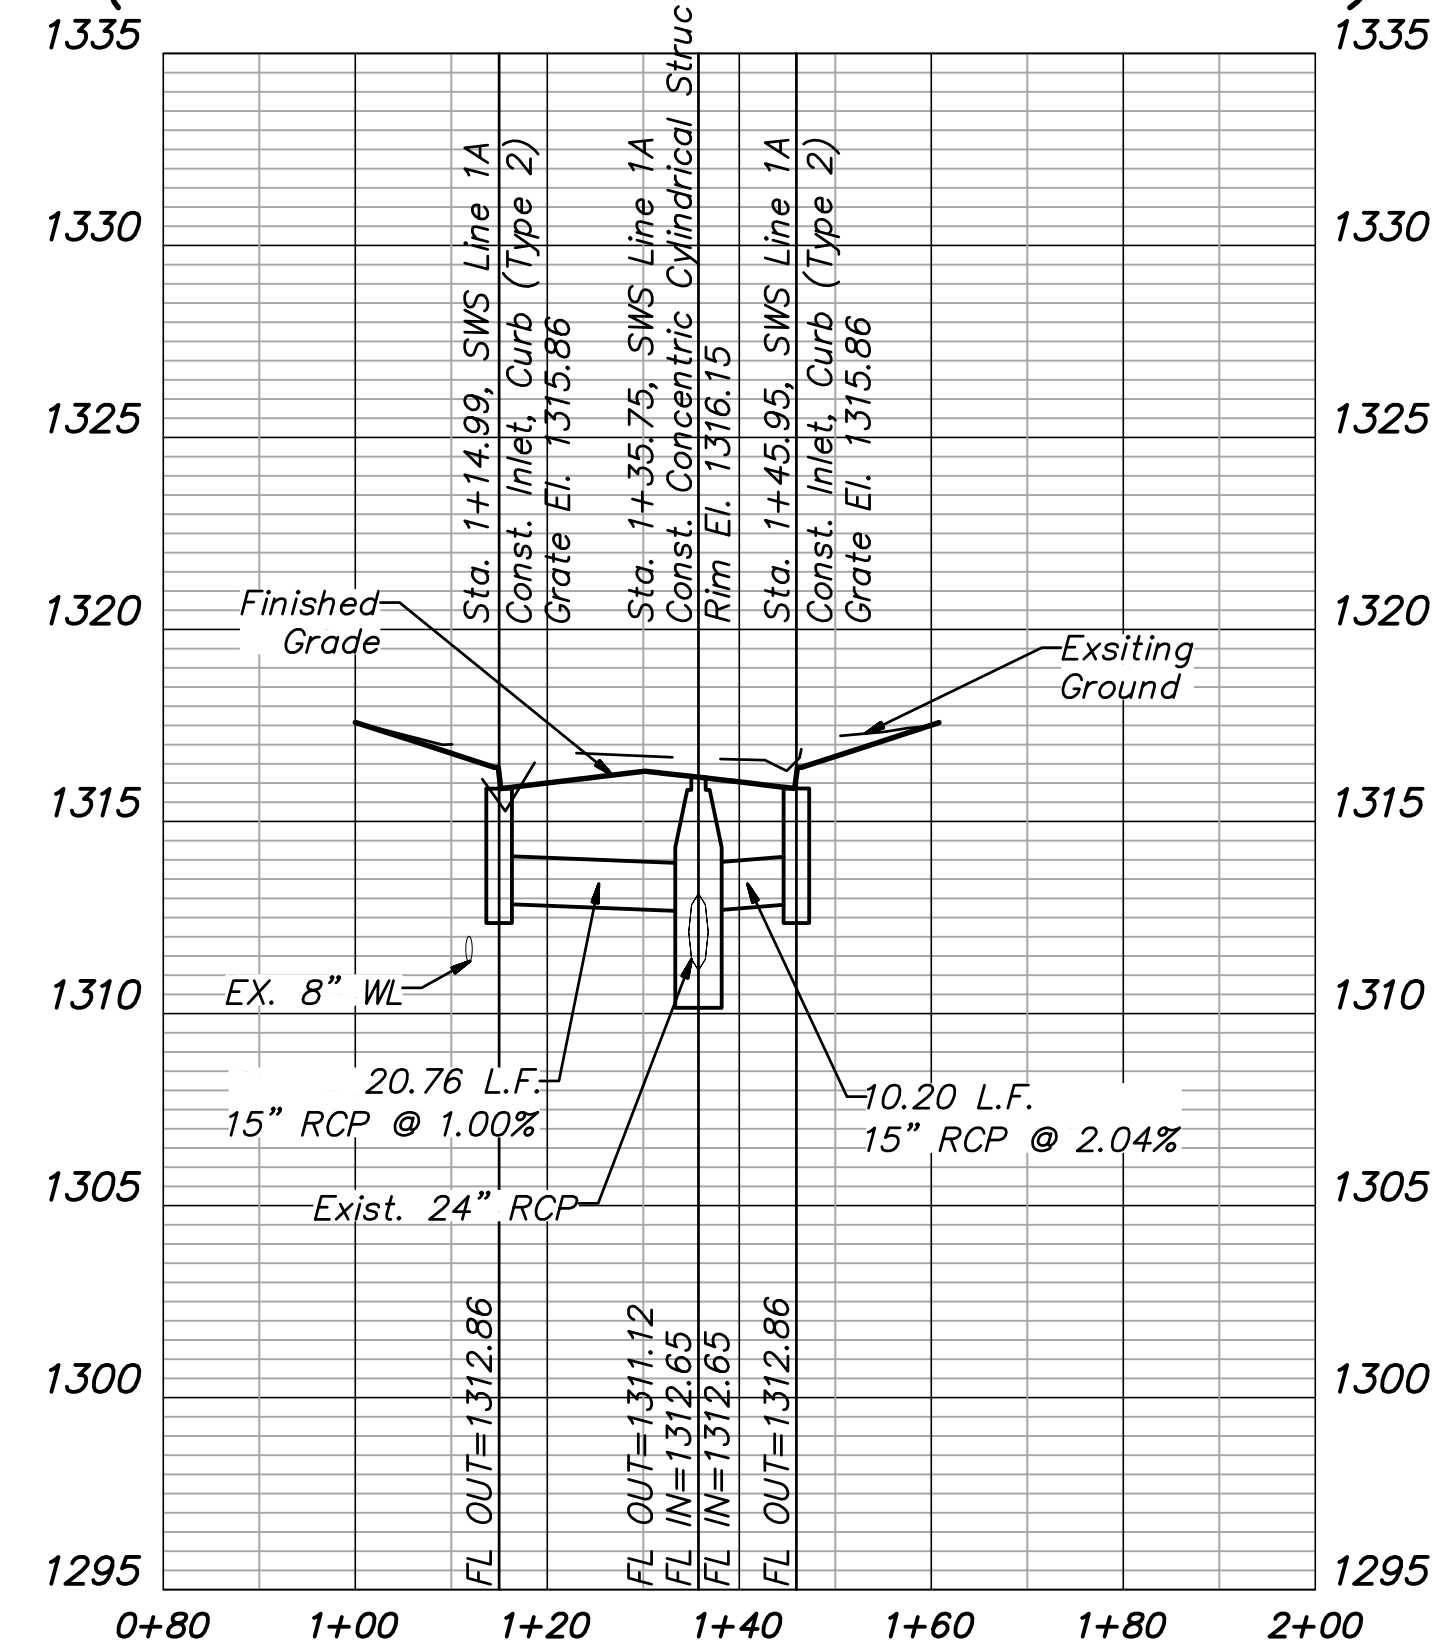



**STORM SEWER LINE NO. 1A
(CL MERIDIAN STA. 1+46.88)**

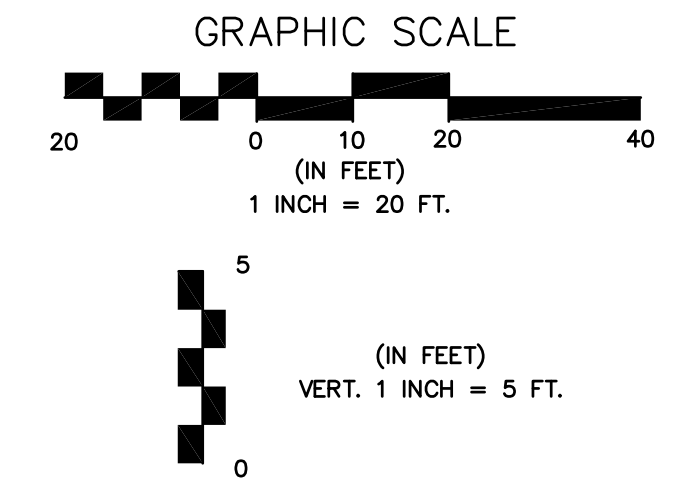

**STORM SEWER LINE NO. 1B
(CL MERIDIAN STA. 2+37.00)**

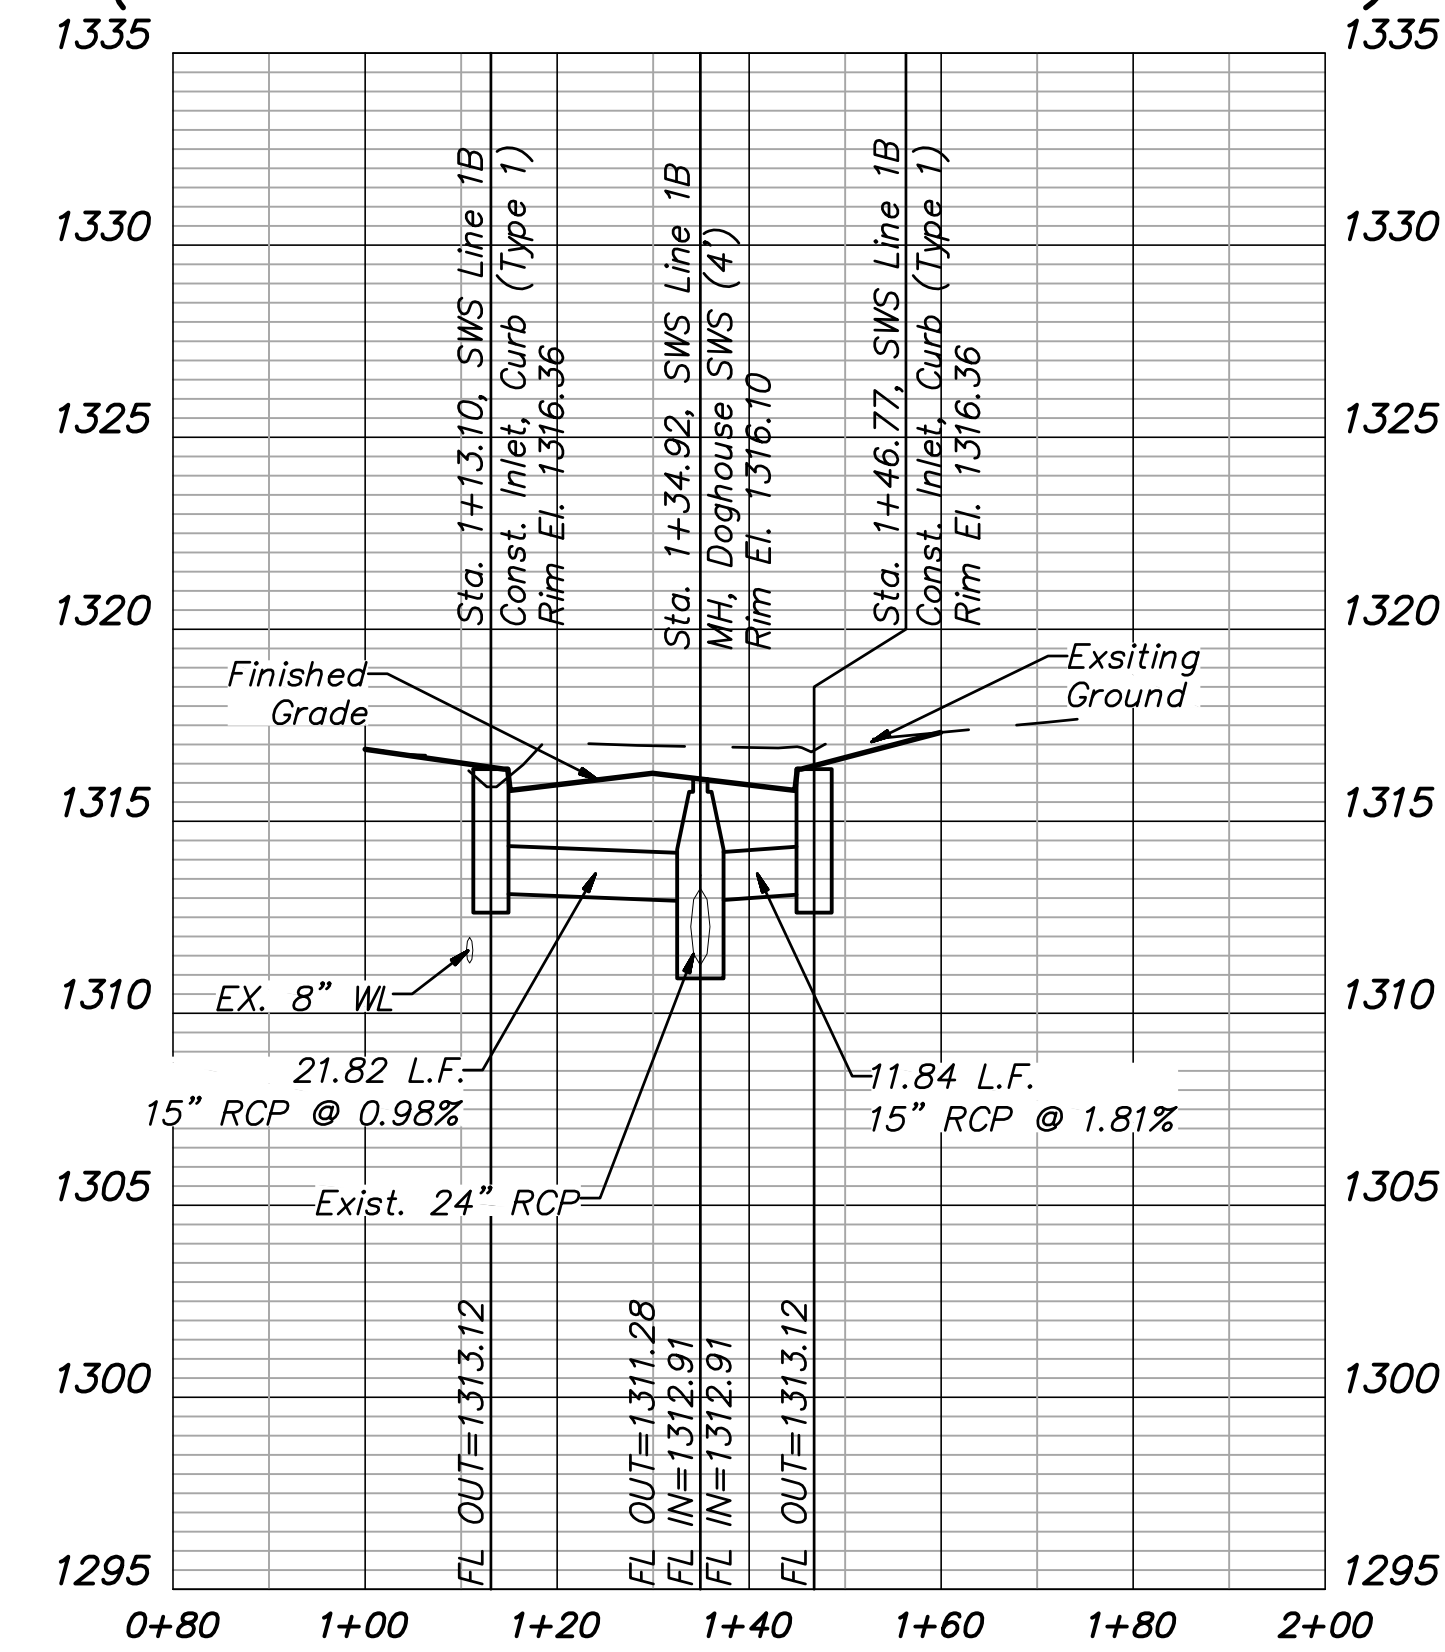

**STORM SEWER LINE NO. 1C
(CL MERIDIAN STA. 4+66.76)**

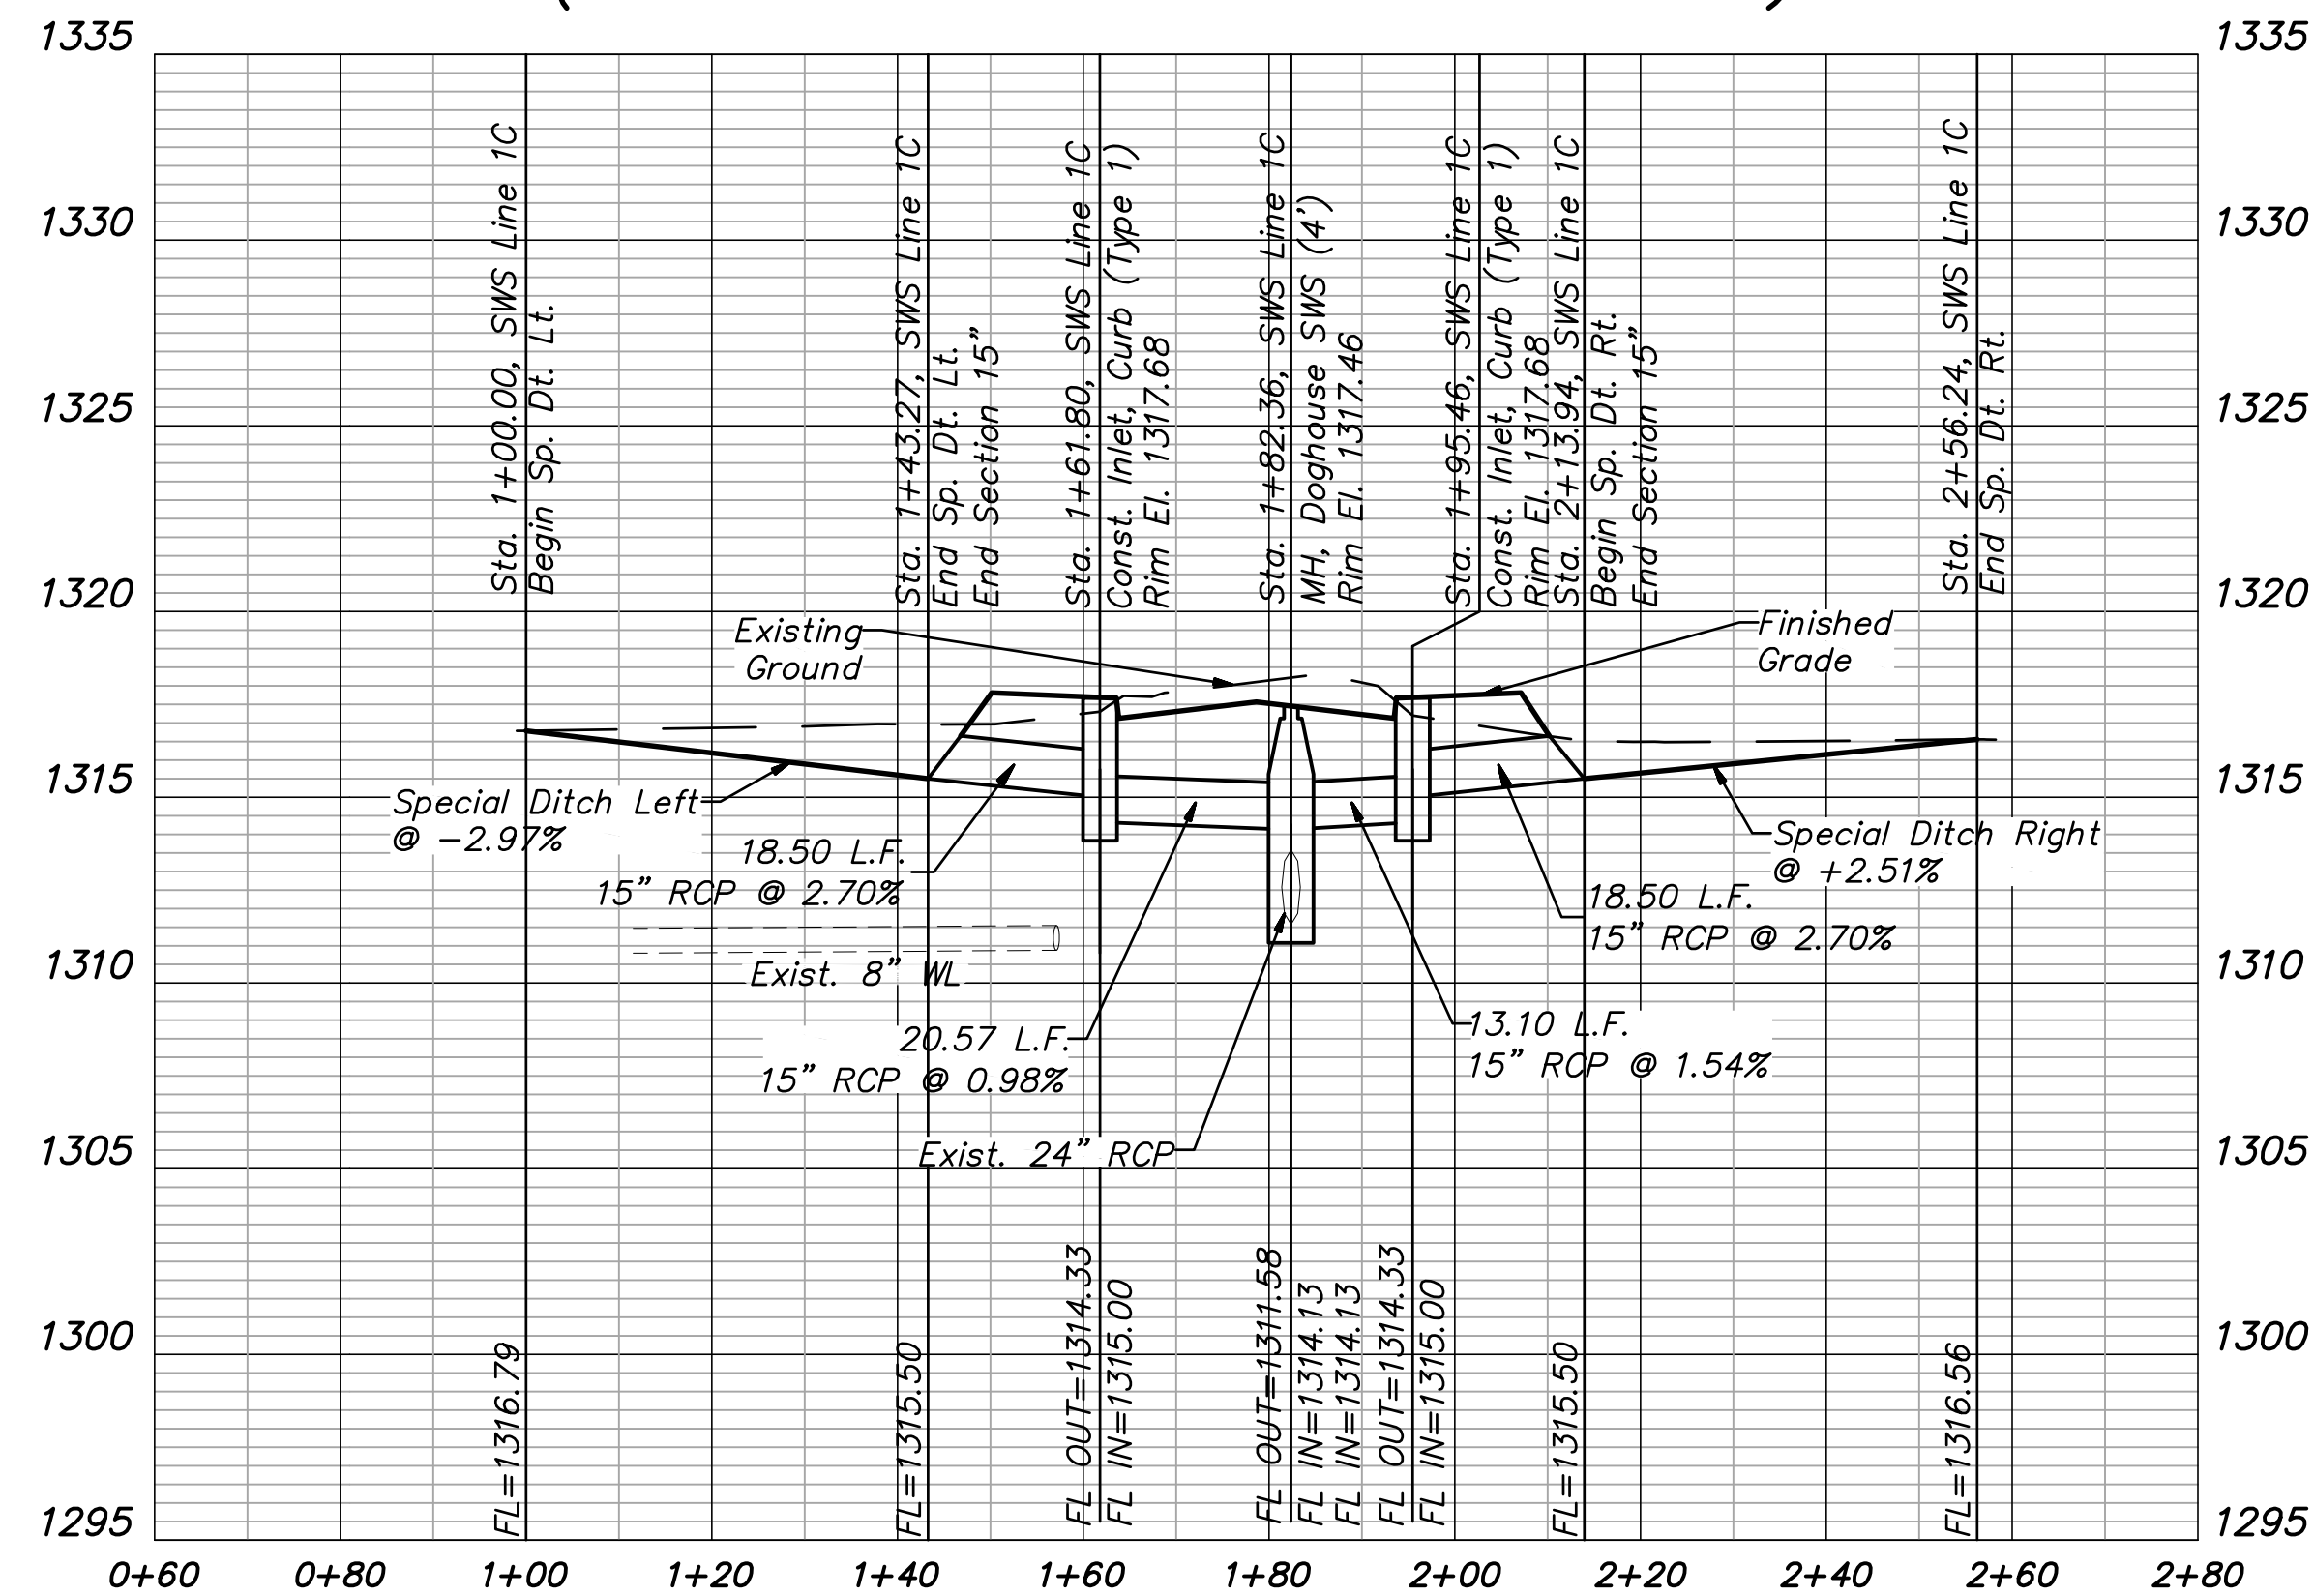

NORTH MERIDIAN AVENUE PAVING & DRAINAGE IMPROVEMENTS SWD LINE NO. 1A-1B-1C CITY OF WICHITA, KANSAS GARY JANZEN, P.E. - CITY ENGINEER C.O.W. Project #472-85239, O.C.A. #786345	
No.	Date
By	Approved
Revision	
POE & ASSOCIATES, INC. CONSULTING ENGINEERS 544 West Douglas Avenue Wichita, KS 67203 Phone 316.685-4114 FAX 316.685-4444	
FINAL Engineer: J. DICKMAN Designer: J. UNRUH Dwg. P.: 102112 \ 102112 - BASE - FINAL P.O. Job No: 102112 Date: AUGUST 2016	
07	30