


Note:
Contractor shall exercise
caution while excavating
near sanitary sewer risers.

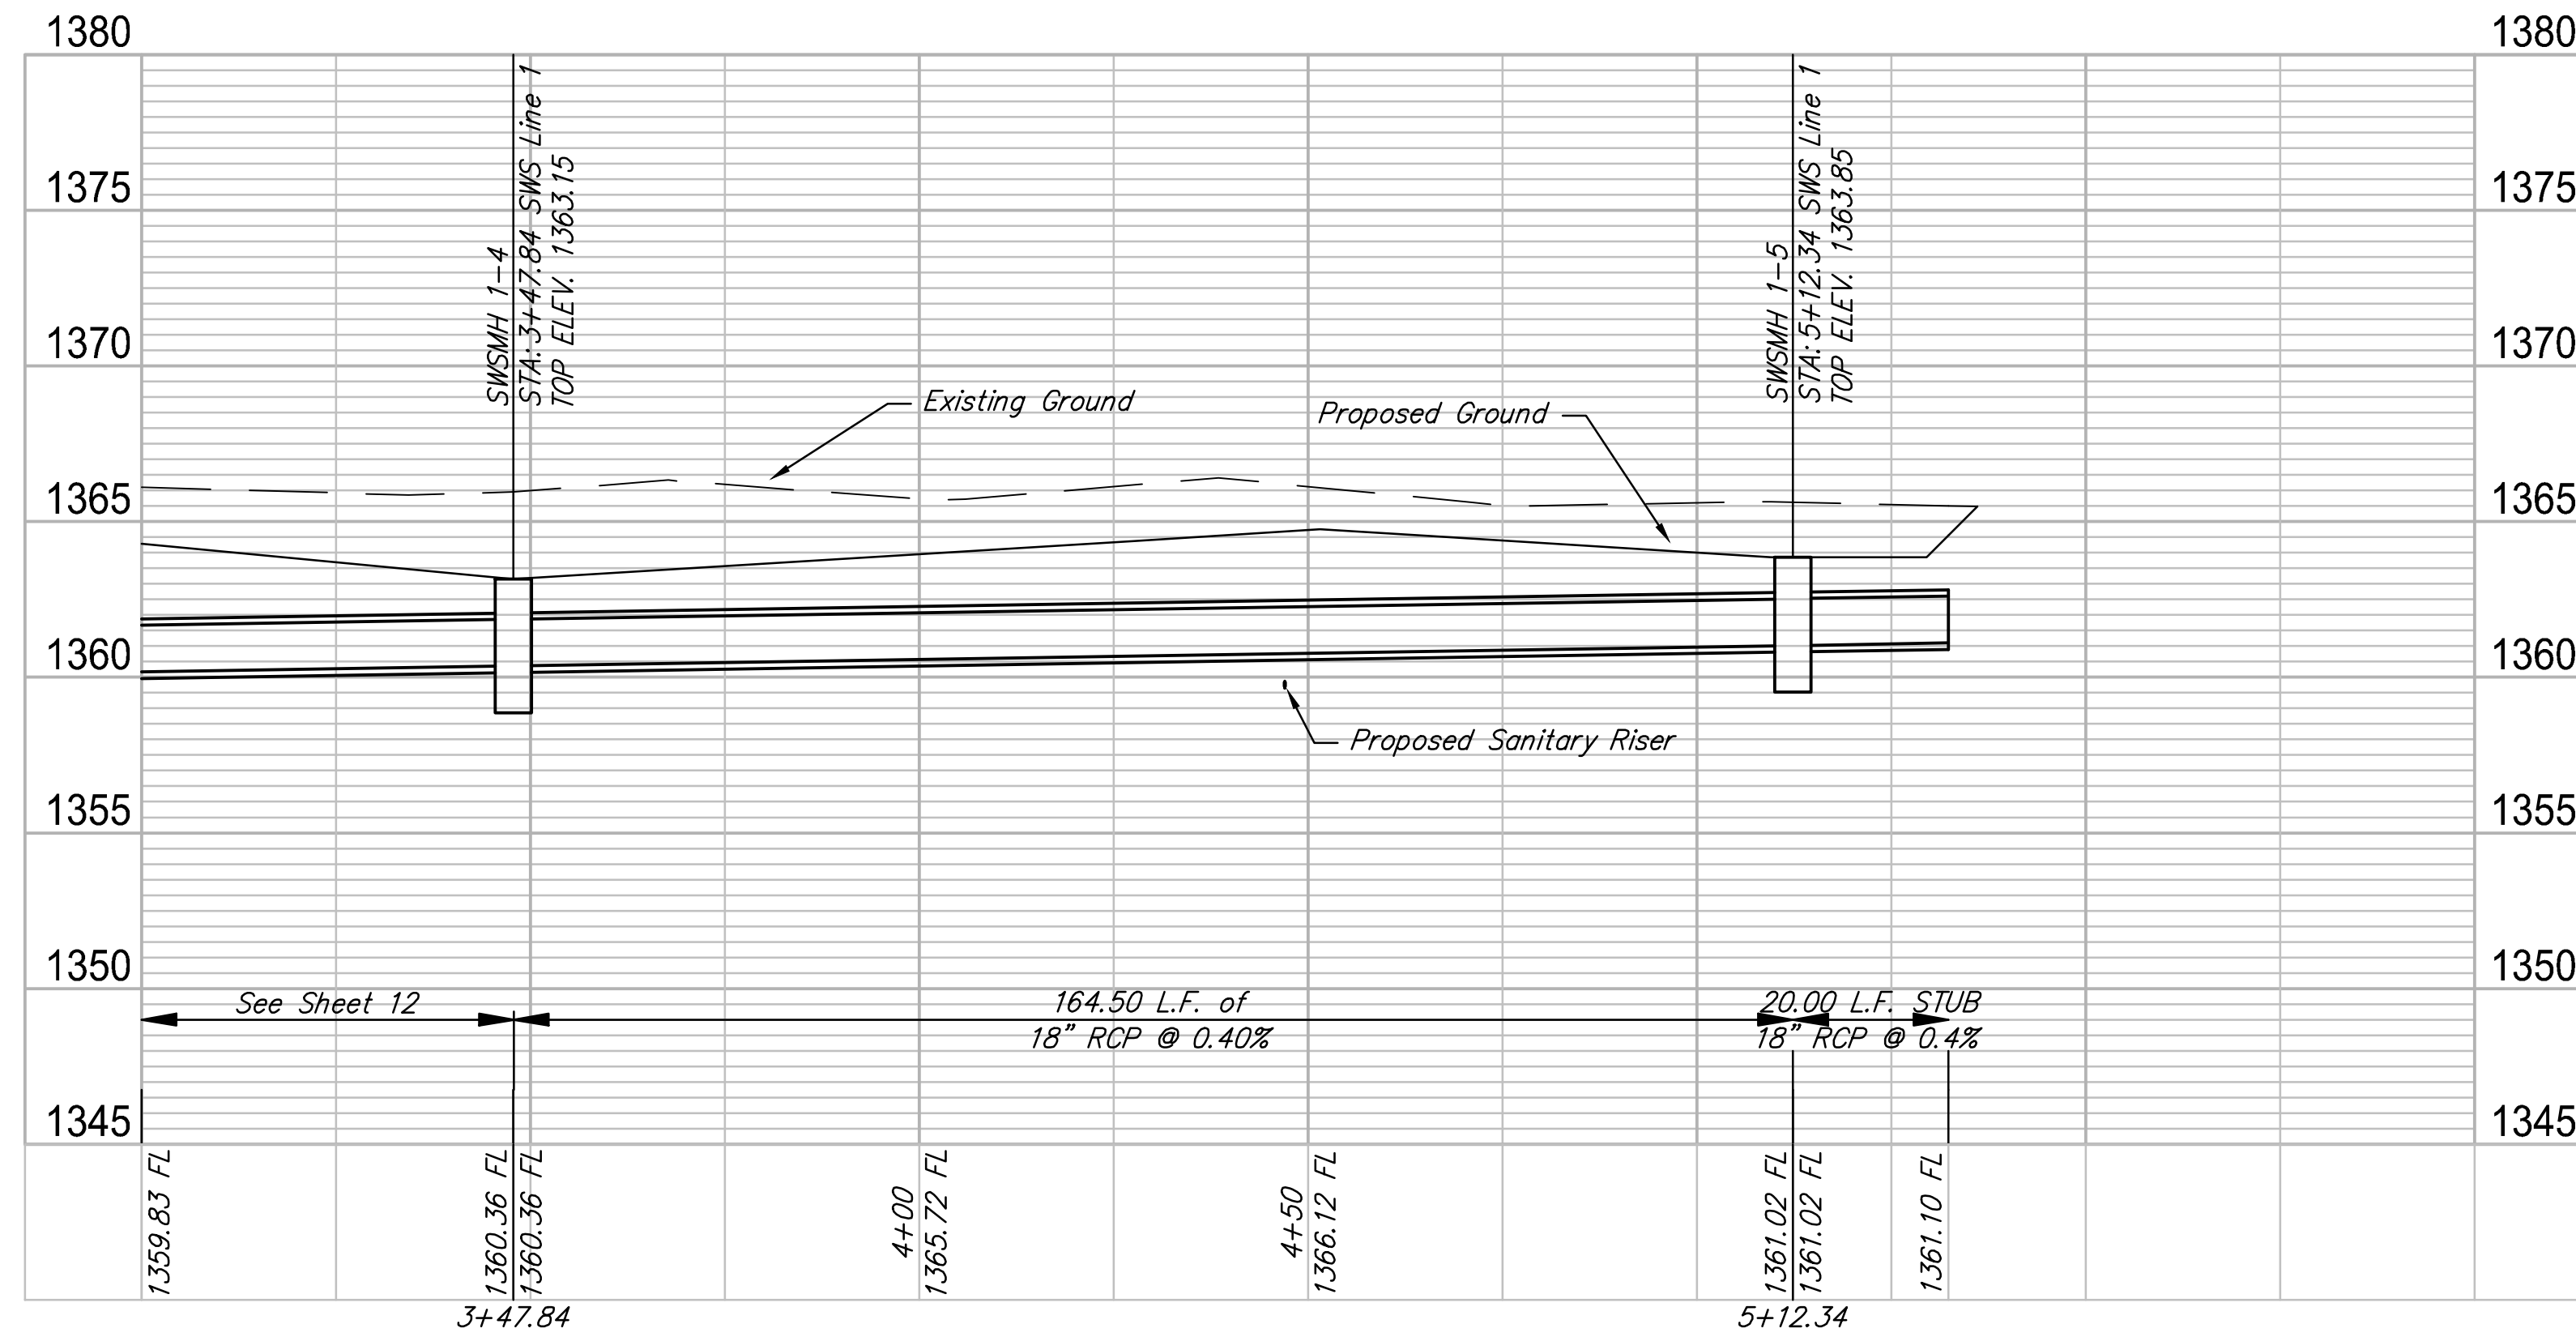

SWS Line 1 PROFILE

REVISION	REVIEW
DRAWN	DATE
DESIGN	UTILITY
PROJECT NUMBER	472-84412
DRAWING FILE	07-SWS 1B Plan & Profile

Cheryl's Hollow, 2nd Addition
SWS Line 1
Wichita, Kansas