




EXC = 47.0  
LF = 15.4  
CF = 0.0

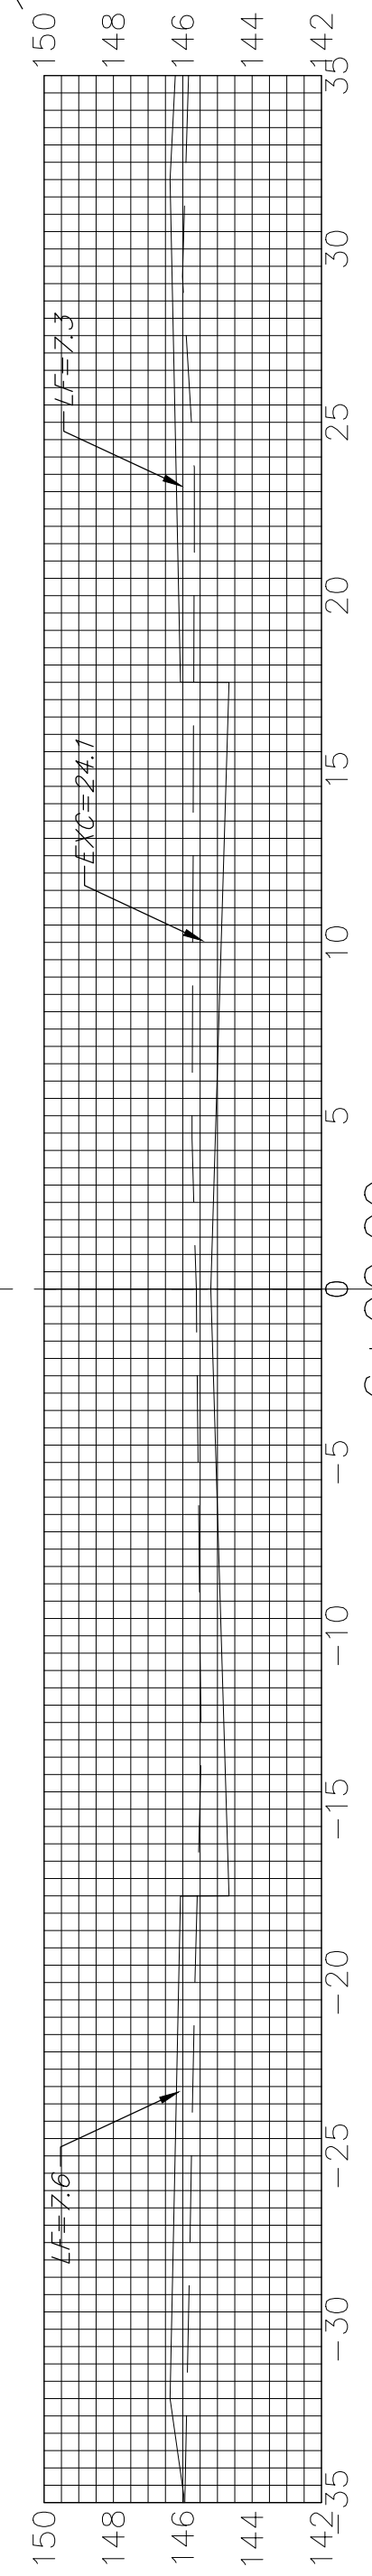


EXC = 43.1  
LF = 19.2  
CF = 0.0

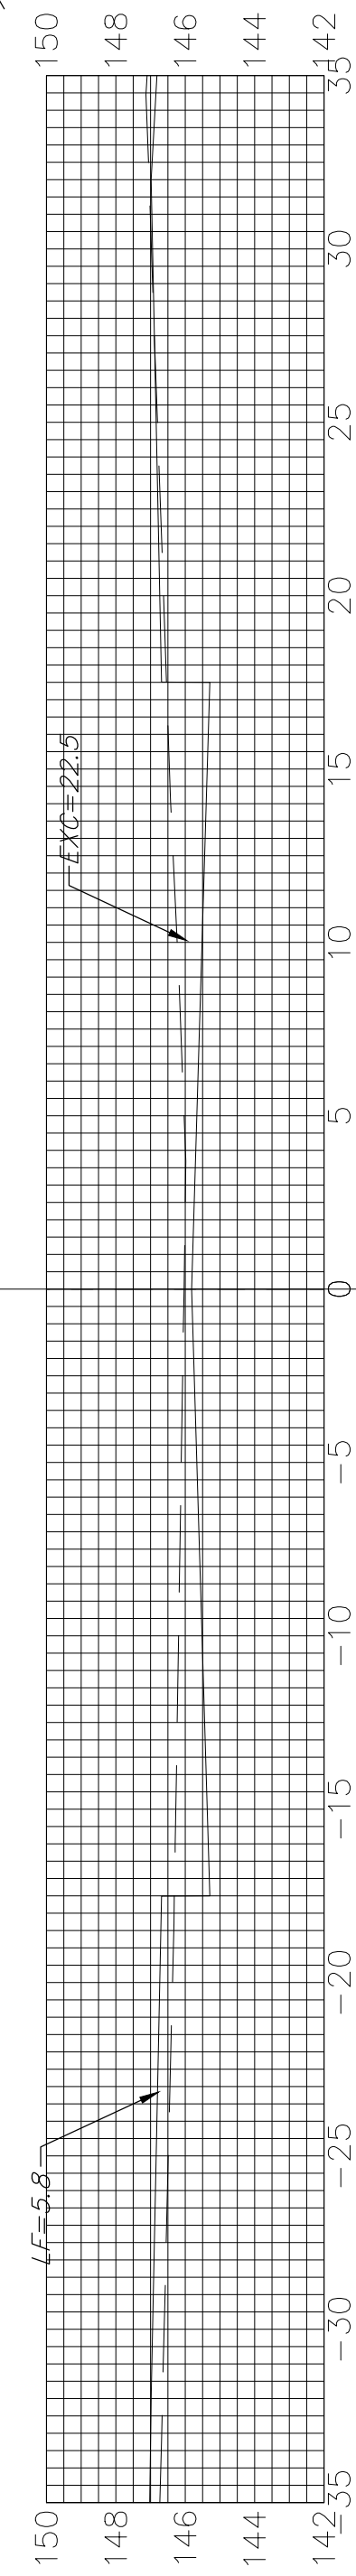


EXC = 41.6  
LF = 8.3  
CF = 0.0

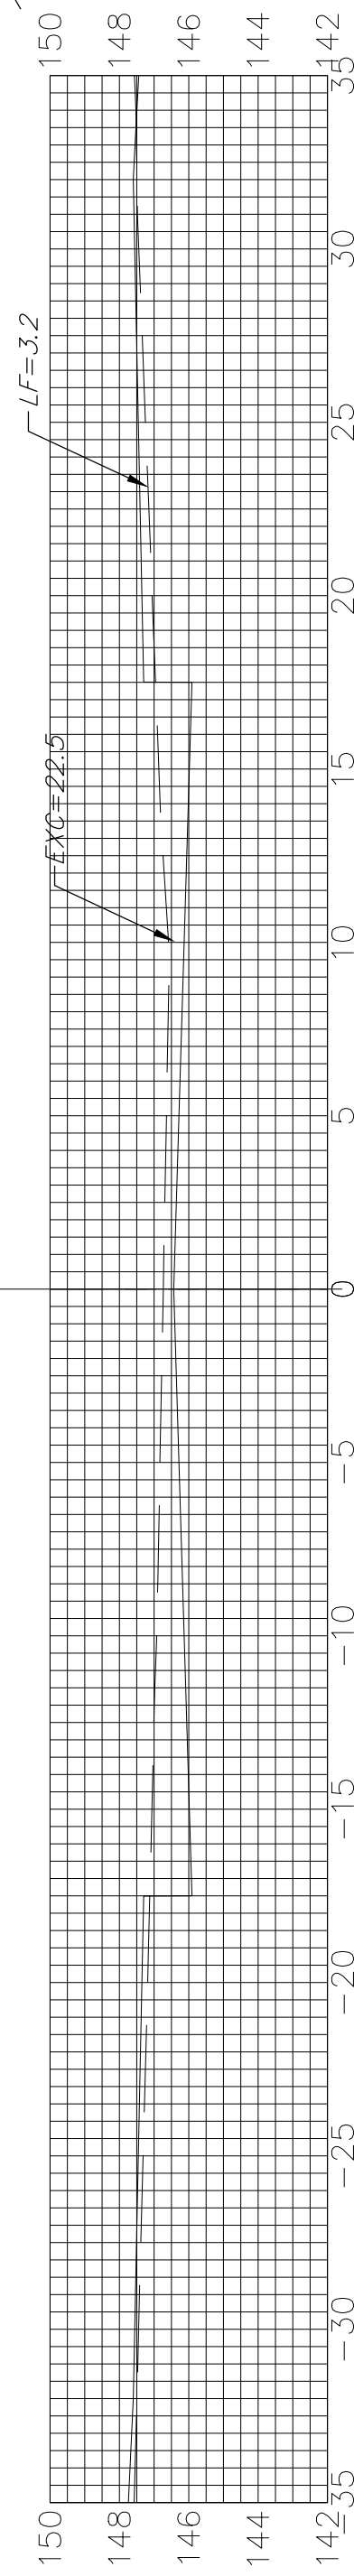


EXC = 28.4  
LF = 4.8  
CF = 0.0

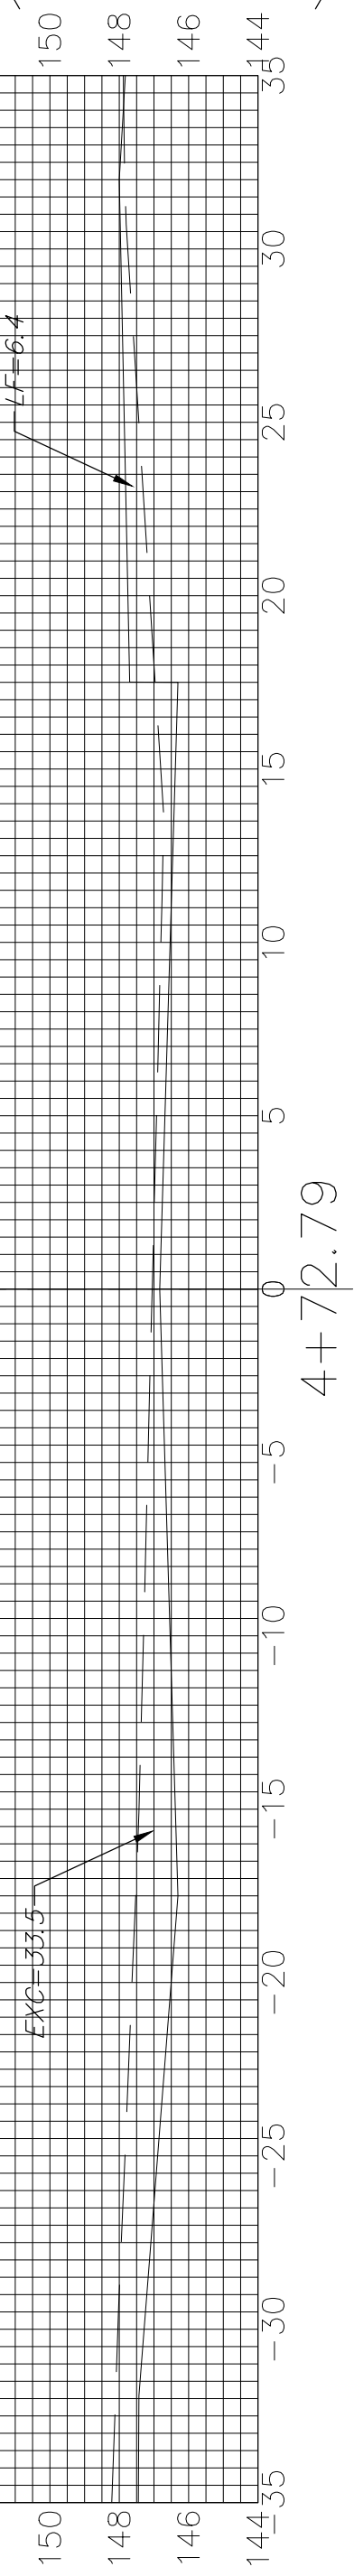


EXC = 27.8  
LF = 9.7  
CF = 0.0

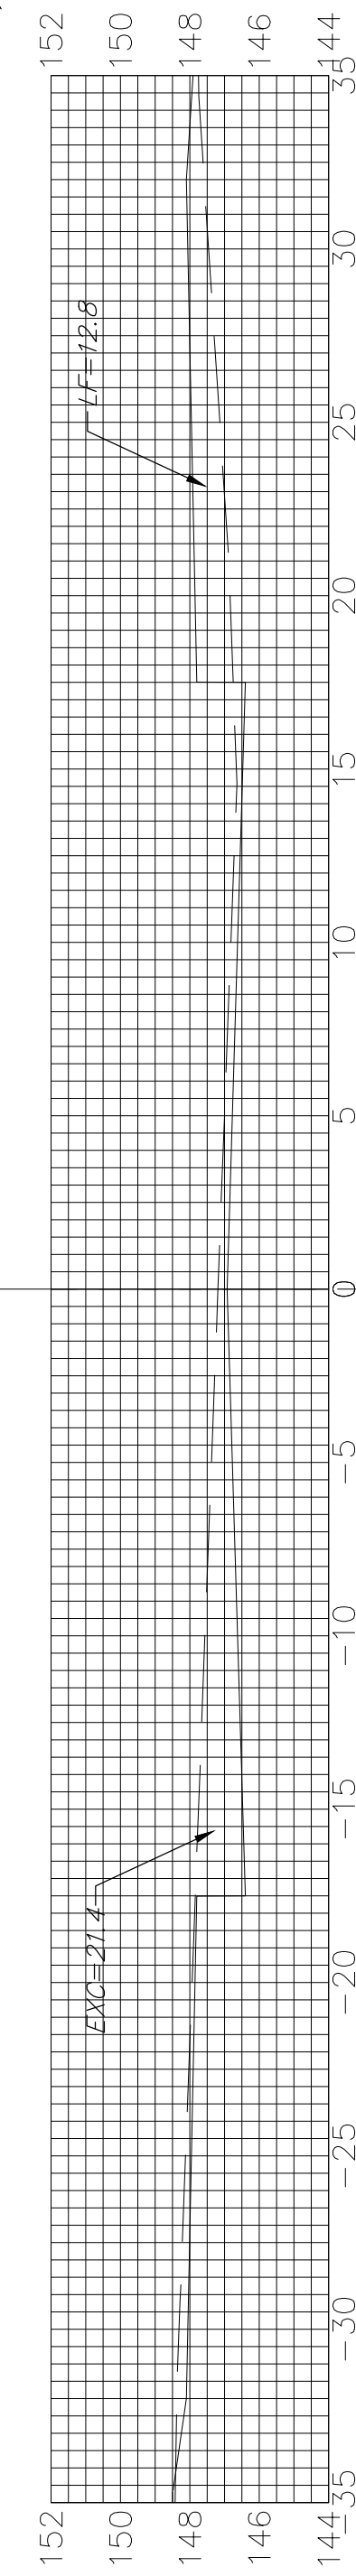


EXC = 28.4  
LF = 21.3  
CF = 0.0

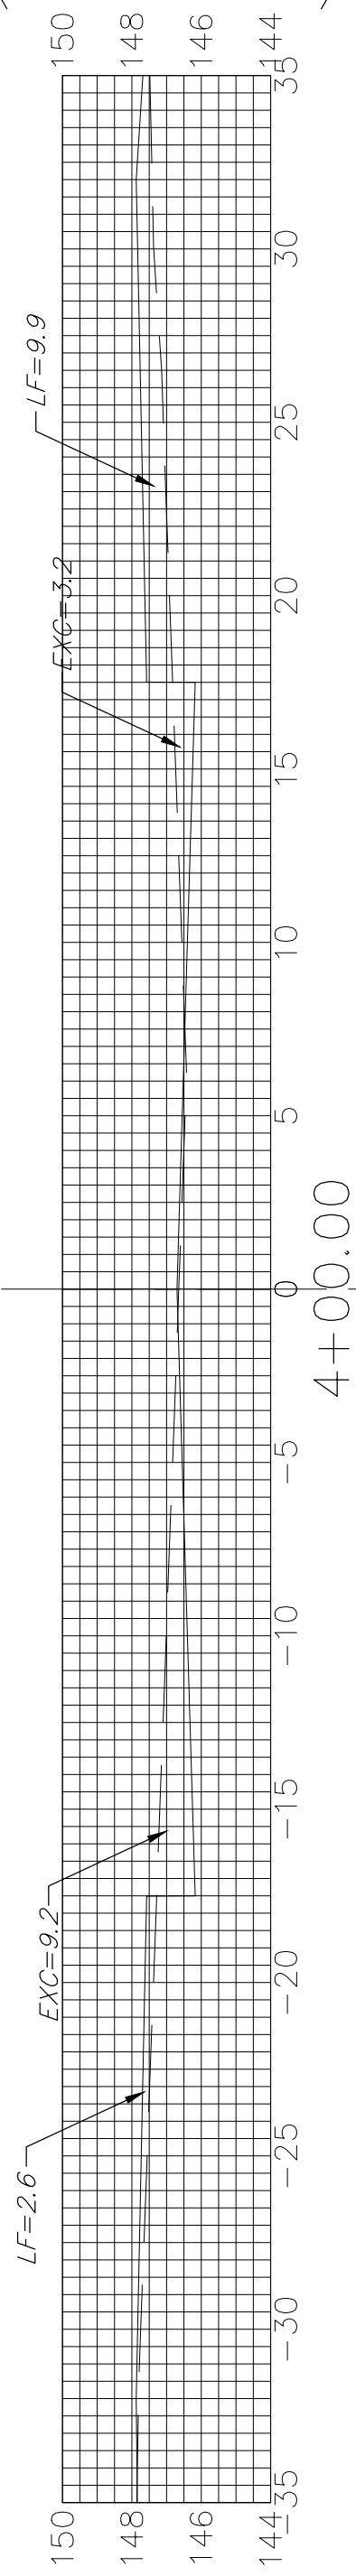


EXC = 19.8  
LF = 29.4  
CF = 0.0

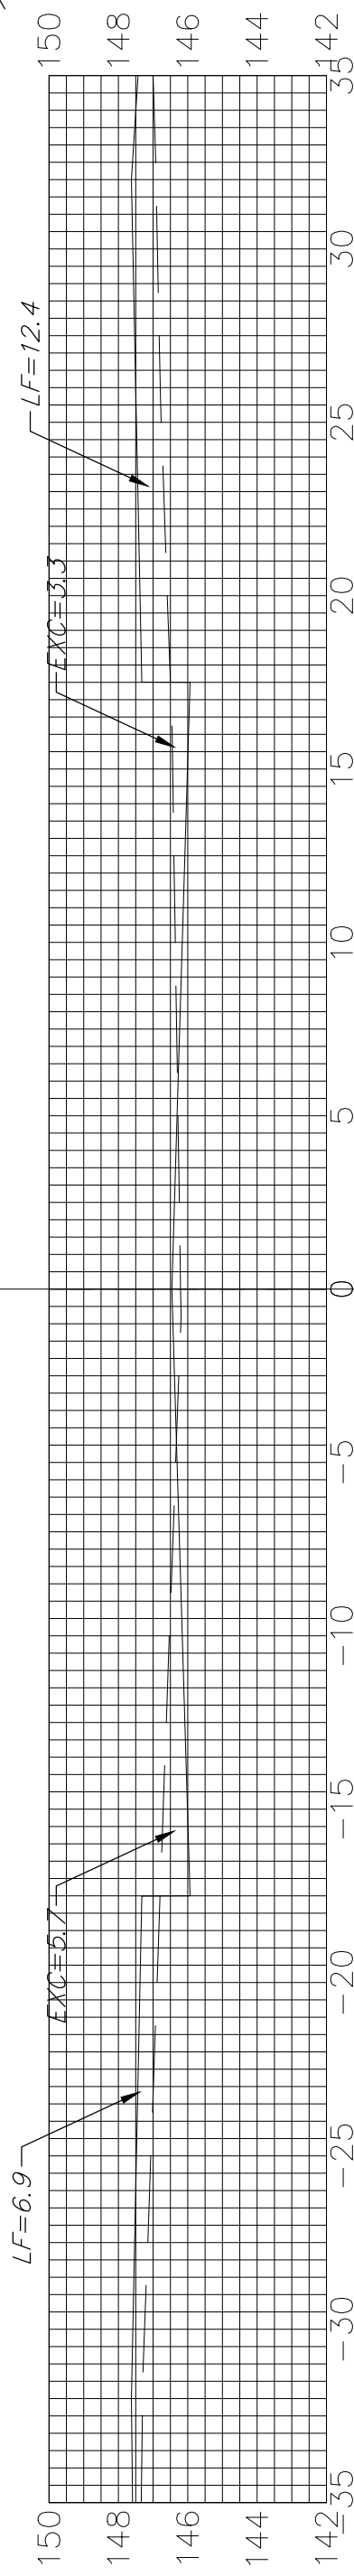


EXC = 14.2  
LF = 33.0  
CF = 3.1

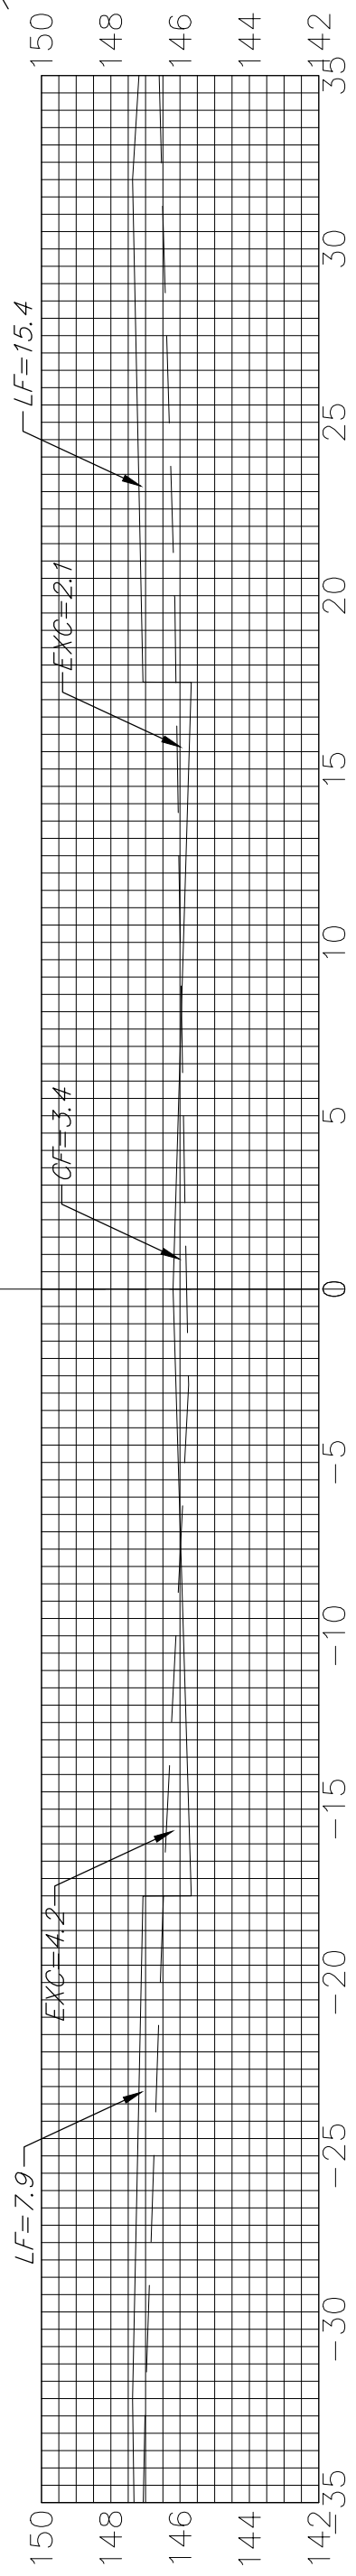

EXC = 8.7  
LF = 47.1  
CF = 9.4

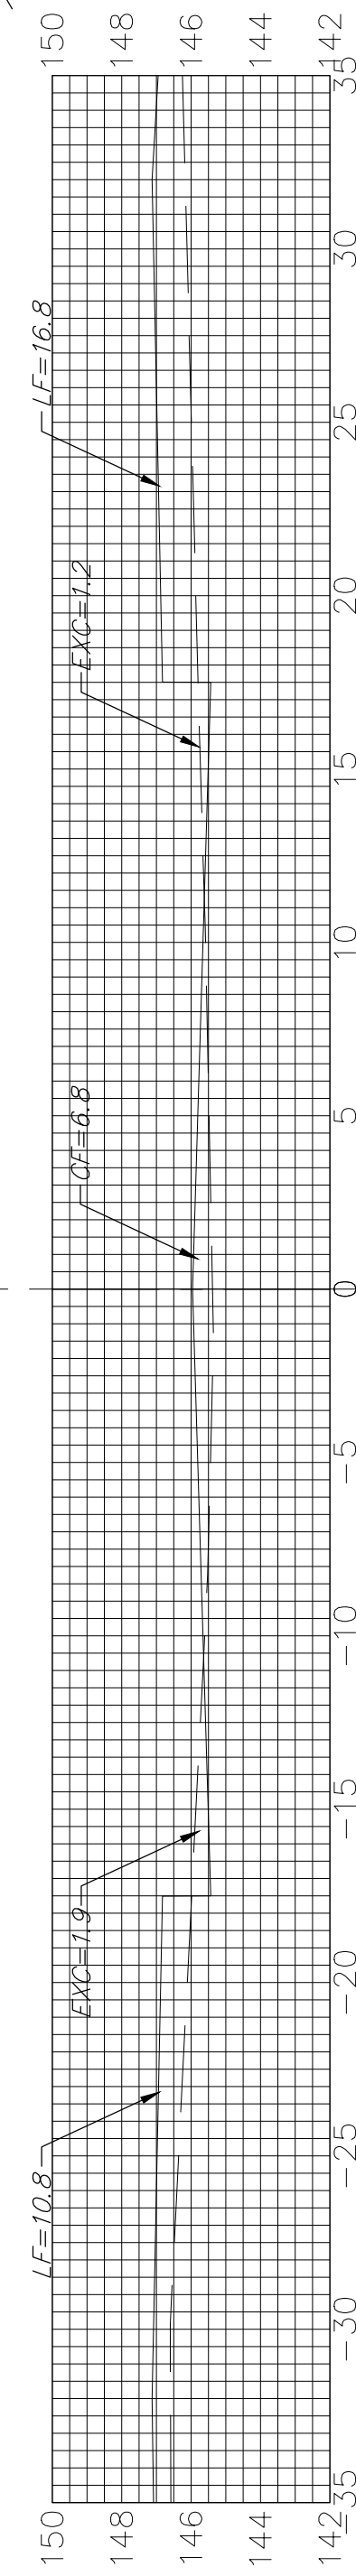


EXC = 3.1  
LF = 27.7  
CF = 6.8

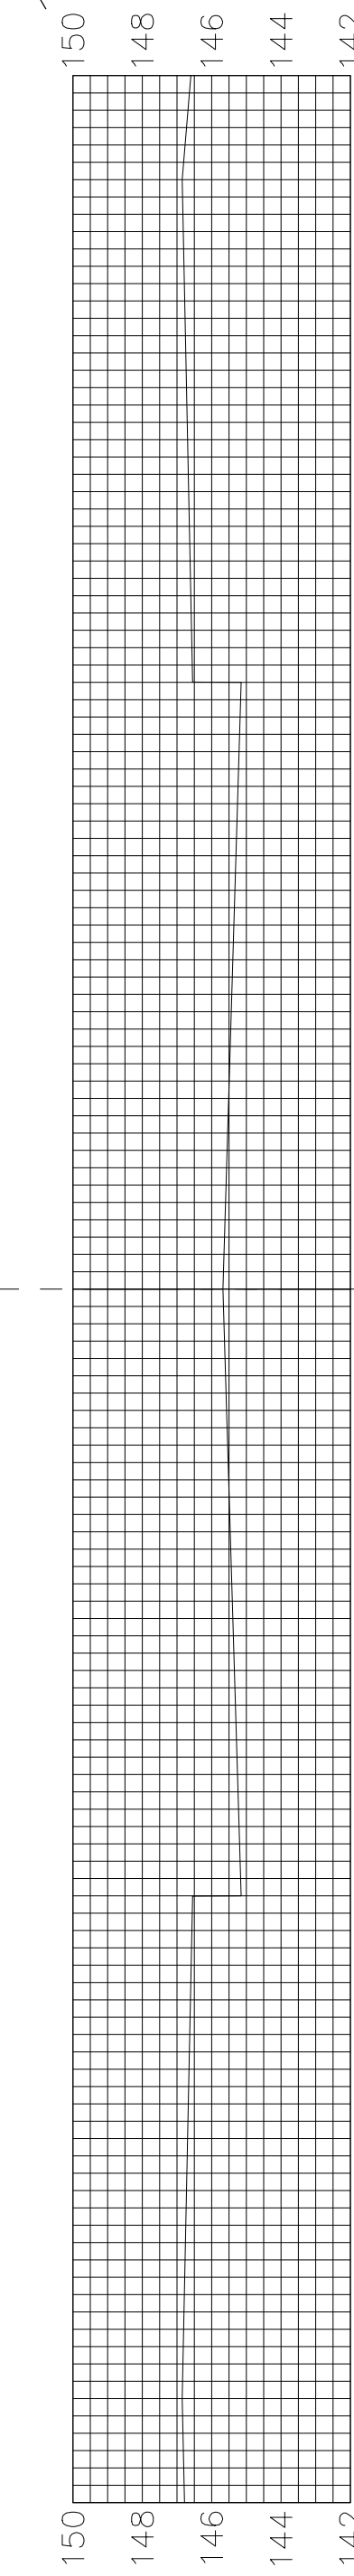

EXC = 3.1  
LF = 27.7  
CF = 6.8

Sheet Totals  
Excavation = 262.1 C.Y.  
Loose Fill = 215.9 C.Y.  
Compacted Fill = 19.3 C.Y.

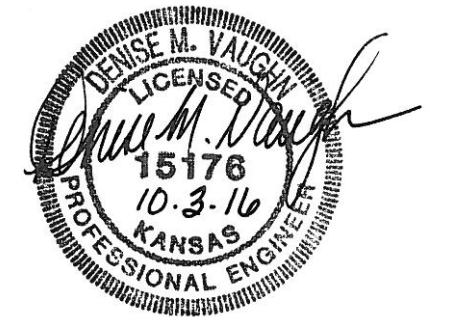

LARK LANE  
C