




53.91' $\begin{matrix} EXC = 36.6 \\ LF = 25.2 \\ CF = 0.0 \end{matrix}$

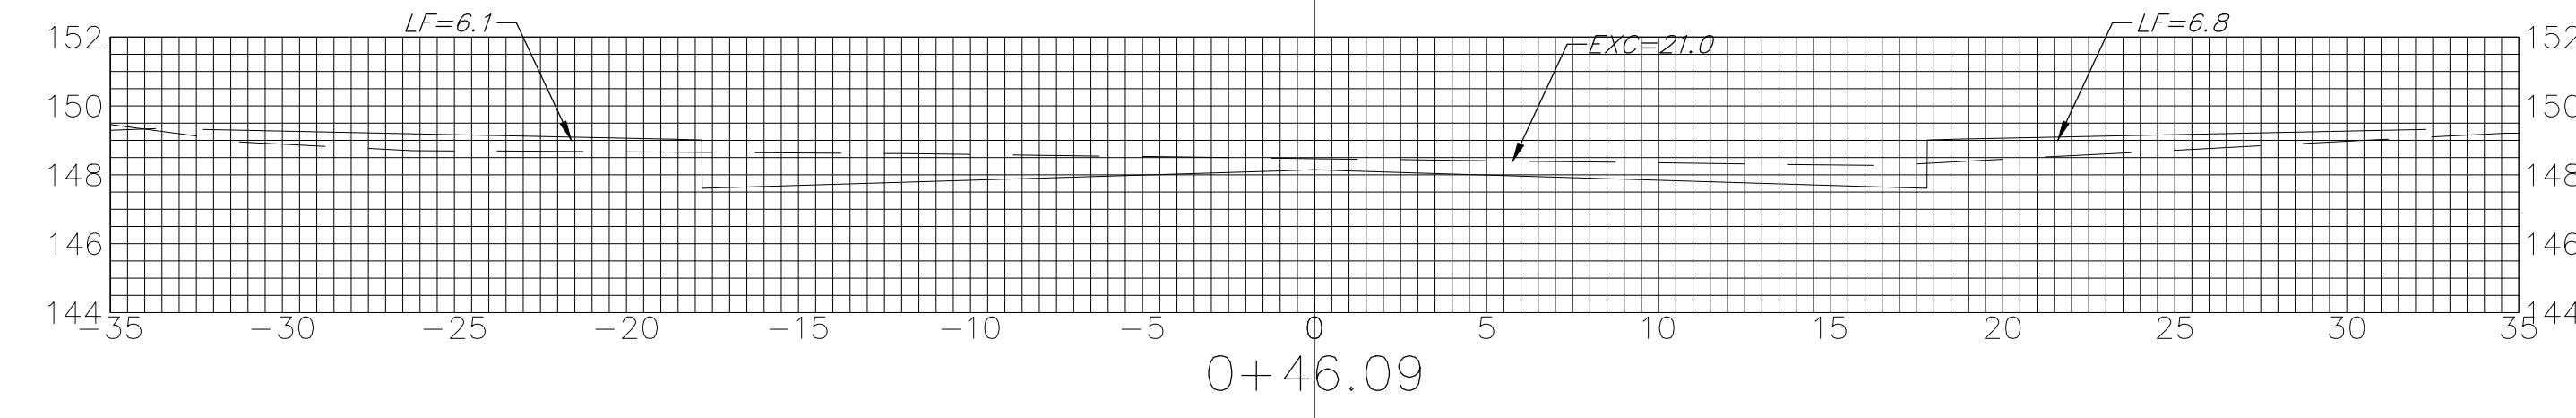


21.09' $\begin{matrix} EXC = 12.6 \\ LF = 15.5 \\ CF = 2.1 \end{matrix}$

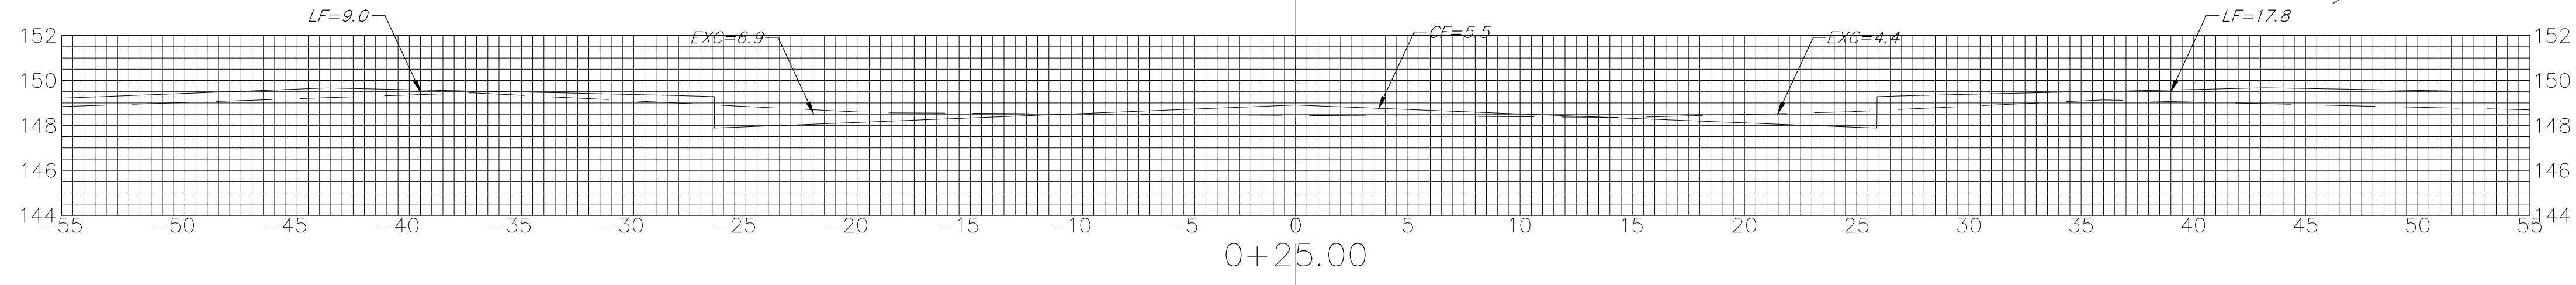


25.00' $\begin{matrix} EXC = 13.5 \\ LF = 22.9 \\ CF = 16.9 \end{matrix}$

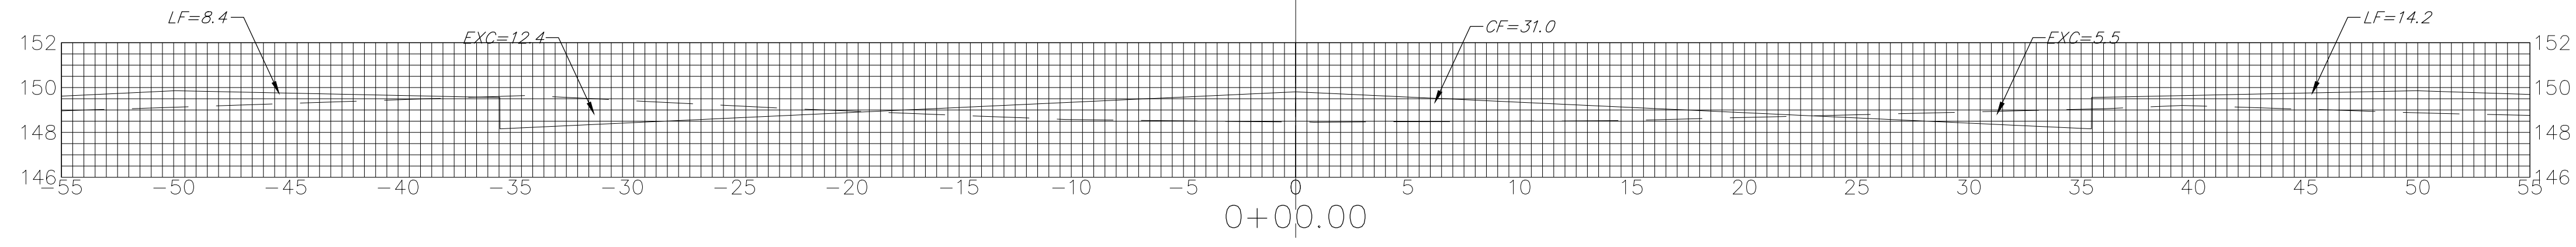


15.00' $\begin{matrix} EXC = 9.6 \\ LF = 13.0 \\ CF = 11.6 \end{matrix}$

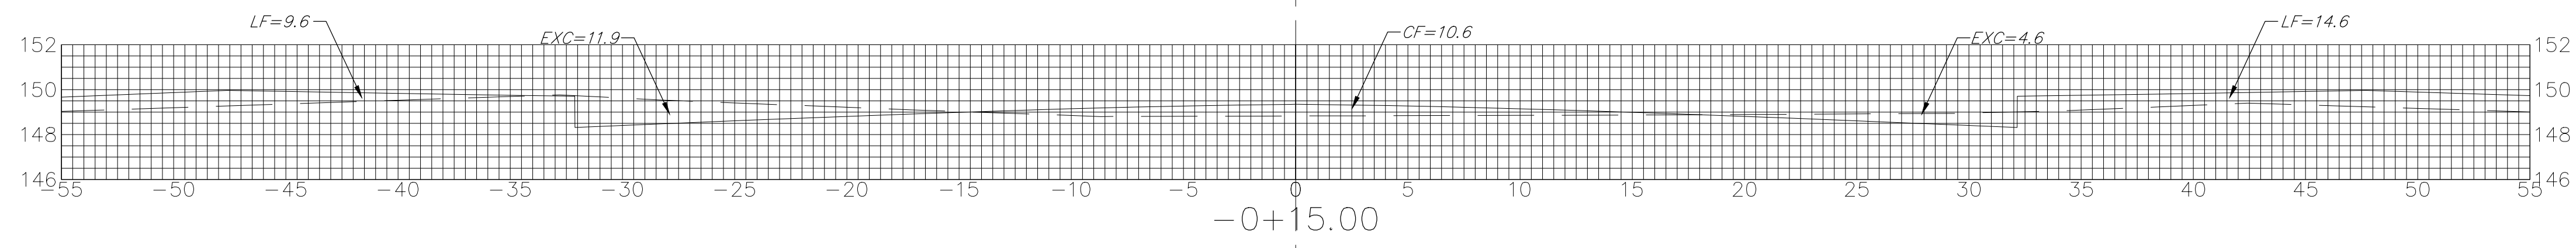

20.00' $\begin{matrix} EXC = 9.3 \\ LF = 19.8 \\ CF = 3.9 \end{matrix}$

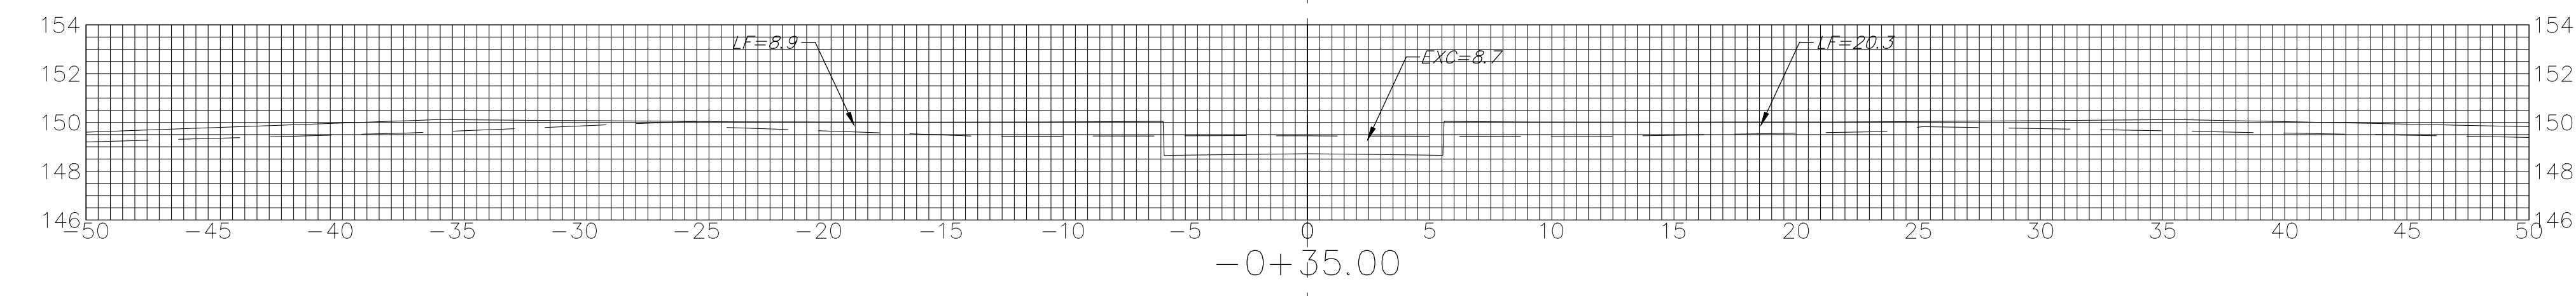

15.00' $\begin{matrix} EXC = 2.4 \\ LF = 13.0 \\ CF = 0.0 \end{matrix}$

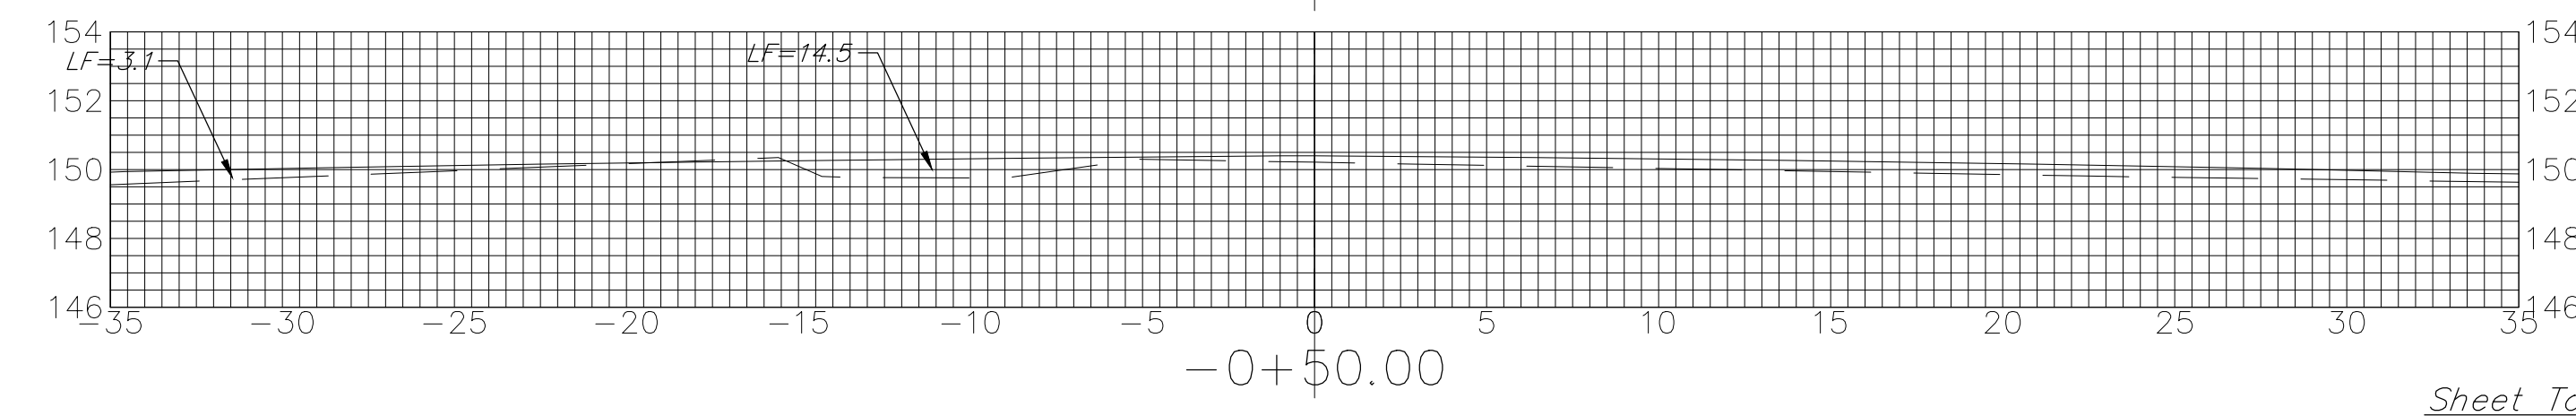

LARK COURT
C

Sheet Totals
Excavation = 84.0 C.Y.
Loose Fill = 109.4 C.Y.
Compacted Fill = 34.5 C.Y.

