



EXC = 48.7
LF = 25.1
CF = 0.0

42.52'

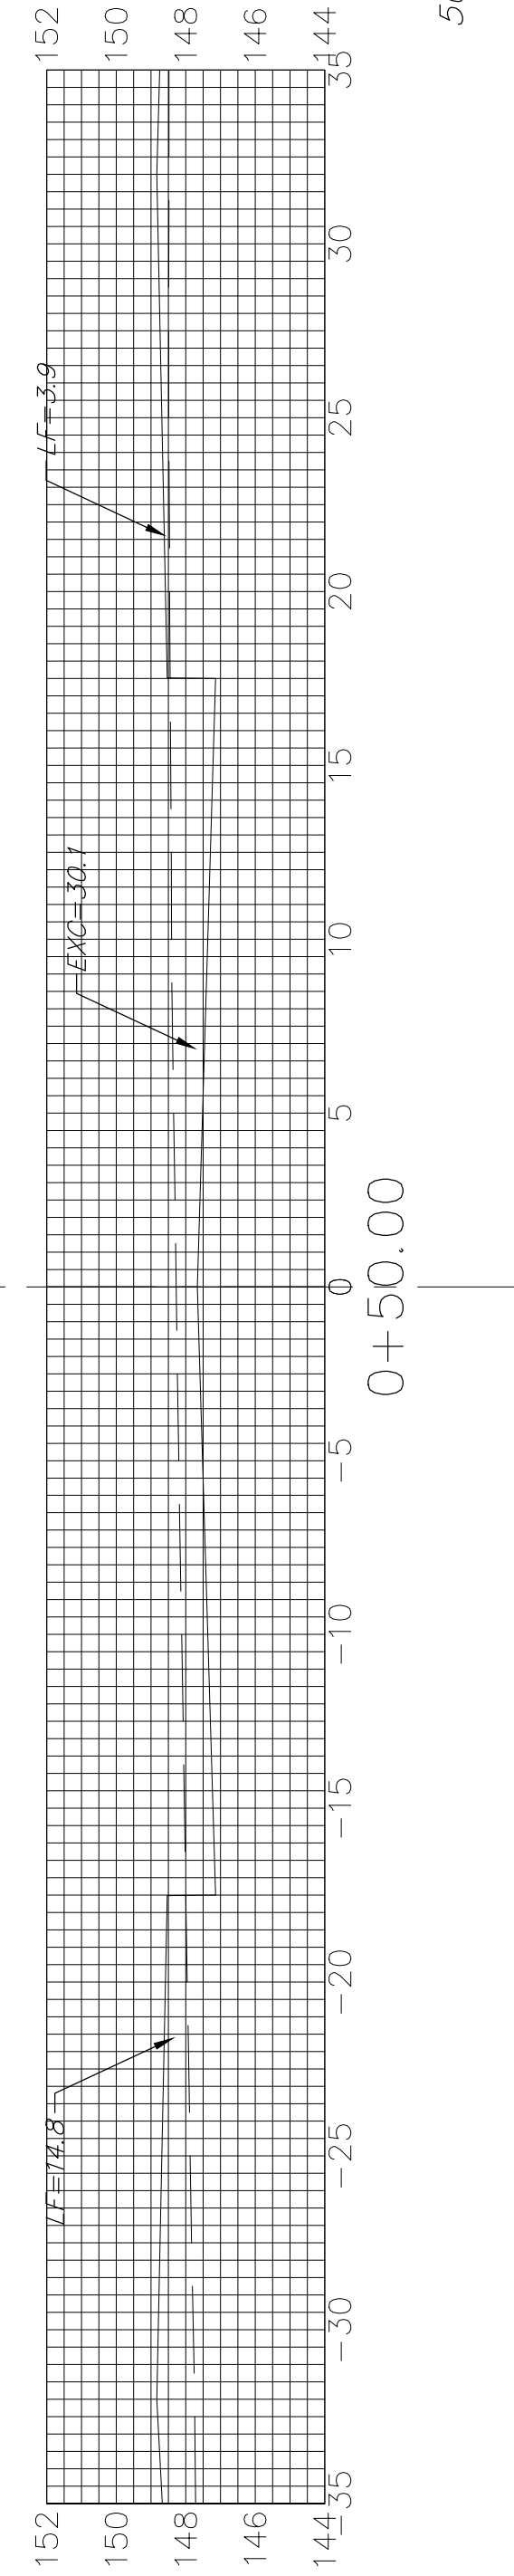


EXC = 29.4
LF = 58.6
CF = 11.7

50.00'

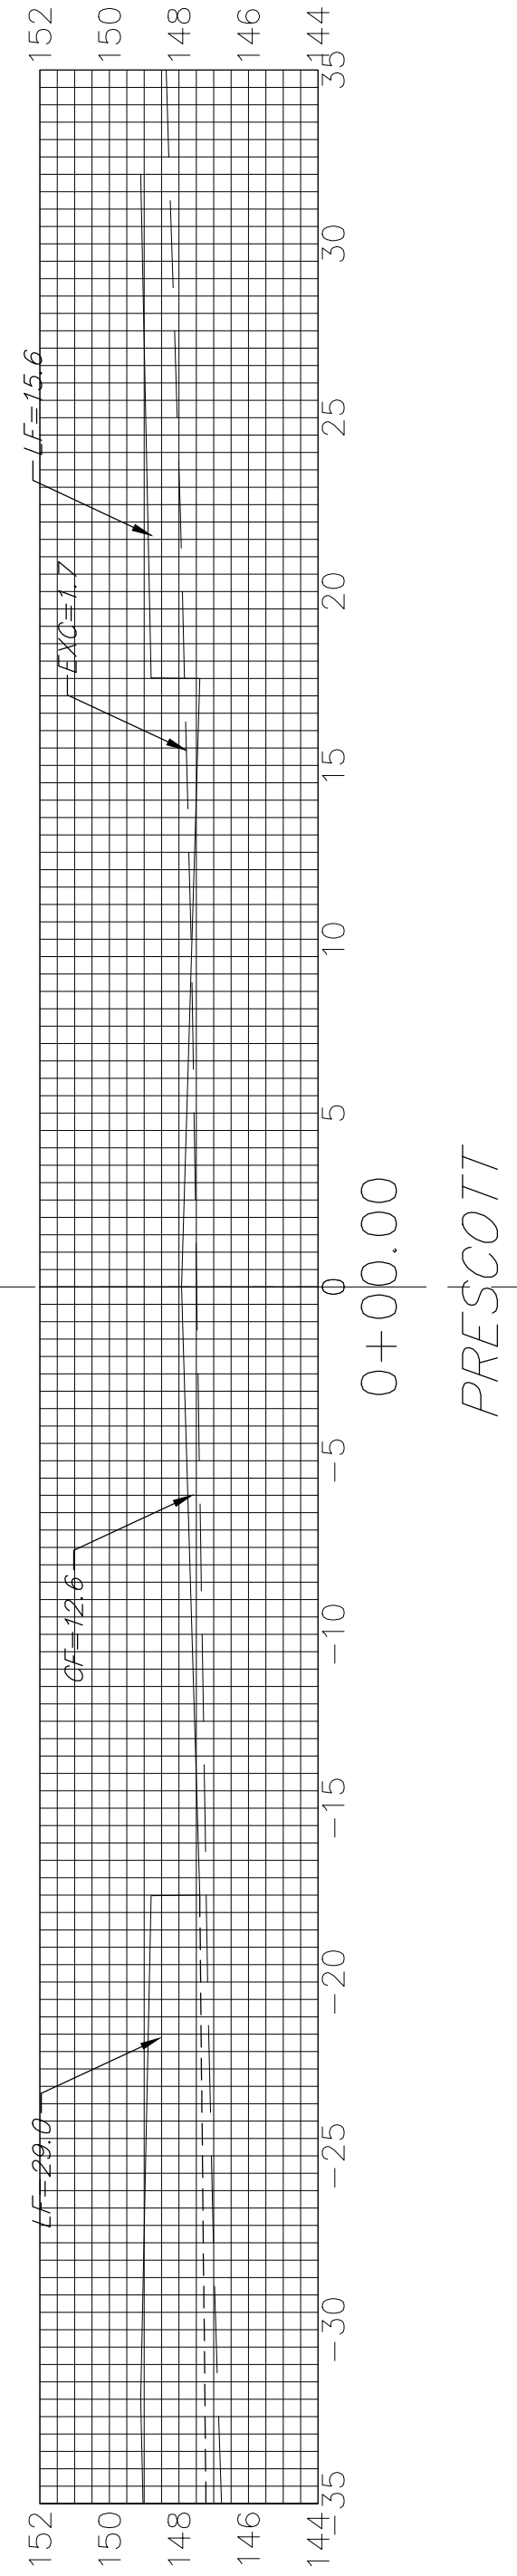


PRESCOTT

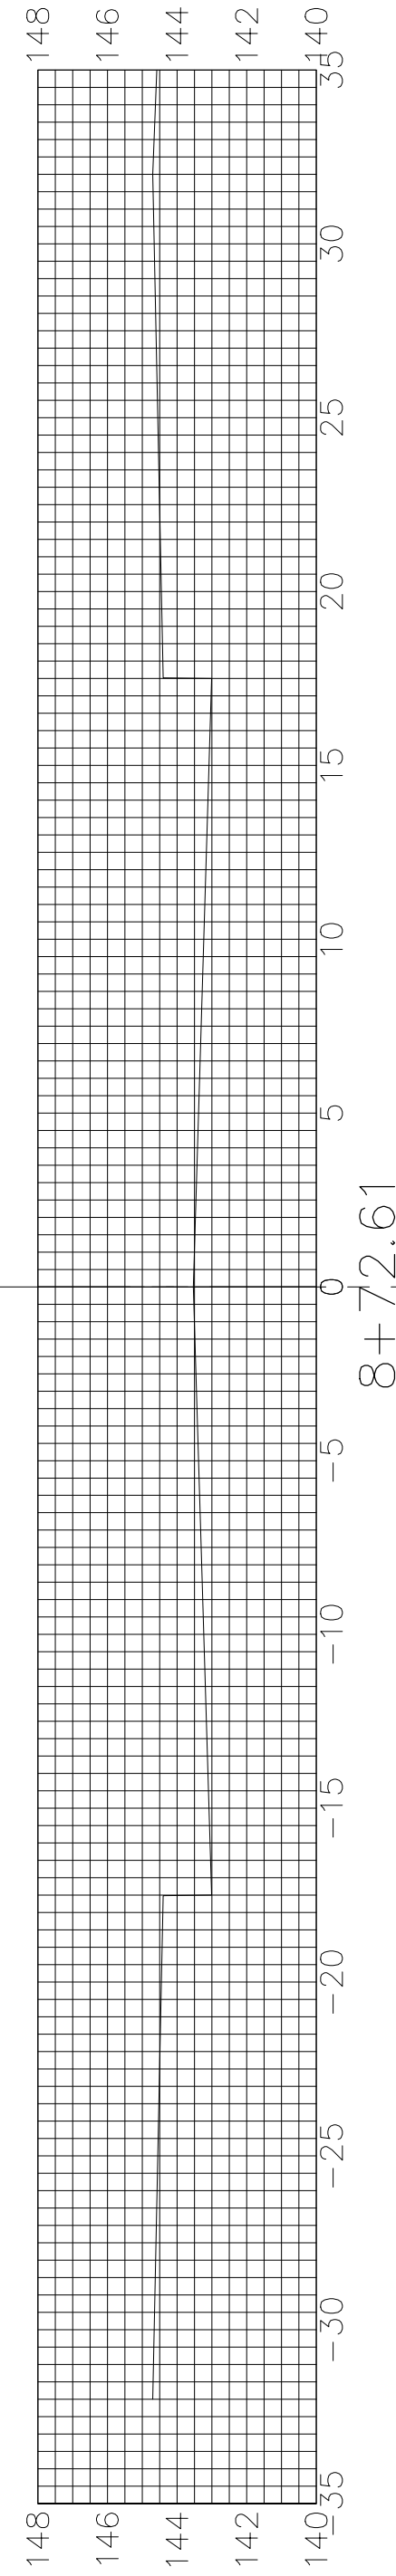


EXC = 13.2
LF = 0.0
CF = 0.0

22.61'

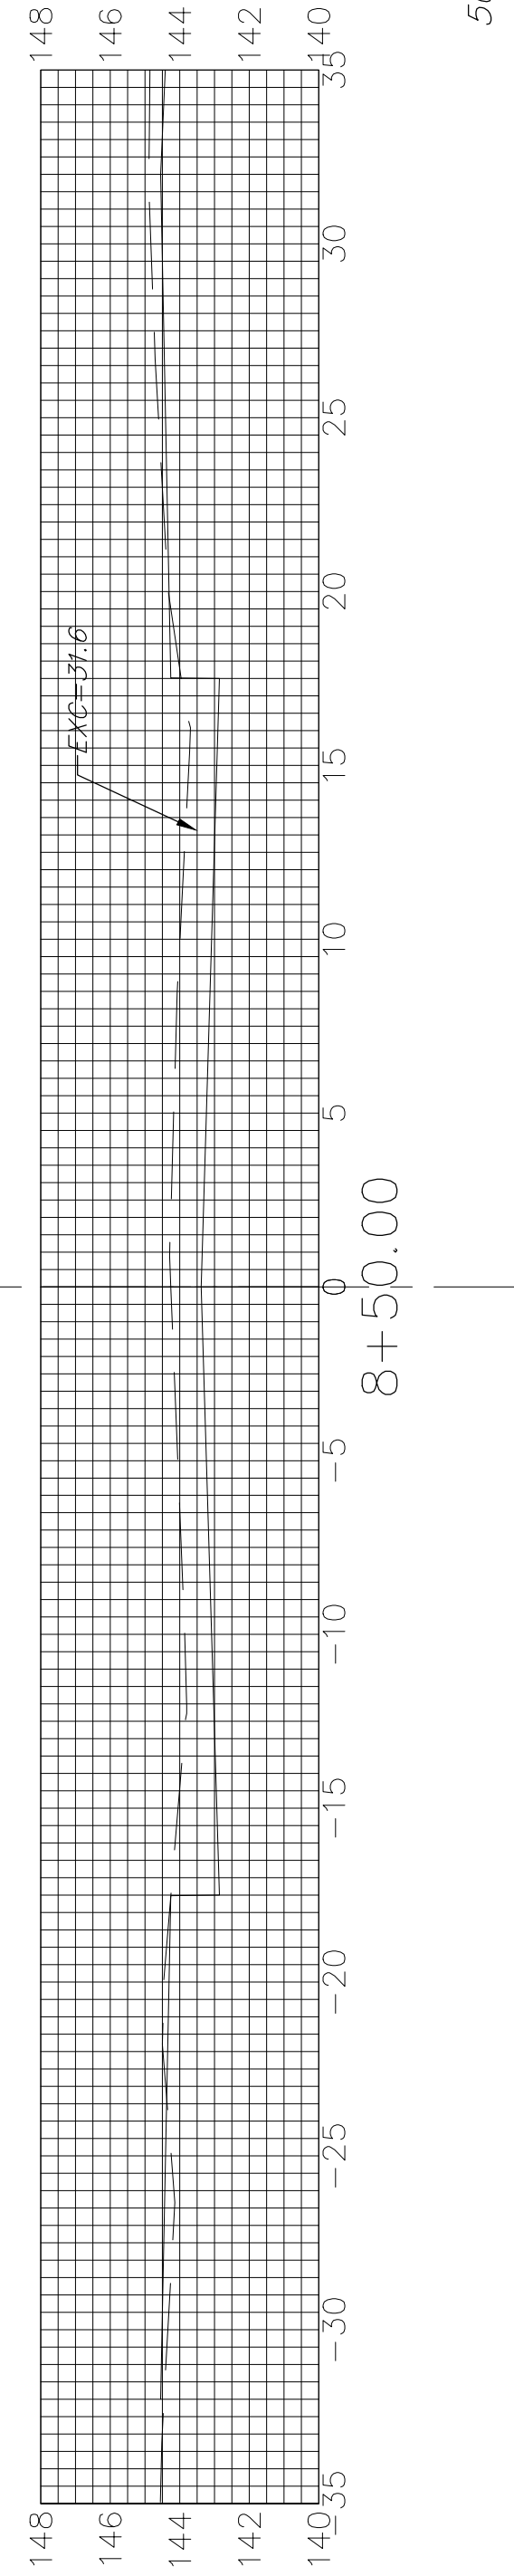


EXC = 58.2
LF = 1.8
CF = 0.0

50.00'

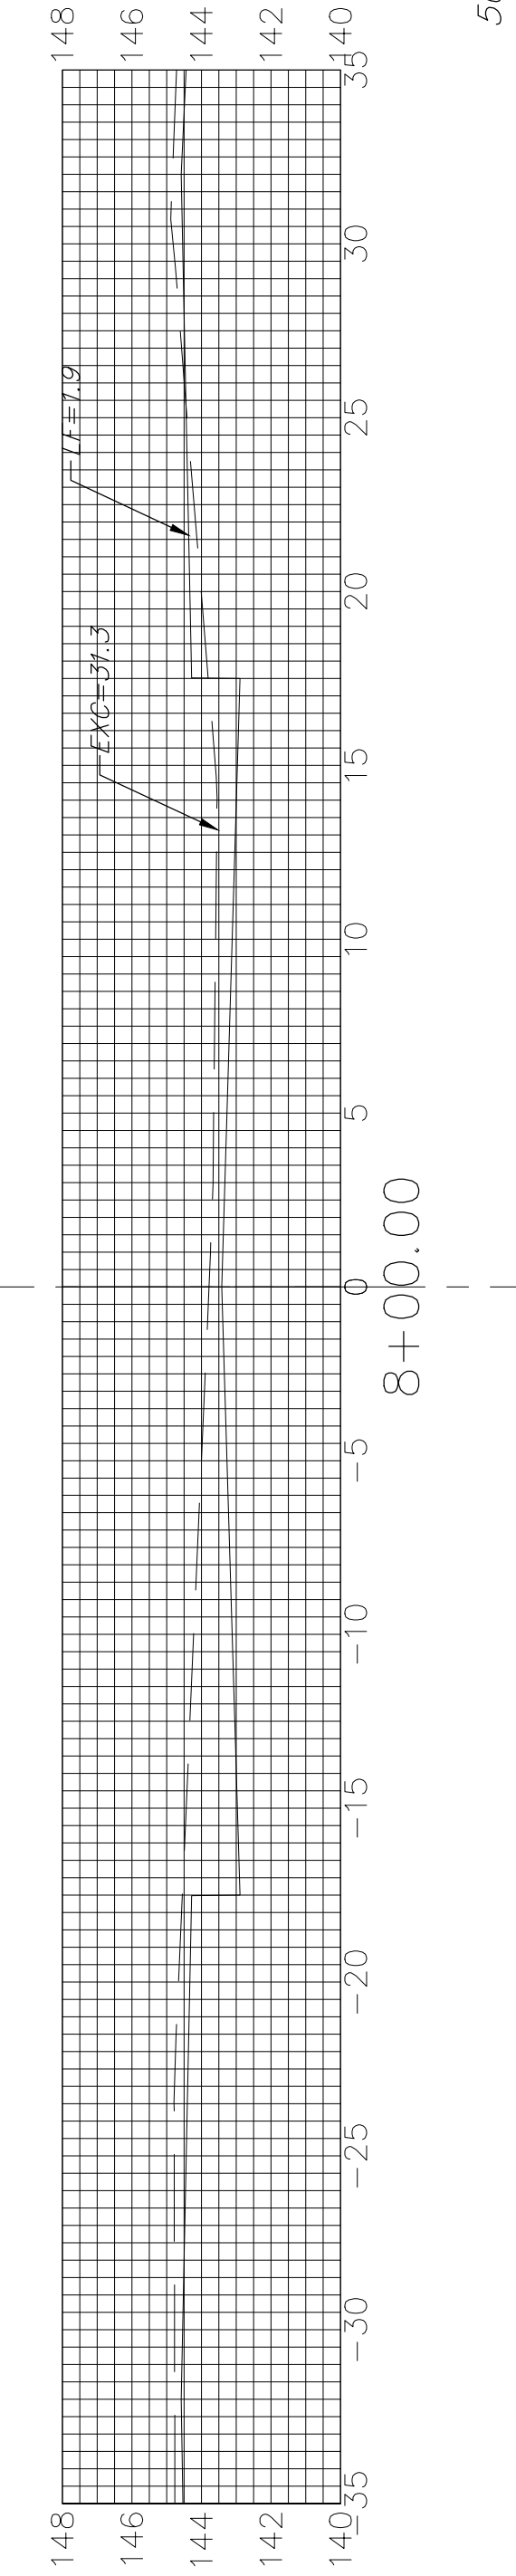


EXC = 47.9
LF = 4.7
CF = 0.0

50.00'

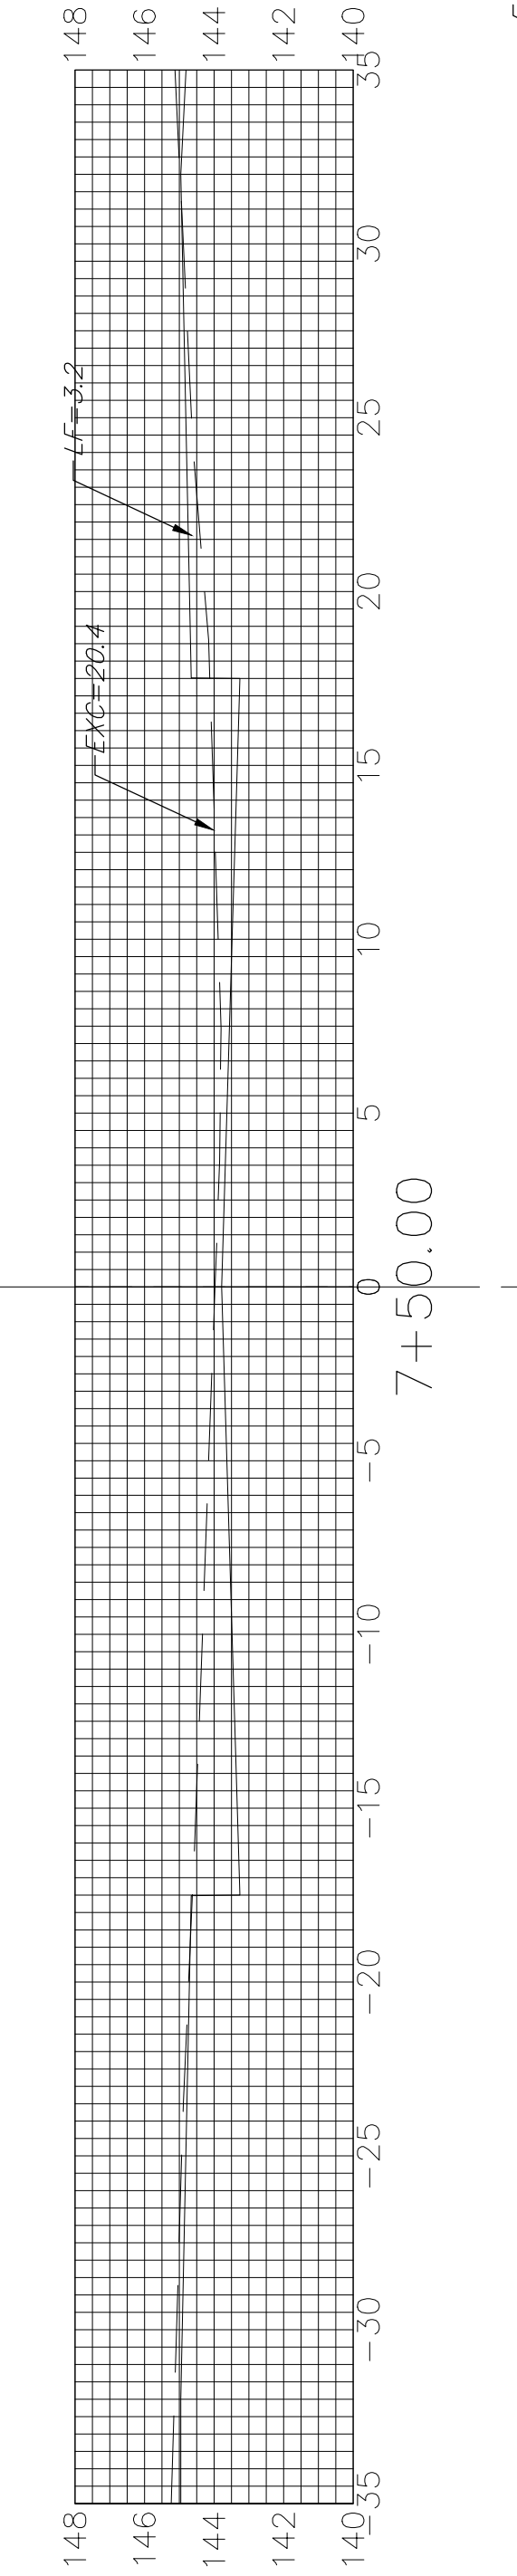


EXC = 32.5
LF = 9.2
CF = 0.0

50.00'

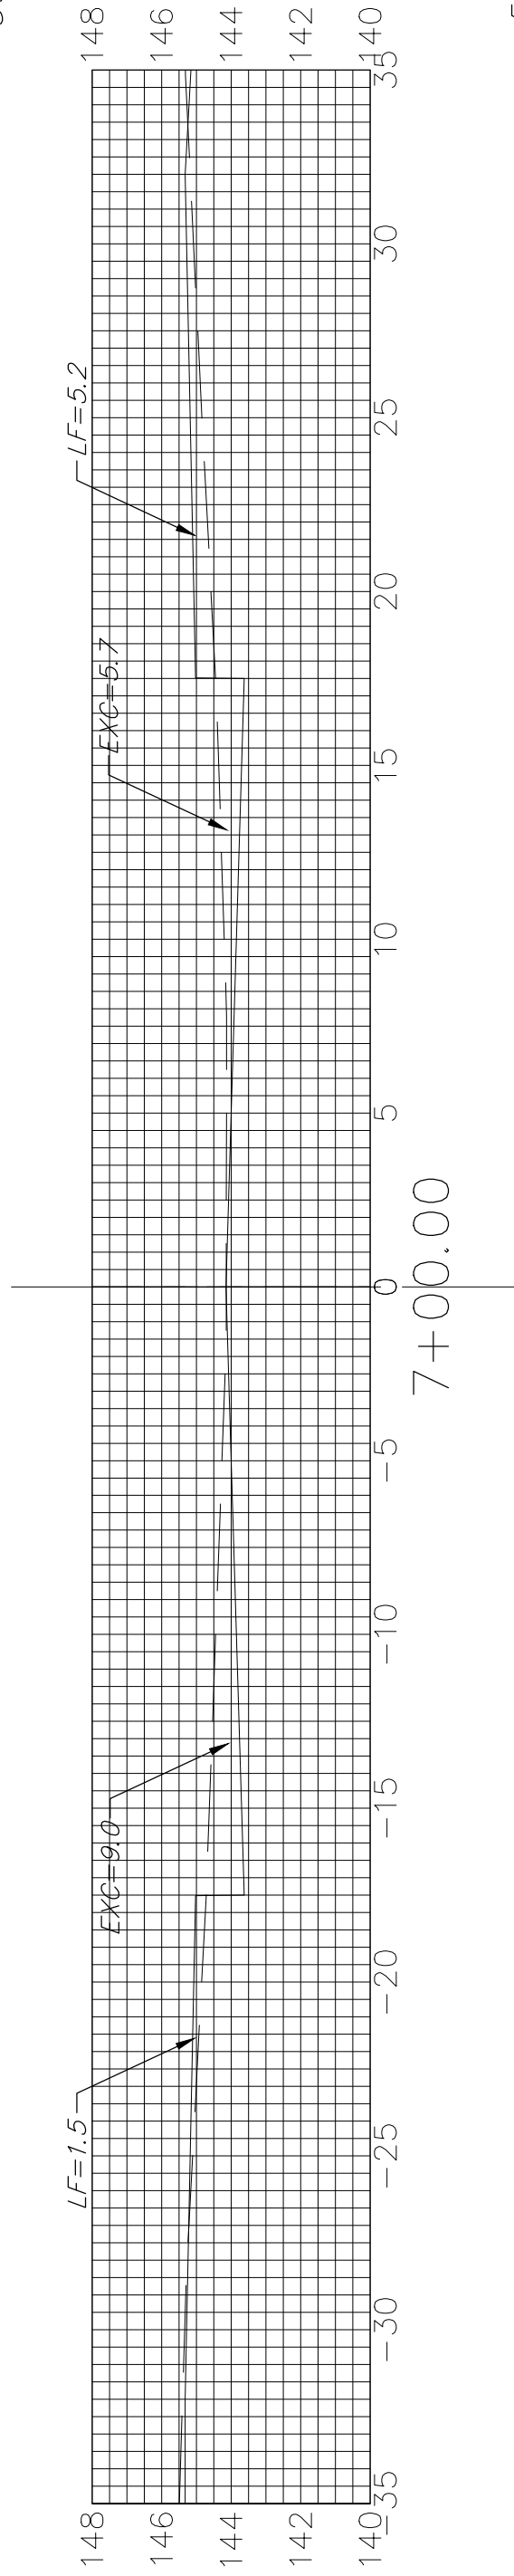


EXC = 25.5
LF = 14.7
CF = 0.0

50.00'

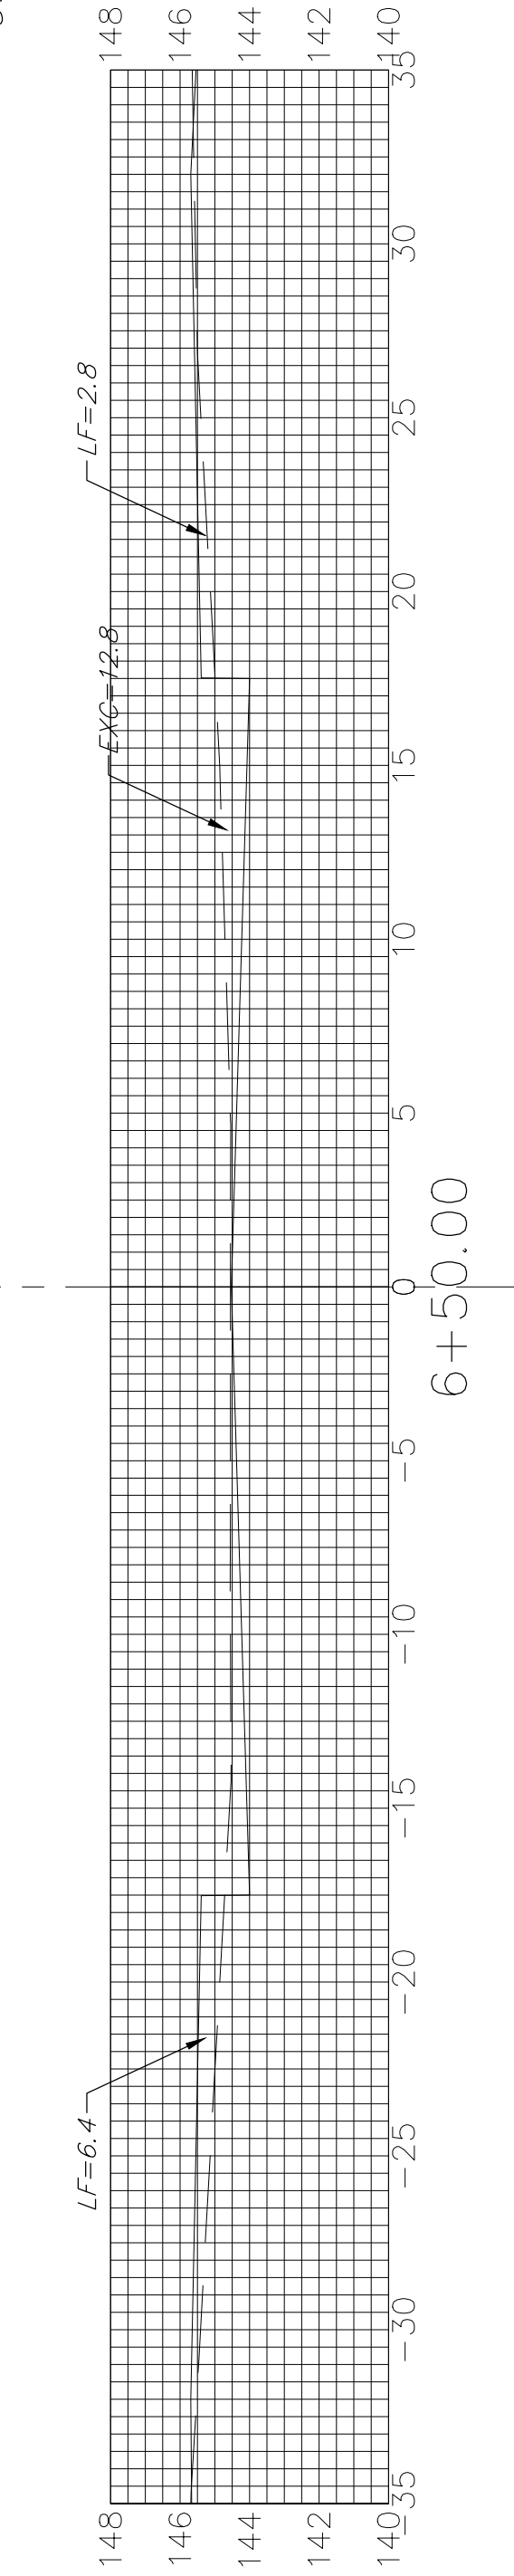

EXC = 23.8
LF = 16.7
CF = 0.0

50.00'

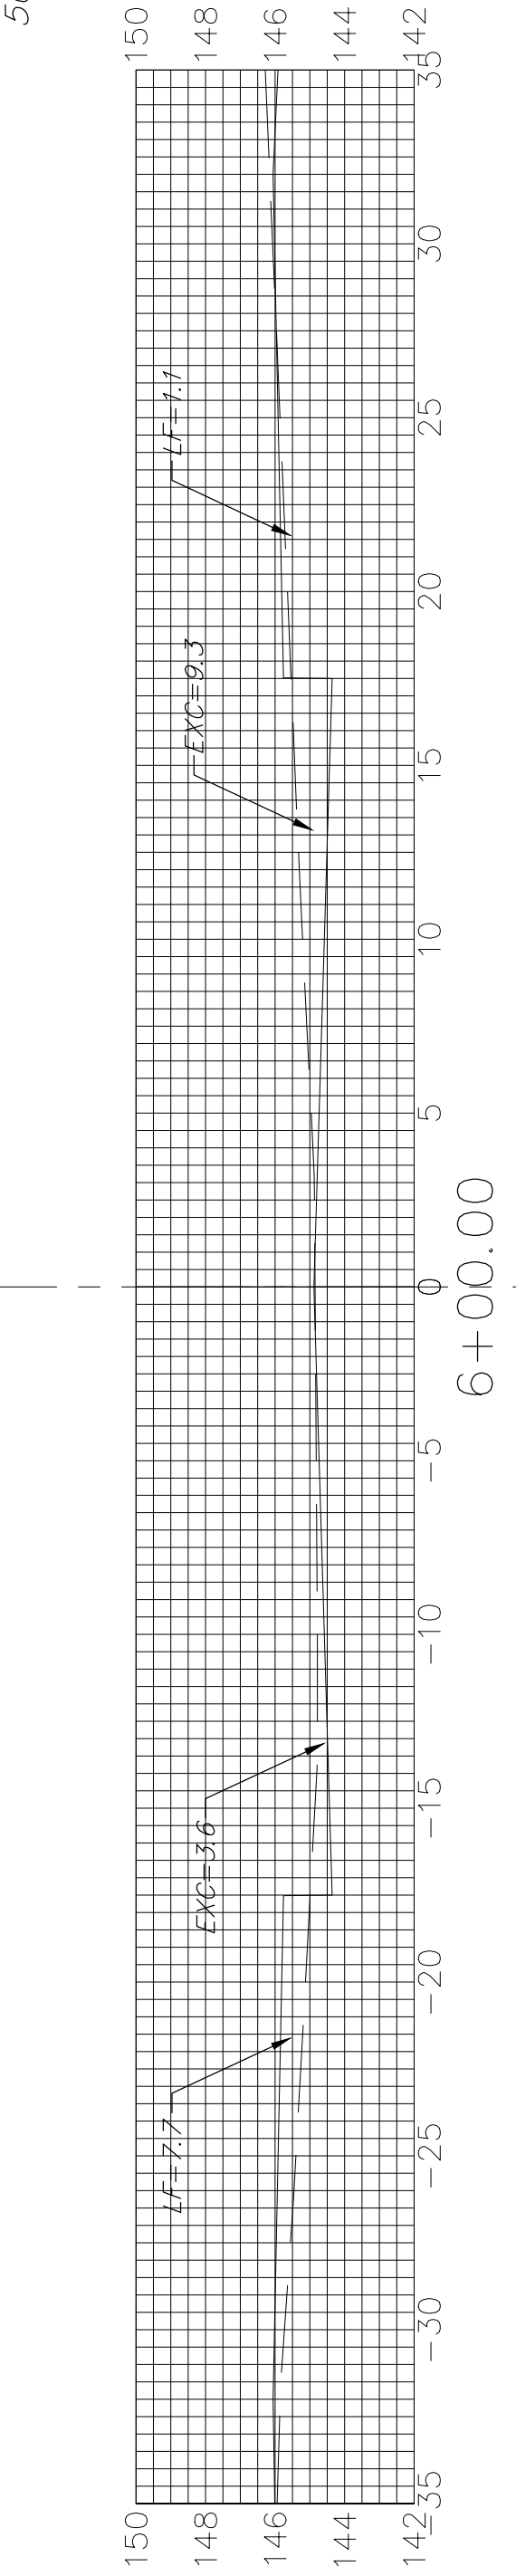

LARK LANE

Sheet Totals
Excavation = 279.2 C.Y.
Loose Fill = 130.8 C.Y.
Compacted Fill = 11.7 C.Y.

