


# TYPICAL MASS GRADING DETAIL


## STREET R/W GRADING

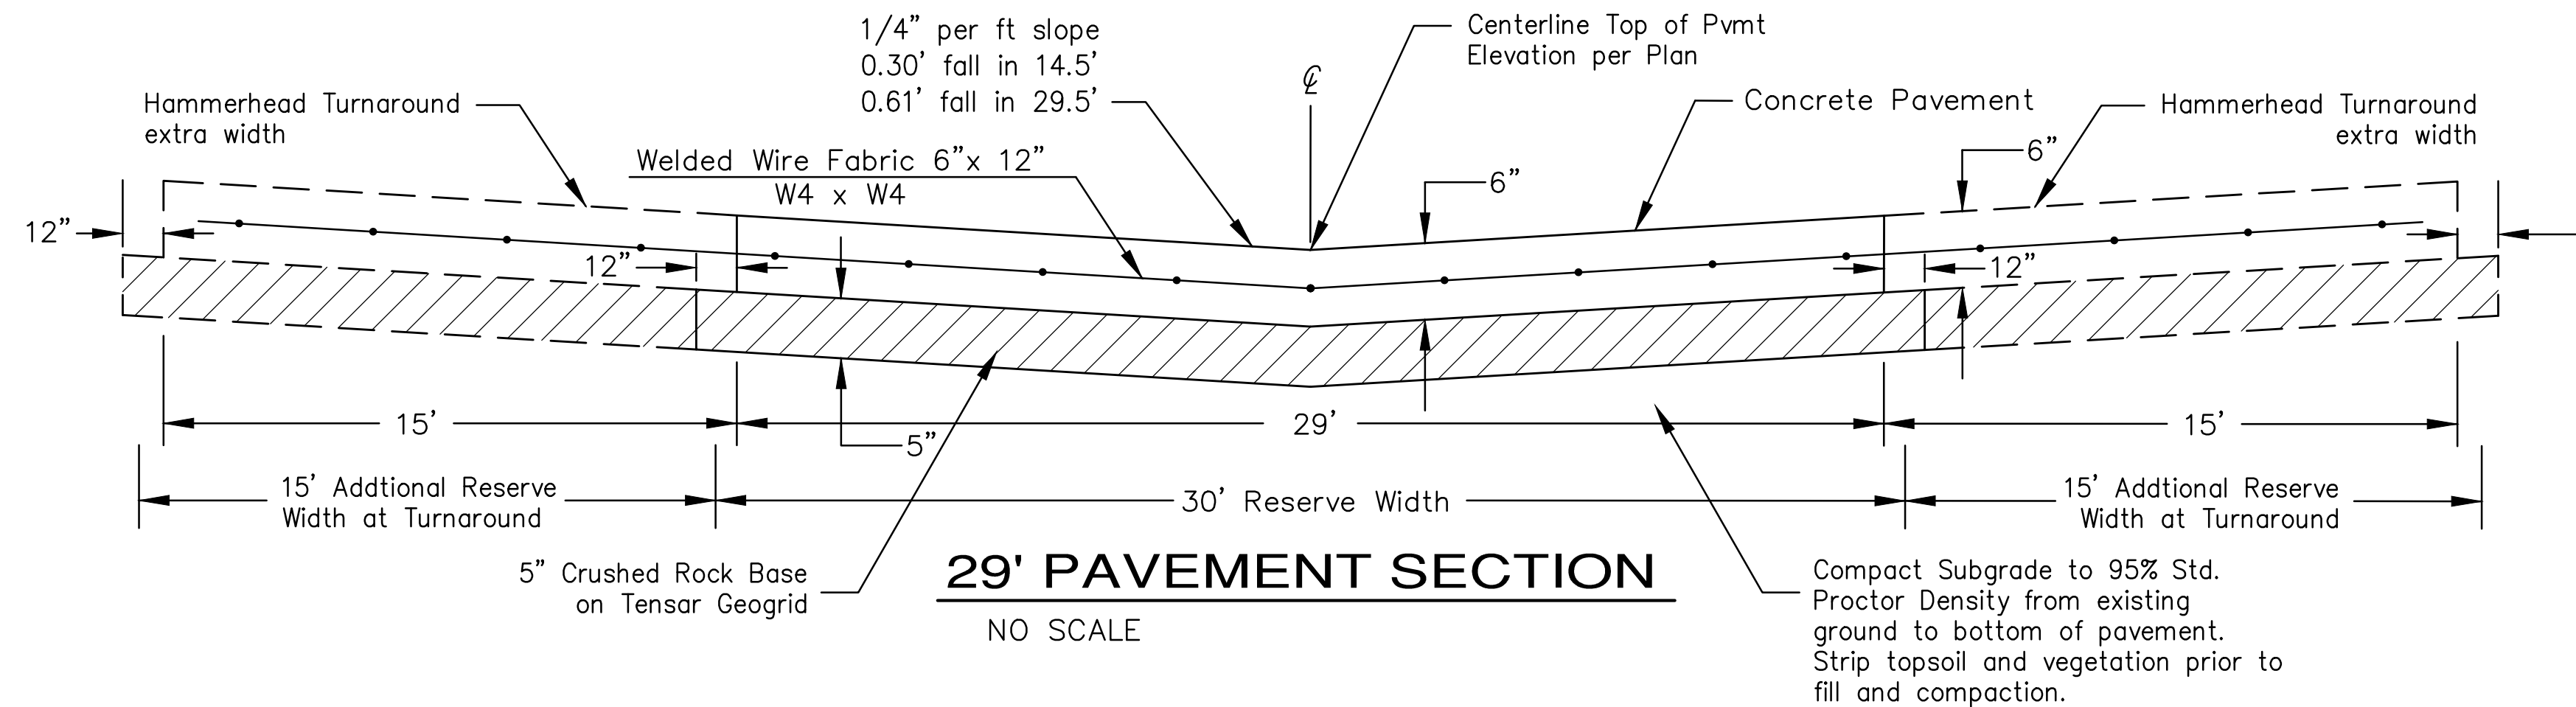


NOTE:  
THIS SHEET FOR INFORMATION ONLY. GRADING  
CONTRACTOR SHALL GRADE STREET R/W TO  
THE SECTION SHOWN AND SHALL PERFORM  
COMPACTION AS REQUIRED. SEE MASS  
GRADING PLAN FOR ELEVATIONS.

## LOT FILL GRADING

### INTERIOR PLATTED LOT SECTION

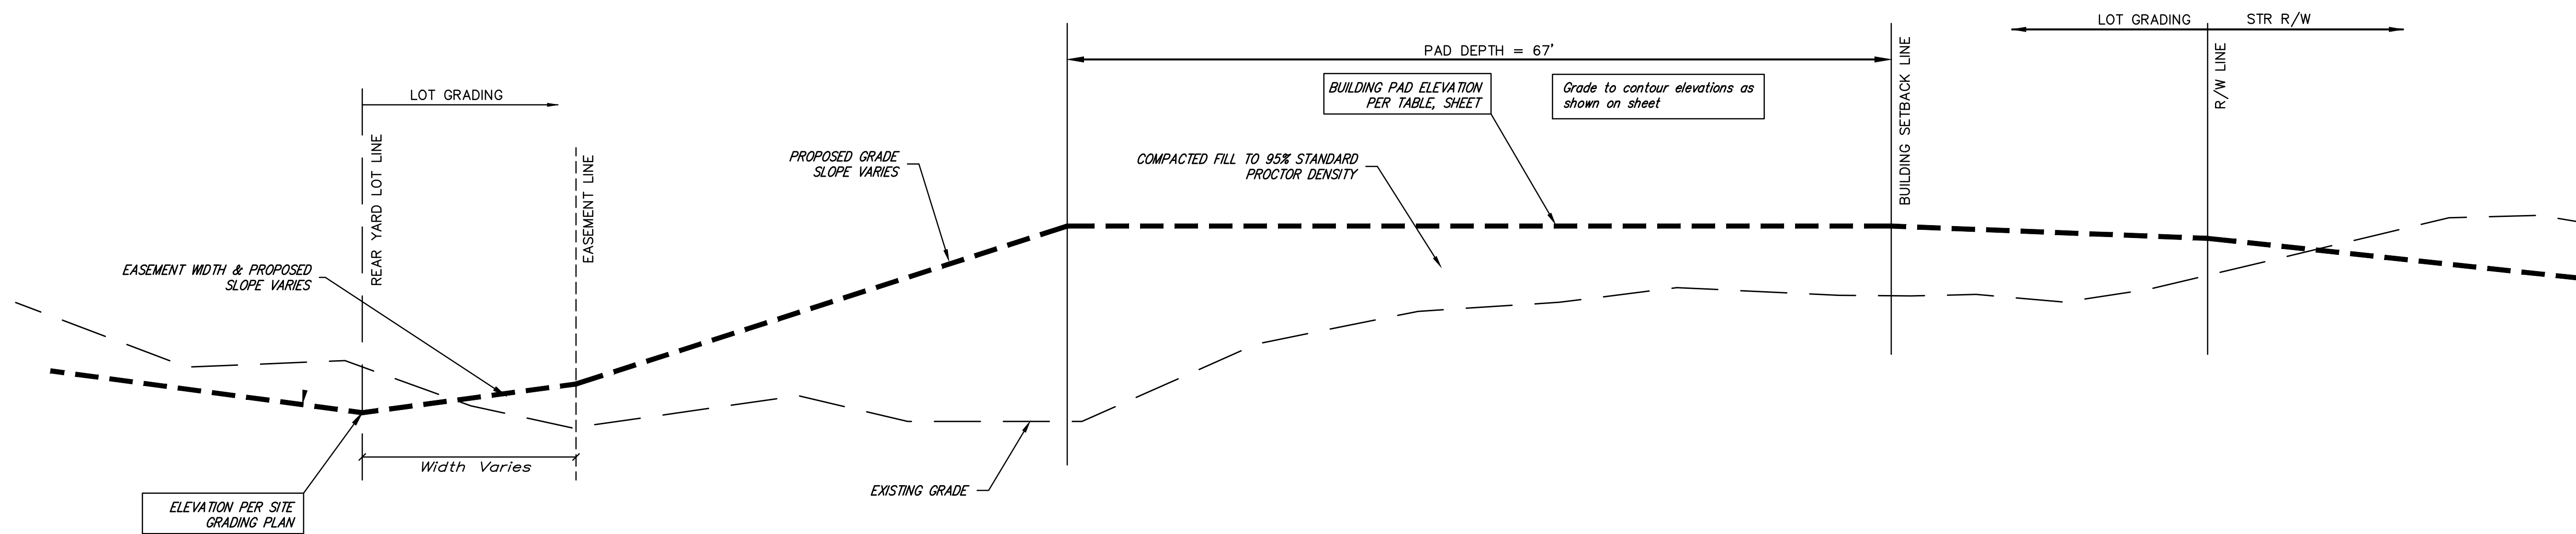

### EXTERIOR PLATTED LOT SECTION

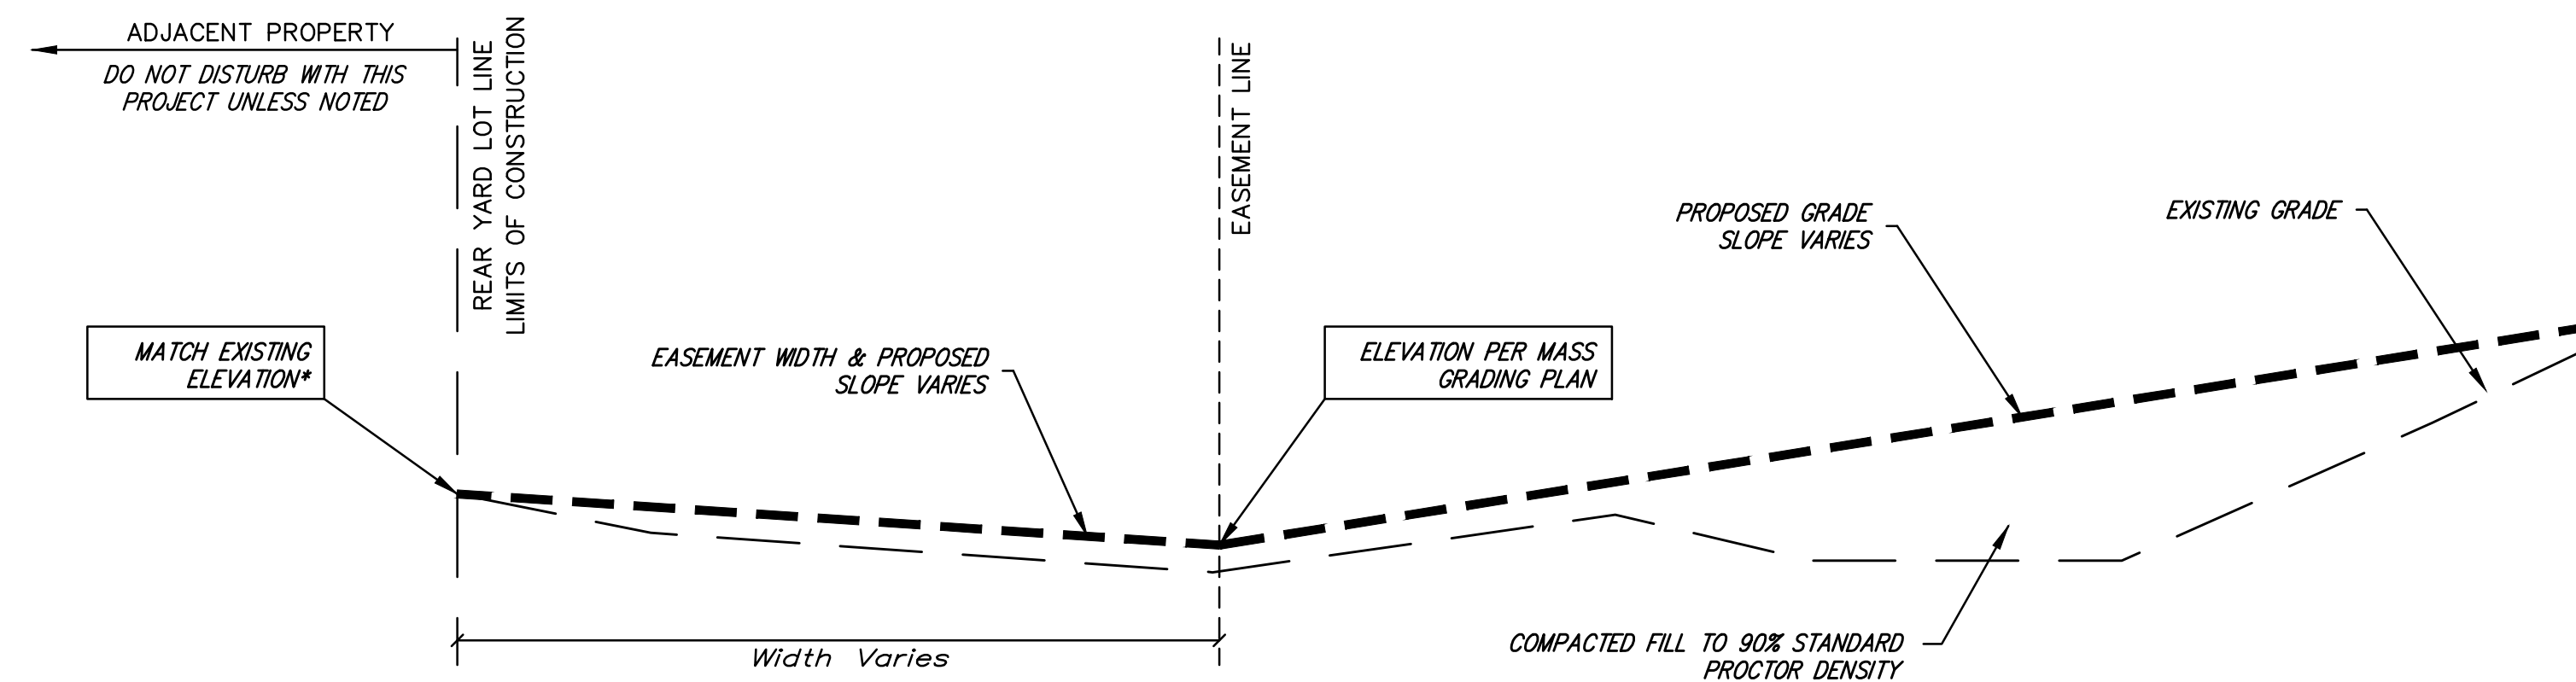

<b>Baughman</b>		Tyler's Landing 6th Addition <b>MASS GRADING</b> <b>TYPICAL SECTION</b> Storm Water Sewer Improvements	
Baughman Company, P.A. 315 Ellis St. Wichita, KS 67211 P 316-262-7271 F 316-262-0149 ENGINEERING   SURVEYING   PLANNING   LANDSCAPE ARCHITECTURE			
PROJECT NUMBER 468-85144	DESIGN AEG	DRAWN DJL	
REVISIONS:	APPROVED	DATE 8/16	
	SCALE NONE	SHEET	<b>4 OF 12</b>