
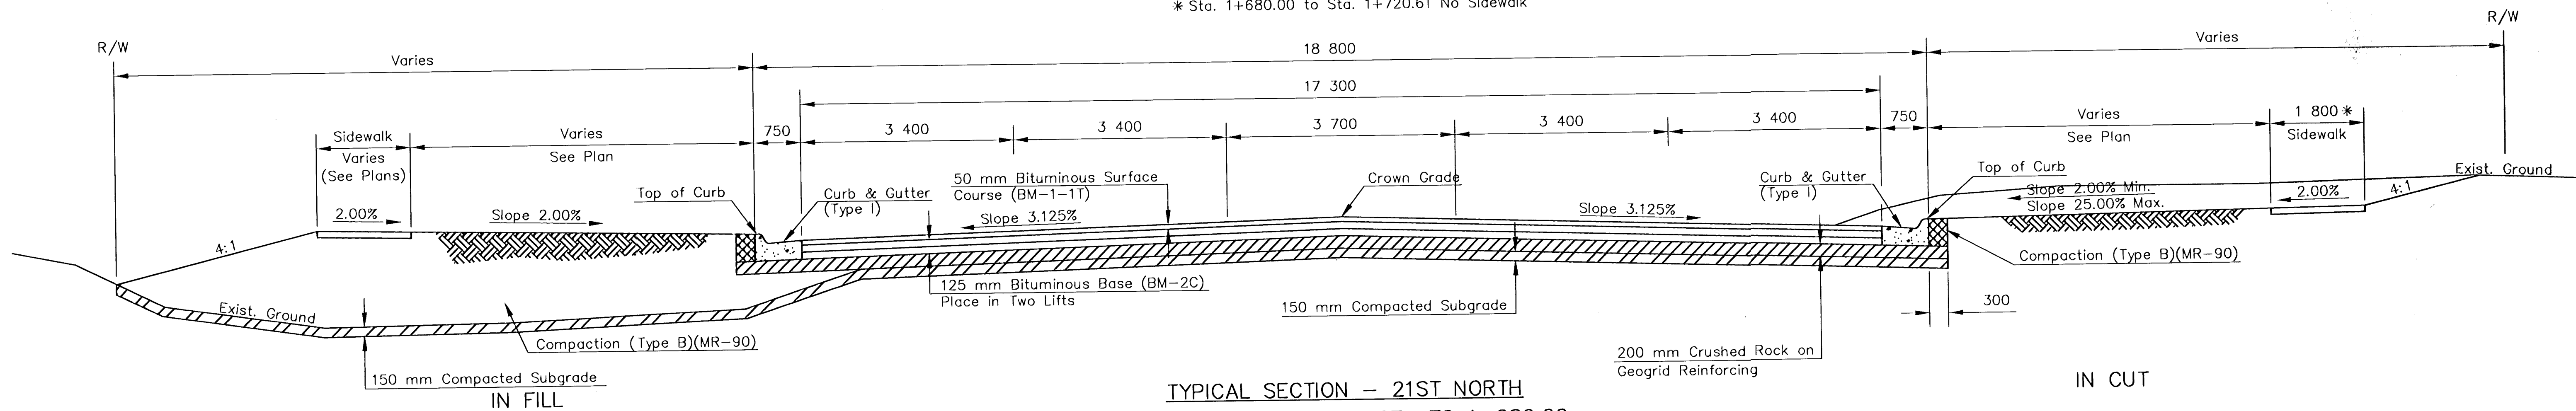
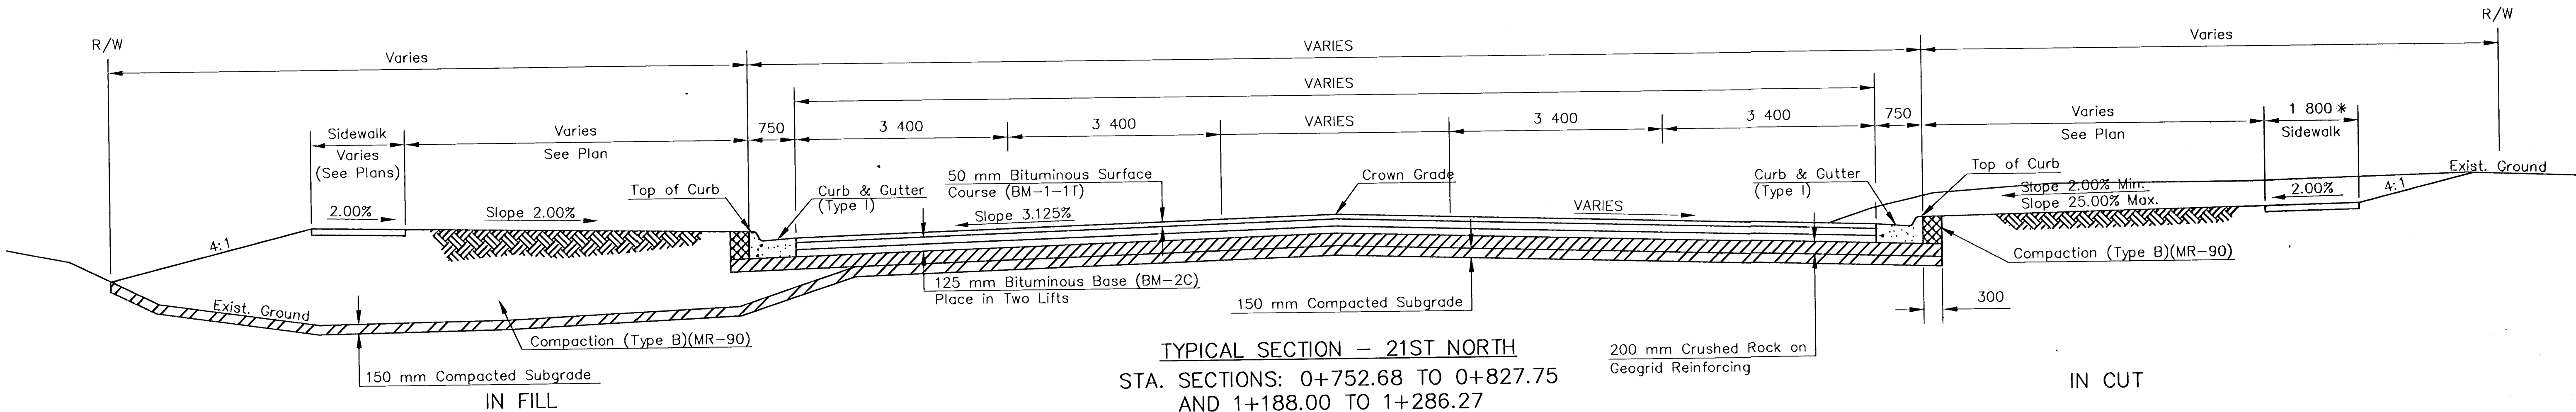


FHWA REG NO.	STATE	PROJECT NO.	YEAR	SHEET NO	TOTAL SHEETS
7	KANSAS	87-N-0200-01	2001	2	78

DATE	
BY	
REFERENCES NOTED	
REFERENCES CHECKED	

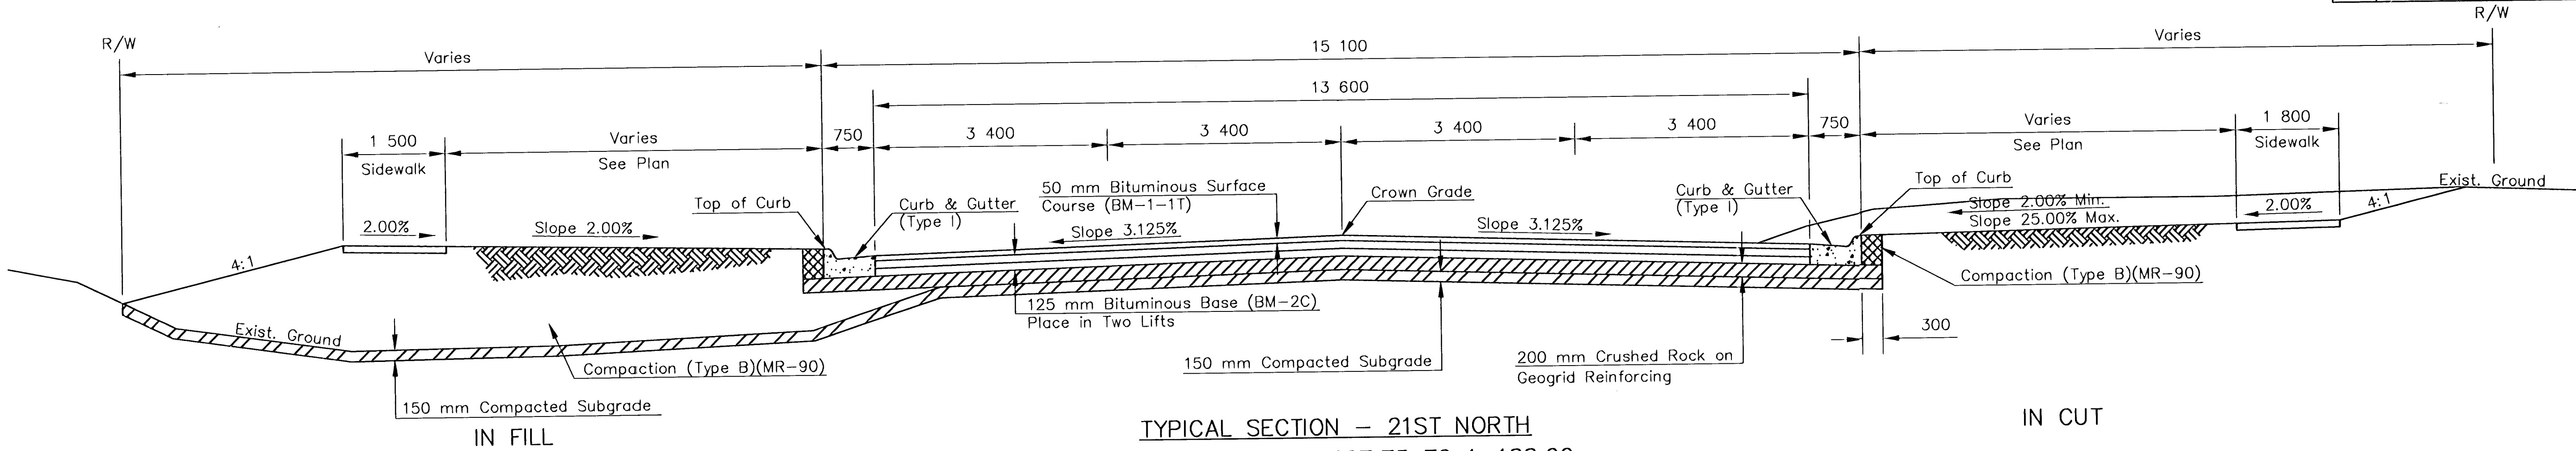

For Information Only:

EXISTING PAVEMENT THICKNESS		
Station	Offset	Remarks
21st. Street North		
0+752.68 to 1+698.00	--	125 mm Bit. Surface, 150 mm Concrete Base
1+698.00 to 1+720.61	--	240 mm Bit. Pavement

NO.	DATE	REVISIONS	BY	APP'D
2				
1				

KANSAS DEPARTMENT OF TRANSPORTATION
21ST STREET NORTH WIDENING
TYPICAL SECTIONS
PROJ. NO. 87-N-0200-01
MKEC ENGINEERING CONSULTANTS, INC.
WICHITA, KANSAS

DESIGNED BY: JTC
DRAWN BY: GJR
CHECKED BY: JTC
DATE: FEB 2001
SHEET 2 OF 78