



FHWA REG NO.	STATE	PROJECT NO.	YEAR	SHEET NO.	TOTAL SHEETS
7	KANSAS	87-N-0200-01	2001	10	78



DATE	BY
REFERENCES NOTED	REFERENCES CHECKED

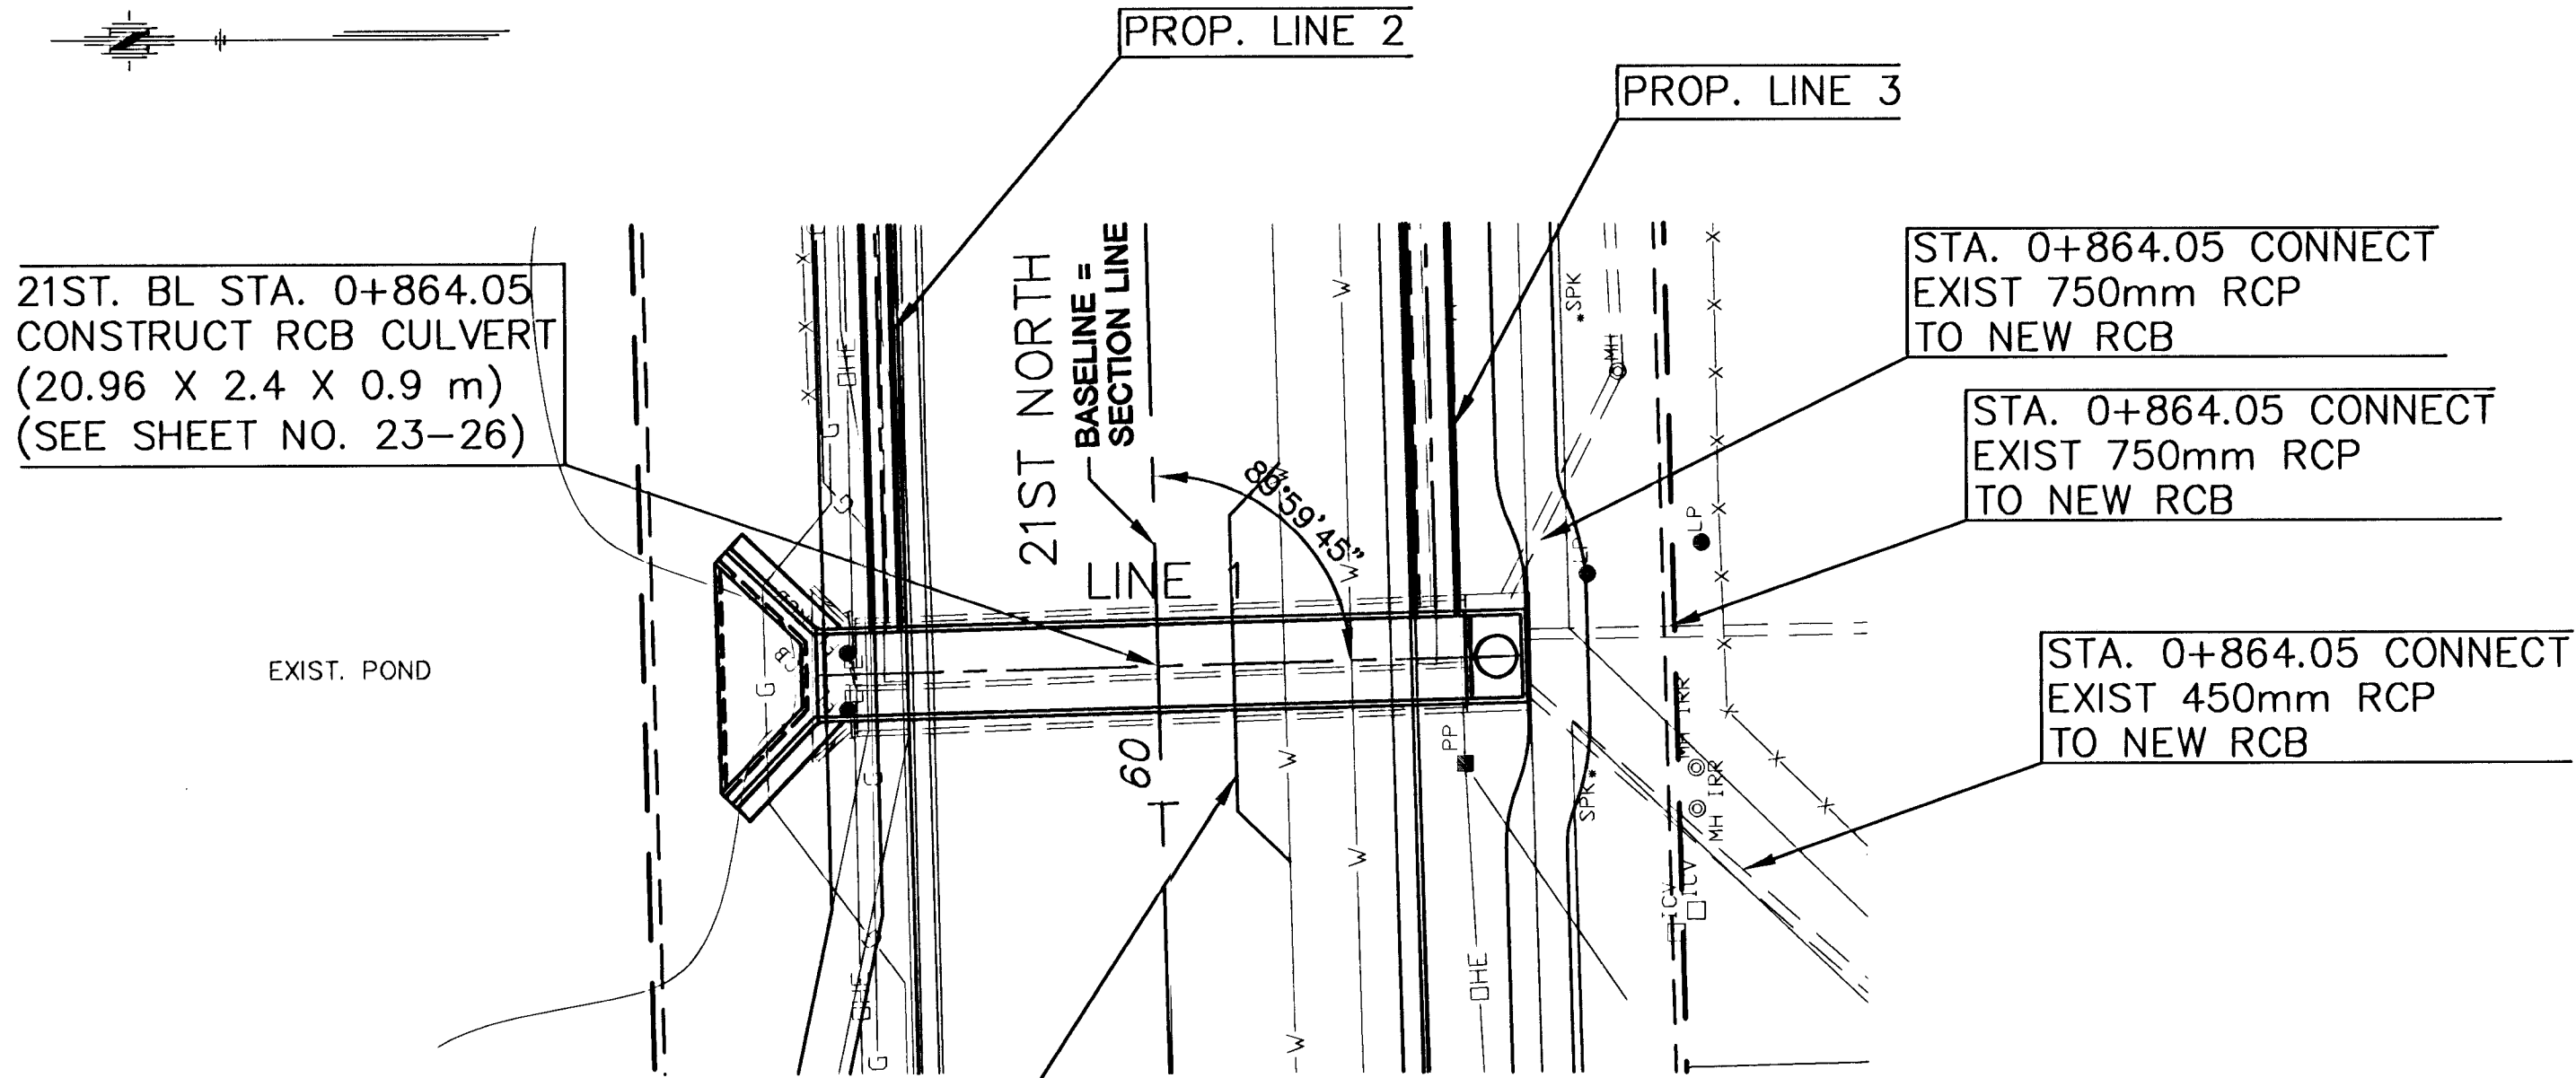

PLAN LINE 1

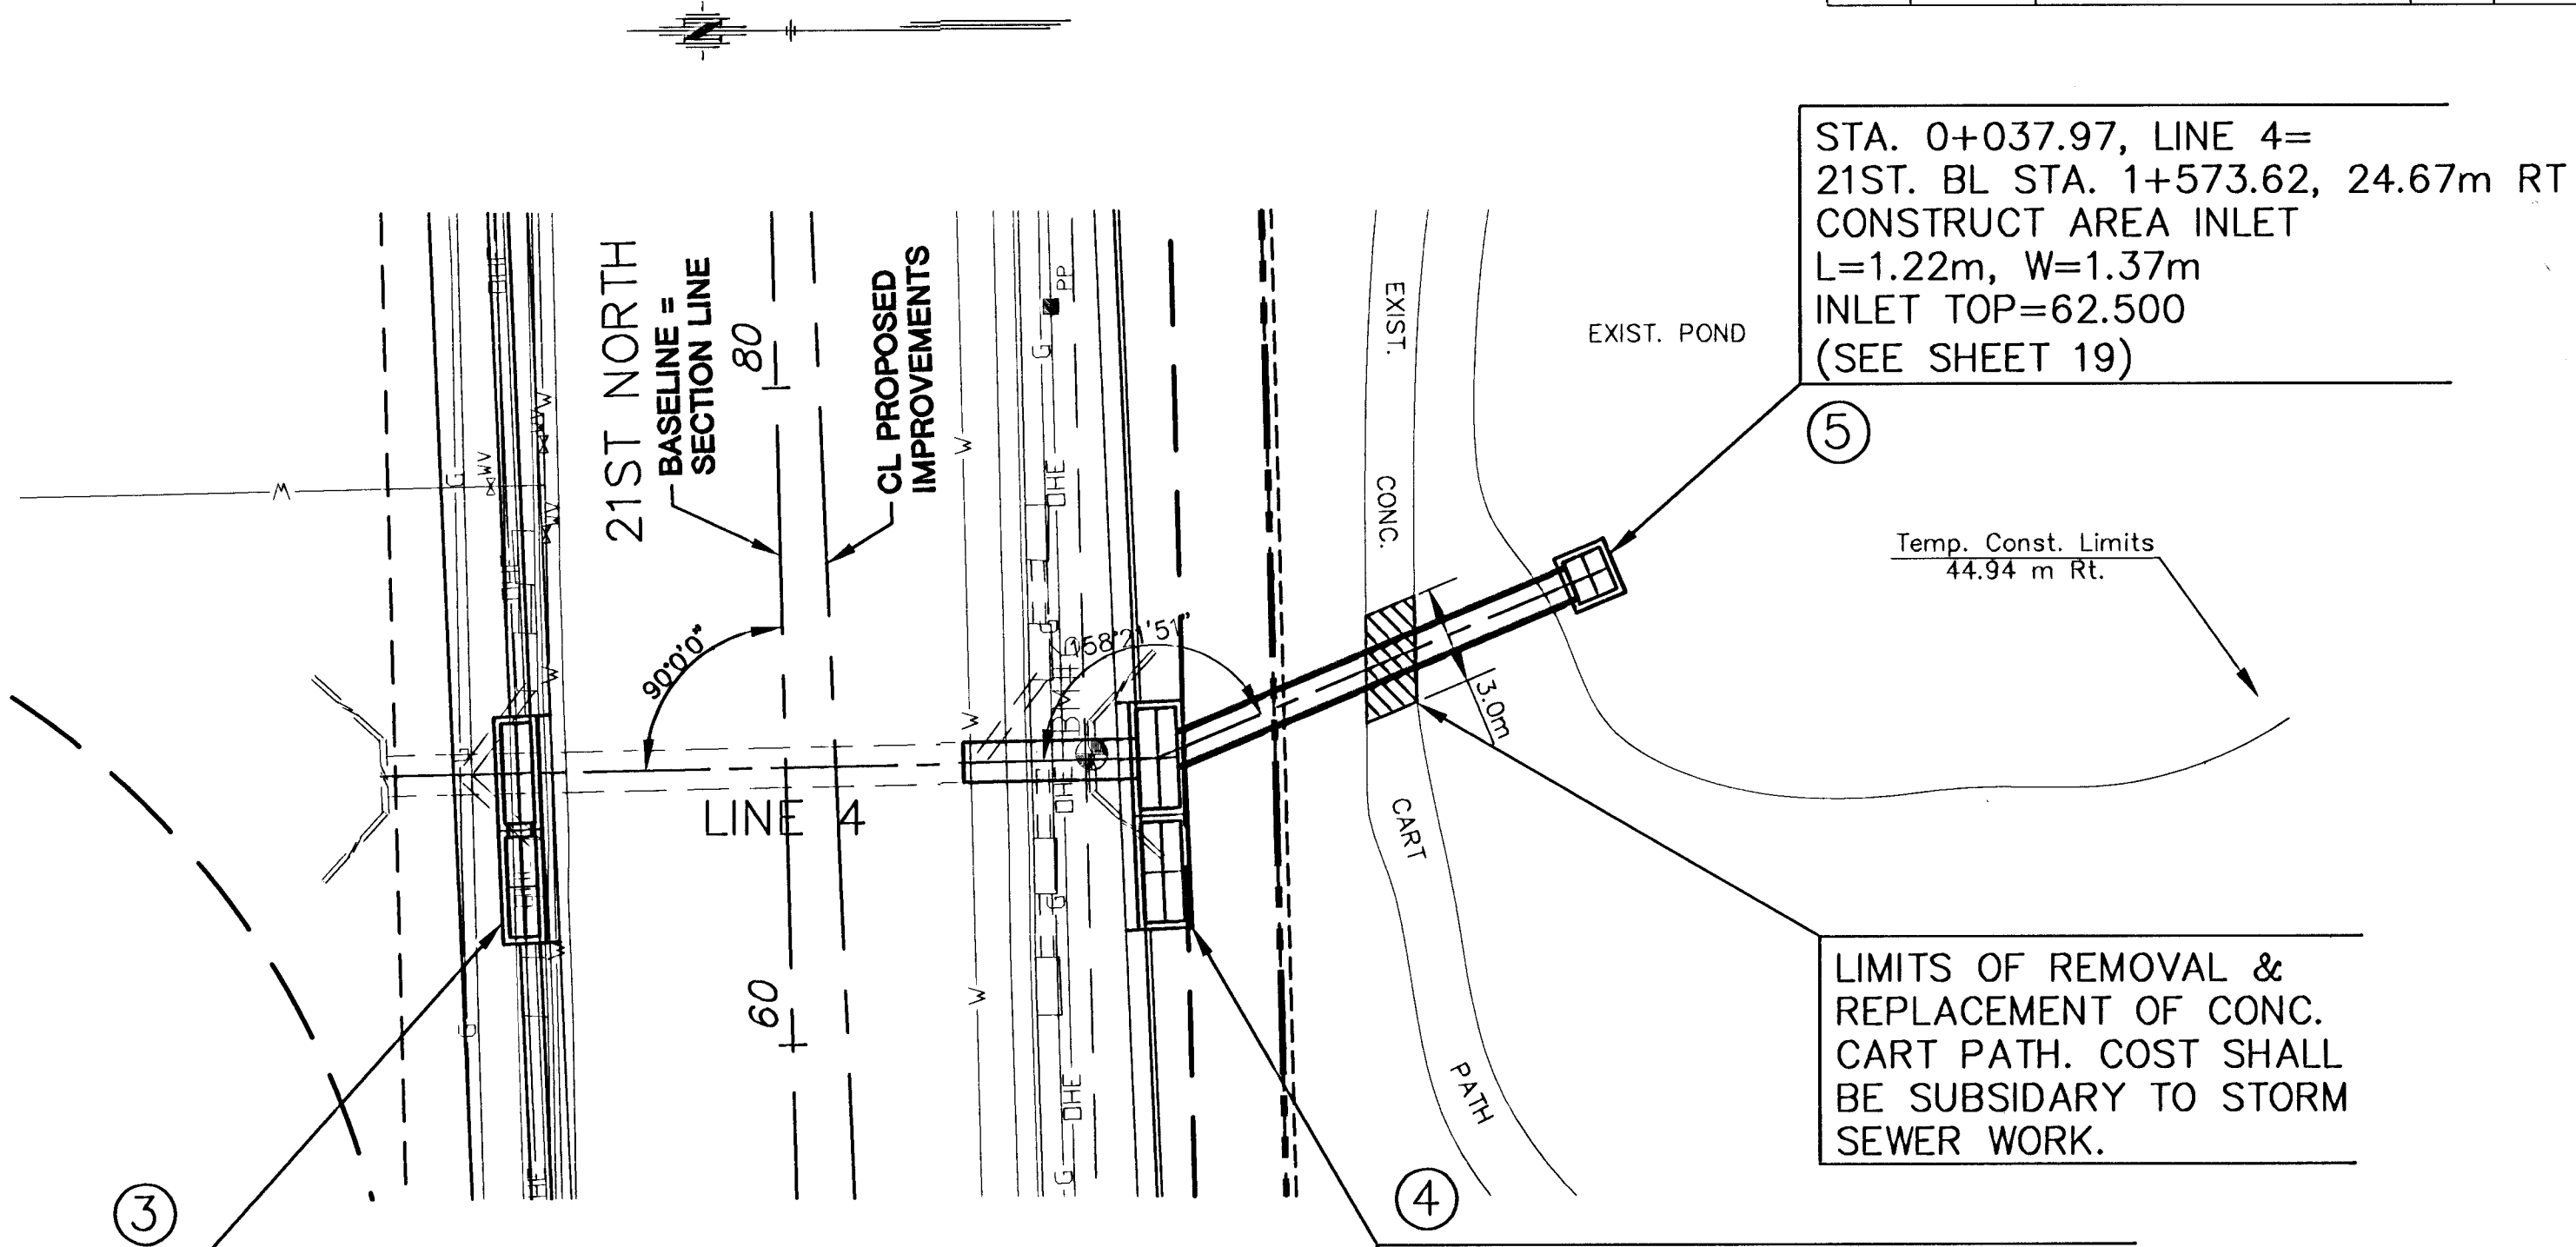

PLAN LINE 4

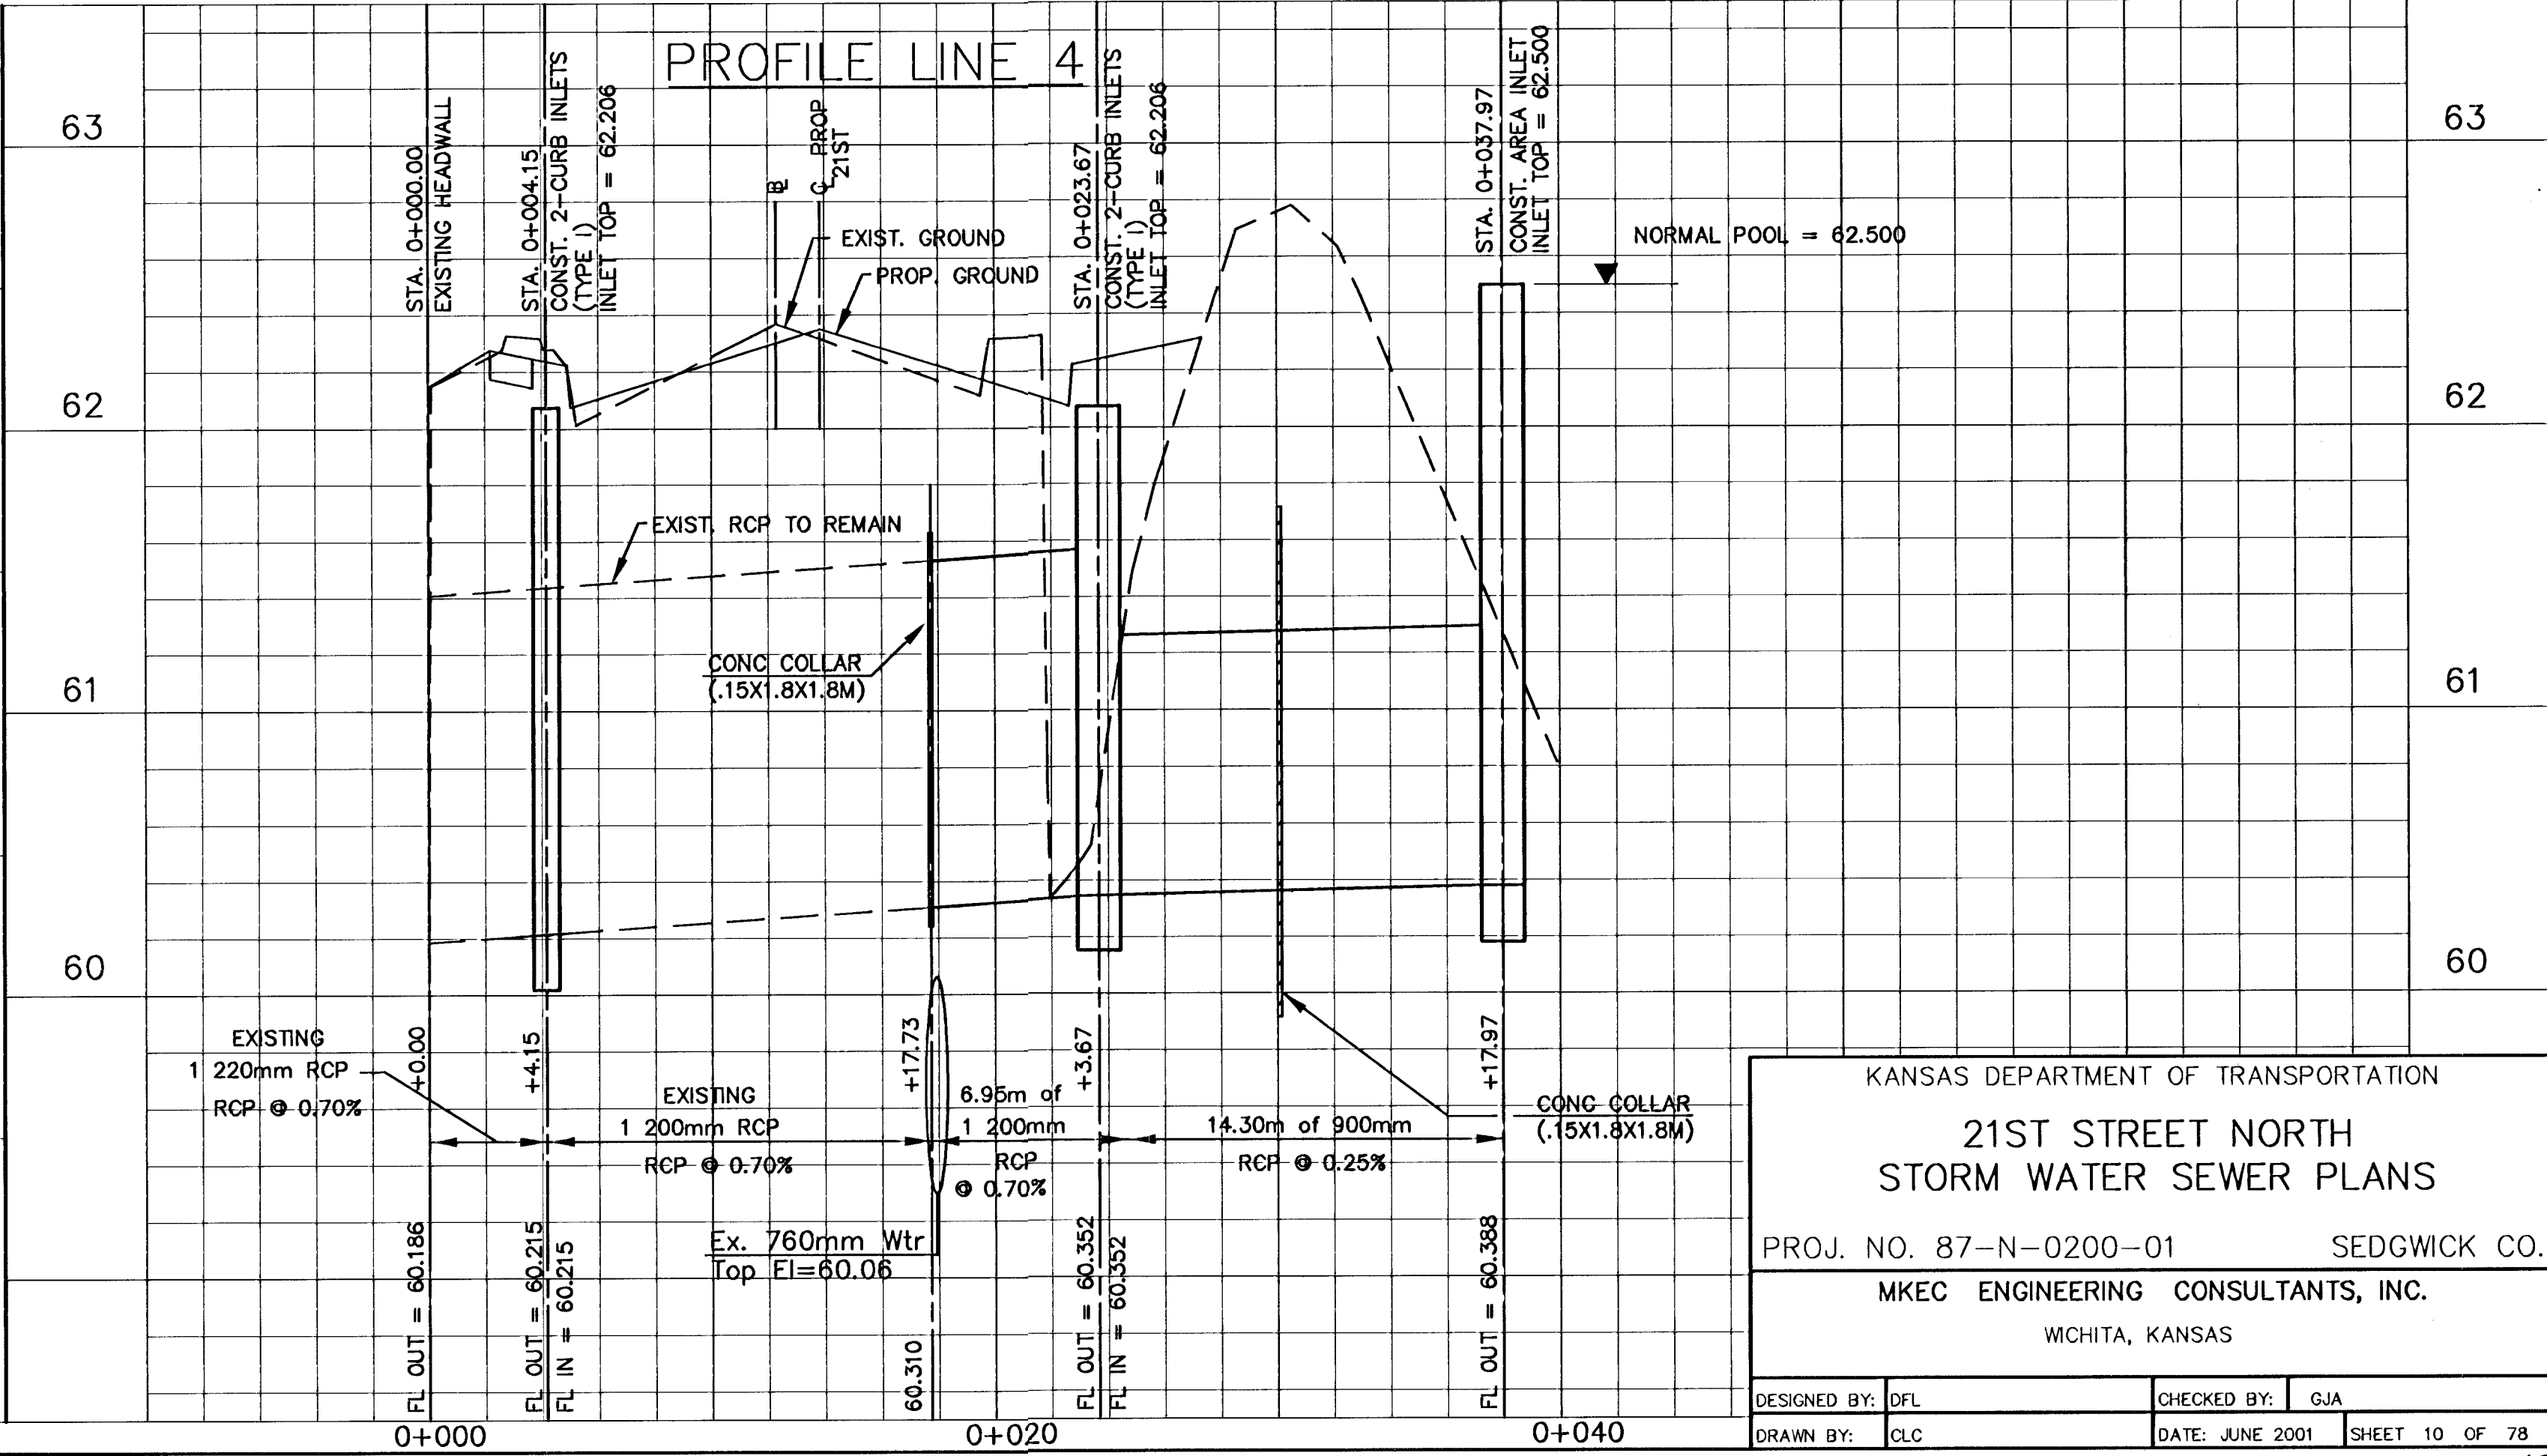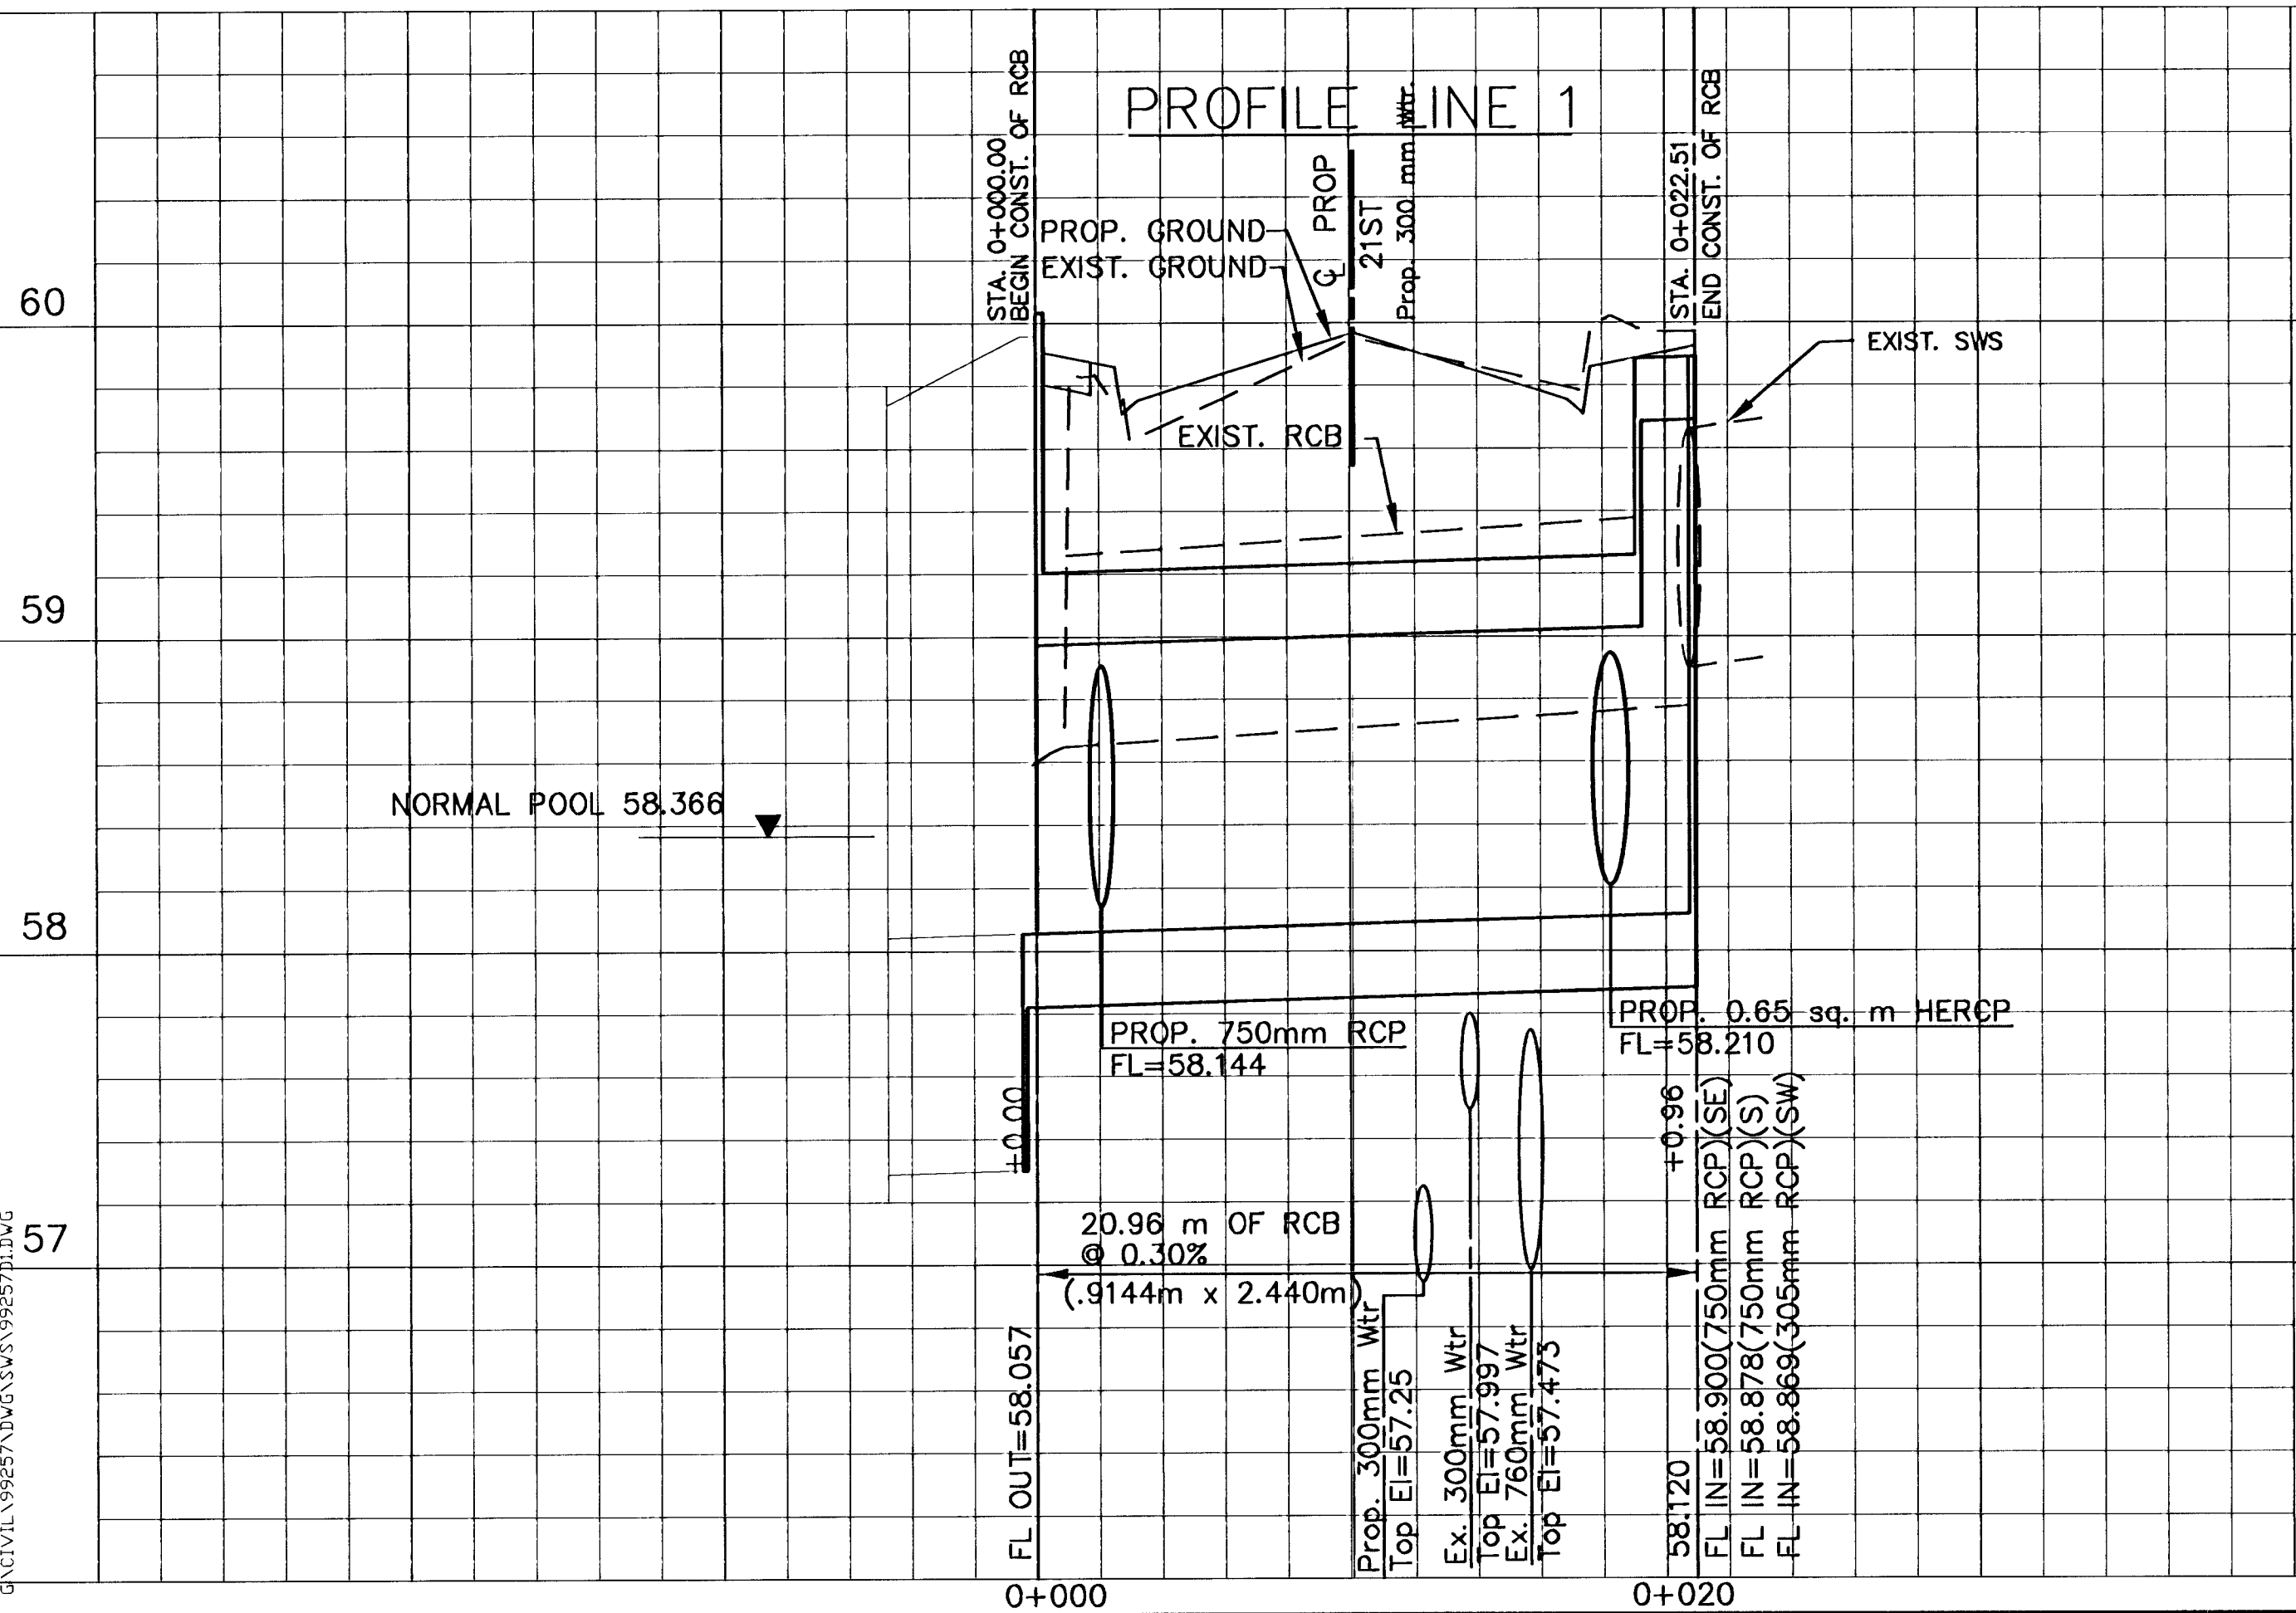

KANSAS DEPARTMENT OF TRANSPORTATION			
21ST STREET NORTH STORM WATER SEWER PLANS			
PROJ. NO. 87-N-0200-01		SEDGWICK CO.	
MKEC ENGINEERING CONSULTANTS, INC.			
WICHITA, KANSAS			
DESIGNED BY: DFL	CHECKED BY: GJA	DATE: JUNE 2001	
DRAWN BY: CLC	SHEET 10 OF 78		