

DATE	
BY	
REFERENCES NOTED	
REFERENCES CHECKED	

FHWA REG NO.	STATE	PROJECT NO.	YEAR	SHEET NO.	TOTAL SHEETS
7	KANSAS	87-N-0200-01	2001	11	78


STA. 0+038.71, LINE 2=
21ST BL STA. 0+902.77, 8.0m LT
CONSTRUCT 2-CURB INLETS (TYPE 1)
(3.05m X 1.22m)
INLET TOP=59.637
(SEE SHEET 17)

①


21ST. BL STA. 0+864.05
RCB (2.44 X .914m)

②

STA. 0+038.71, LINE 3=
21ST. BL STA. 0+902.77, 8.17m RT
CONSTRUCT 2-CURB INLETS (TYPE 1)
(4.57m X 1.52m)
INLET TOP=59.637
(SEE SHEET 18)

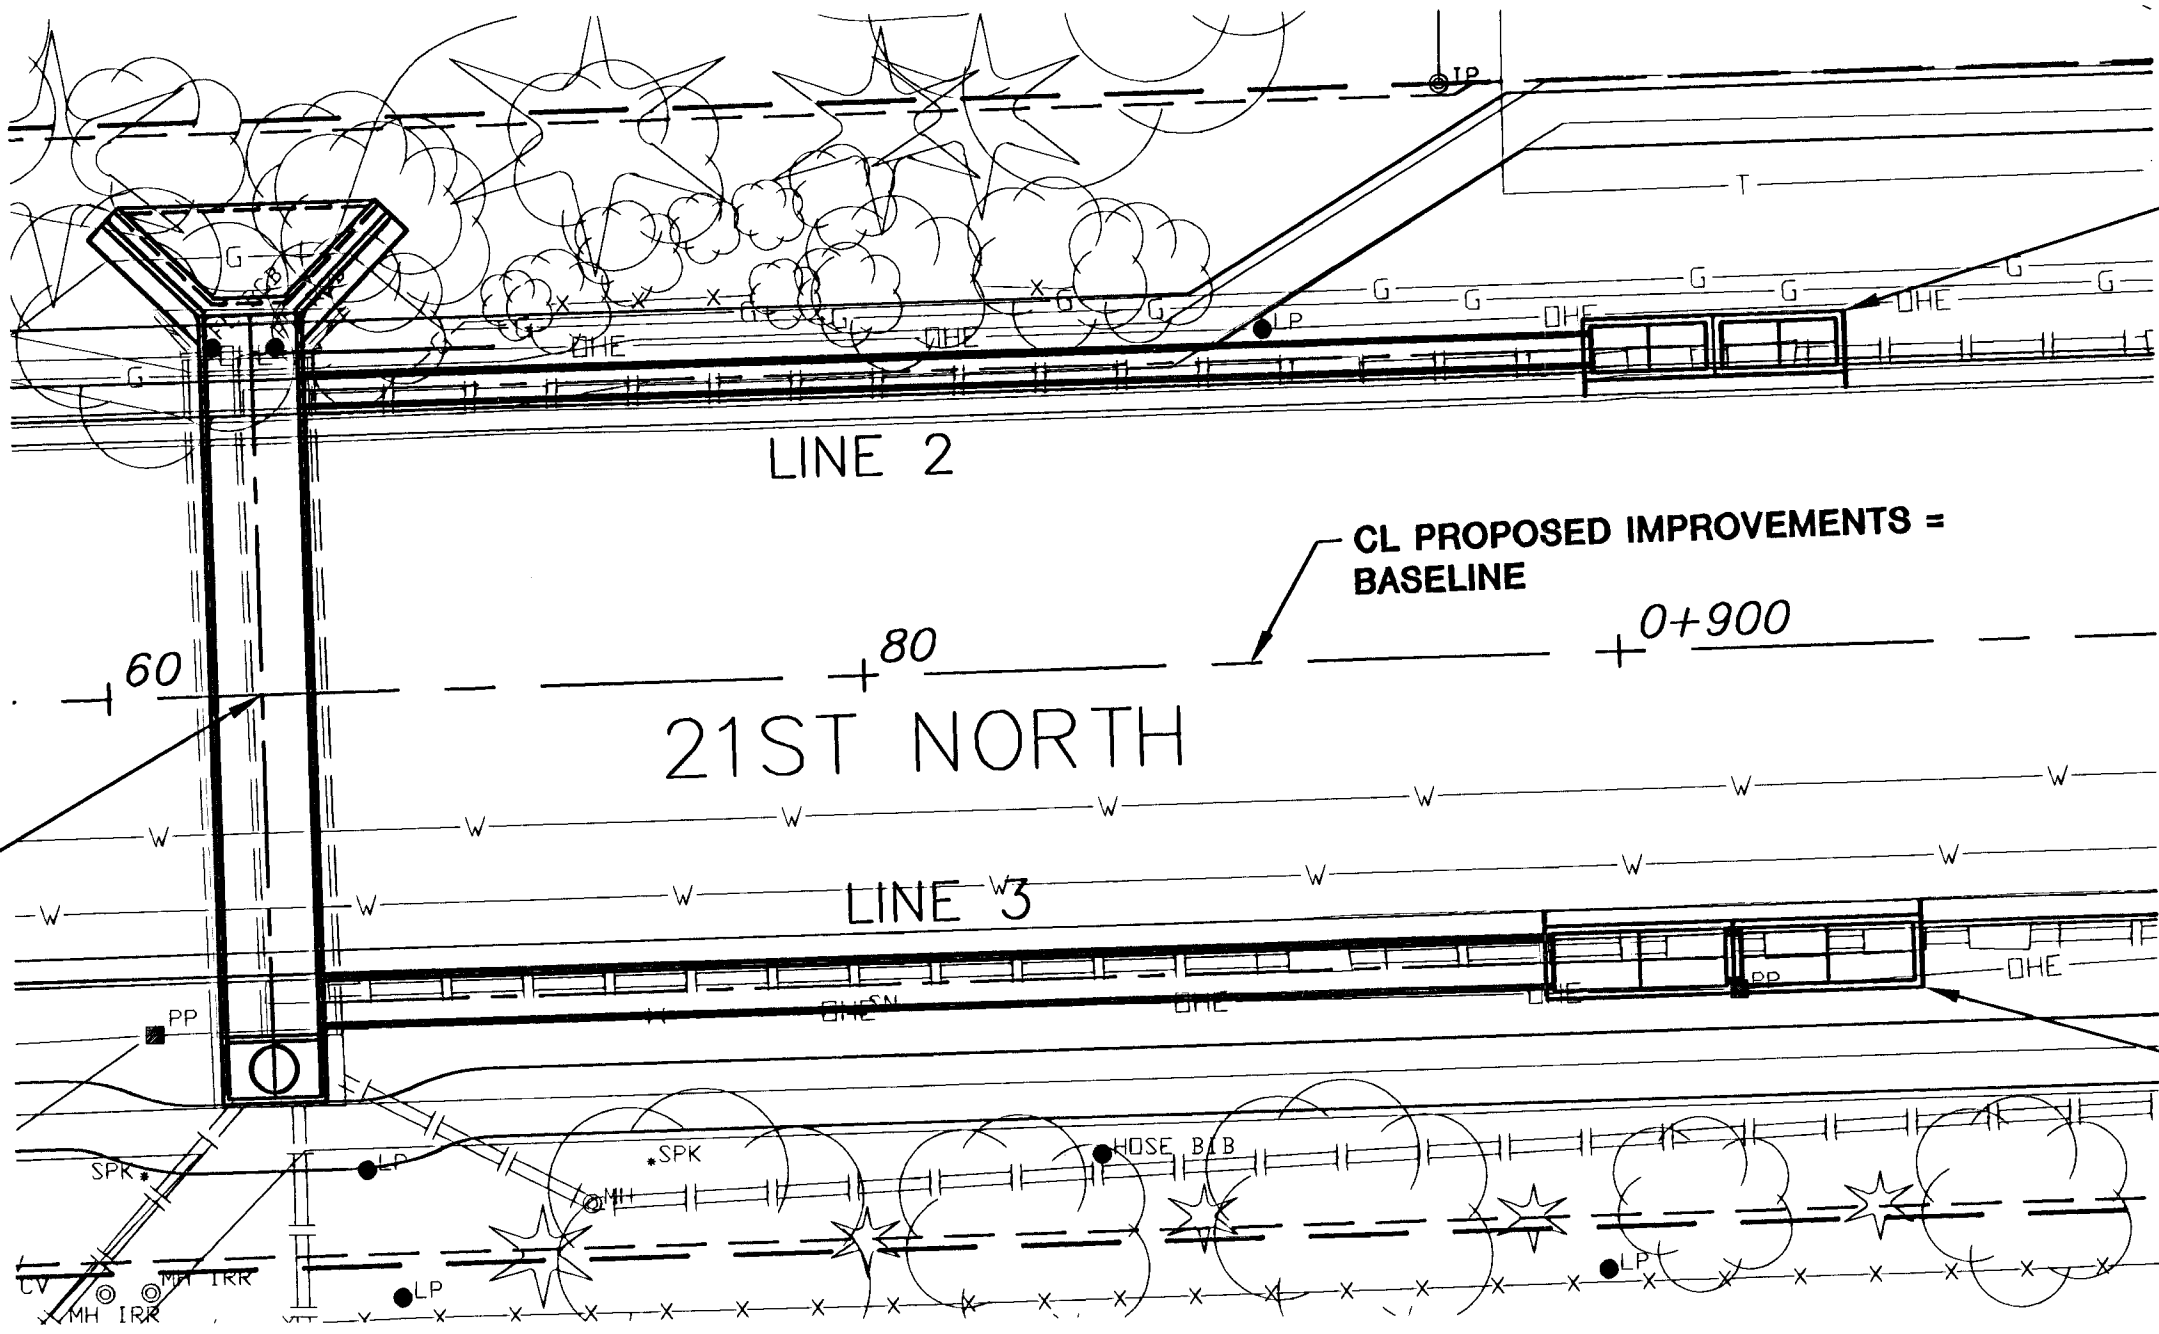

SCALE= 1:200

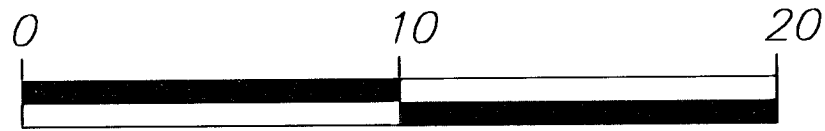

PLAN: Lat. & Long. (meters)

PROFILE: Horiz. same as above,

