

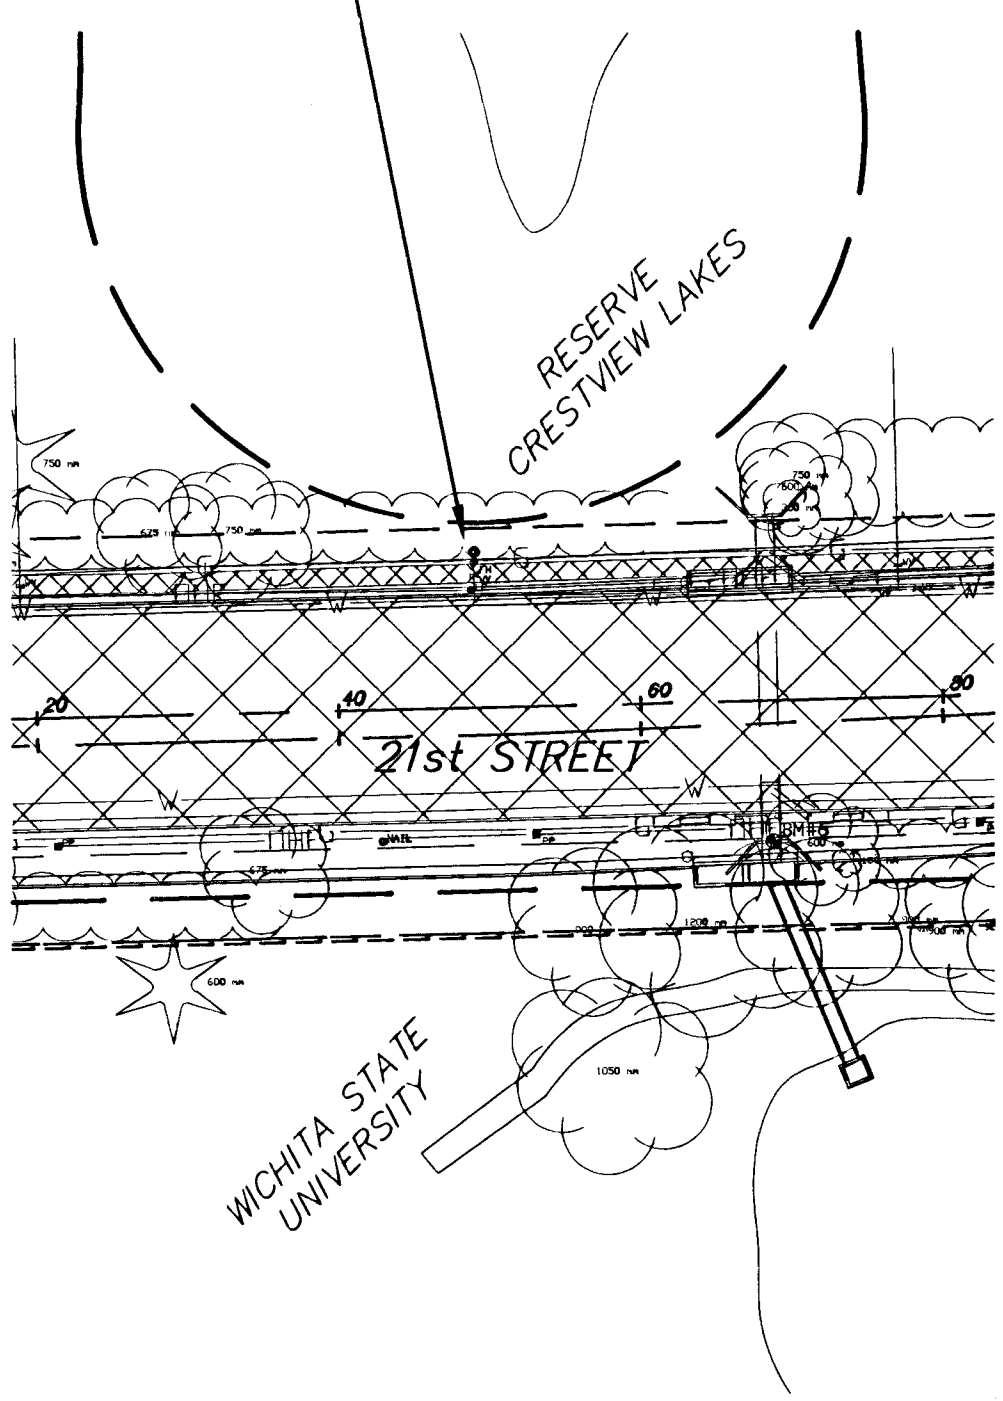
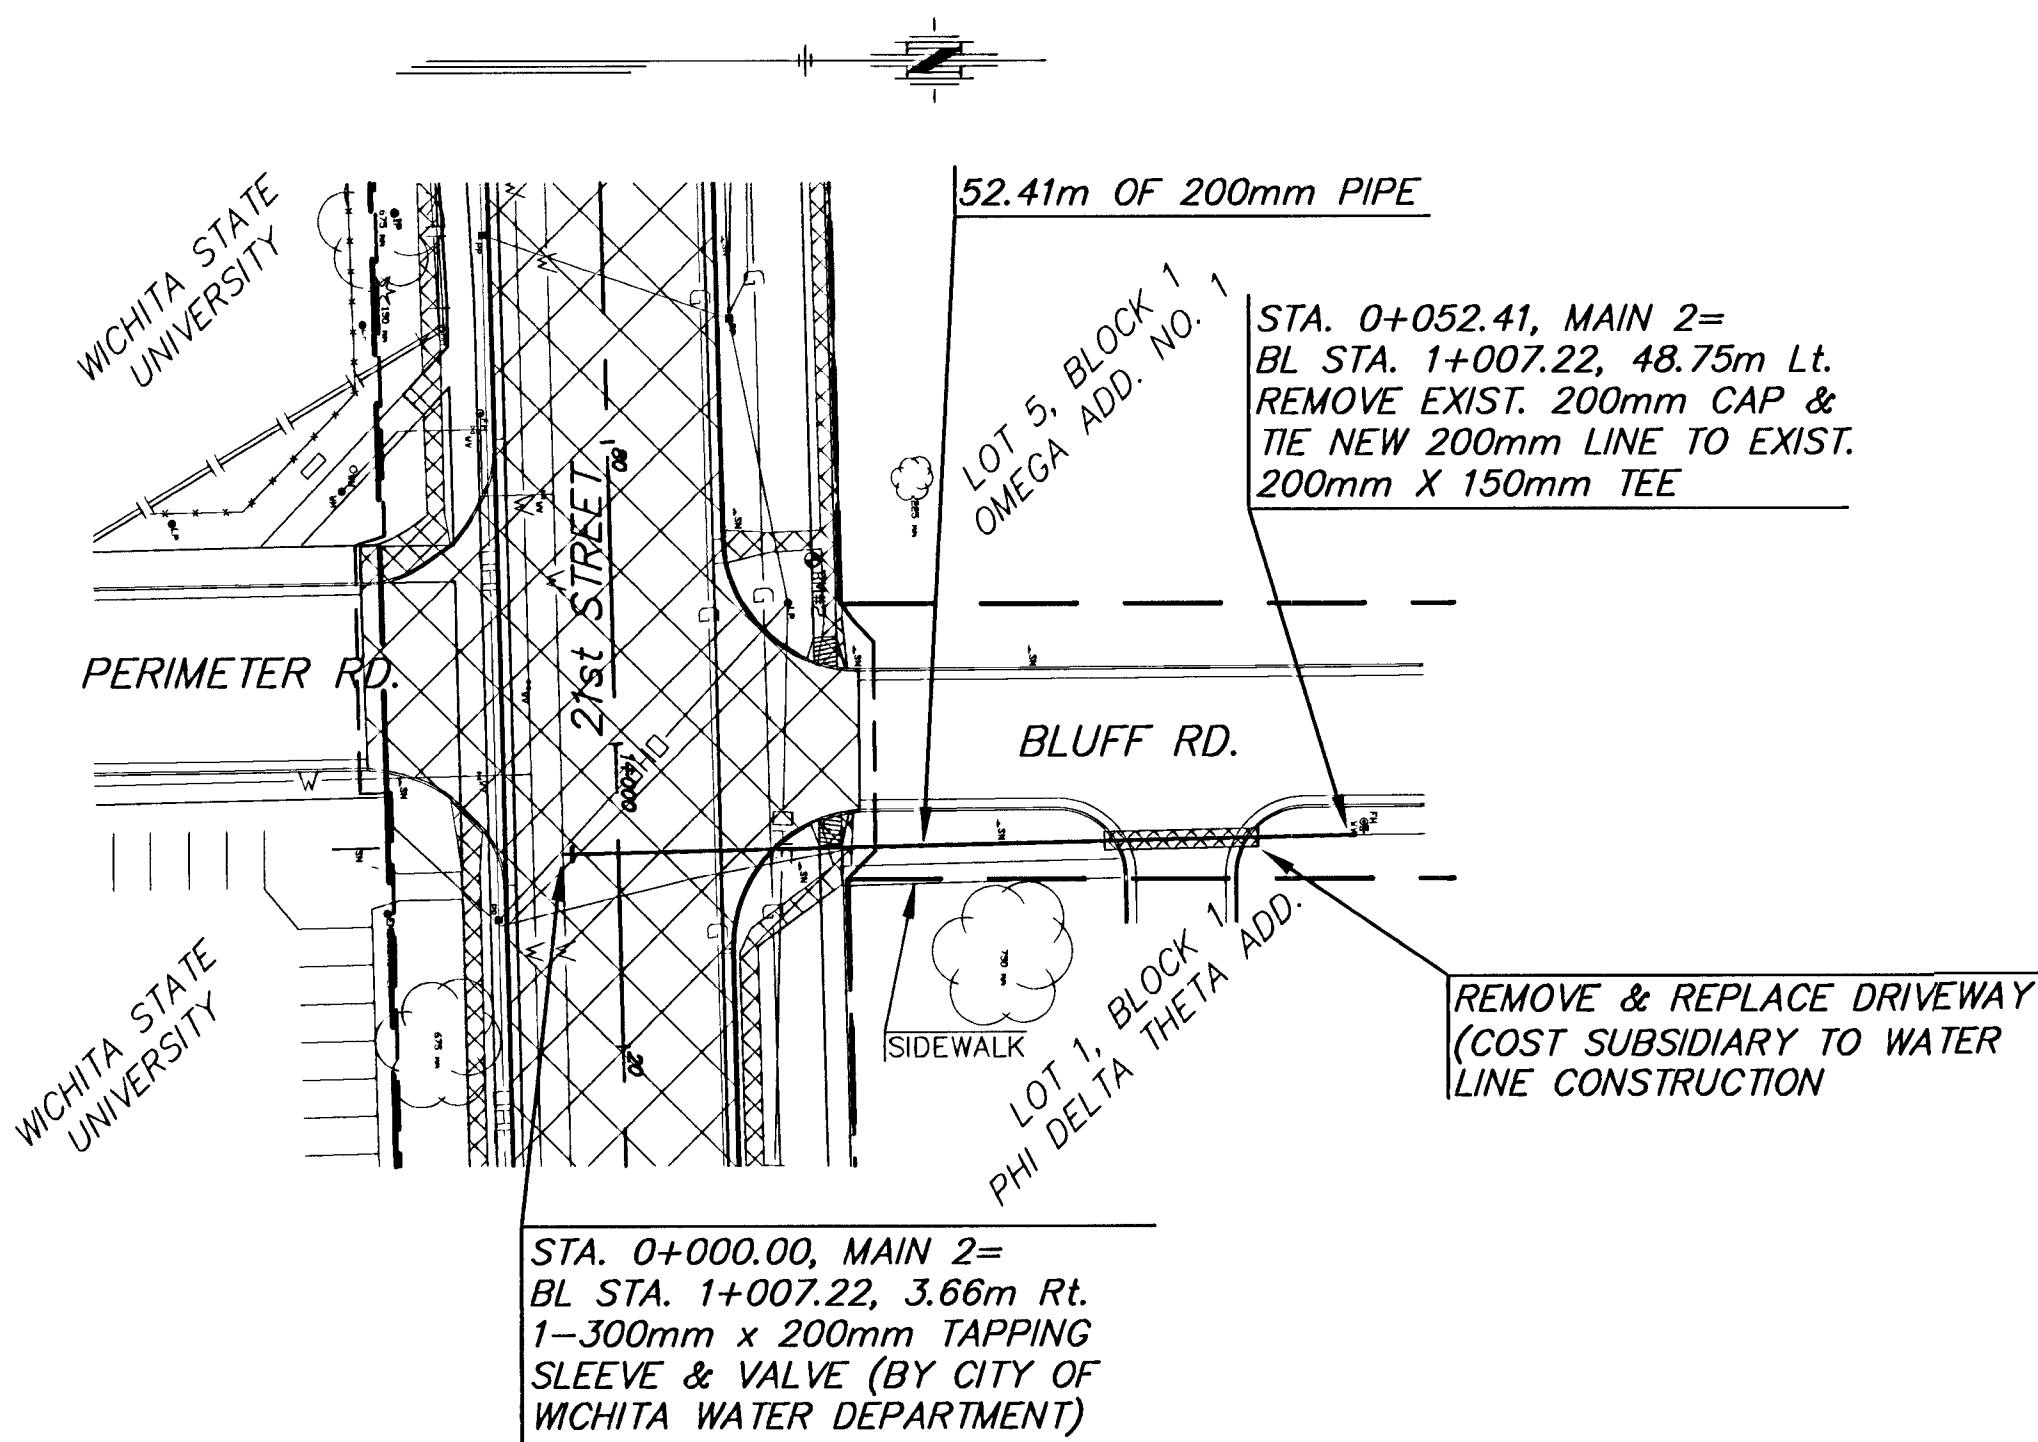
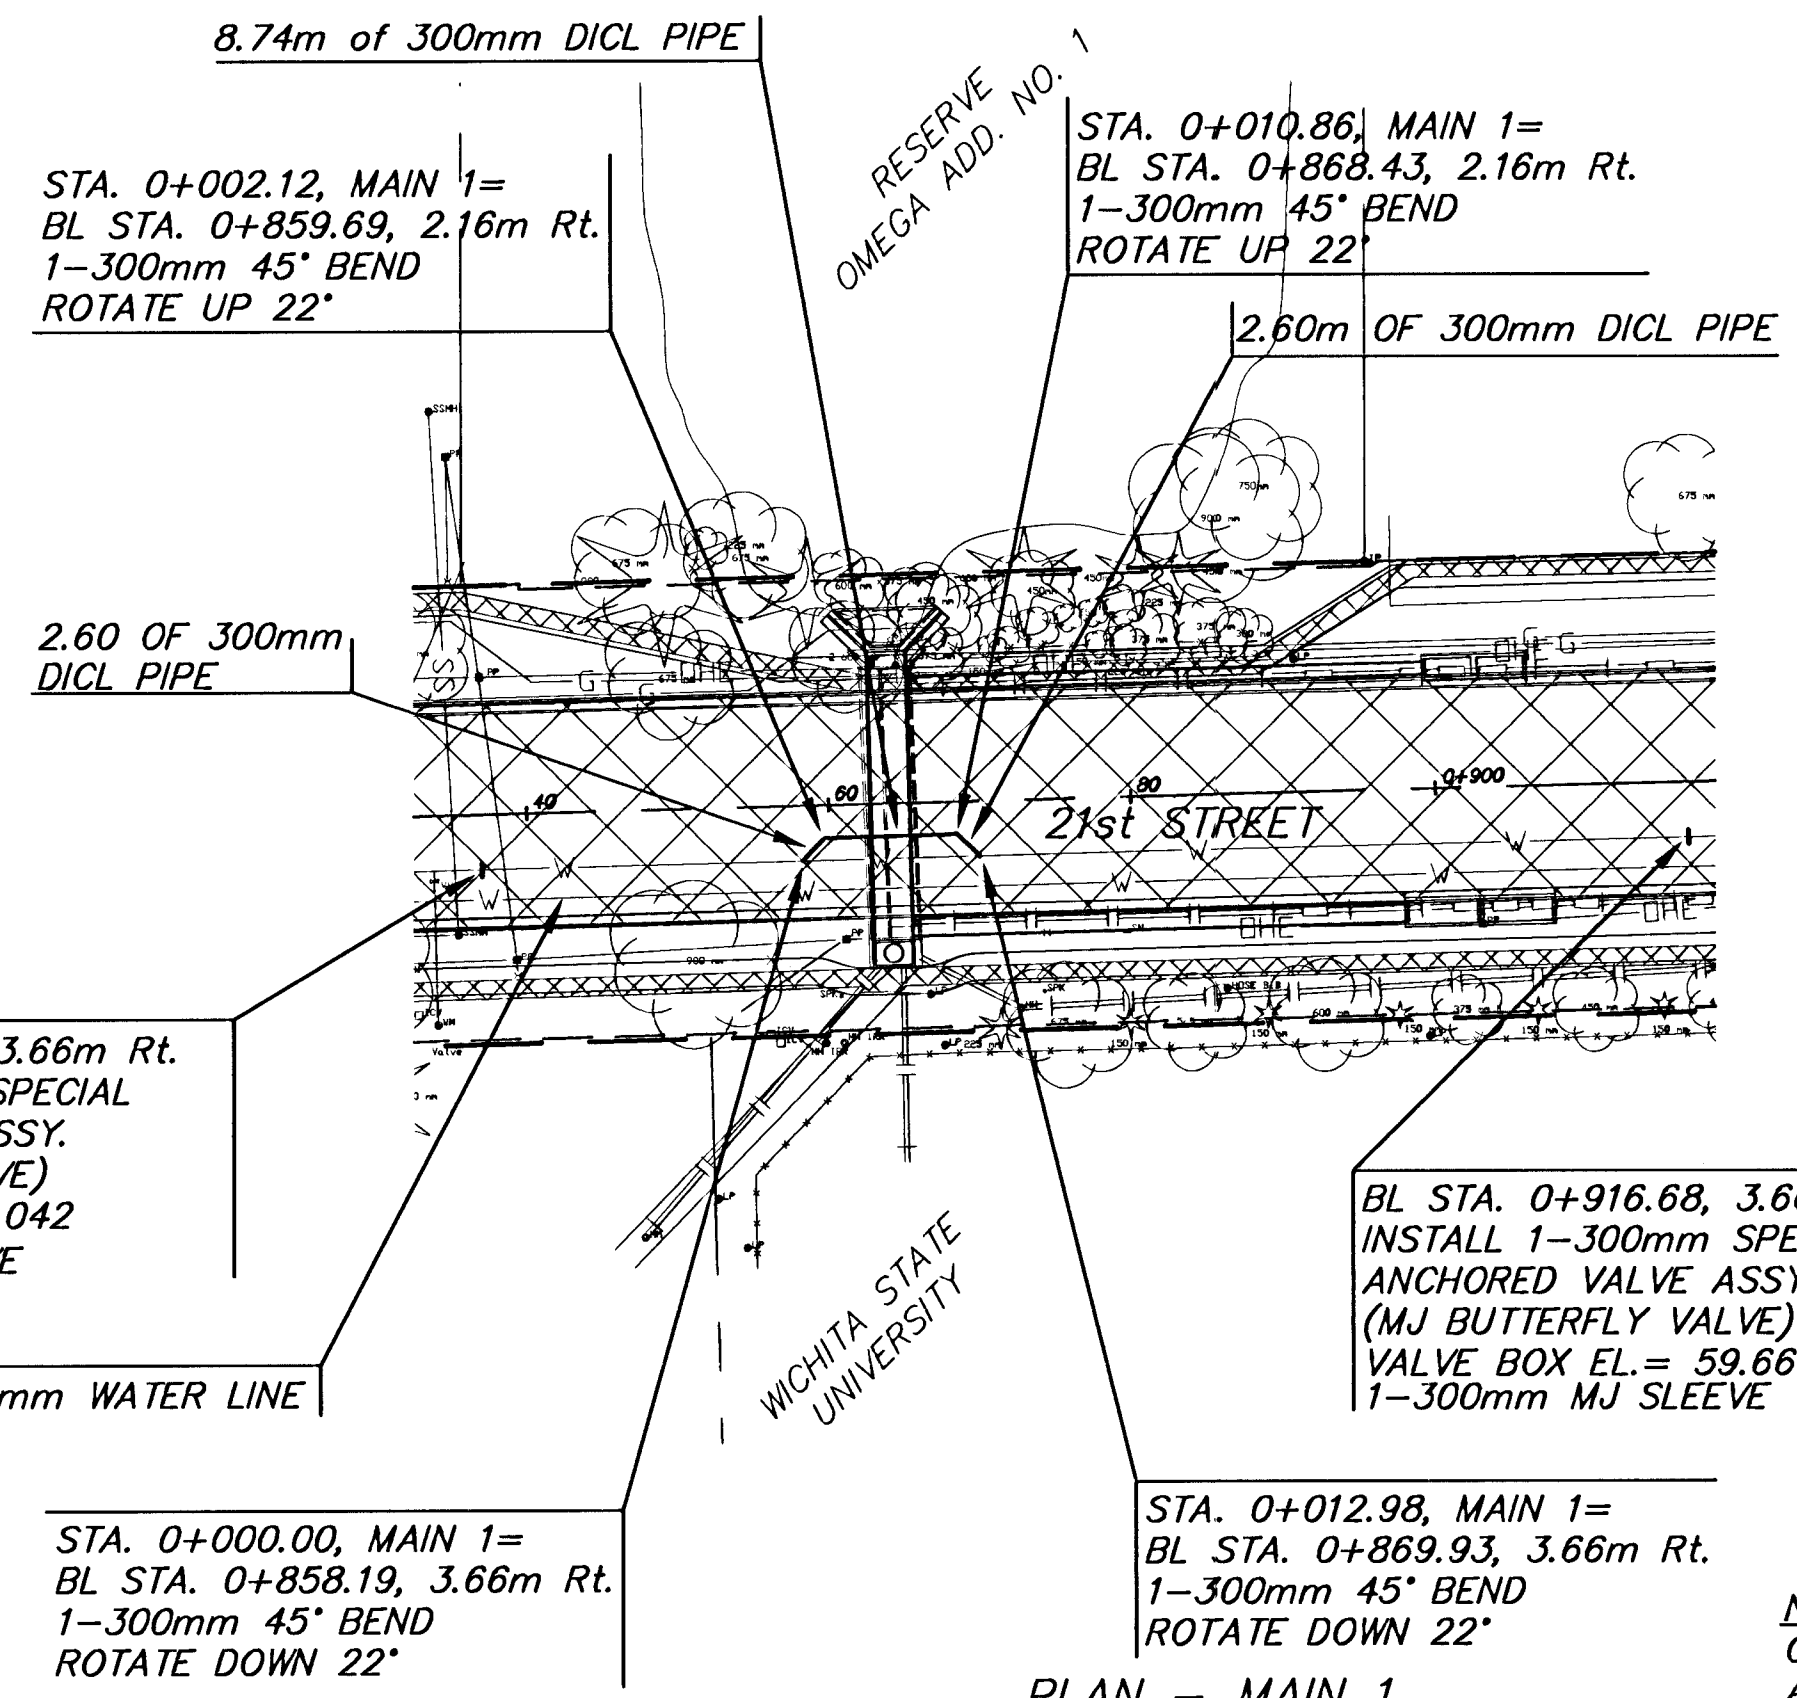


FHWA REG NO.	STATE	PROJECT NO.	YEAR	SHEET NO.	TOTAL SHEETS
7	KANSAS	87-N-0200-01	2001	12	78

BL STA. 1+549.17, 9.92m Lt.
RELOCATE EXIST. FIRE HYDT.
0.69m TO THE NORTH
(SEE DETAIL SHEET 28)

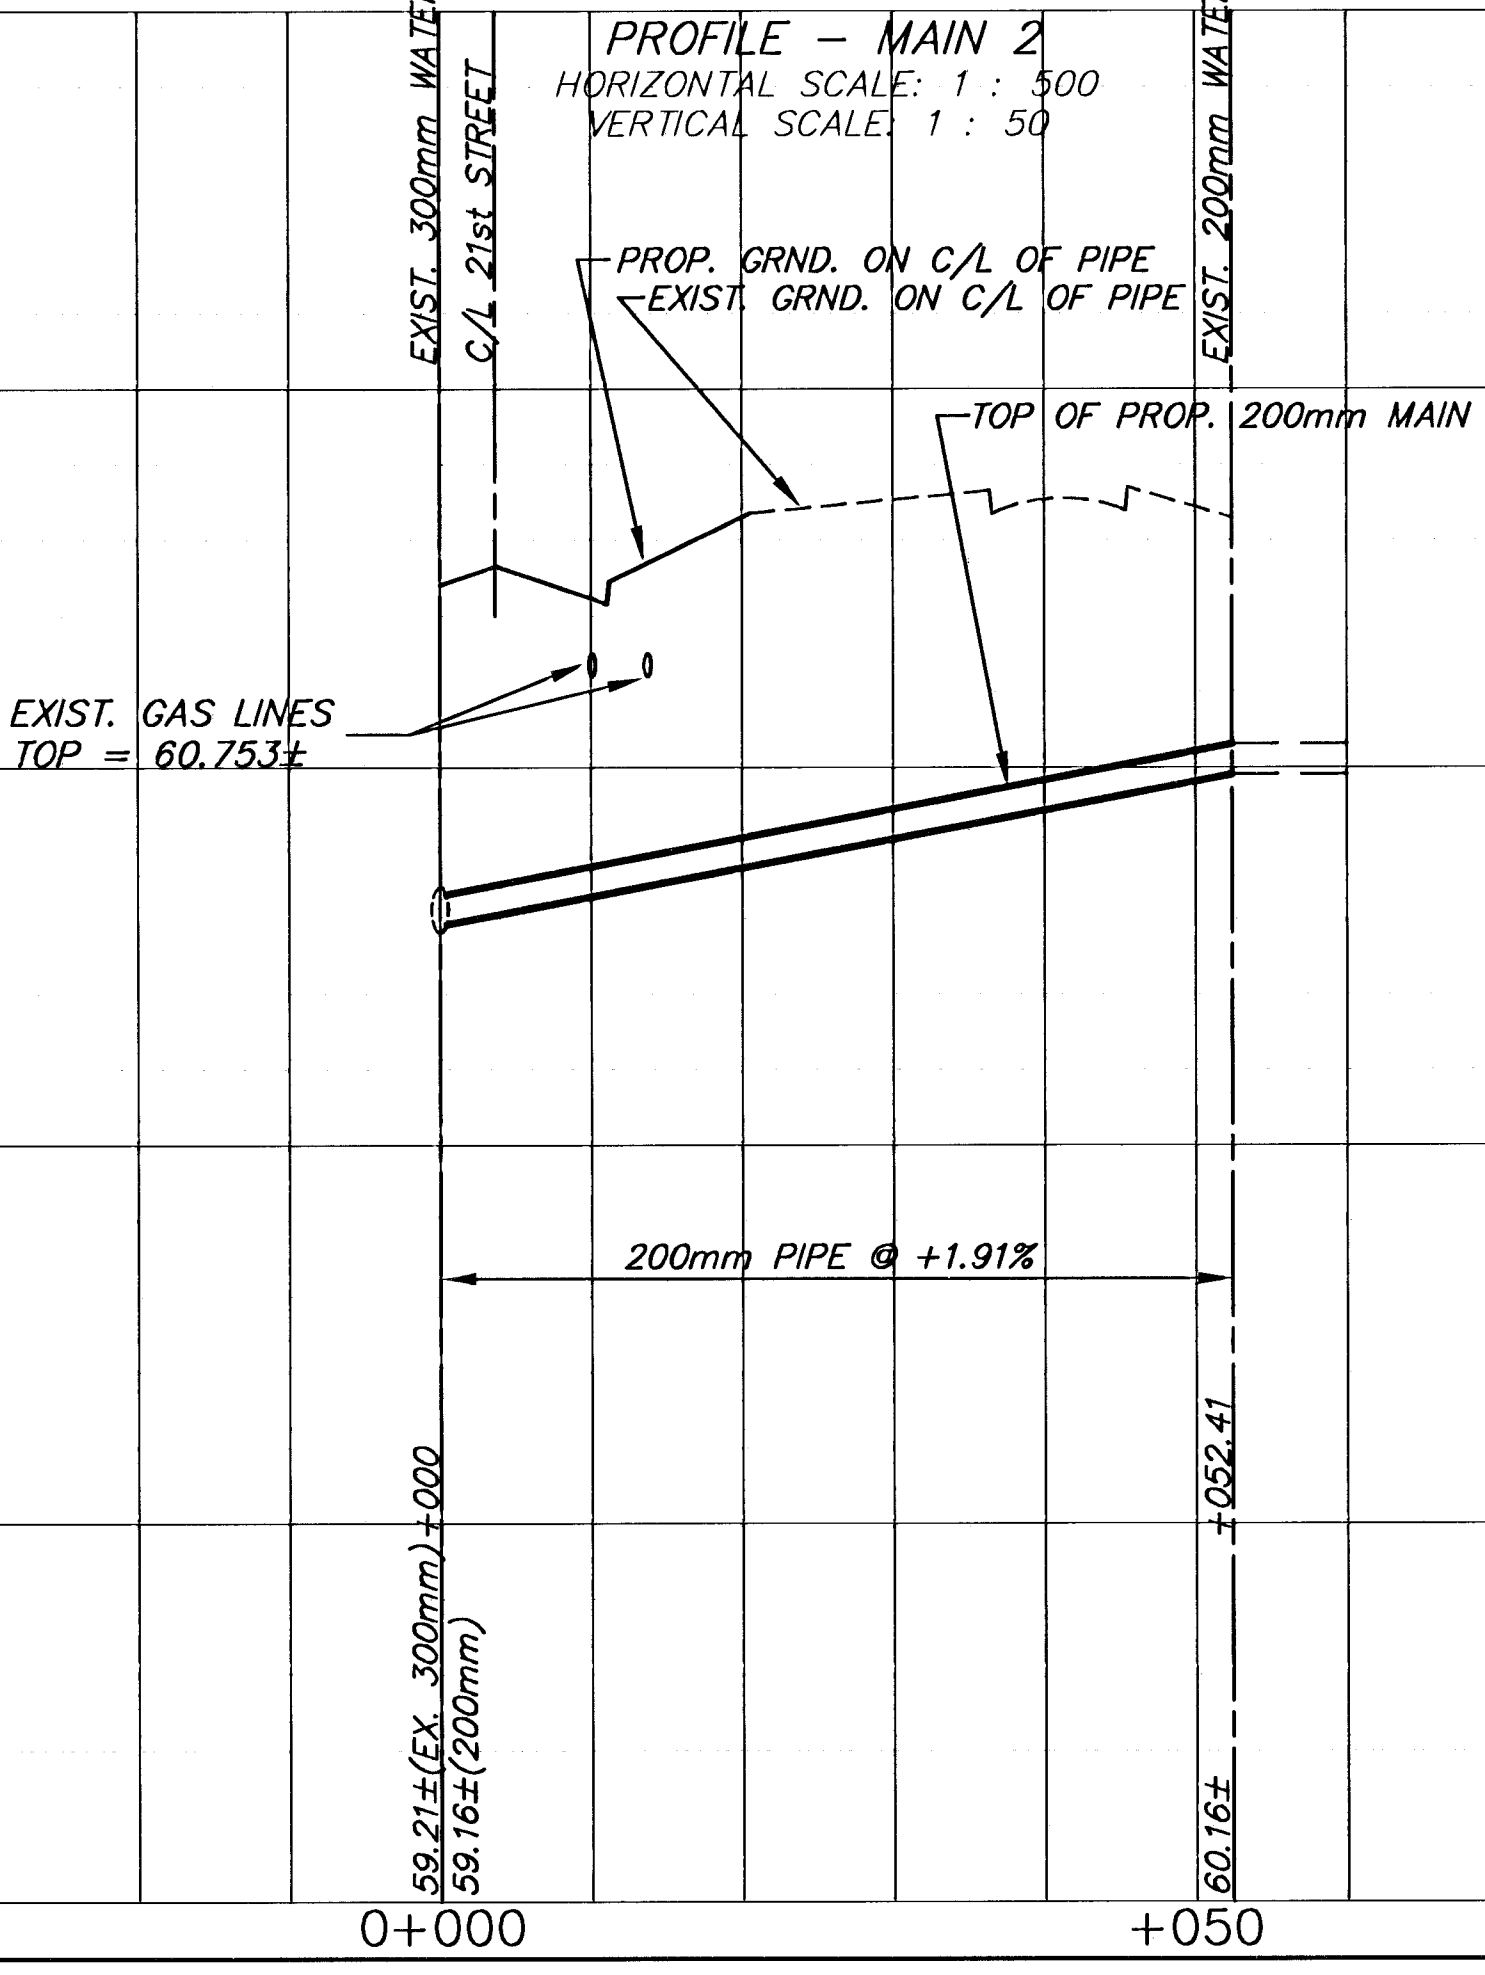

NOTE:
CONTRACTOR TO VERIFY DEPTH
AND LOCATION OF EXISTING
WATER MAINS PRIOR TO CONST.

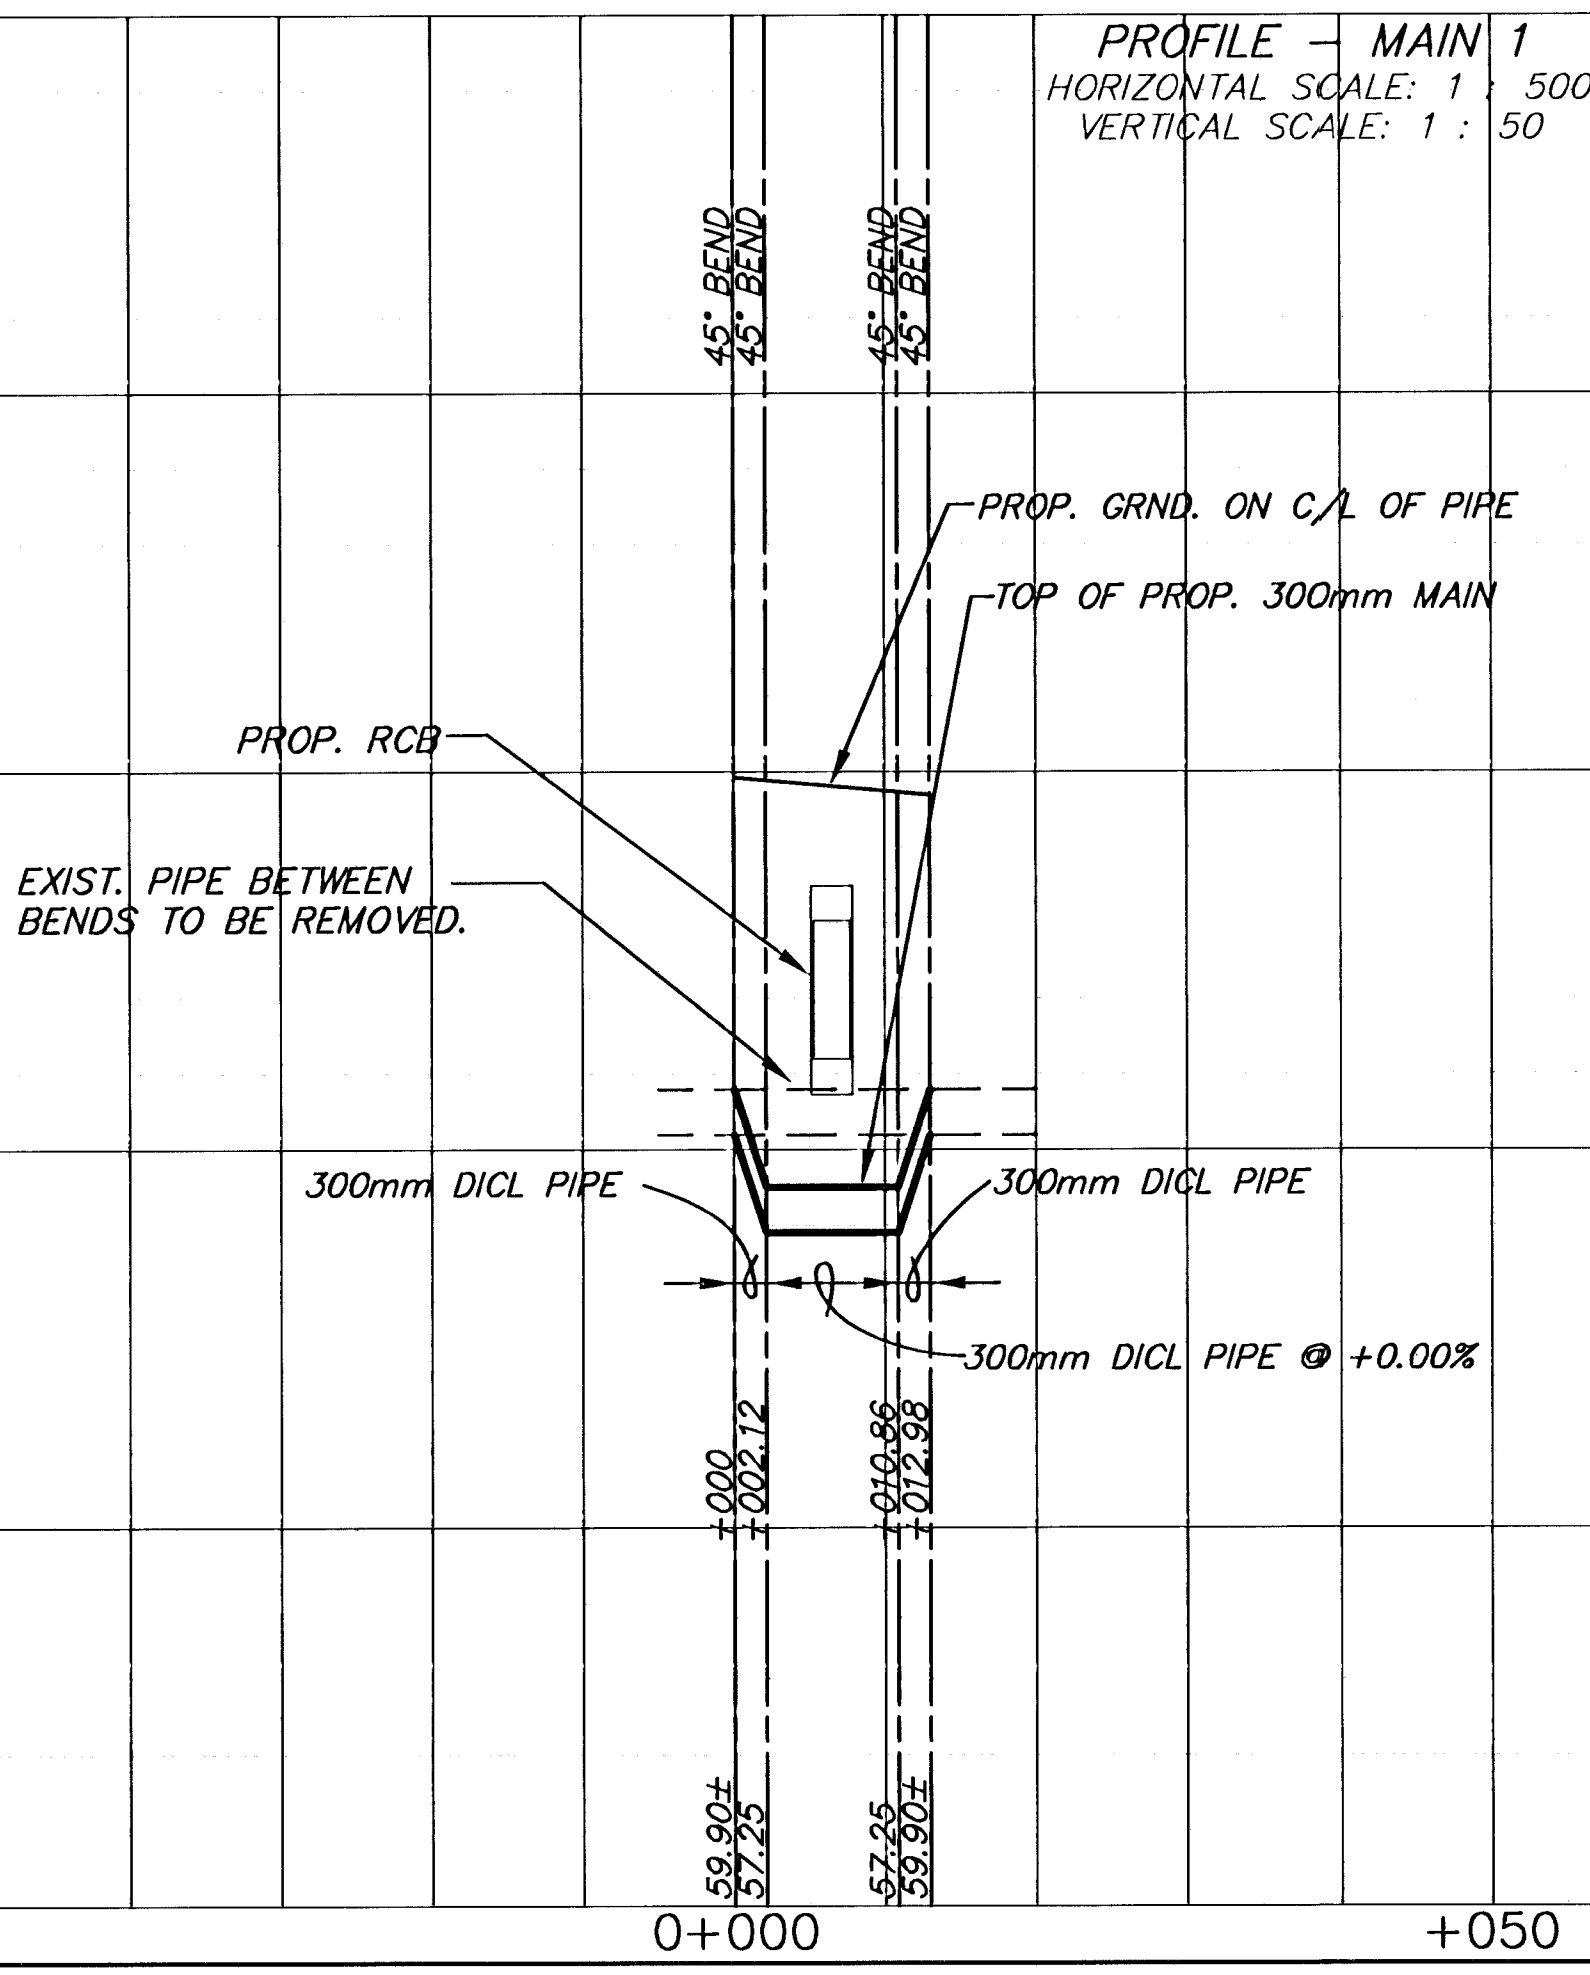

KANSAS DEPARTMENT OF TRANSPORTATION
21ST STREET NORTH
WATER LINE RELOCATION

G:\CIVIL\99257\DWG\WTR\99257-C1.DWG