
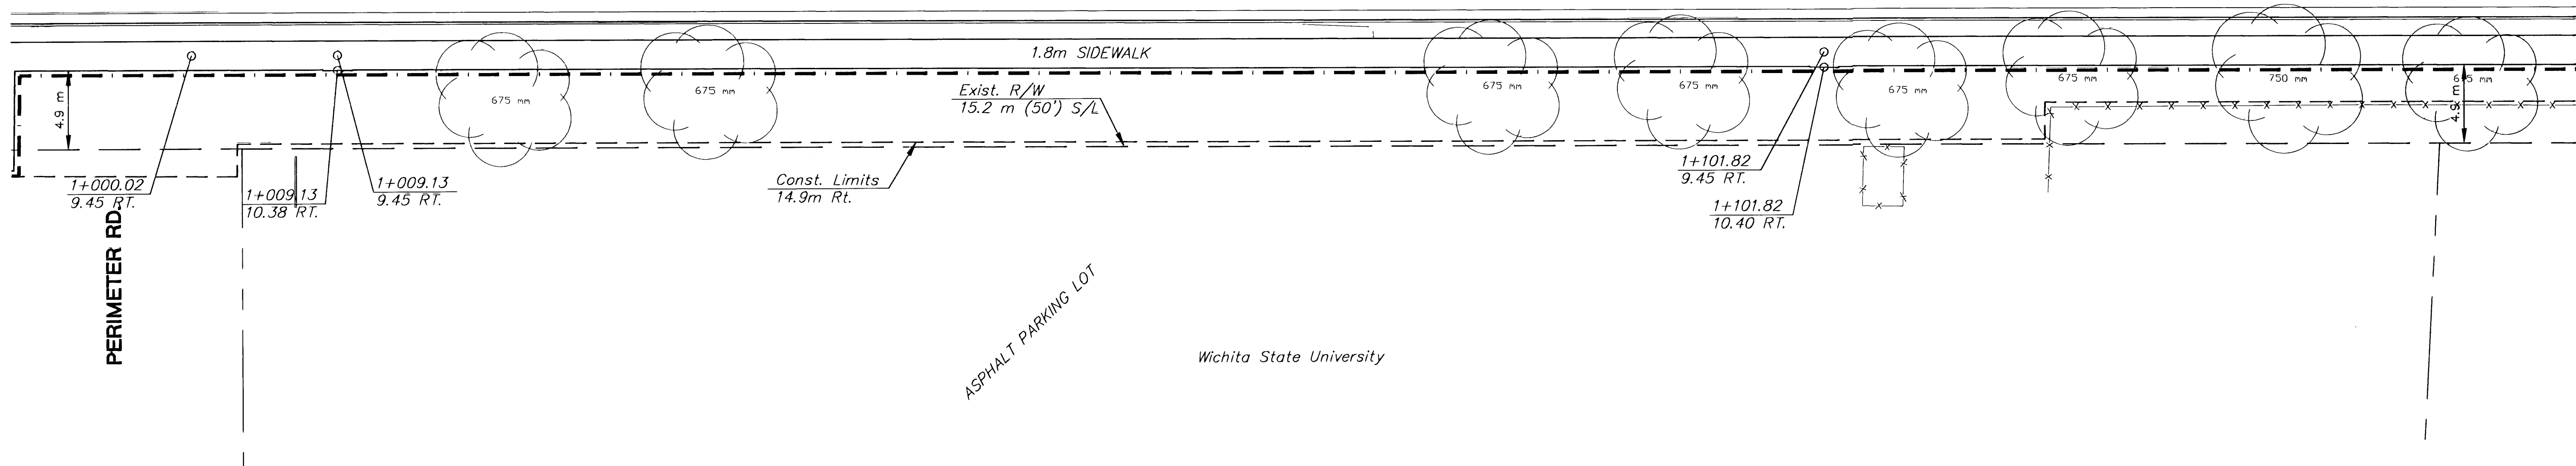
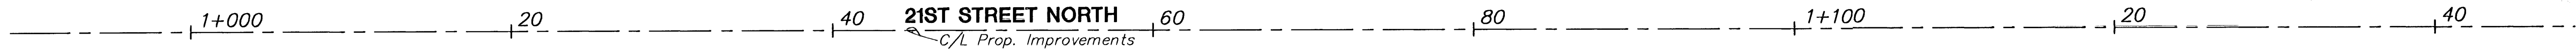


FHWA REG NO.	STATE	PROJECT NO.	YEAR	SHEET NO	TOTAL SHEETS
	KANSAS	87-N-0200-01	2001	39	78

DATE	BY	REFERENCES NOTED	REFERENCES CHECKED

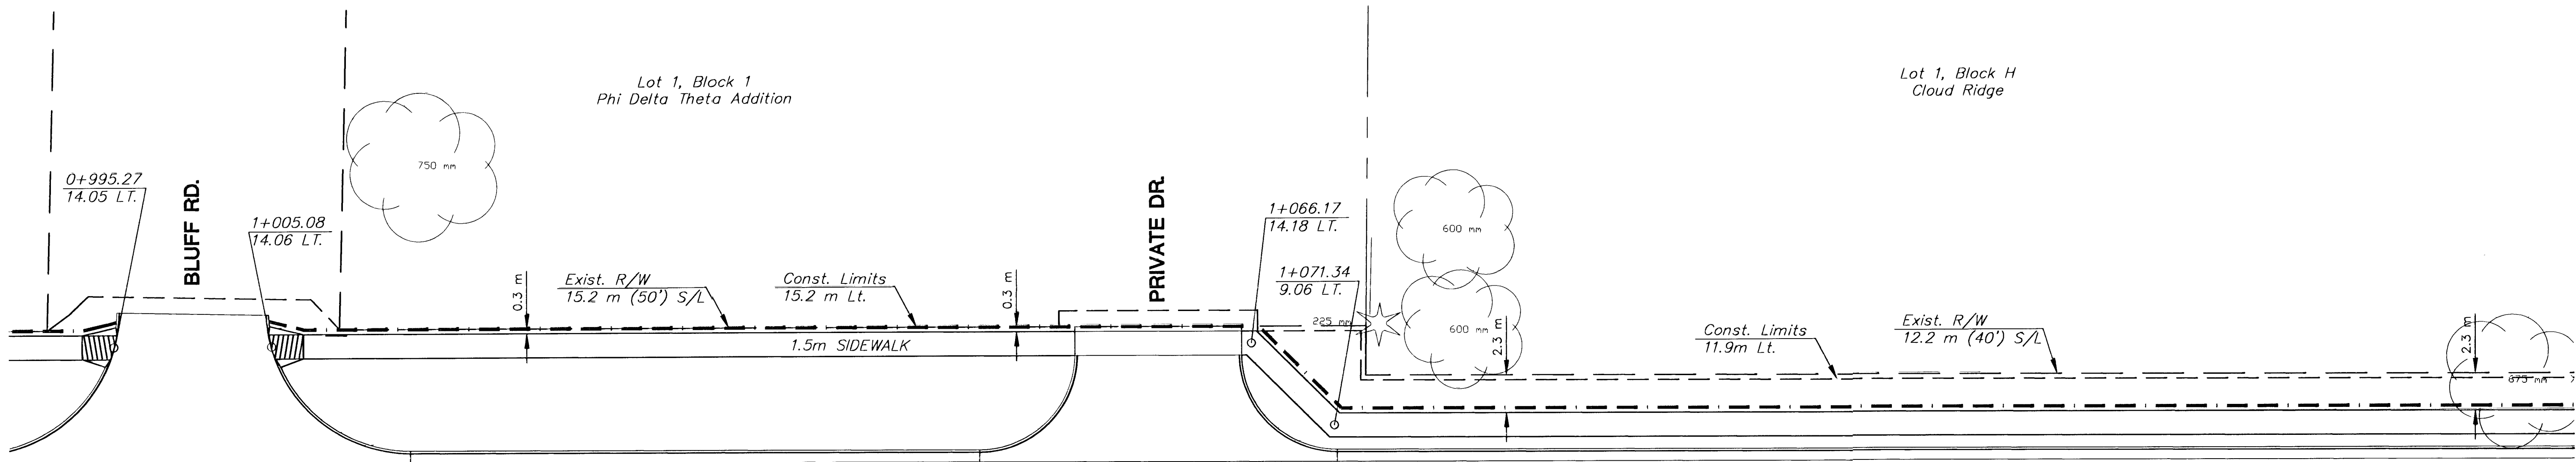

LEGEND

- = SODDING LIMITS
- = SEEDING LIMITS

NOTE:
CONTRACTOR TO RESOD ALL DISTURBED AREAS
OUTSIDE OF DESIGNATED SODDING LIMITS.

PLANTING & LANDSCAPING BY SEPARATE CONTRACT

NO.	DATE	REVISIONS	BY	APP'D
2				
1				

KANSAS DEPARTMENT OF TRANSPORTATION
ROADSIDE IMPROVEMENTS
21ST STREET NORTH
STA. 0+990 TO STA. 1+140
PROJ. NO.

MKEC ENGINEERING CONSULTANTS, INC.
WICHITA, KANSAS

DESIGNED BY: DFL
CHECKED BY: JTC
DRAWN BY: GJR
DATE: JUNE 2001
SHEET 39 OF 78