


	BY	DATE
REFERENCES NOTED		
REFERENCES CHECKED		


[illegible]

Ø FOR INFORMATION ONLY

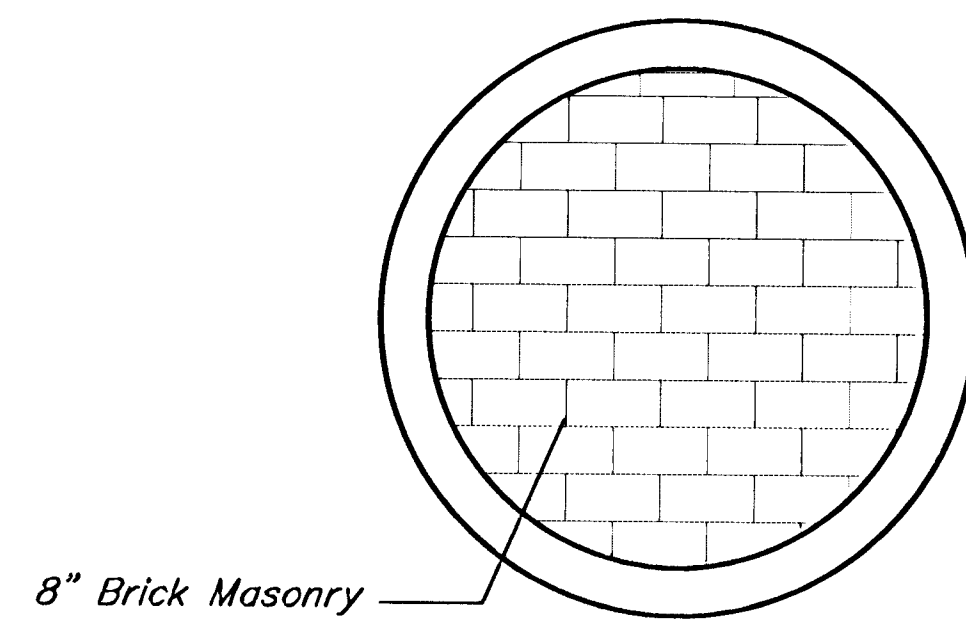

PIPE PLUG DETAIL

1. Mortar used in plug construction shall be in accordance with standard specifications.
2. All brick used in stack construction shall meet standard specifications.
3. Pipe plugs shall be Subsidiary to the bid item for the pipe being plugged.

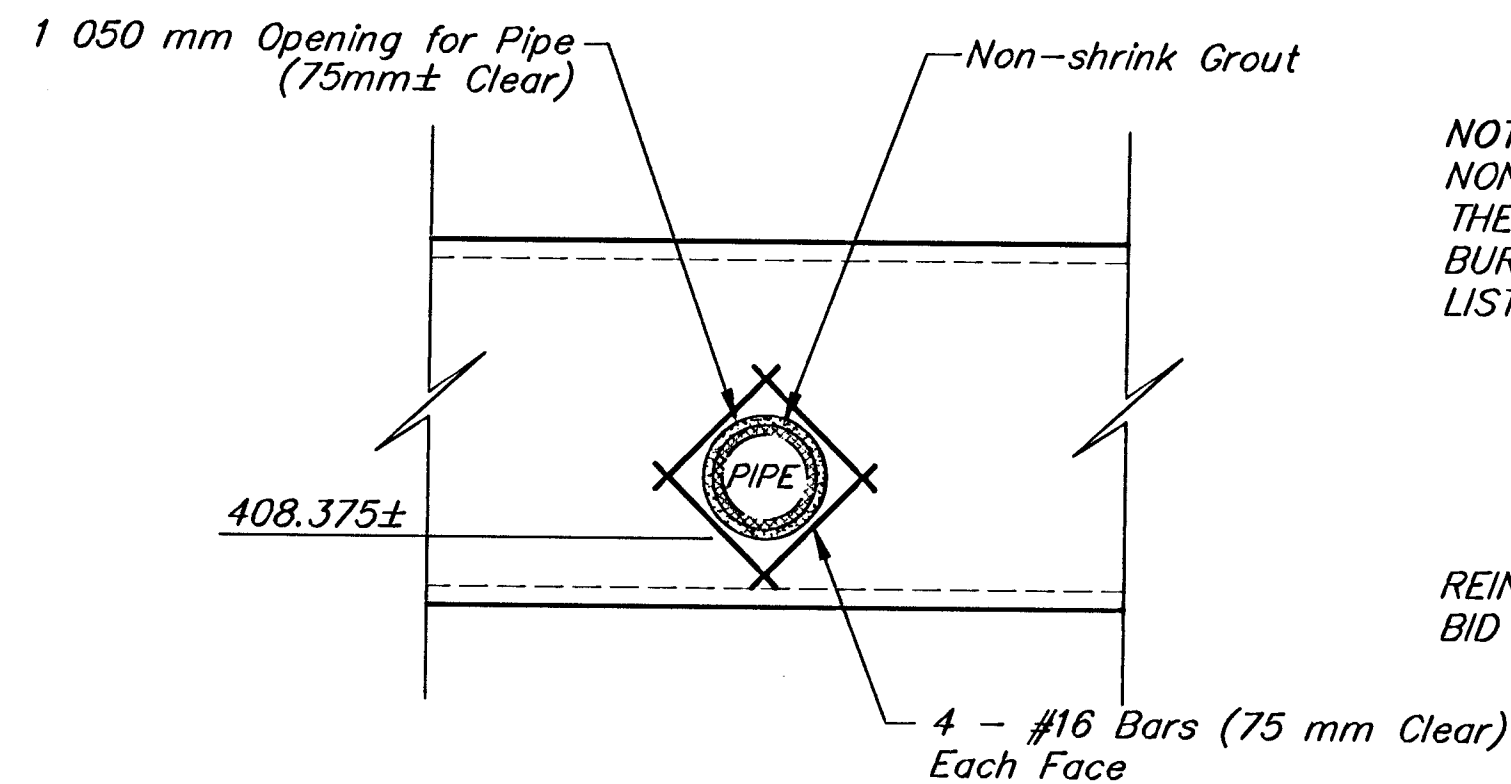

CONNECTION DETAIL @ REINF. CONC. BOX

NOTE:
NON-SHRINK GROUT SHALL BE ONE OF
THE PREQUALIFIED PRODUCTS FROM THE
BUREAU OF MATERIAL & RESEARCH'S
LIST PQL-12.

Size	Number	Length
16	8	1 500

REINFORCING BARS ARE INCIDENTAL TO
 BID ITEM FOR 900mm RCP CONDUIT.

SCHEDULE OF INLETS & MANHOLES 29TH STREET BRIDGE			
SRB	924 NORTH MAIN WICHITA, KANSAS 87203	316-264-8008 FAX 264-4621	DIVISION
SAVOY, RUGGLES & BOHM, P.A. ENGINEERING & SURVEYING			
PROJECT NUMBER 472-82414			
DRAWN KWL	DESIGN CMB/KWL	DATE Jan. 16, 1997	UTILITY SRB KJB 95E