


DATE
BY
REFERENCES NOTED
REFERENCES CHECKED

LOCATION	4" Solid WHITE Edge Line	6" Broken WHITE Lane Line	6" Dotted WHITE Extension Line	6" Solid WHITE Lane Line	18" Solid WHITE Diagonal Line	12" Solid WHITE Type I Crosswalk Line	24" Solid WHITE Type II Crosswalk Line	24" Solid WHITE Stop Line	8" Solid WHITE Gore Line	4" Solid YELLOW Edge Line	4" Solid YELLOW Double Line	18" Solid YELLOW Diagonal Line	4" Broken WHITE Line	4" Solid YELLOW No Passing Line	4" Solid YELLOW Line
29th Street															
Sta. 0+326 to Sta. 0+366	48														
Sta. 0+326 to Sta. 0+366	48														
Sta. 0+326 to Sta. 0+366											48				
TOTALS	96										48				

ITEM	TOTAL	UNITS
PAVEMENT MARKING (COLD PLASTIC)(WHITE)(4")		METERS
PAVEMENT MARKING (COLD PLASTIC)(WHITE)(6")		METERS
PAVEMENT MARKING (COLD PLASTIC)(WHITE)(8")		METERS
PAVEMENT MARKING (COLD PLASTIC)(WHITE)(12")		METERS
PAVEMENT MARKING (COLD PLASTIC)(WHITE)(18")		METERS
PAVEMENT MARKING (COLD PLASTIC)(WHITE)(24")		METERS
PAVEMENT MARKING (COLD PLASTIC)(YELLOW)(4")		METERS
PAVEMENT MARKING (COLD PLASTIC)(YELLOW)(18")		METERS
PAVEMENT MARKING SYMBOL (COLD PLASTIC)(WHITE) - LT. ARROW		EACH
PAVEMENT MARKING SYMBOL (COLD PLASTIC)(WHITE)		EACH
PAVEMENT MARKING SYMBOL (COLD PLASTIC)(WHITE)		EACH
PAVEMENT MARKING SYMBOL (COLD PLASTIC)(WHITE)		EACH
PAVEMENT MARKING (PATTERNED COLD PLASTIC)(WHITE)(4")	96	METERS
PAVEMENT MARKING (PATTERNED COLD PLASTIC)(WHITE)(6")		METERS
PAVEMENT MARKING (PATTERNED COLD PLASTIC)(WHITE)(8")		METERS
PAVEMENT MARKING (PATTERNED COLD PLASTIC)(WHITE)(12")		METERS
PAVEMENT MARKING (PATTERNED COLD PLASTIC)(WHITE)(18")		METERS
PAVEMENT MARKING (PATTERNED COLD PLASTIC)(WHITE)(24")		METERS
PAVEMENT MARKING (PATTERNED COLD PLASTIC)(YELLOW)(4")	96	METERS
PAVEMENT MARKING (PATTERNED COLD PLASTIC)(YELLOW)(18")		METERS
PAVEMENT MARKING SYMBOL (PATTERNED COLD PLASTIC)(WHITE)		EACH
PAVEMENT MARKING SYMBOL (PATTERNED COLD PLASTIC)(WHITE) RAILROAD		EACH
PAVEMENT MARKING SYMBOL (PATTERNED COLD PLASTIC)(WHITE)		EACH
PAVEMENT MARKING SYMBOL (PATTERNED COLD PLASTIC)(WHITE)		EACH
PAVEMENT MARKING (THERMOPLASTIC)(WHITE)(4")		METERS
PAVEMENT MARKING (THERMOPLASTIC)(WHITE)(6")		METERS
PAVEMENT MARKING (THERMOPLASTIC)(WHITE)(8")		METERS
PAVEMENT MARKING (THERMOPLASTIC)(WHITE)(12")		METERS
PAVEMENT MARKING (THERMOPLASTIC)(WHITE)(18")		METERS
PAVEMENT MARKING (THERMOPLASTIC)(WHITE)(24")		METERS
PAVEMENT MARKING (THERMOPLASTIC)(YELLOW)(4")		METERS
PAVEMENT MARKING (THERMOPLASTIC)(YELLOW)(18")		METERS
PAVEMENT MARKING SYMBOL (THERMOPLASTIC)(WHITE)		EACH
PAVEMENT MARKING SYMBOL (THERMOPLASTIC)(WHITE)		EACH
PAVEMENT MARKING SYMBOL (THERMOPLASTIC)(WHITE)		EACH
PAVEMENT MARKING SYMBOL (THERMOPLASTIC)(WHITE)		EACH
PAVEMENT MARKING (FOIL BACKED)(WHITE)(4")		METERS
PAVEMENT MARKING (FOIL BACKED)(WHITE)(8")		METERS
PAVEMENT MARKING (FOIL BACKED)(WHITE)(18")		METERS
PAVEMENT MARKING (FOIL BACKED)(YELLOW)(4")		METERS
PAVEMENT MARKING (FOIL BACKED)(YELLOW)(18")		METERS

MPH	km/h
20	30
25	40
30	50
35	60
40	60
45	70
50	80
55	90
60	100
65	110
70	110

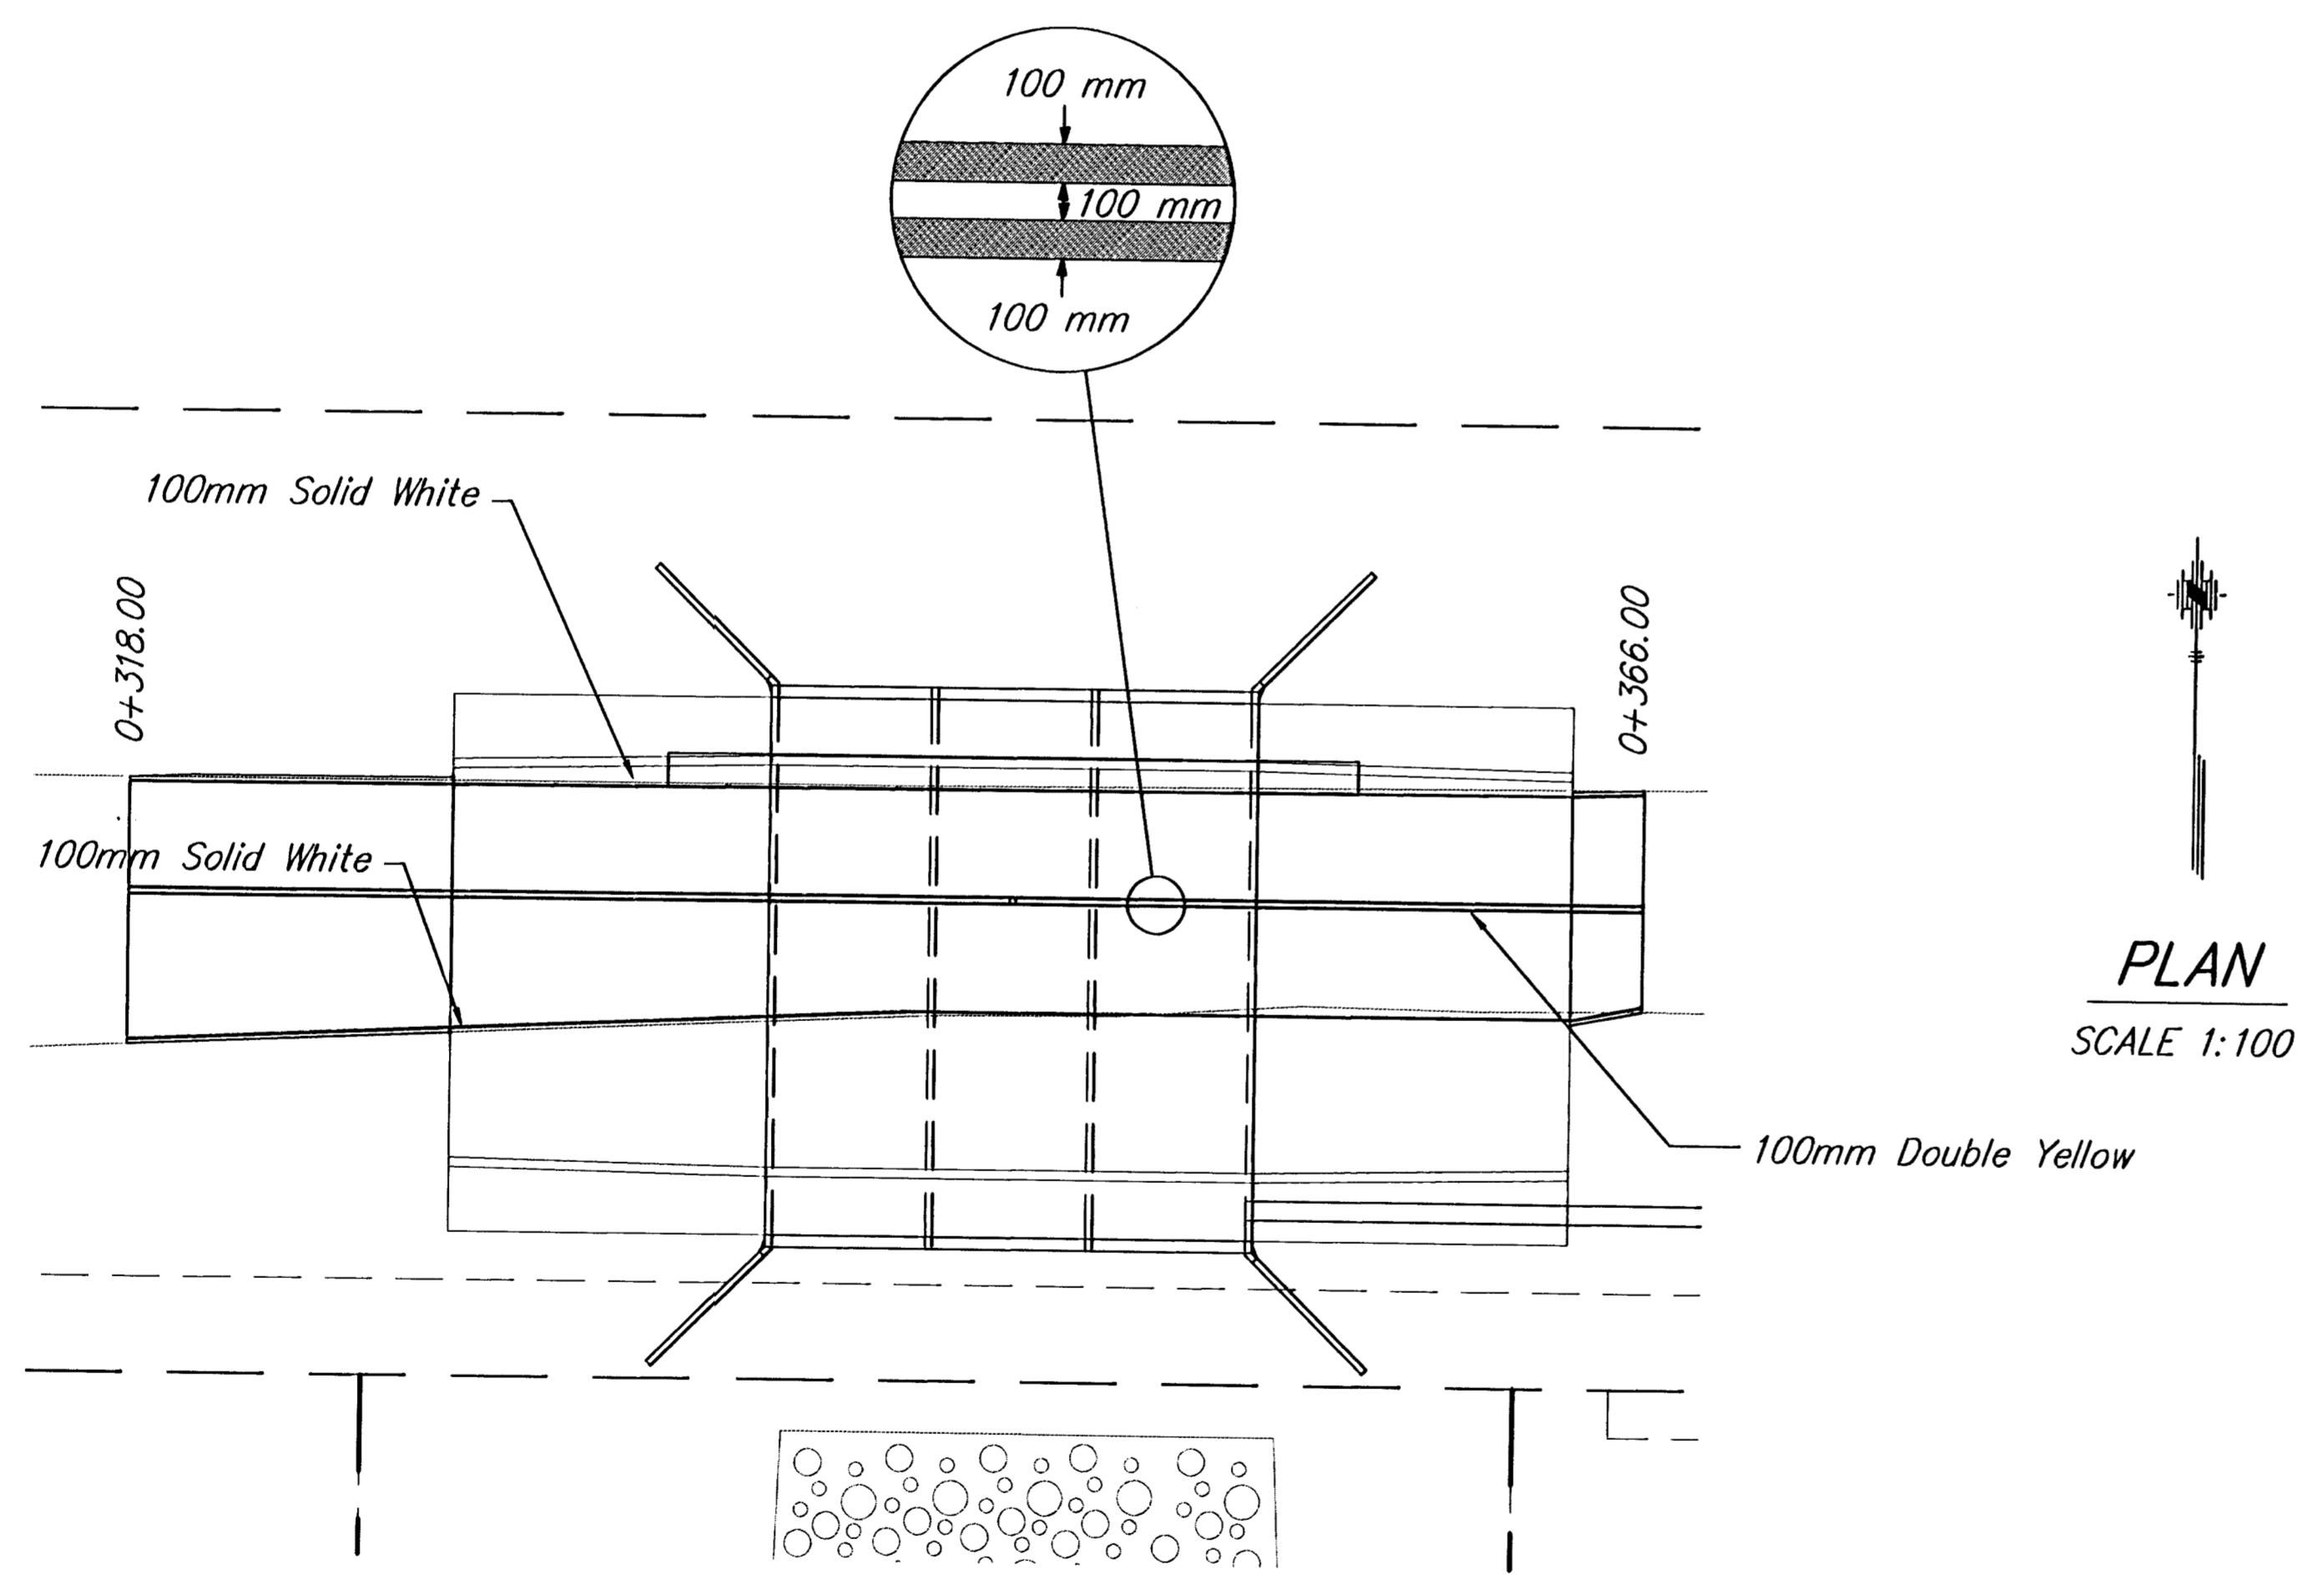

29TH STREET BRIDGE
PAVEMENT MARKING PLAN

SRB 924 NORTH MAIN 316-264-8008
WICHITA, KANSAS 67203 FAX 264-4821

SAVOY, RUGGLES & BOHM, P. A.
ENGINEERING & SURVEYING

PROJECT NUMBER
472-82414

DRAWN	DESIGN	REVIEW	DATE	UTILITY	SRB JOB
KWL	CMB		Jun. 28, 1997		90E

28
33