
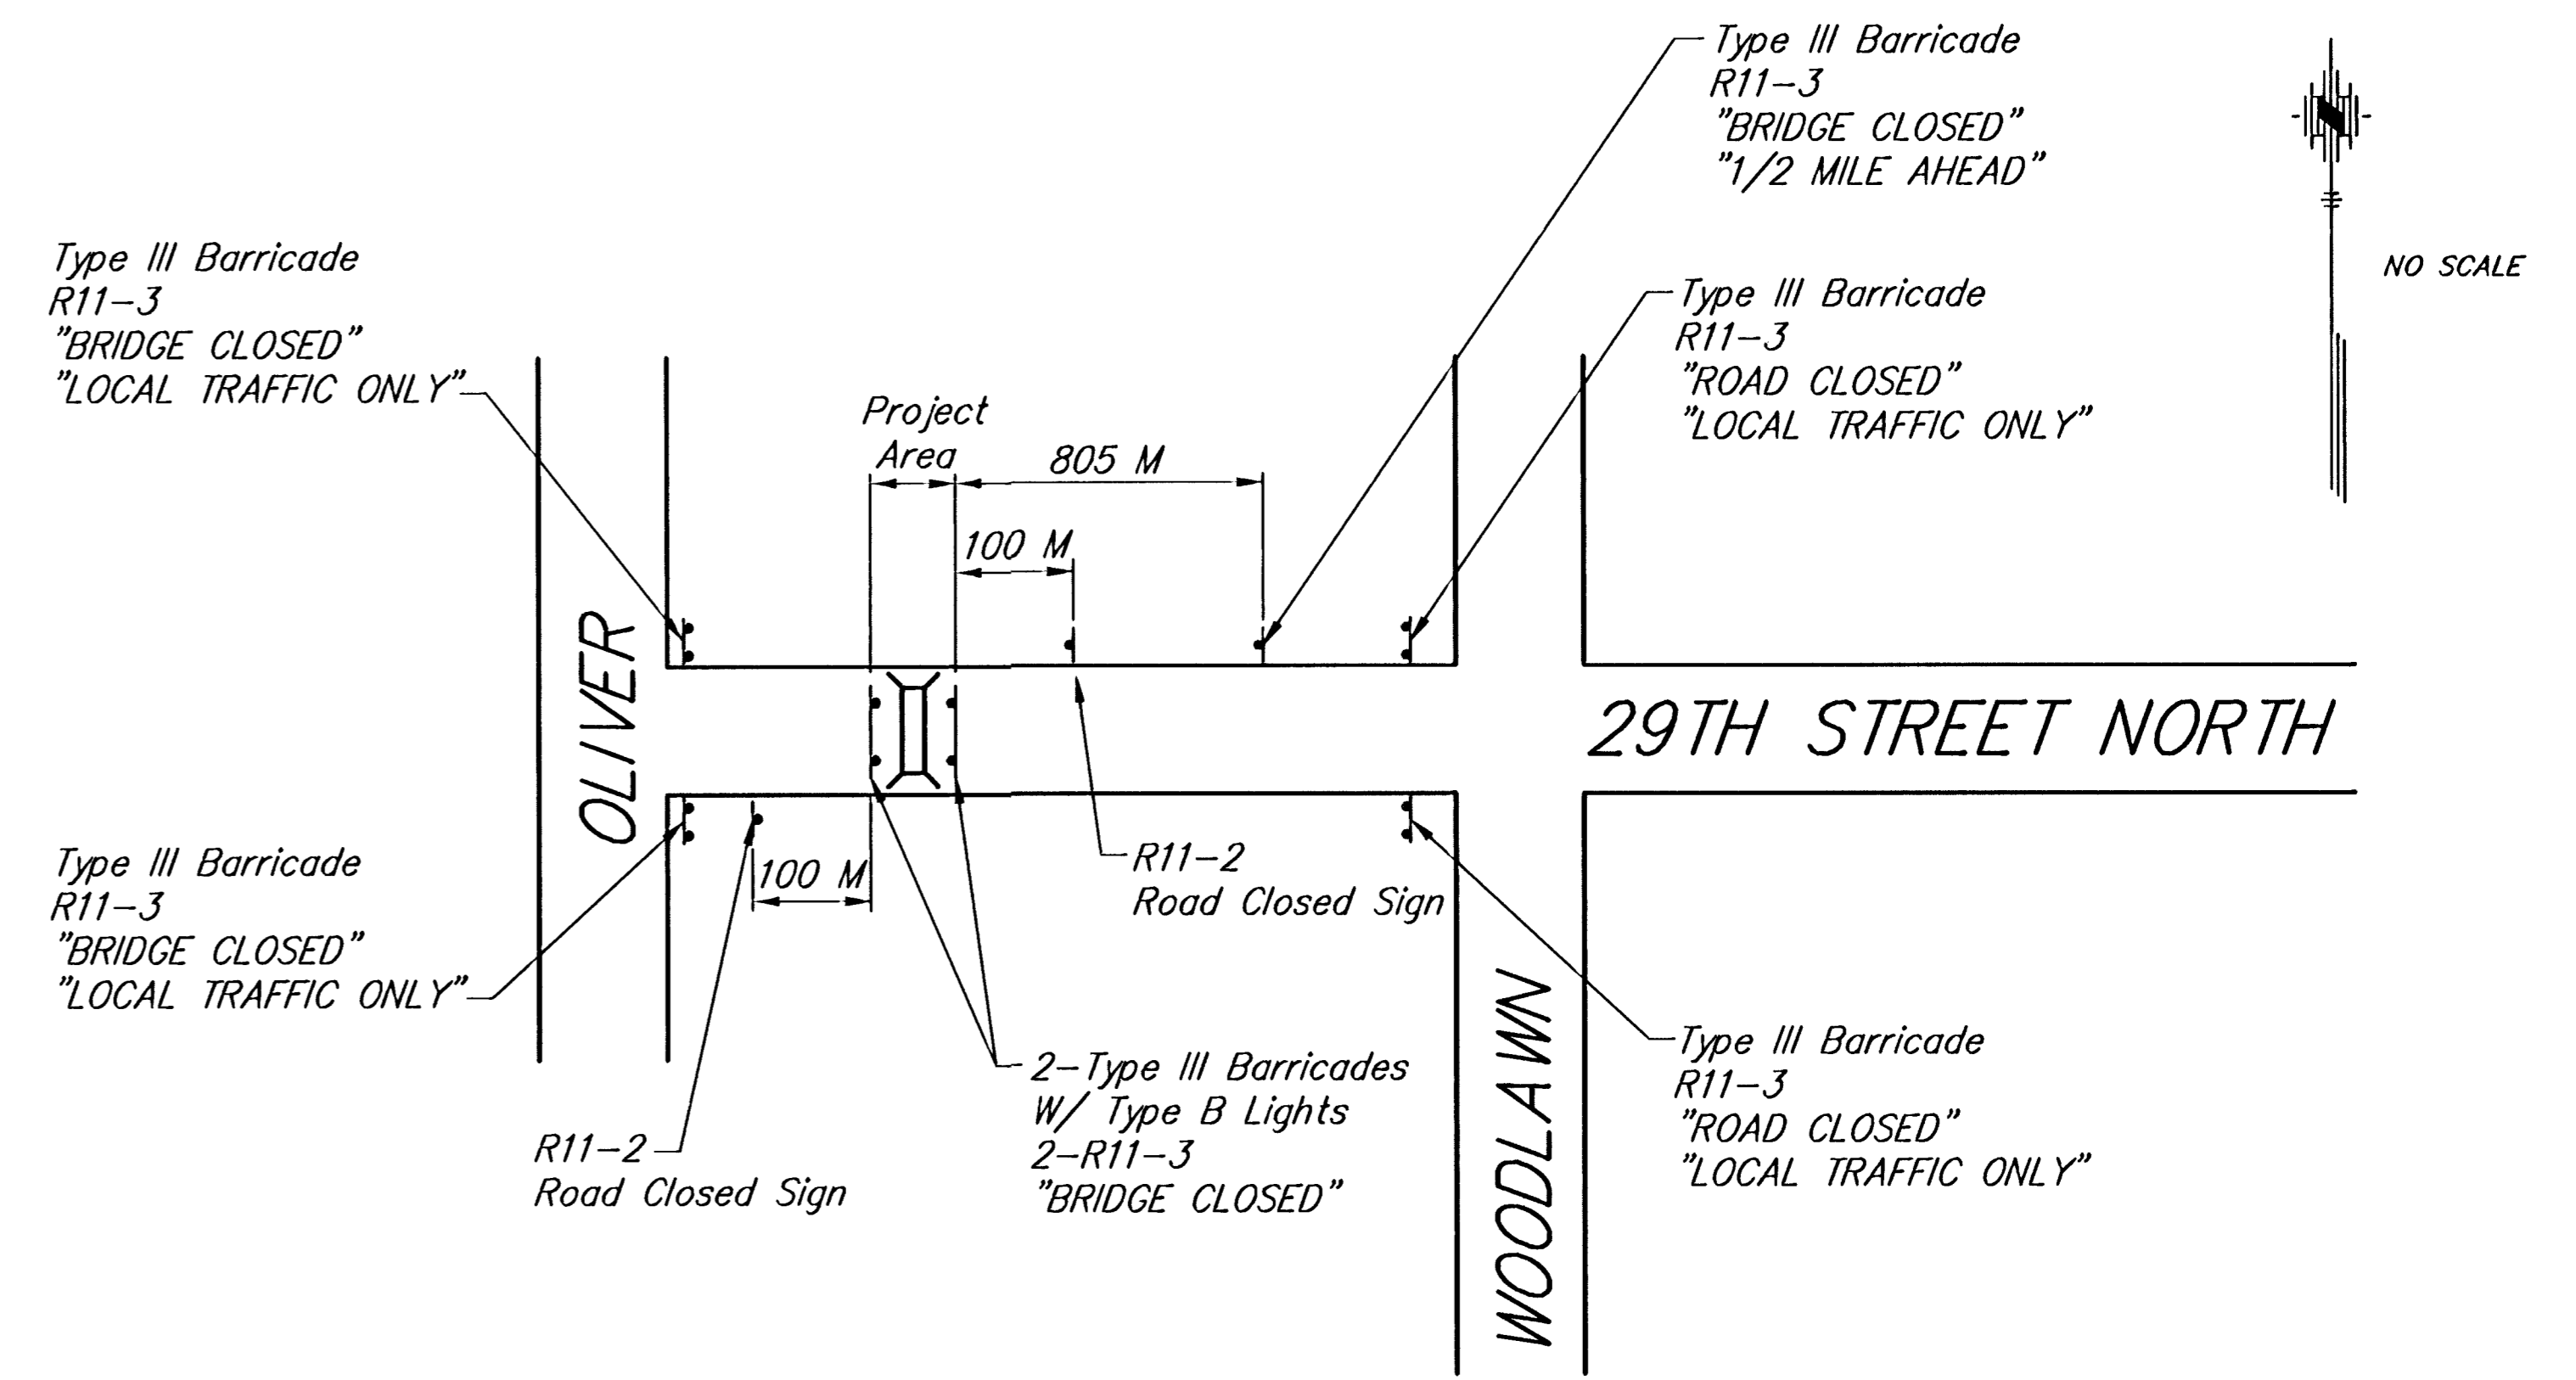


FHWA REGION NO.	STATE	PROJECT NUMBER	FISCAL YEAR	SHEET NUMBER	TOTAL SHEETS
7	KANSAS	87-N-0078-01	1997	29	33

BY	DATE
REFERENCES NOTED	CHECKED

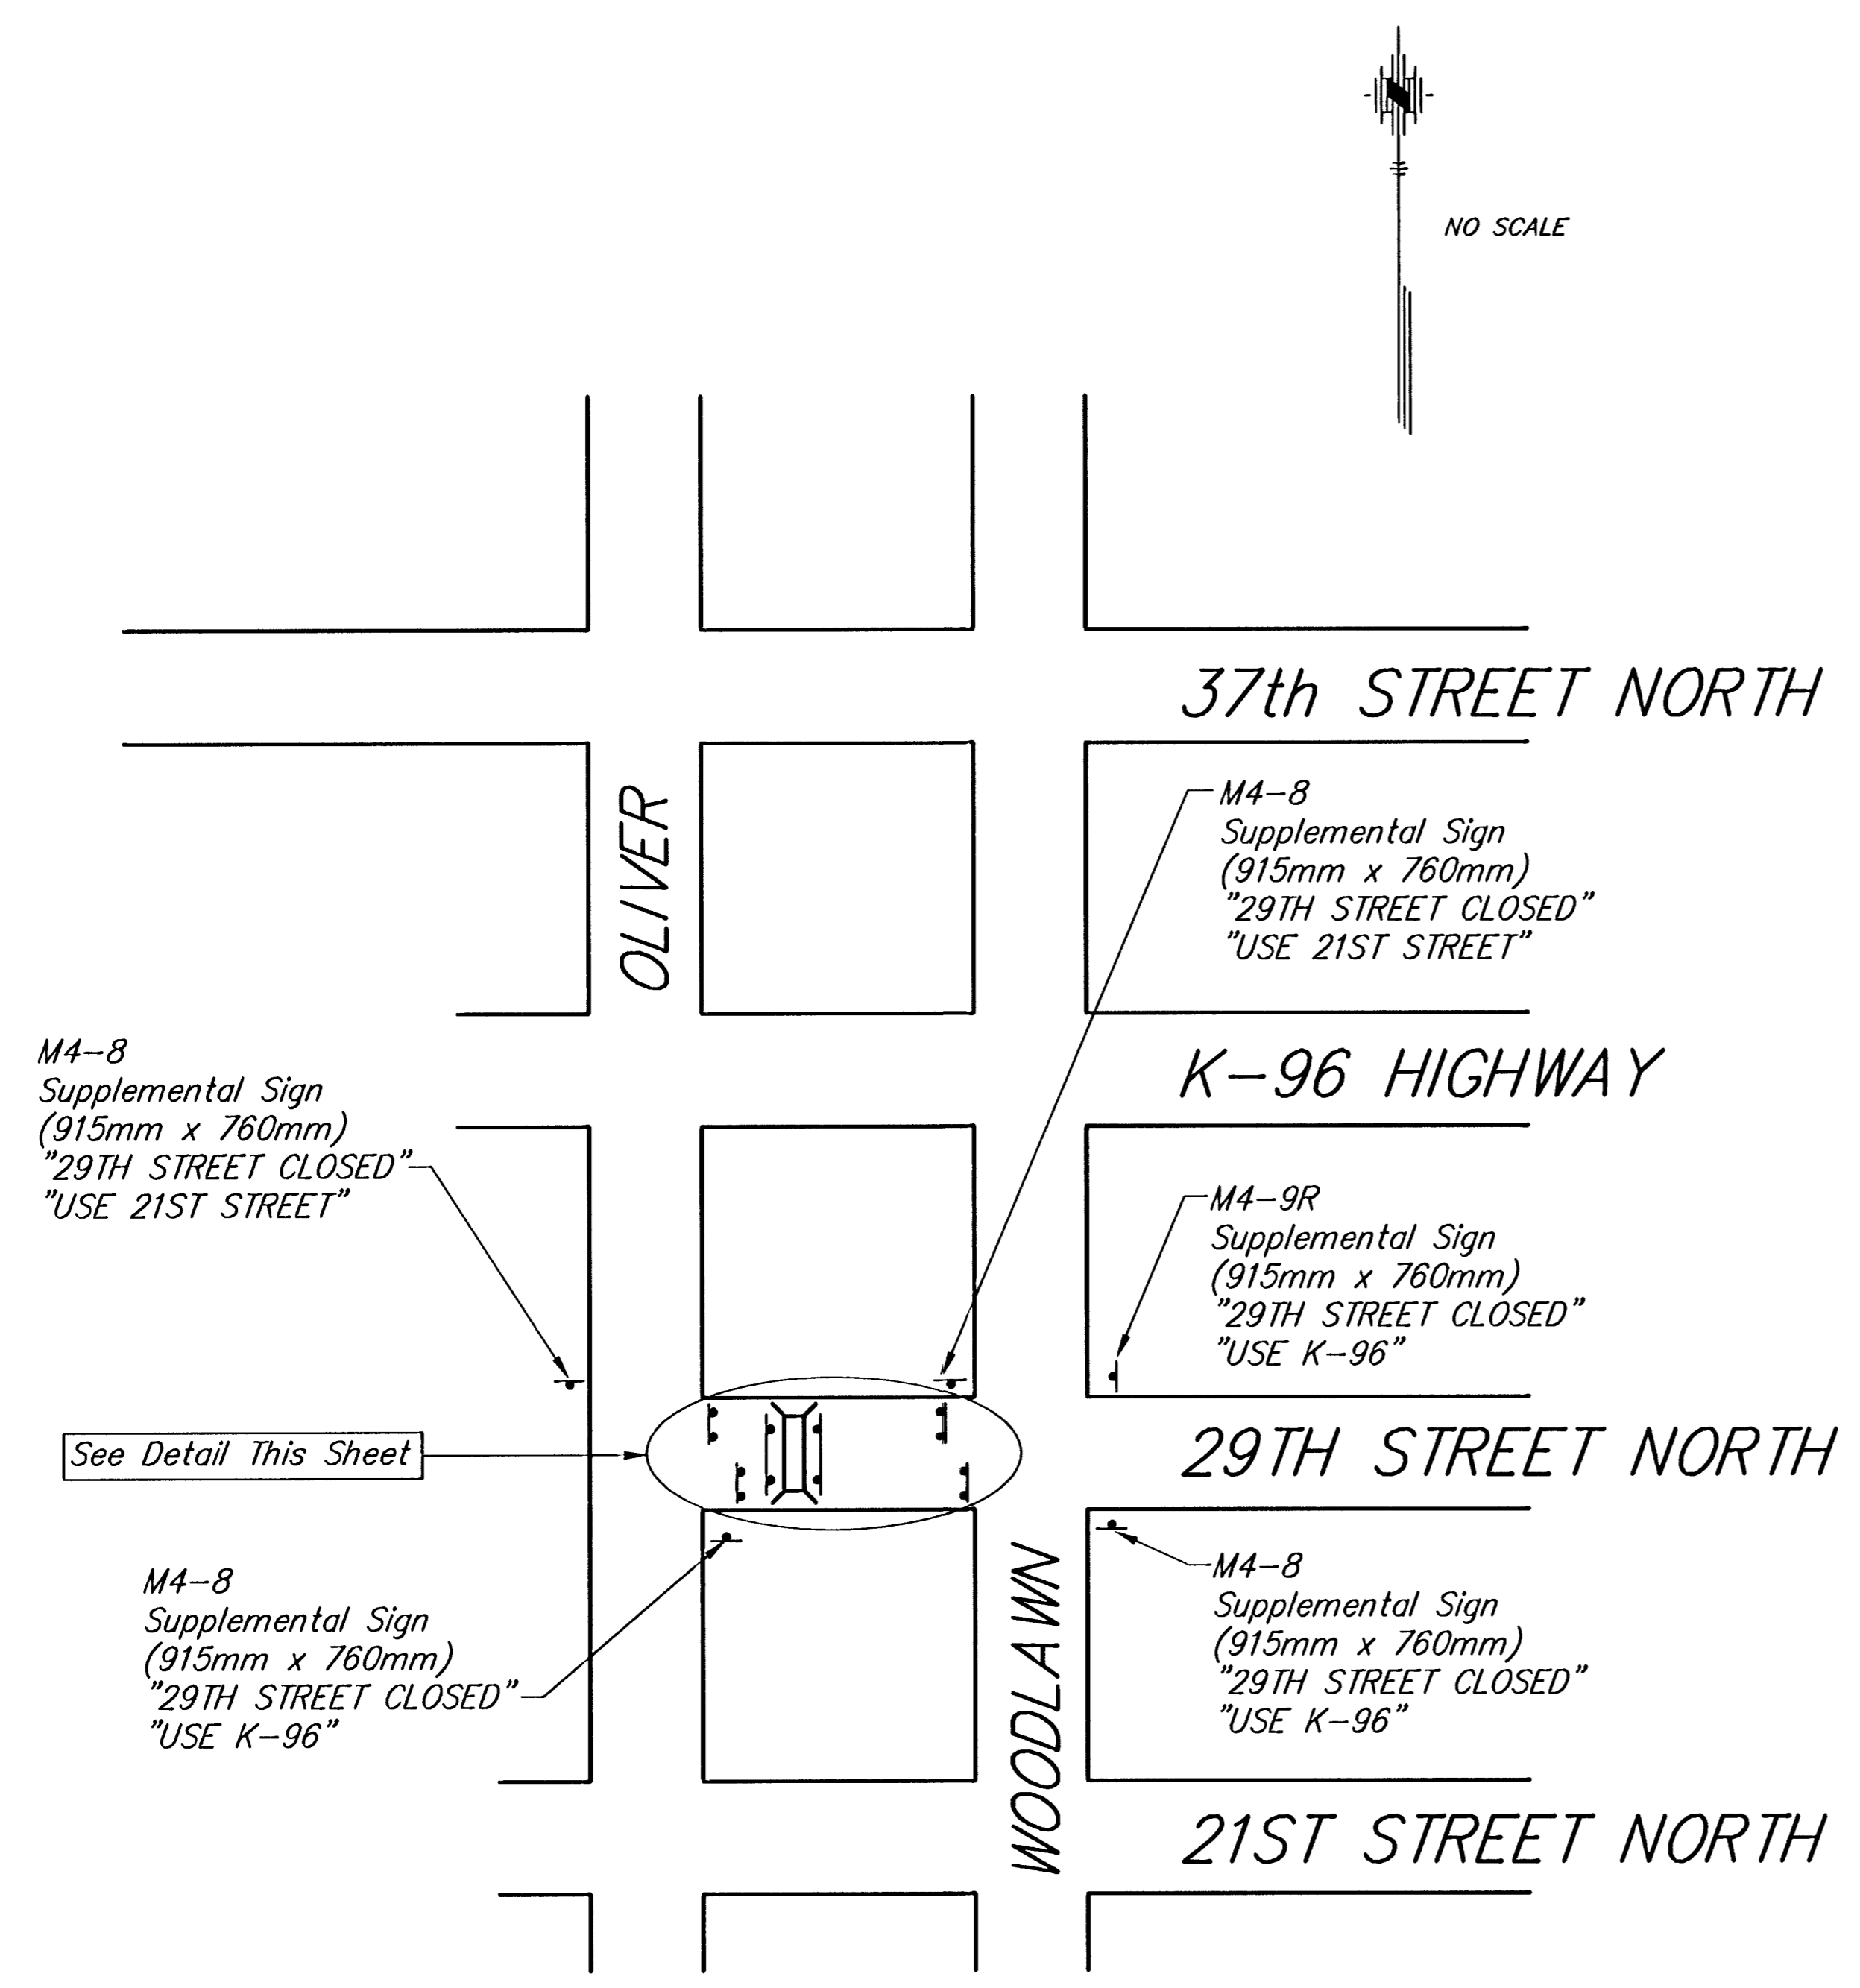

29TH STREET BRIDGE TRAFFIC CONTROL PLAN

SRB	324 NORTH MAIN WICHITA, KANSAS 67203	316-264-8008 FAX 264-9921
SAVOY, RUGGLES & BOHM, P. A. ENGINEERING & SURVEYING		
PROJECT NUMBER 472-82414		
DRAWN CMB	DESIGN CMB	REVIEW DATE Jan. 28, 1997
UTILITY	SRB JOB 95E	REVISED 29 33