


PLANT LIST FOR THIS SHEET

QTY.	COMMON NAME	BOTANICAL NAME	SIZE	CONDITION/REMARKS
LARGE DECIDUOUS TREES				
1	OCTOBER GLORY MAPLE	<i>Acer rubrum</i> 'October Glory'	23" cal.	Balled-in-Burlap
2	CHINESE PISTACHE	<i>Pistacia chinensis</i>	23" cal.	Balled-in-Burlap
ORNAMENTAL TREES				
3	FLAME AMUR MAPLE	<i>Acer glabrum</i> 'Flame'	15" cal.	Balled-in-Burlap
3	PRAIRIFIRE CRABAPPLE	<i>Malus sp.</i> 'Prairifire'	15" cal.	Balled-in-Burlap
3	OKLAHOMA REDBUD	<i>Cercis reniformis</i> 'Oklahoma'	15" cal.	Balled-in-Burlap
LAWN				
-	K-31 FESCUE	<i>Festuca arundinacea</i> 'K-31'	60D	

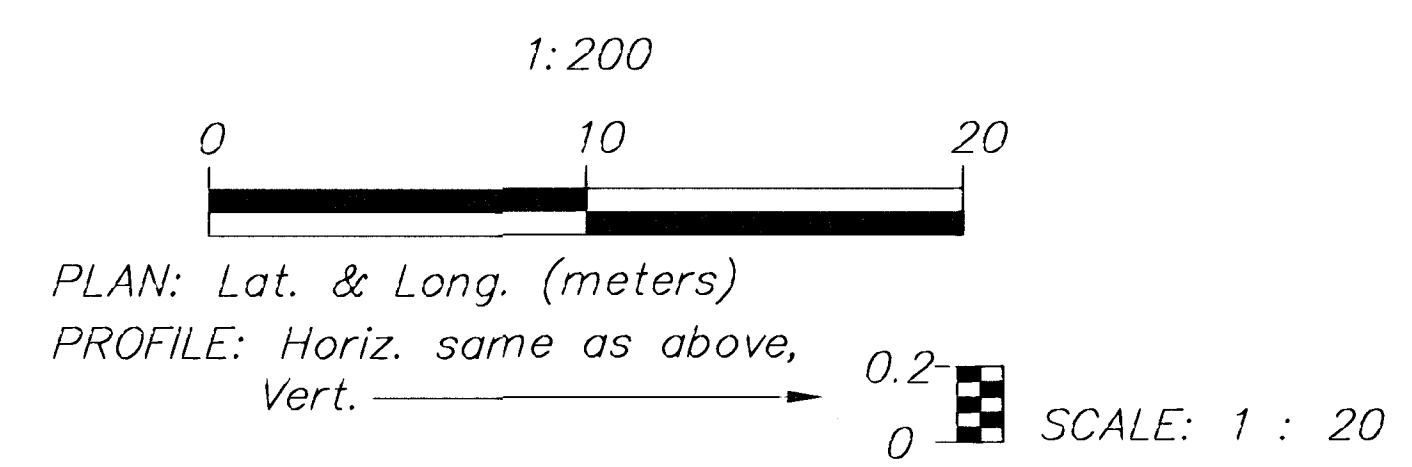

EXISTING TREE TO BE REMOVED

2				
1				
NO.	DATE	REVISIONS	BY	APP'D
KANSAS DEPARTMENT OF TRANSPORTATION LANDSCAPE IMPROVEMENTS PAWNEE AVE. STA. 4+920 TO STA. 5+060 PROJ. NO. 87 STP-N-0129-01 SEDGWICK COUNTY MID-KANSAS ENGINEERING CONSULTANTS, INC. WICHITA, KANSAS				
DESIGNED BY:	JTC	CHECKED BY:	JTC	
DRAWN BY:	GJR	DATE:	APRIL 2002	SHEET 17 OF 23

G:\CIVIL\PAW-WEBS\8717A\ROADSIDE\LANDSCAPE\11a015.dwg Fr1 Apr 12 11:44:48 2002

G:\CIVIL\PAW-WEBS\8717A\ROADSIDE\LANDSCAPE\LANDSCAPE.DWG