


PLANT LIST FOR THIS SHEET

QTY.	COMMON NAME	BOTANICAL NAME	SIZE	CONDITION/REMARKS
LARGE DECIDUOUS TREES				
3	THORNLESS HONEYLOCUST	Gleditsia triacanthos 'Shademaster'	2.5" cal.	Balled-in-Burlap
ORNAMENTAL TREES				
5	SPRING SNOW CRABAPPLE	Malus sp. 'Spring Snow'	1.5" cal.	Balled-in-Burlap
1	FLAME AMUR MAPLE	Acer ginnala 'Flame'	1.5" cal.	Balled-in-Burlap
5	OKLAHOMA REDBUD	Cercis reniformis	1.5" cal.	Balled-in-Burlap
LAWN				
-	K-31 FESCUE	Festuca arundinacea 'K-31'	SOD	

EXISTING TREE TO BE REMOVED

2					
1					
NO.	DATE	REVISIONS	BY	APP'D	
KANSAS DEPARTMENT OF TRANSPORTATION LANDSCAPE IMPROVEMENTS WEBB RD. STA. 5+020 TO STA. 5+160 PROJ. NO. 87 STP-N-0129-01 SEDGWICK COUNTY MID-KANSAS ENGINEERING CONSULTANTS, INC. WICHITA, KANSAS					
DESIGNED BY:	JTC	CHECKED BY:	JTC		
DRAWN BY:	GJR	DATE:	APRIL 2002	SHEET 22 OF 23	

1:200

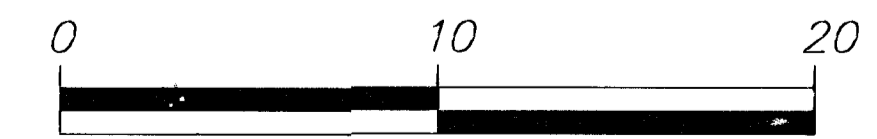

PLAN: Lat. & Long. (meters)

PROFILE: Horiz. same as above,
Vert.

SCALE: 1 : 20