



J:\PROJECTS\2016\150104078_COW_21ST & OLIVER_XXXXXX CAD\SHS\505 CIVIL\PAV1517RES01.DWG
 PLOTTED: Thursday, September 22, 2016 @ 11:32AM

PAVING & INCIDENTAL DRAINAGE FOR
21ST & OLIVER INTERSECTION
 WICHITA, KANSAS

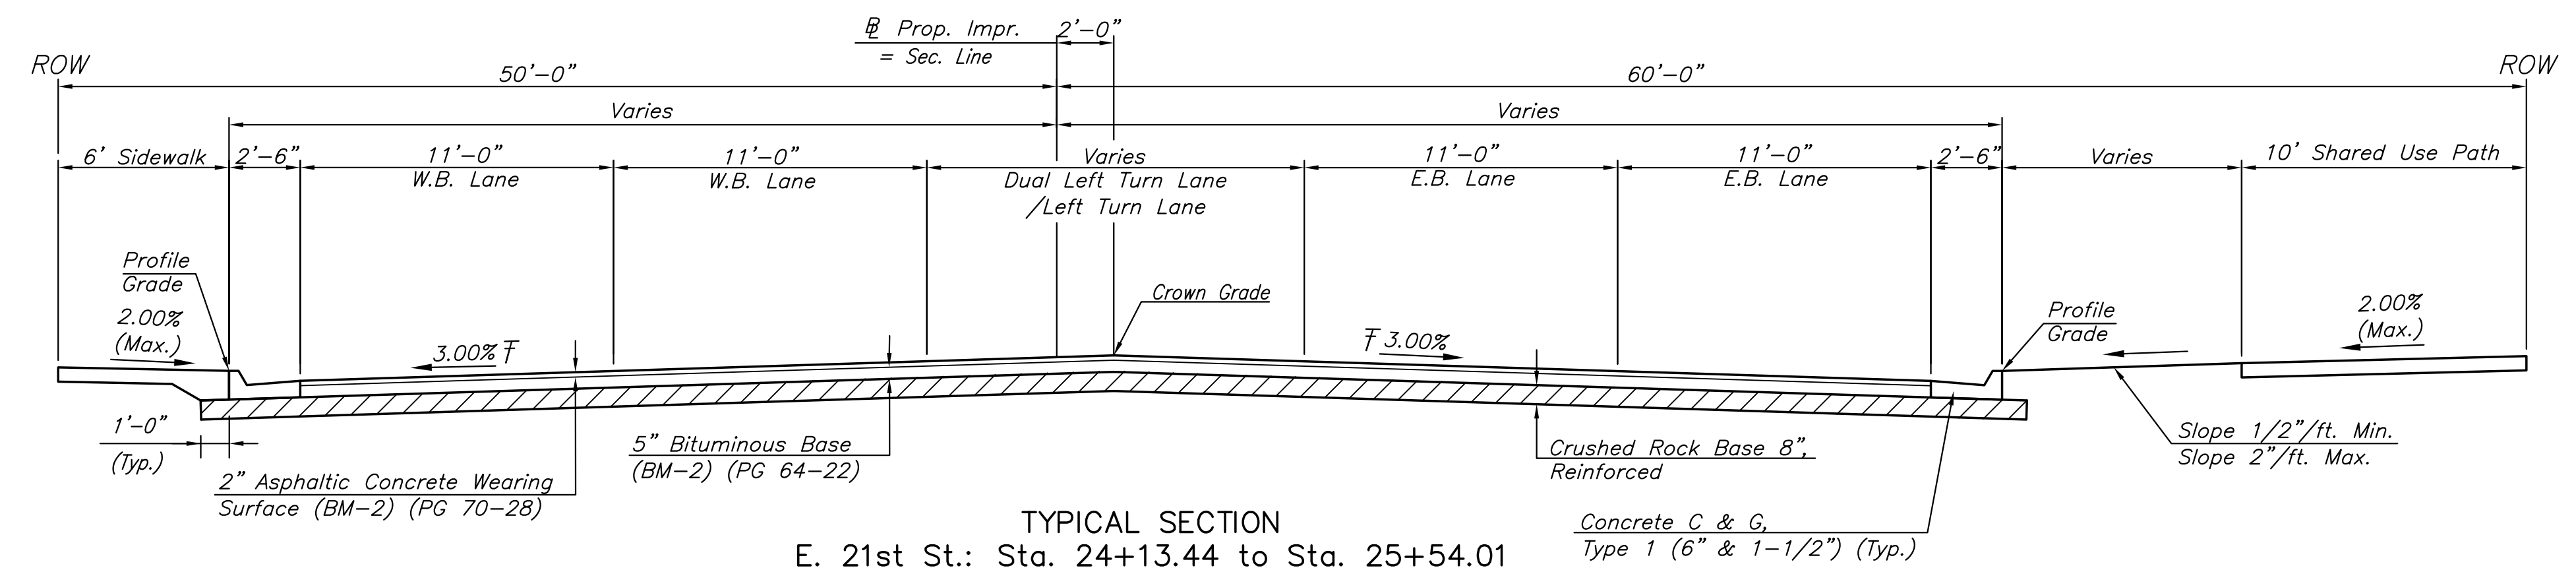


TYPICAL SECTION
 E. 21st St.: Sta. 24+13.44 to Sta. 25+54.01

F Cross Slope Varies from Existing at Sta. 24+13.44 to 3.00% at Sta. 24+50.00

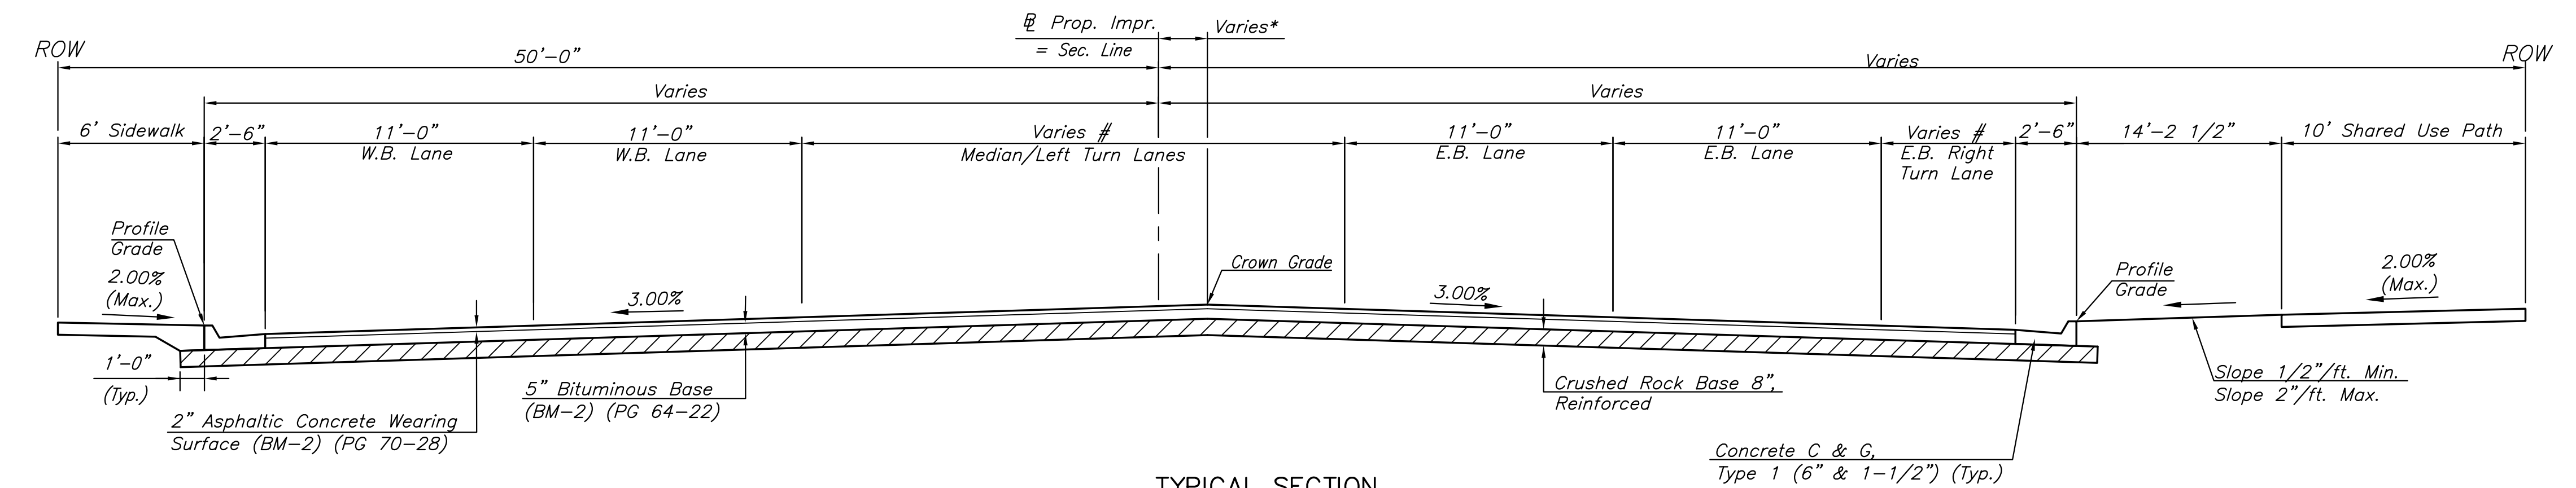

TYPICAL SECTION
 E. 21st St.: Sta. 25+54.01 to Sta. 26+66.24

- * Crown Offset Varies from 2'-0" Rt. at Sta. 25+54.01 to 8'-3" Lt. at Sta. 26+66.24
- # W.B. Left Turn Lane Width Varies from 11'-0" at Sta. 25+54.01 to 0'-0" at Sta. 26+66.24
- E.B. Left Turn Lanes Width Varies from 0'-0" at Sta. 25+56.85 to 22'-0" at Sta. 26+66.24
- E.B. Right Turn Lane Width Varies from 0'-0" at Sta. 25+54.01 to 11'-0" at Sta. 26+66.24

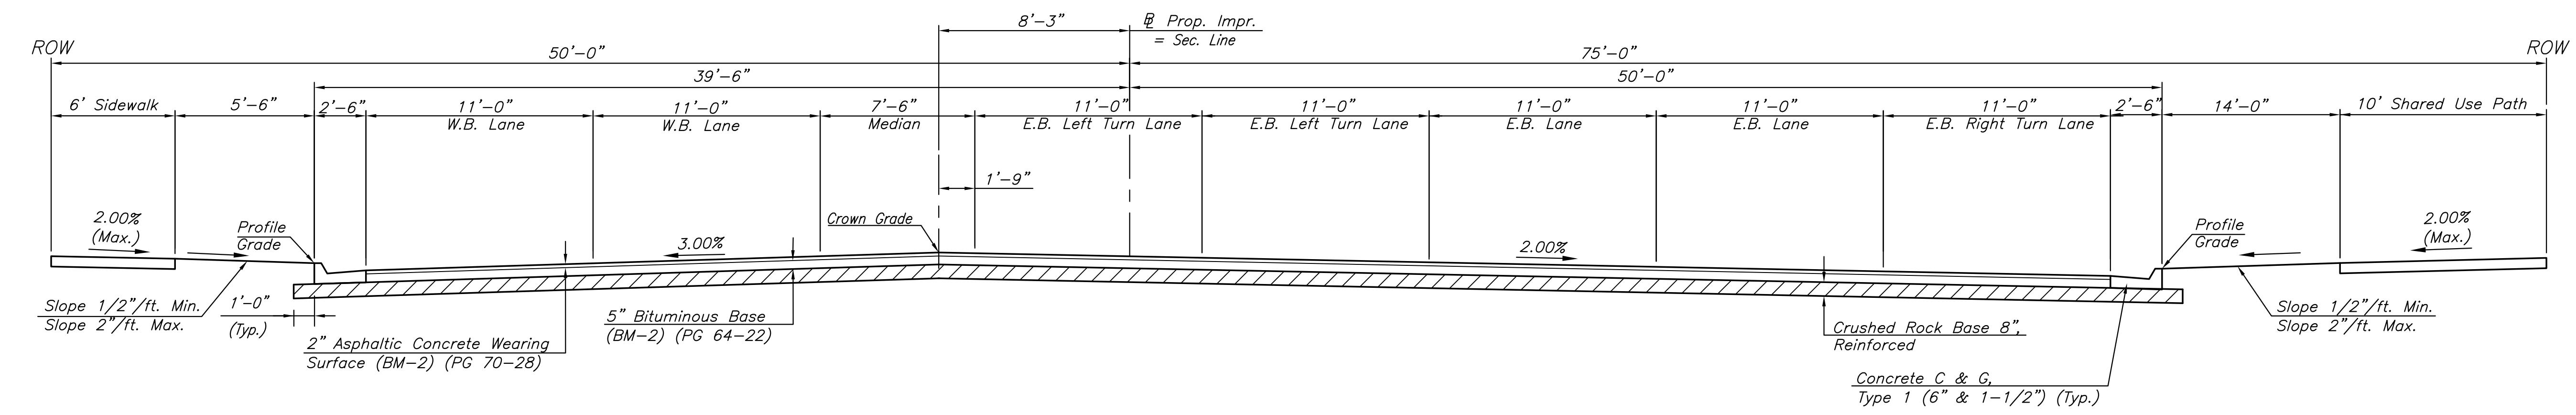

TYPICAL SECTION
 E. 21st St.: Sta. 26+66.24 to Sta. 27+91.00

©2016
 MKEC Engineering
 All Rights Reserved
 www.mkec.com
 These drawings and their contents, including, but not limited to, all concepts, designs, & lists are the exclusive property of MKEC Engineering (MKEC), and may not be used or reproduced in any way without the express consent of MKEC.

TYPICAL SECTIONS		
PROJECT NO.	472-85213	
DATE	SEPT. 2016	
SCALE	NO SCALE	
DESIGNED	DRAWN	CHECKED
JRA	LES	JRA
#	NO.	REVISION
----	----	#####
NO.	REVISION	DATE
SHEET NO.		
3 OF 125		