

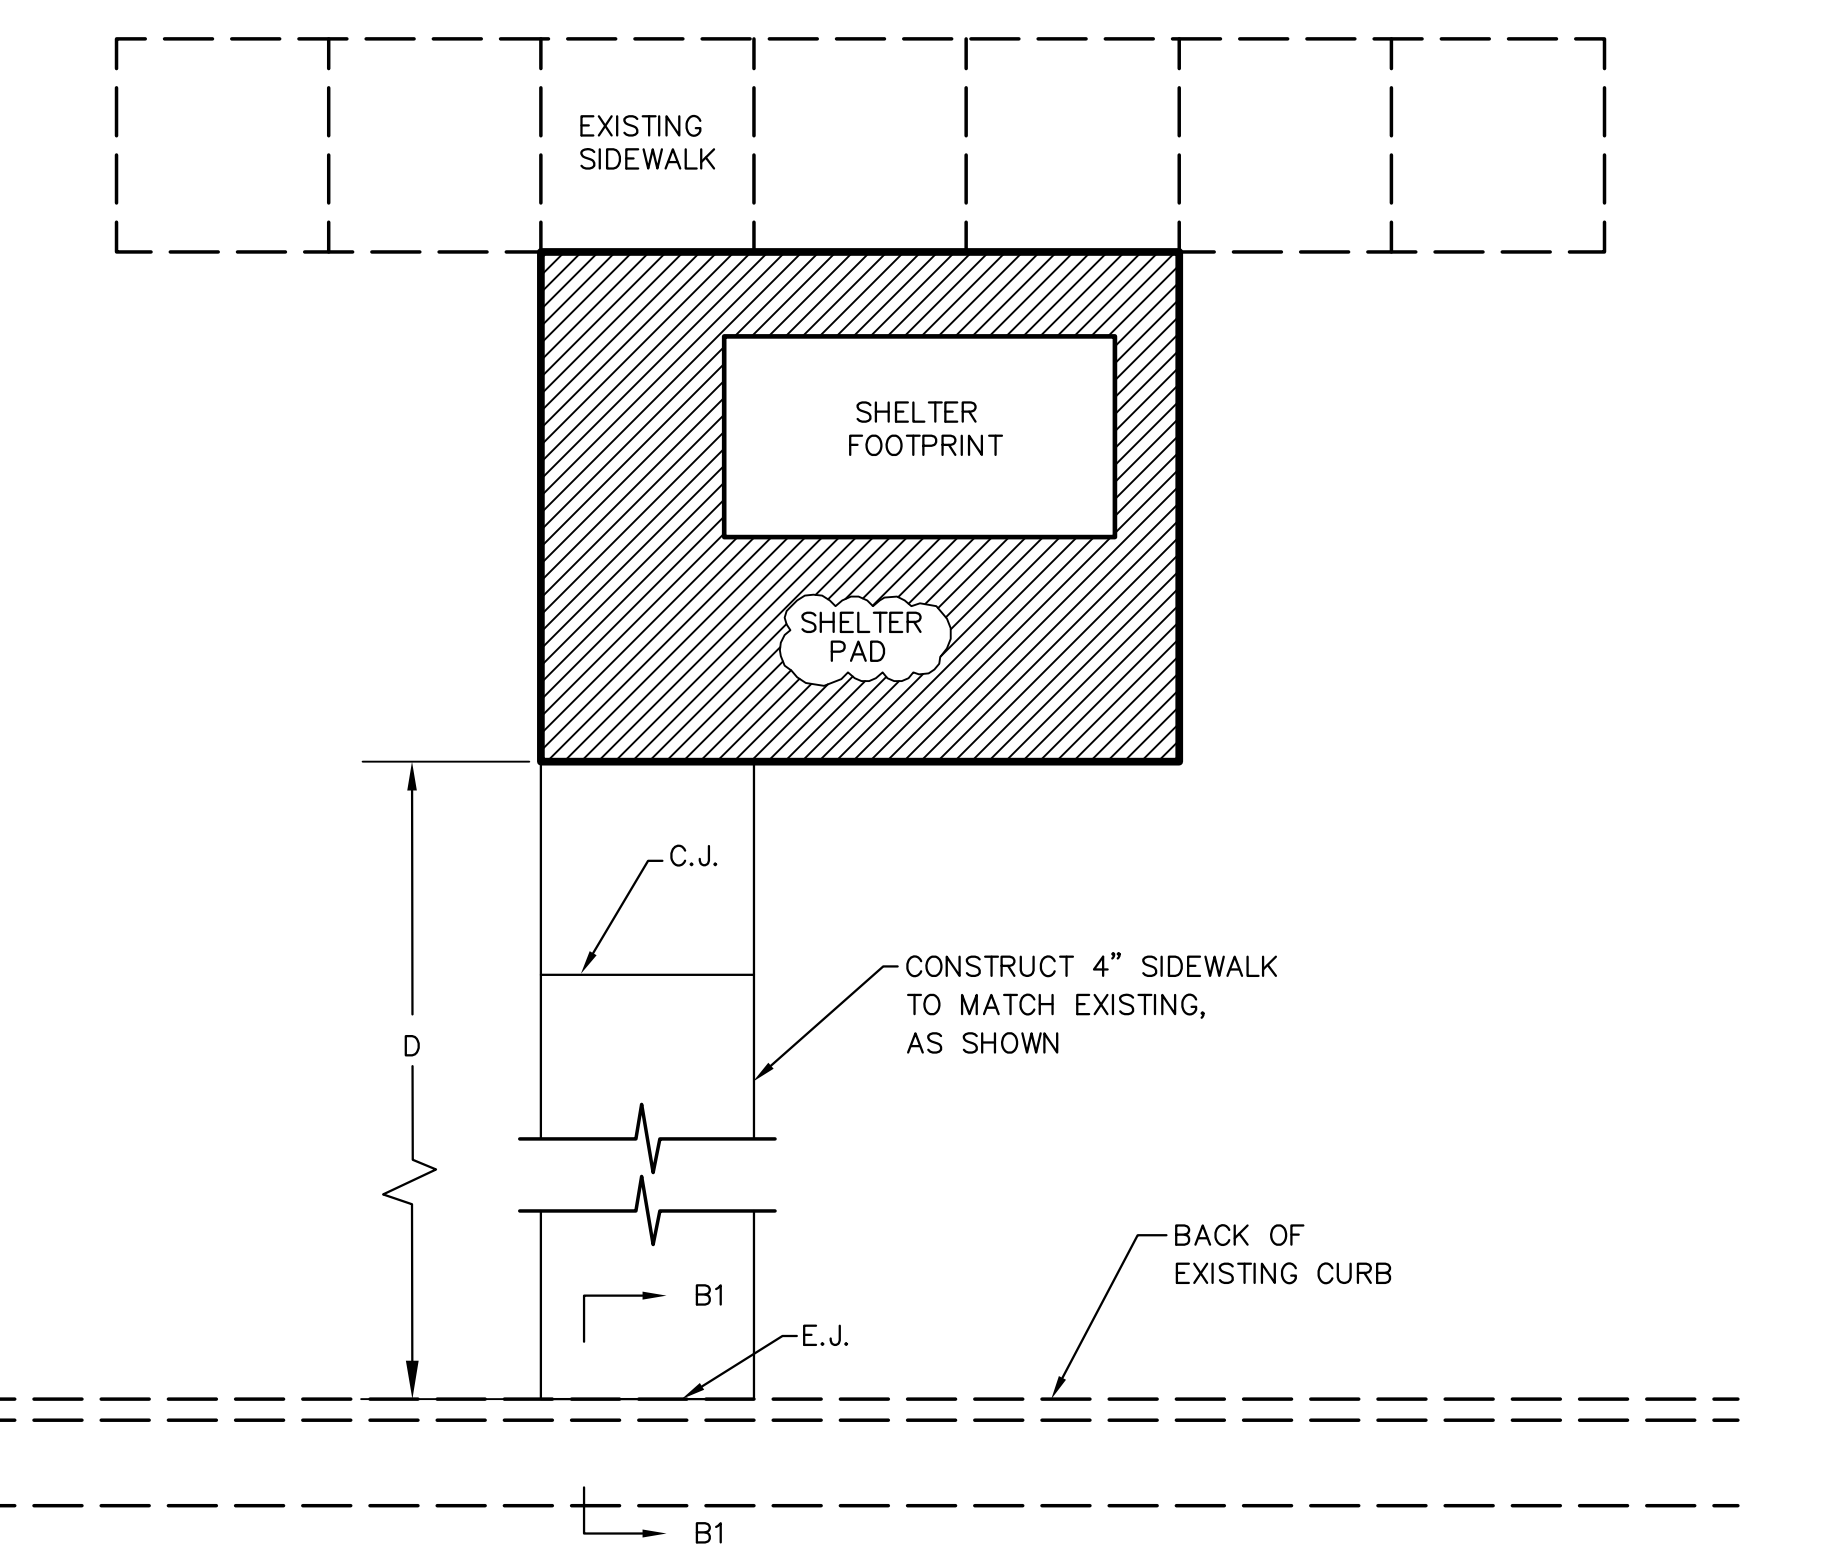
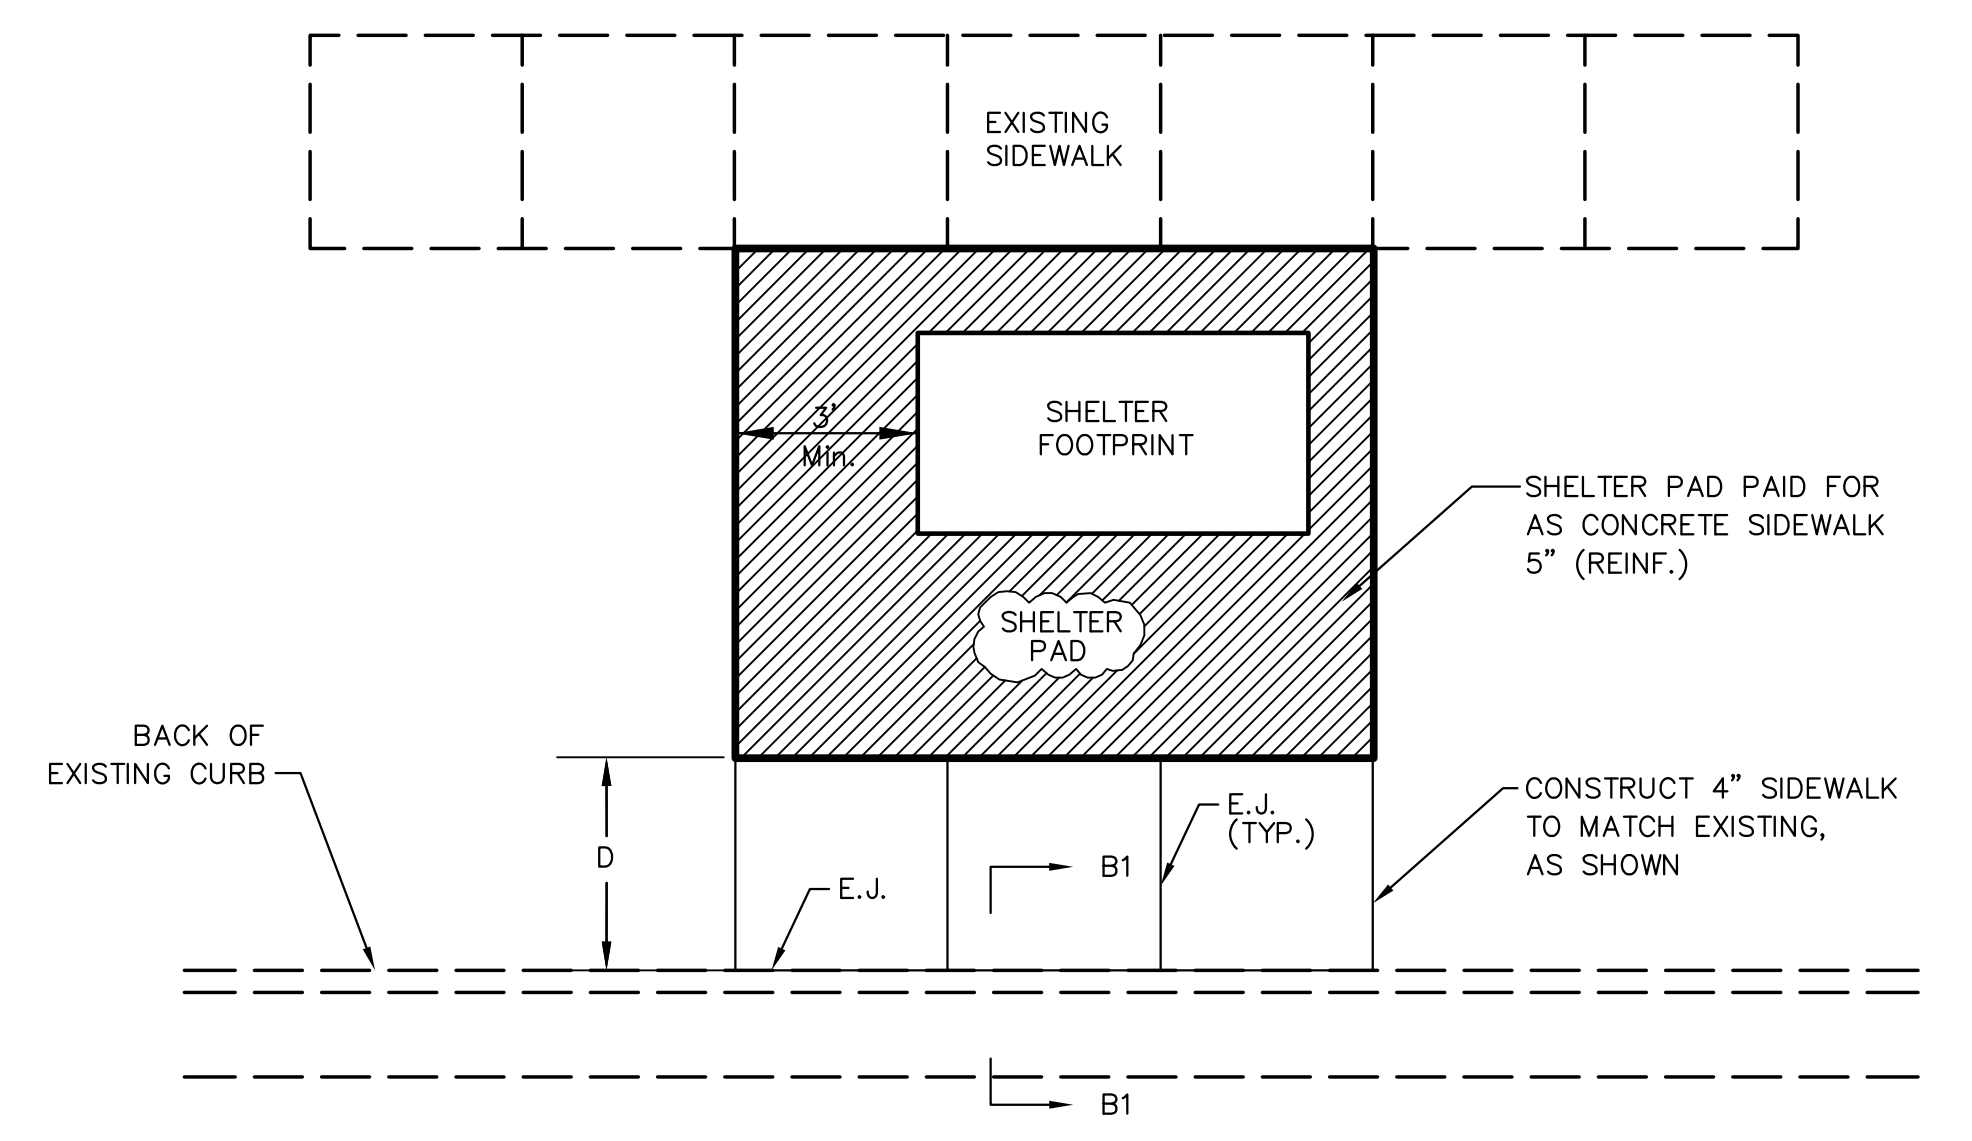
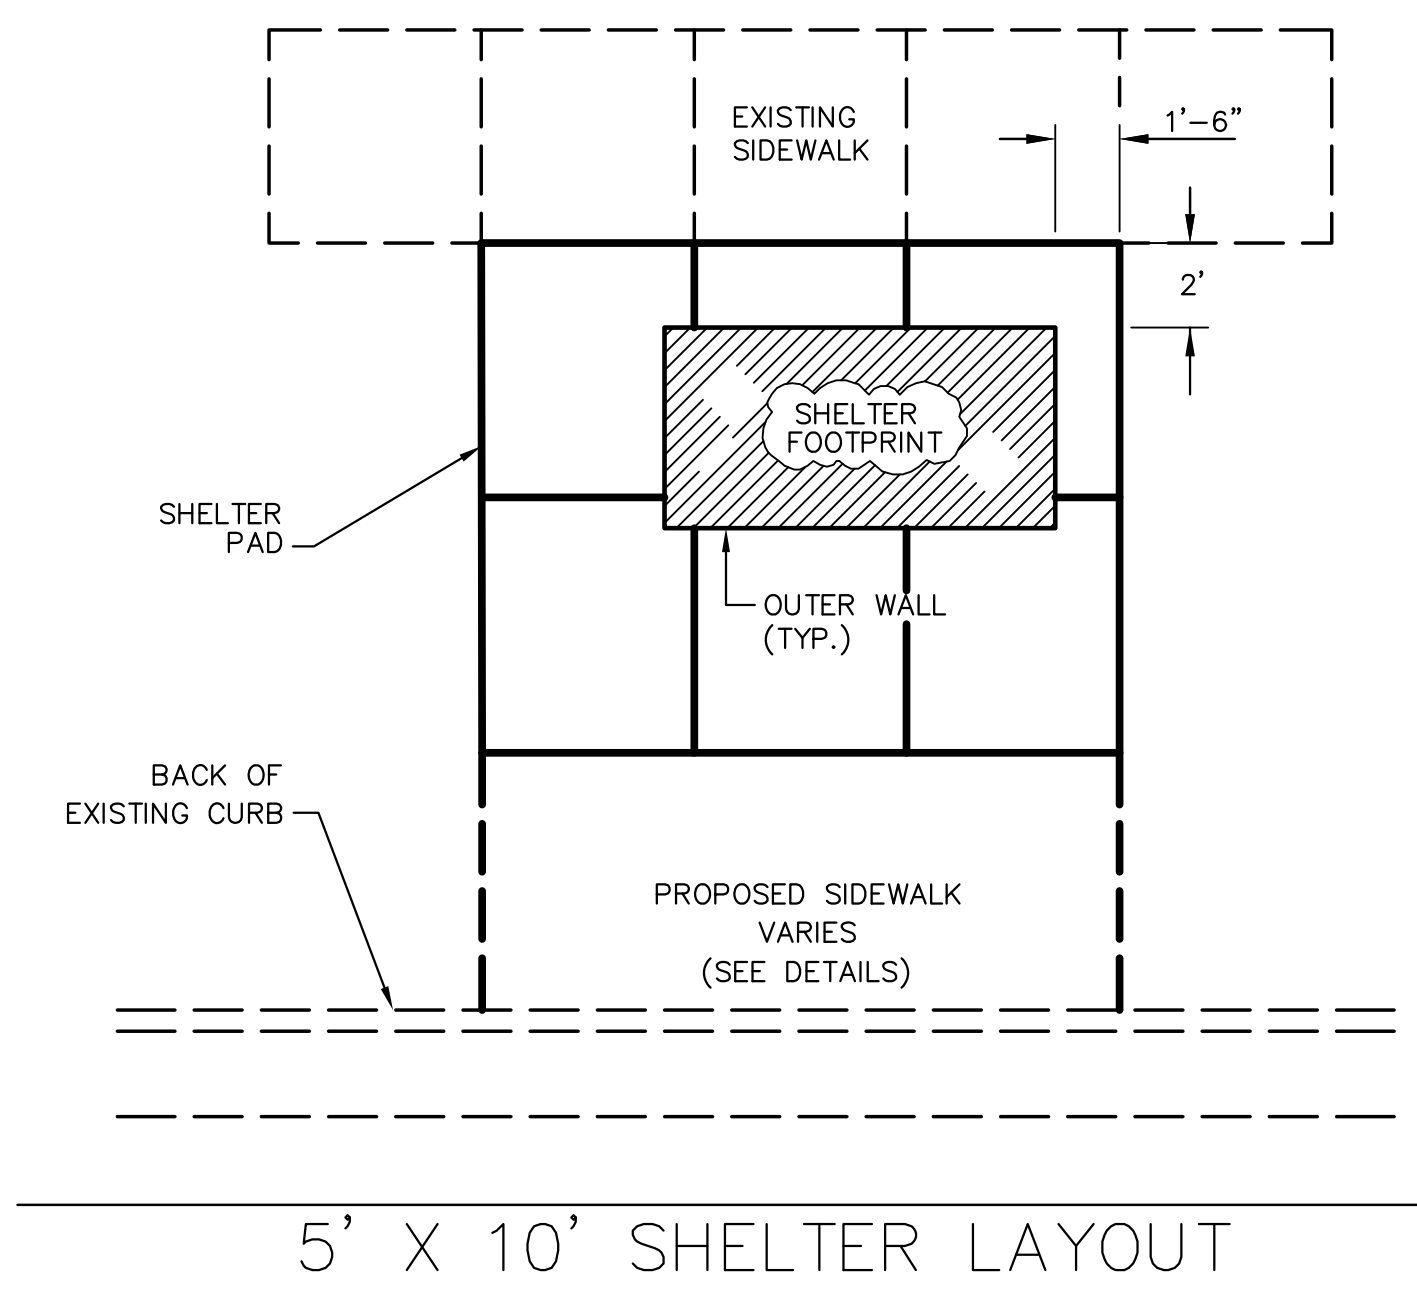
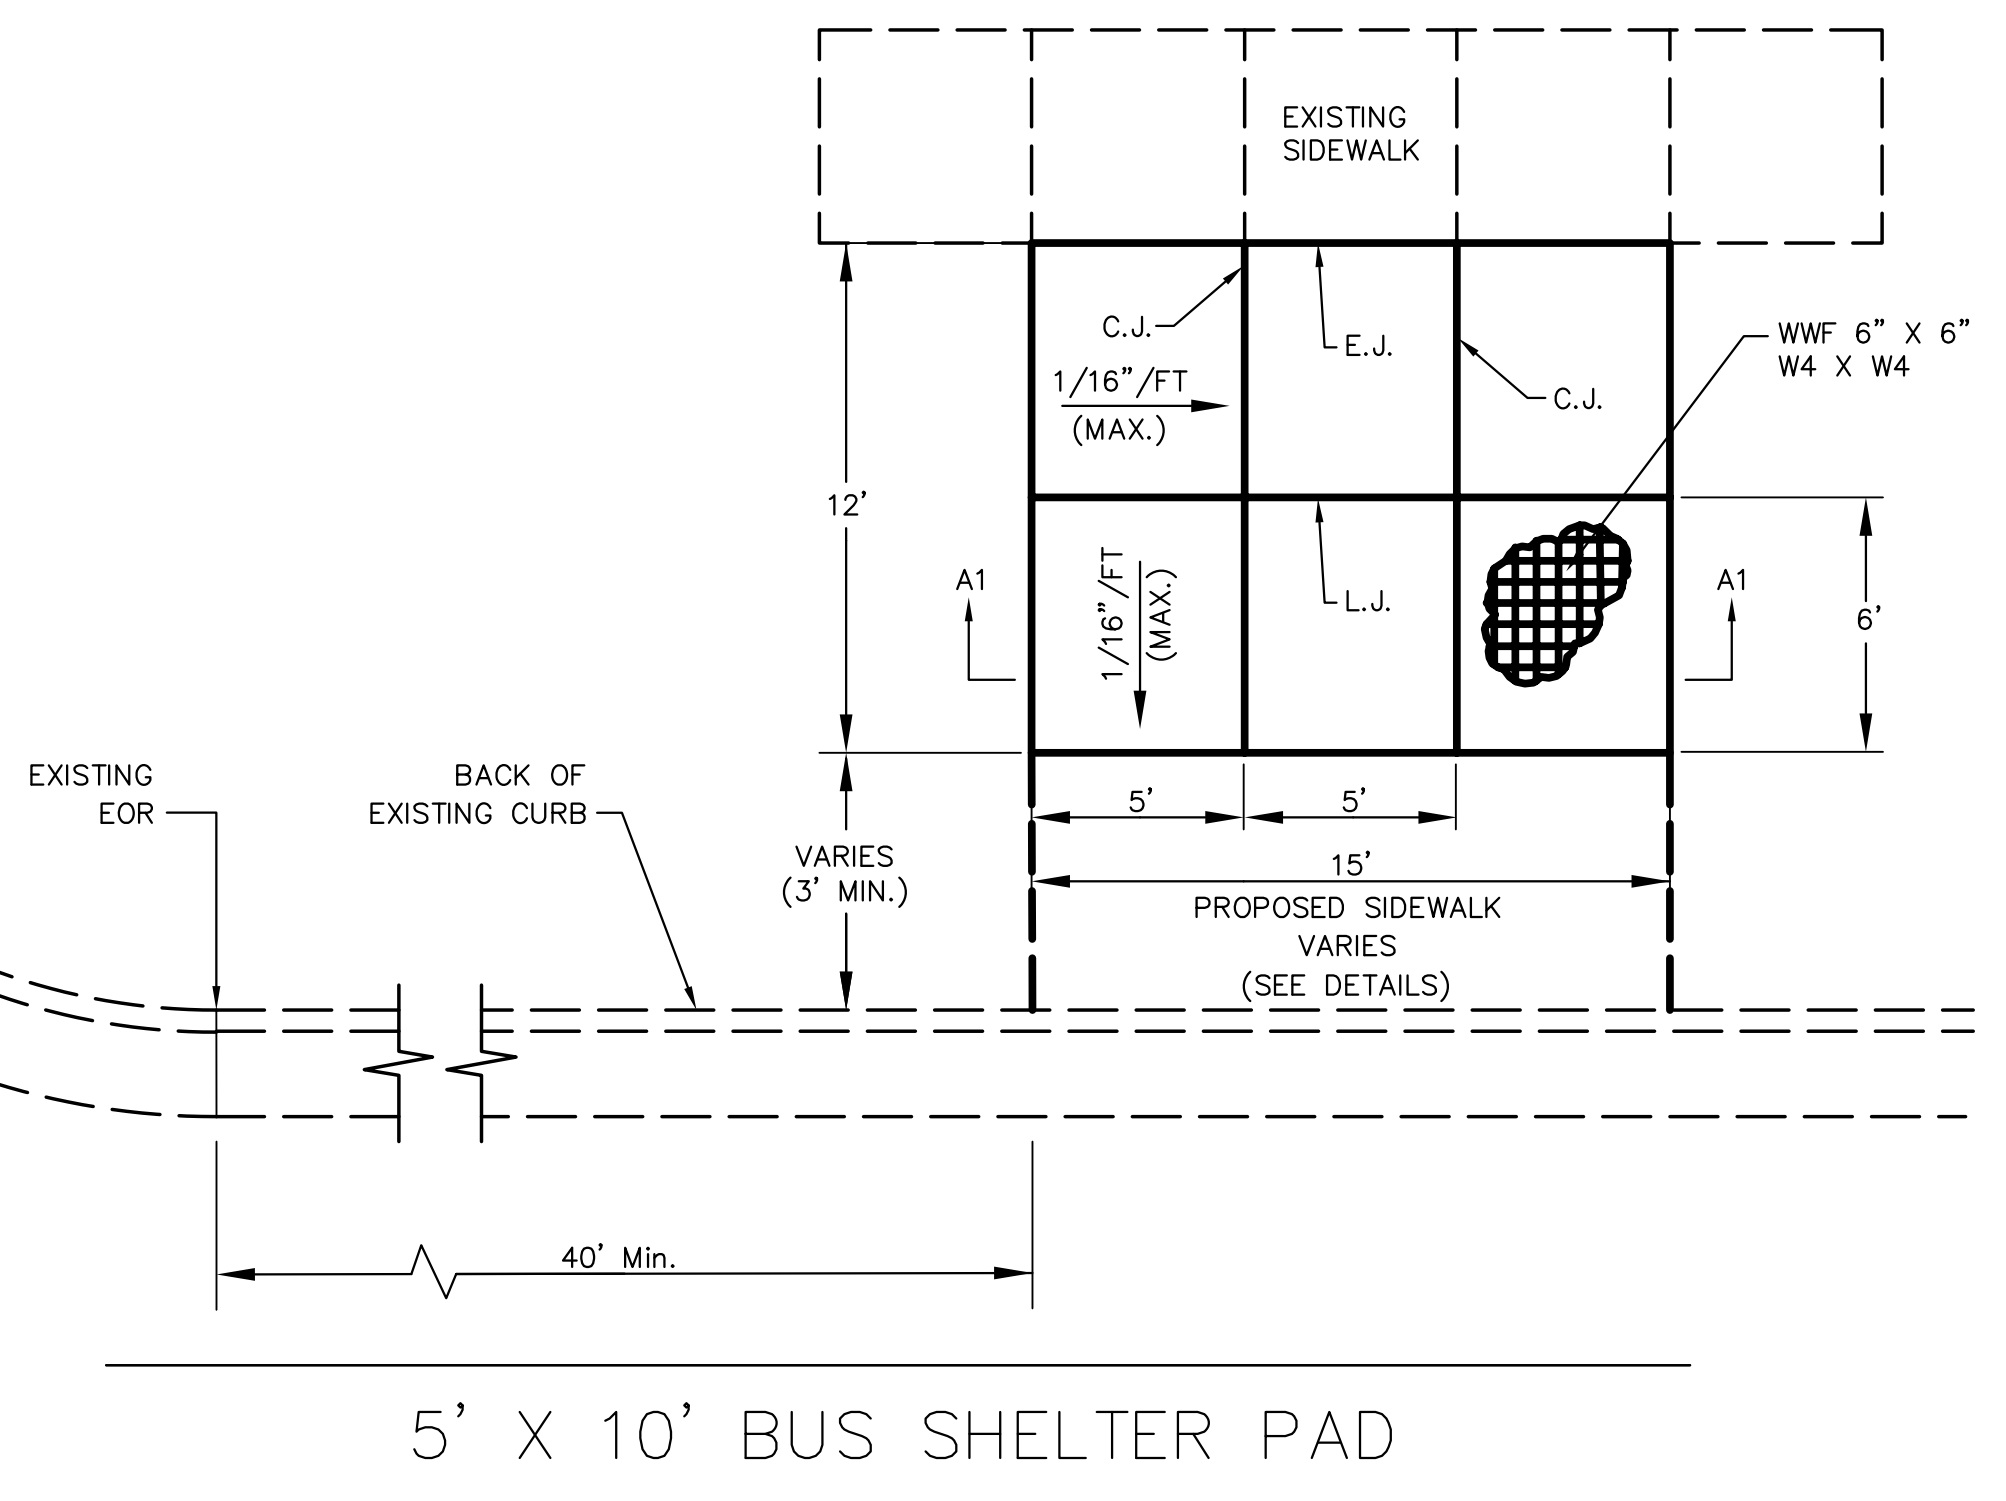
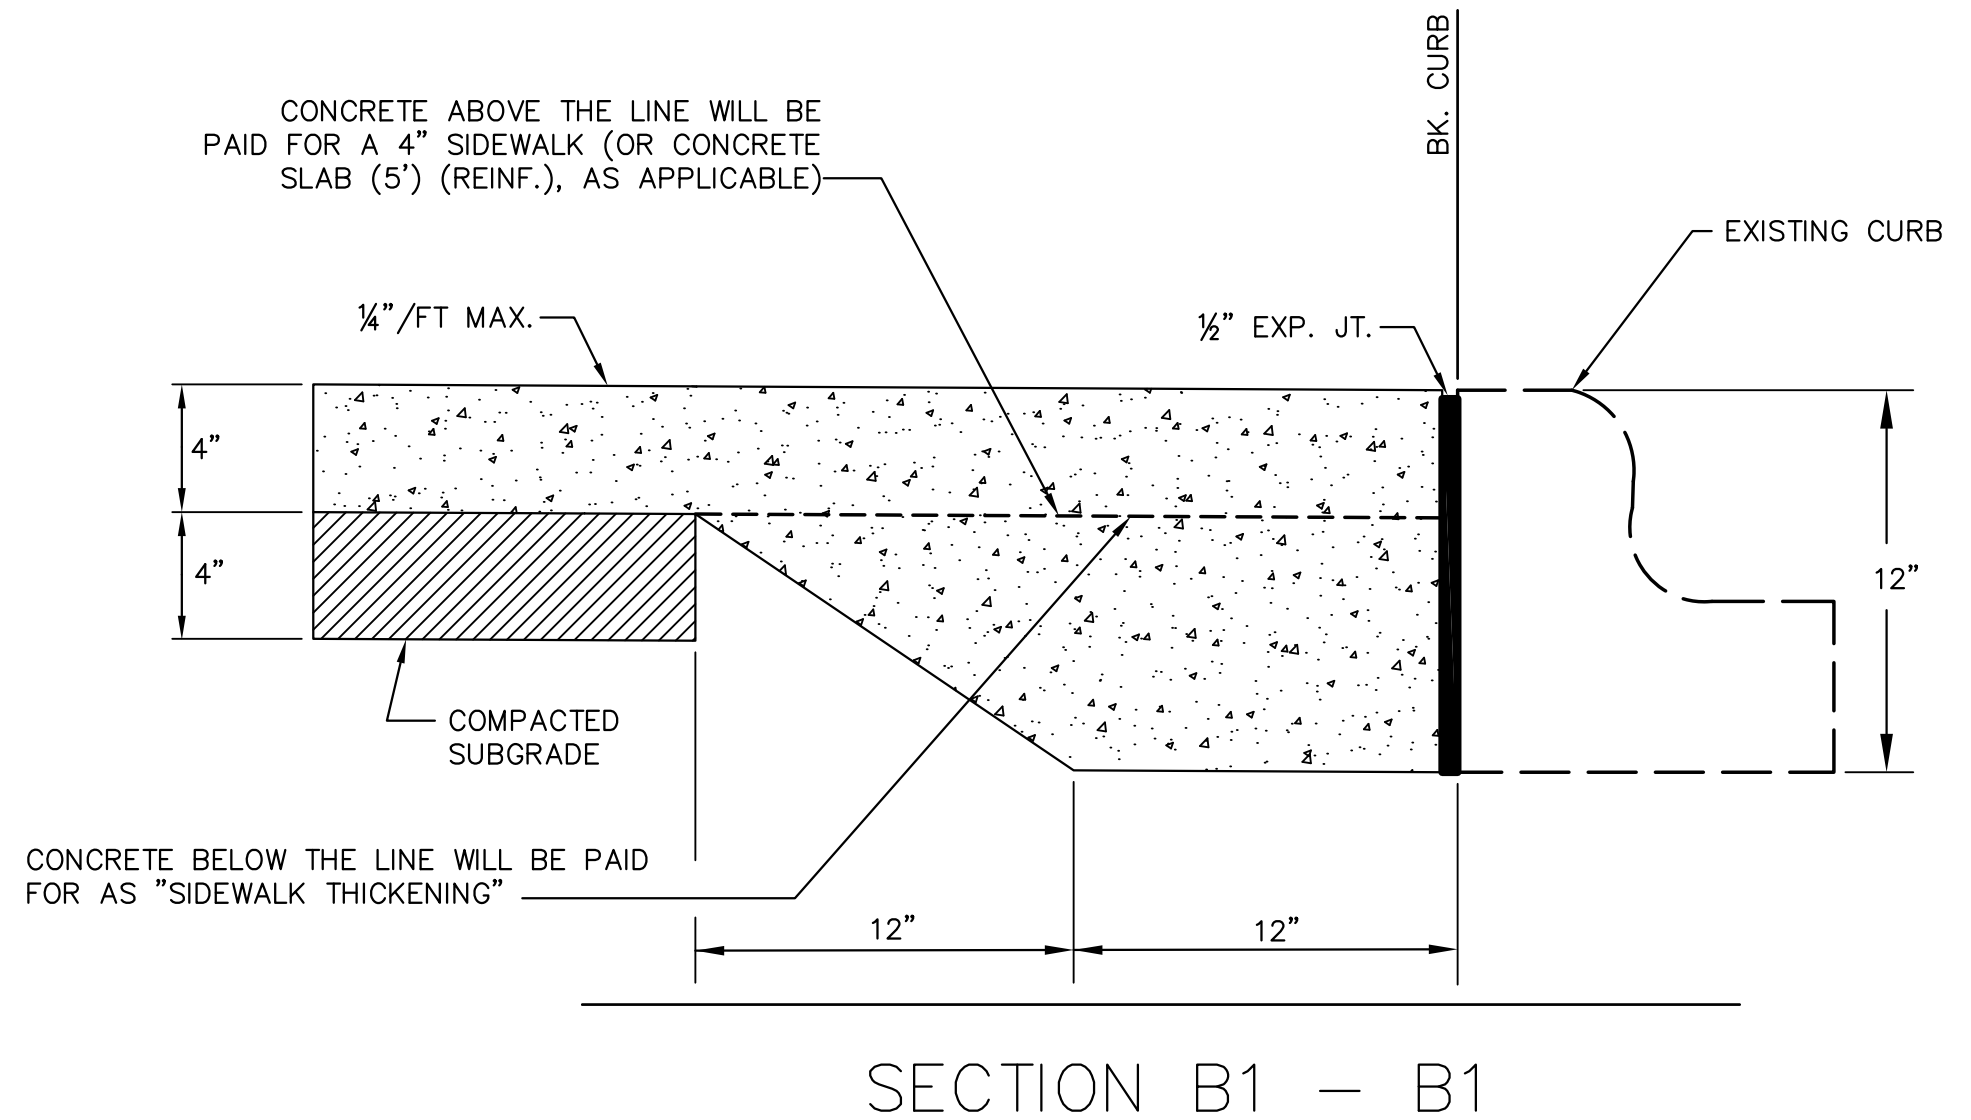


PLOTTED: Thursday, September 15, 2016 10:42PM
 J:\PROJECTS\2015\1501040178_COW_21ST & OLIVER_XXXXX CAD\SHITS\05 CIVIL\PAV\15178ED14.DWG
 J:\Projects\2015\1501040178_COW_21st & Oliver_XXXXX CAD\SHITS\05 Civil\PAV\15178ED14.dwg

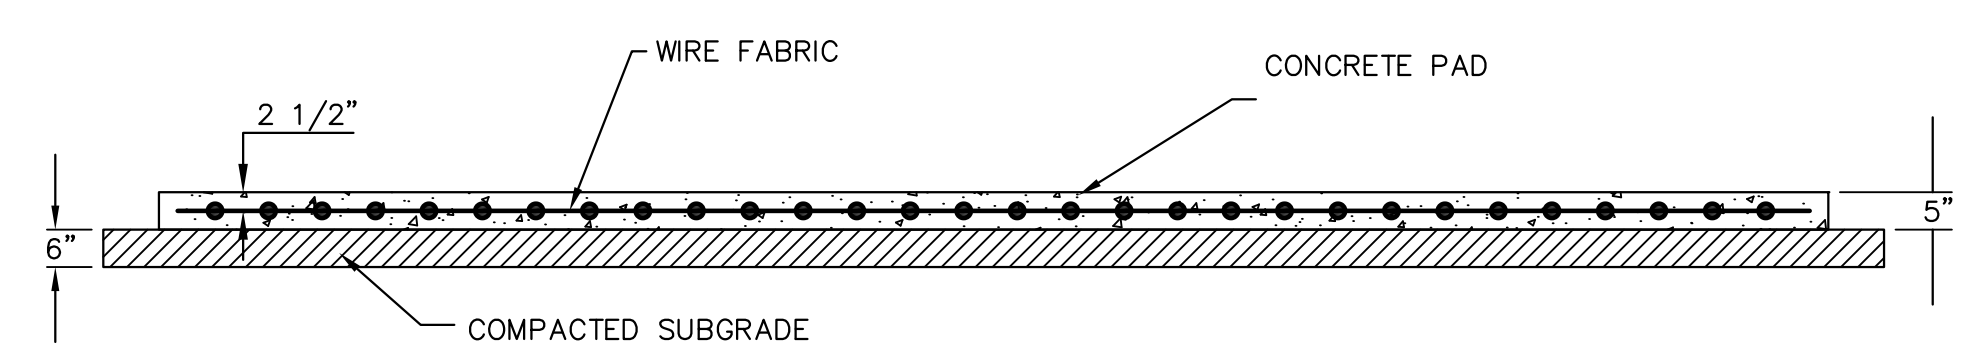

- GENERAL NOTES
1. IN THE ABSENCE OF EXISTING SIDEWALK, THE MINIMUM 5' SET BACK DISTANCE SHALL BE MAINTAINED.
 2. EXCEPT AS OTHERWISE NOTED, SIDEWALK SLOPE MUST NOT EXCEED 5% IN THE DIRECTION OF TRAVEL, OR 2% PERPENDICULAR TO THE DIRECTION OF TRAVEL.
 3. ALL SIDEWALK WITHIN 5' OF BACK-OF-CURB MUST BE CONSTRUCTED AS A LANDING AREA, WITH SLOPES NOT IN EXCESS OF 2% IN ANY DIRECTION.
 4. ALL CONCRETE MUST MEET THE REQUIREMENTS OF THE 6.6 SACK CITY MIX.

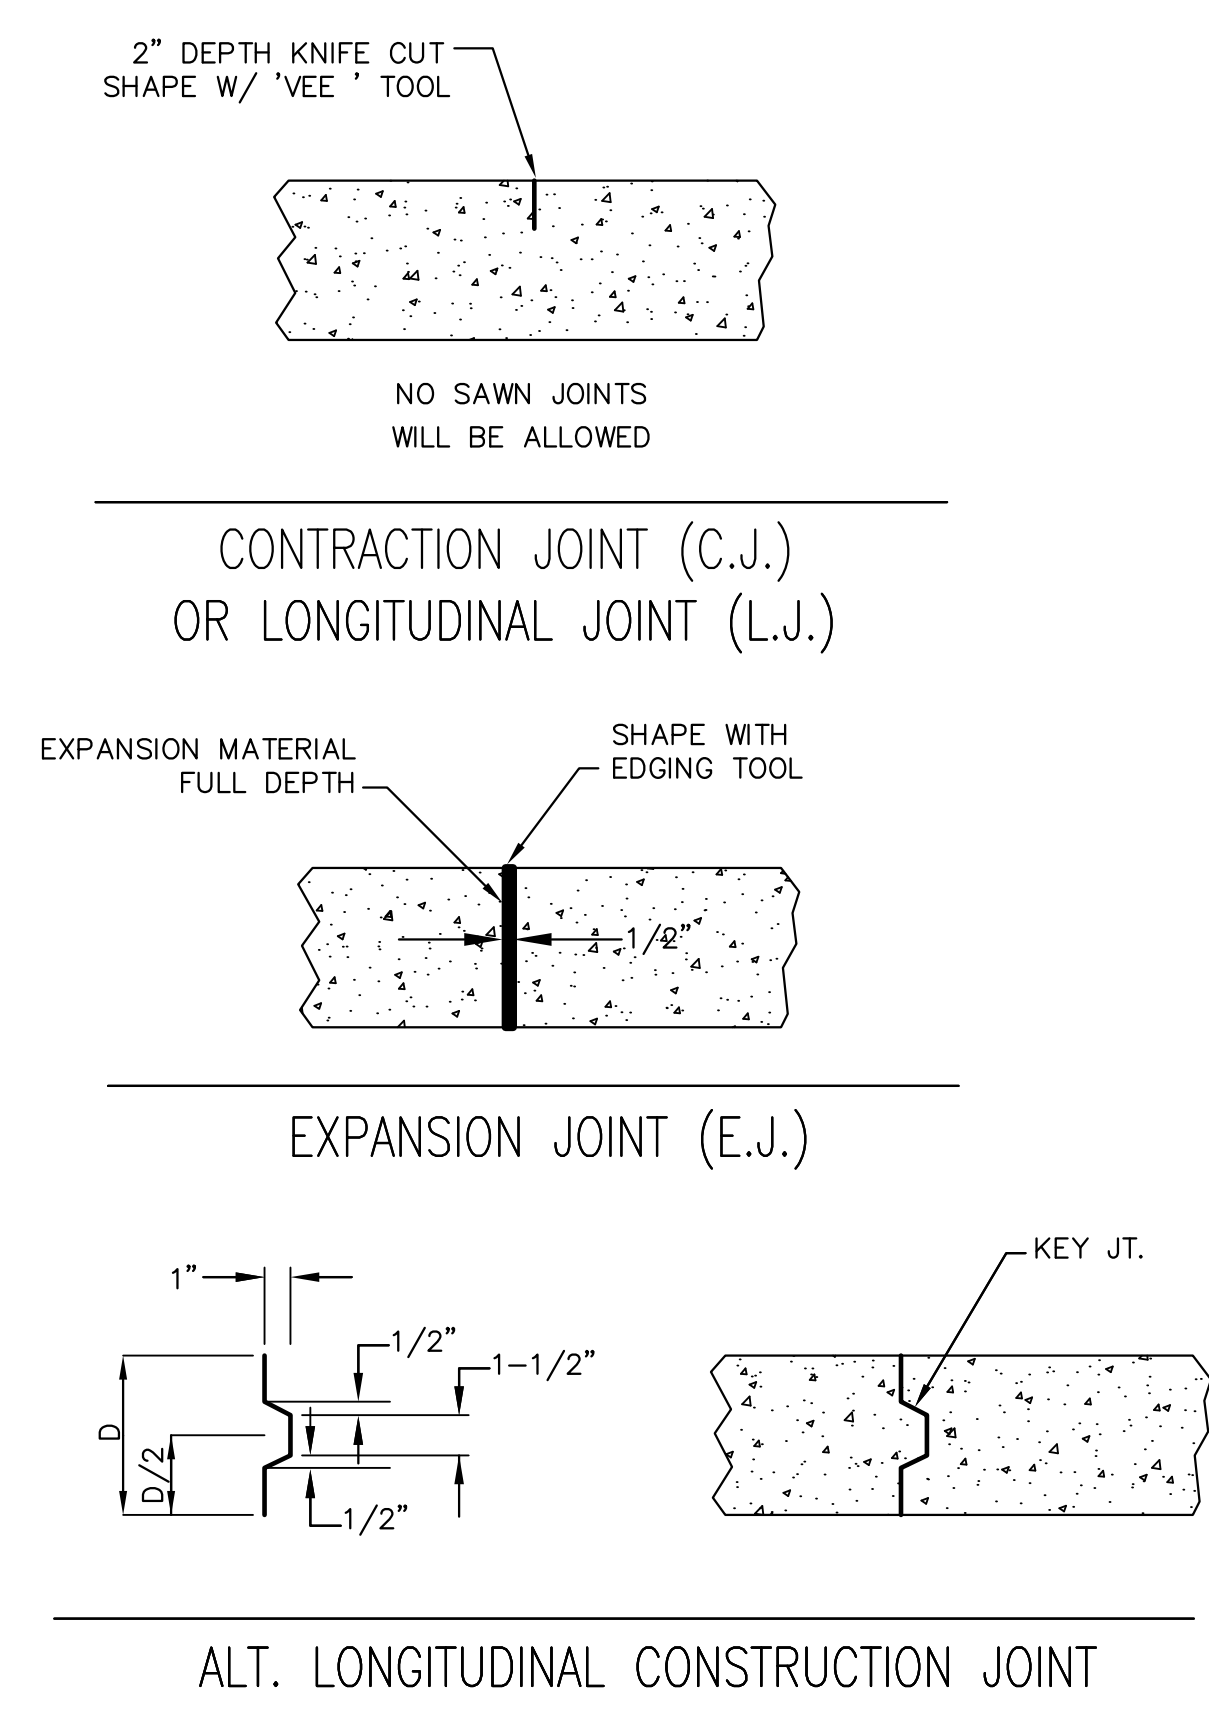

5' X 10' SHELTER STANDARD DETAILS		
CITY ENGINEER GARY JANZEN, P.E.		
PROJECT NUMBER	OCA NUMBER	DATE
472-85213	707089	
CITY ENGINEER'S OFFICE		SHEET
CITY HALL - SEVENTH FLOOR 455 NORTH MAIN STREET WICHITA, KANSAS 67202-1620 (316) 268-4501		47 OF 125

AUGUST 2015
 PV-144