



J:\PROJECTS\2016\19104078_COW_21ST & OLIVER_XXXXXX CAD\SHITS\05 CIVIL\PAV1517\FR06.DWG
 J:\PROJECTS\2016\19104078_COW_21ST & OLIVER_XXXXXX CAD\SHITS\05 CIVIL\PAV1517\FR06.DWG
 PLOTTED: Thursday, September 22, 2016 @ 02:42PM
 MKEC Engineering
 All Rights Reserved
 www.mkec.com
 These drawings and their contents, including, but not limited to, all concepts, designs, & ideas are the exclusive property of MKEC Engineering (MKEC), and may not be used or reproduced in any way without the express consent of MKEC.







STREET IMPROVEMENTS FOR
21ST & OLIVER INTERSECTION
 WICHITA, KANSAS

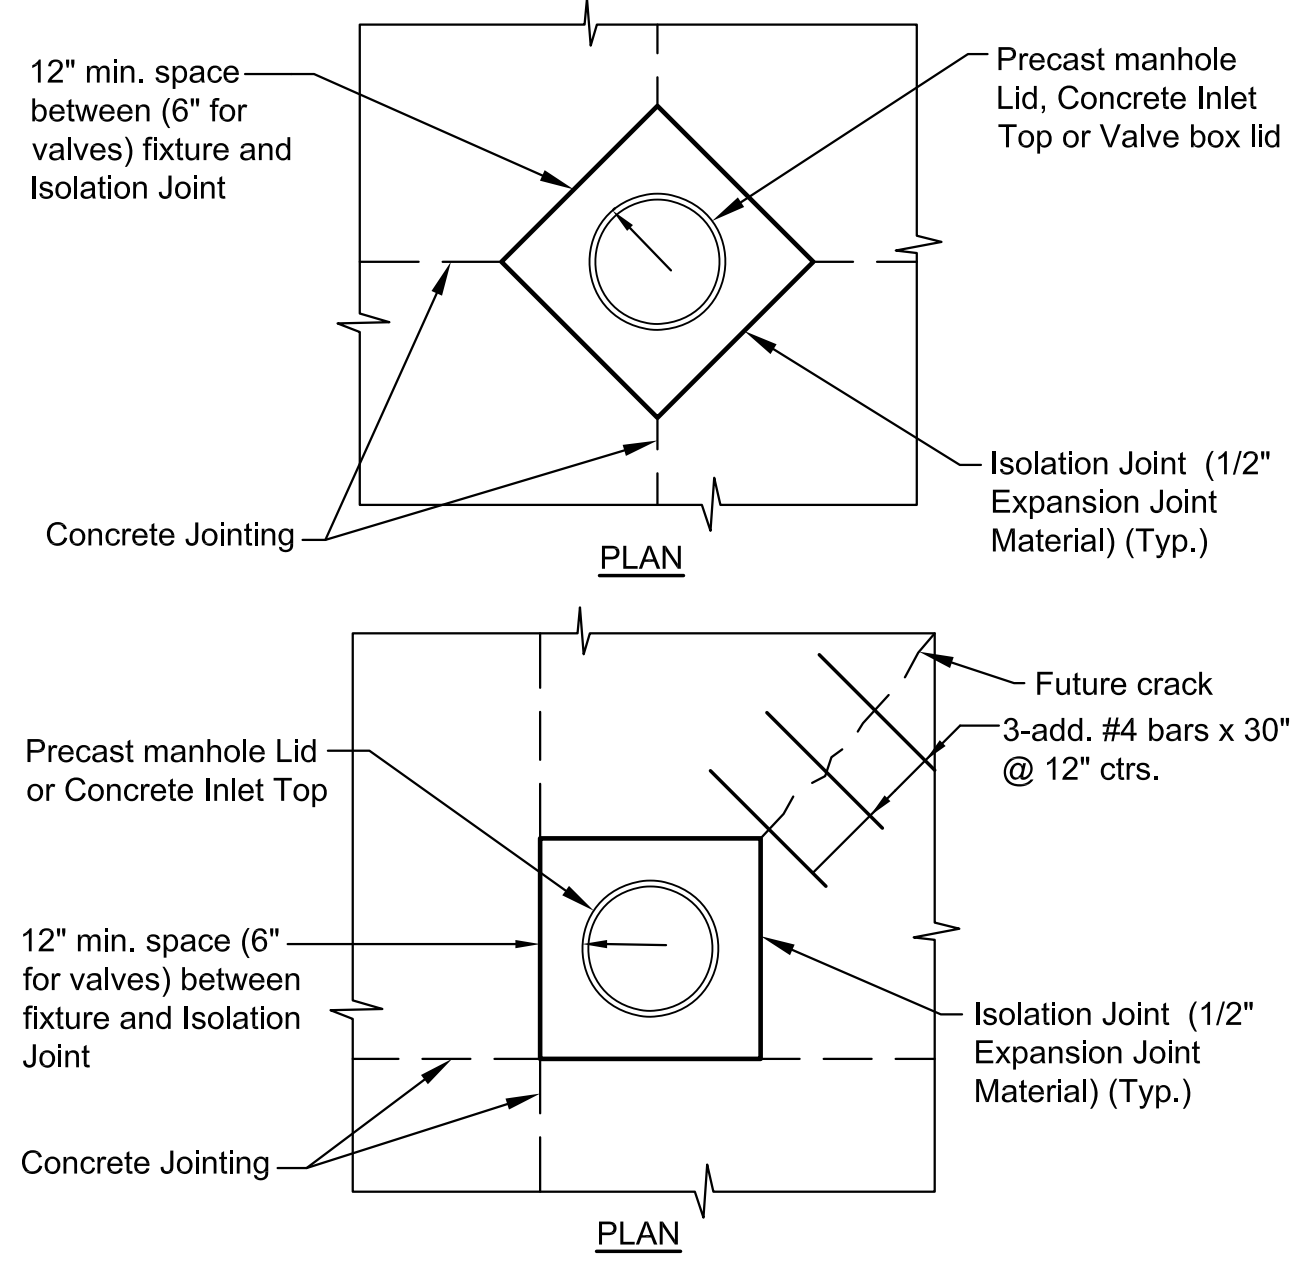

NOTE
 CONTRACTOR SHALL CONSTRUCT BOX-OUTS AROUND ALL SURFACE UTILITY FIXTURES, AS SHOWN, WHEN FIXTURES FALL ON OR NEAR CONCRETE JOINTS, OR AS DIRECTED BY THE ENGINEER. ALL OTHER FIXTURES SHALL HAVE AN ISOLATION JOINT OR BOND BREAKER BETWEEN THEM AND CONCRETE PAVEMENT. COST SHALL BE SUBSIDIARY.

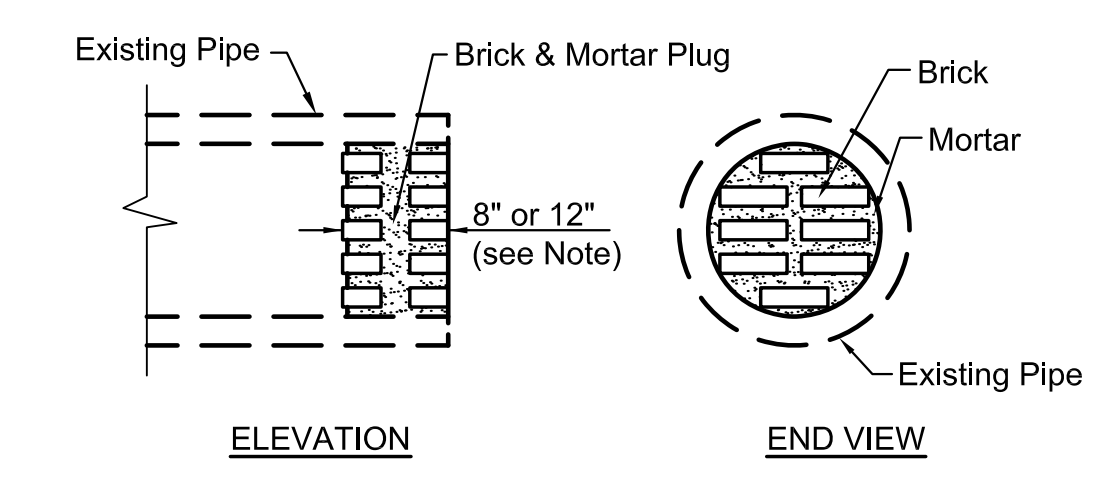

NOTES
 PIPE PLUGS SHALL BE CONSTRUCTED OF BRICK MASONRY, WITH CONSTRUCTION REQUIREMENTS AND MATERIALS CONFORMING TO THE SAME REQUIREMENTS AS SPECIFIED FOR A MASONRY CONSTRUCTION IN THE STD. SPECS. PIPES HAVING DIAMETERS OF 18" OR SMALLER SHALL BE PLUGGED WITH 8" THICK PLUG. PIPES HAVING DIAMETERS LARGER THAN 18" SHALL BE PLUGGED WITH 12" THICK PLUG. THE CONSTRUCTION OF PIPE PLUGS SHALL NOT BE PAID FOR DIRECTLY, BUT SHALL BE CONSIDERED SUBSIDIARY TO PIPE INSTALLATION.
 THE CONTRACTOR MAY USE OTHER METHODS TO PLUG EXISTING PIPE IF APPROVED BY THE PROJECT ENGINEER.

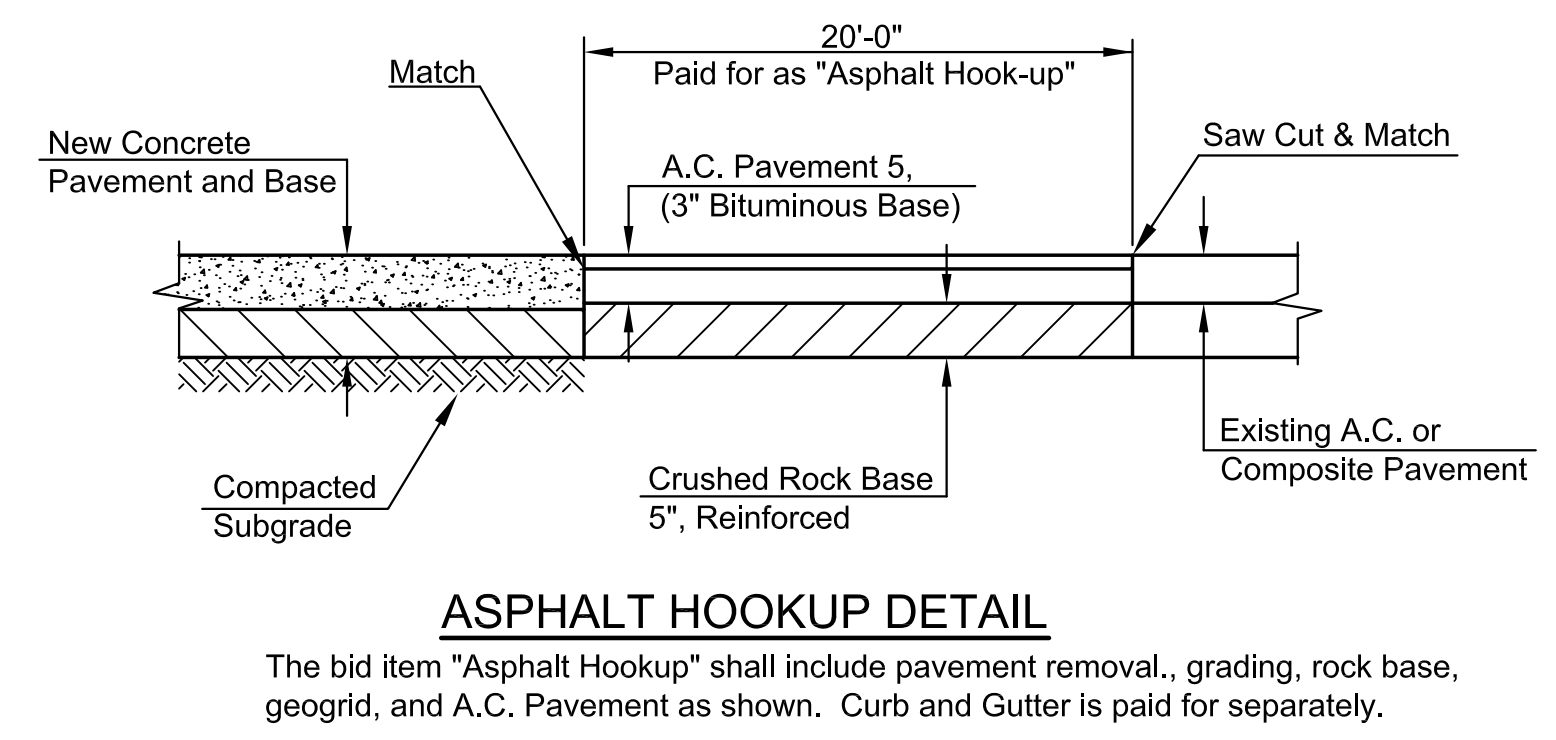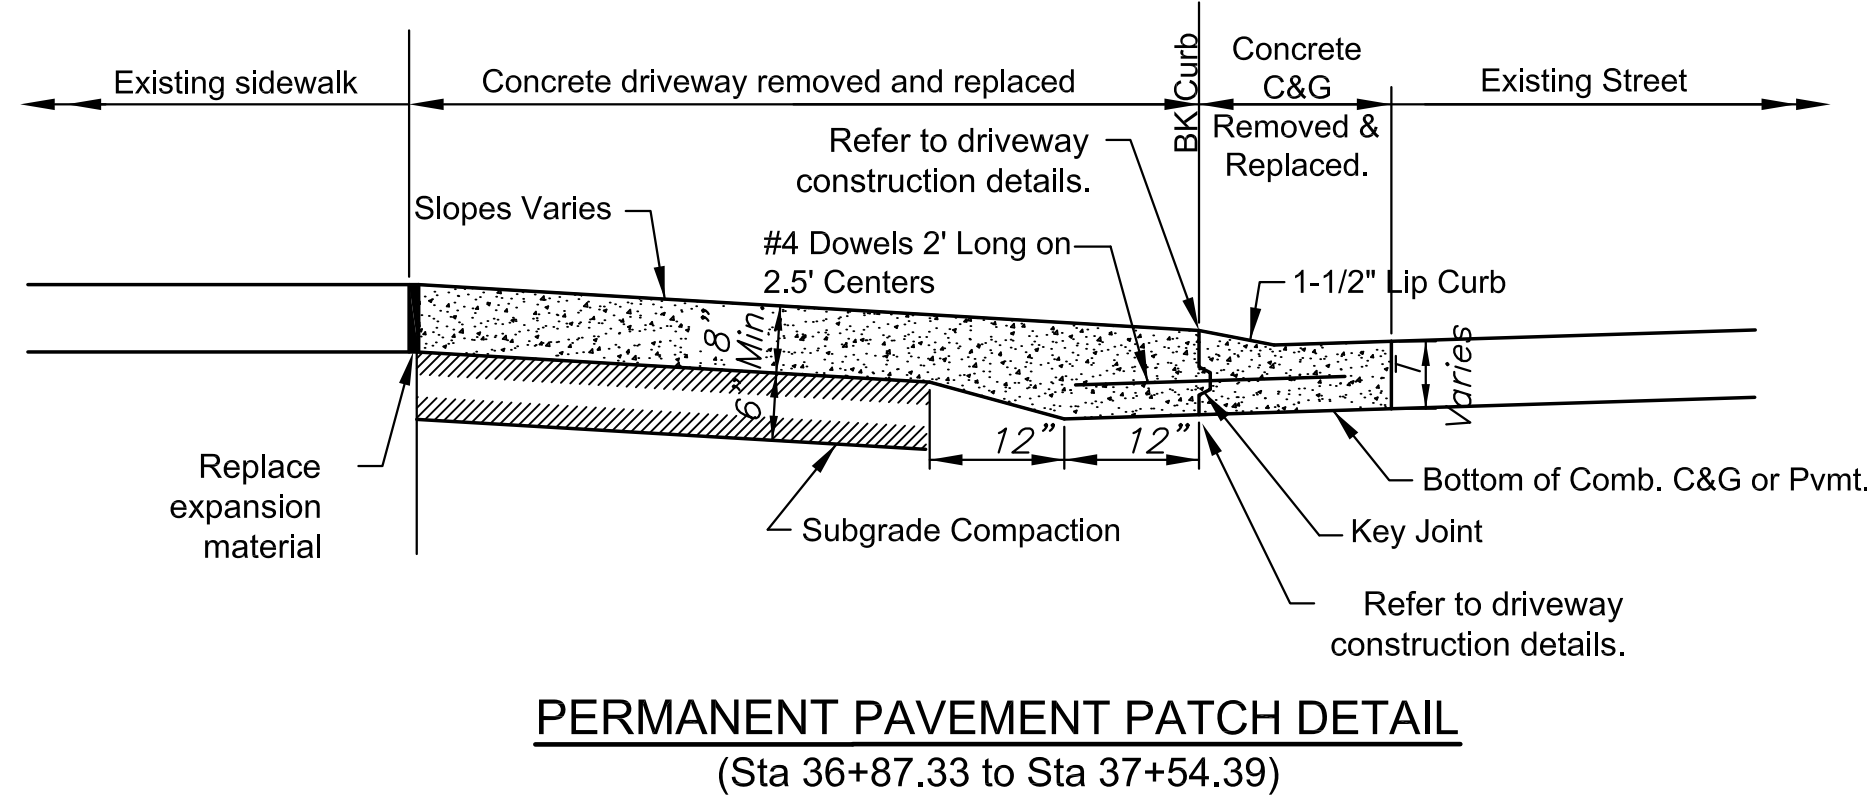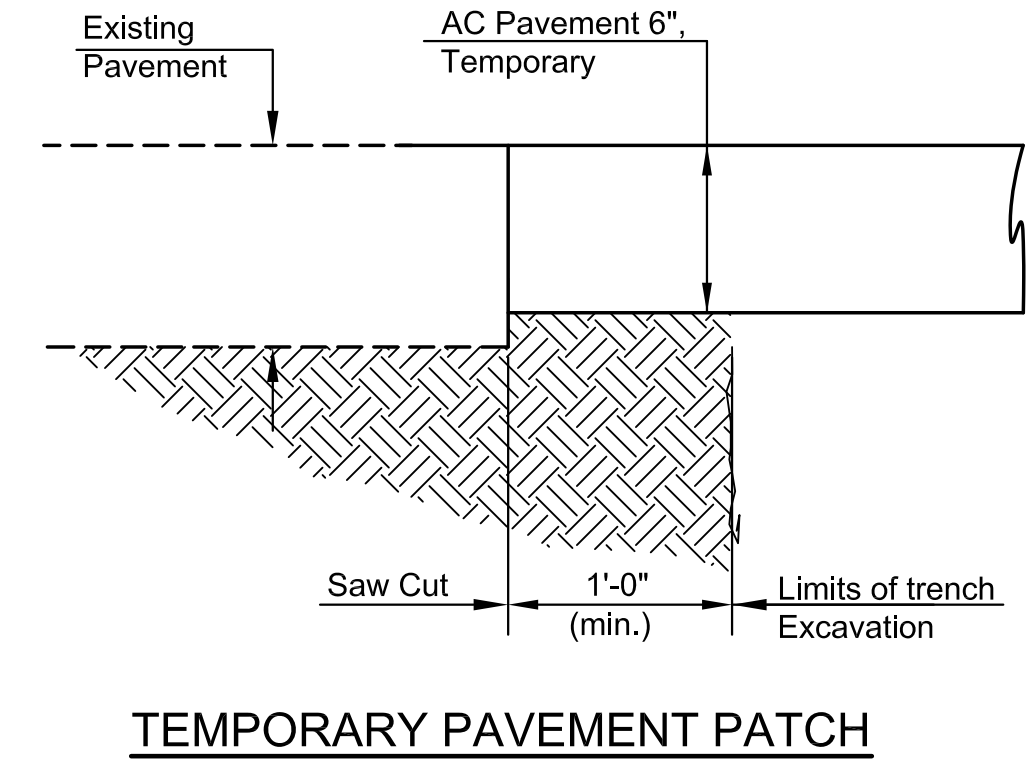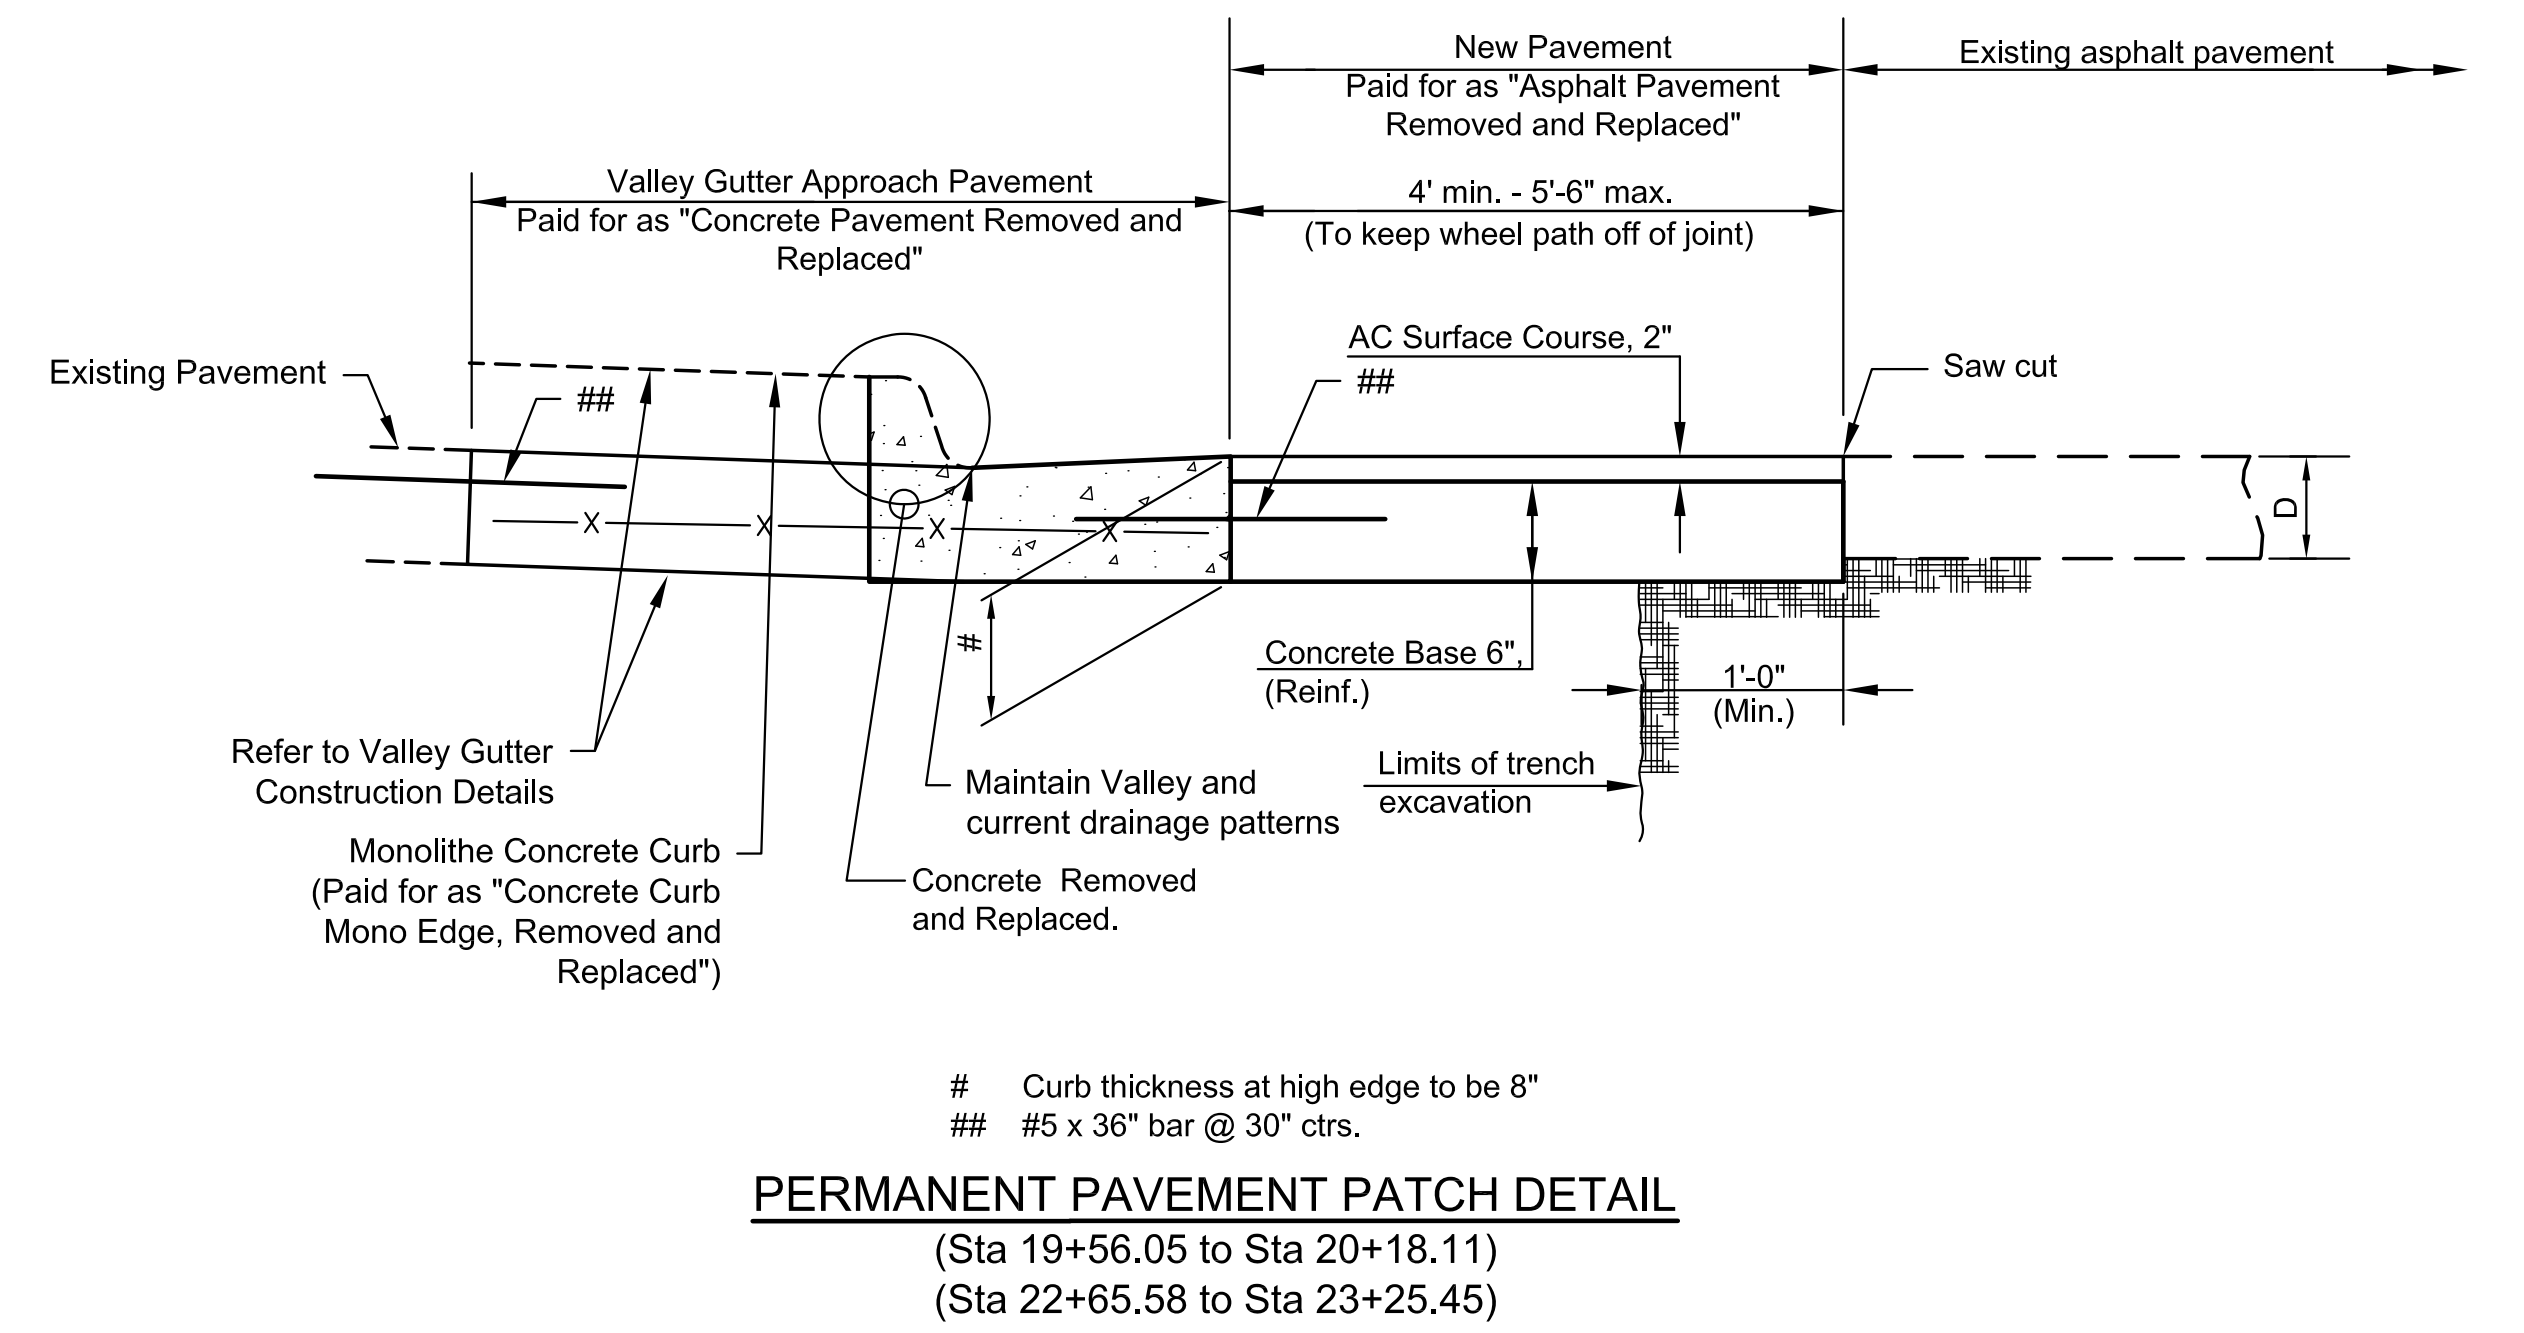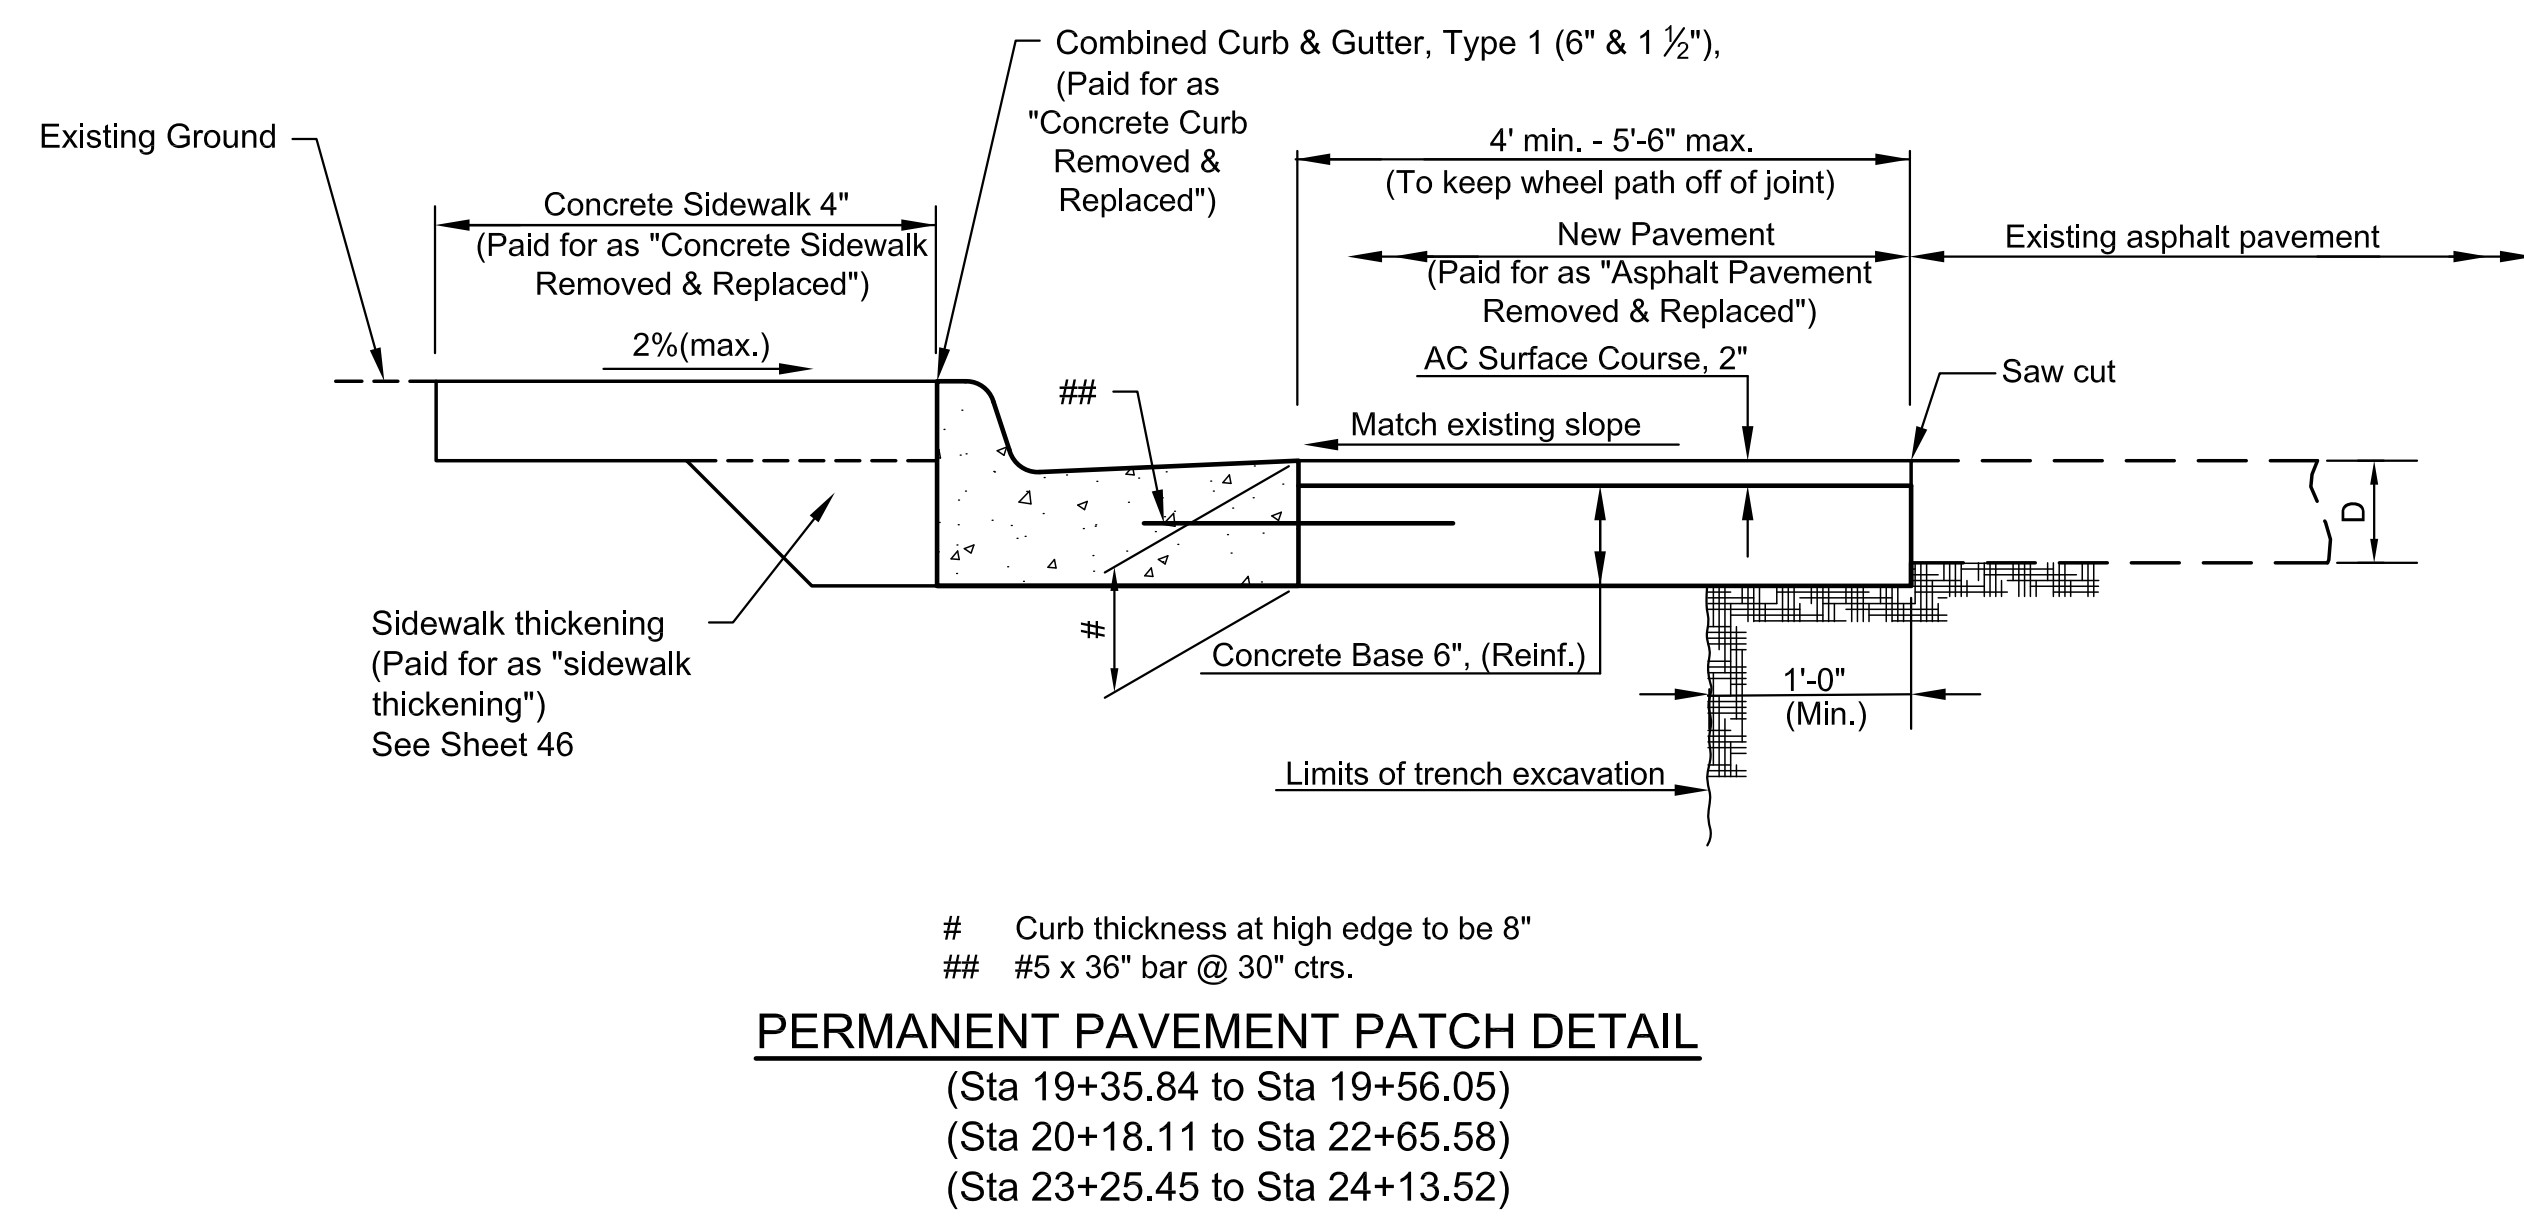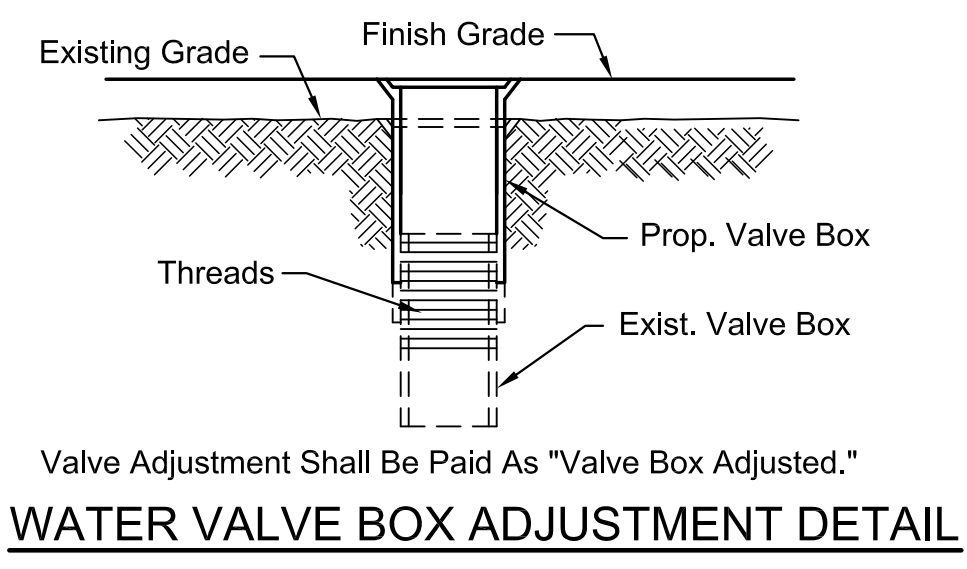

©2016
 MKEC Engineering
 All Rights Reserved
 www.mkec.com
 These drawings and their contents, including, but not limited to, all concepts, designs, & ideas are the exclusive property of MKEC Engineering (MKEC), and may not be used or reproduced in any way without the express consent of MKEC.

MISCELLANEOUS DETAILS

PROJECT NO.	472-85213	
DATE	SEPT. 2016	
SCALE	NO SCALE	
DESIGNED	DRAWN	CHECKED
JRA	DSN	JRA
#	---	###/###
NO.	REVISION	DATE
SHEET NO.		
57 OF 125		